



FED. ROAD DIST. NO.	STATE	PROJ. NO.	FISCAL YEAR	SHEET NO.	TOTAL SHEETS
HAWAII	HAW.	HWY-0-06-91	1991	7	12

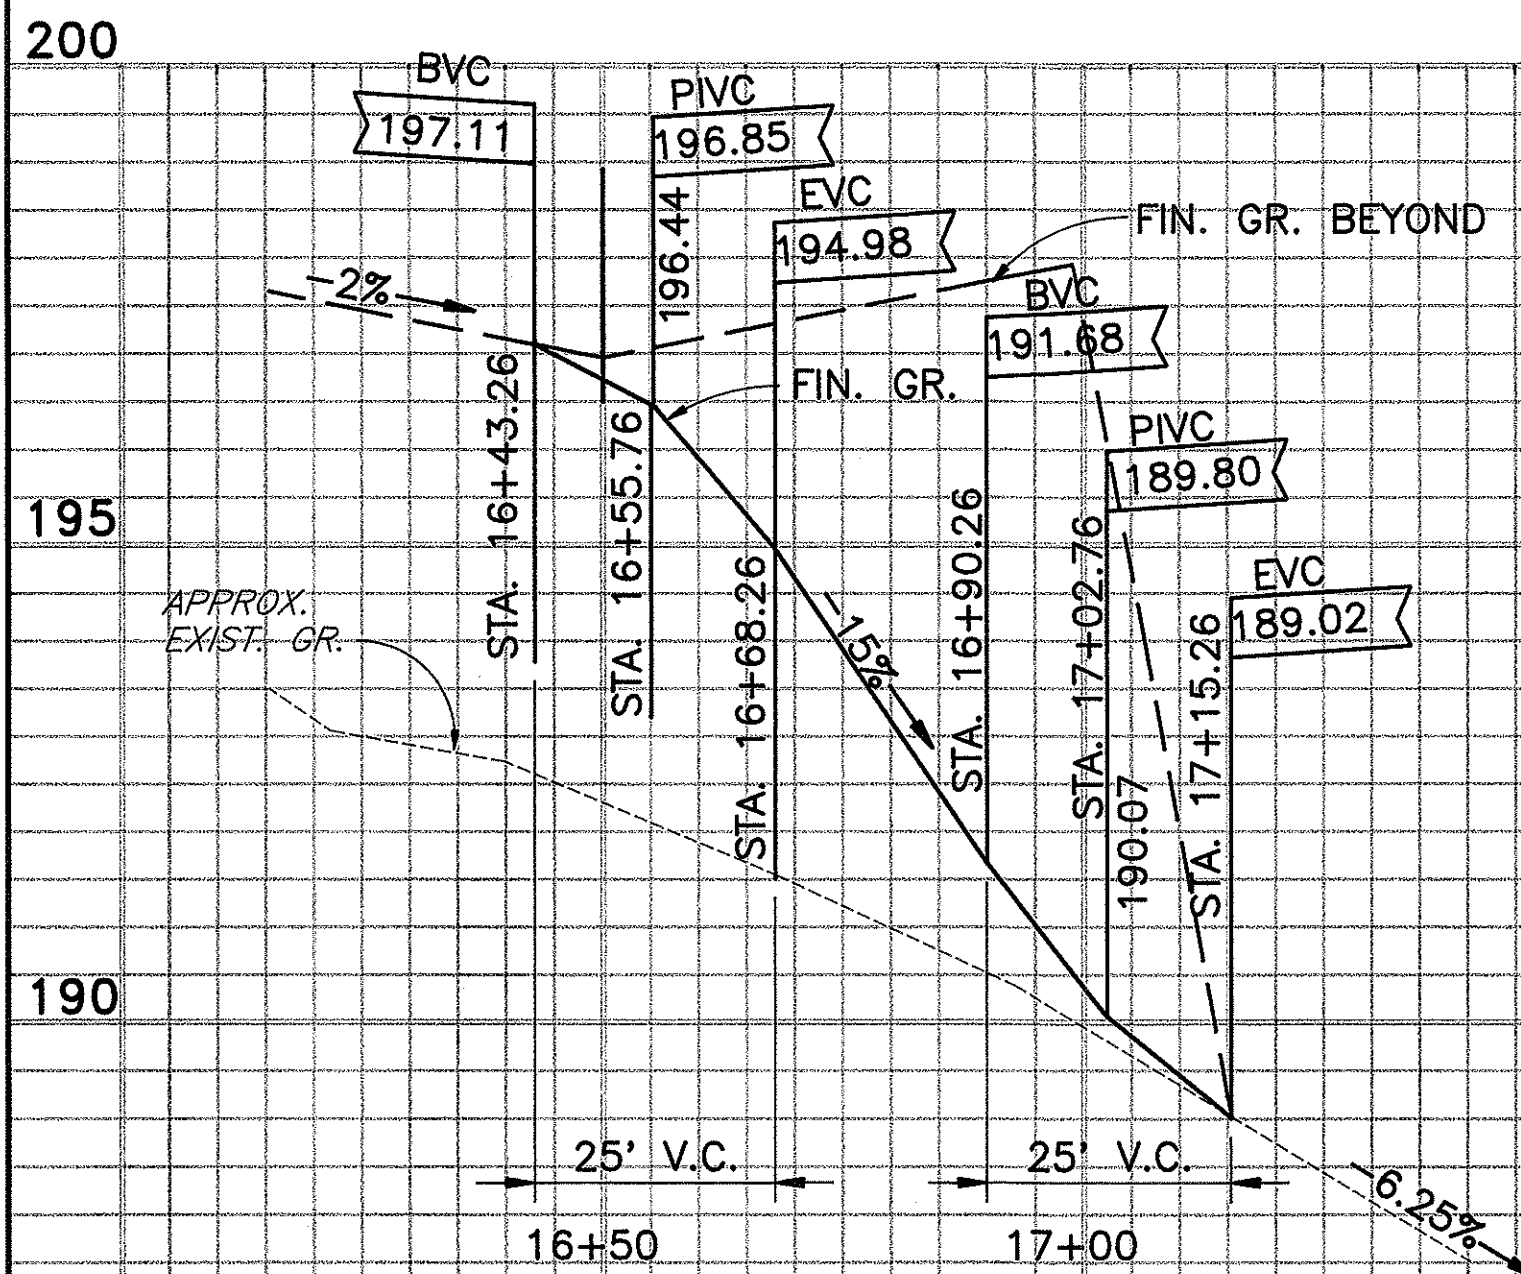


PROFILE - TEMPORARY ACCESS DRIVEWAY

HORIZ. SCALE "20"
VERT. SCALE "2"

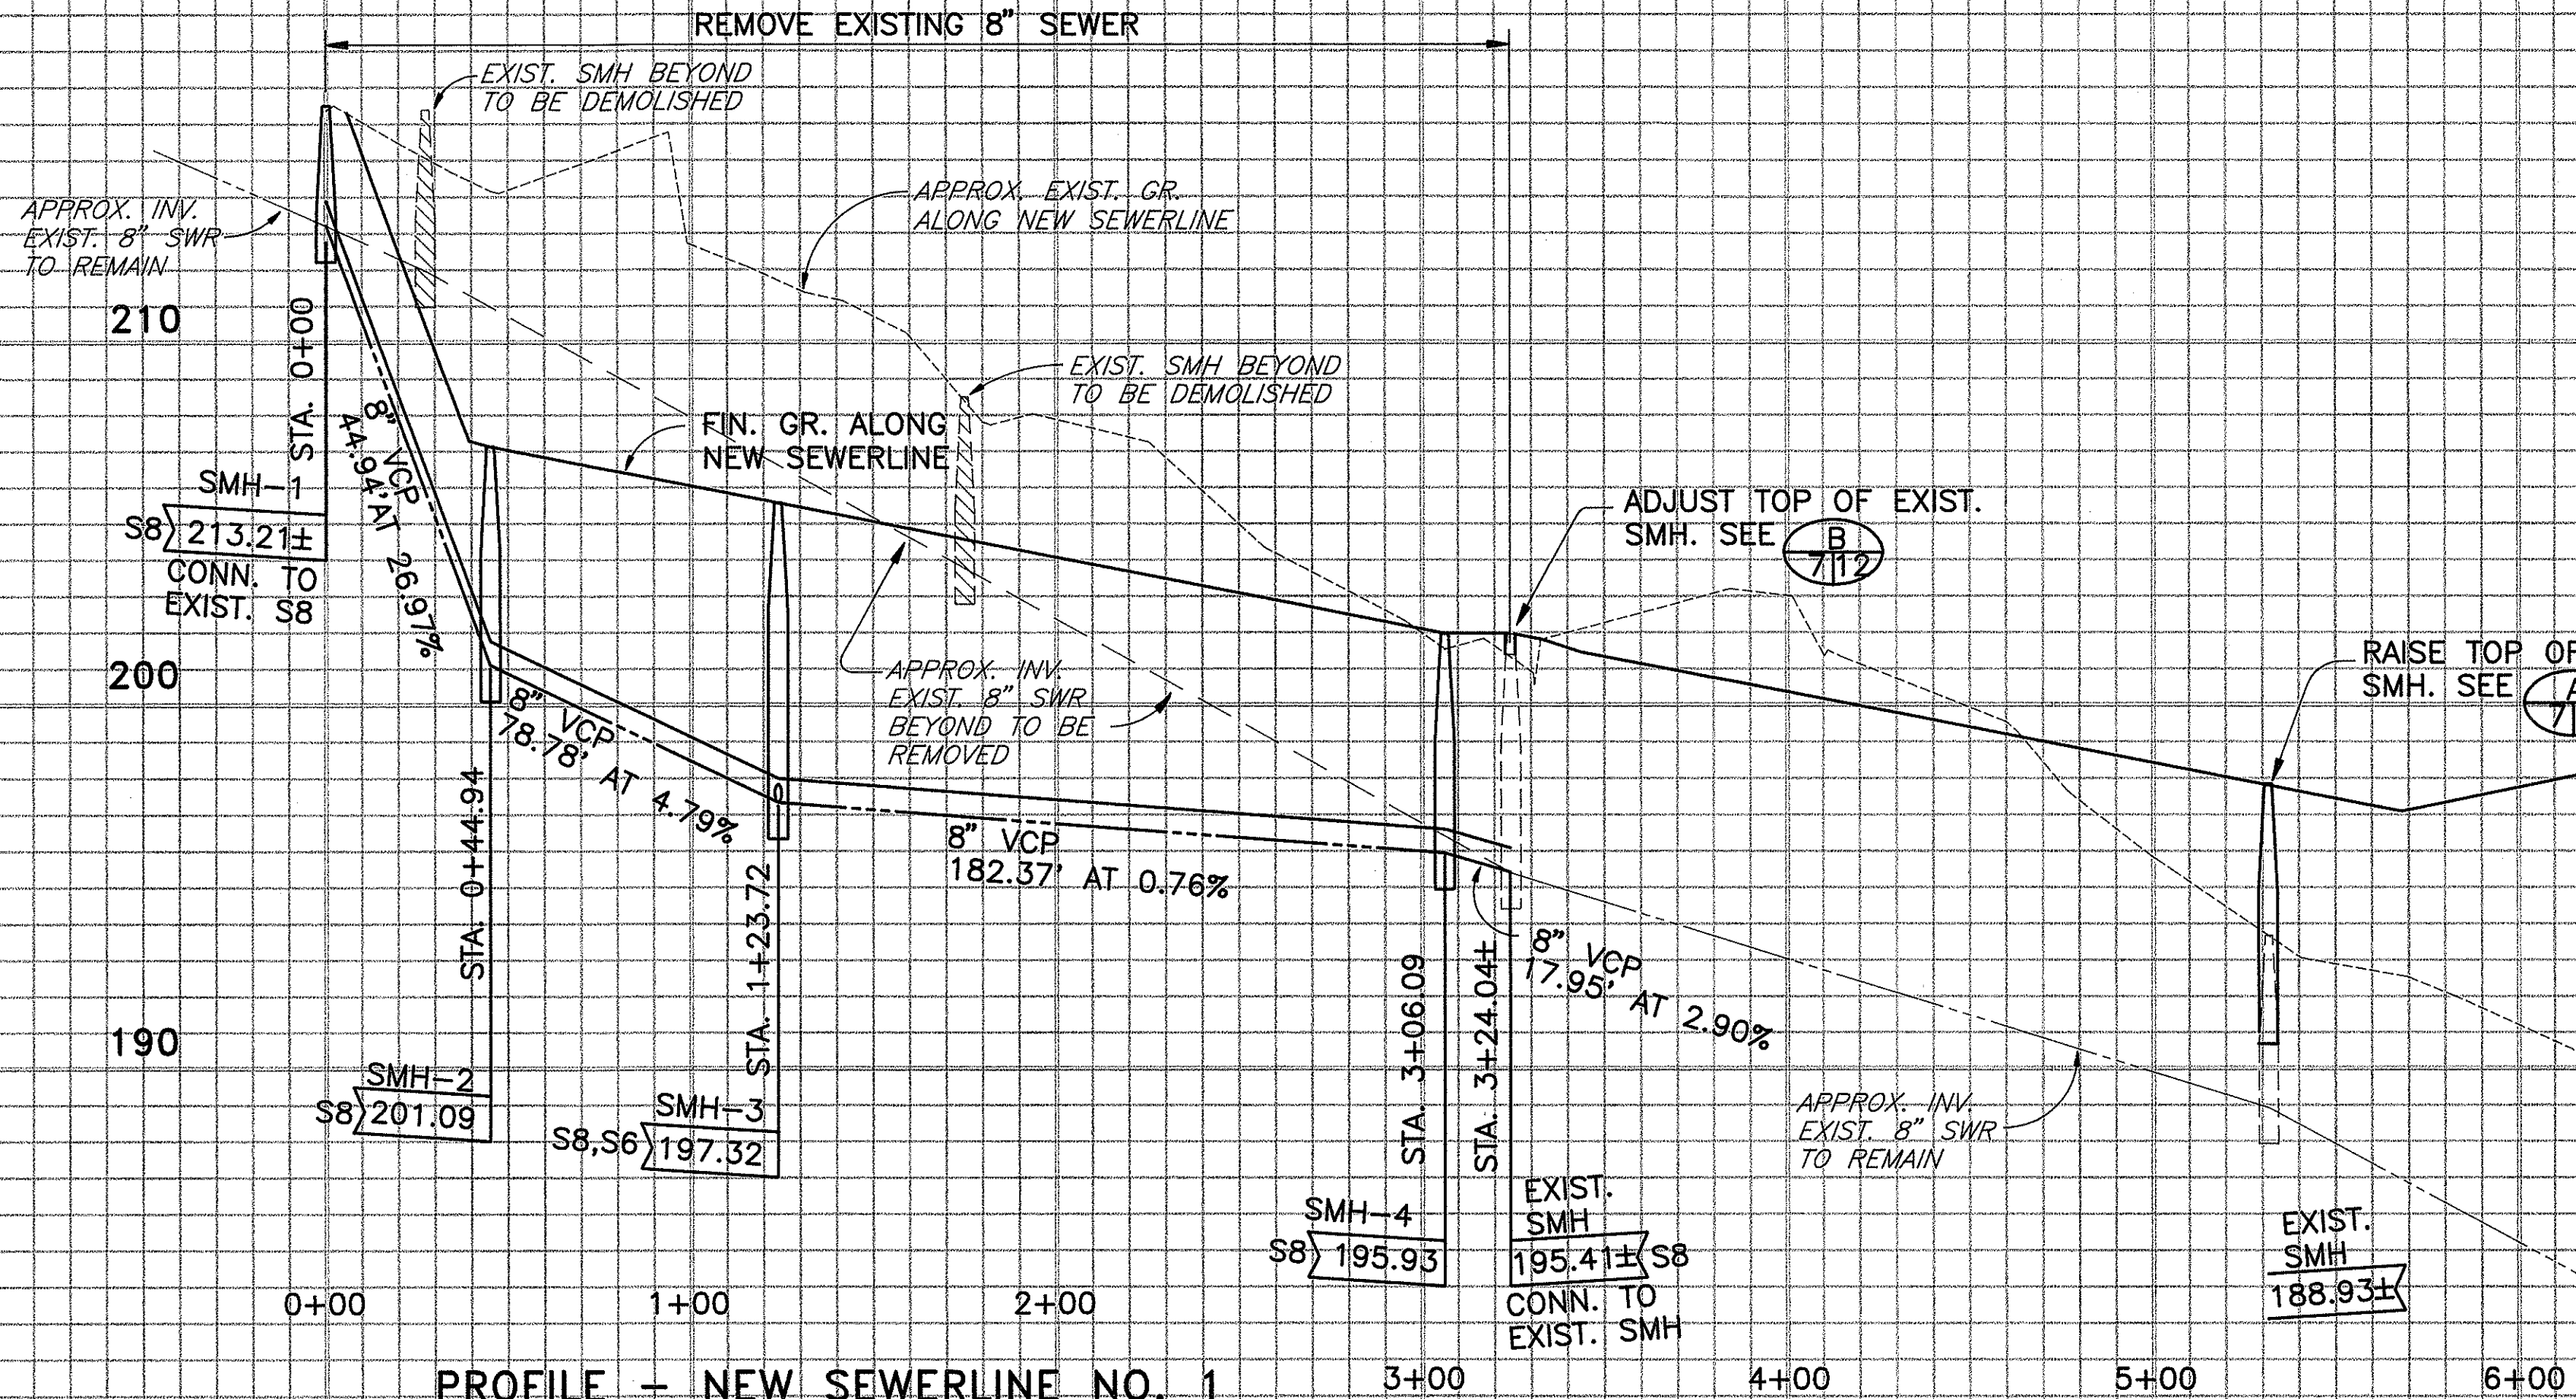


PROFILE - NEW SEWERLINE NO. 1

HORIZ. SCALE "40"
VERT. SCALE "4"

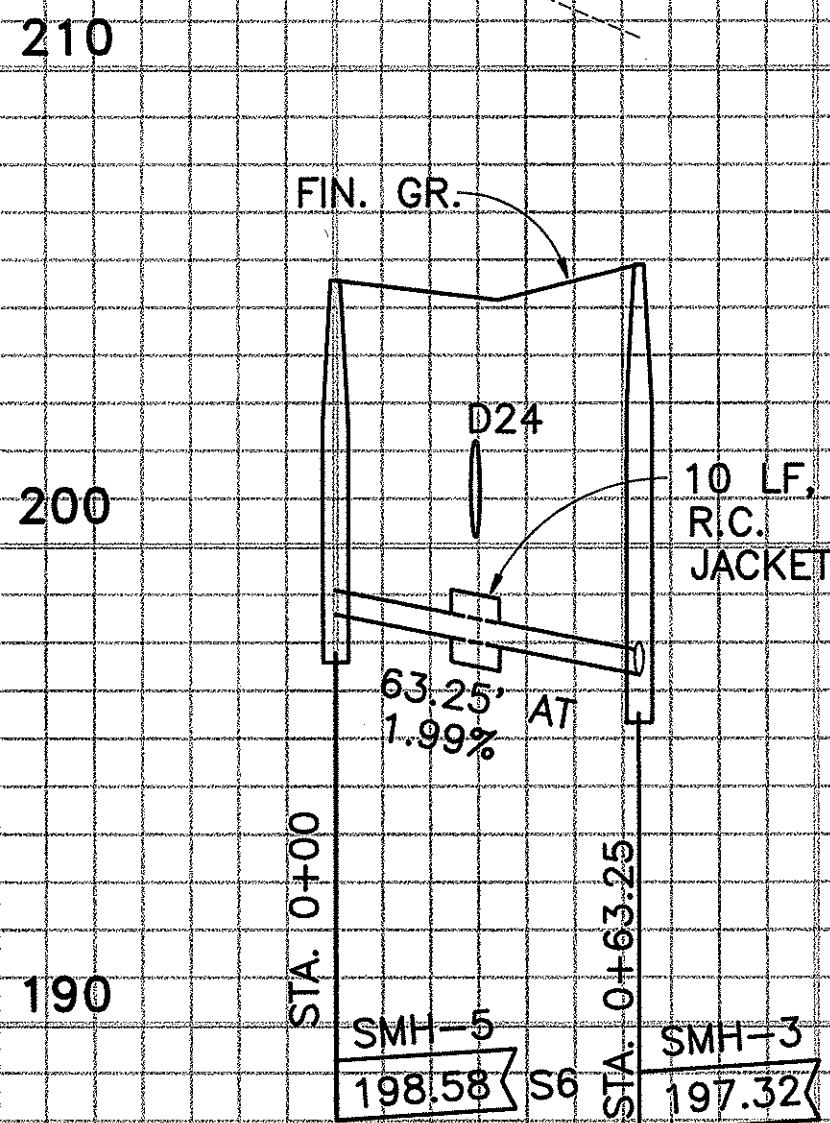


PROFILE - NEW SEWERLINE NO. 2

HORIZ. SCALE "40"
VERT. SCALE "4"

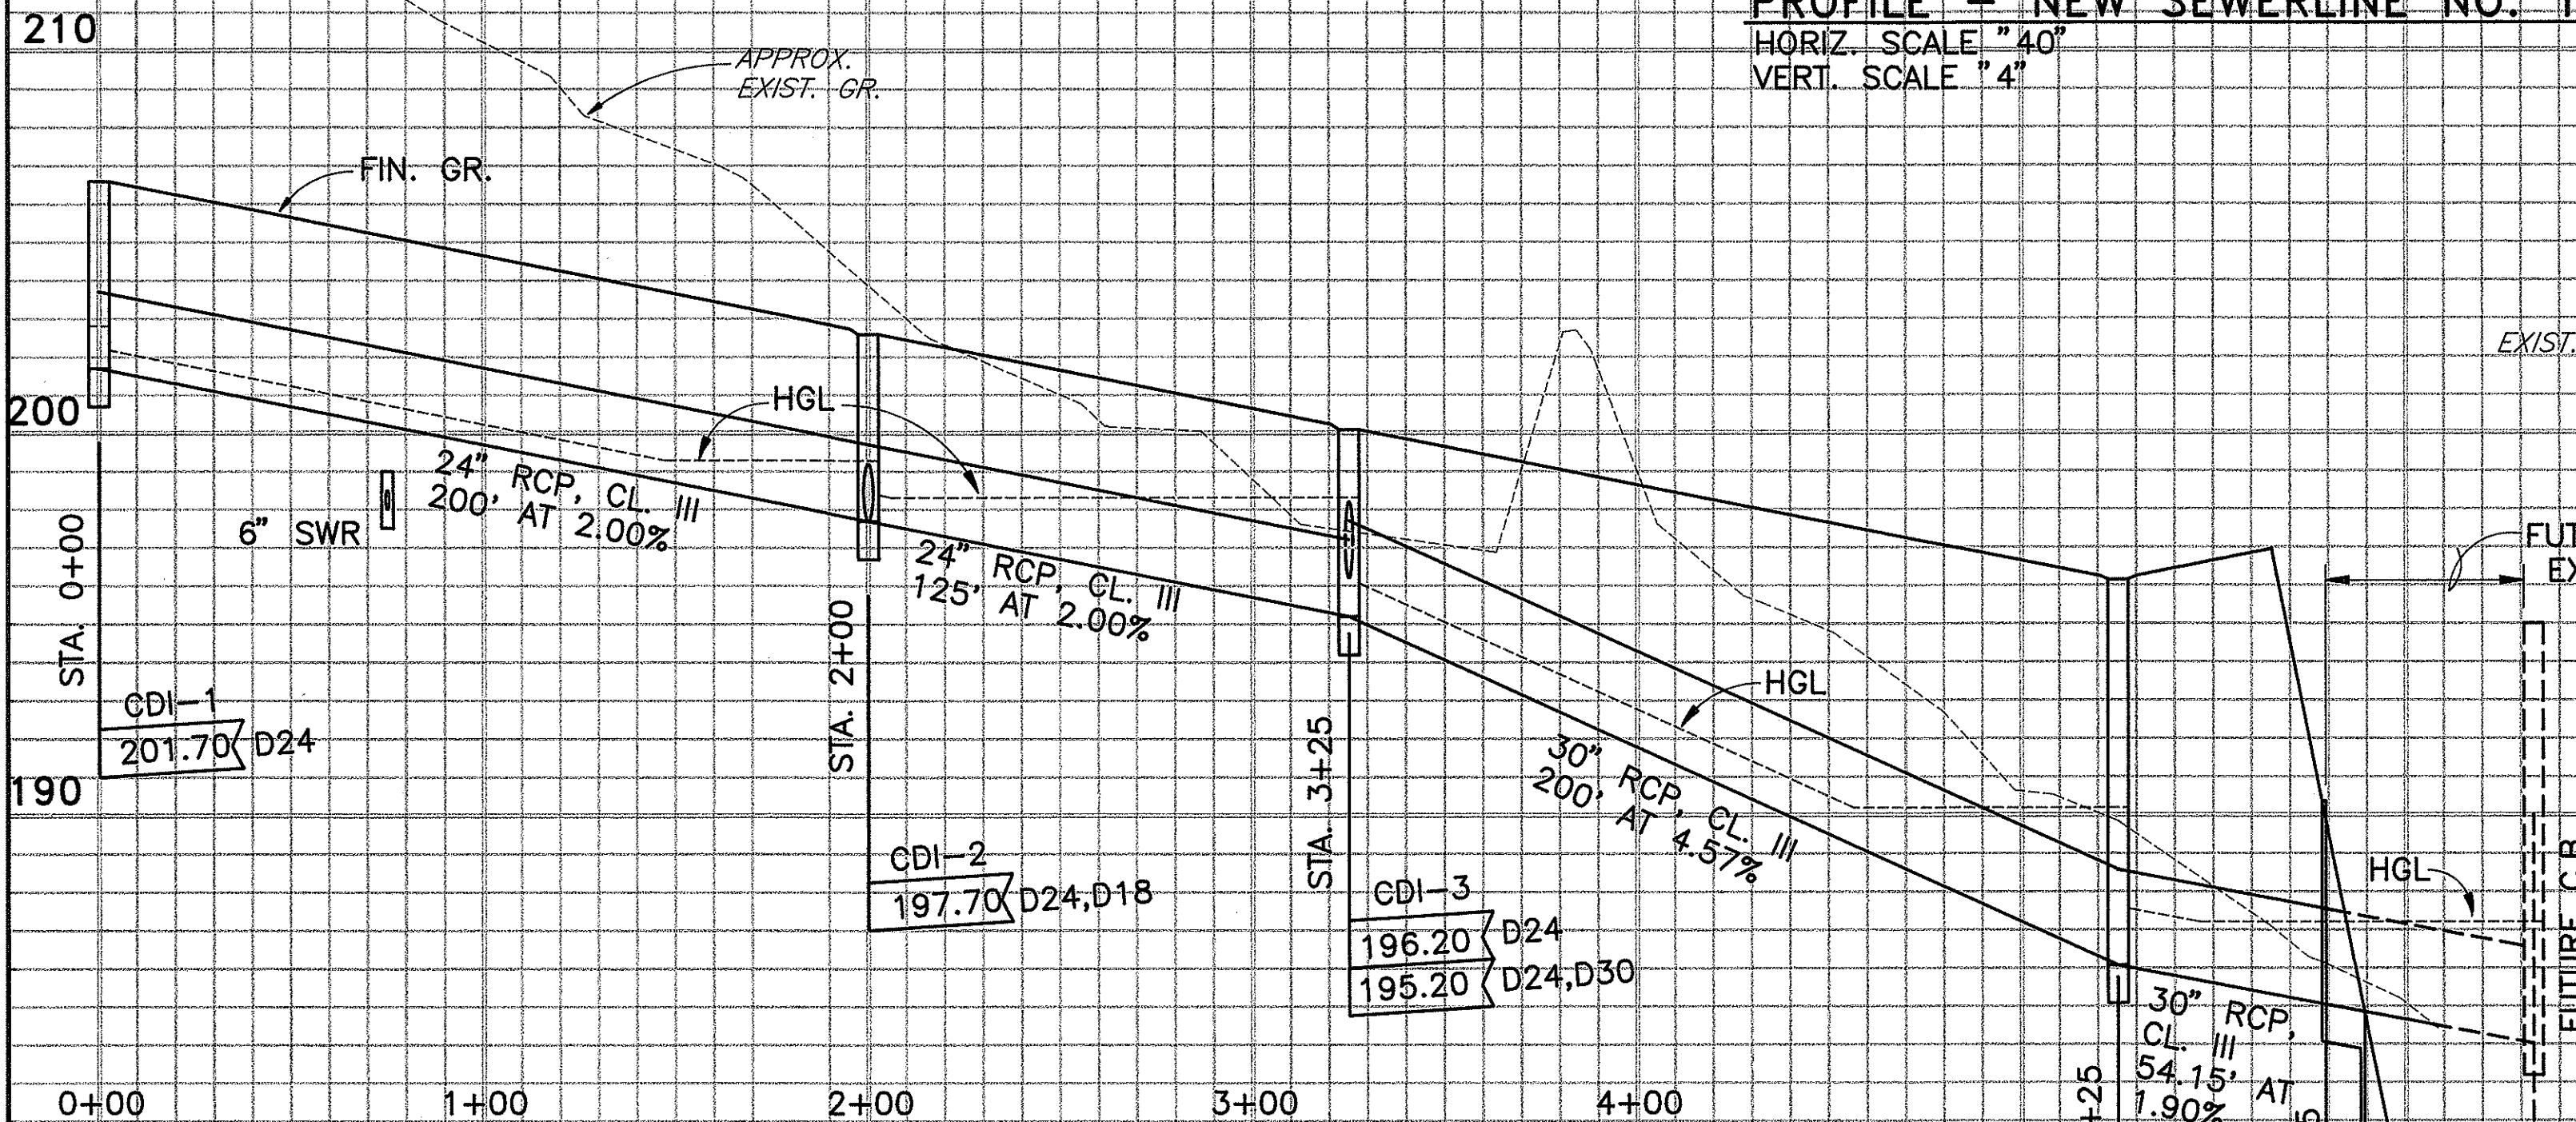

PROFILE - NEW DRAINLINE NO. 1

HORIZ. SCALE "40"
VERT. SCALE "4"

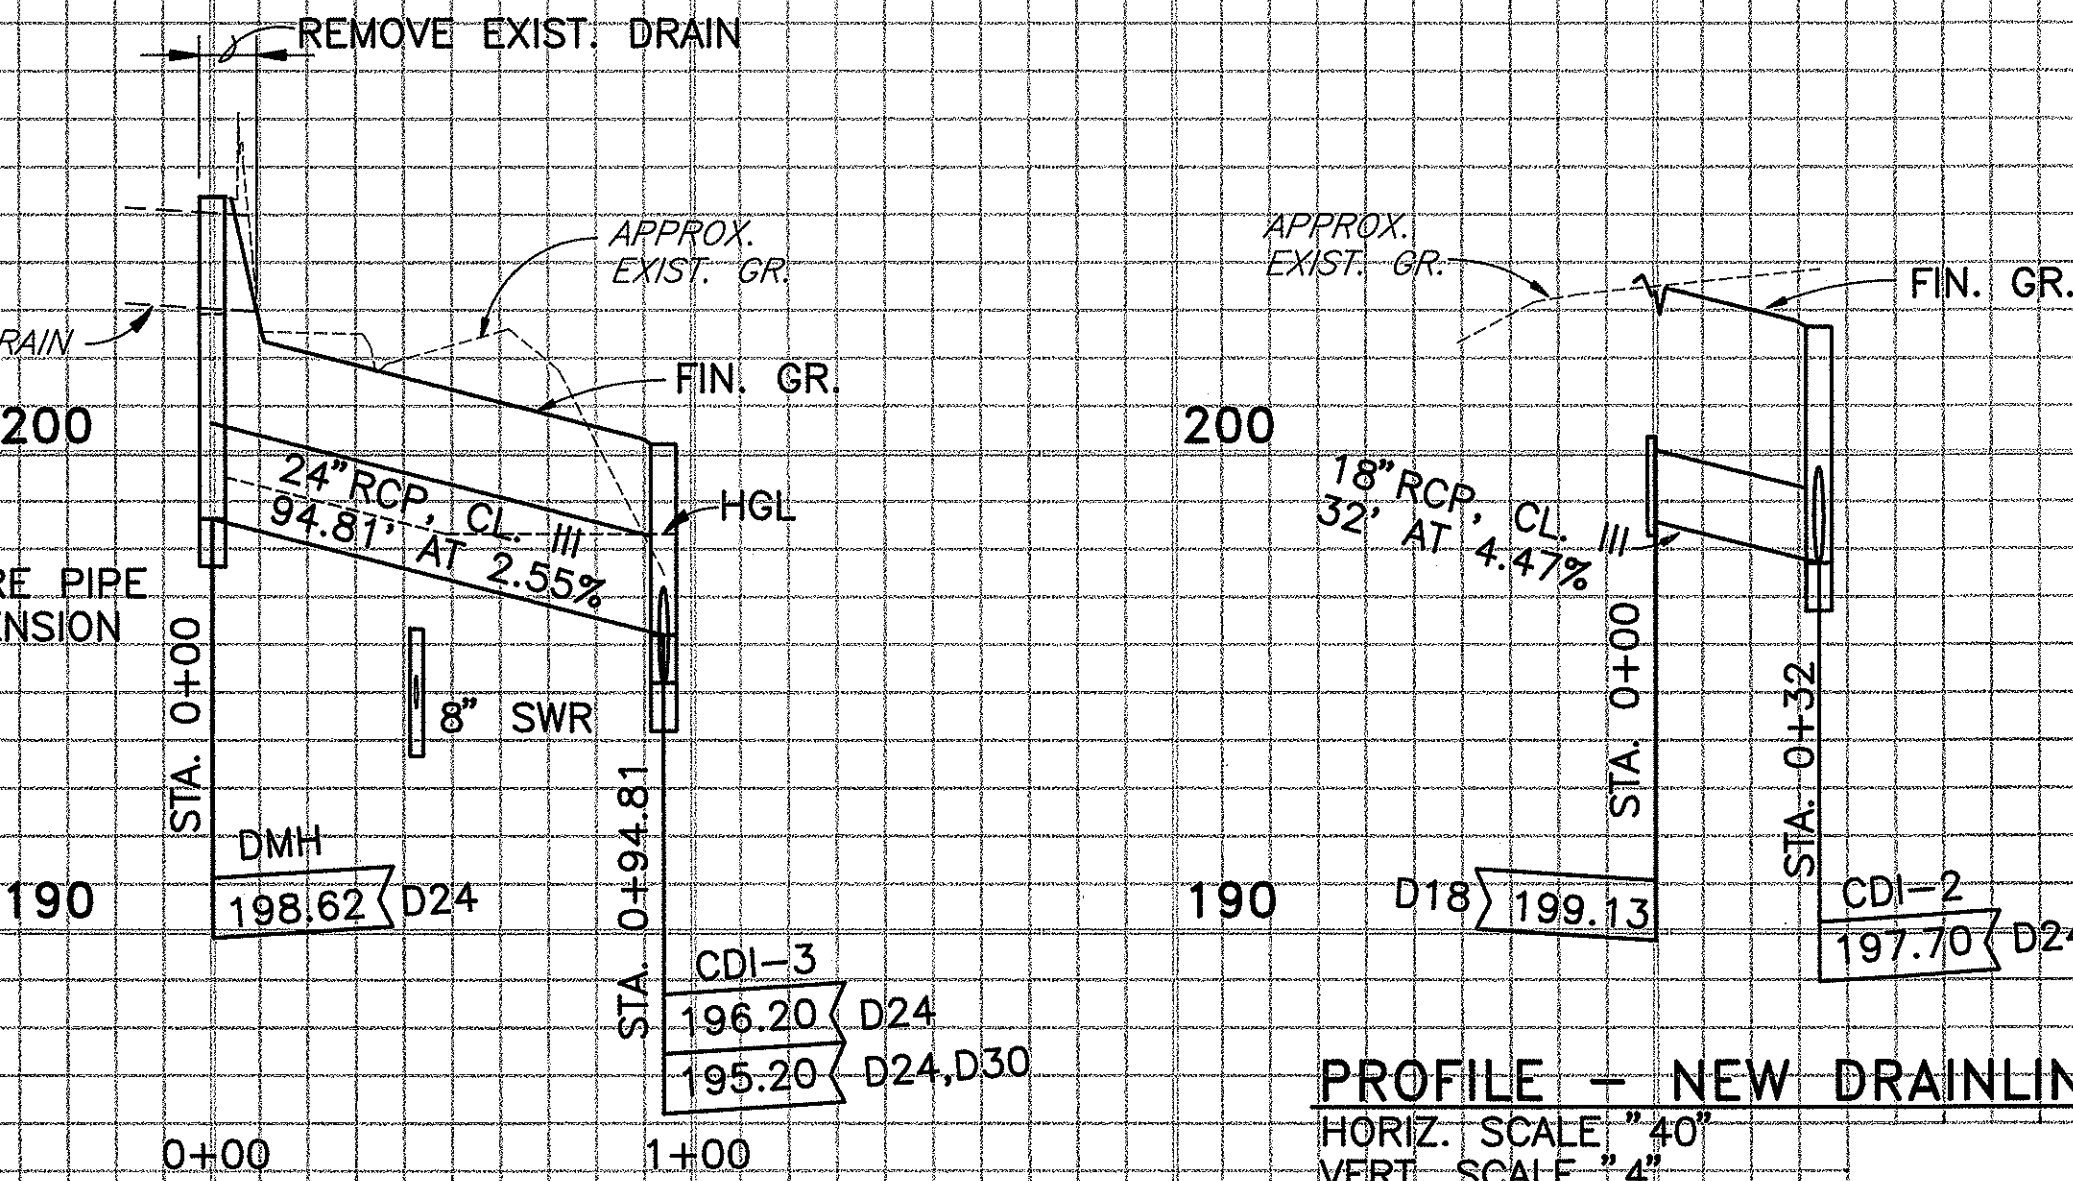



PROFILE - NEW DRAINLINE NO. 2

HORIZ. SCALE "40"
VERT. SCALE "4"

PROFILE - NEW DRAINLINE NO. 3

HORIZ. SCALE "40"
VERT. SCALE "4"

GRAPHIC SCALES

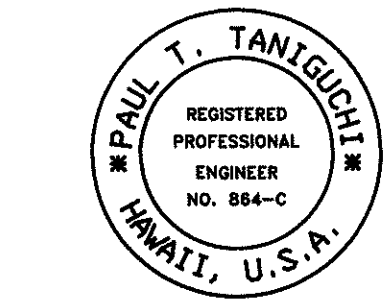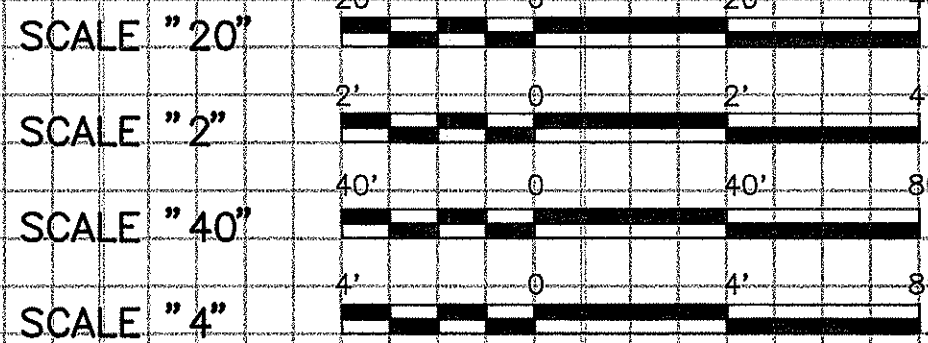

STATE OF HAWAII
DEPARTMENT OF TRANSPORTATION
HIGHWAYS DIVISION

PROFILES

KANEOME BASE YARD, PHASE I
GRADING, PAVING AND
INSTALLATION OF UTILITIES
PROJECT NO. HWY-0-06-91

SCALE: AS NOTED DATE: 4/15/91

SHEET NO. 7 OF 12 SHEETS

SURVEY PLOTTED BY	DATE
DESIGNED BY	
TRACED BY	
NOTE BOOK	
QUANTITIES BY	
CHECKED BY	
NO.	