


FED. ROAD DIST. NO.	STATE	FED. AID PROJ. NO.	FISCAL YEAR	SHEET NO.	TOTAL SHEETS
HAWAII	HAW.				



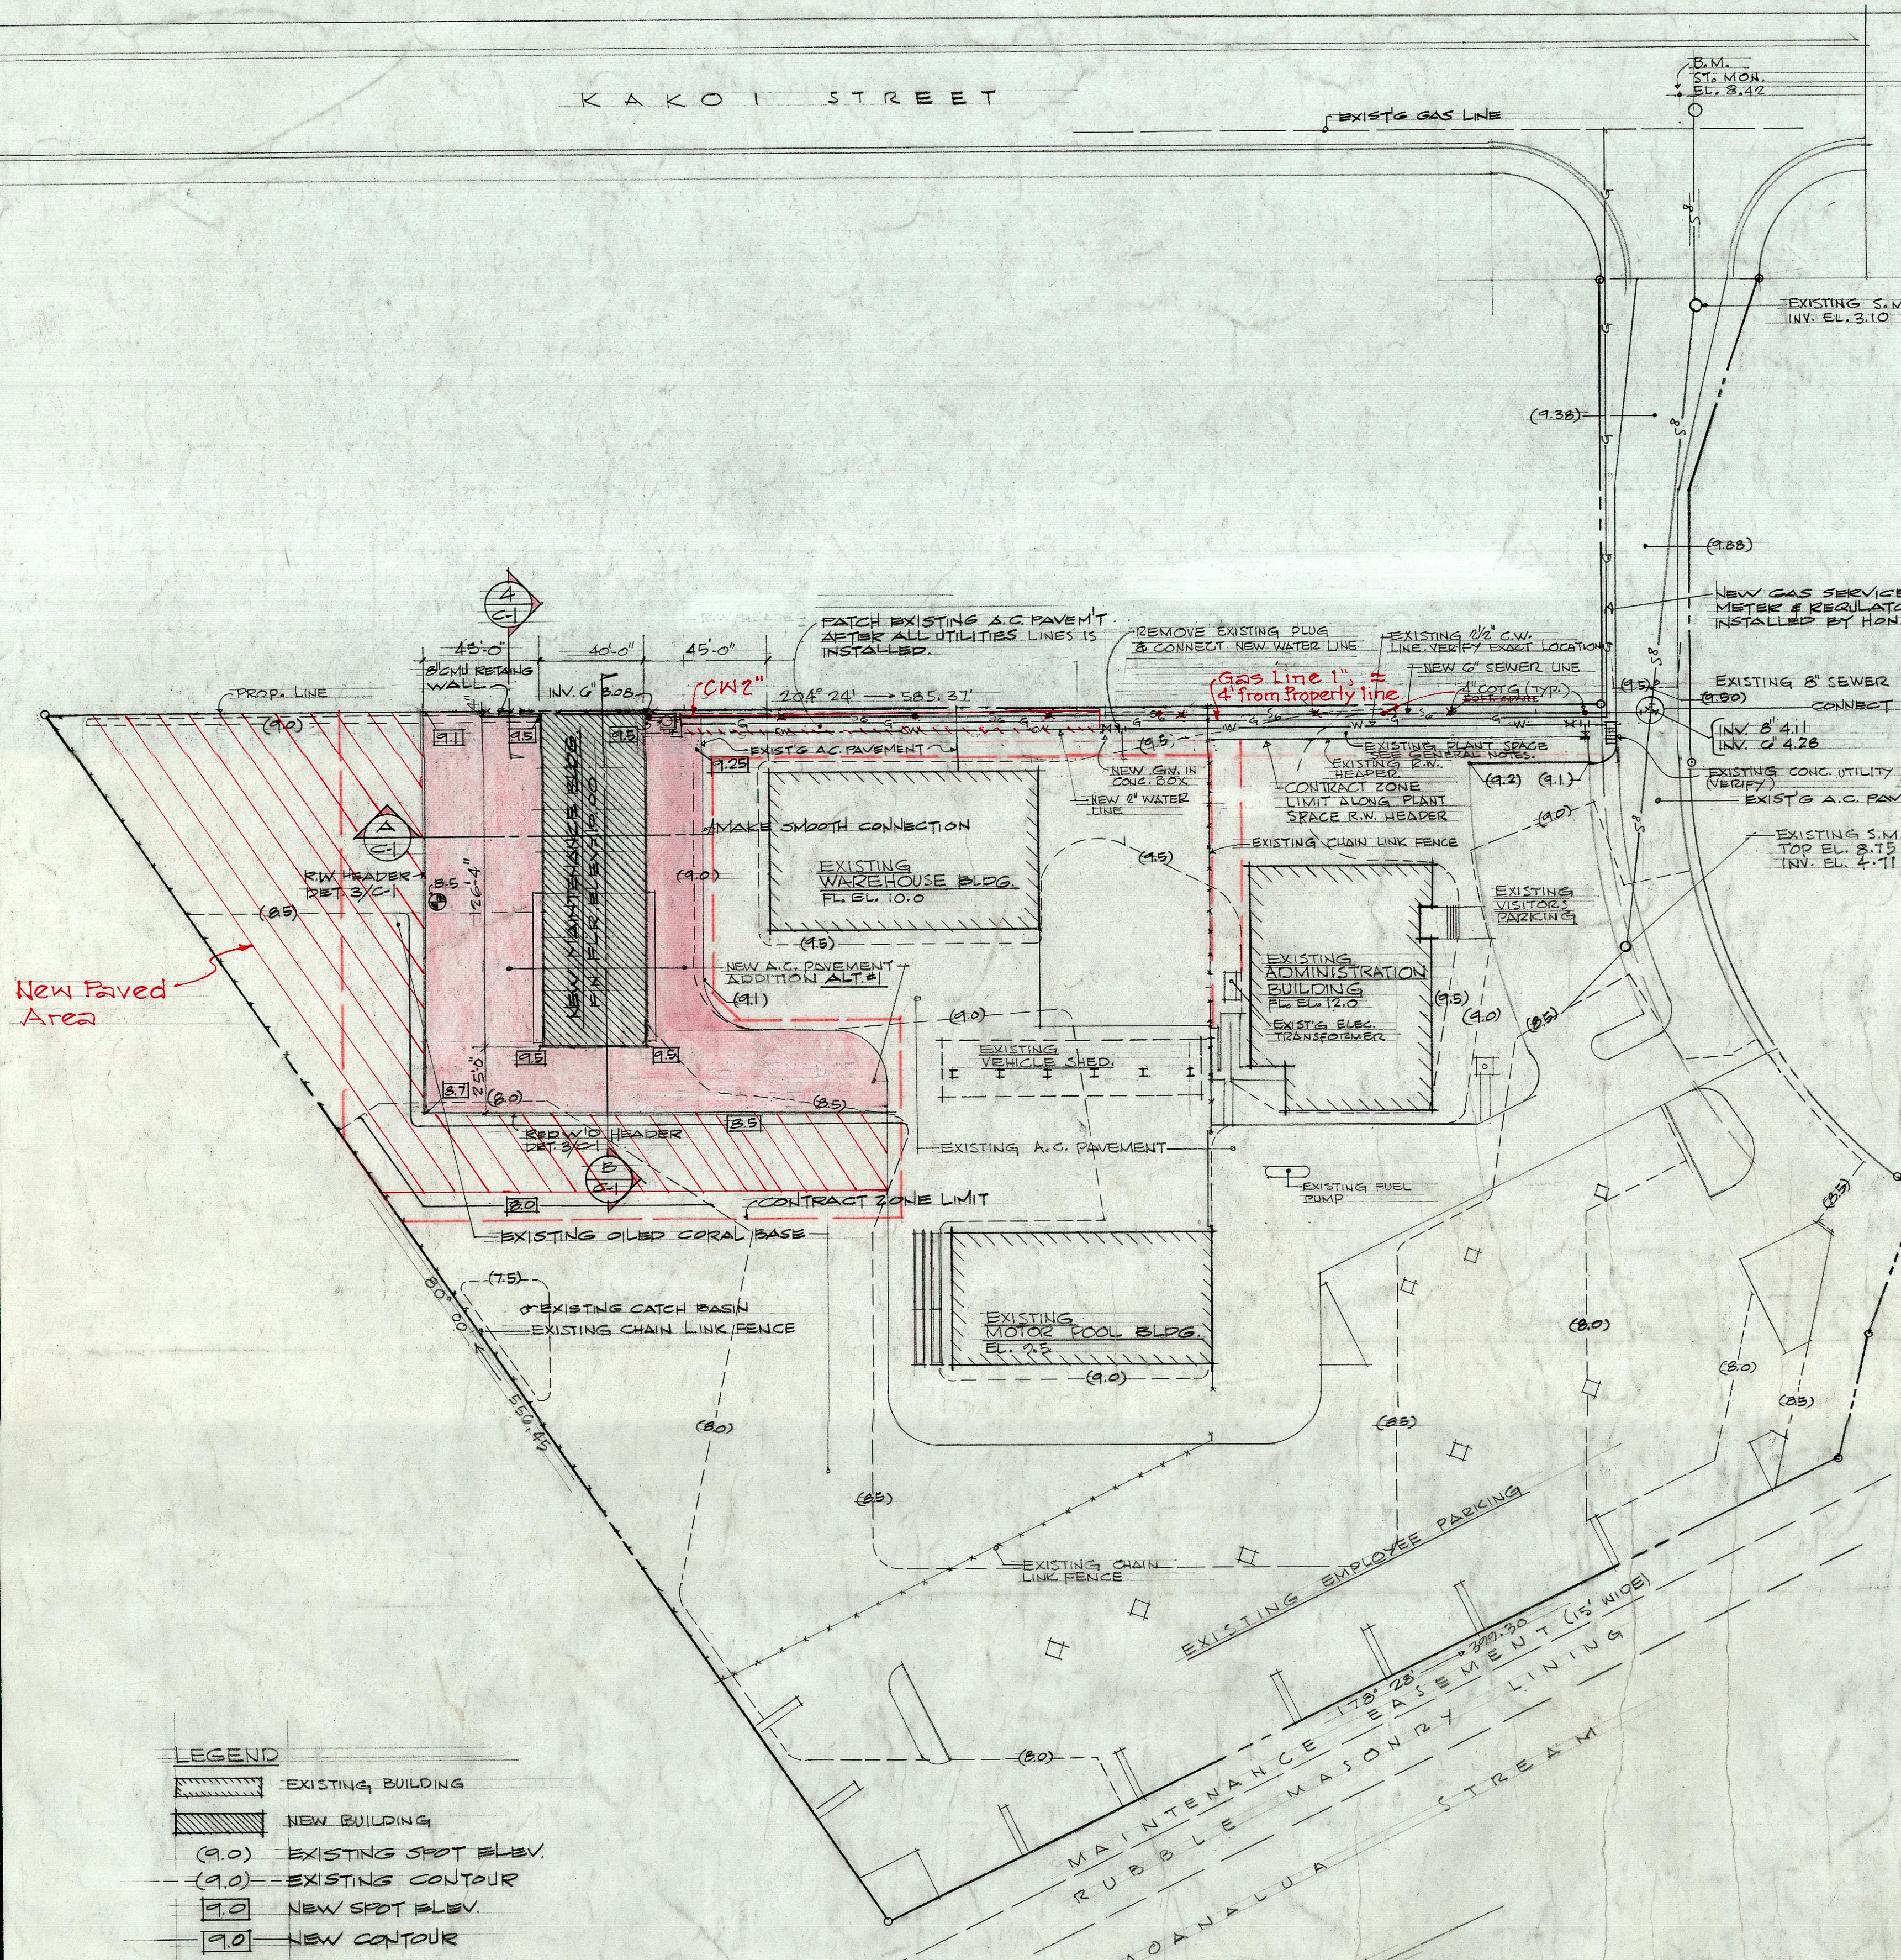


- LEGEND**
- EXISTING BUILDING
 - NEW BUILDING
 - (9.0) EXISTING SPOT ELEV.
 - (9.0) EXISTING CONTOUR
 - (9.0) NEW SPOT ELEV.
 - (9.0) NEW CONTOUR
 - S' EXISTING SEWER LINE
 - W' EXISTING COLD WATER LINE
 - C' NEW SEWER LINE
 - CW' NEW COLD WATER LINE
 - G' GAS LINE (BY HONOLULU GAS CO.)

PLOT PLAN
 SCALE: 1"=40'-0"
 TAX MAP KEY: 1-1-64-2
GENERAL NOTES
 1. INSTALL UTILITY LINES TO CLEAR EXISTING PLANTS AND TREES. VERIFY AT JOB SITE.
 2. SEE SHEET E-1 FOR ELECTRICAL SITE WORK.

1 CLEANOUT TO GRADE
 C-1
 NO SCALE


2 CONC. VALVE BOX
 C-1
 NO SCALE

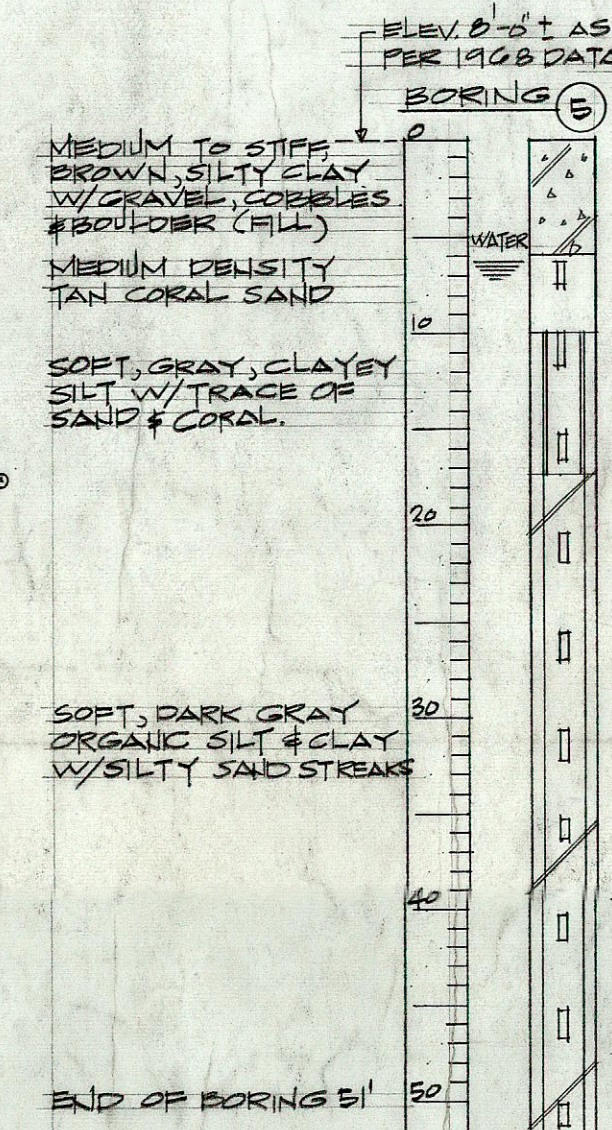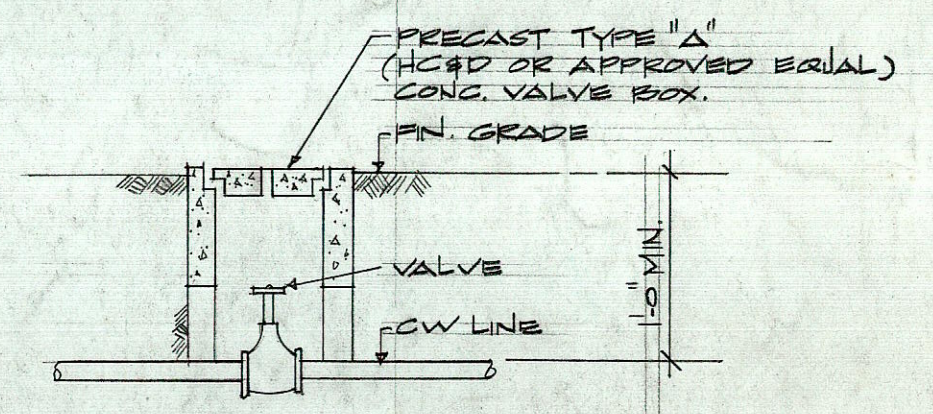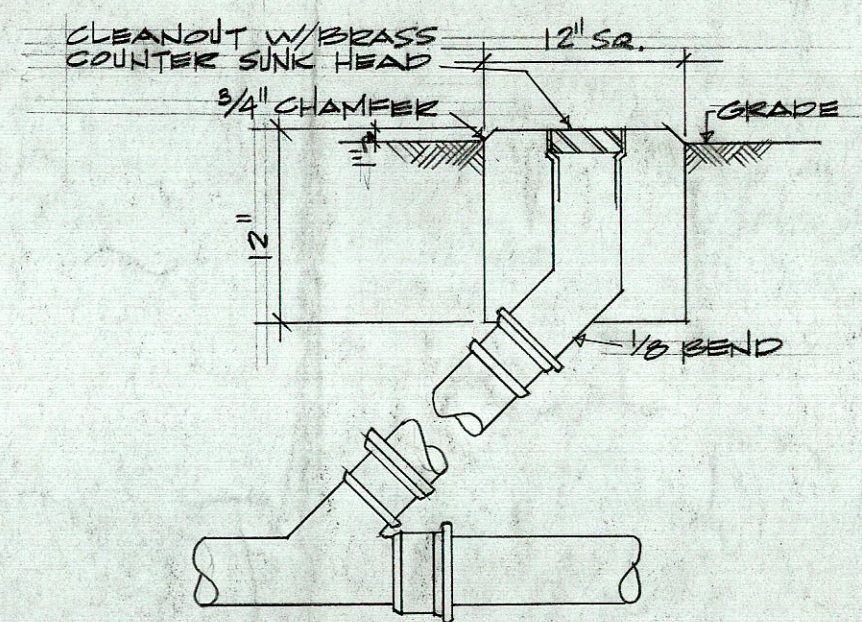

NOTE:
 BORING DATA INDICATED IS TAKEN FROM THE REPORT PREPARED BY WALTER LUN & ASSOC., INC. IN 1968. FOR MORE DETAILED DATA OF THE LABORATORY TEST & BLOW COUNTS, REFER TO THE REPORT WHICH MAY BE OBTAINED FROM THE DEPT. OF TRANSPORTATION.

A PROFILE SECTION
 C-1
 SCALE: 1"=20'-0" HORIZ.
 1"=10'-0" VERT.


B PROFILE SECTION
 C-1
 SCALE: 1"=20'-0" HORIZ.
 1"=10'-0" VERT.

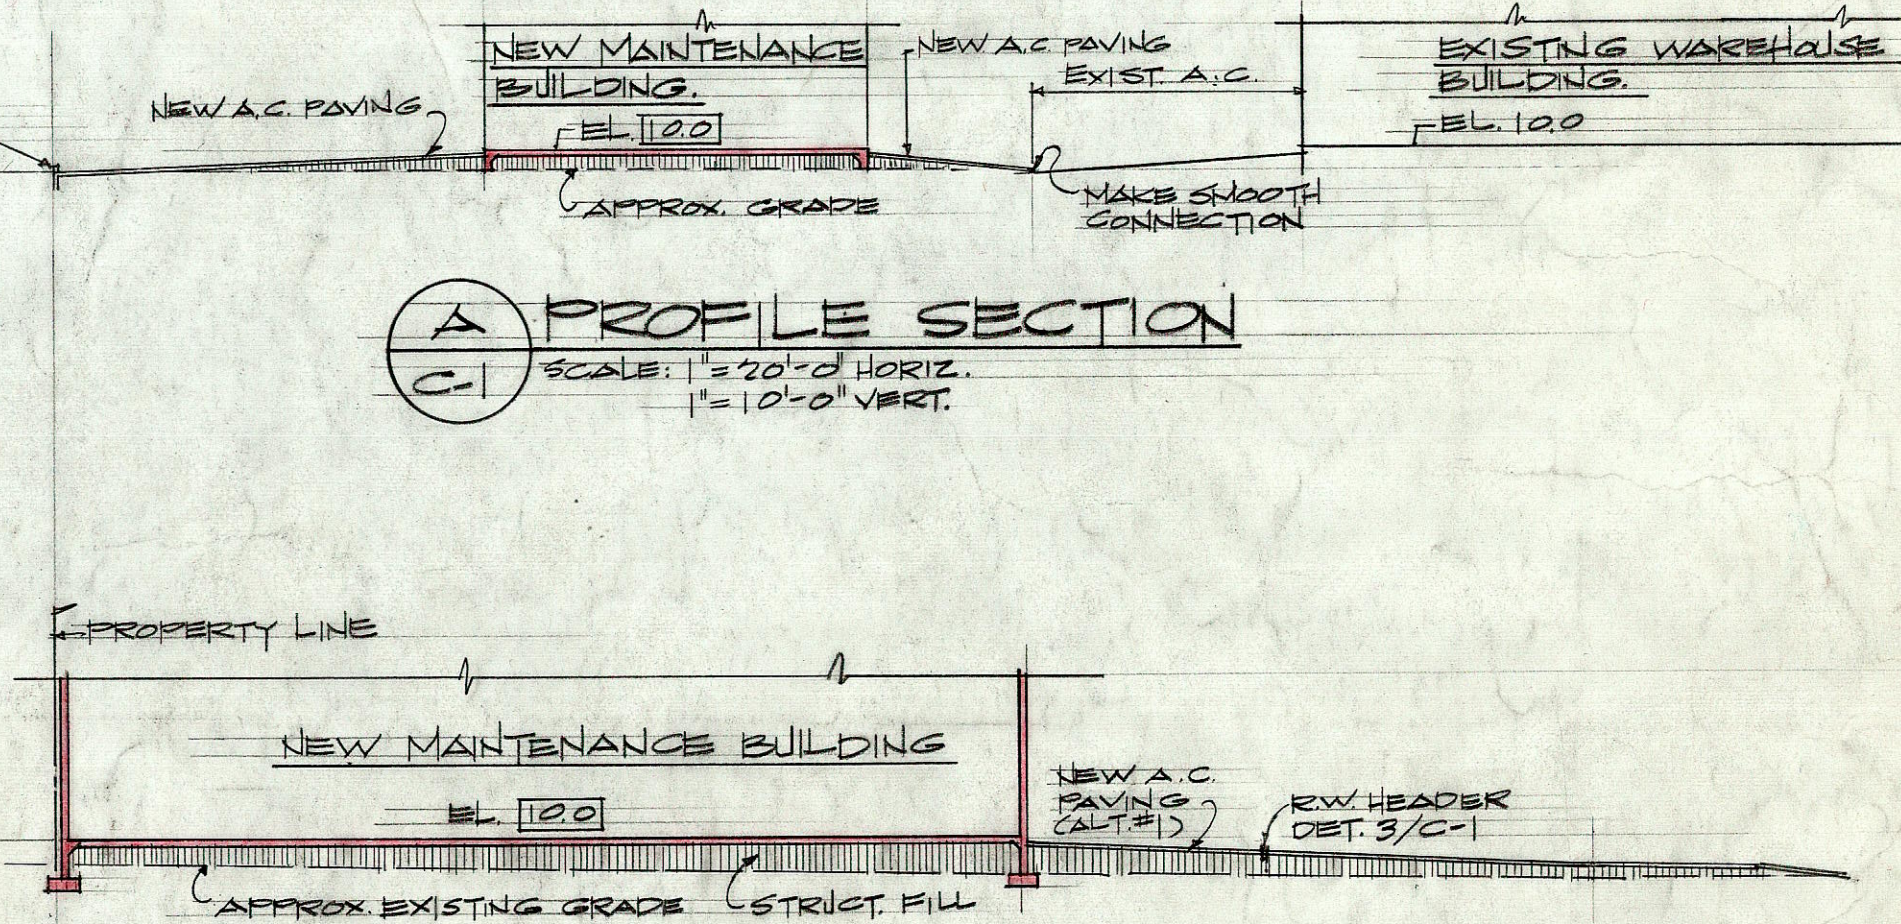

BORING LOG

3 TYP. A.C. HEADER DET.
 C-1
 SCALE: 3/4"=1'-0" (ALT. #1)

4 RETAINING WALL
 C-1
 SCALE: 3/4"=1'-0"

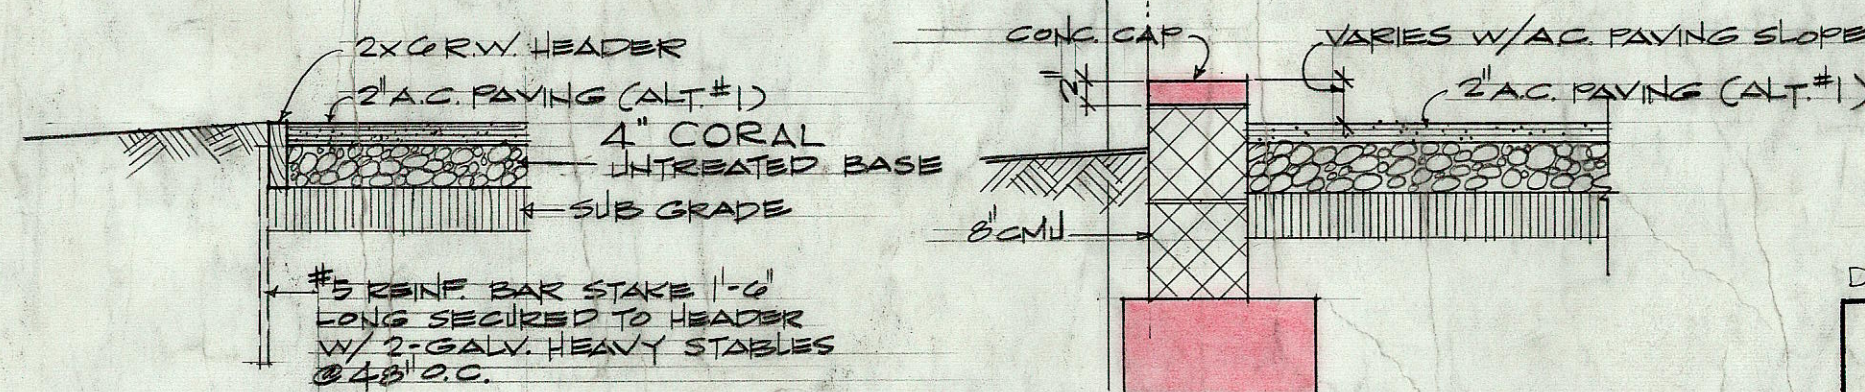

DATE: OCT. 12, 1971

STATE OF HAWAII
DEPARTMENT OF TRANSPORTATION
HIGHWAYS DIVISION

OAHU DISTRICT BASEYARD MAINTENANCE BUILDING
 SHAFTER FLATS INDUSTRIAL DEVELOPMENT
 AT MOANALUA, HONOLULU, OAHU, HAWAII

PLOT PLAN, DETAILS & BORING LOG

REGISTERED PROFESSIONAL ARCHITECT
 No. 1356
 HAWAII, U.S.A.

THIS WORK WAS PREPARED FOR HERBERT Y. MATSUMURA & ASSOCIATES, INC.
 ME OR UNDER MY SUPERVISION AT KAPOLANI BLVD. HONOLULU, HAWAII

SHEET No. C-1 OF 21 SHEETS