

INDEX TO DRAWINGS	
SHEET NO.	DESCRIPTION
1	Title Sheet
2	Typical Road Sect.
3	Plan & Profile
4	(Standard Details) Intersection Detail
5-8	Standard Details
9	Cross Section

FED. ROAD DIST. NO.	STATE	FED. AID PROJ. NO.	FISCAL YEAR	SHEET NO.	TOTAL SHEETS
HAW	HAW	SN FAP 9-H(2)	1944	1	9

TERRITORY OF HAWAII
TERRITORIAL HIGHWAY DEPARTMENT
HONOLULU T.H.

PLANS OF
DILLINGHAM BOULEVARD
FEDERAL AID PROJECT NO SN FAP 9-H (2)



HONOLULU DISTRICT
OAHU T.H.

CONVENTIONAL SIGNS

EXISTING ROAD -----
CENTERLINE =+===
PIPE CULVERT [---]
BOX CULVERT [==]

SCALE

PLAN 1 INCH = 50 FEET
PROFILE HOR 1 INCH = 50 FEET
VER 1 INCH = 5 FEET
CROSS SECTION HOR 1 INCH = 5 FEET
VER 1 INCH = 5 FEET

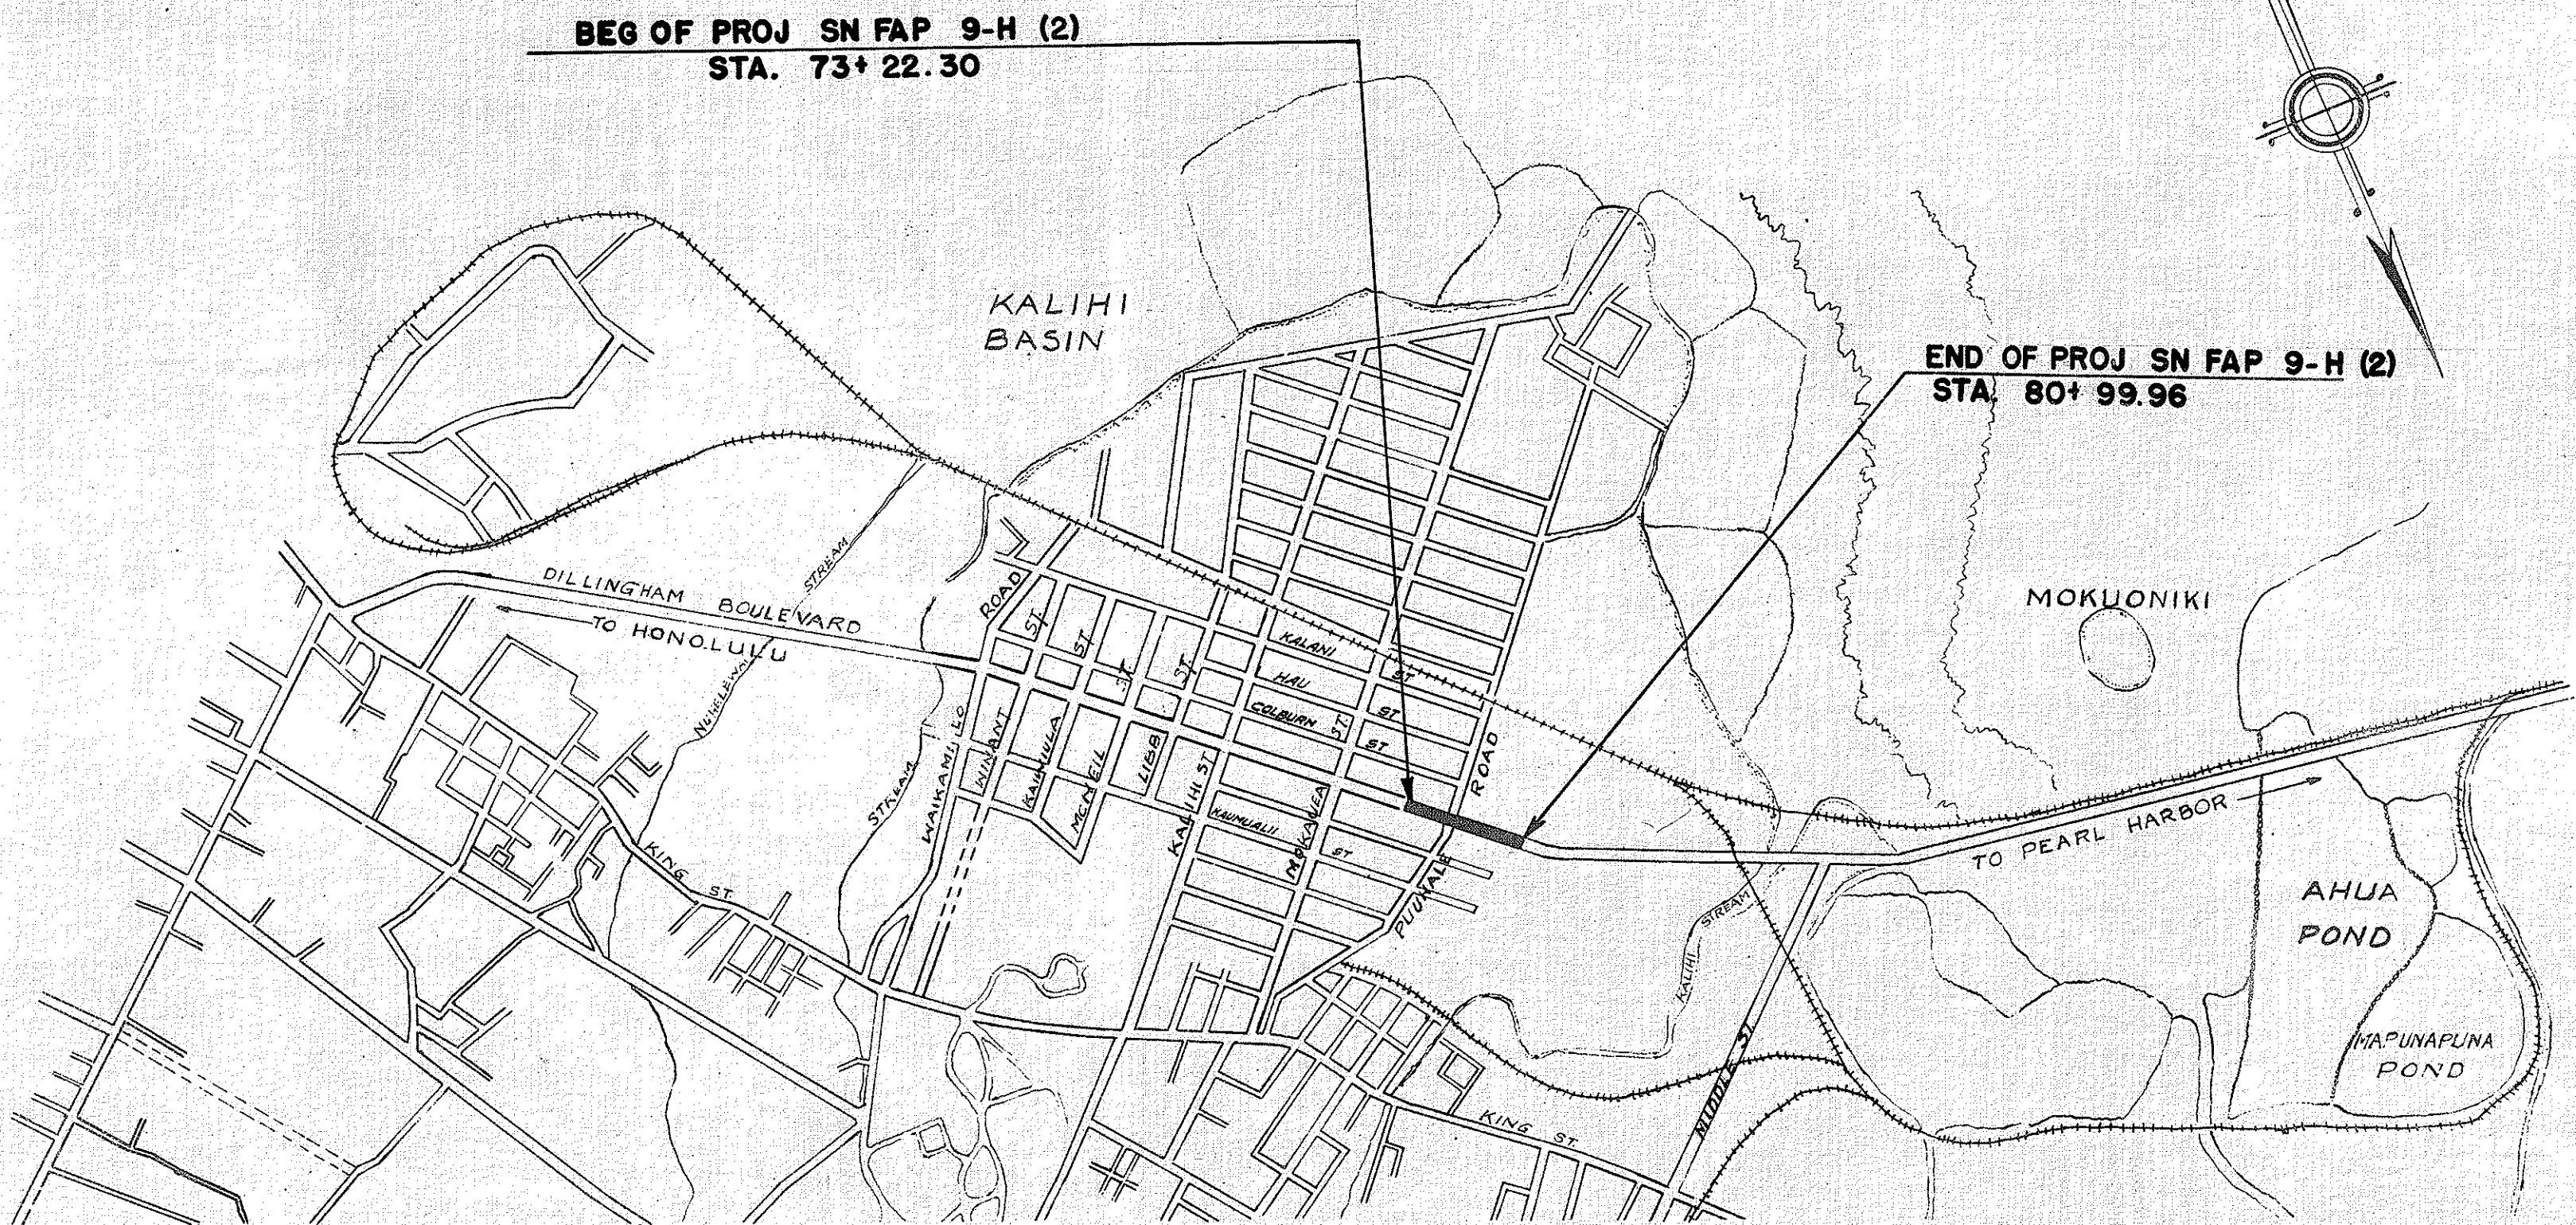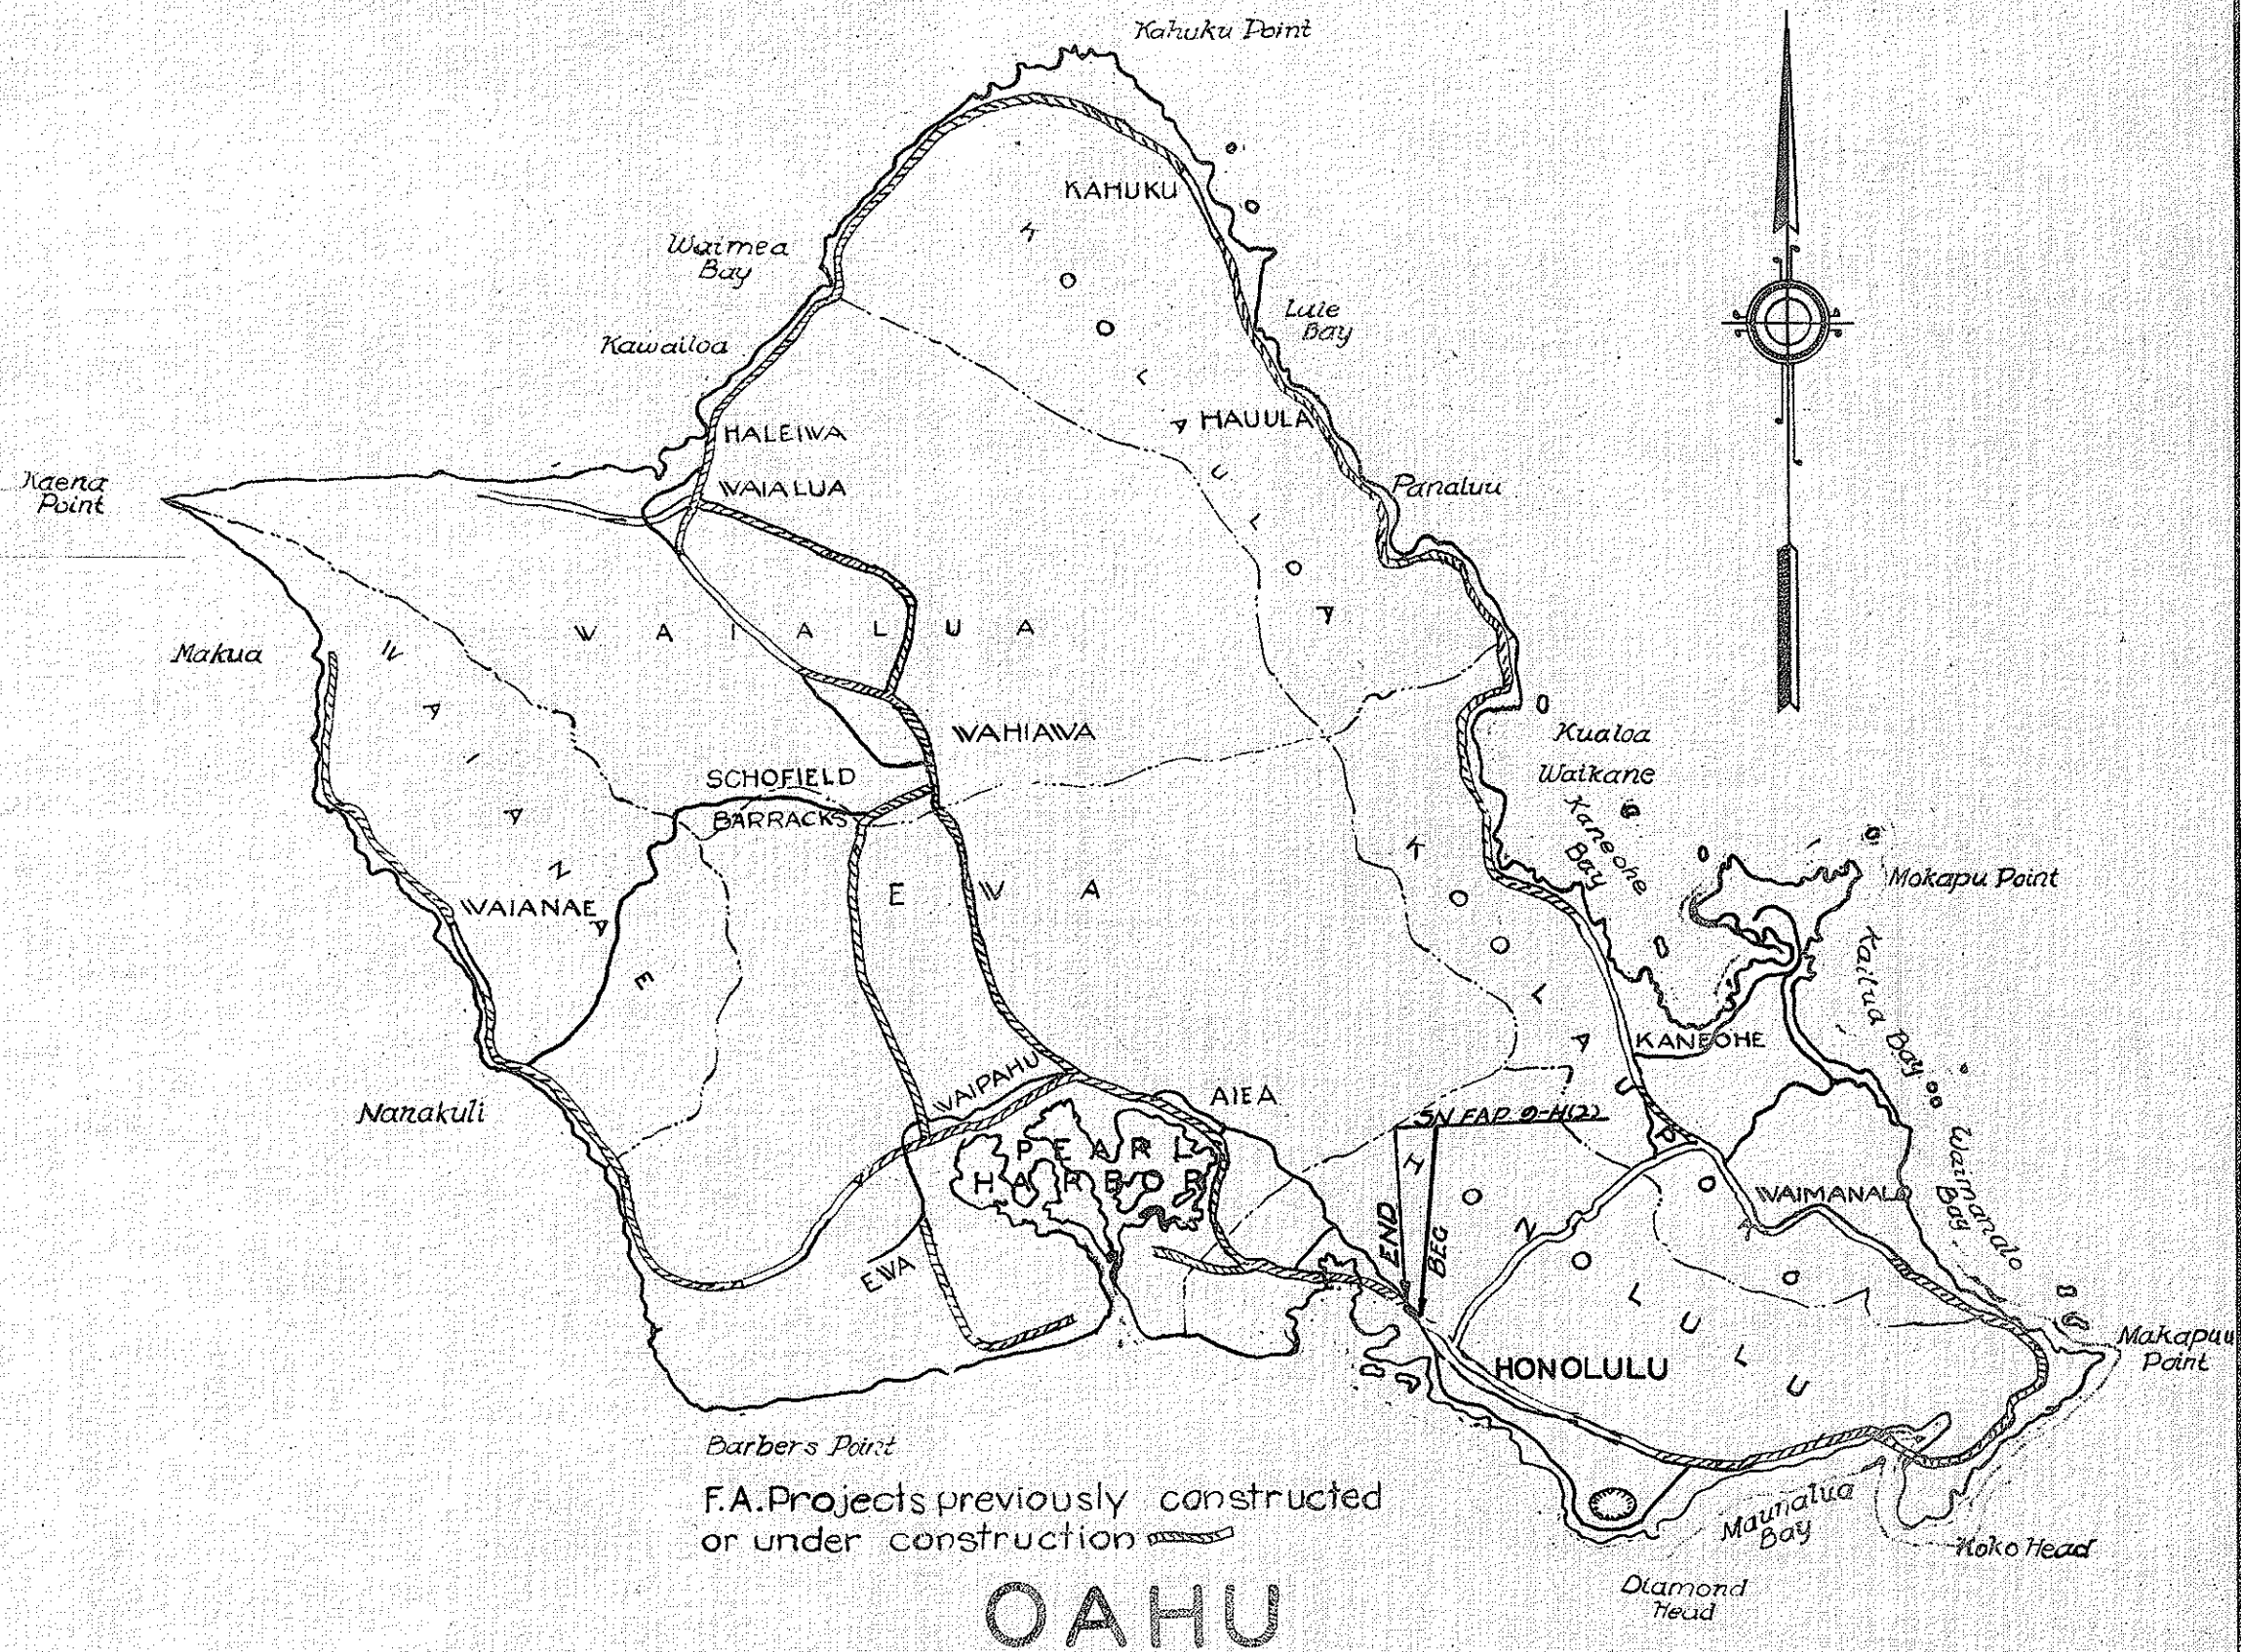

LAYOUT OF PROJECT
SCALE 1:1000
GROSS & NET LENGTH = 0.147 MI

APPROVED

B. F. Rush
Territorial Highway Engineer
Date: 7-14-45

RECOMMENDED FOR APPROVAL

• PRINCIPAL HIGHWAY ENGINEER
PUBLIC ROADS ADMINISTRATION
FEDERAL WORKS AGENCY

RECOMMENDED FOR APPROVAL

• CHIEF, WESTERN REGION
PUBLIC ROADS ADMINISTRATION
FEDERAL WORKS AGENCY

APPROVED

• COMMISSIONER
PUBLIC ROADS ADMINISTRATION
FEDERAL WORKS AGENCY

DATE: 7-20-45
DESIGNED BY: F. S.
TRACED BY: F. S.
QUANTITIES BY: F. S.
CHECKED BY: F. S.
ORIGINAL PLAN: No.

5159.1