



FED. ROAD DIST. NO.	STATE	FED. AID PROJ. NO.	FISCAL YEAR	SHEET NO.	TOTAL SHEETS
HAWAII	HAW	SN-FAP 9-D(4)	1944	2	33


FED. ROAD DIST. NO.	STATE	FED. AID PROJ. NO.	FISCAL YEAR	SHEET NO.	TOTAL SHEETS
HAWAII	HAW	SN-FAP 9-D(4)	1944	2	33

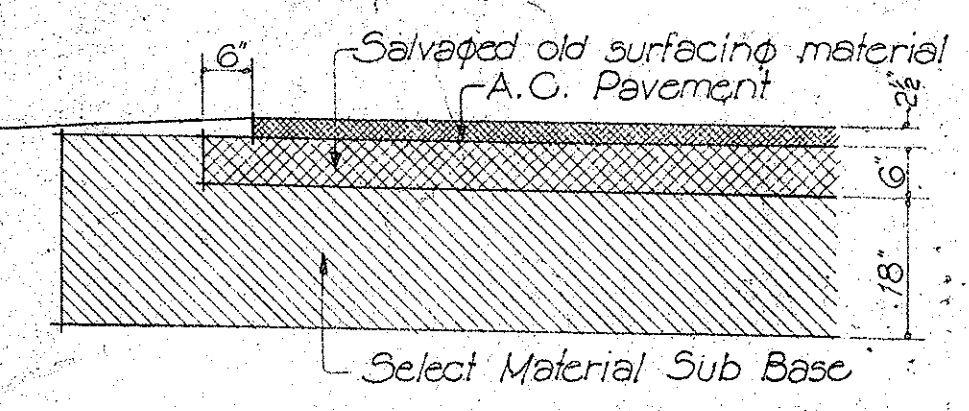


DETAIL OF BASE COURSE
USING SALVAGED OLD
SURFACING MATERIAL

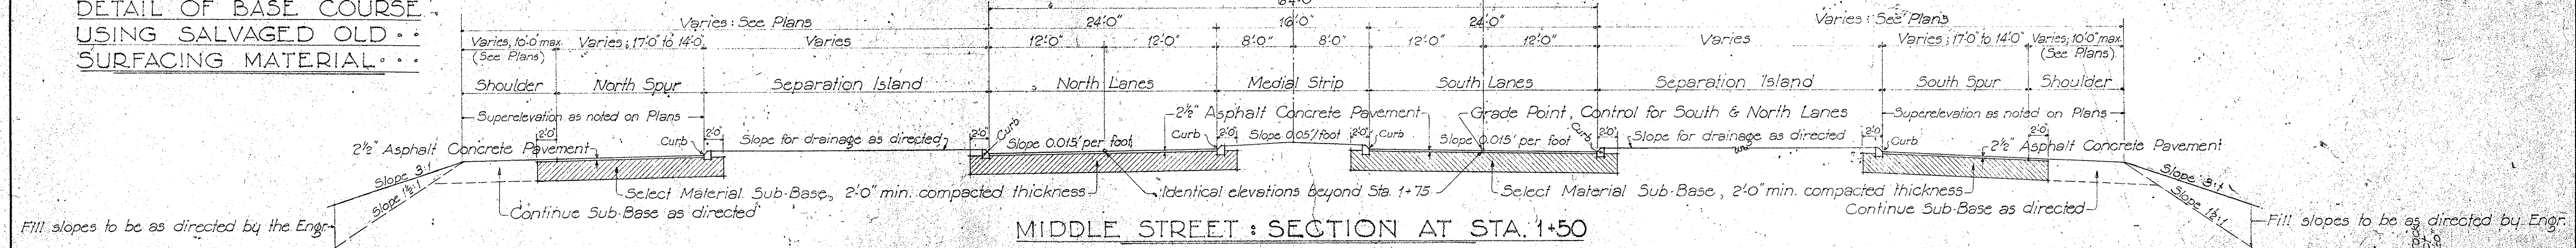


MIDDLE STREET: SECTION AT STA. 1+50

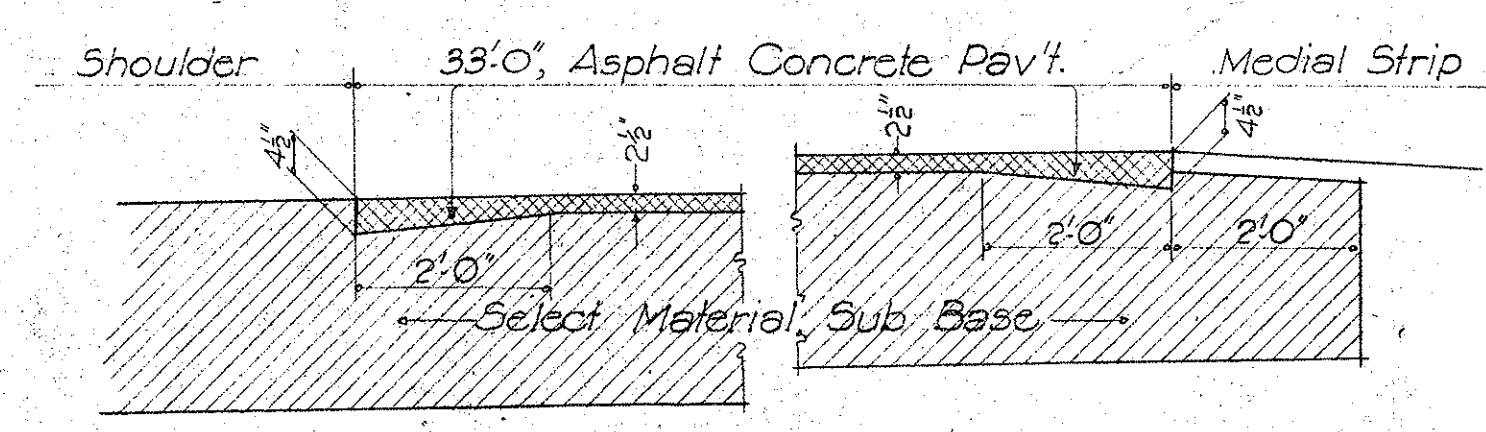


DETAIL AT PAVEMENT EDGES
Scale: 1/2" = 1'-0"

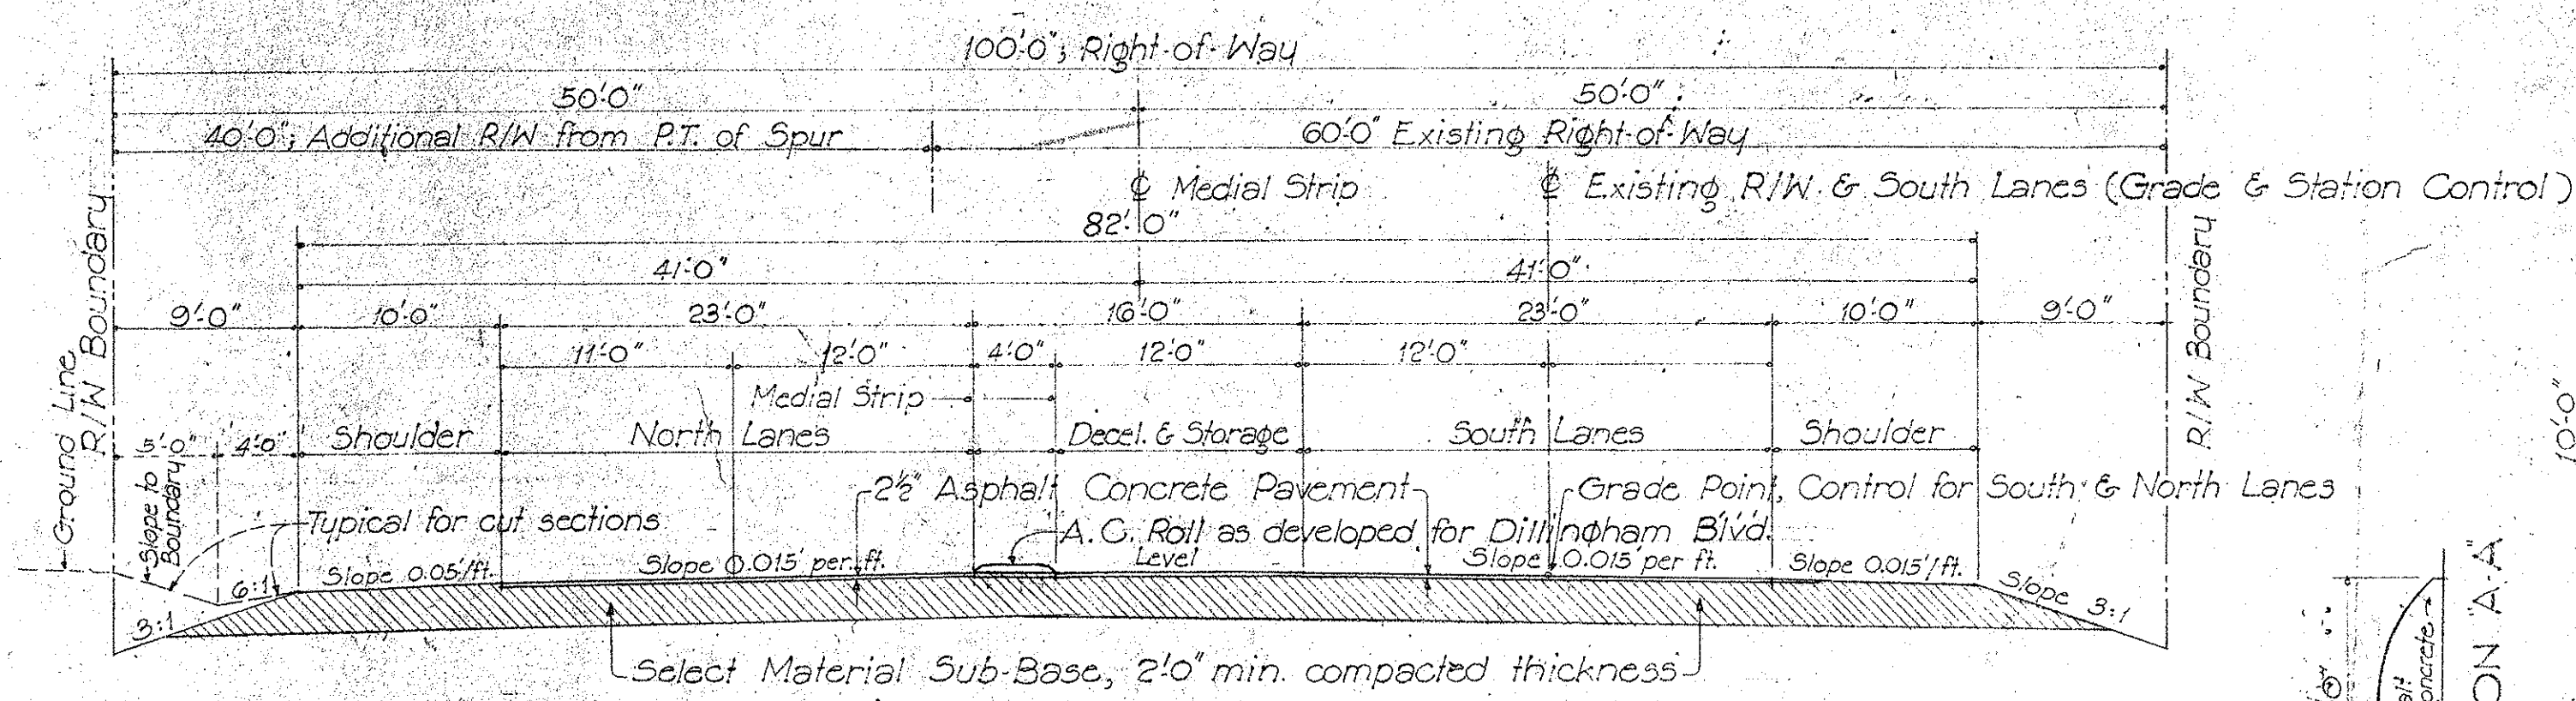


MIDDLE STREET: SECTION AT STA. 5+50

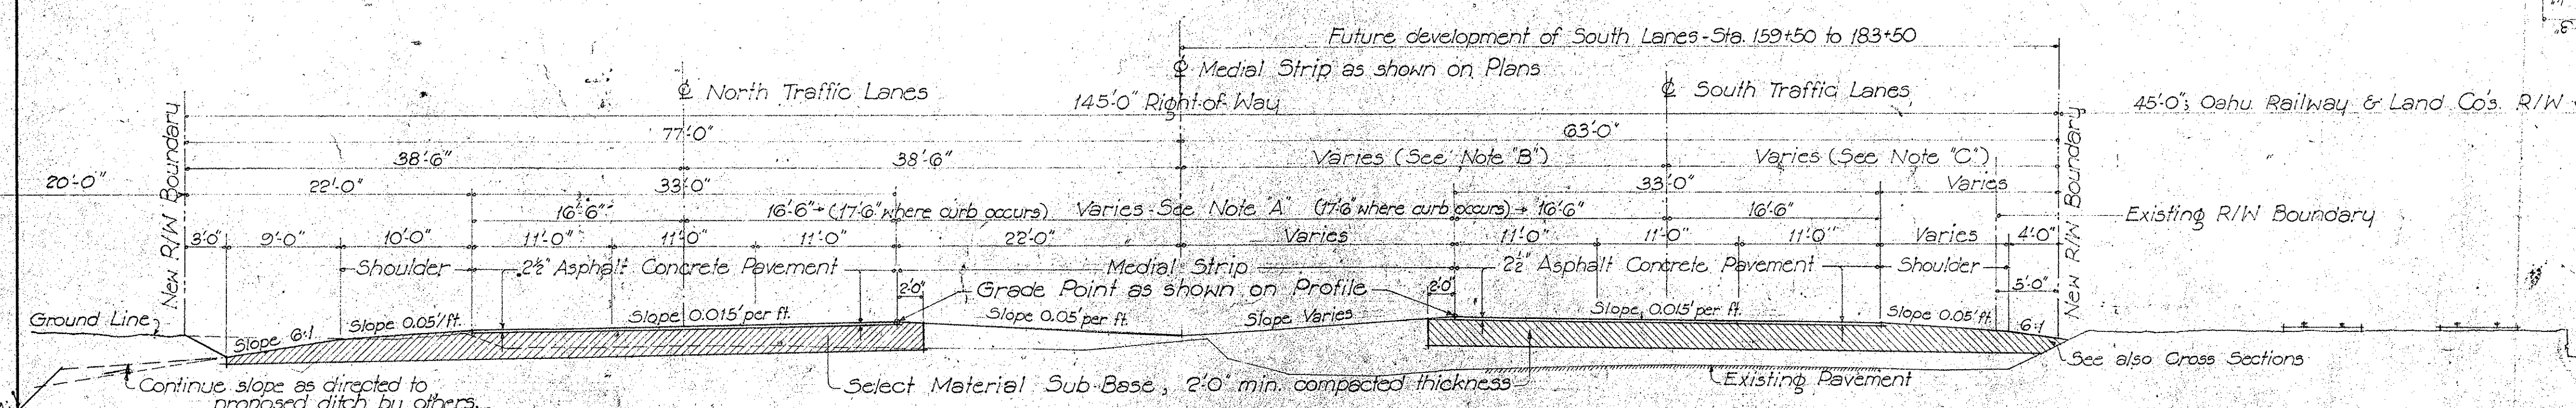


SECTION ON TANGENT: STA. 159+50 TO STA. 186+86.74

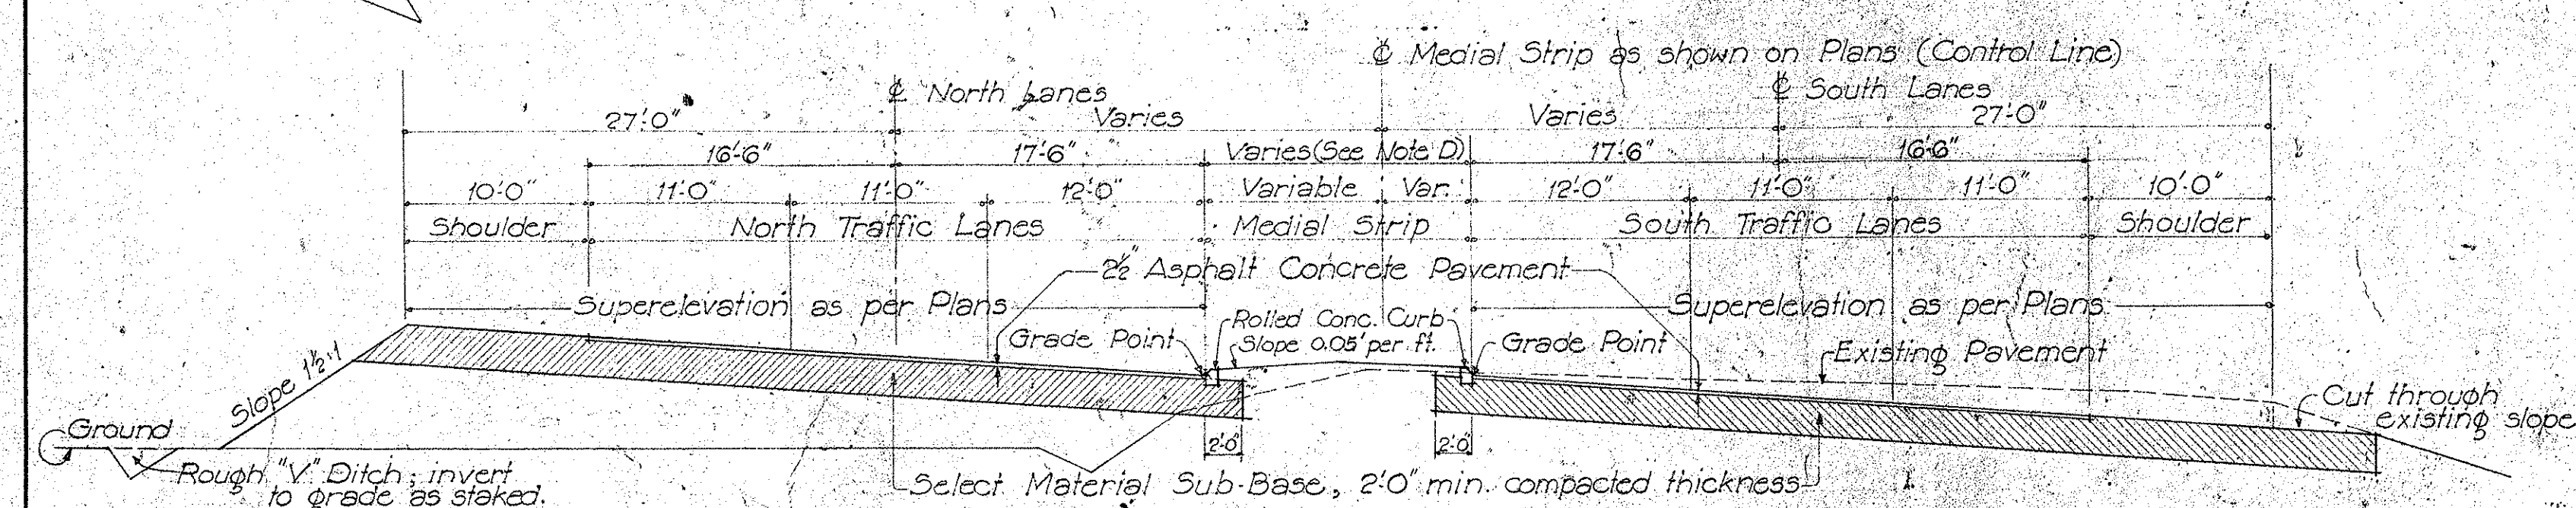

TYPICAL CURVE SECTION (STA. 206+54.14)
Scale: 1/8" = 1'-0"

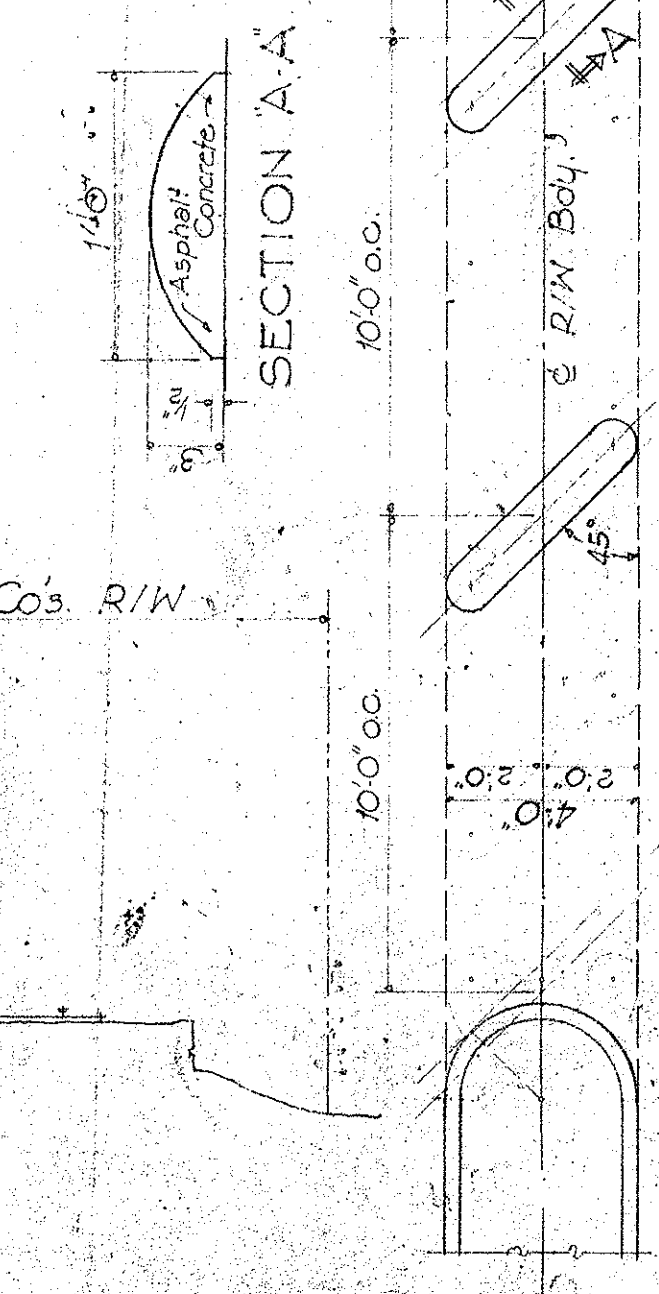

A.C. ROLL ON DILLINGHAM BLVD. (DELETED)
Scale: 1/8" = 1'-0"

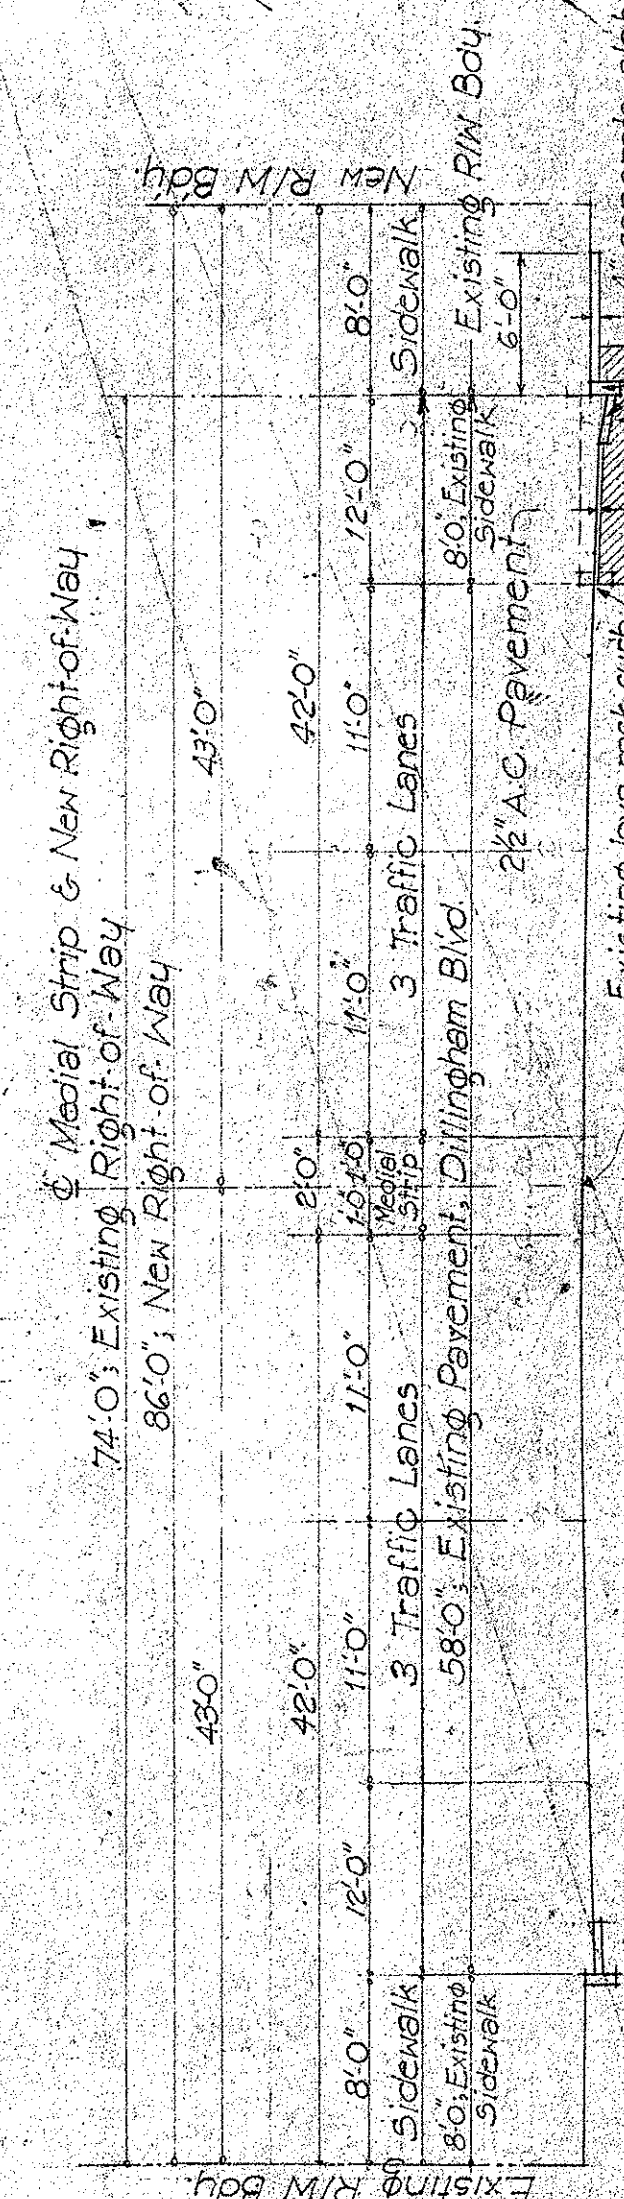

SECTION ON DILLINGHAM BOULEVARD
Scale: 1/8" = 1'-0"

- NOTE "A": Varies from 43.48' at Sta. 159+50 to 44.75' at Sta. 178+17.57.
44.75' at Sta. 178+17.57 constant to Sta. 186+86.74.
- NOTE "B": Varies from 37.98' at Sta. 159+50 to 39.25' at Sta. 178+17.57.
39.25' at Sta. 178+17.57 constant to Sta. 186+86.74.
- NOTE "C": Varies from 30.98' at Sta. 159+50 to 28.75' at Sta. 178+17.57.
28.75' at Sta. 178+17.57 constant to Sta. 186+86.74.
- NOTE "D": 23.0' constant from Kalihi Stream Bridge to Sta. 204+38.74;
23.0' from Sta. 204+38.74 around curve to 2.0' at Sta. 209+26.47.

TERRITORIAL HIGHWAY DEPARTMENT
TERRITORY OF HAWAII

TYPICAL SECTIONS
SECOND UNIT OF
PROJ. NO. SN-FAP 9-D(4)
Kamehameha Highway ... From
Puuloa Road to Oahu Prison.

Revision: 2-12-45. Typical Section of Dillingham Blvd.
Rev. 3-6-45. Channel added

DESIGNED BY	DATE
DRAWN BY	
CHECKED BY	
NOTED BY	

File Under: SN-FAP 9-D(4)