

SHOULDER

End of Sidewalk
Sta 43+15.20

SIDEWALK

ST'D. CONC. CURB

Edge of Pavement

Std. C.I. Frame

~ Roadway Pavement ~

5'-4"

4'-0"

2'-0"


3'-4"

2 1/2"

SCALE: $\frac{3}{4}" = 1'-0"$




SCALE: $\frac{3}{4}" = 1'-0"$

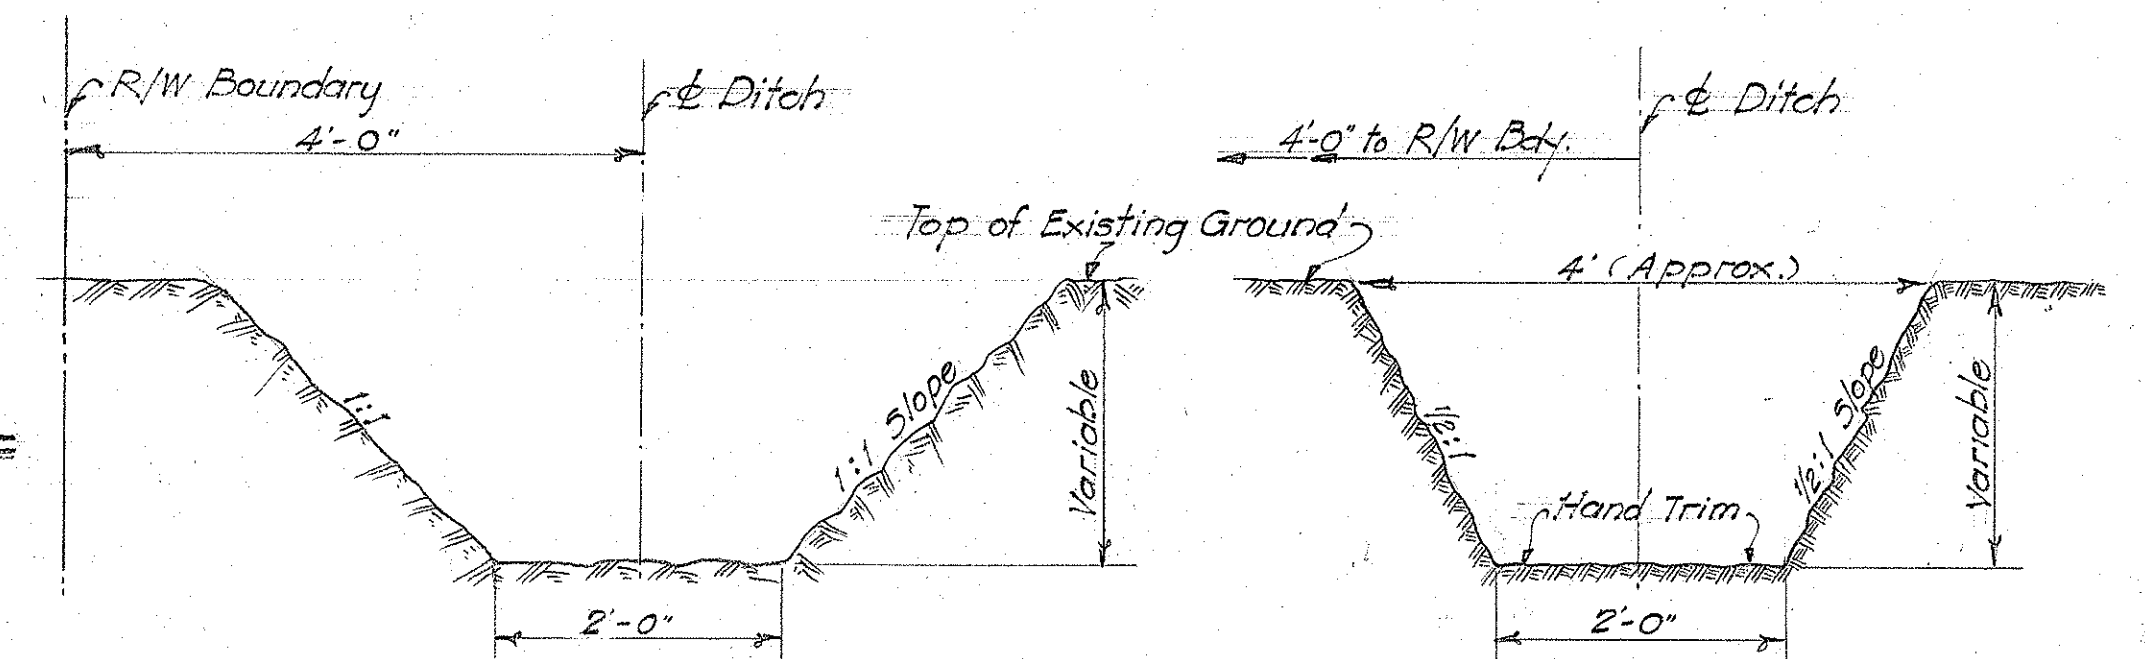

SCALE: $\frac{3}{4}" = 1'-0"$

SCALE: $3/4" = 1'-0"$

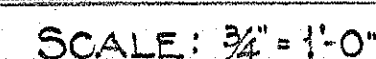

Class "A" Conc. ~ 2 c.y.
Str. Exc. ~ 4 c.y.

TERRITORIAL HIGHWAY DEPARTMENT
TERRITORY OF HAWAII
DETAIL OF CATCHBASIN
STA. 43+15.50
DA-NR-10 C (1)
SCALE: AS SHOWN JAN. 11, 1944
SHEET No. OF SHEETS