


INDEX TO DRAWINGS	
SHEET NO.	DESCRIPTION
1	TITLE SHEET
2	TYPICAL SECTIONS

CONVENTIONAL SIGNS	
Centerline	125
Boundary Lines	or
Fences (Named)	
Existing Roadways	
Circular Culvert	
Box Culvert	
Bridge	
Telephone Pole	T.P.
Electric Power Pole	E.P.P.
Water Main	W ₂ (W ₄ , 8, 12, Etc.)
Storm Drain	SD ₁₂ (SD ₁₈ , 24, Etc.)
Concrete Drop Intake	C.D.I.
Standard Catch Basin	S.C.B.
Standard Manhole	S.M.H.
Sewer Manhole	S.S.H.
Telephone Manhole	T.M.H.
Fire Hydrant	F.H.
Tree (Large, named)	Mango, Coco
Railroad	


TERRITORY OF HAWAII
TERRITORIAL HIGHWAY DEPARTMENT
HONOLULU, OAHU, T. H.

PLANS OF
REHABILITATION
OF A PORTION OF
MOANALUA ROAD
WAR DAMAGE REHABILITATION PROJECT NO. W.D.R. 18 (1)
DISTRICT OF EWA
ISLAND OF OAHU

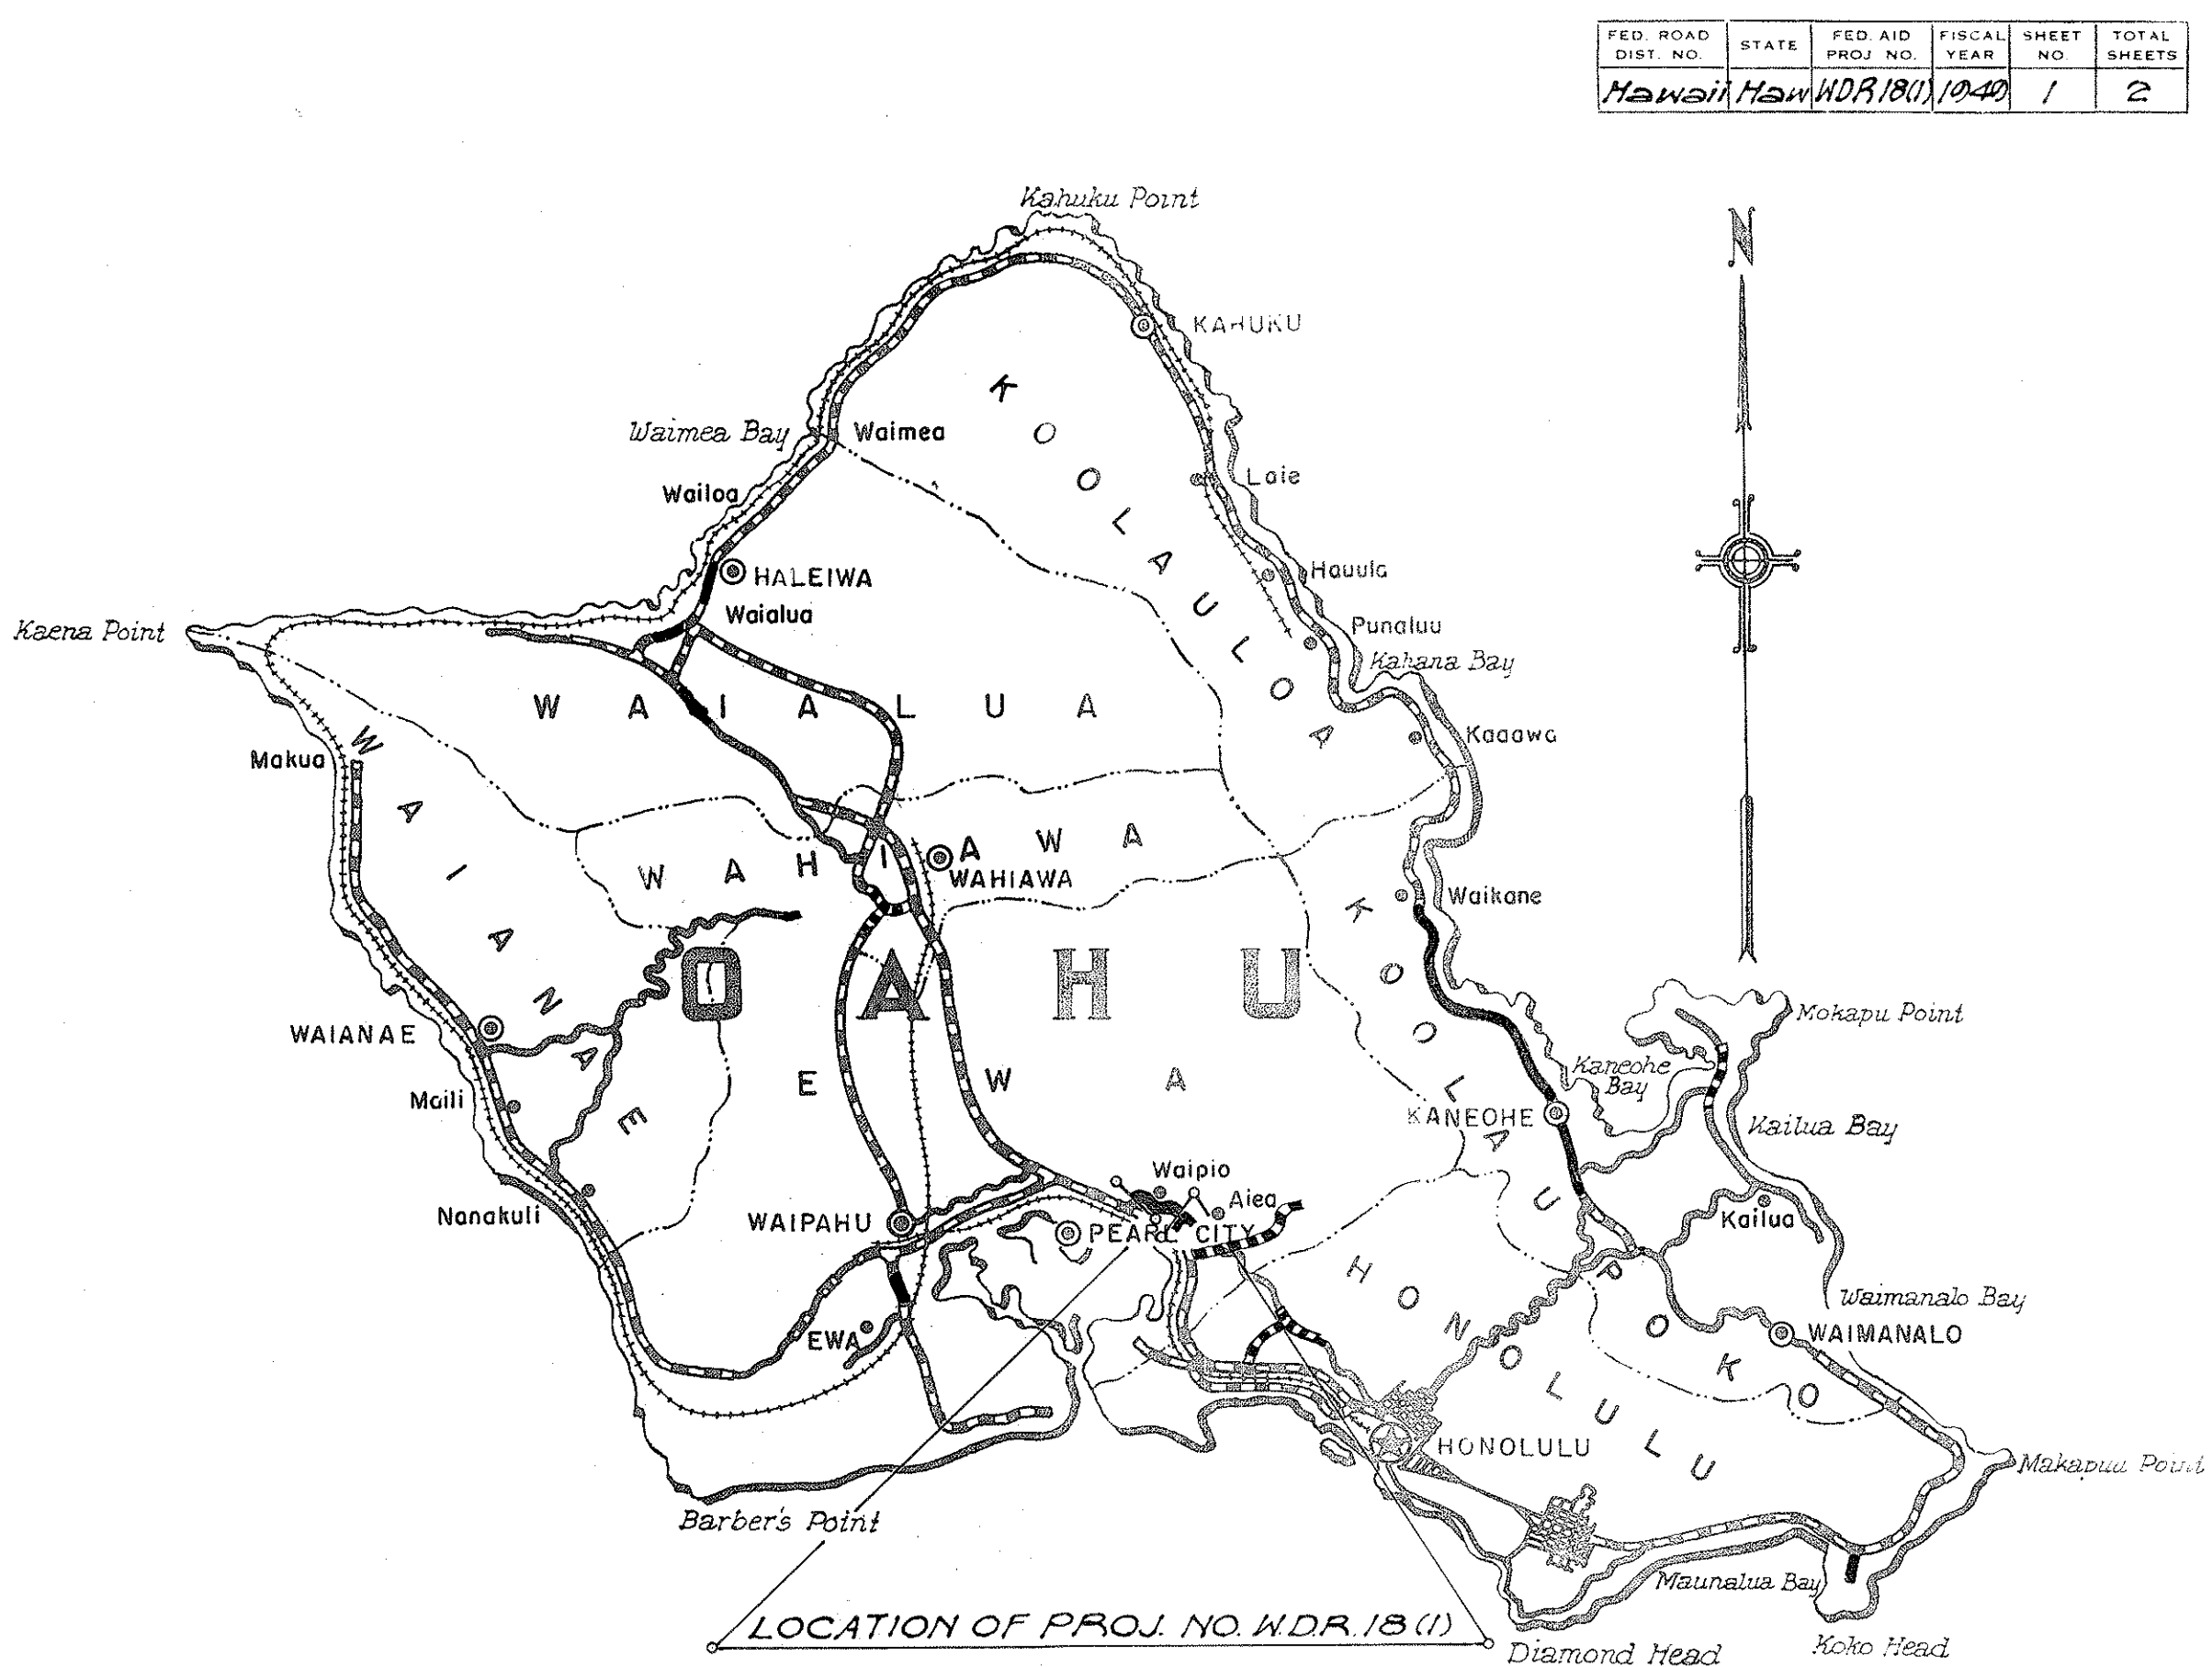

Federal Aid Projects Previously Constructed Or Under Construction

DATE	
SURVEY PLOTTED BY	
DESIGNED BY	
TRACED BY	
QUANTITIES BY	
CHECKED BY	
NOTE BOOK	
No.	

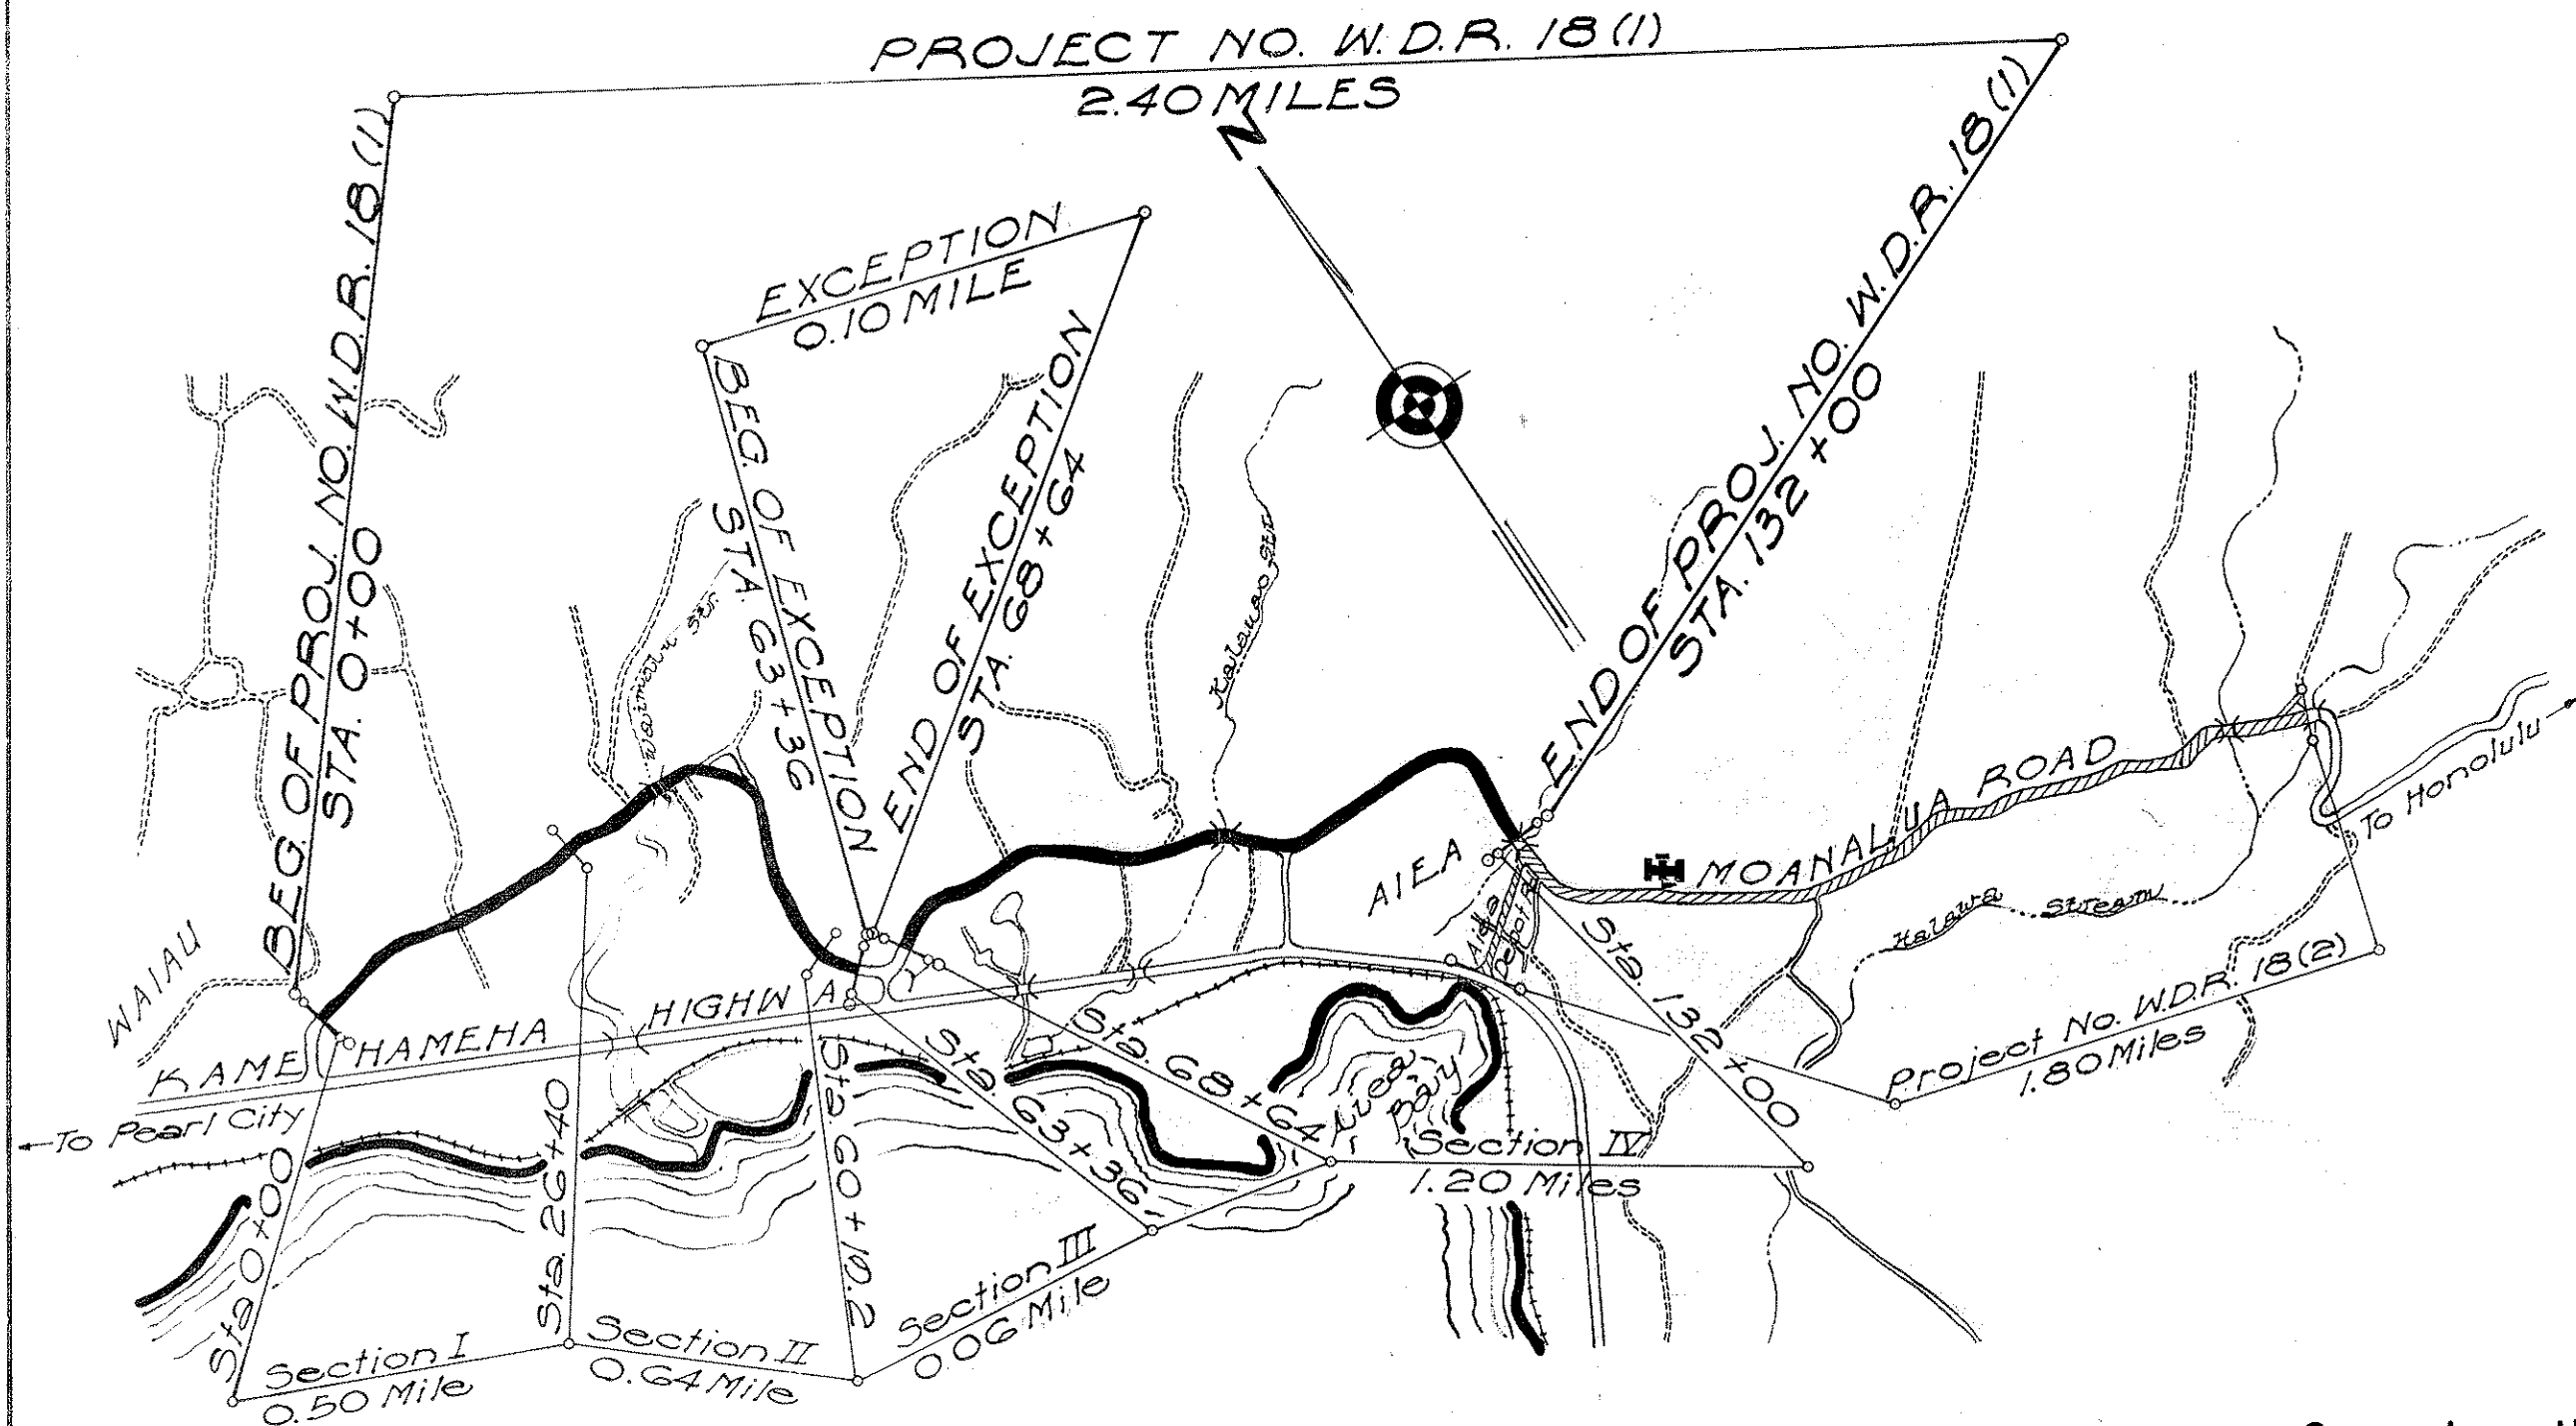

Scale: 1 : 20,000

LAYOUT OF PROJECT

Gross Length of Project..... 2.50 Miles
Exception..... 0.10 Mile
Net Length of Project..... 2.40 Miles

APPROVED DATE 4-25-49

TERRITORIAL HIGHWAY ENGINEER

RECOMMENDED FOR APPROVAL DATE 4-25-49

DISTRICT ENGINEER
PUBLIC ROADS ADMINISTRATION
FEDERAL WORKS AGENCY

APPROVED DATE 4-25-49

DIVISION ENGINEER
PUBLIC ROADS ADMINISTRATION
FEDERAL WORKS AGENCY