




TYPICAL SECTION AS ORIGINALLY CONSTRUCTED
SECTION I 0.50 MILE
Sta. 0+00 to Sta. 26+40
Scale: 3/8" = 1'-0"

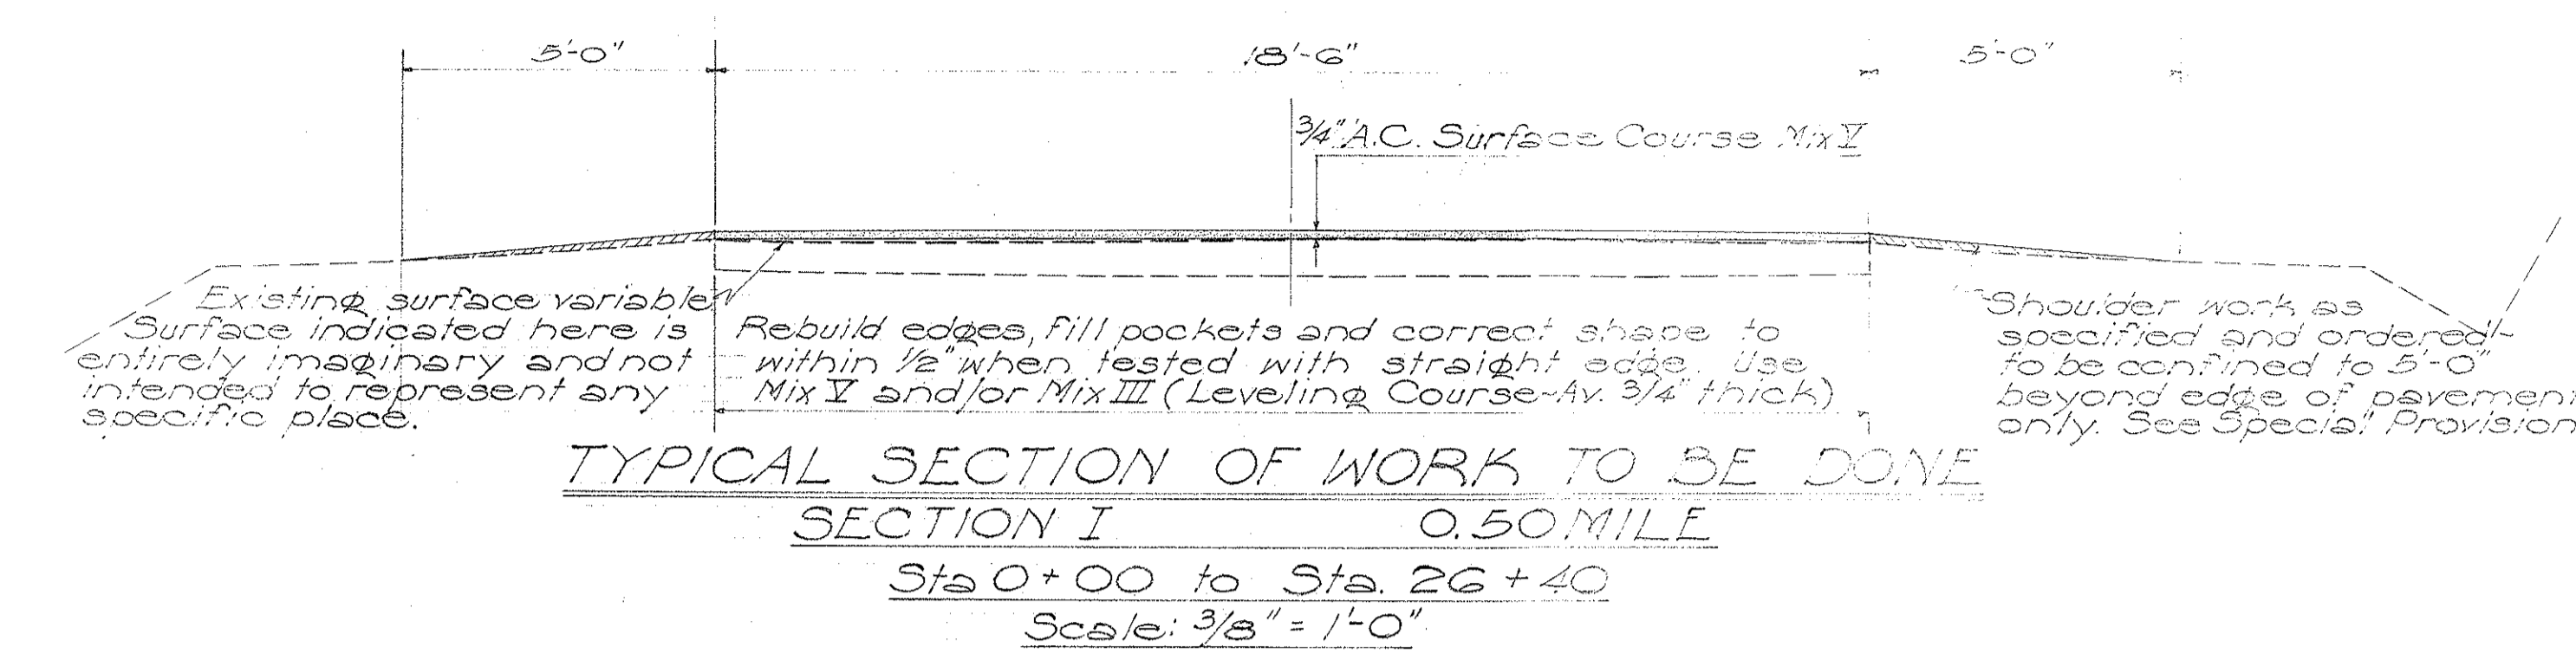


TYPICAL SECTION OF WORK TO BE DONE
SECTION I 0.50 MILE
Sta. 0+00 to Sta. 26+40
Scale: 3/8" = 1'-0"

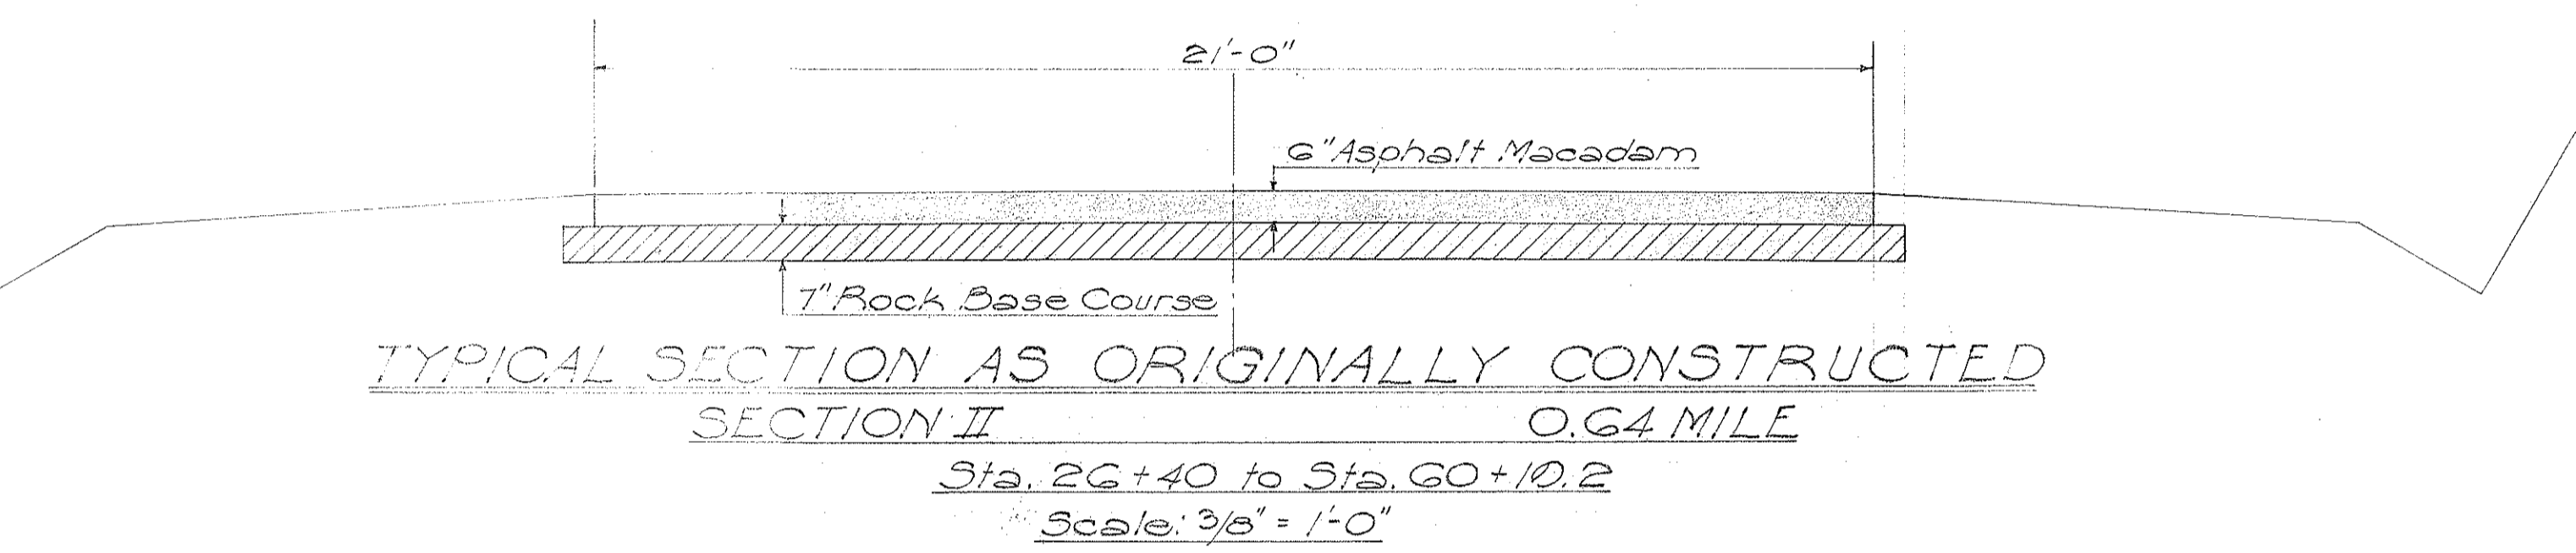


TYPICAL SECTION AS ORIGINALLY CONSTRUCTED
SECTION II 0.64 MILE
Sta. 26+40 to Sta. 60+10.2
Scale: 3/8" = 1'-0"

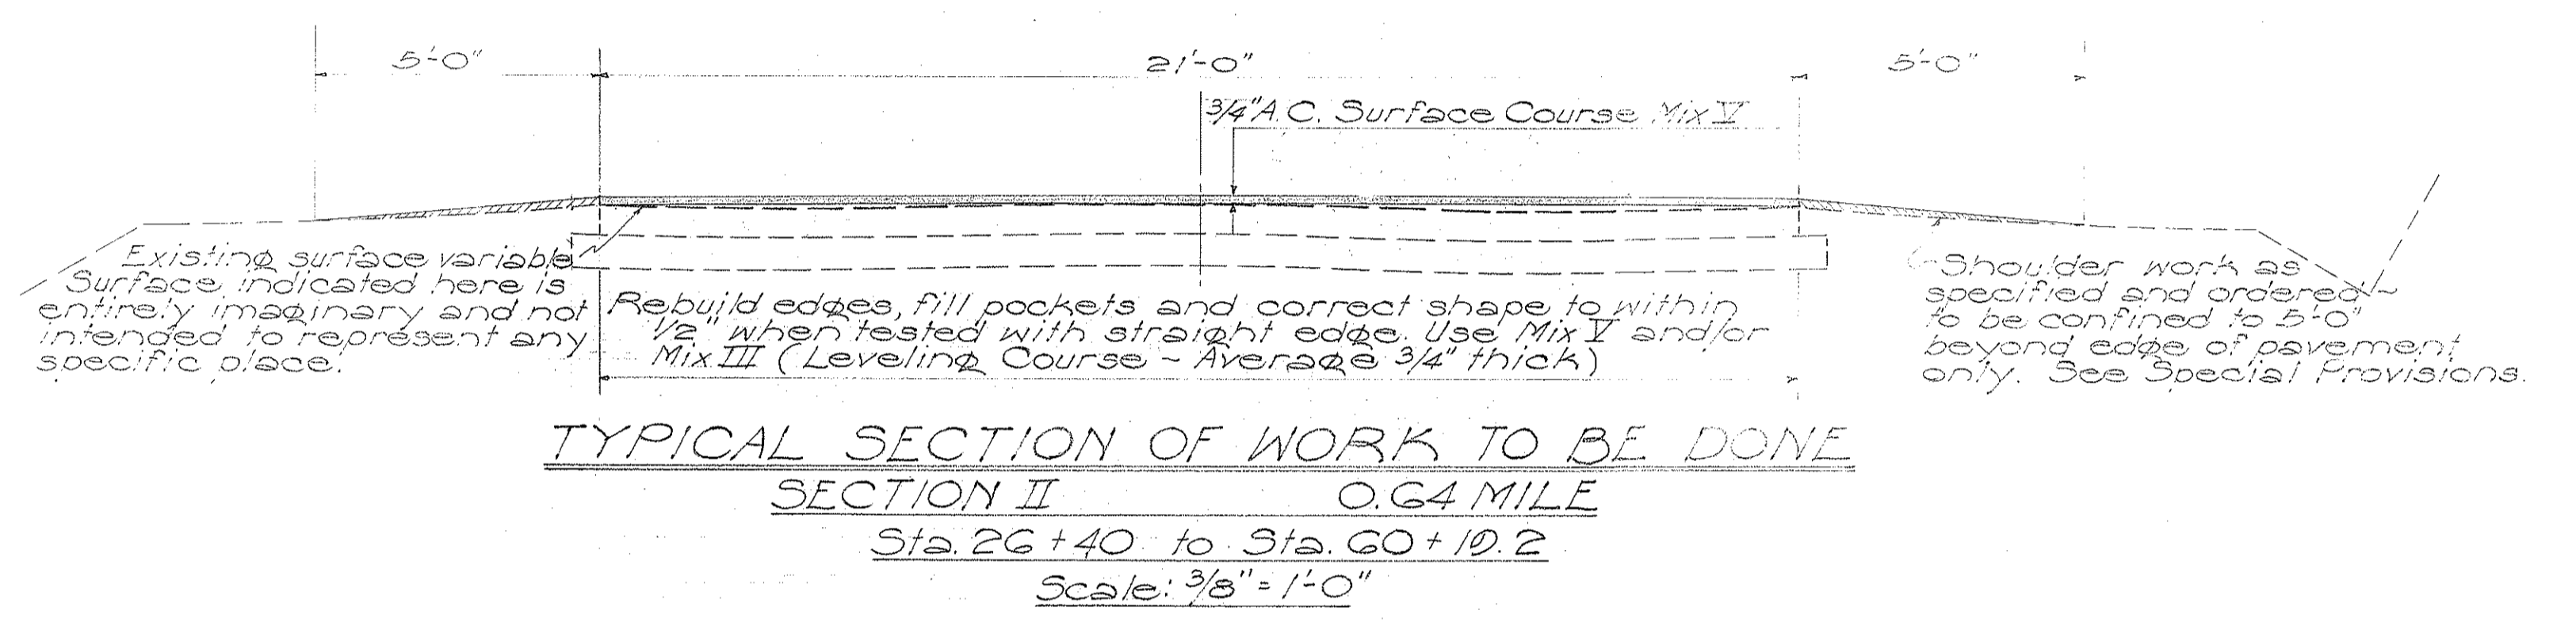


TYPICAL SECTION OF WORK TO BE DONE
SECTION II 0.64 MILE
Sta. 26+40 to Sta. 60+10.2
Scale: 3/8" = 1'-0"

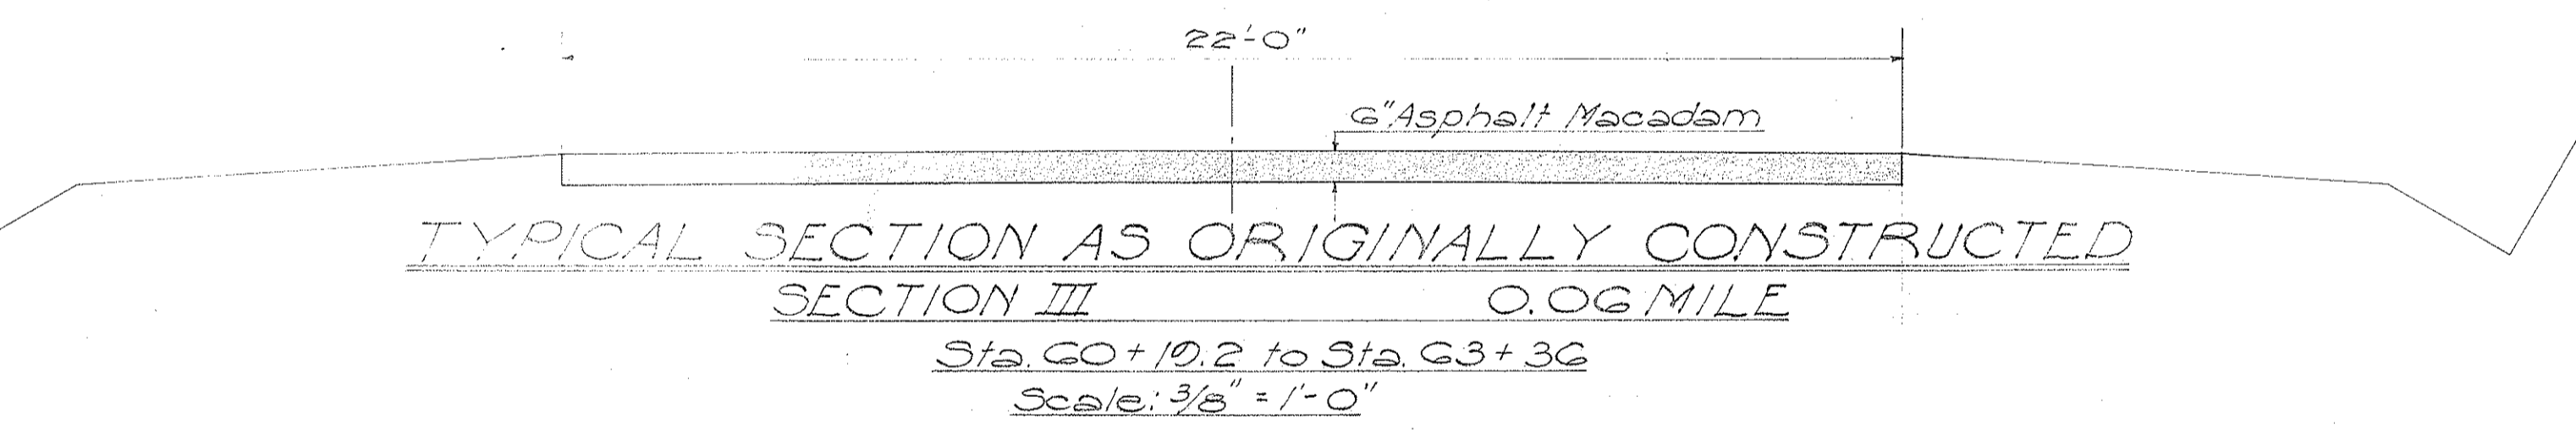


TYPICAL SECTION AS ORIGINALLY CONSTRUCTED
SECTION III 0.06 MILE
Sta. 60+10.2 to Sta. 63+36
Scale: 3/8" = 1'-0"

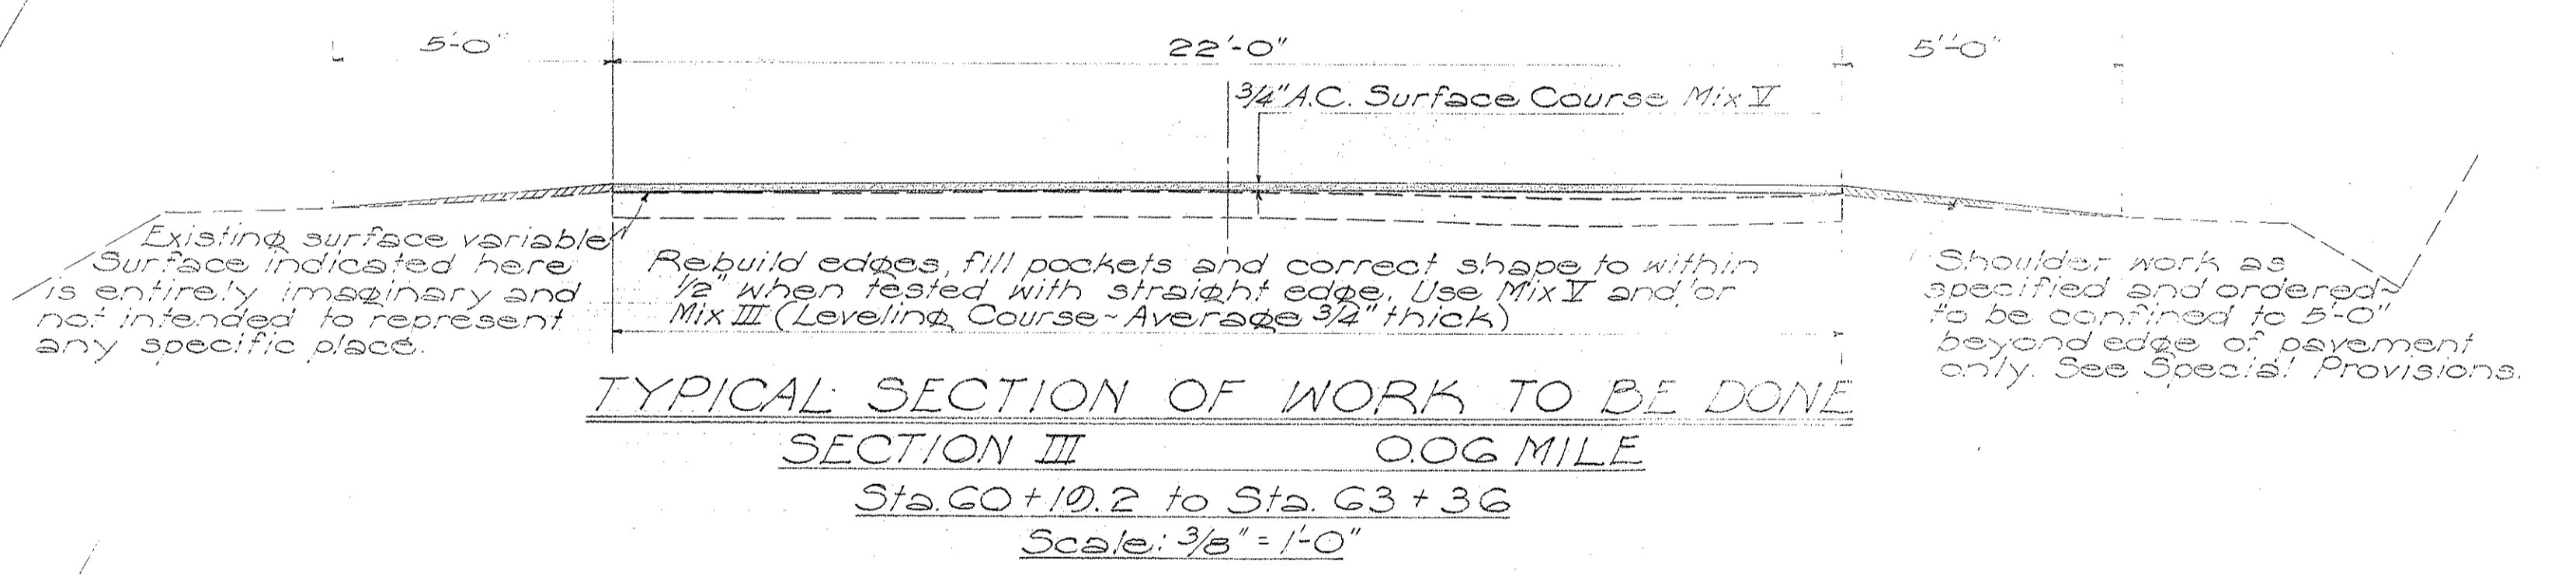

TYPICAL SECTION OF WORK TO BE DONE
SECTION III 0.06 MILE
Sta. 60+10.2 to Sta. 63+36
Scale: 3/8" = 1'-0"

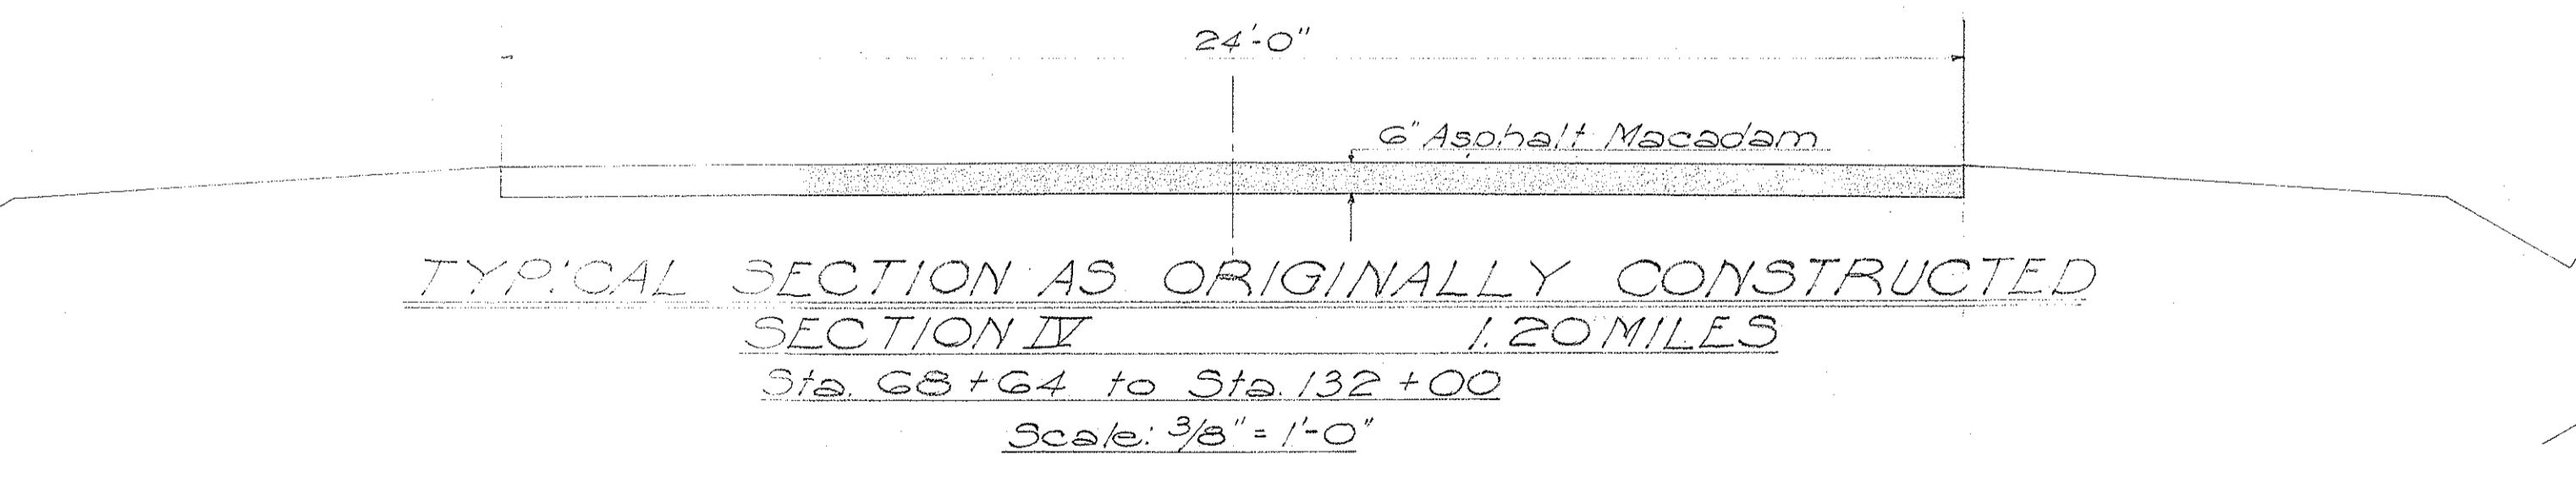

TYPICAL SECTION AS ORIGINALLY CONSTRUCTED
SECTION IV 1.20 MILES
Sta. 68+64 to Sta. 132+00
Scale: 3/8" = 1'-0"

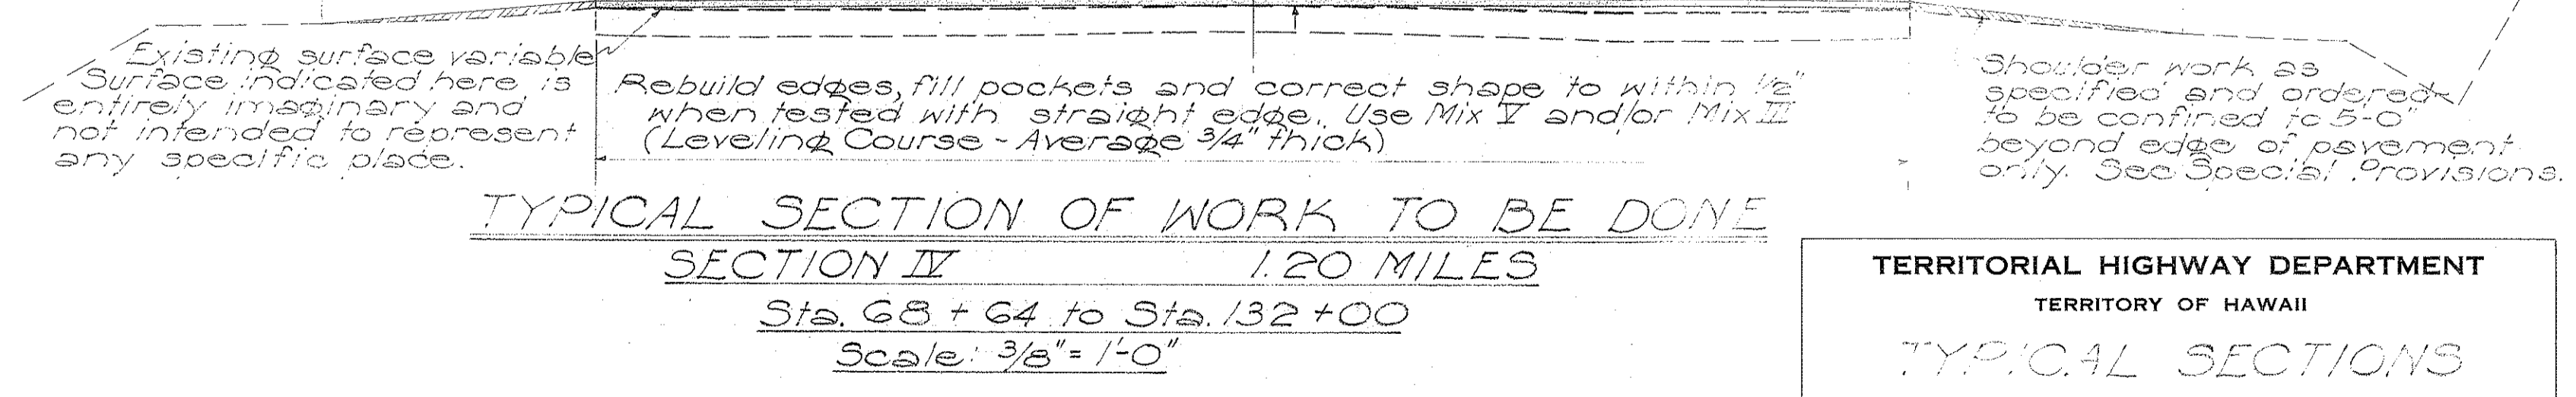

TYPICAL SECTION OF WORK TO BE DONE
SECTION IV 1.20 MILES
Sta. 68+64 to Sta. 132+00
Scale: 3/8" = 1'-0"

SURVEY PLOTTED BY: _____ DATE: _____
 ORIGINAL PLAN DRAWN BY: _____
 TRACED BY: _____
 NOTE BOOK QUANTITIES CHECKED BY: _____
 NO. _____

TERRITORIAL HIGHWAY DEPARTMENT
TERRITORY OF HAWAII
TYPICAL SECTIONS
MOANALUA ROAD C-11
WAI'AU TO AIEA DEPOT RD.
PROJECT NO. W.D.P. 18 (1)
Scale: As noted Aug. 1940

SHEET No. OF SHEETS

5430.2