




FED. ROAD DIST. NO.	STATE	FED. AID PROJ. NO.	FISCAL YEAR	SHEET NO.	TOTAL SHEETS
HAWAII	HAW.				

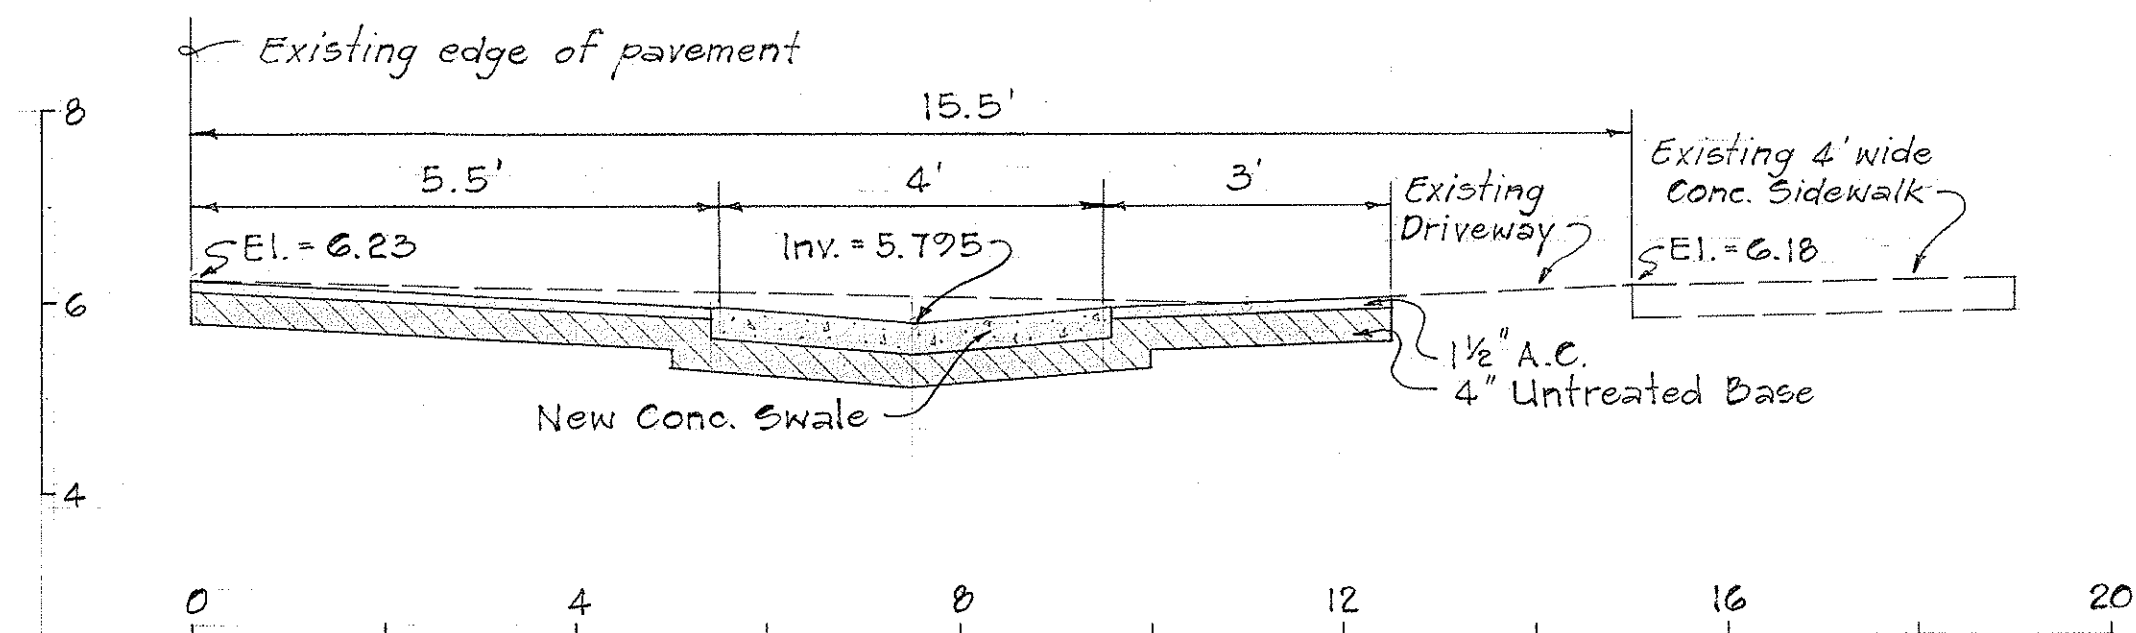


STA. 1+73

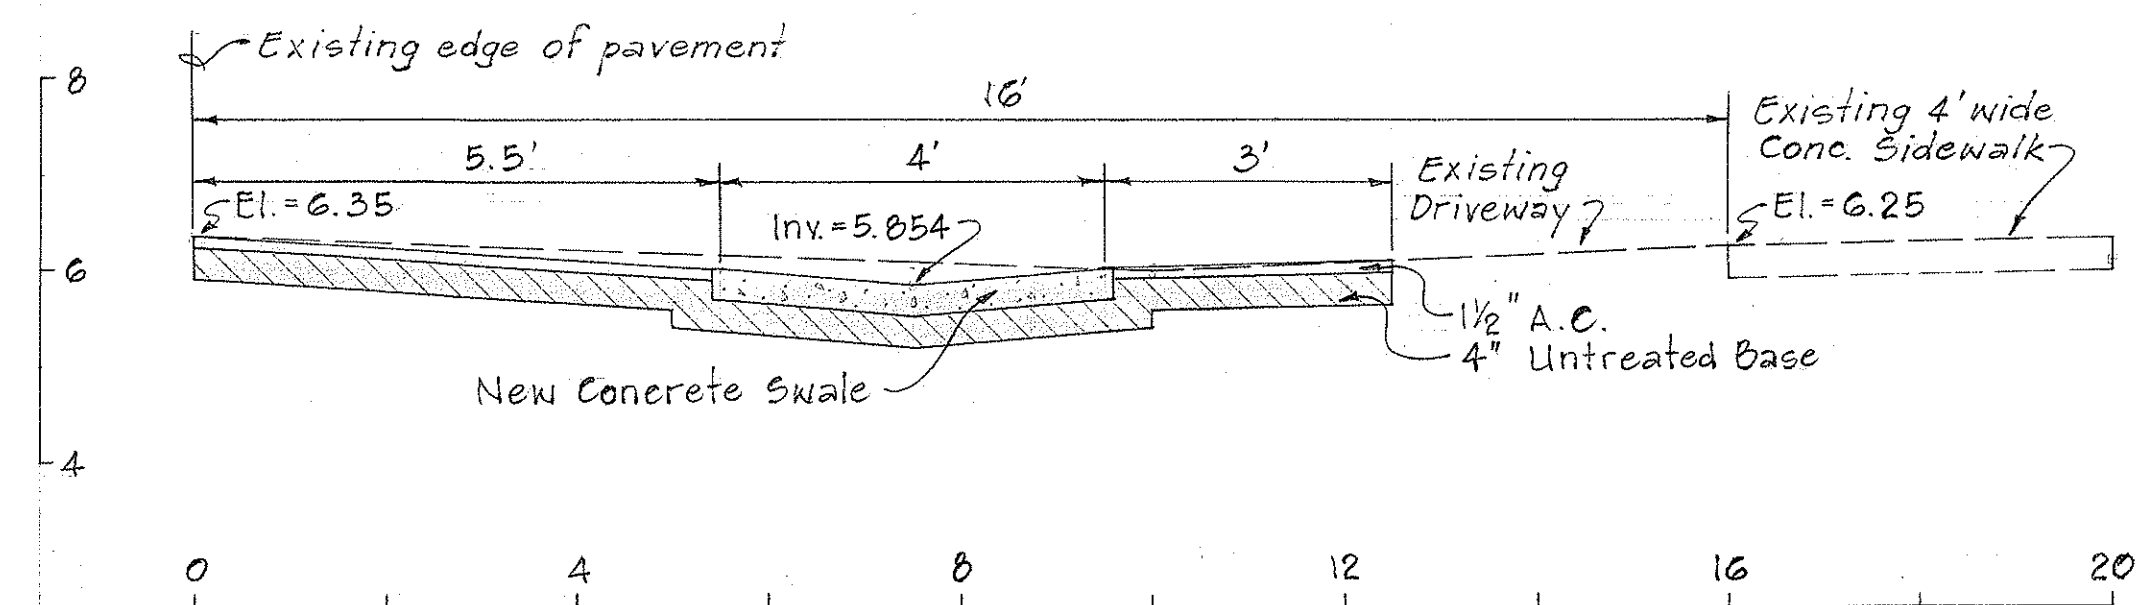


STA. 2+52

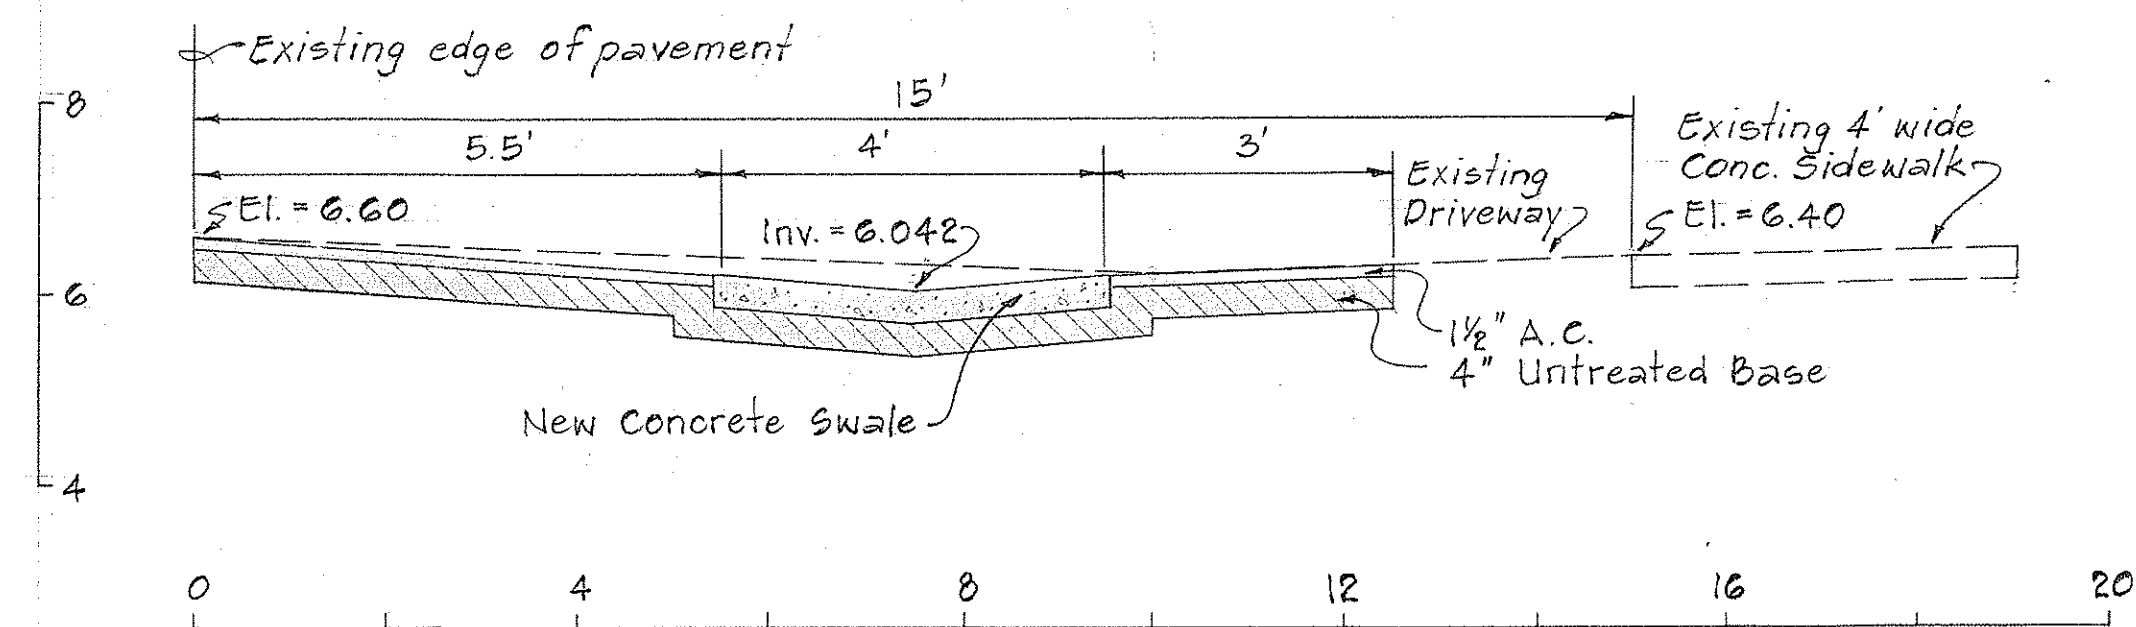


STA. 3+77

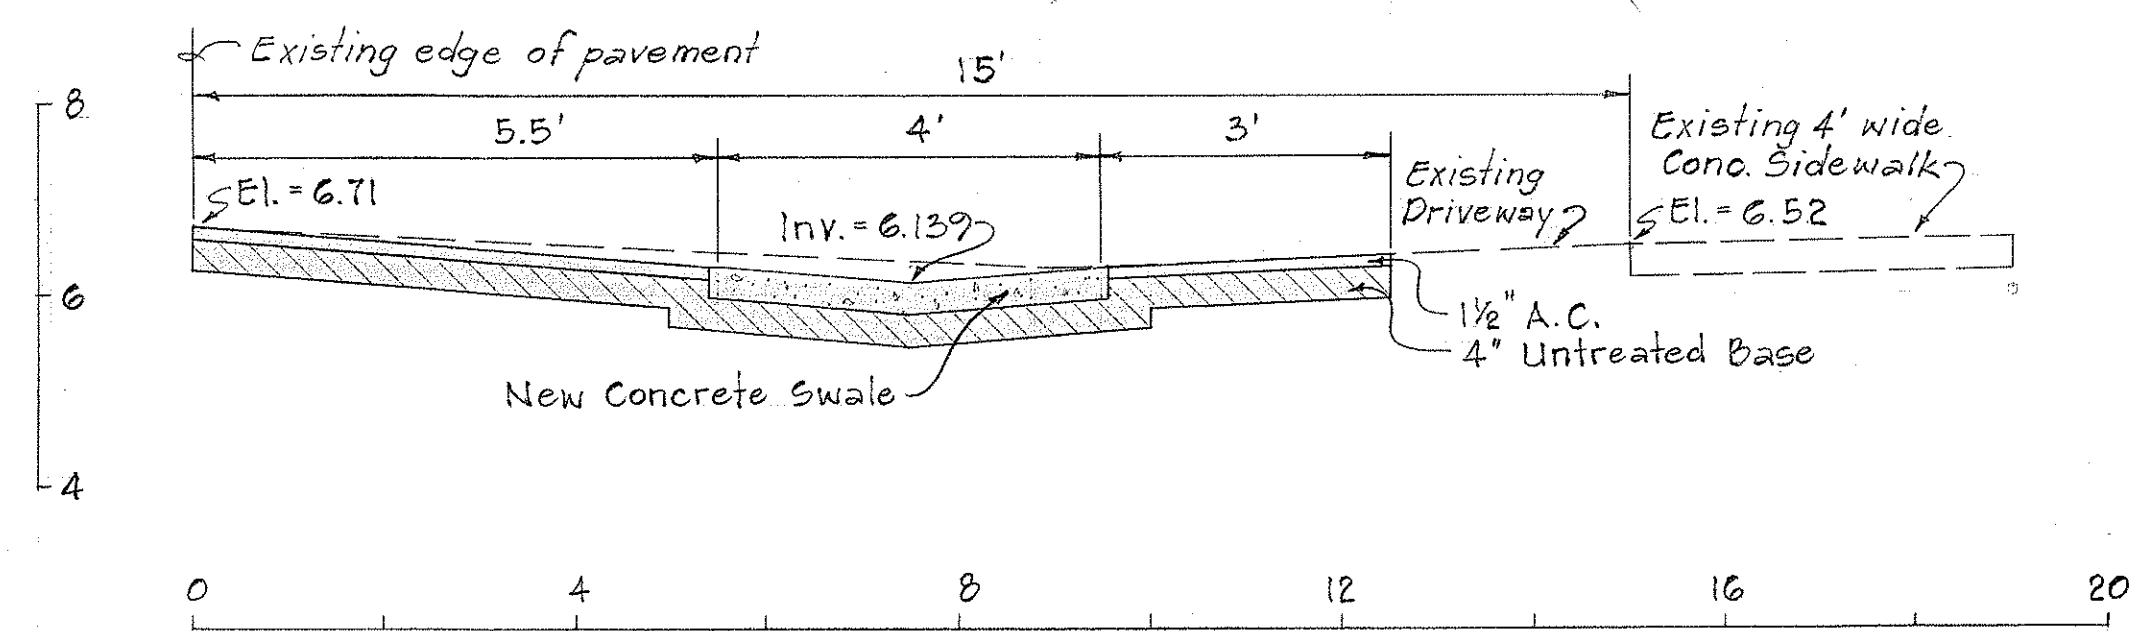


STA. 4+74

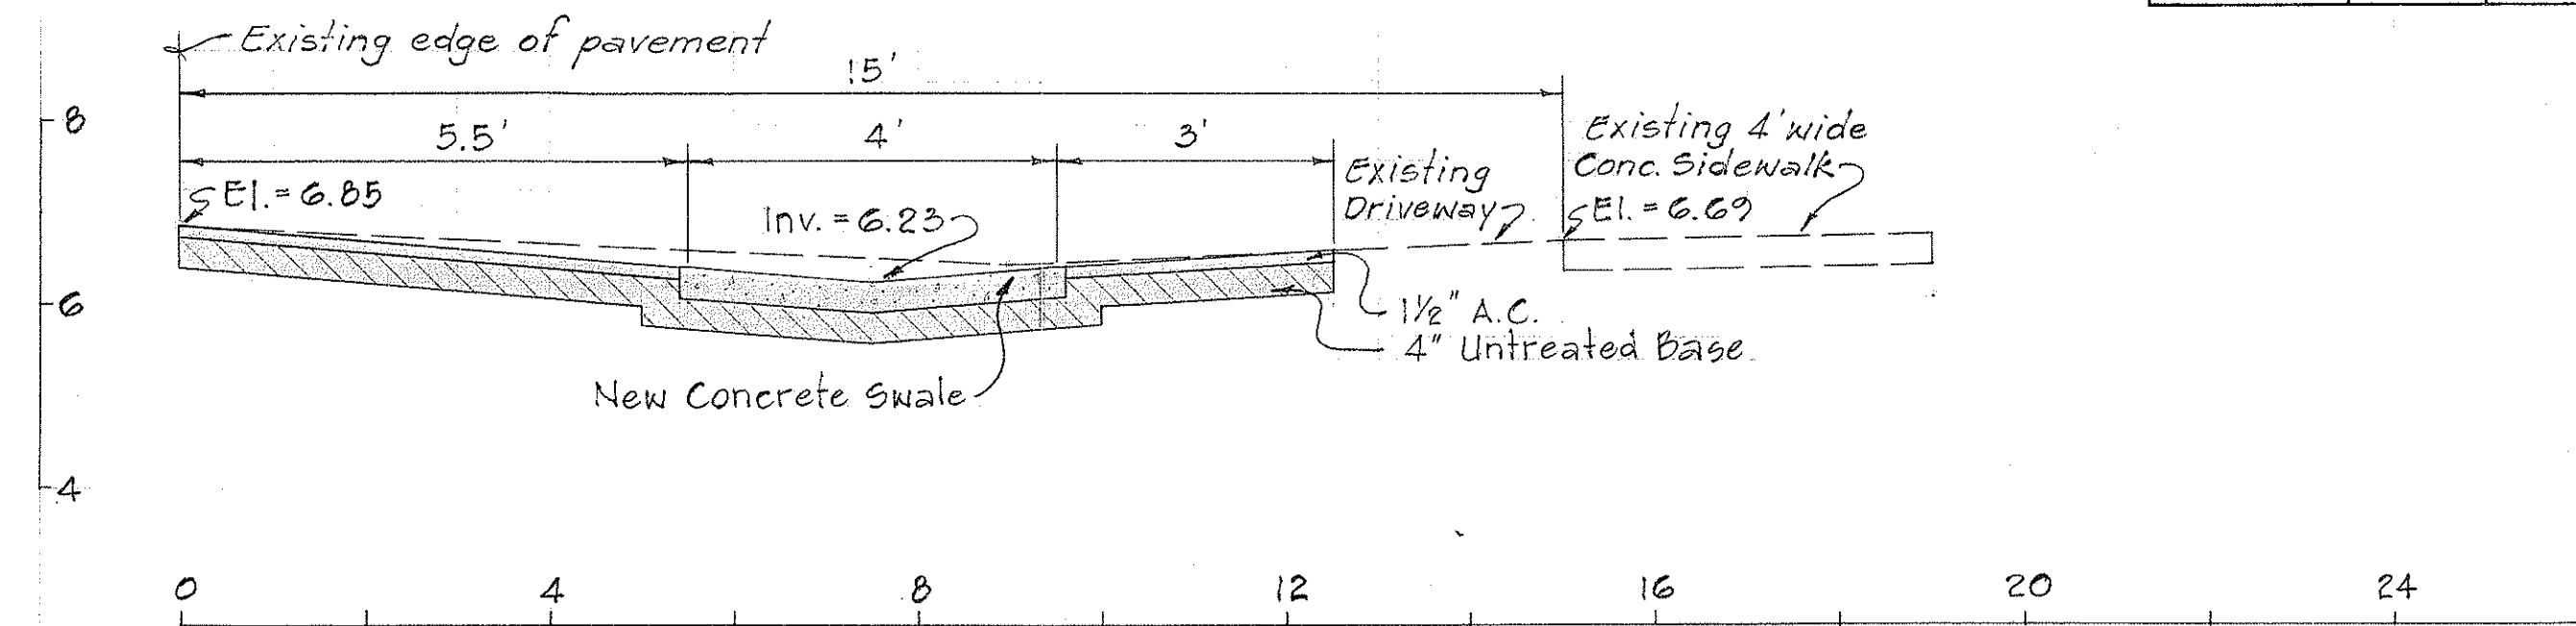


STA. 5+65

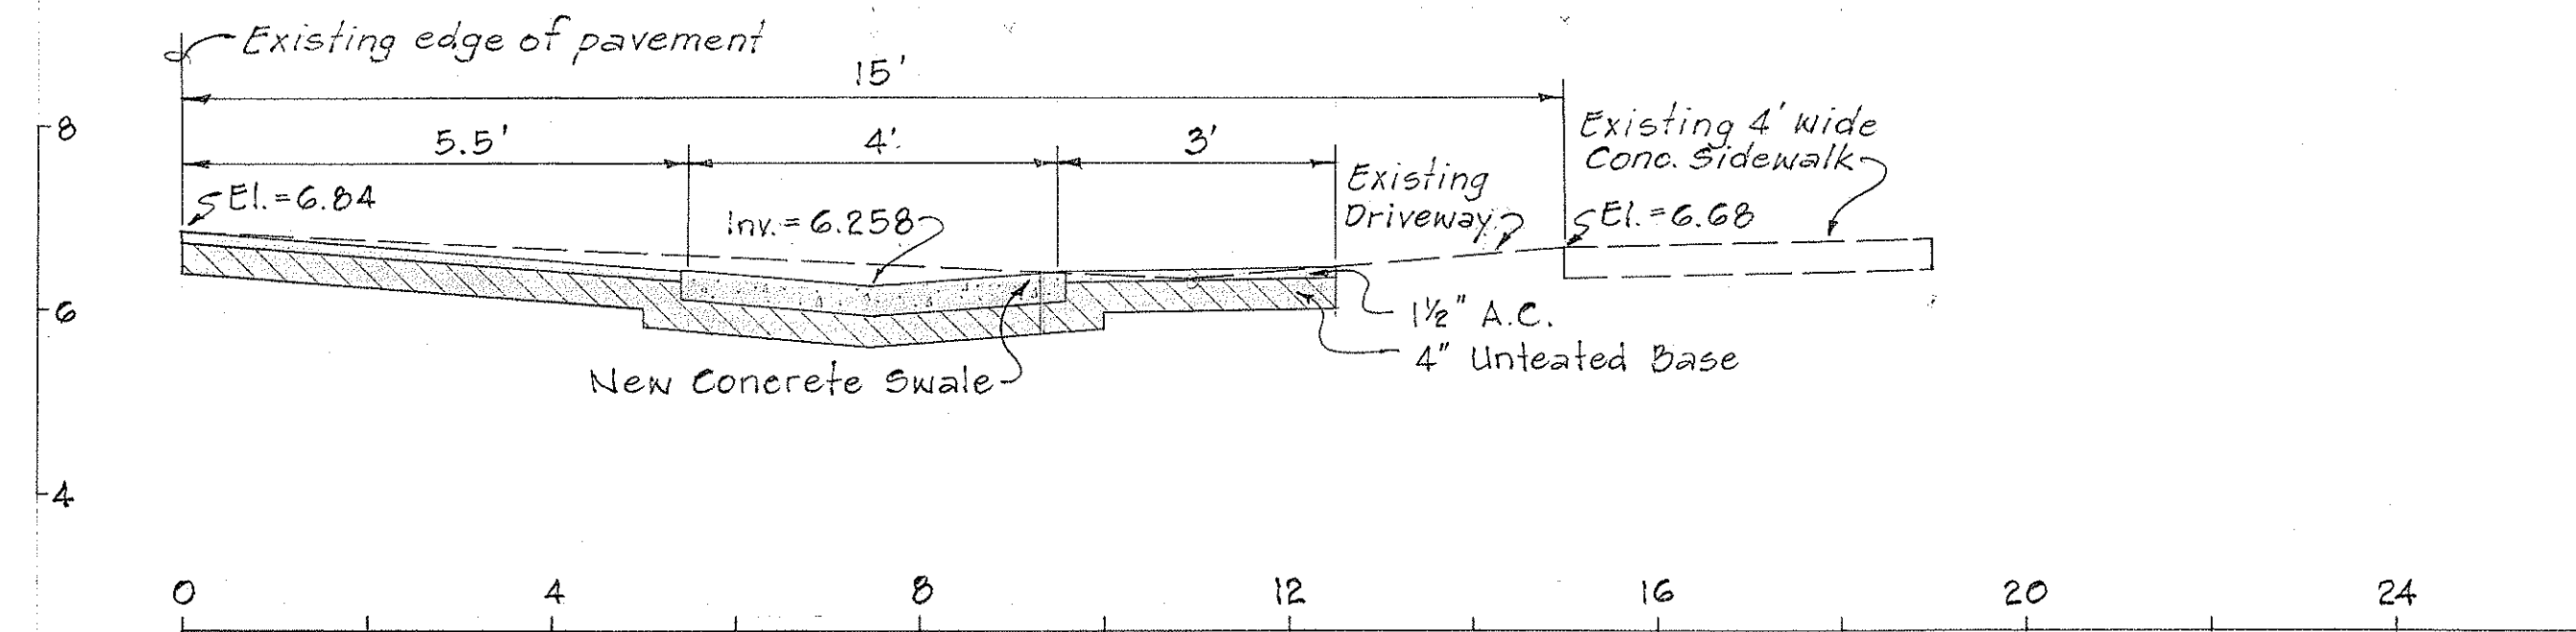

STA. 6+20

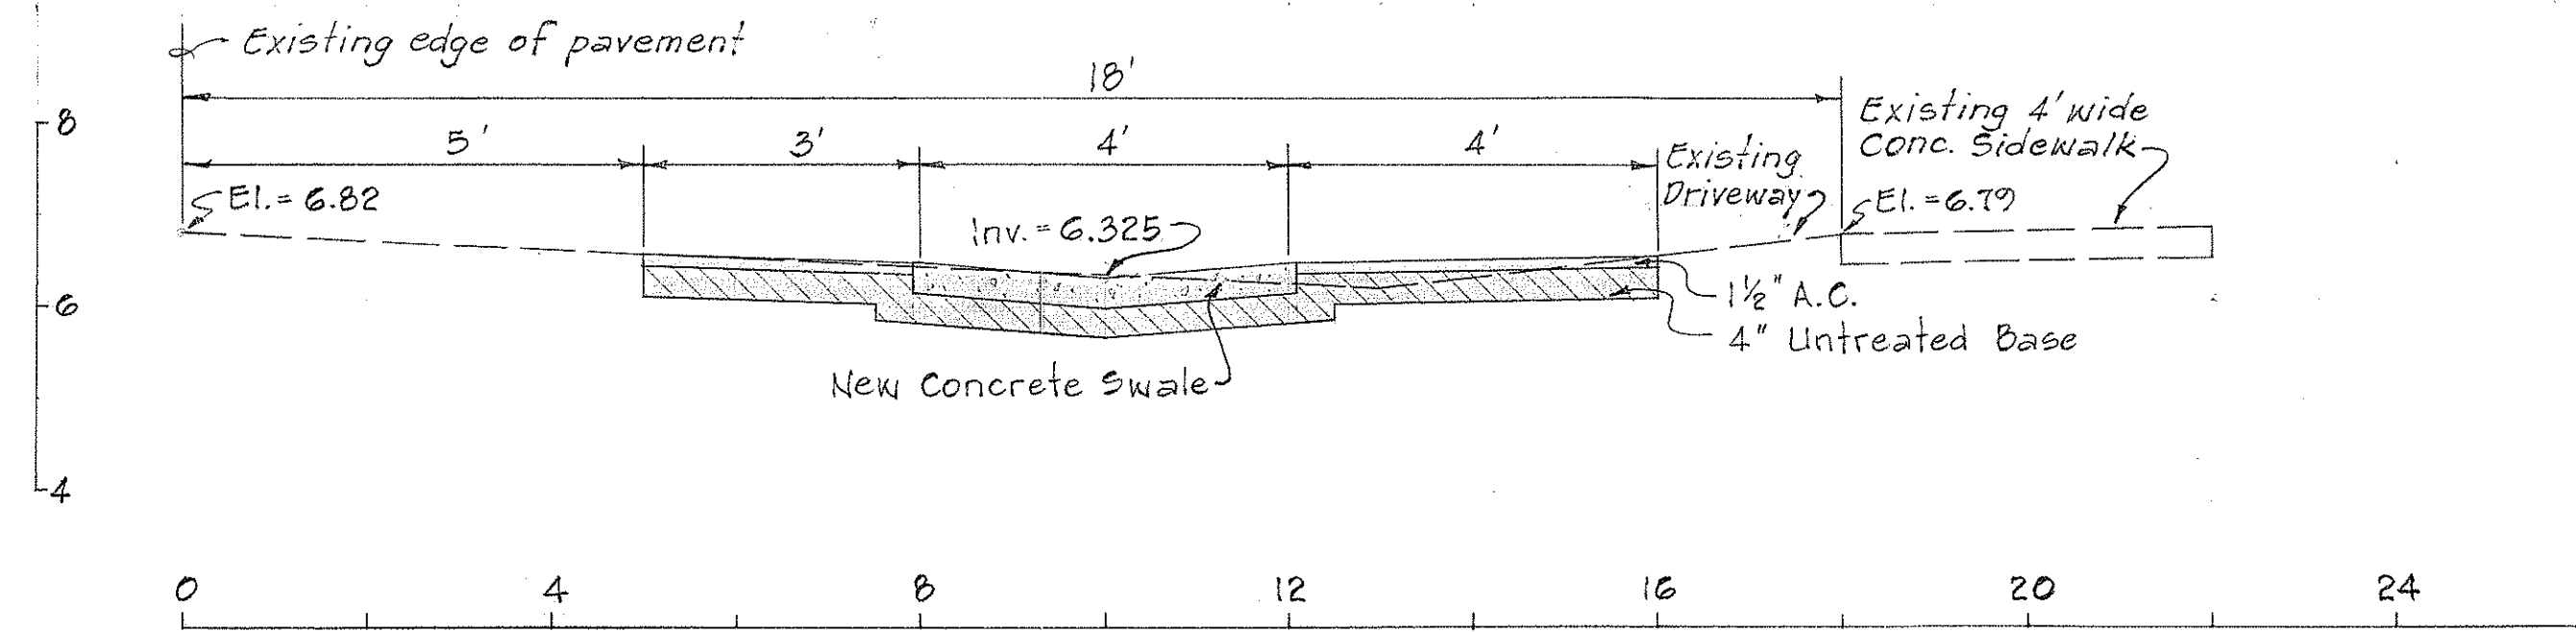

STA. 7+54

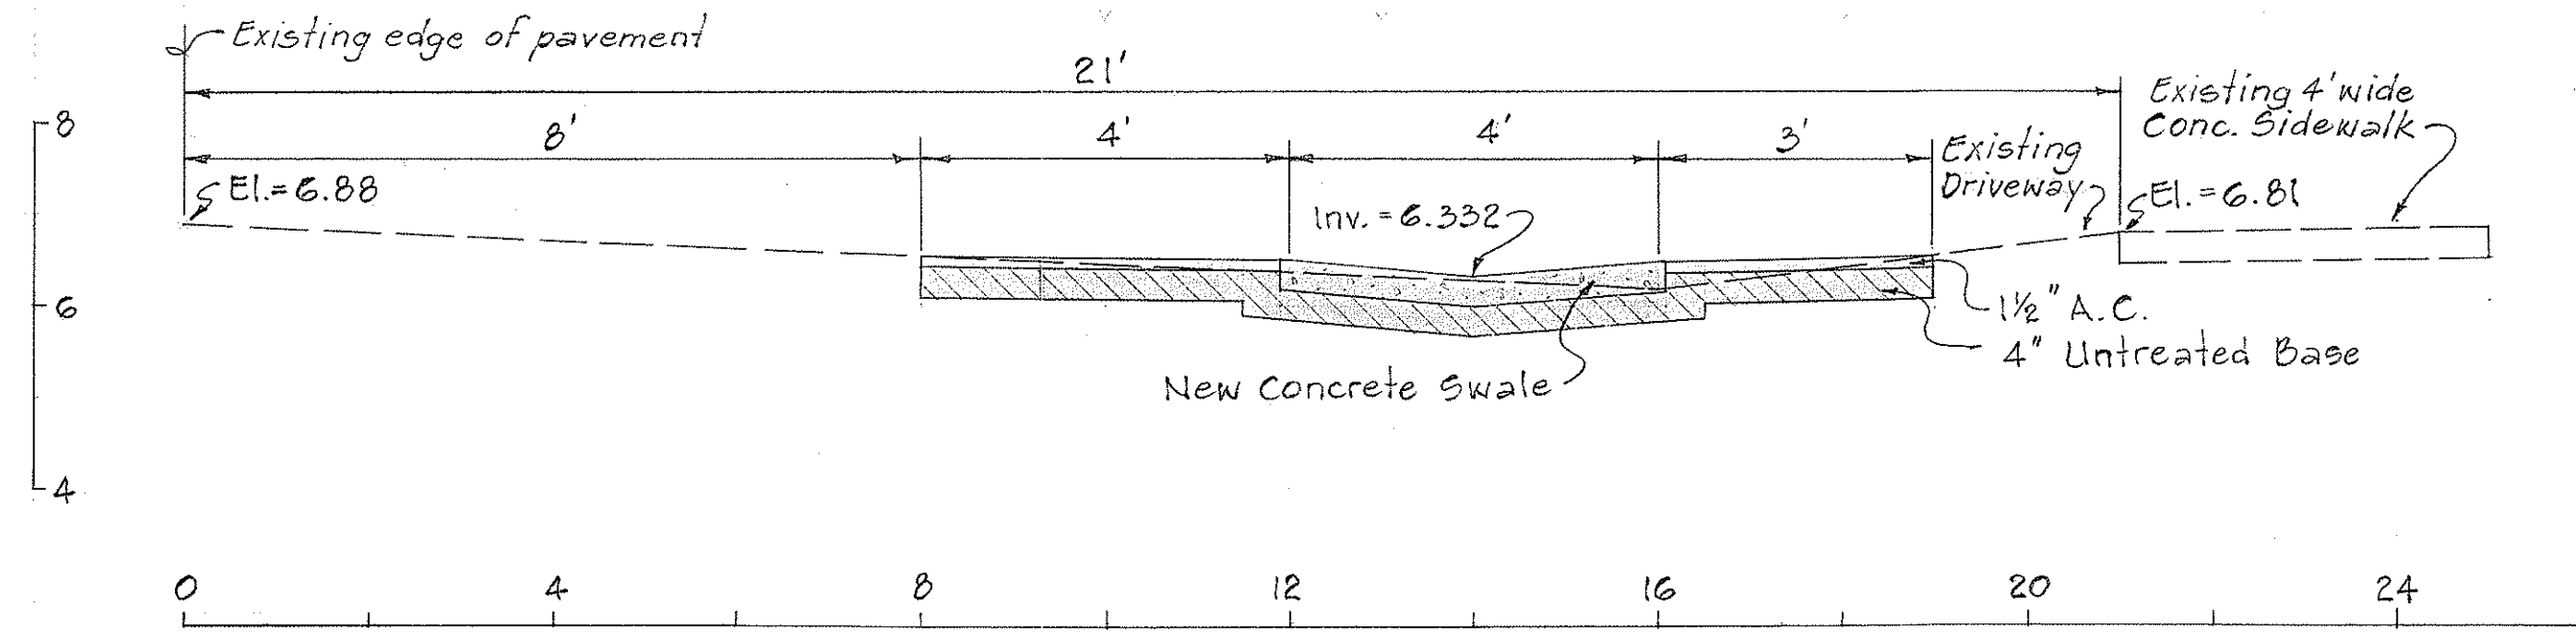

STA. 8+15

DRIVEWAY PROFILES

Scale: 1" = 2'-0"

STATE OF HAWAII
DEPARTMENT OF TRANSPORTATION
HIGHWAYS DIVISION

MISCELLANEOUS DRAINAGE
IMPROVEMENTS ON OAHU

UNIT V - MOKAPU ROAD
PROJ. NO. 630A-01-67









DRIVEWAY PROFILES

Scale: As Shown Date: Oct. 1966

SHEET No. 1 OF 3 SHEETS

ORIGINAL PLAN	SURVEY PLOTTED BY	DATE
NOTE BOOK	DRAWN BY	
	TRACED BY	
	CHECKED BY	
	QUANTITIES BY	

FED. ROAD DIST. NO.	STATE	FED. AID PROJ. NO.	FISCAL YEAR	SHEET NO.	TOTAL SHEETS
HAWAII	HAW.				

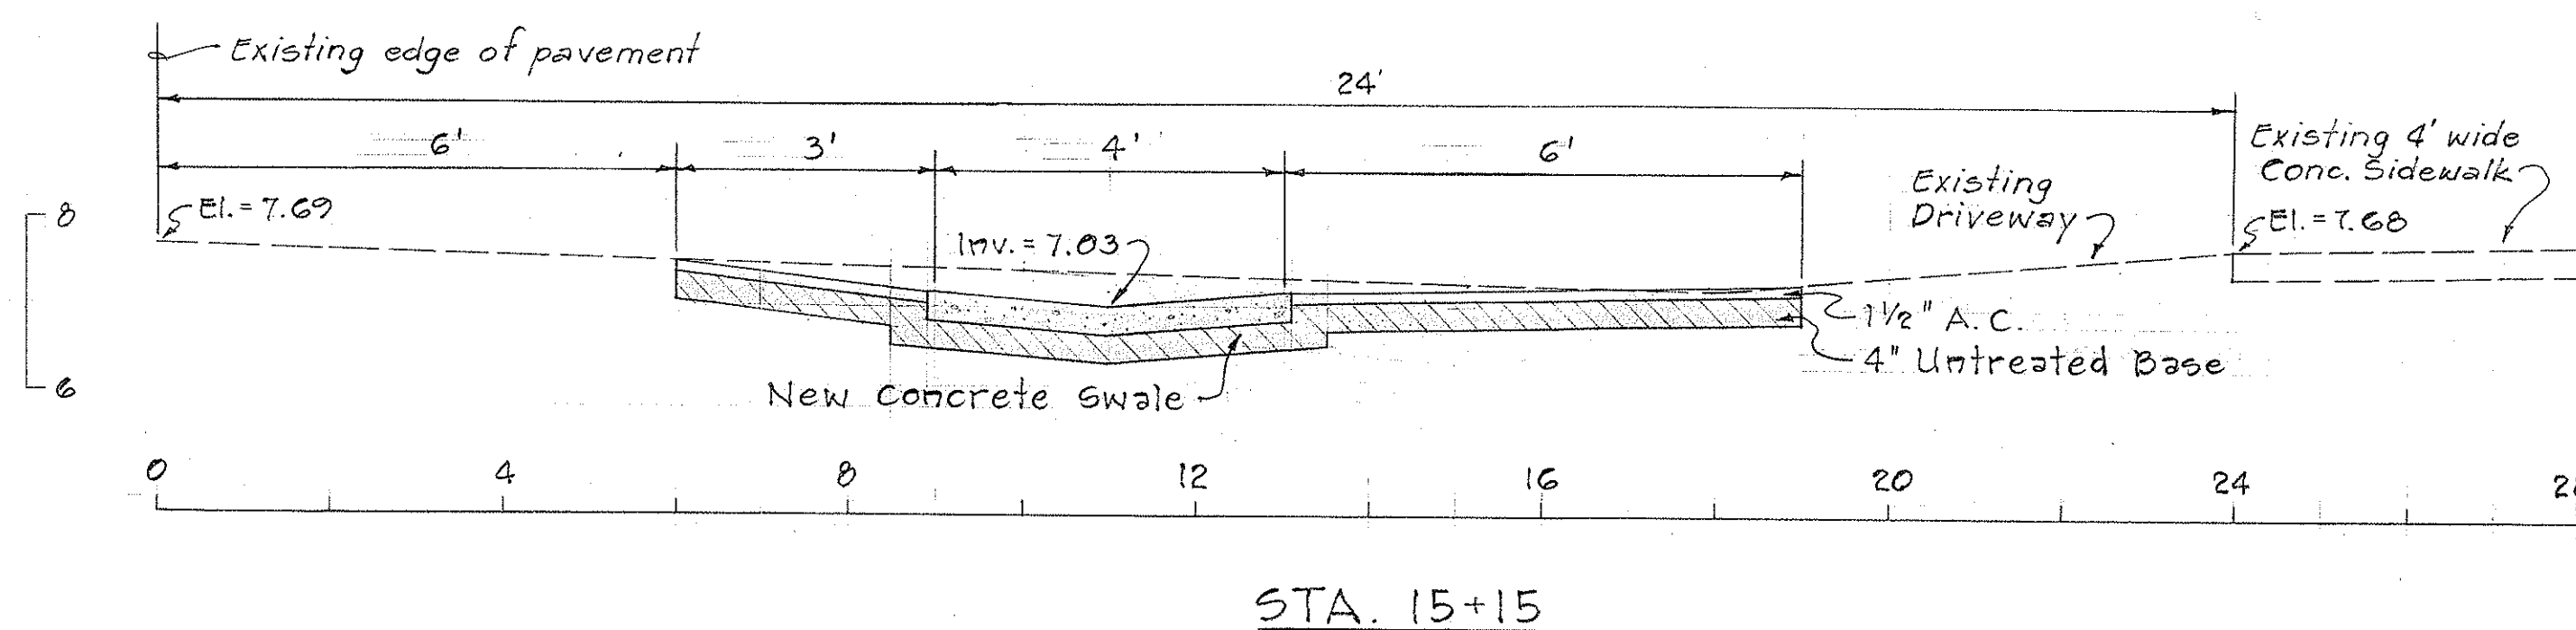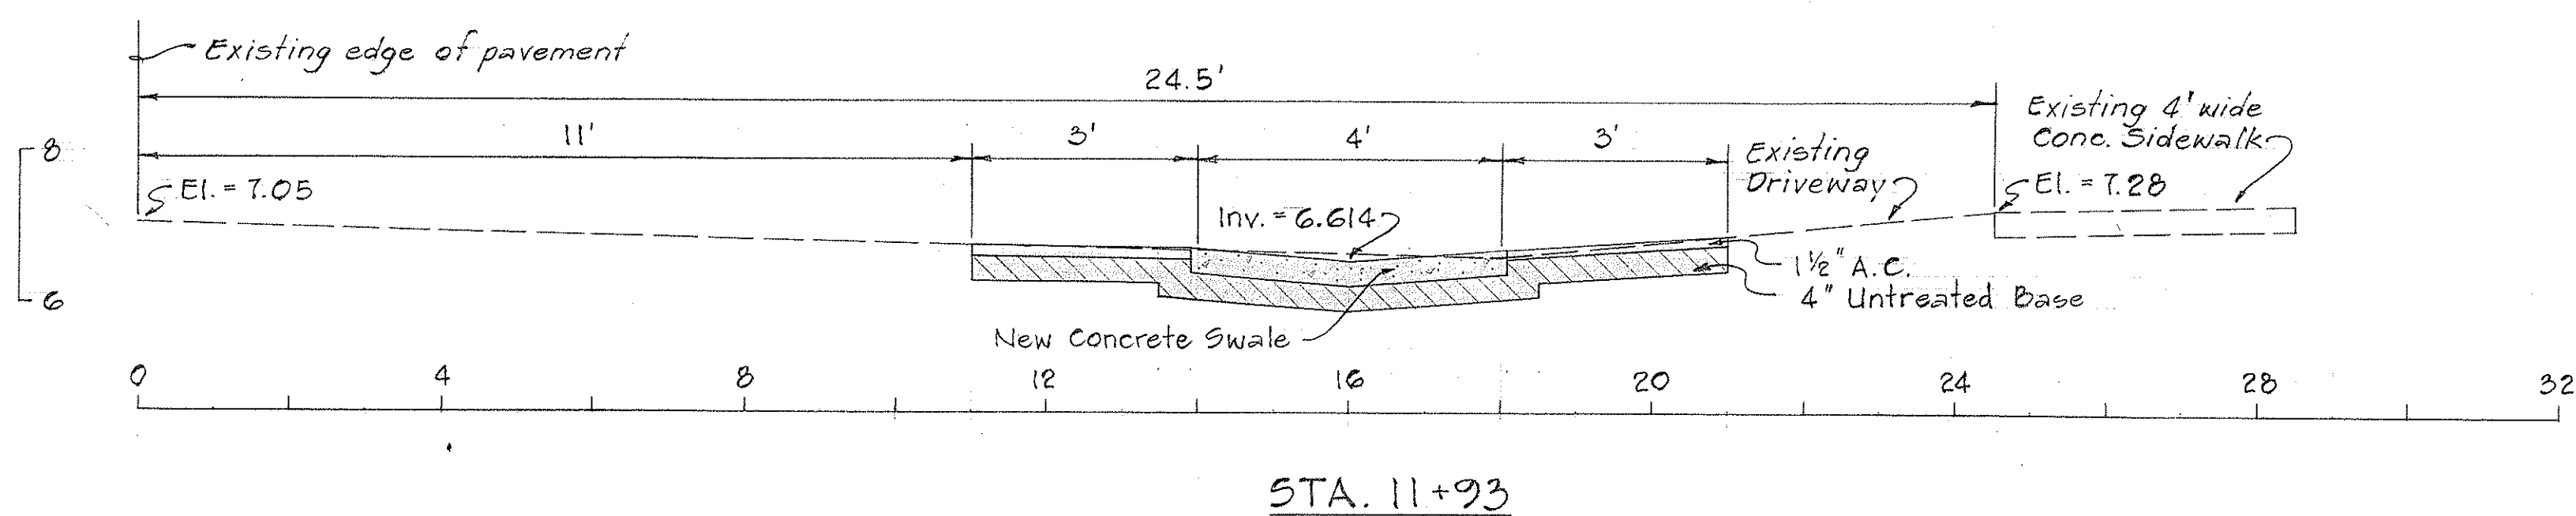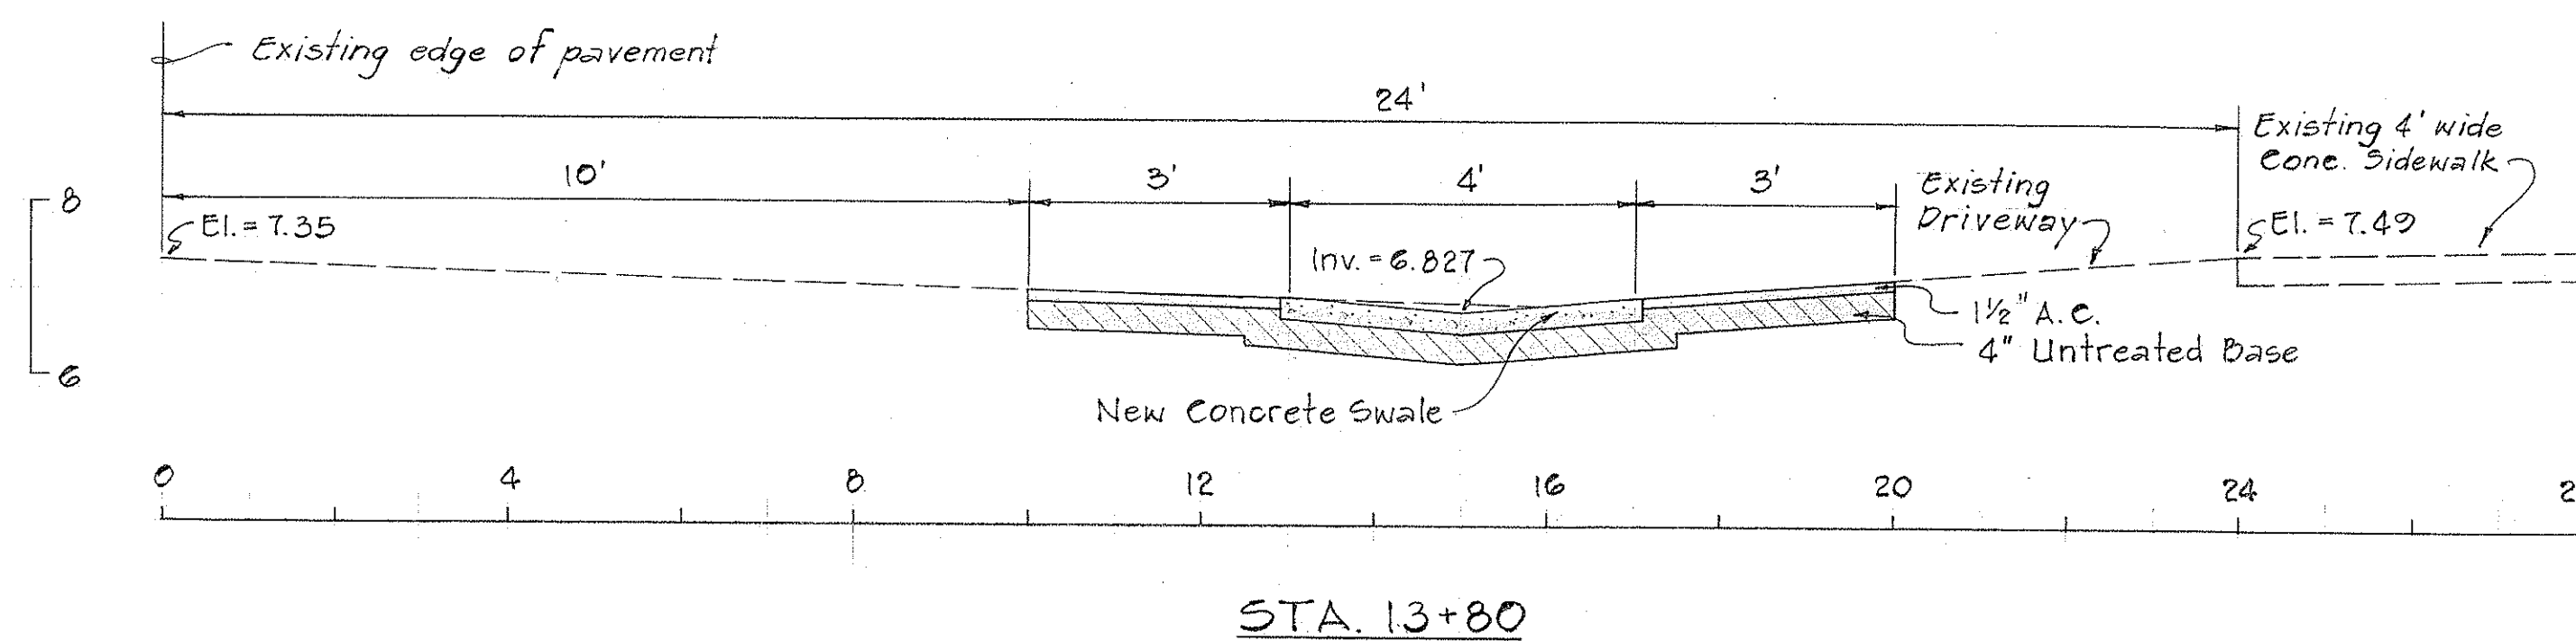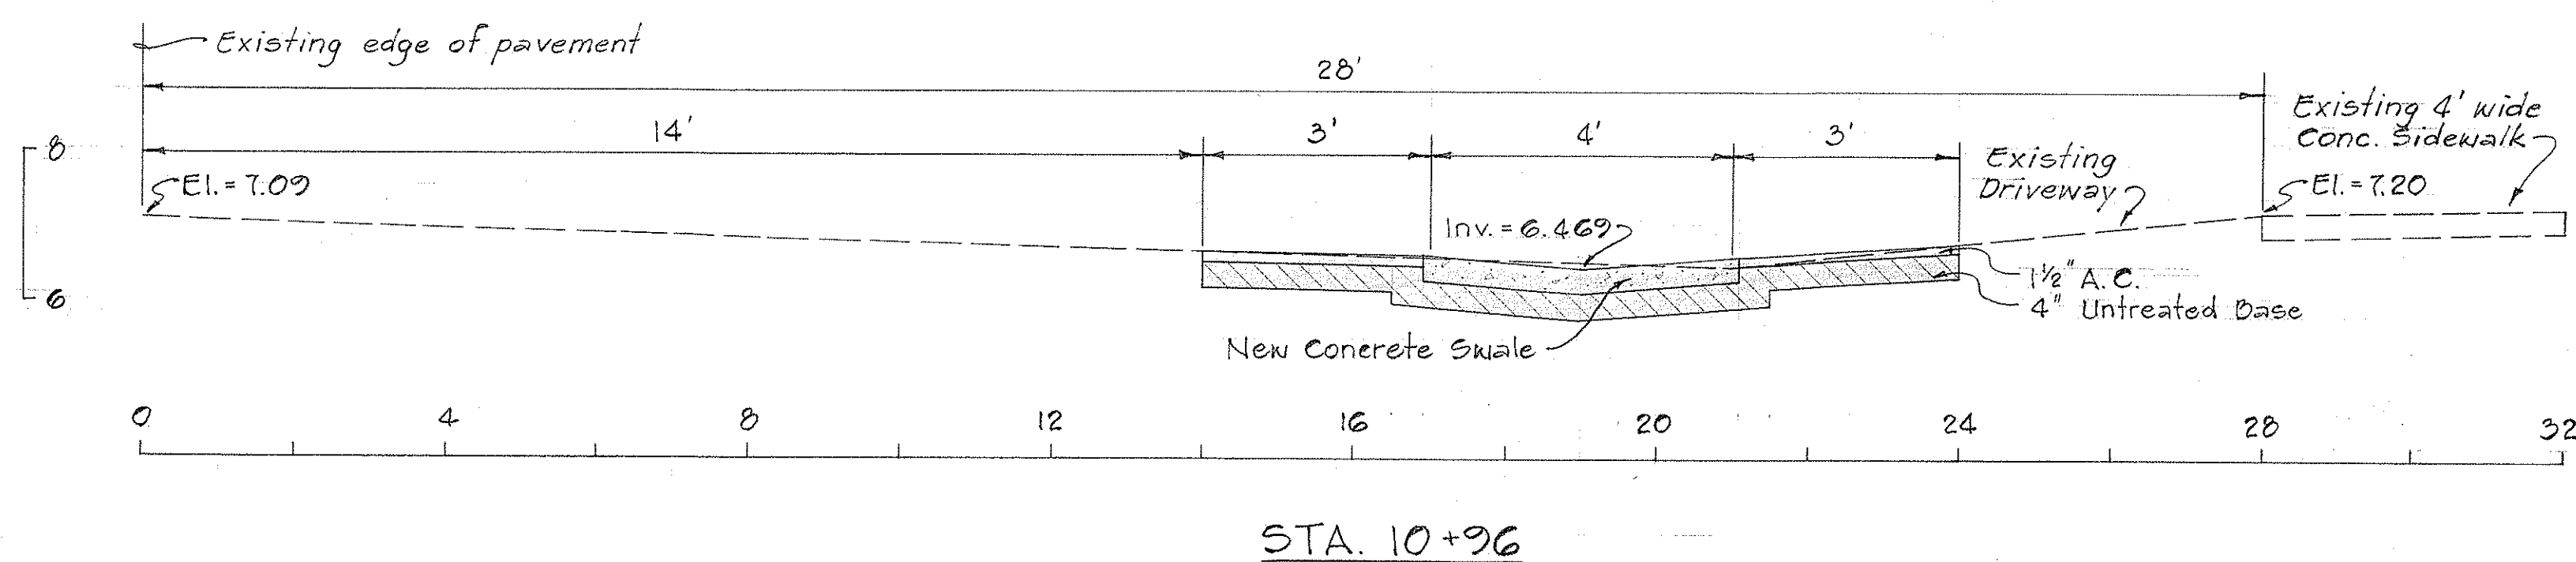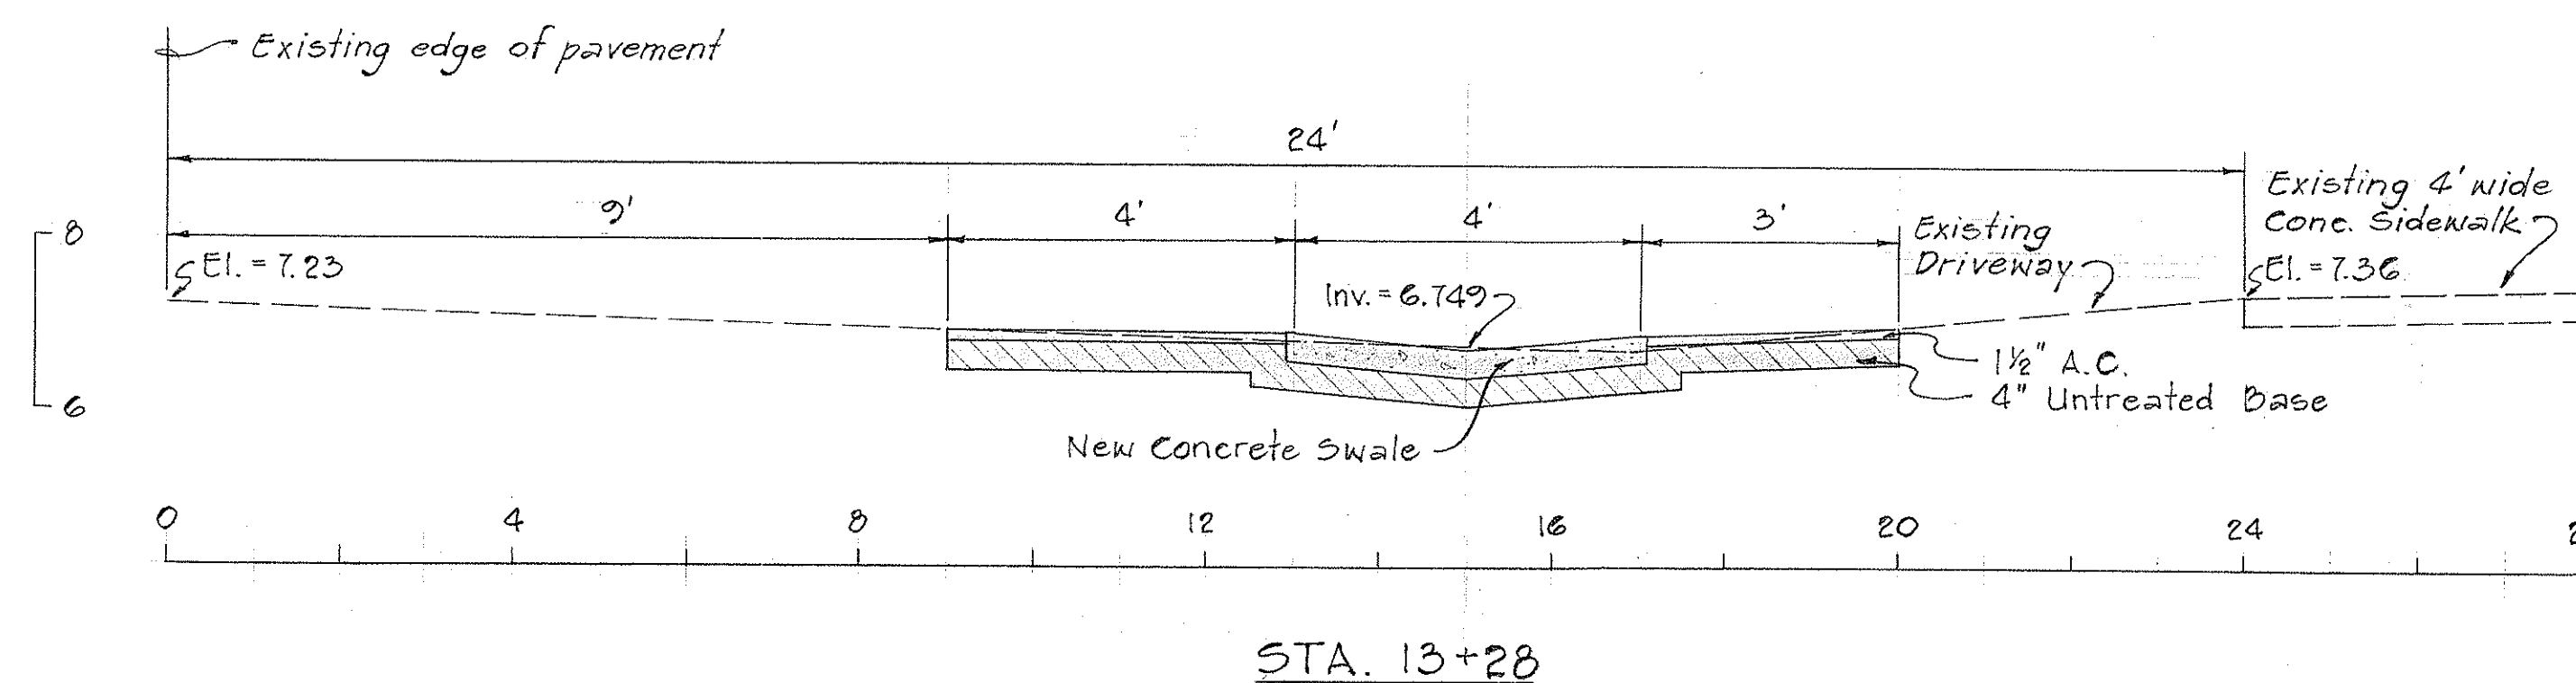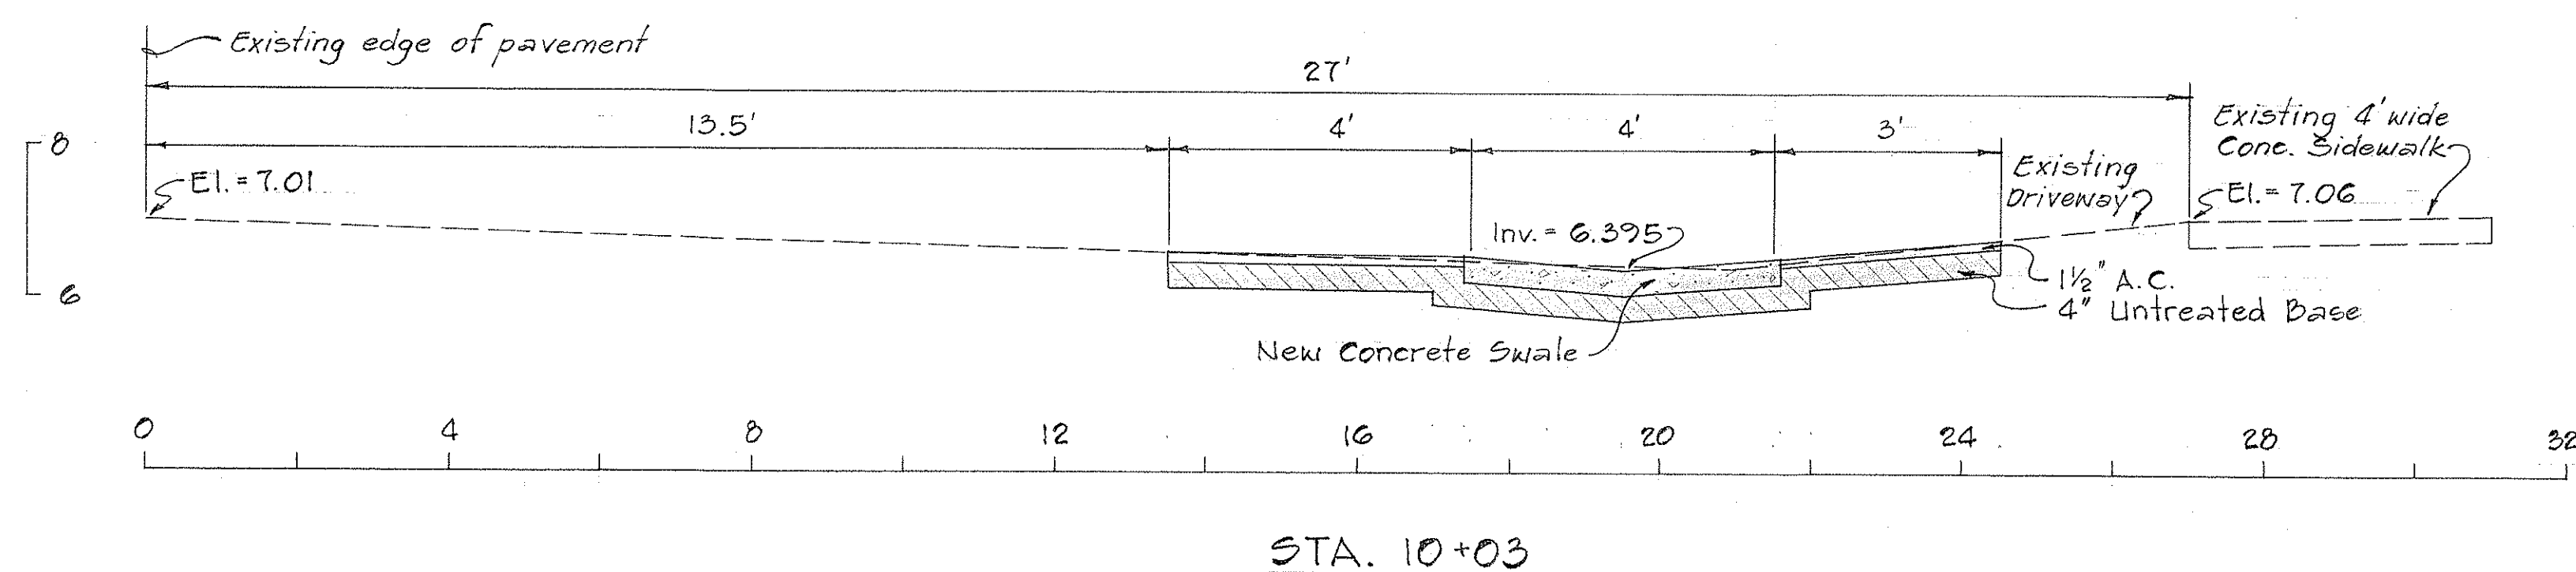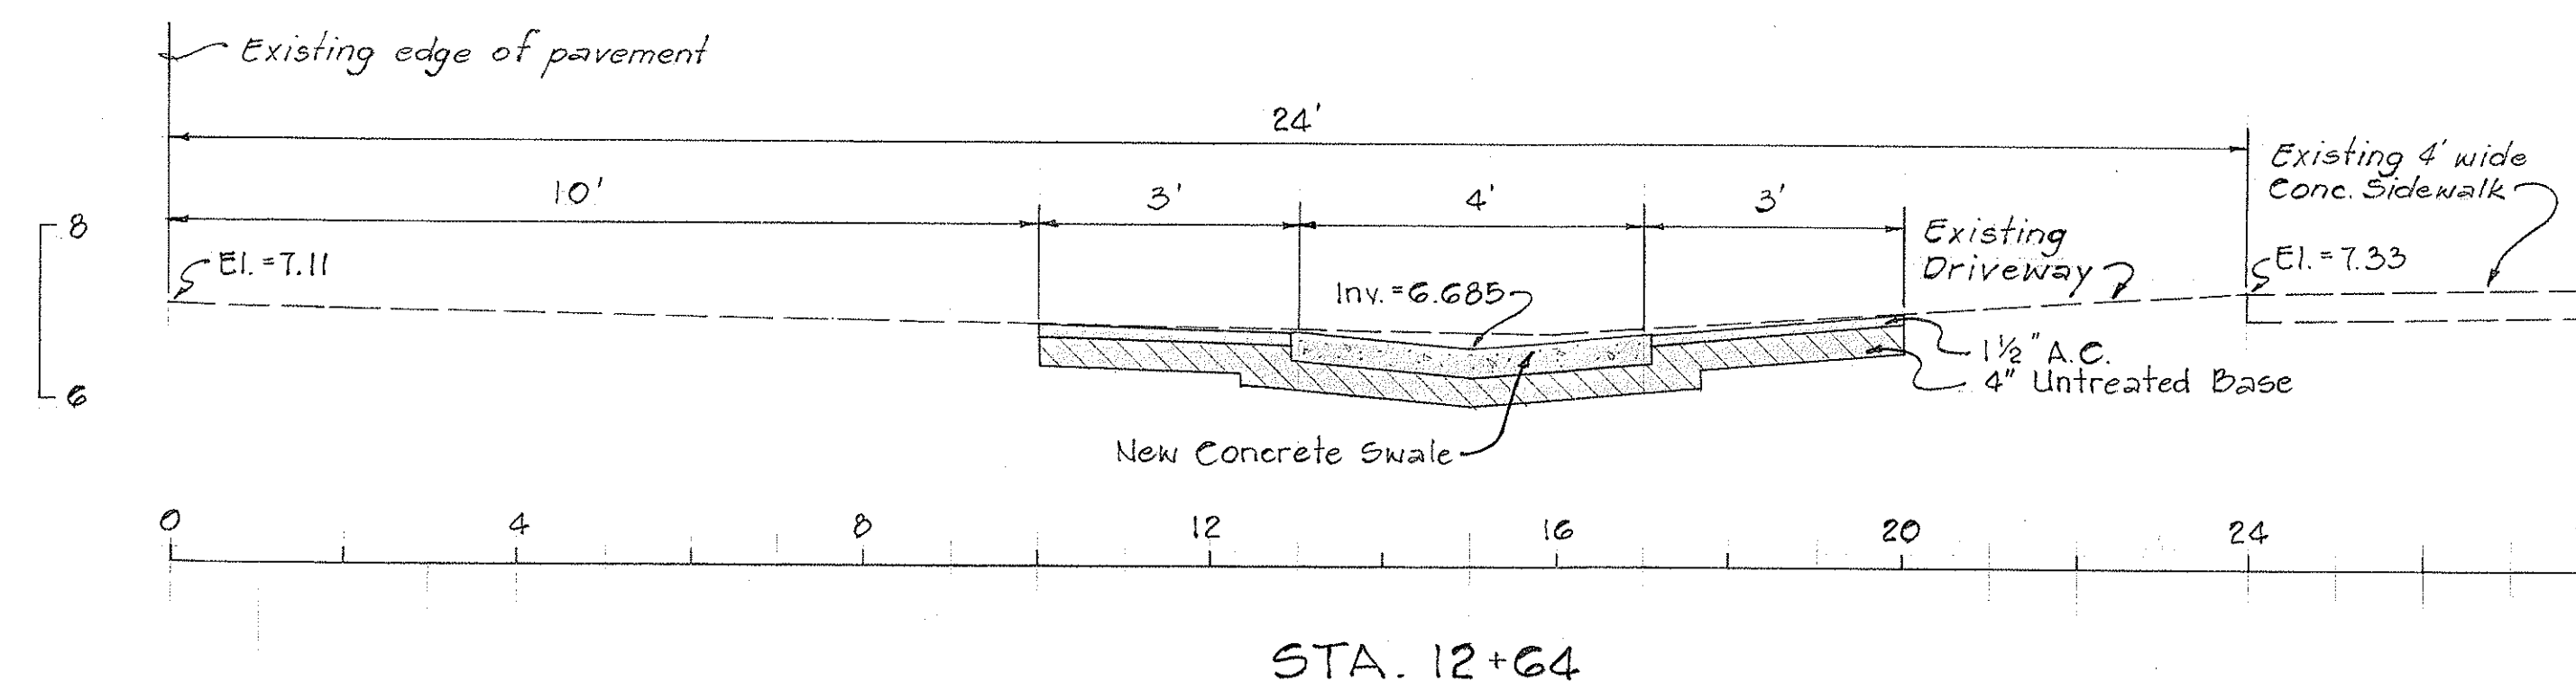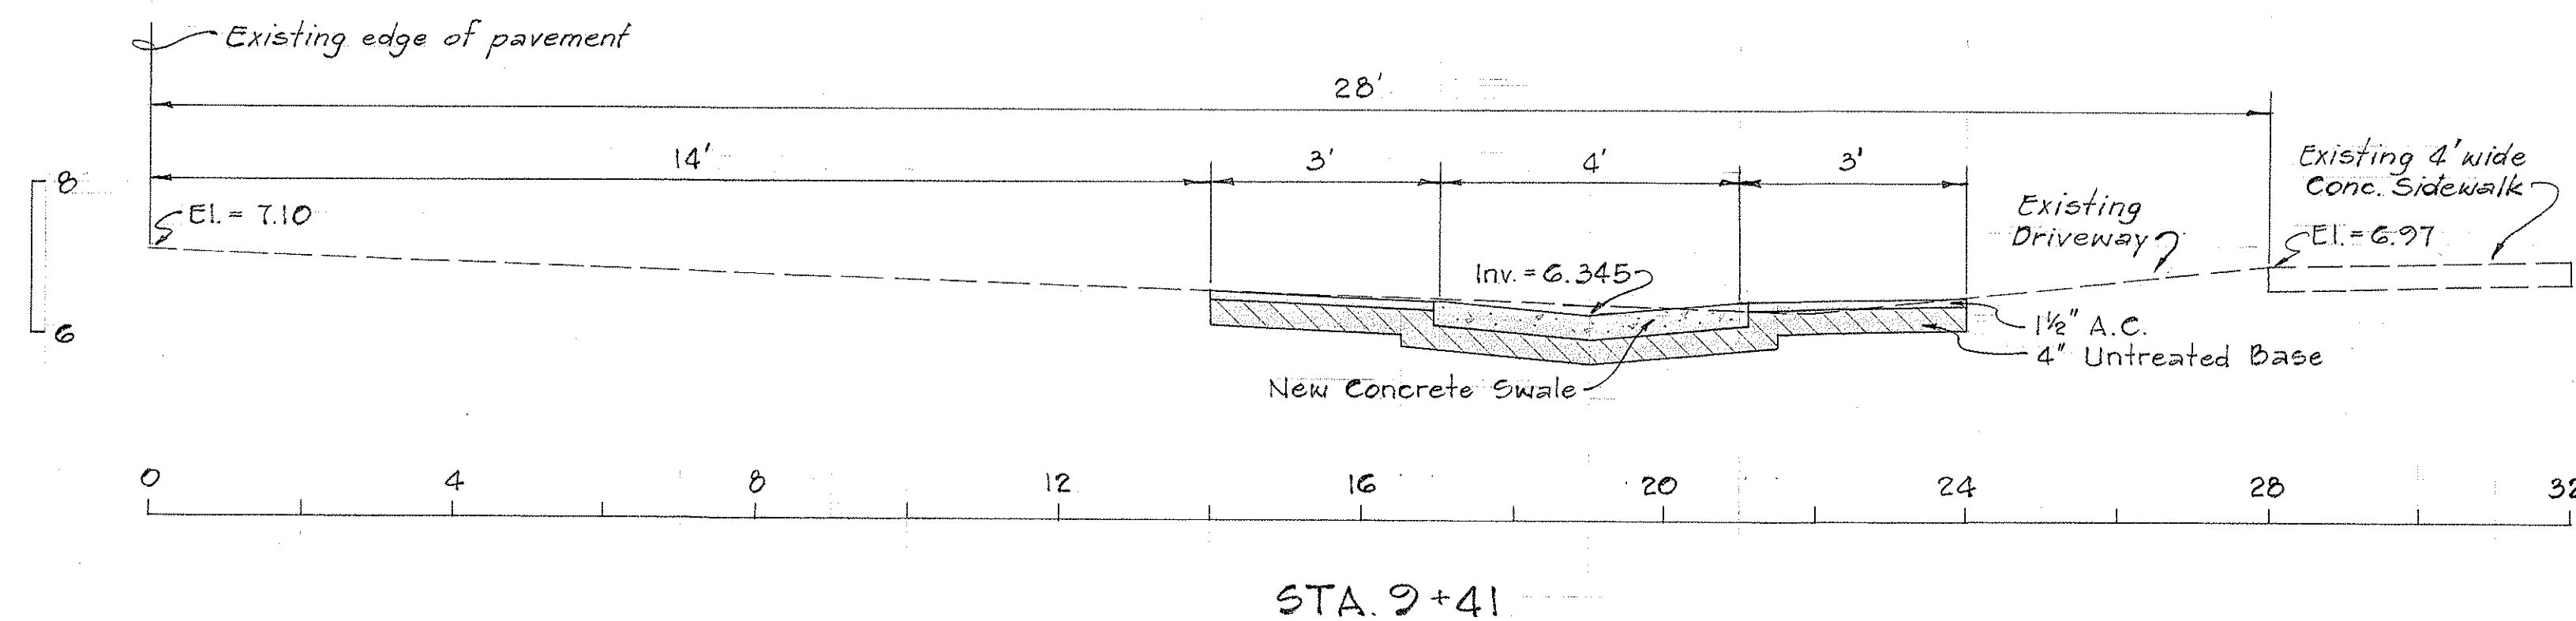

DRIVEWAY PROFILES

Scale: 1" = 2'-0"

STATE OF HAWAII
DEPARTMENT OF TRANSPORTATION
HIGHWAYS DIVISION

MISCELLANEOUS DRAINAGE
IMPROVEMENTS ON OAHU

UNIT V - MOKAPU ROAD

PROJ. NO. 630A-01-67

DRIVEWAY PROFILES

Scale: As Shown

Date: Oct. 1966

SHEET No. 2 OF 3 SHEETS

ORIGINAL PLAN	DATE
DRAWN BY	
CHECKED BY	
NOTED BY	
QUANTITIES BY	
CHECKED BY	
No.	