



FED. ROAD DIST. NO.	STATE	FED. AID PROJ. NO.	FISCAL YEAR	SHEET NO.	TOTAL SHEETS
HAWAII	HAW.				

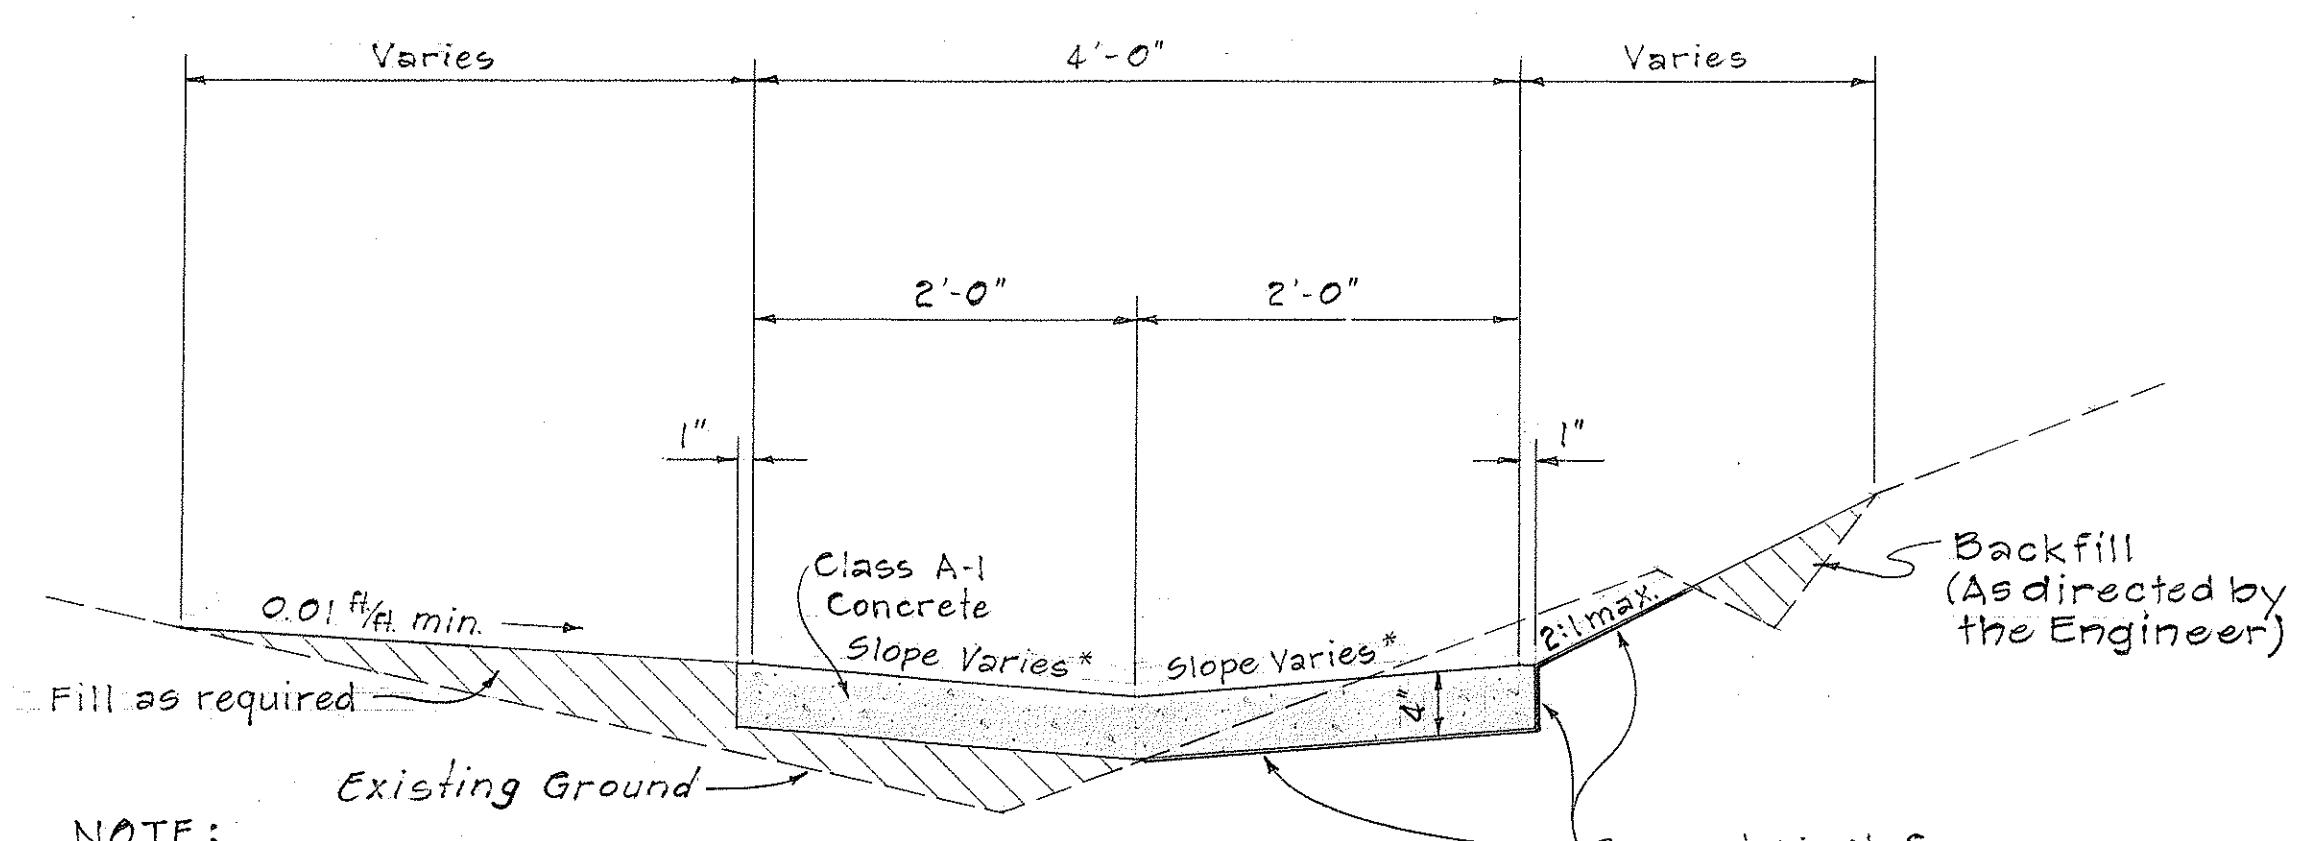


NOTE:
 *1. Use 1:12 from Sta. 1+48 to Sta. 16+35 and 1/2:12 from Sta. 16+40 to Sta. 18+20±.
 2. Use 6x6x1/2 wire mesh reinforcement at driveways as shown in the "Typical Driveway Details."
 3. "Fill" and "Backfill" incidental to structure excavation.

TYPICAL SECTION



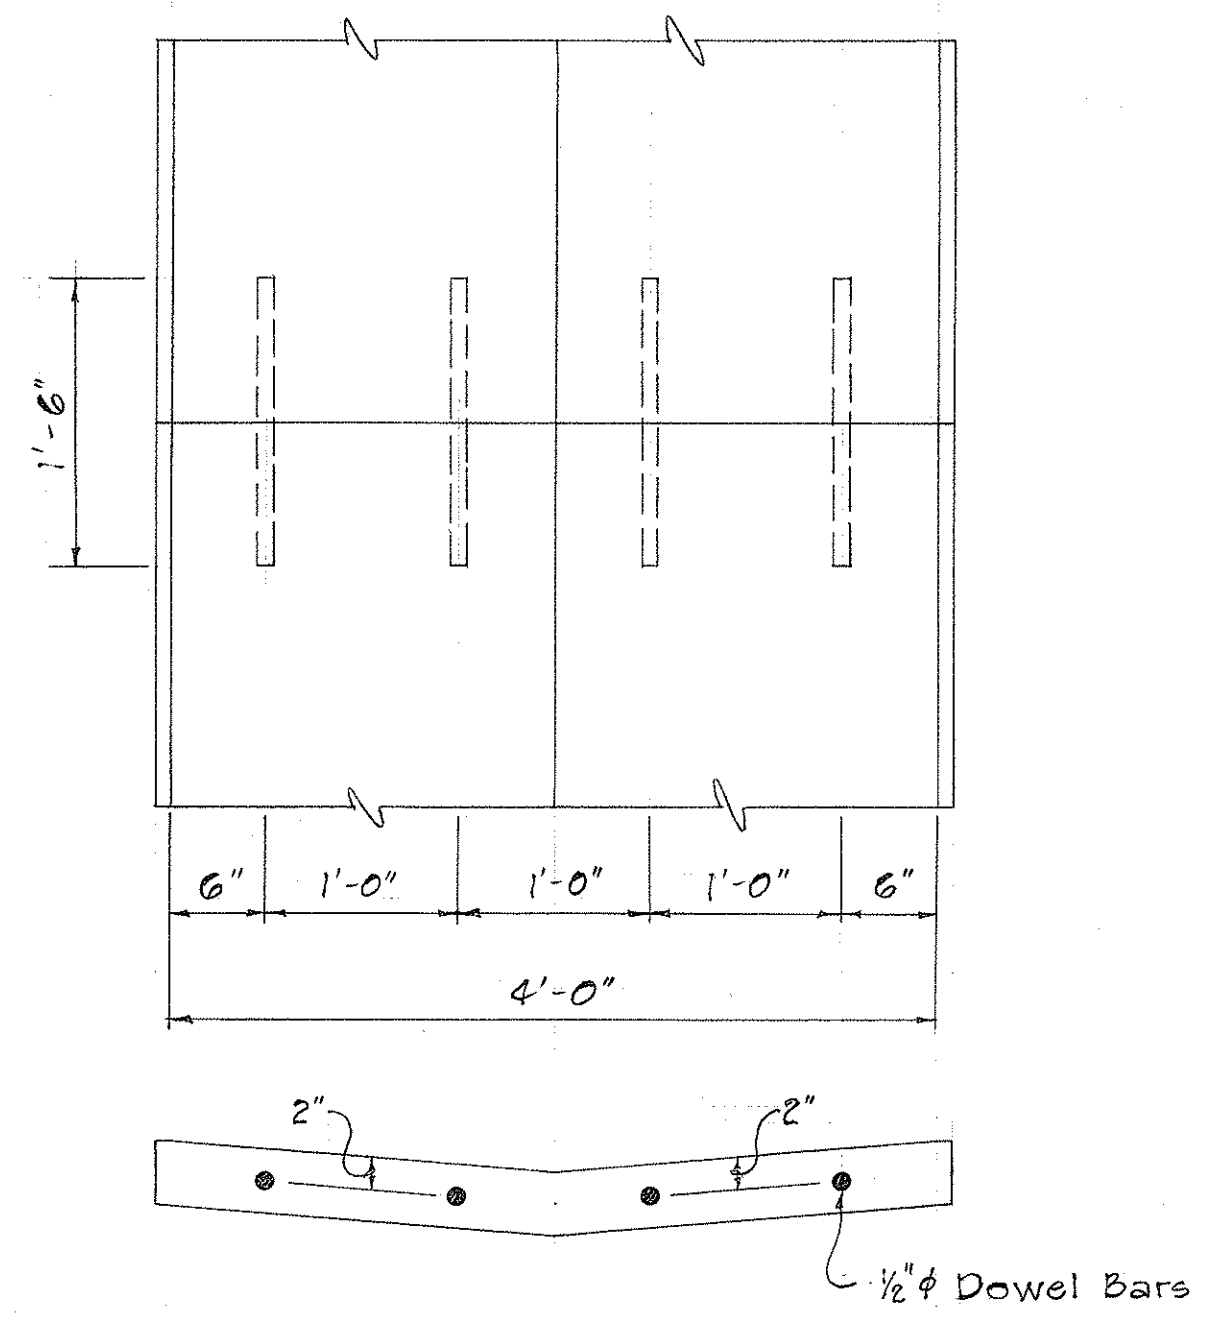


CONSTRUCTION JOINT

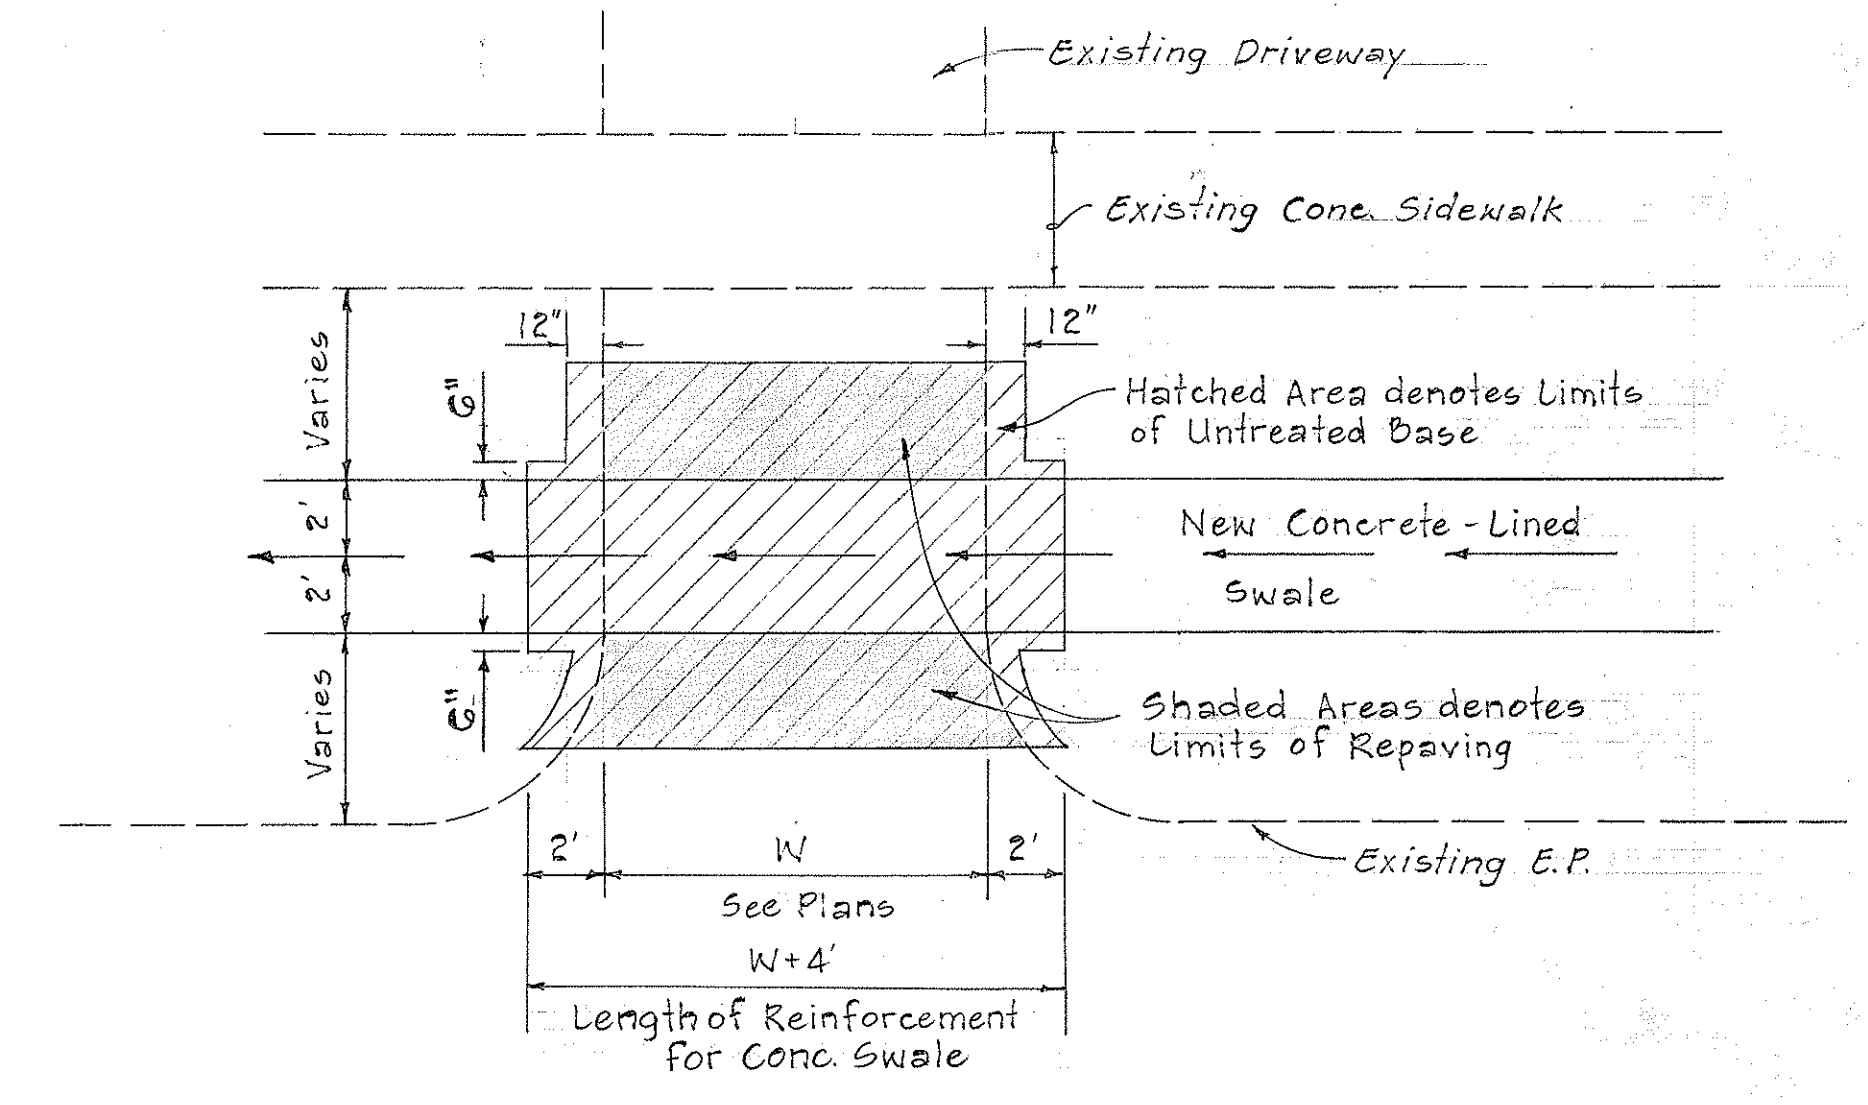


PLAN
Scale 1" = 5'-0"


CONCRETE SWALE
Scale 1" = 1'-0"

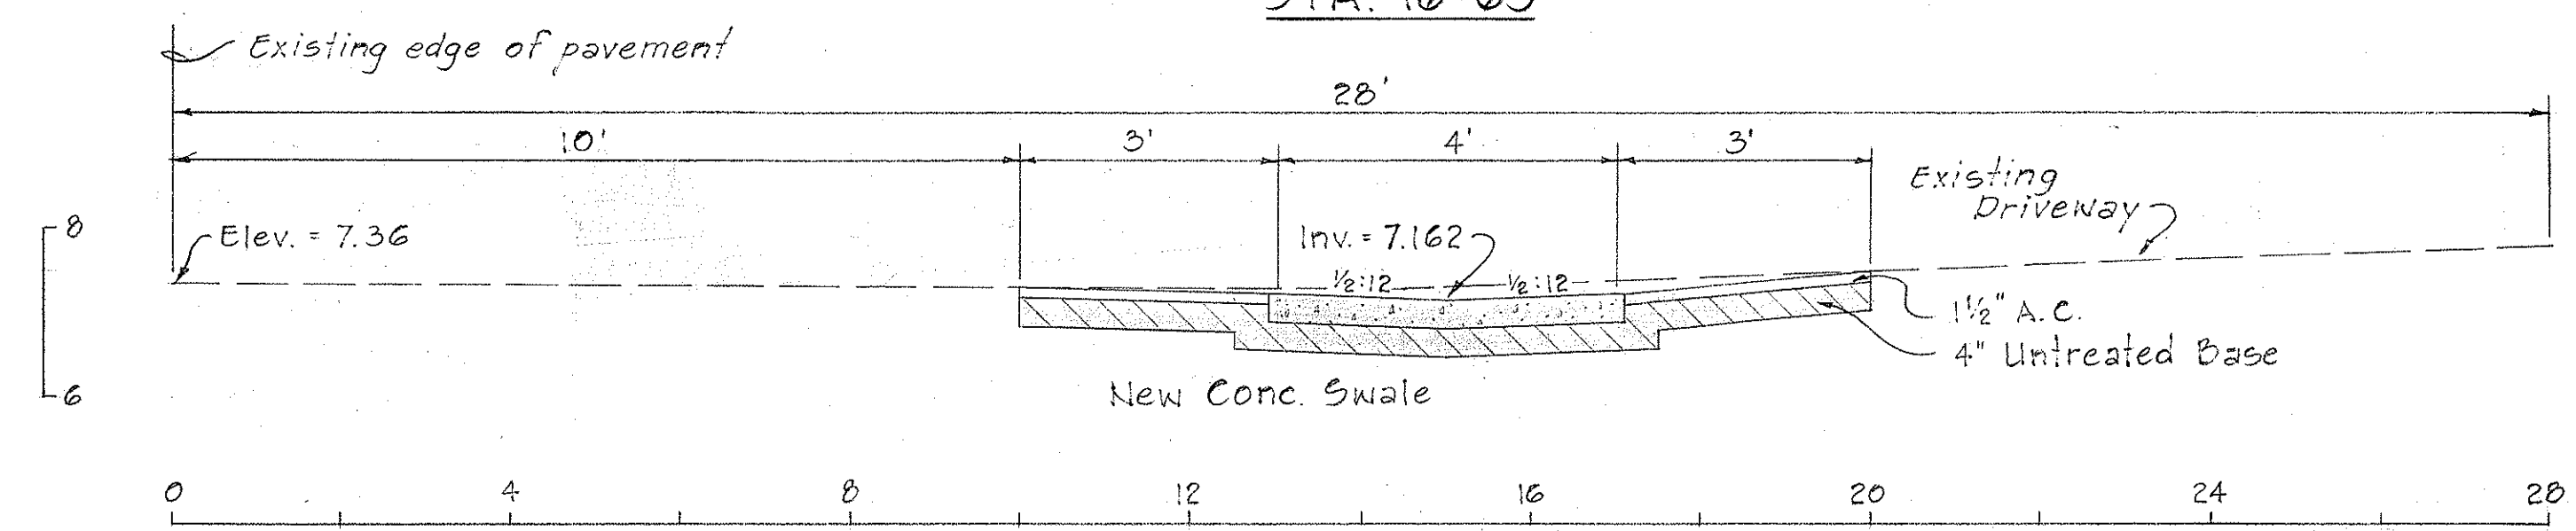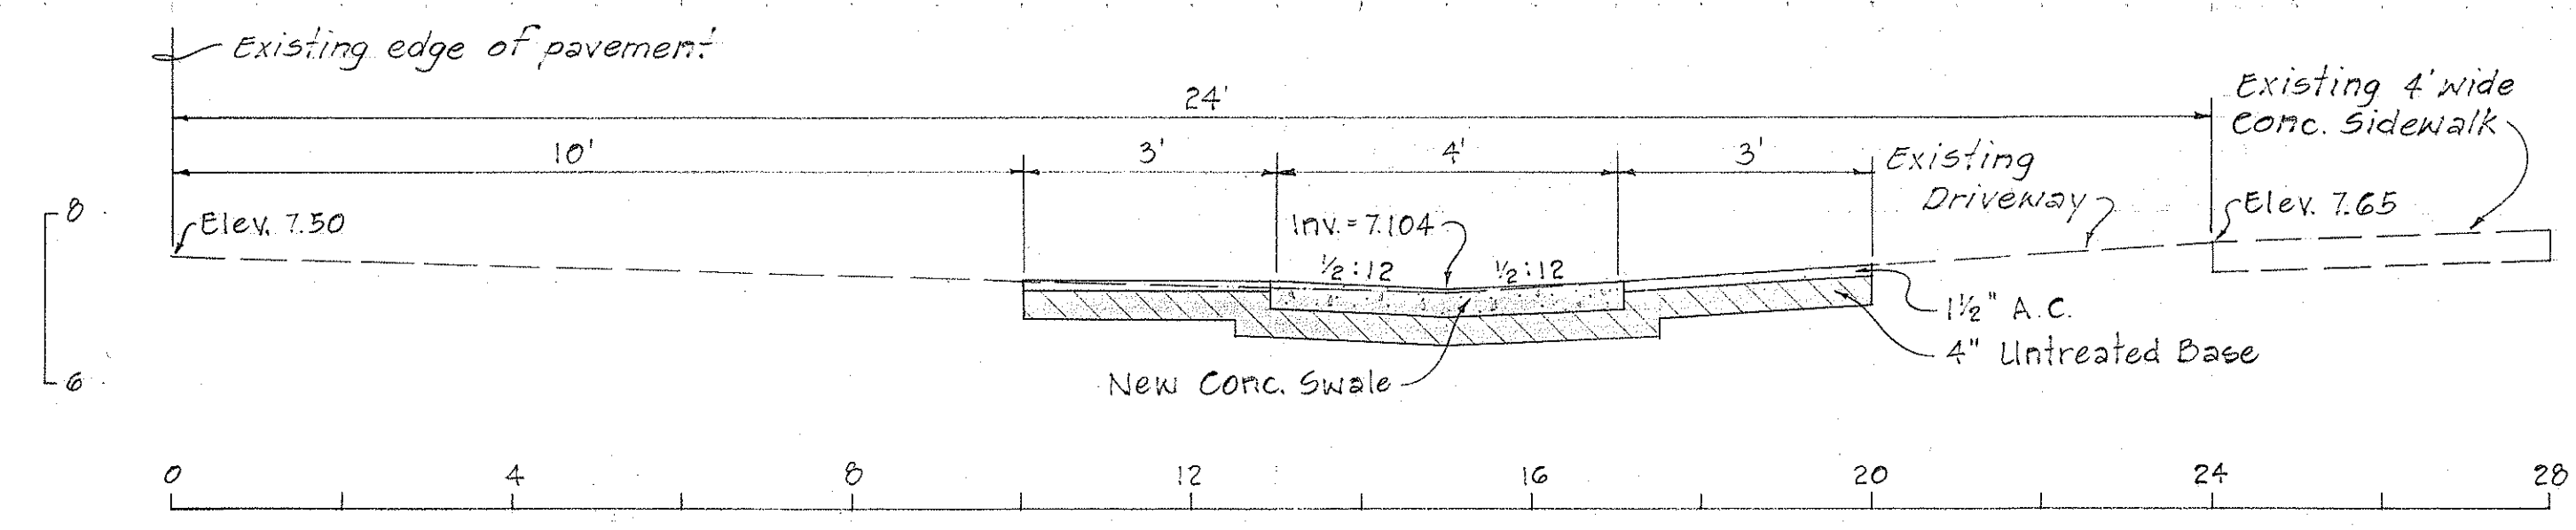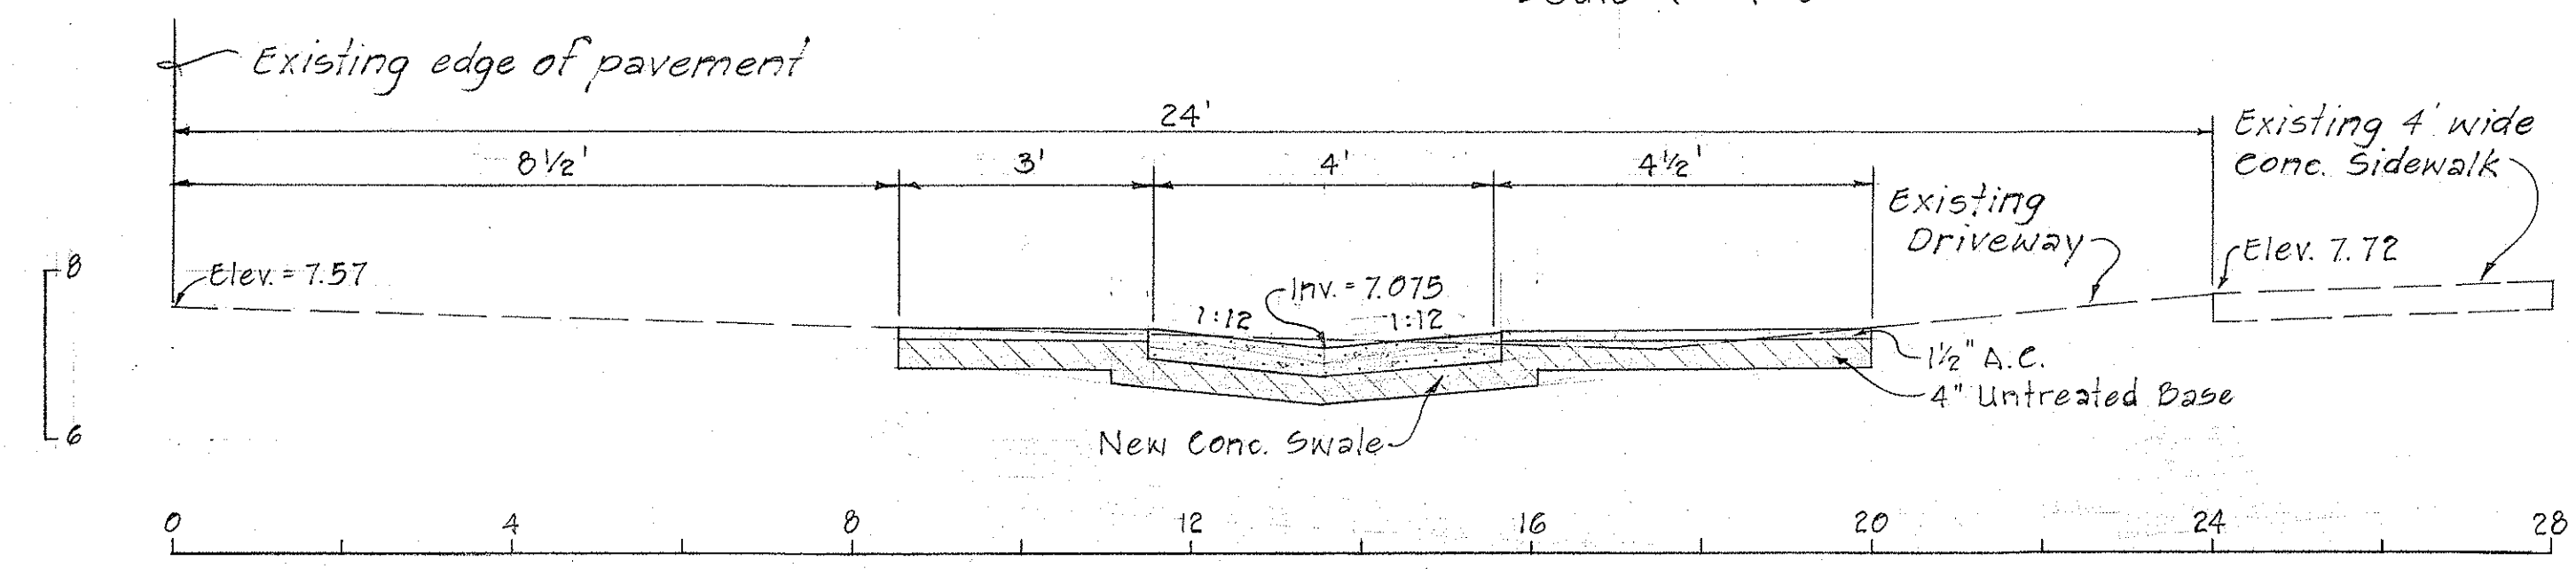


DRIVEWAY PROFILES
Scale 1" = 2'-0"

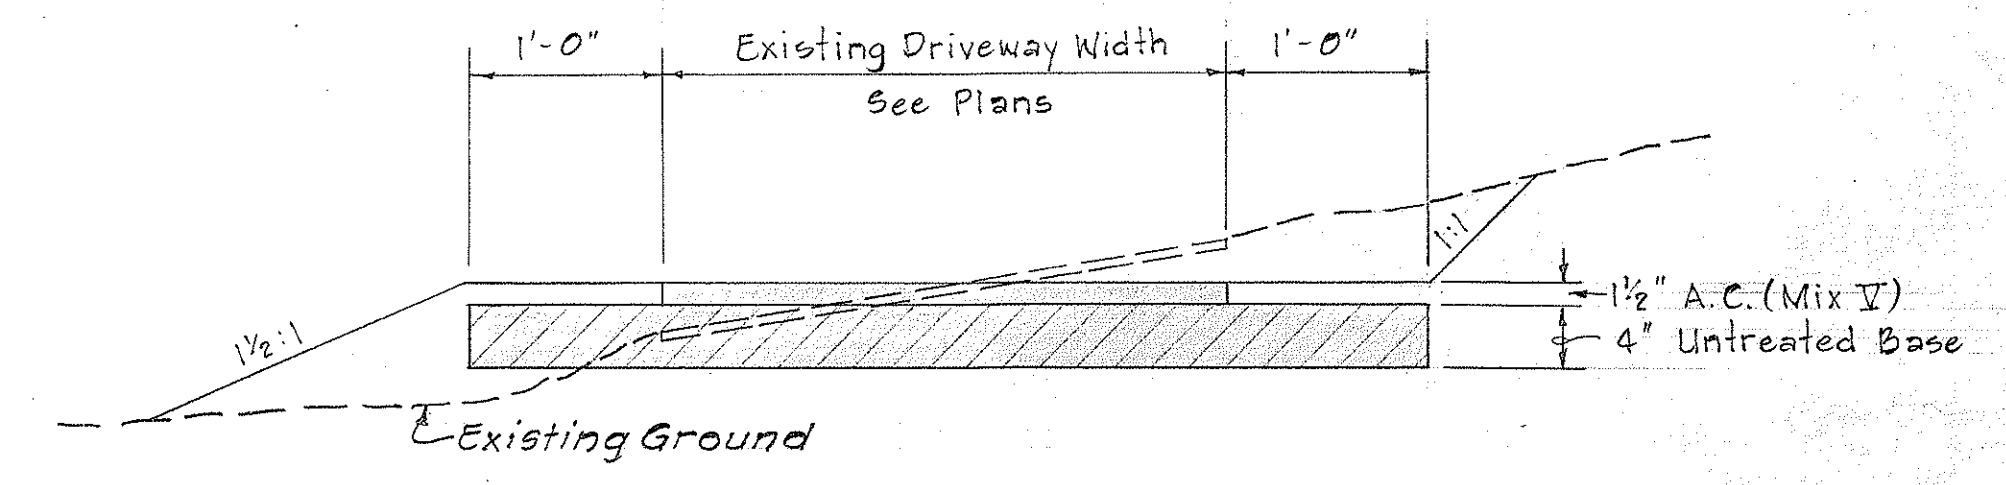

ELEVATION
No Scale

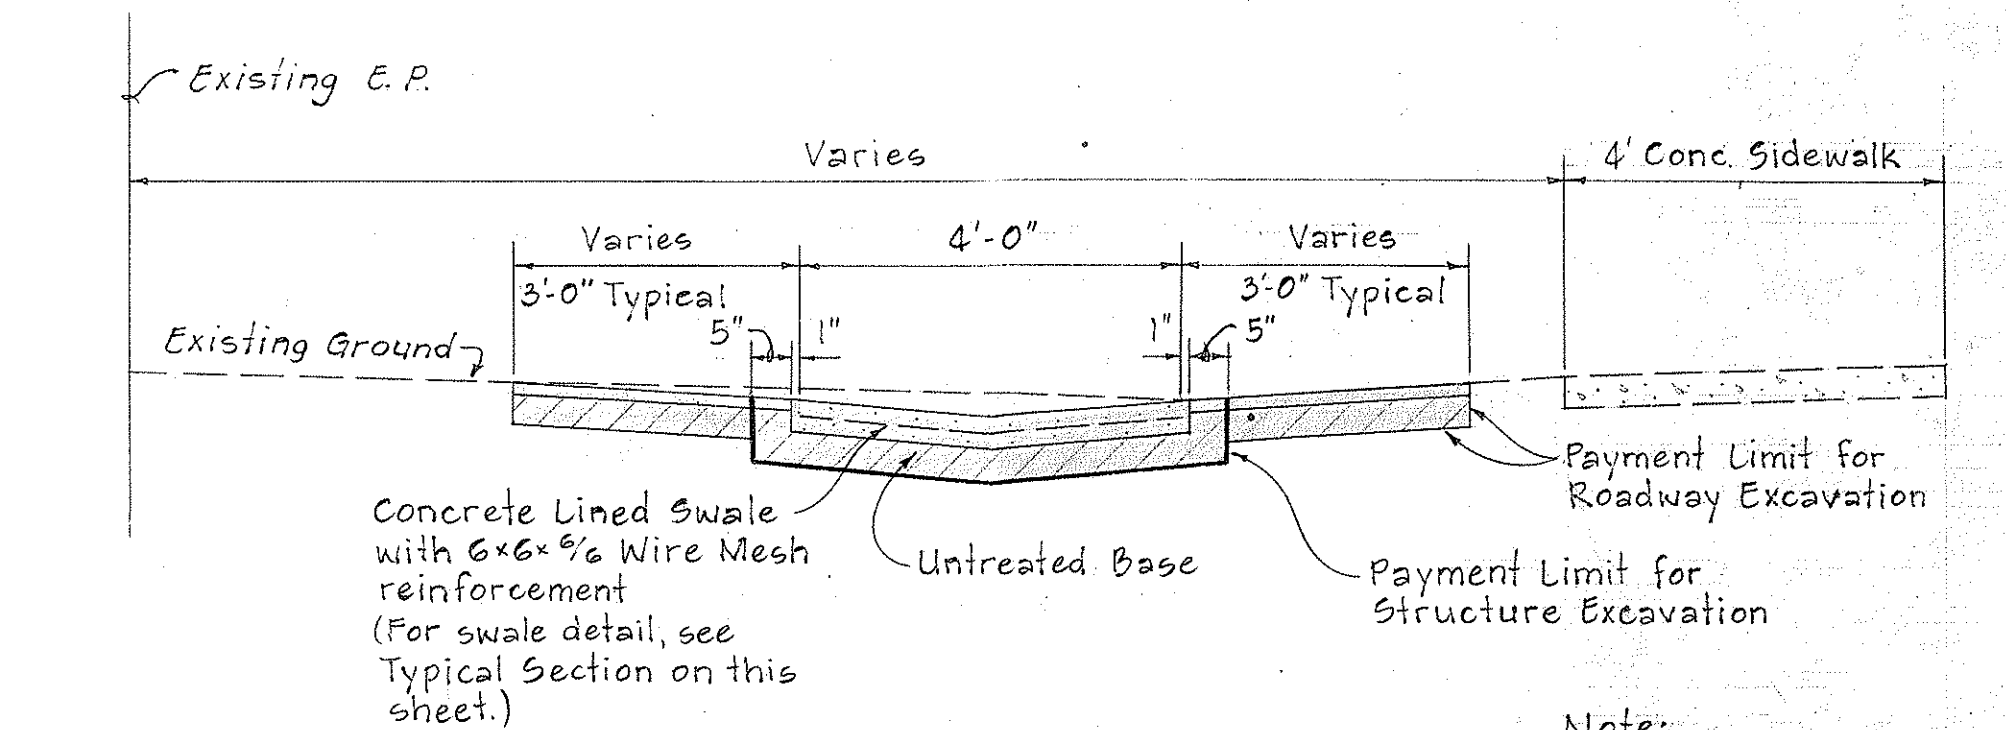

PROFILE
Scale 1/2" = 1'-0"
TYPICAL DRIVEWAY DETAILS

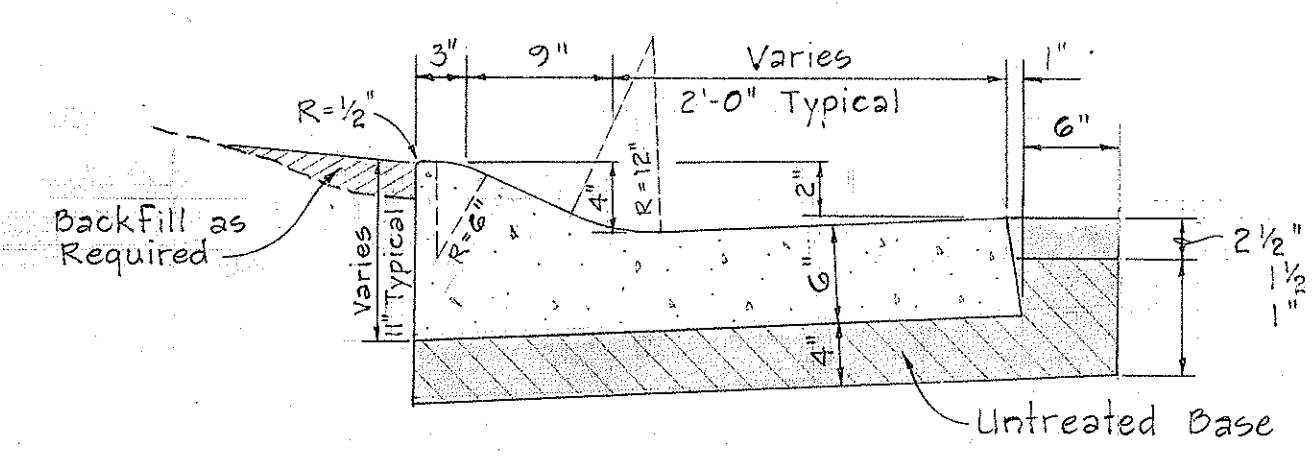

TYPE "EG1" CAST-IN-PLACE CONC. CURB & GUTTER
Scale 1" = 1'-0"

NOTE:
 A.C., Untreated Base, Excavation and Backfill are incidental to Curb and Gutter.

STATE OF HAWAII

DEPARTMENT OF TRANSPORTATION

HIGHWAYS DIVISION

MISCELLANEOUS DRAINAGE

IMPROVEMENTS ON OAHU

UNIT V - MOKAPU ROAD

PROJ. NO. 630A-01-67

DRIVEWAY PROFILES AND SPECIAL DETAILS

Scale: As Shown

Date: Oct., 1966

SHEET No. 3 OF 3 SHEETS

DATE	*****
SURVEY PLOTTED BY	*****
DRAWN BY	*****
DESIGNED BY	*****
NOTED BY	*****
CHECKED BY	*****
ORIGINAL PLAN	*****
NOTE BOOK	*****
No.	*****