	INDEX TO DRAWINGS
SHEET NO.	DESCRIPTION
	TITLE SHEET
2	GENERAL NOTES AND PLAN
-	
	·

STATE OF HAWAII


DEPARTMENT OF TRANSPORTATION
HIGHWAYS DIVISION
HONOLULU, HAWAII


PLANS FOR

WHEELCHAIR RAMPS AT NUUANU AVE. AND SCHOOL ST. INTERSECTION

PROJECT NO. HWY - 0 - 01 - 87

DISTRICT OF HONOLULU ISLAND OF OAHU

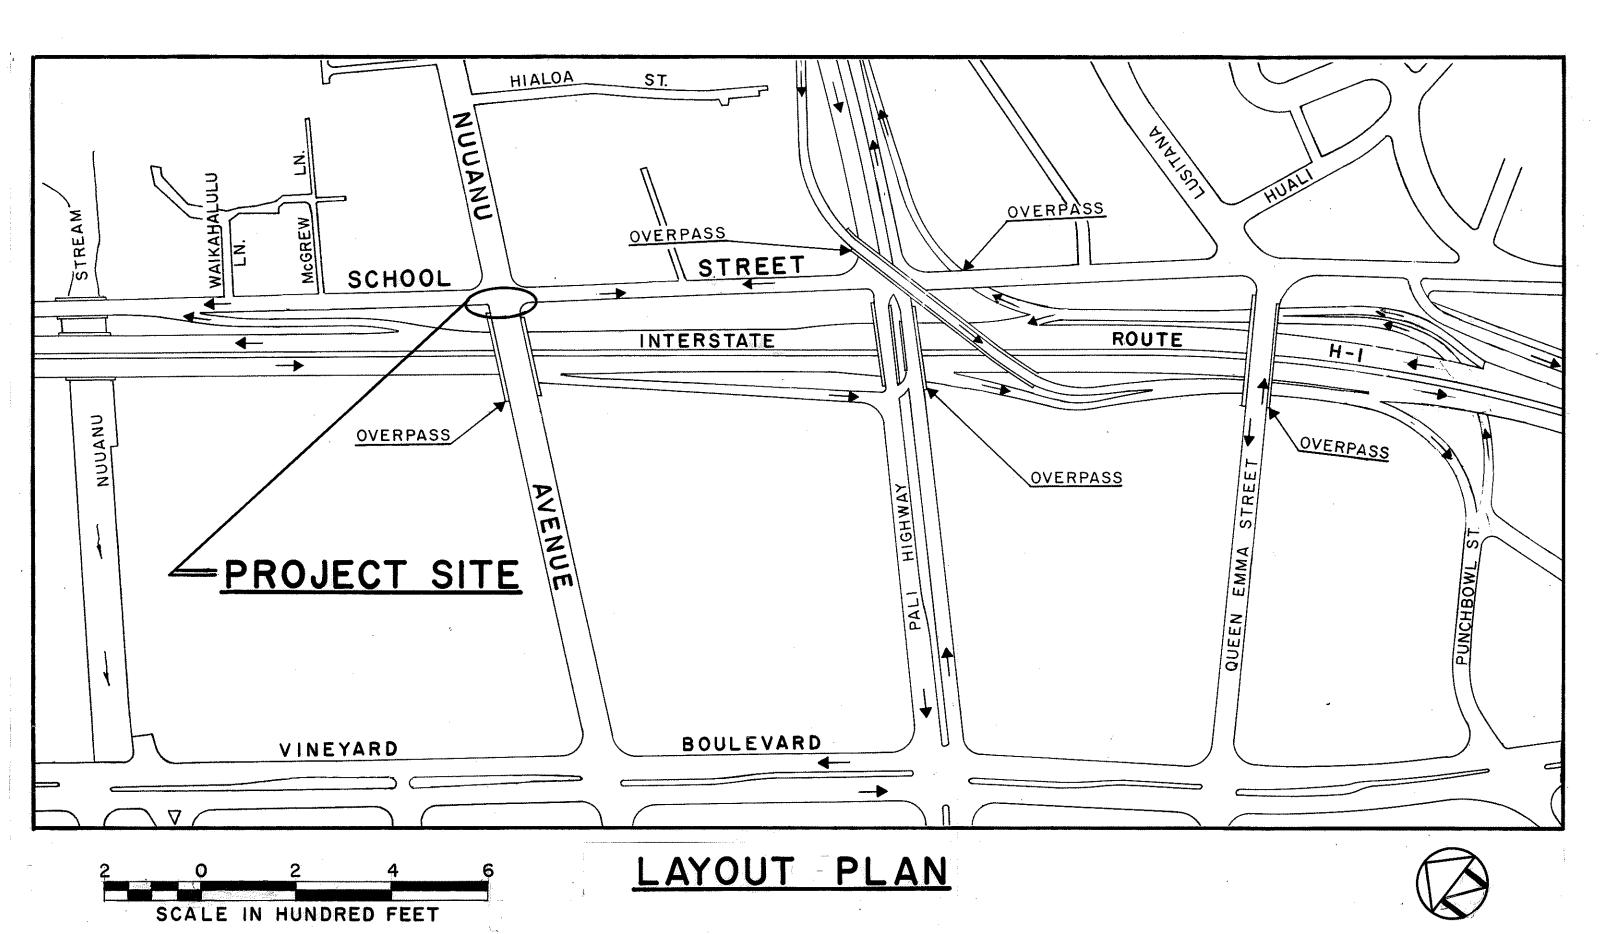

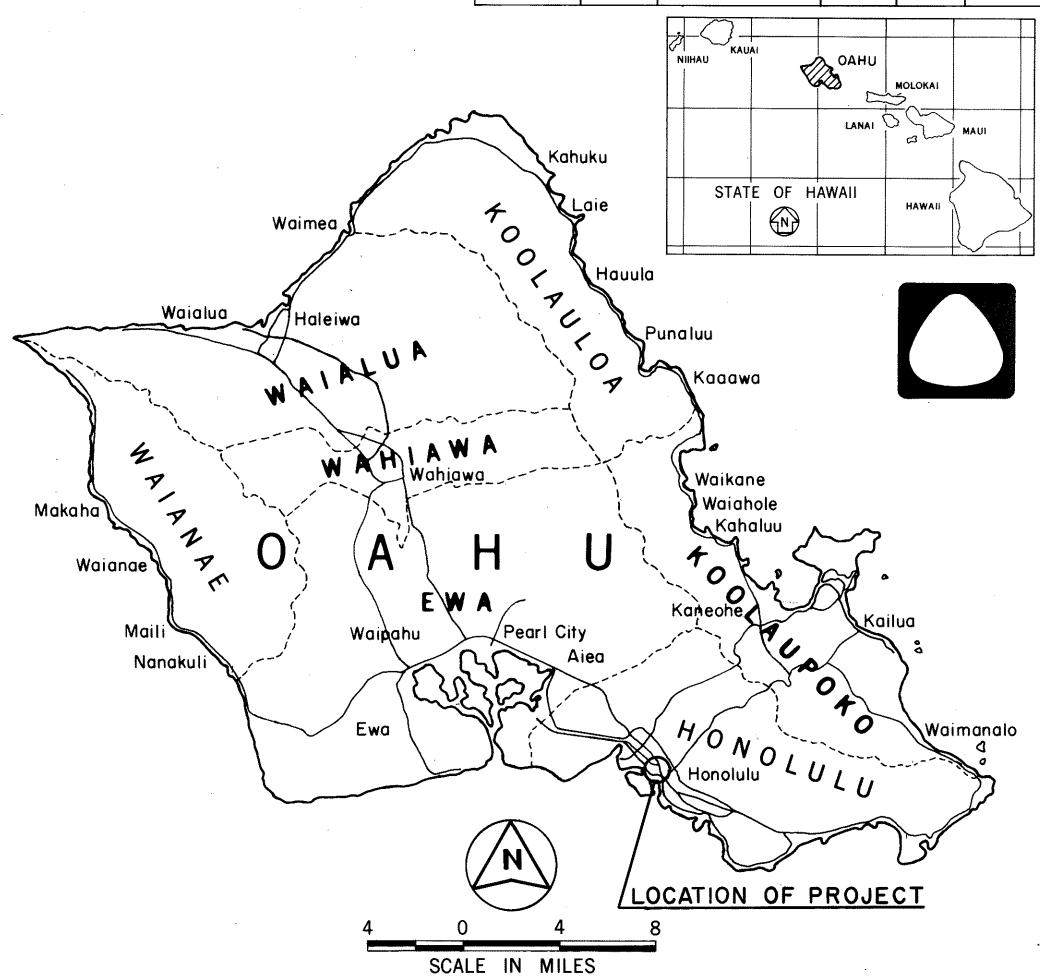

FED. ROAD DIST. NO.

PROJ. NO.

HWY-0-01-87

548-2456 Sept., 1986 BY PHONE DATE

T. NAGASAKO 548-24

DEPARTMENT OF TRANSPORTATION STATE OF HAWAII

APPROVED:

9/2-/5

DIR. OF TRANSPORTATION