

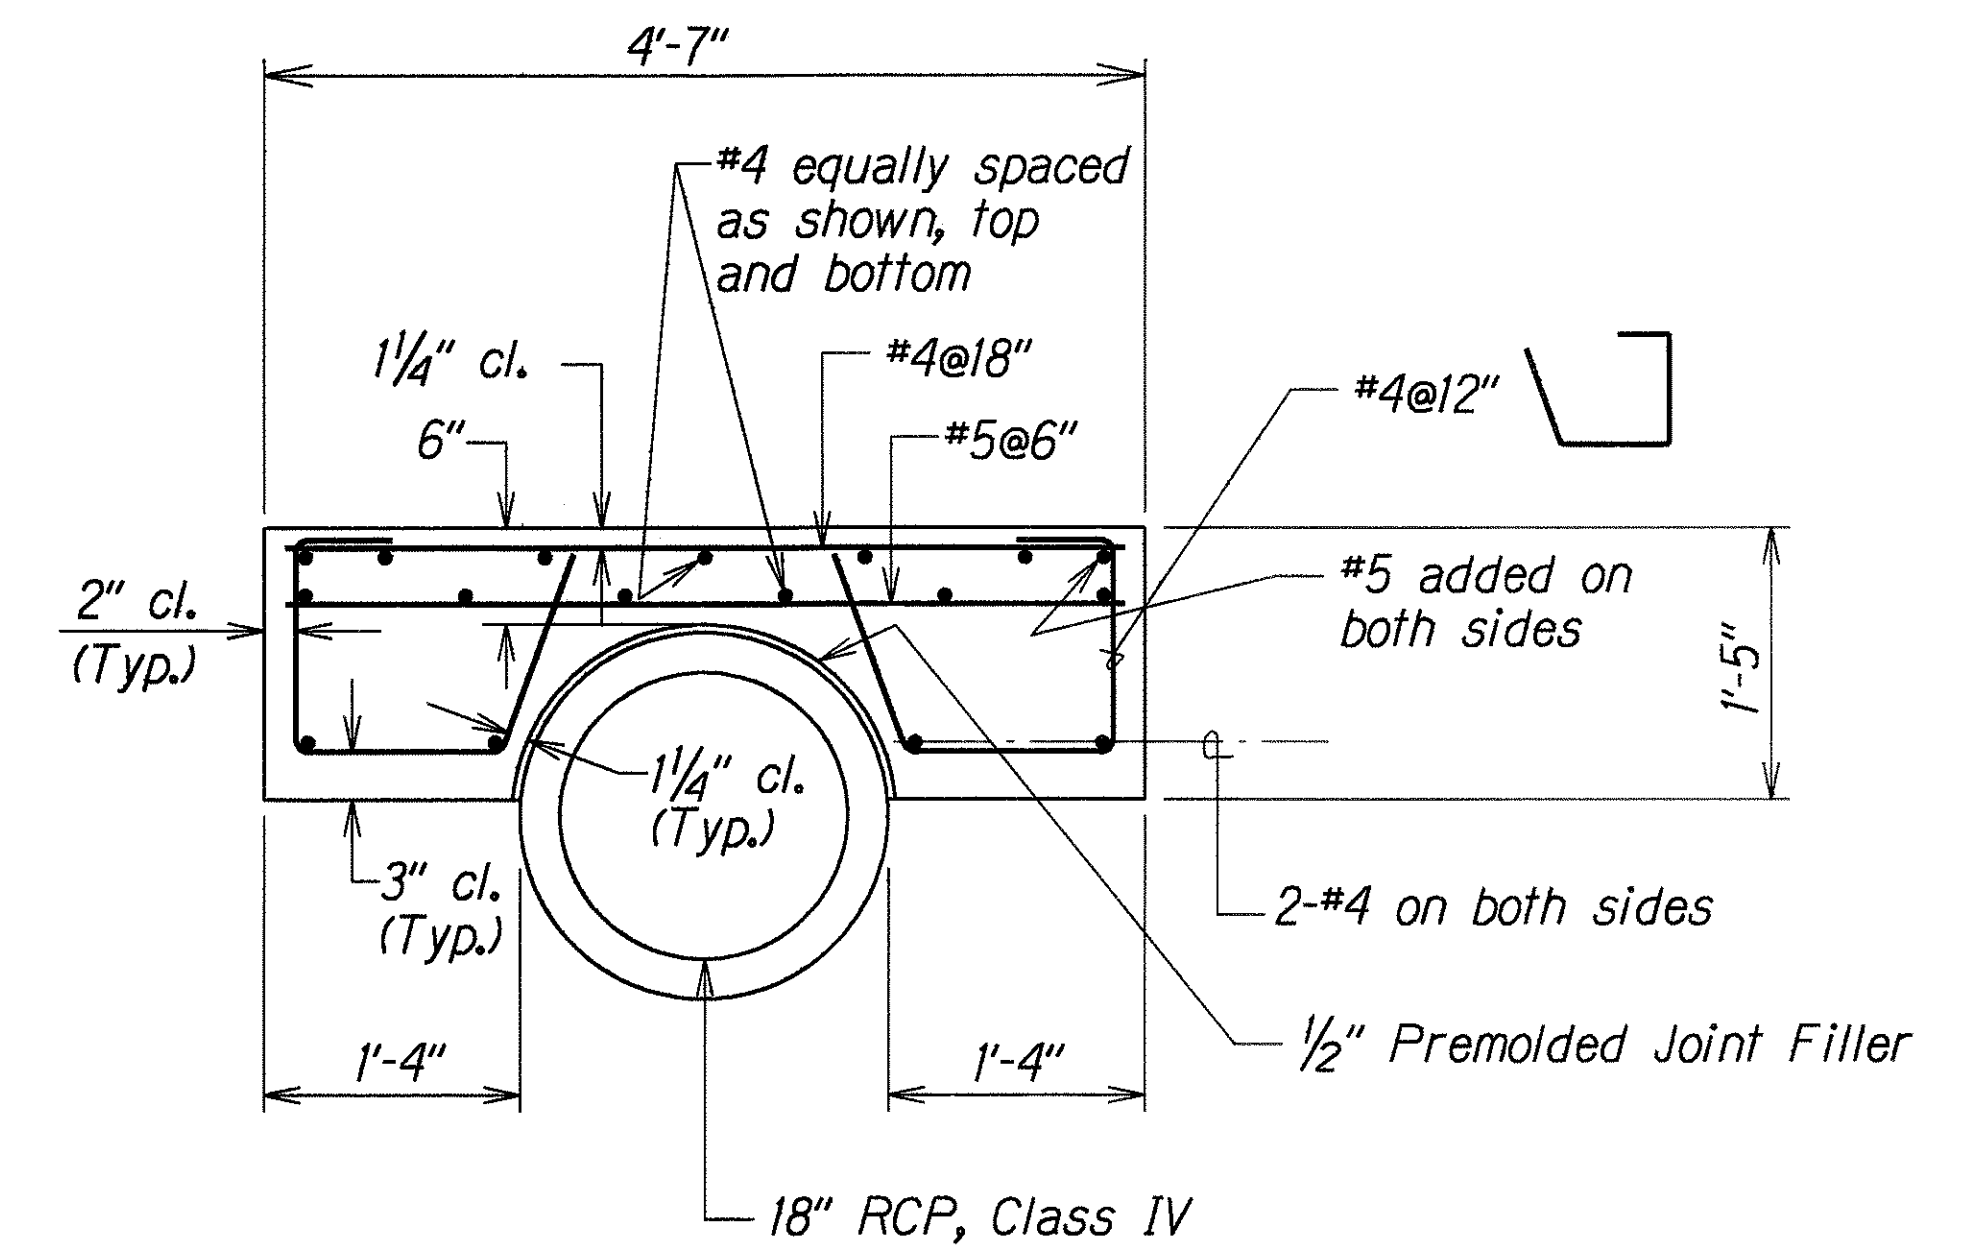
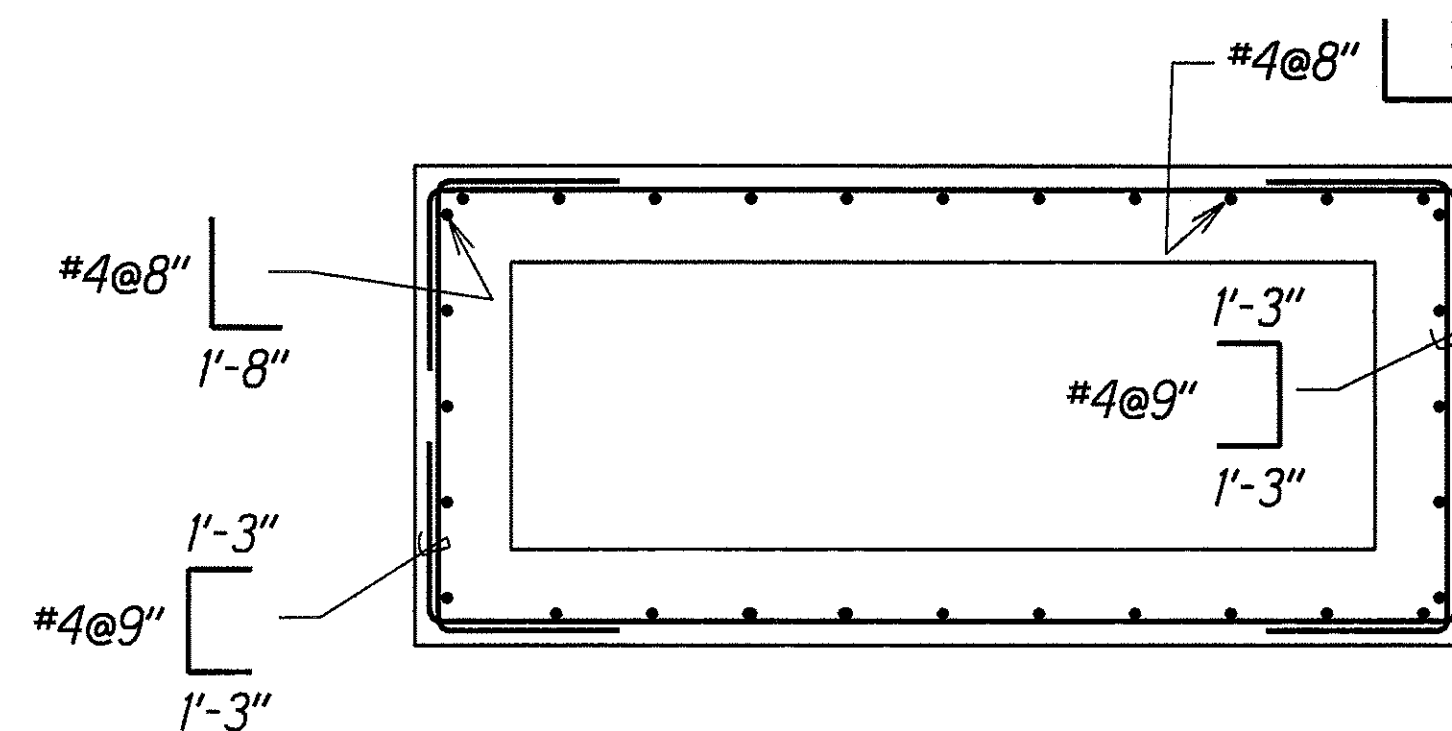
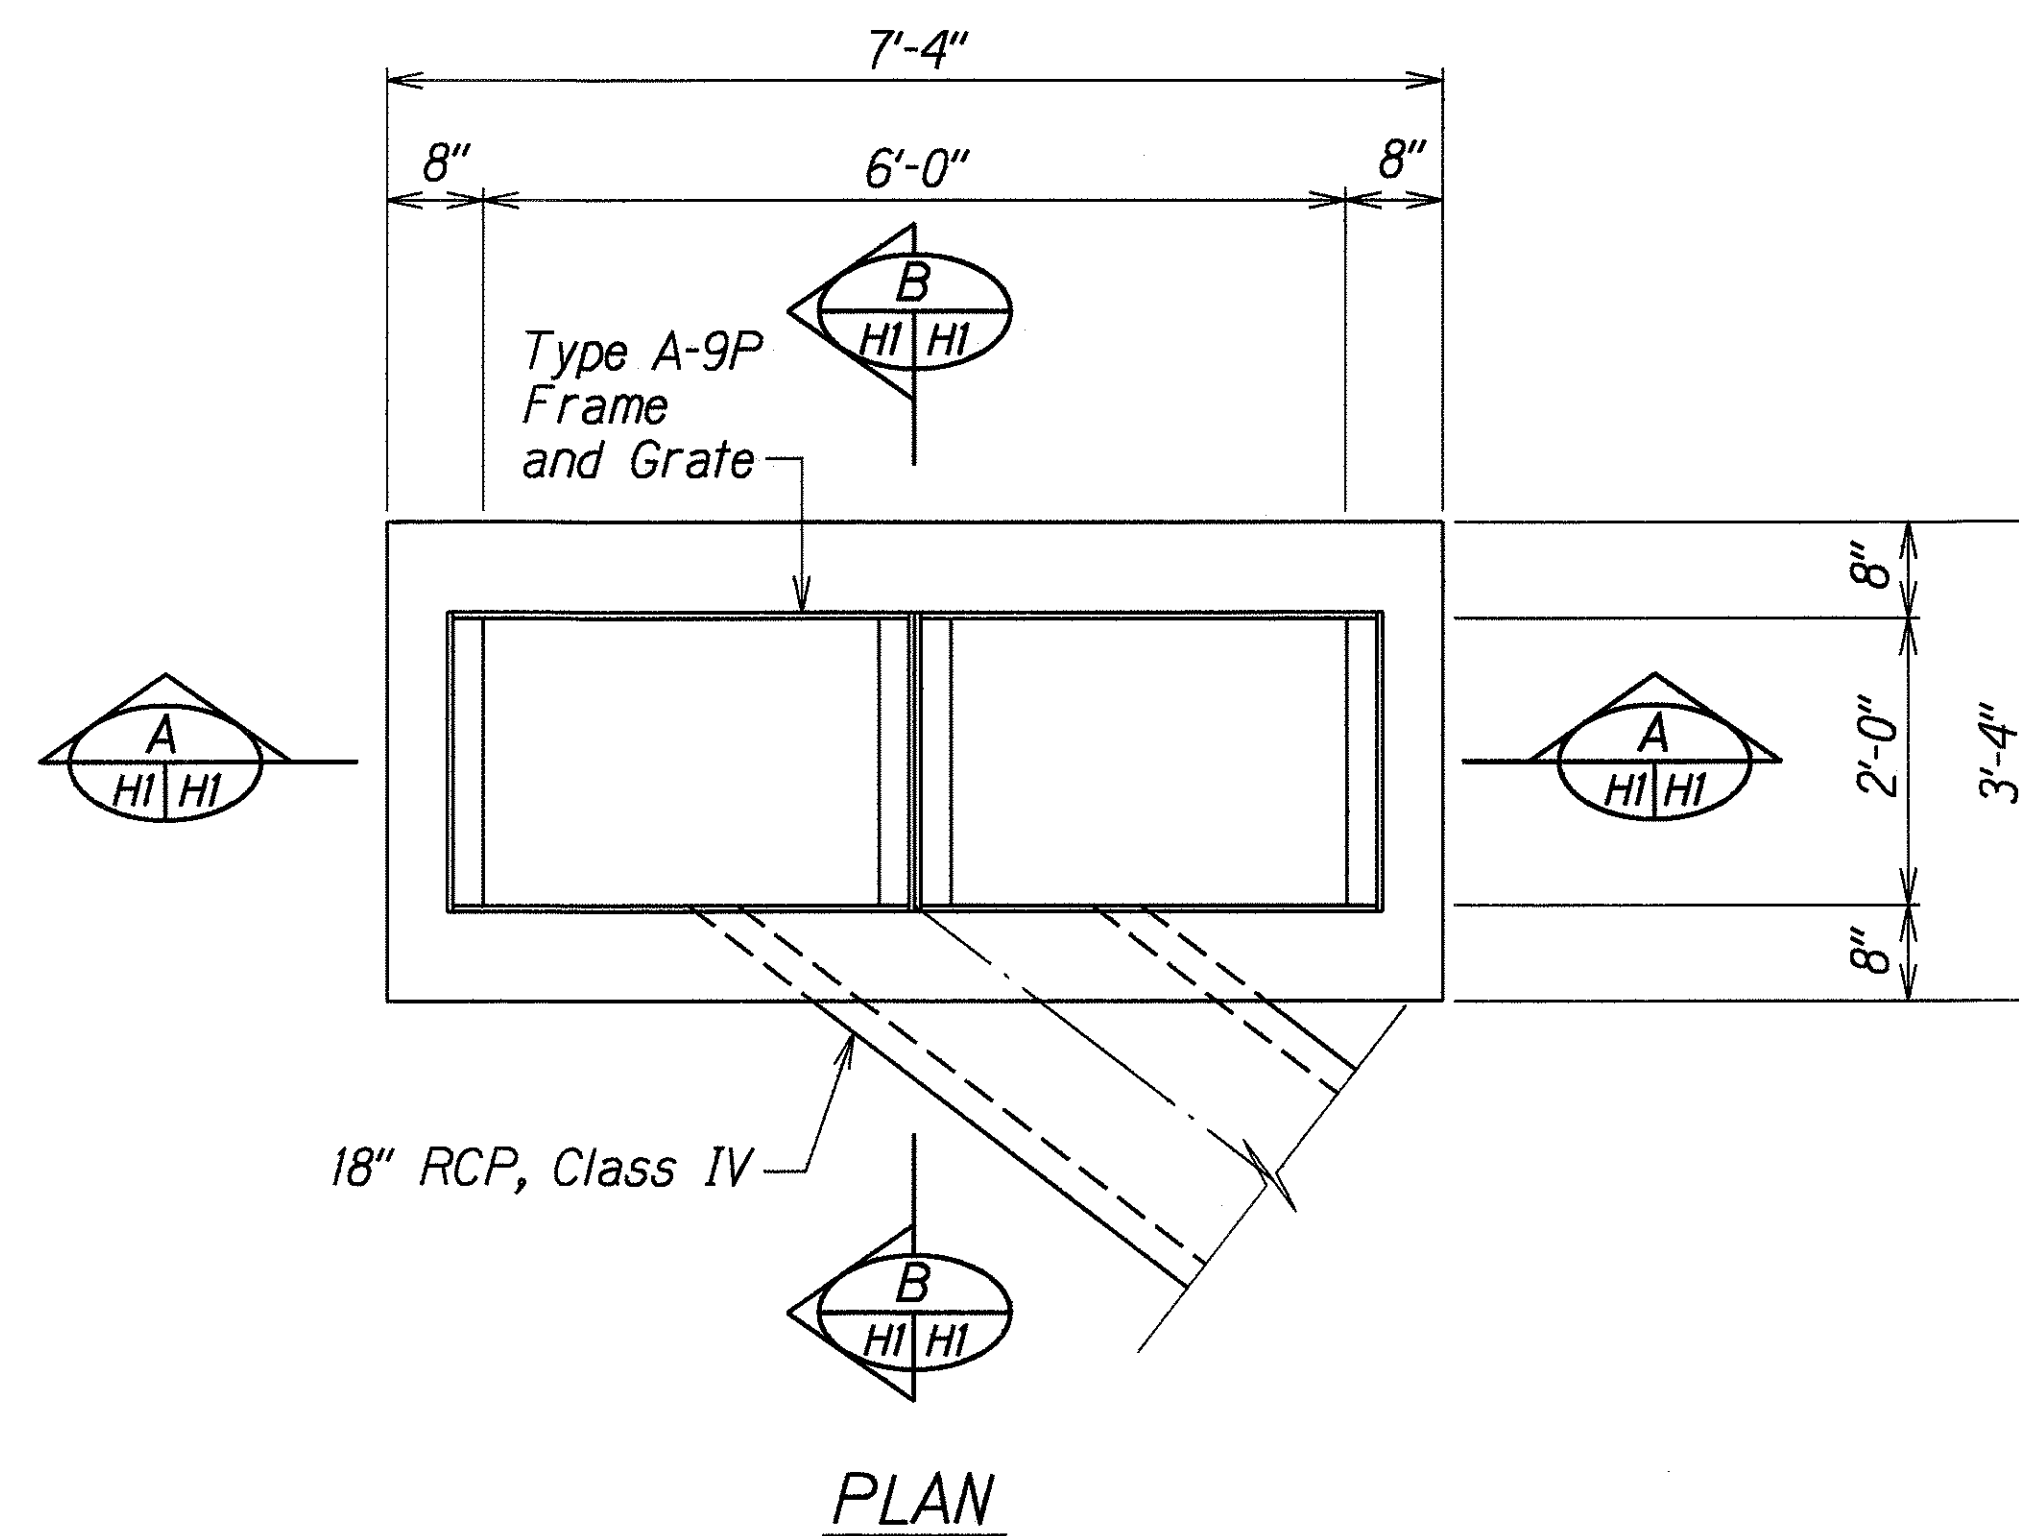


FED. ROAD DIST. NO.	STATE	FED. AID PROJ. NO.	FISCAL YEAR	SHEET NO.	TOTAL SHEETS
HAWAII	HAW.	HWY-0-01-95M	1995	5	6

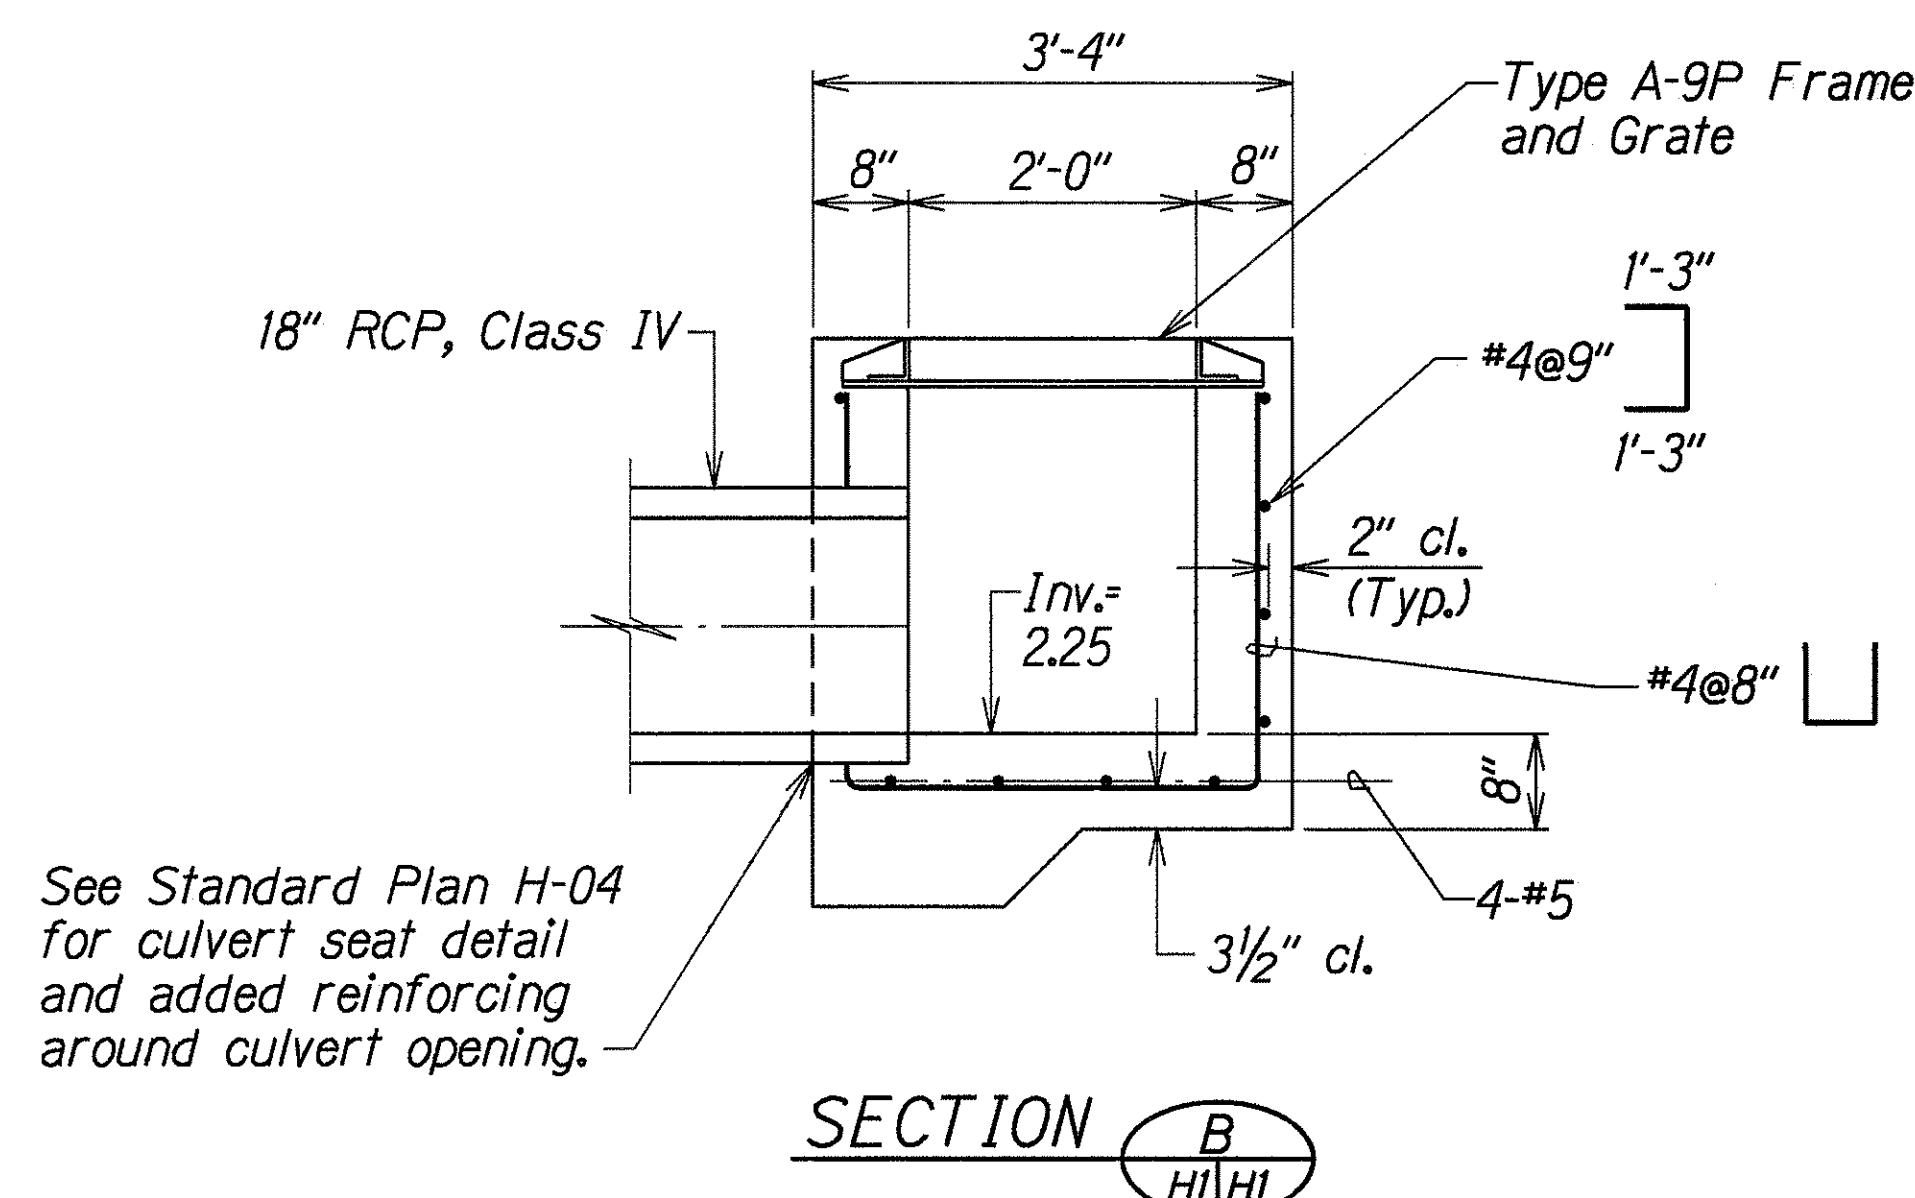

NOTE:

Premolded Joint Filler shall be considered incidental to the various contract items.

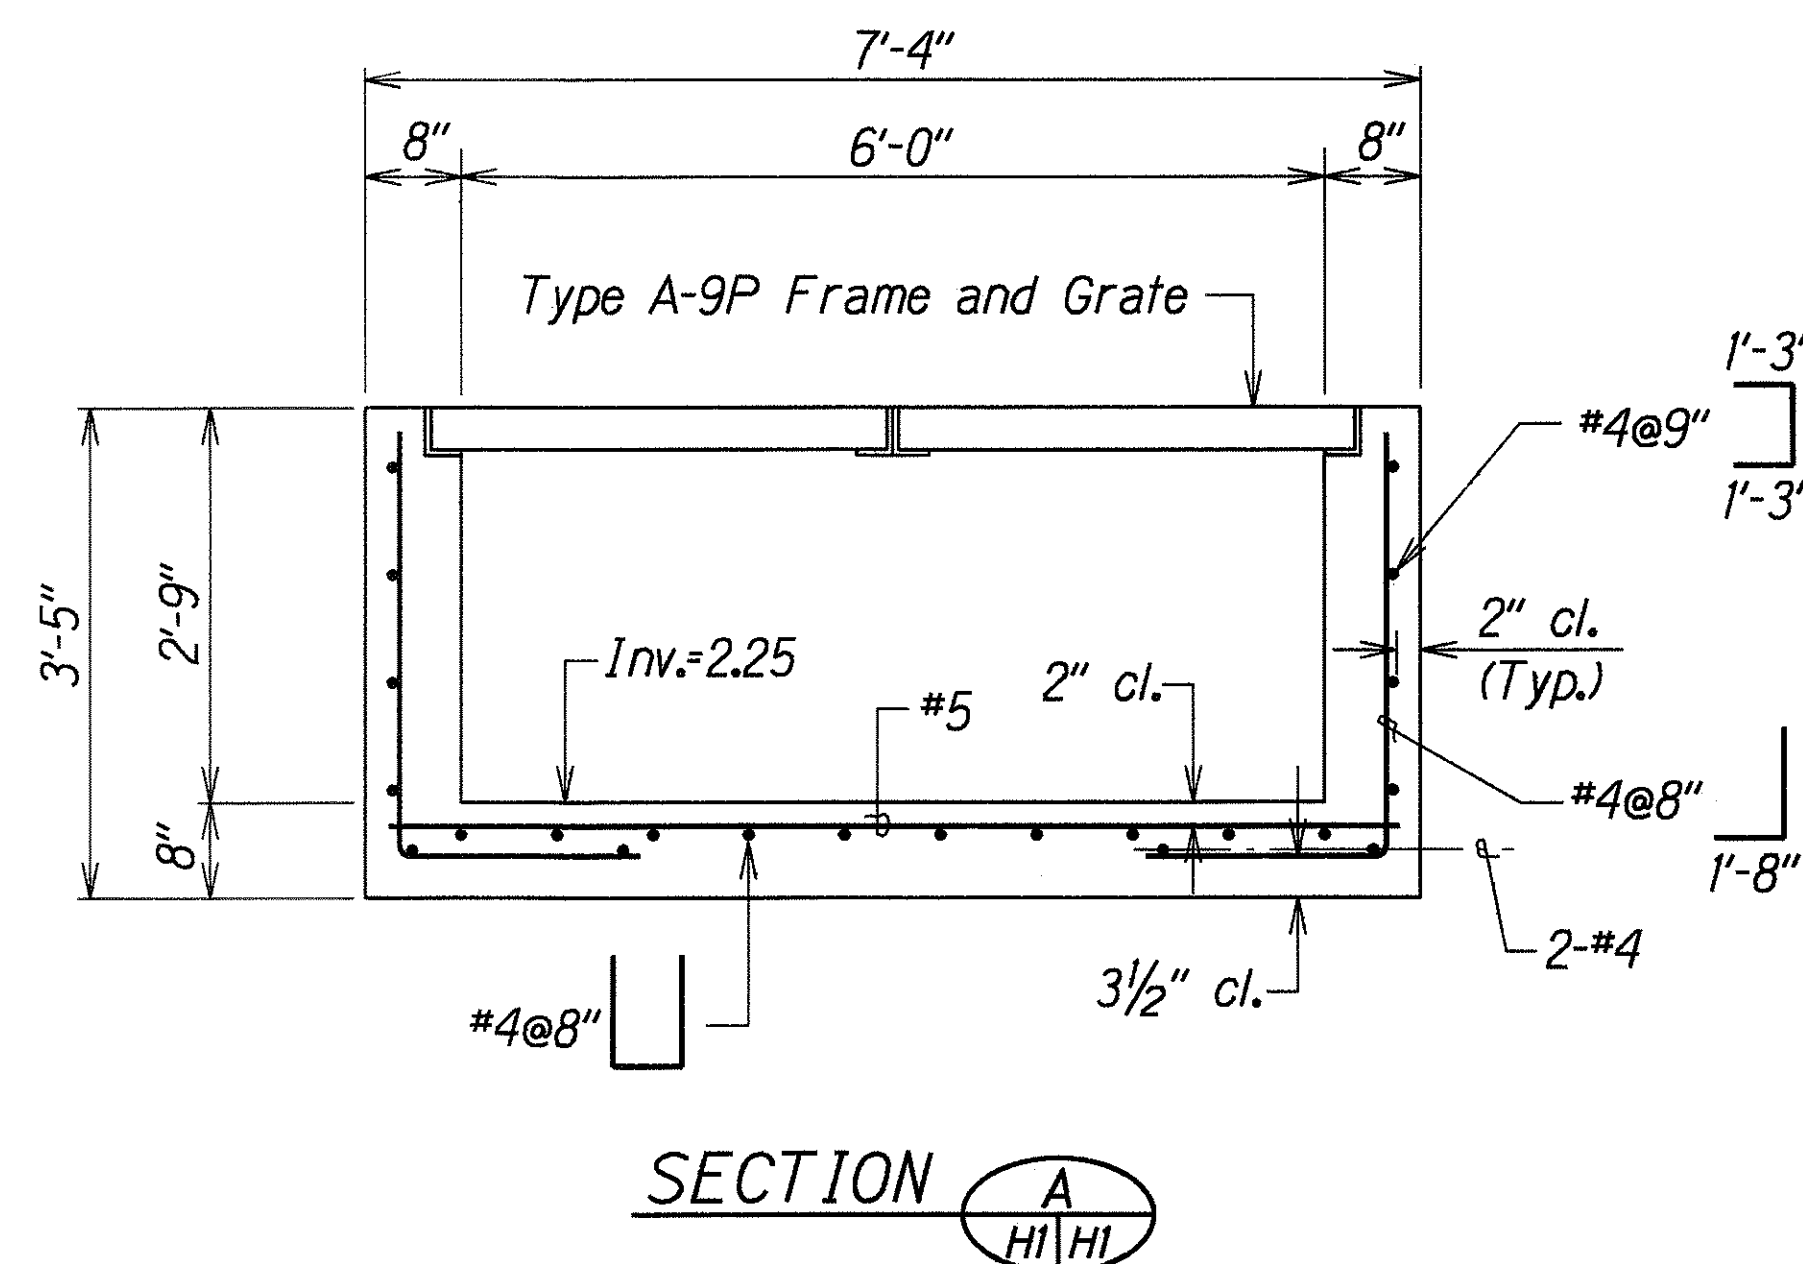

See Standard Plan H-04 for culvert seat detail and added reinforcing around culvert opening.

DETAILS OF TYPE 2 GRATED DROP INLET

Scale: 3/4"=1'-0"

6-26-95	Changed 13.5"x22" Reinforced Concrete Arch Pipe with 18" RCP, Class IV
6-21-95	Replaced Type A-19 GDI with Type 2 GDI, added Concrete Jacket, changed 24" RCP with 13.5"x22" Reinforced Concrete Arch Pipe.

DATE REVISION

STATE OF HAWAII
DEPARTMENT OF TRANSPORTATION
HIGHWAYS DIVISION

DRAINAGE DETAILS

OAHU DISTRICT BASEYARD

RESURFACING

Project No. HWY-0-01-95M


Scale: As Shown Date: Jun, 1995

SHEET No. HI OF 1 SHEETS


C.O.ADD.5

ORIGINAL PLAN	DATE
SURVEY PLOTTED BY	6-21-95
DRAWN BY	THOMAS
DESIGNED BY	THOMAS
CHECKED BY	THOMAS
IN CHARGE	THOMAS


FED. ROAD DIST. NO.	STATE	PROJ. NO.	FISCAL YEAR	SHEET NO.	TOTAL SHEETS
HAWAII	HAW.	HWY-0-01-95M	1995	6	6

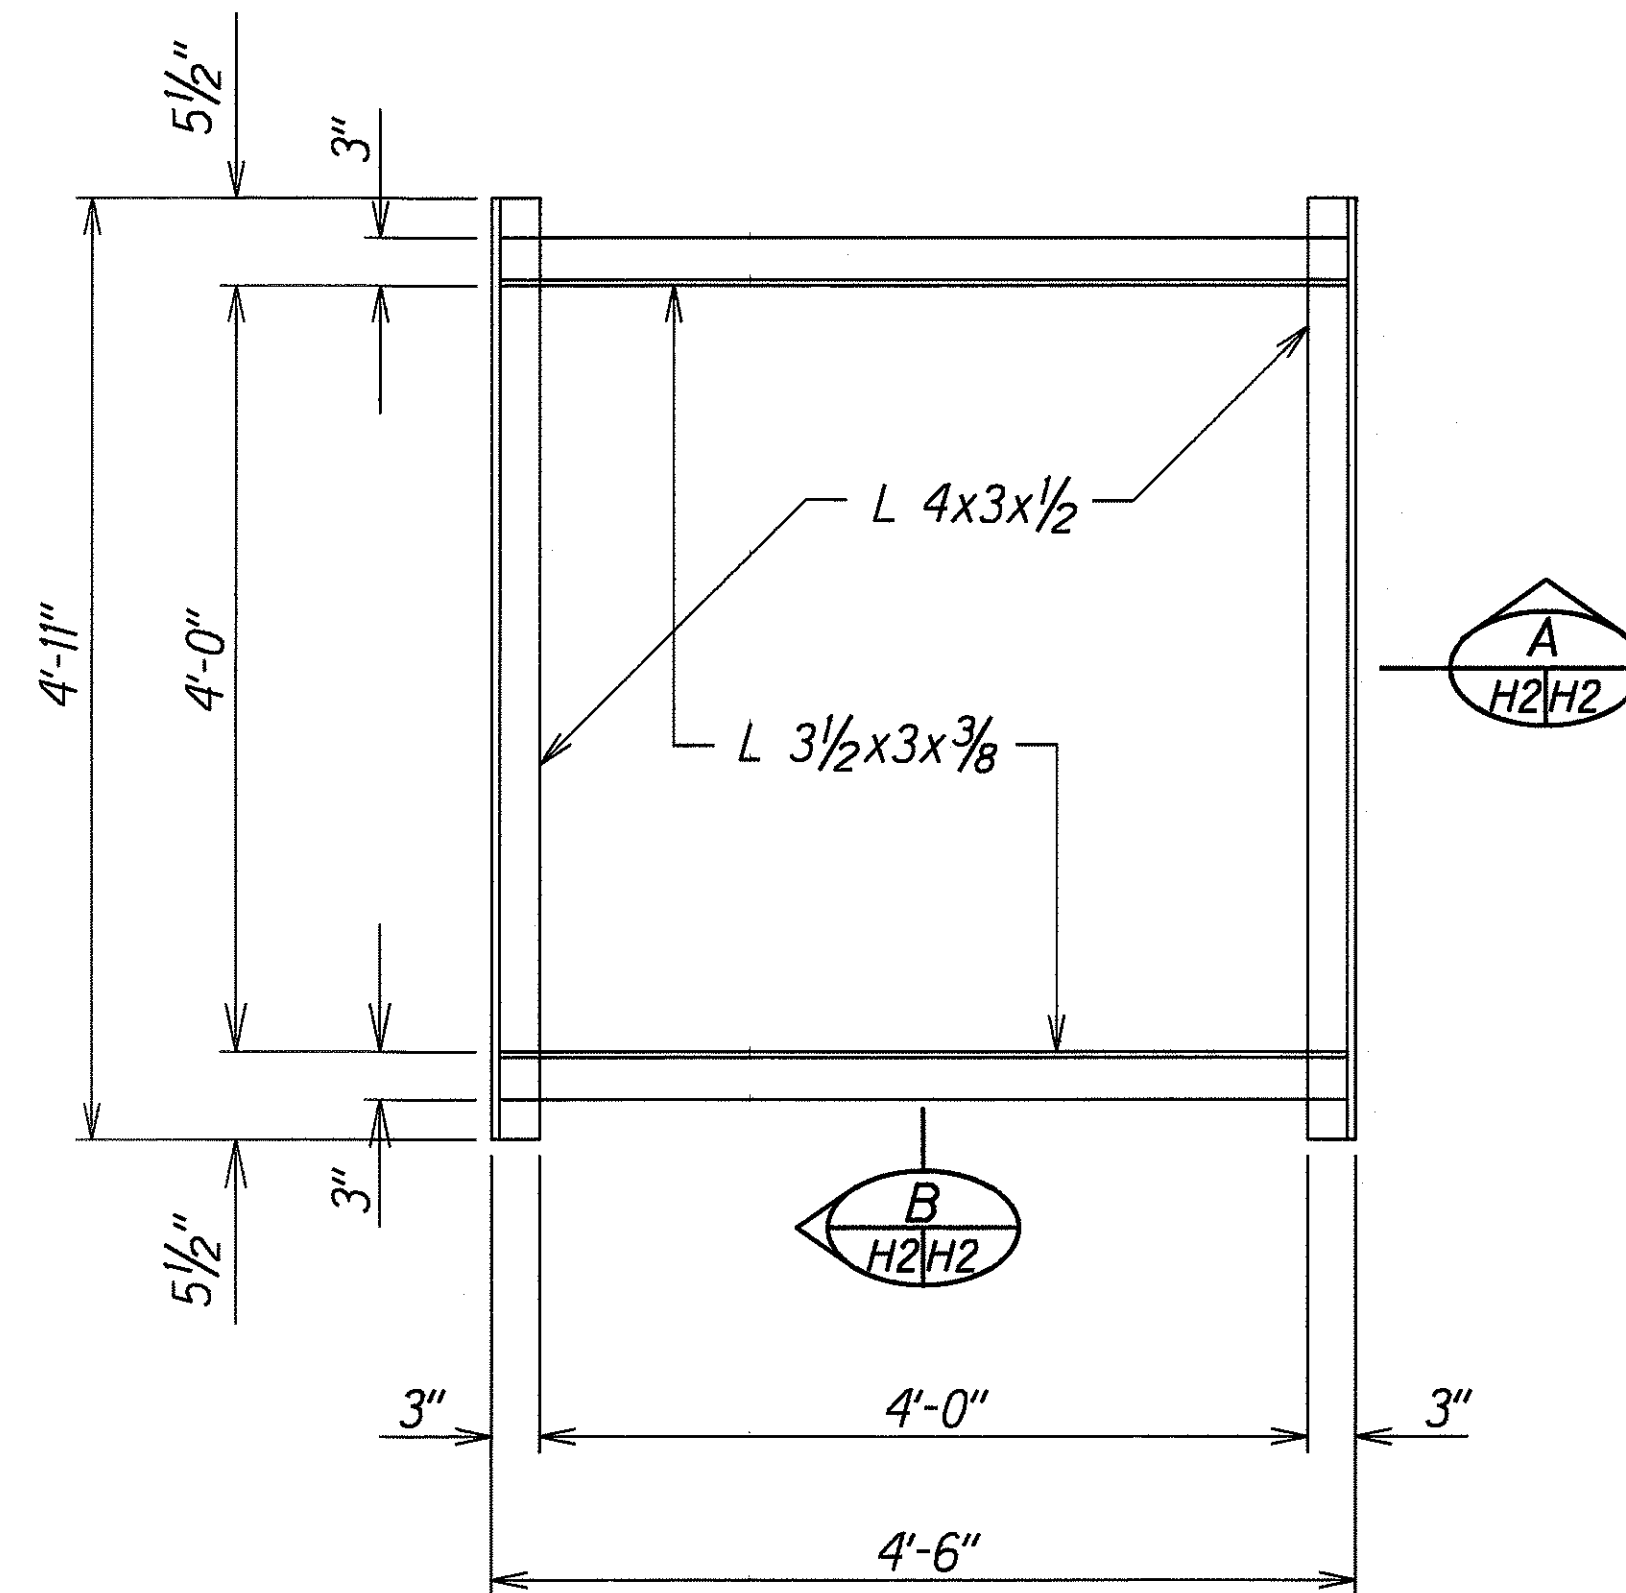

PLAN

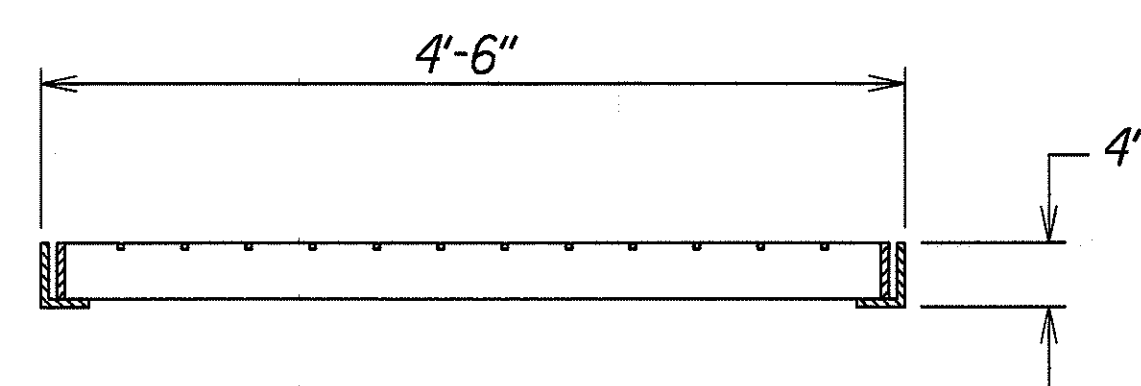


SECTION A
(Thru Frame & Grate)

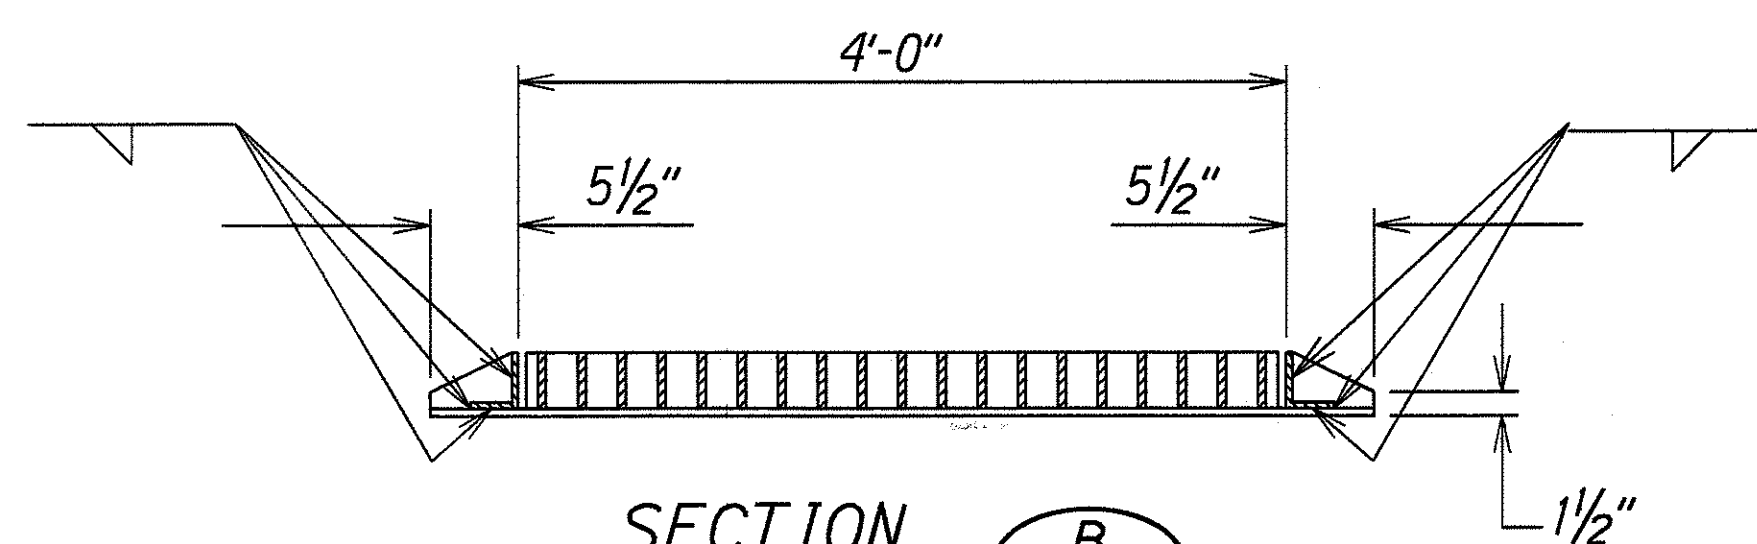


SECTION B
(Thru Frame & Grate)


FRAME DETAILS
Scale: 1"=1'-0"

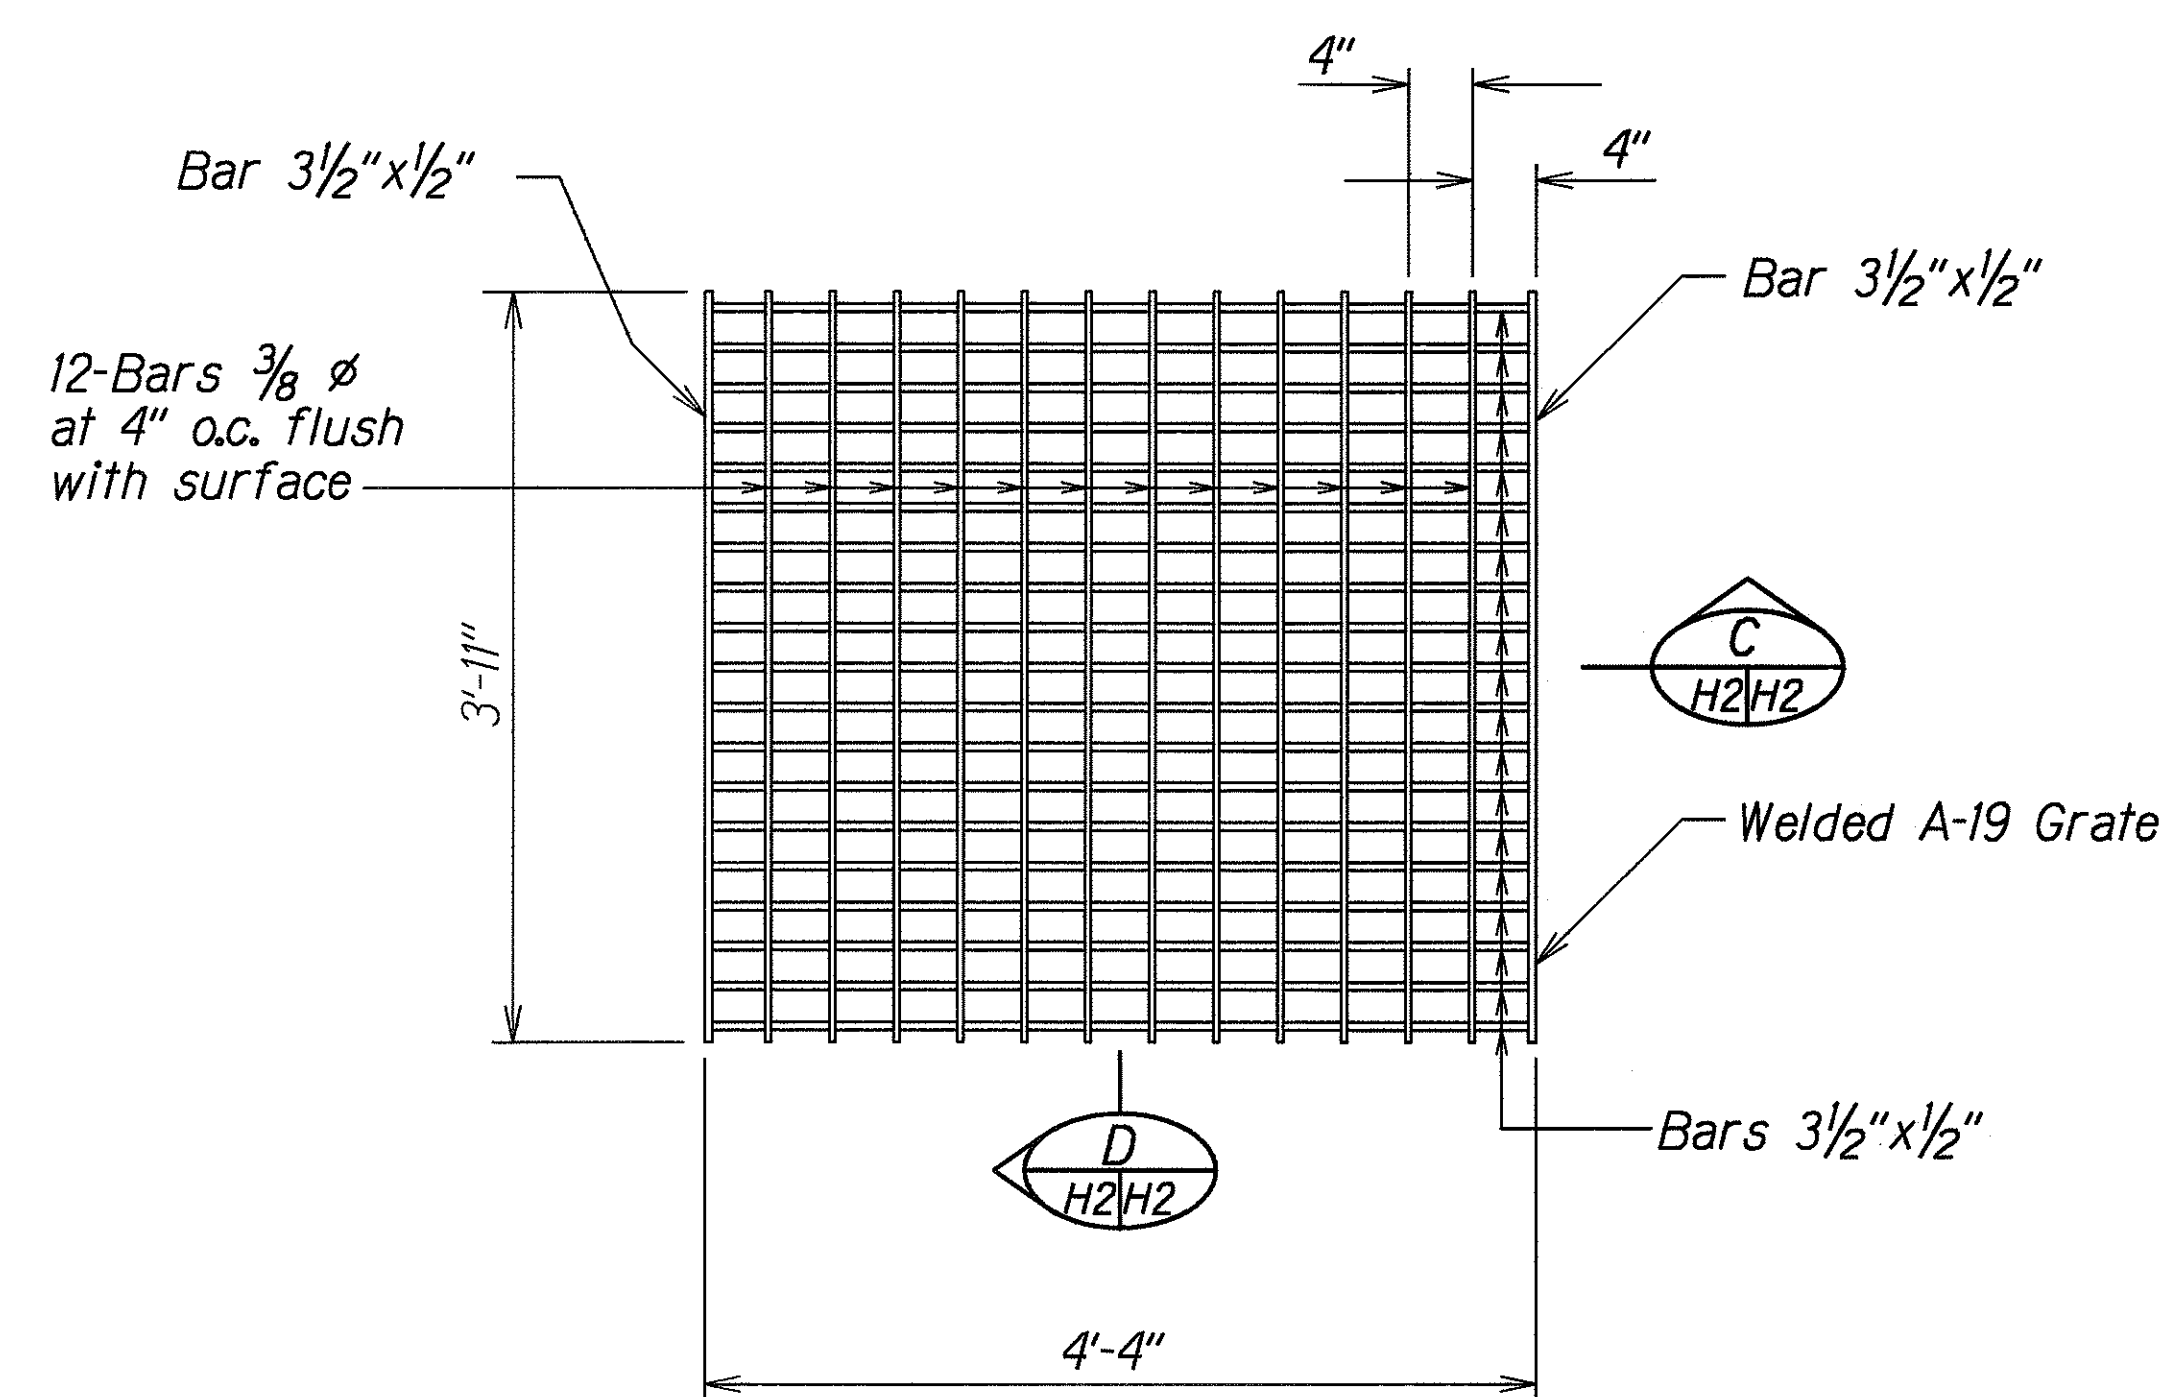


PLAN
Scale: 1"=1'-0"

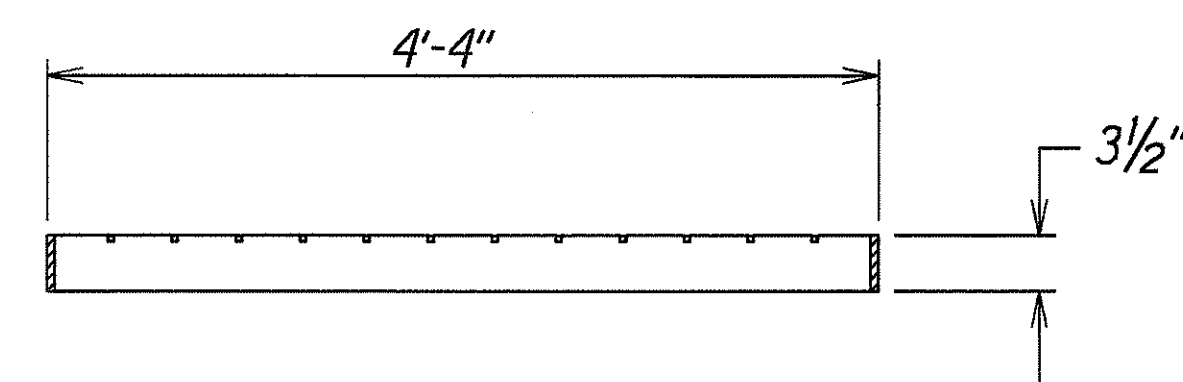

SECTION C
Scale: 1"=1'-0"

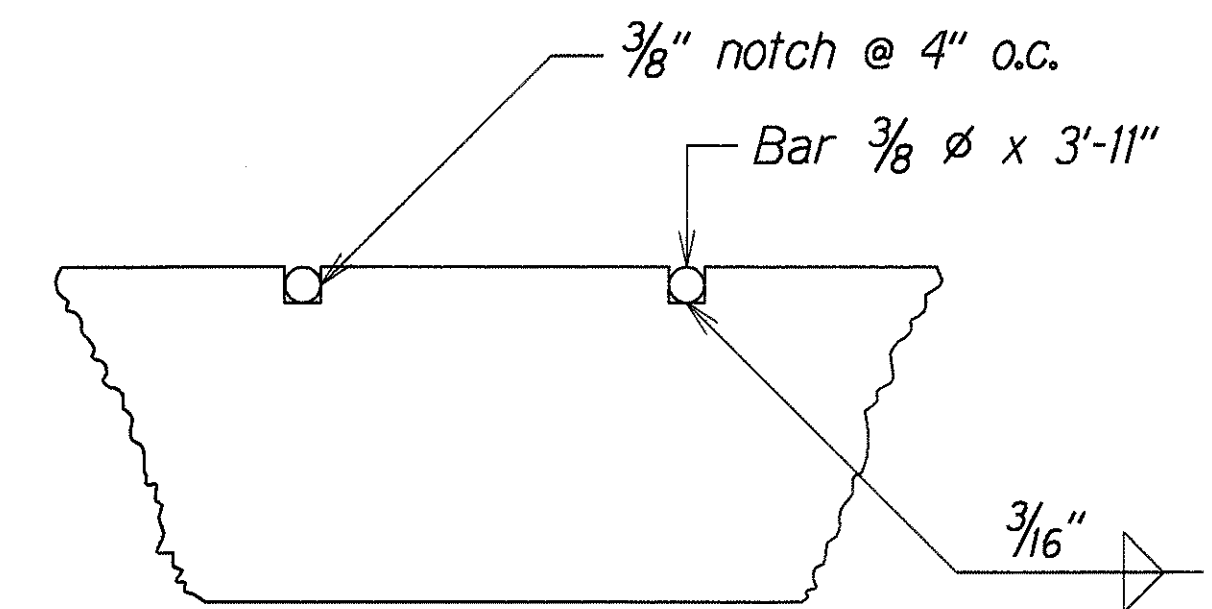

NOTCH DETAIL
Scale: 6"=1'-0"

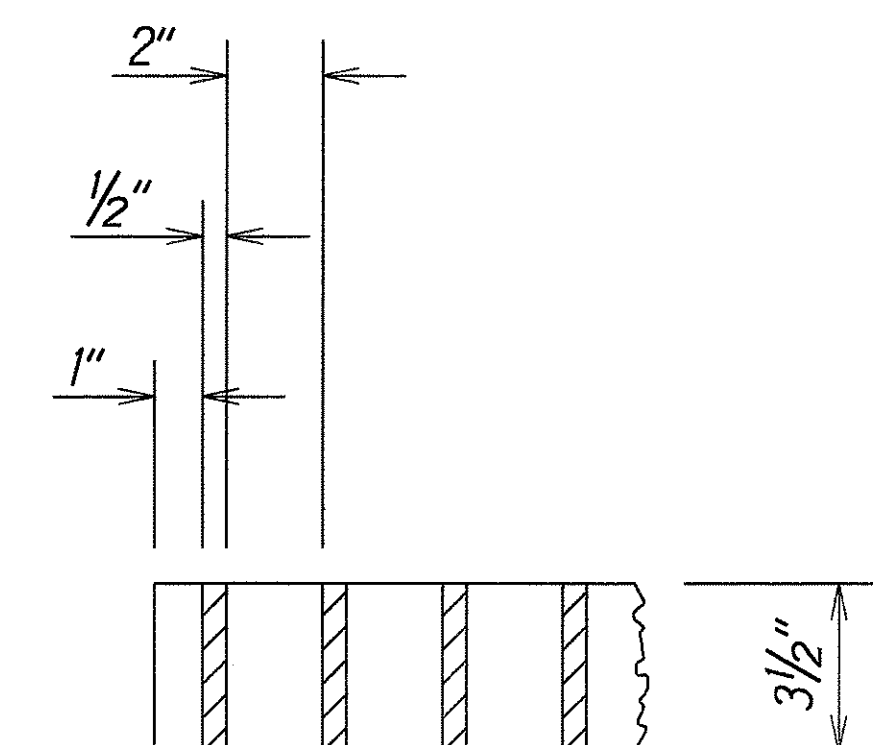

SECTION D
Scale: 3"=1'-0"

GRATE DETAILS

DETAILS OF TYPE A-19 FRAME AND GRATE

SURVEY PLOTTED BY	DATE
DRAWN BY	Mar. 1995
TRACED BY	
NOTED BY	
QUANTITIES BY	
CHECKED BY	

STATE OF HAWAII
DEPARTMENT OF TRANSPORTATION
HIGHWAYS DIVISION

DRAINAGE DETAILS

OAHU DISTRICT BASEYARD
RESURFACING
Project No. HWY-0-01-95M

Scale: As Noted Date: Mar, 1995

SHEET No. H2 OF 2 SHEETS