
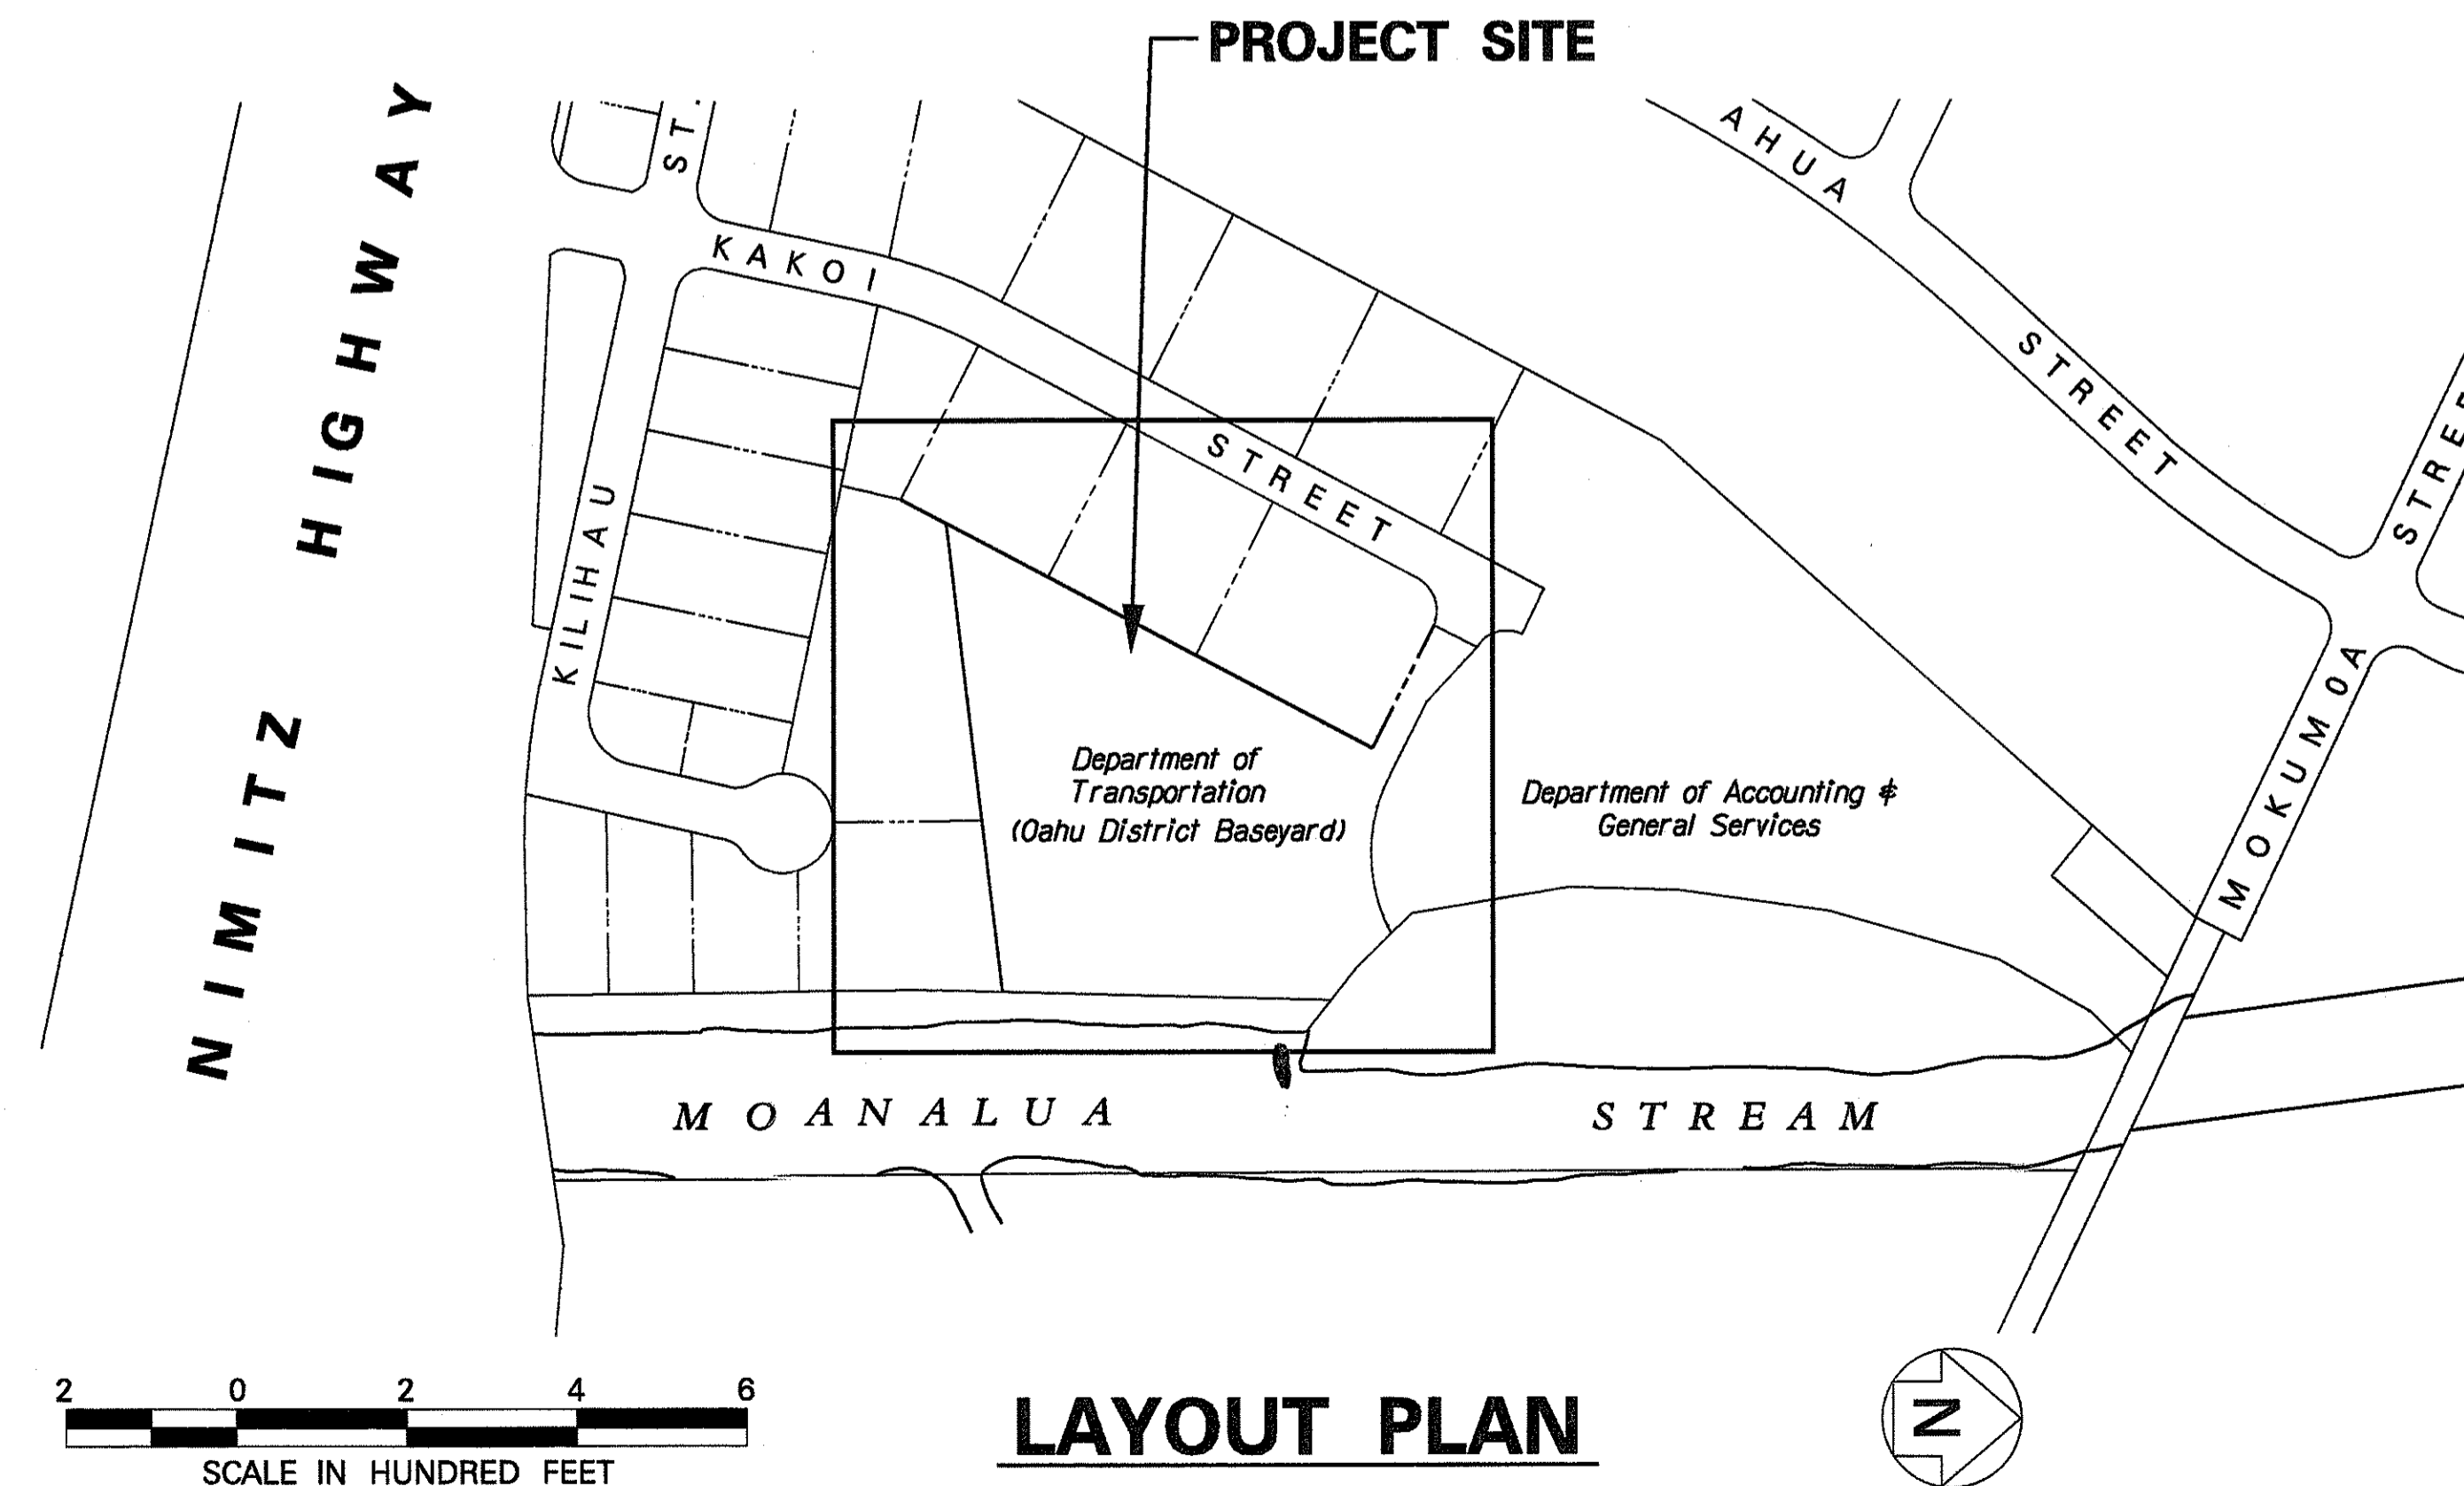
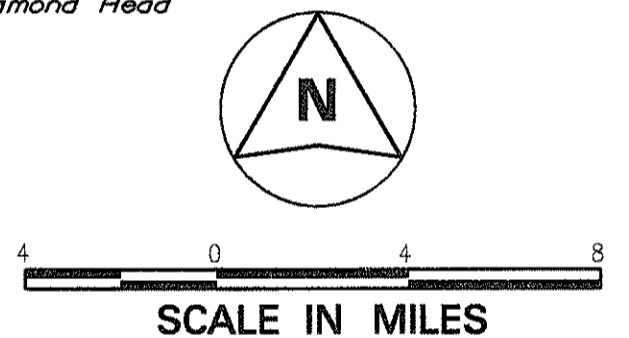
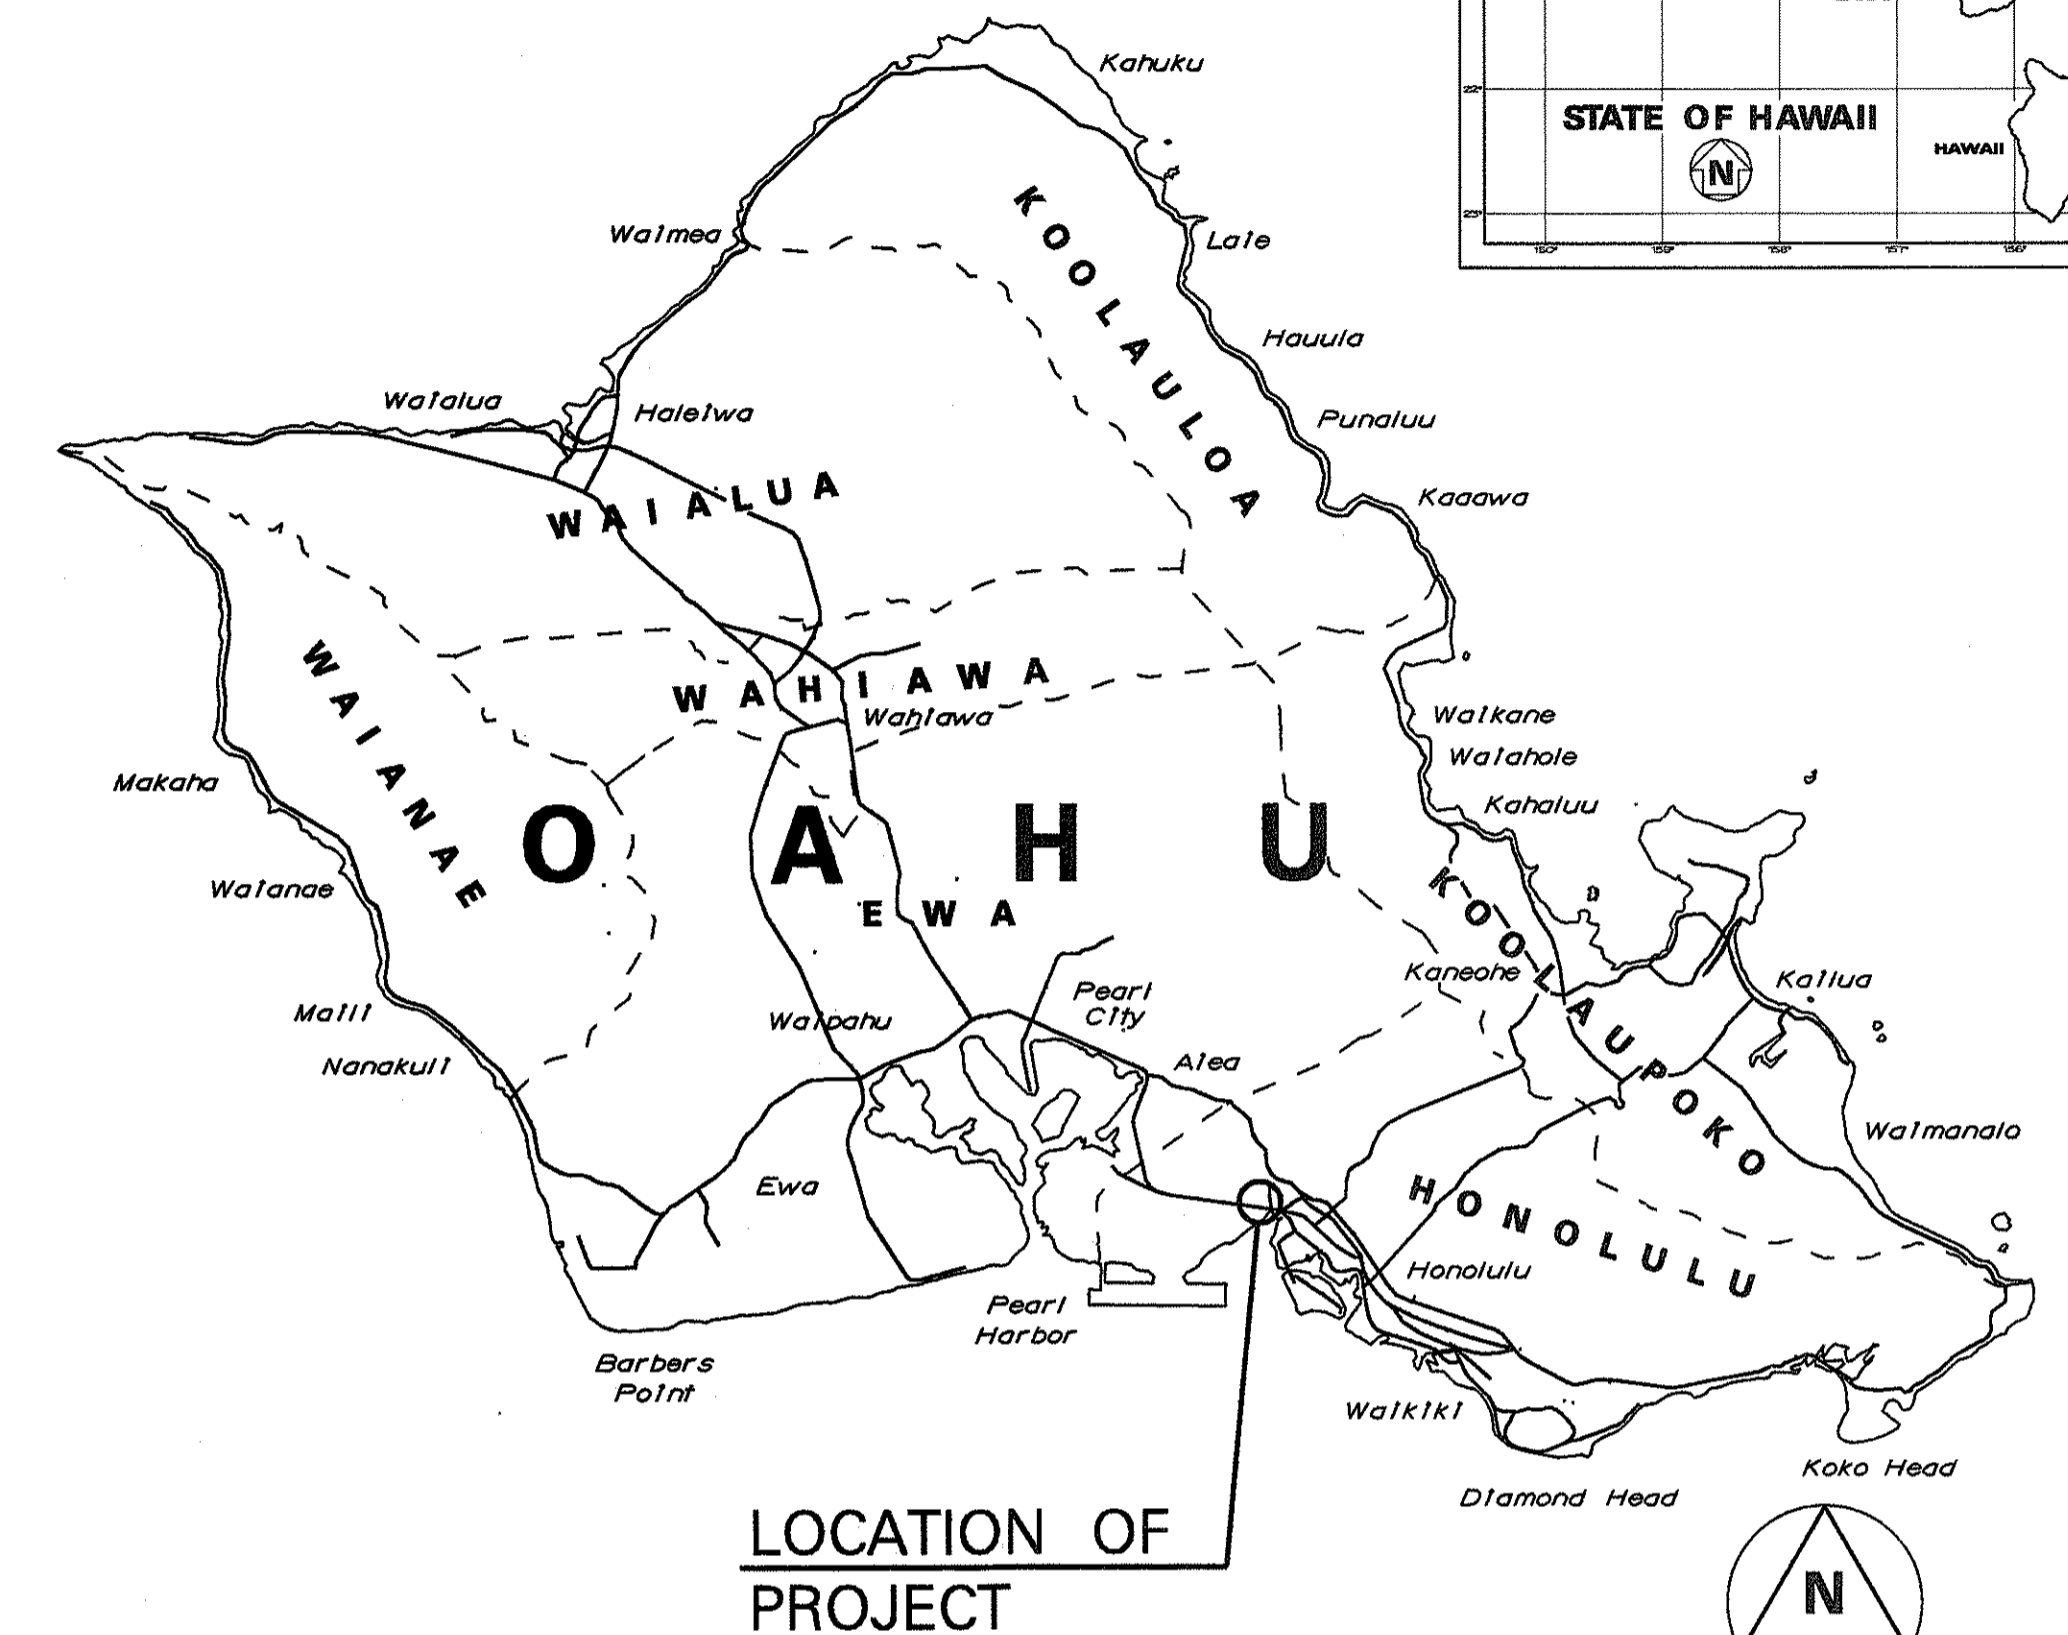


| | | | |
|-------------|---------------|----------|-----------|
| UNIT "D" | A. NISHIMURA | 587-2244 | MAY, 1995 |
| DESIGNED BY | P. S. & E. BY | PHONE | DATE |

DISTRICT OF HONOLULU
ISLAND OF OAHU

| FED. ROAD DIST. NO. | STATE | PROJ. NO. | FISCAL YEAR | SHEET NO. | TOTAL SHEETS |
|------------------------|-------|--------------|----------------|--------------|-----------------|
| HAWAII | HAW. | HWY-0-01-95M | 1995 | 1 | 6 |

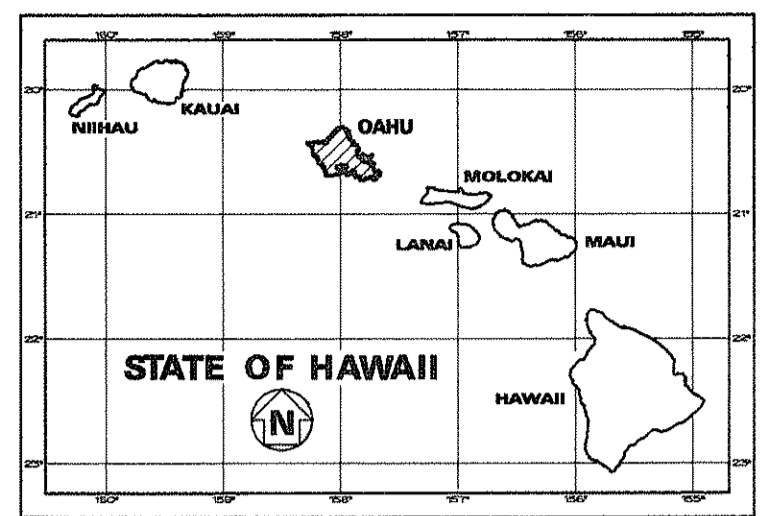

LAYOUT PLAN

DEPARTMENT OF TRANSPORTATION
STATE OF HAWAII

APPROVED: Sam Callahan 5.26.95
DIR. OF TRANSPORTATION DATE