
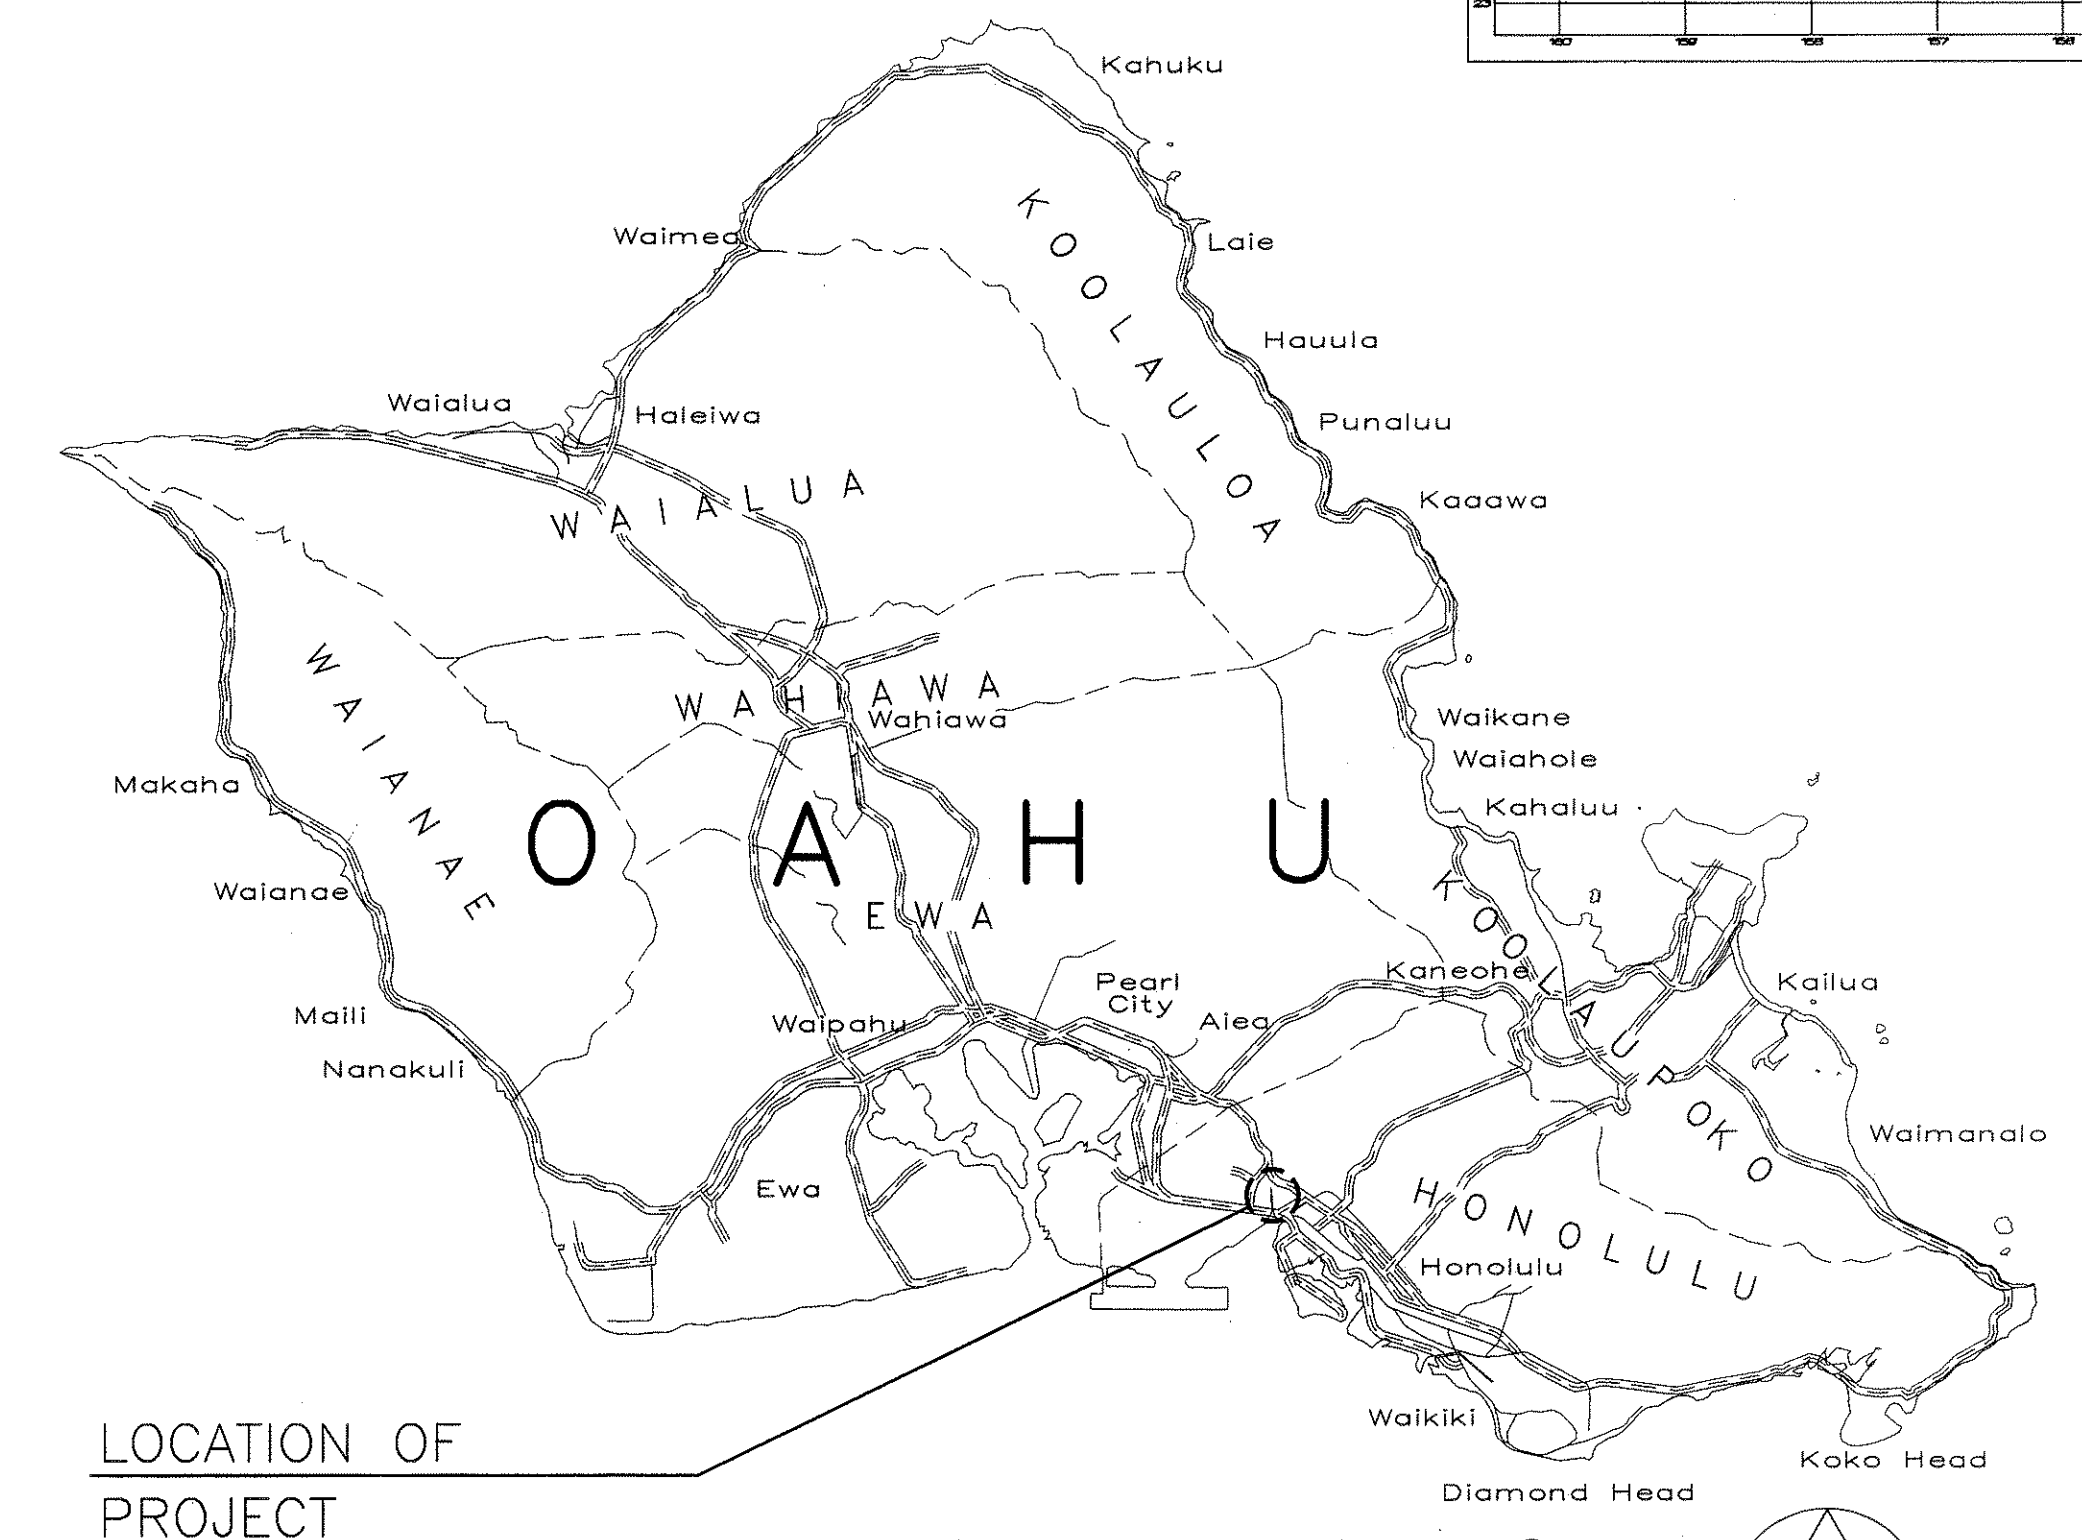


DIST. NO.	STATE	PROJ. NO.	FISCAL YEAR	SHEET NO.	TOTAL SHEETS
HAWAII	HAW.	HWY-0-05-98	2000	1	116

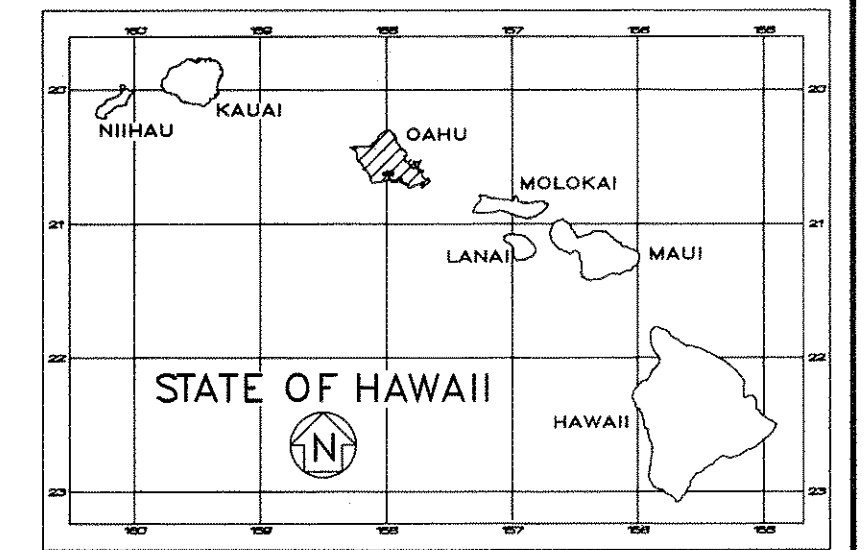


LOCATION OF
PROJECT

4 0 4 8

SCALE IN MILES


☐ FEDERAL AID PROJECTS PREVIOUSLY CONSTRUCTED
OR UNDER CONSTRUCTION

MILE POST _____ TO MILE POST _____

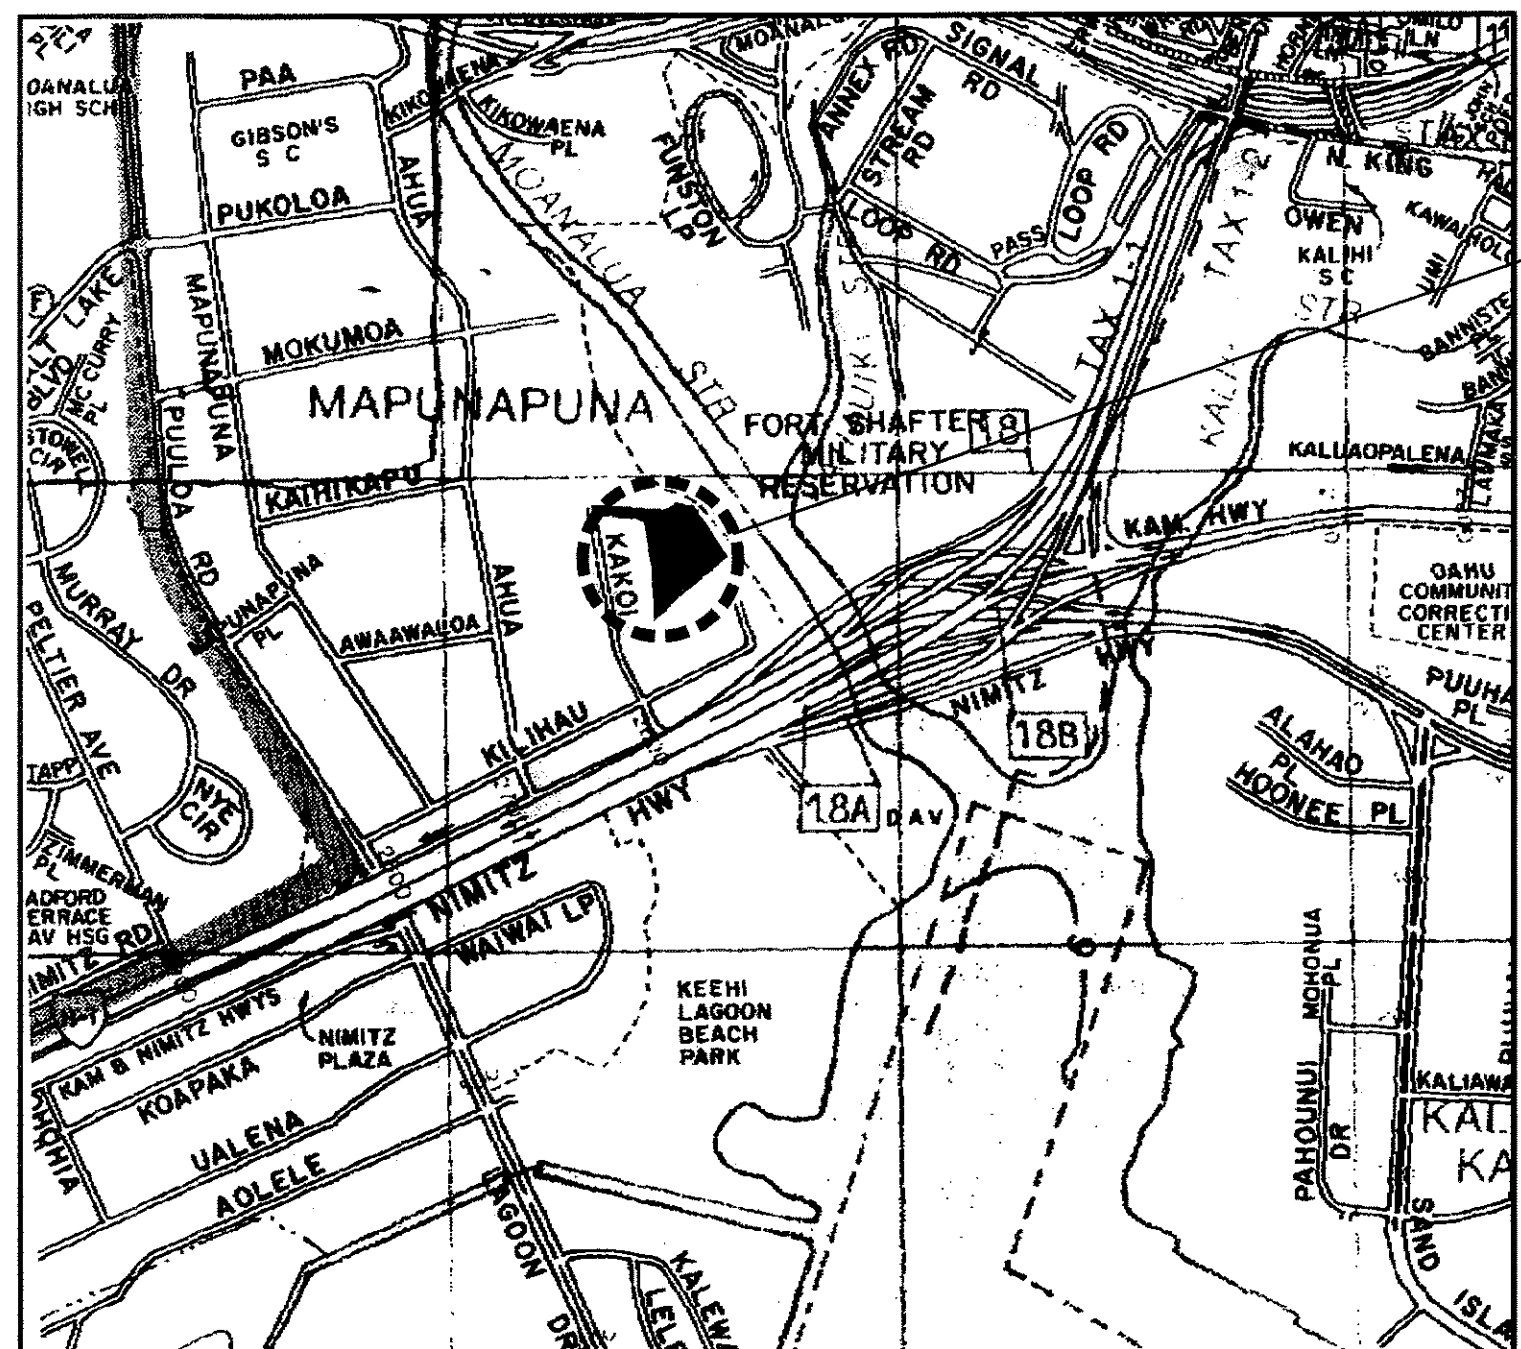

LOCATION OF PROJECT

LOCATION PLAN
NOT TO SCALE

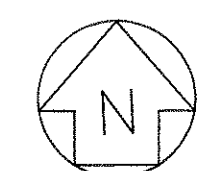

CONSULTANTS:

ARCHITECT:
LOU CHAN & ASSOCIATES, INC.
725 KAPIOLANI BLVD., SUITE C-207
HONOLULU, HAWAII 96813-5800
PHONE: (808) 596-7551
FAX: (808) 596-7553

STRUCTURAL ENGINEER:
KAI HAWAII INC.
705 SOUTH KING STREET, SUITE 106
HONOLULU, HAWAII 96813
PHONE: (808) 533-2210
FAX: (808) 533-2686

CIVIL ENGINEER:
HIDA, OKAMOTO & ASSOCIATES, INC.
1440 KAPIOLANI BLVD., SUITE 1120
HONOLULU, HAWAII 96814
PHONE: (808) 942-0066
FAX: (808) 947-7546

*MECHANICAL ENGINEER:
RANDOLPH H. MURAYAMA & ASSOC., INC.
1267 YOUNG STREET
HONOLULU, HAWAII 96814
PHONE: (808) 593-9360
FAX: (808) 591-9362*

ELECTRICAL ENGINEER:
LEUNG & PANG ASSOCIATES, INC.
1100 WARD AVE., SUITE 750
HONOLULU, HAWAII 96814
PHONE: (808) 522-1866
FAX: (808) 521-4819

DEPARTMENT OF TRANSPORTATION STATE OF HAWAII	
APPROVED:  DIR. OF TRANSPORTATION	5/8/00 DATE