




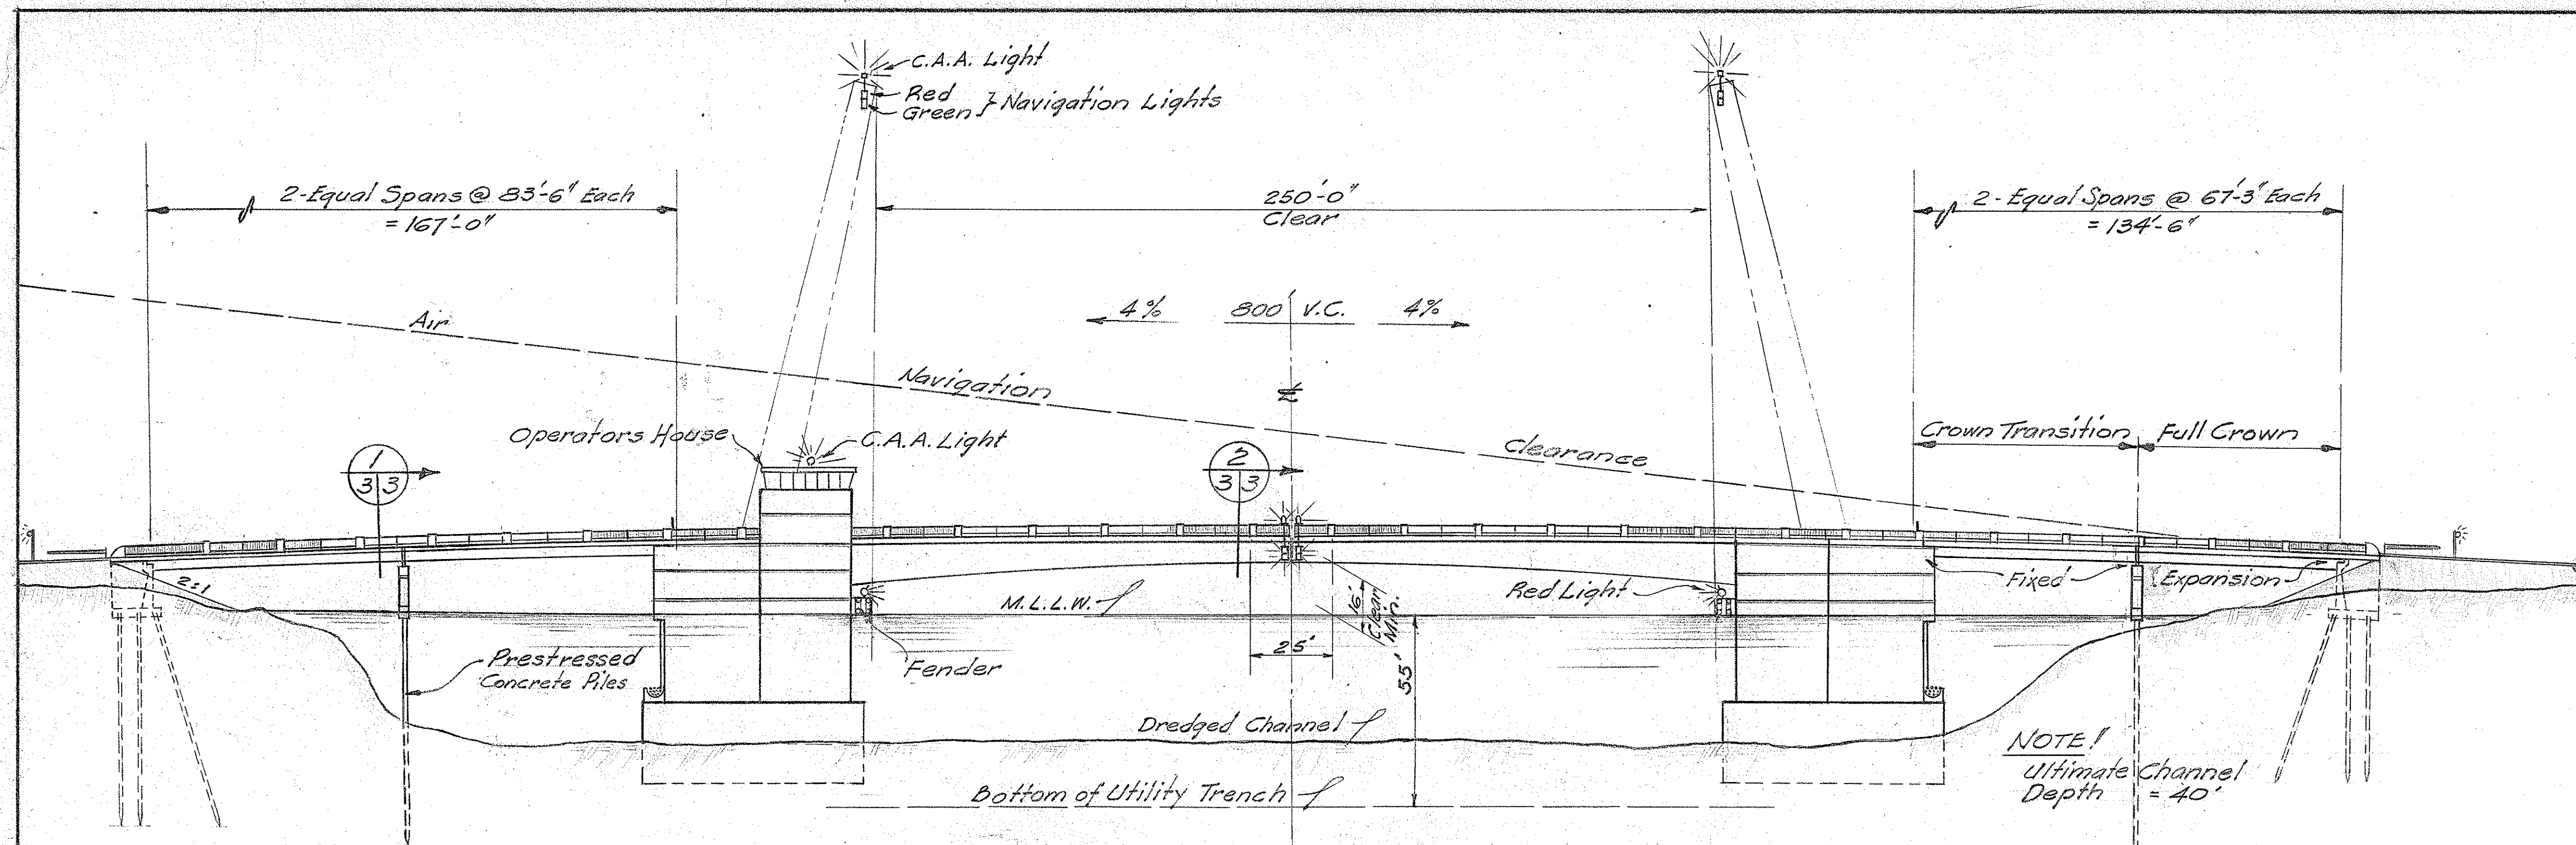

ELEVATION
Scale: 1"=30'

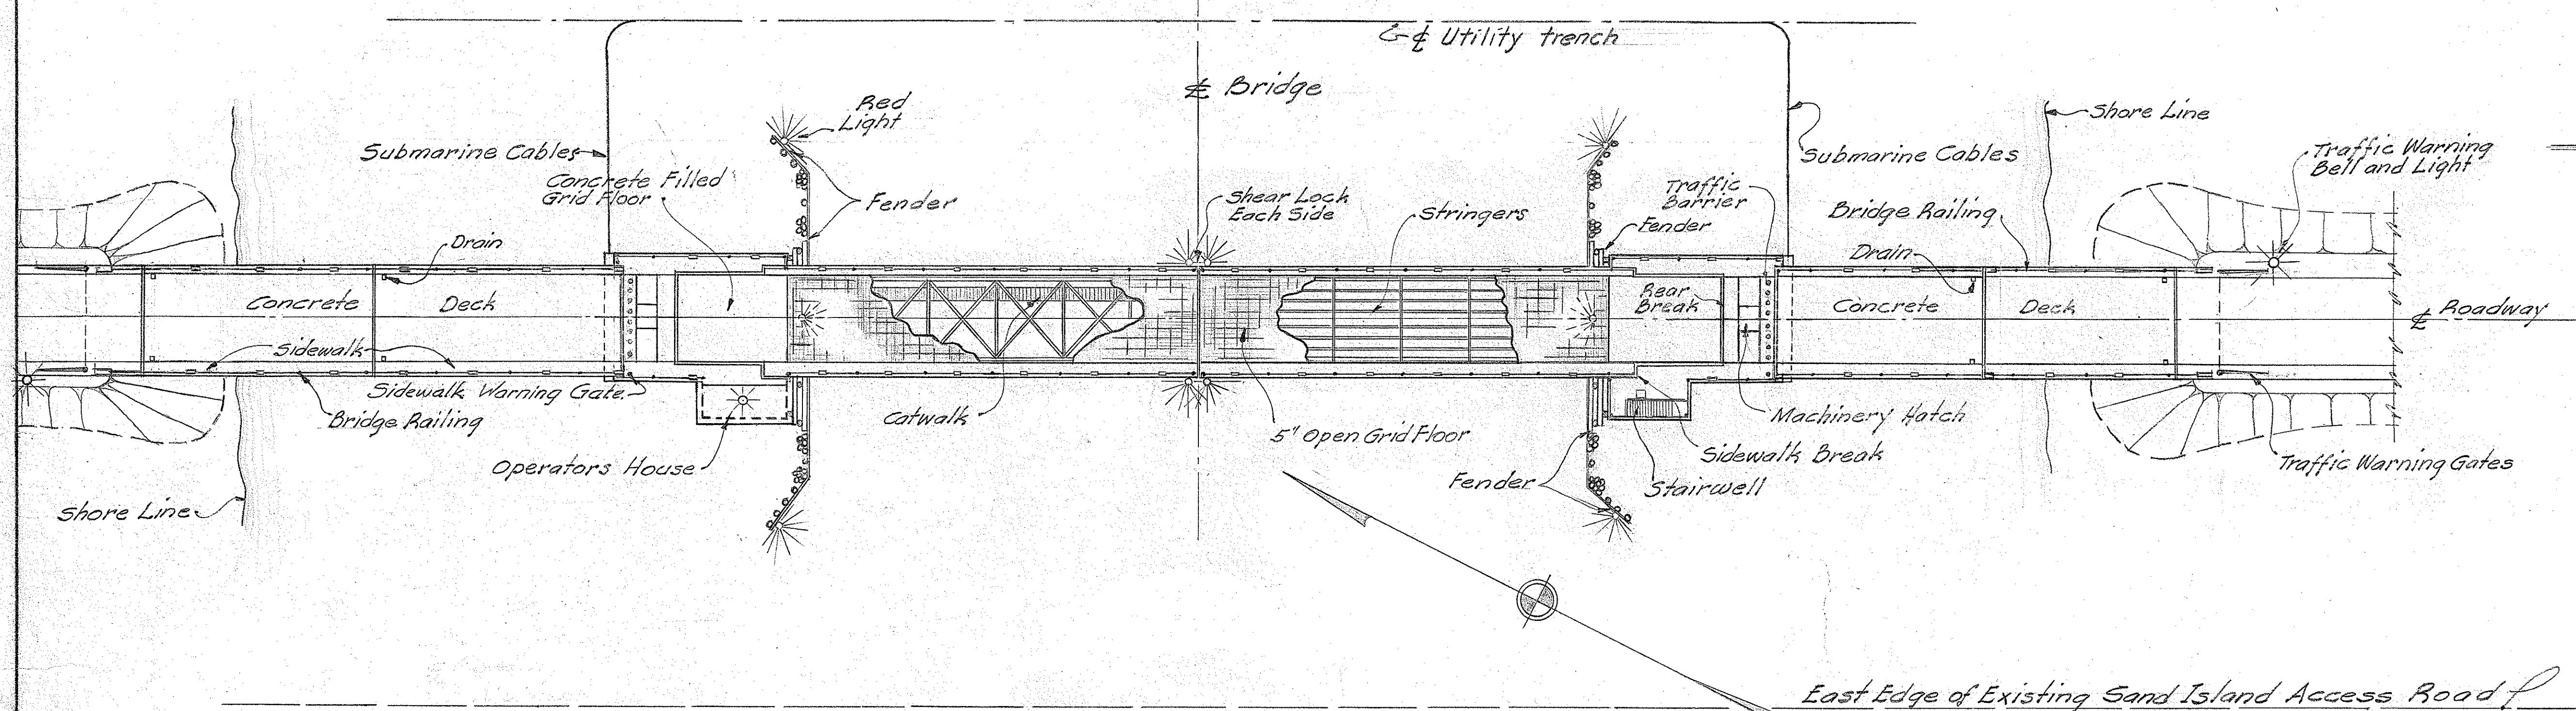


PLAN
Scale: 1"=30'

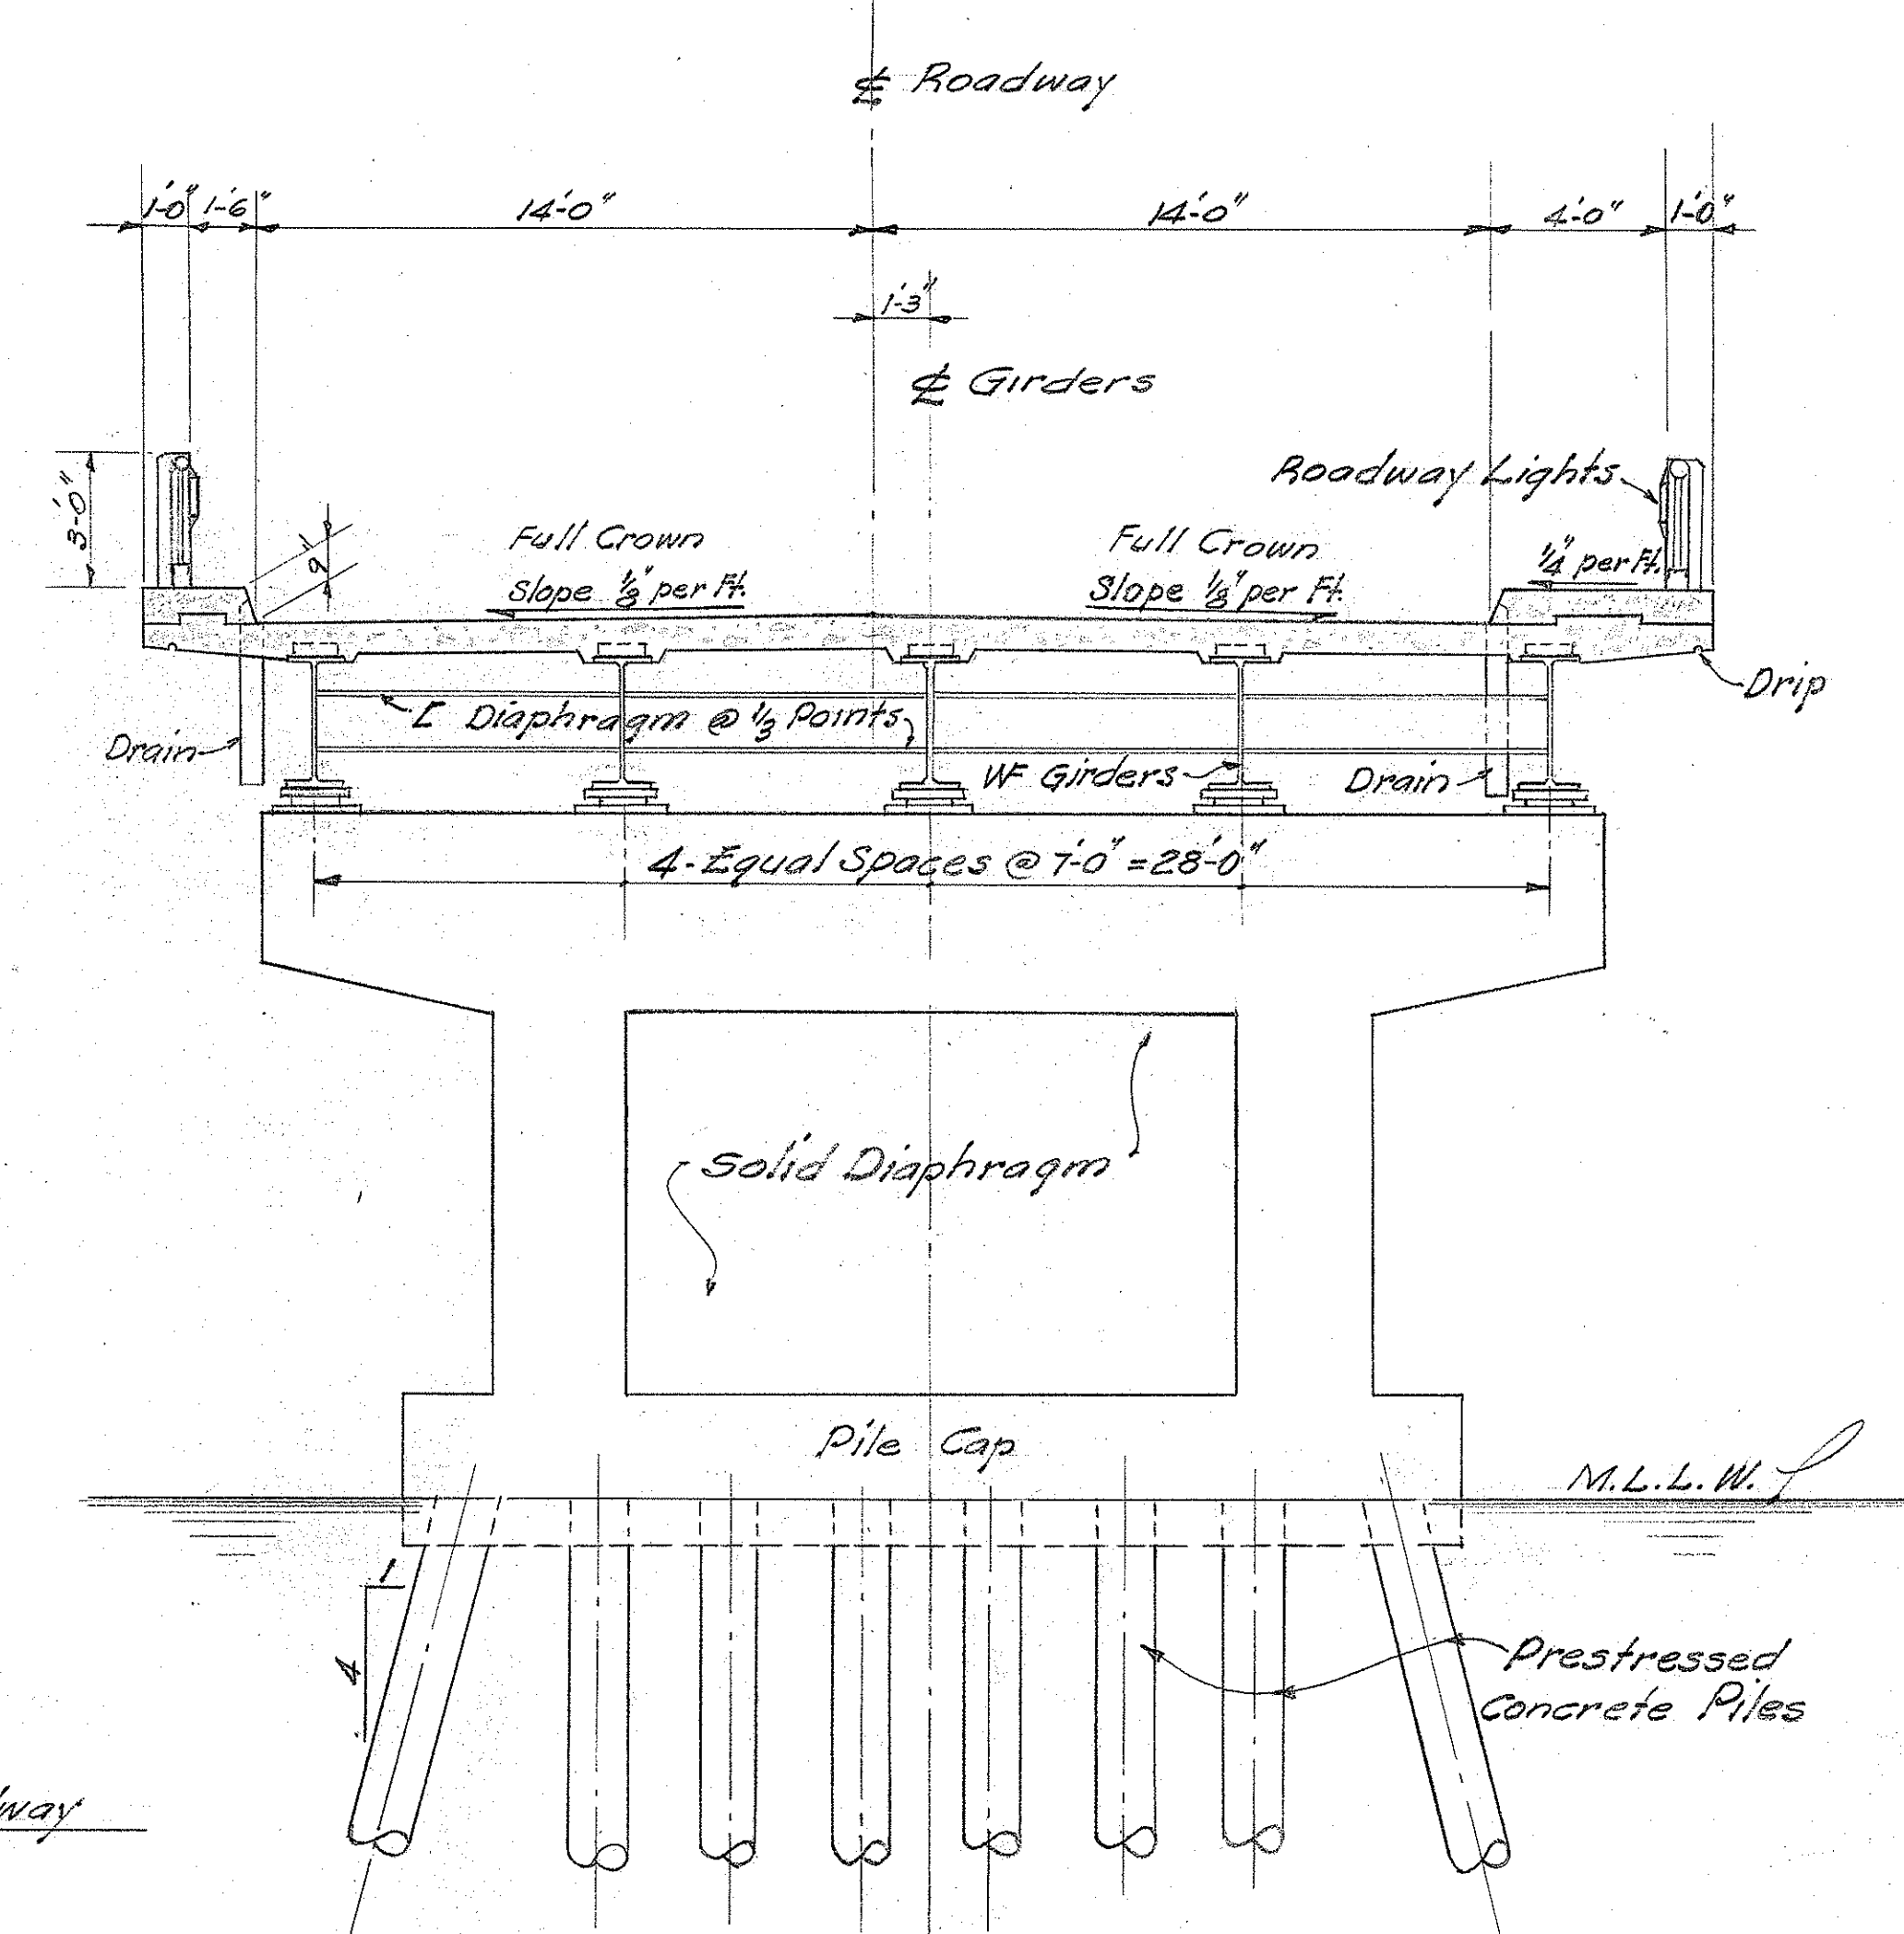


SECTION
Scale: 1/4"=1'-0" (3/3)

NOTE
Girders in approach spans are simply supported and designed for composite action. Slab has 1/2" integral concrete wearing surface and is designed for 1 1/2" future A.C. surface.

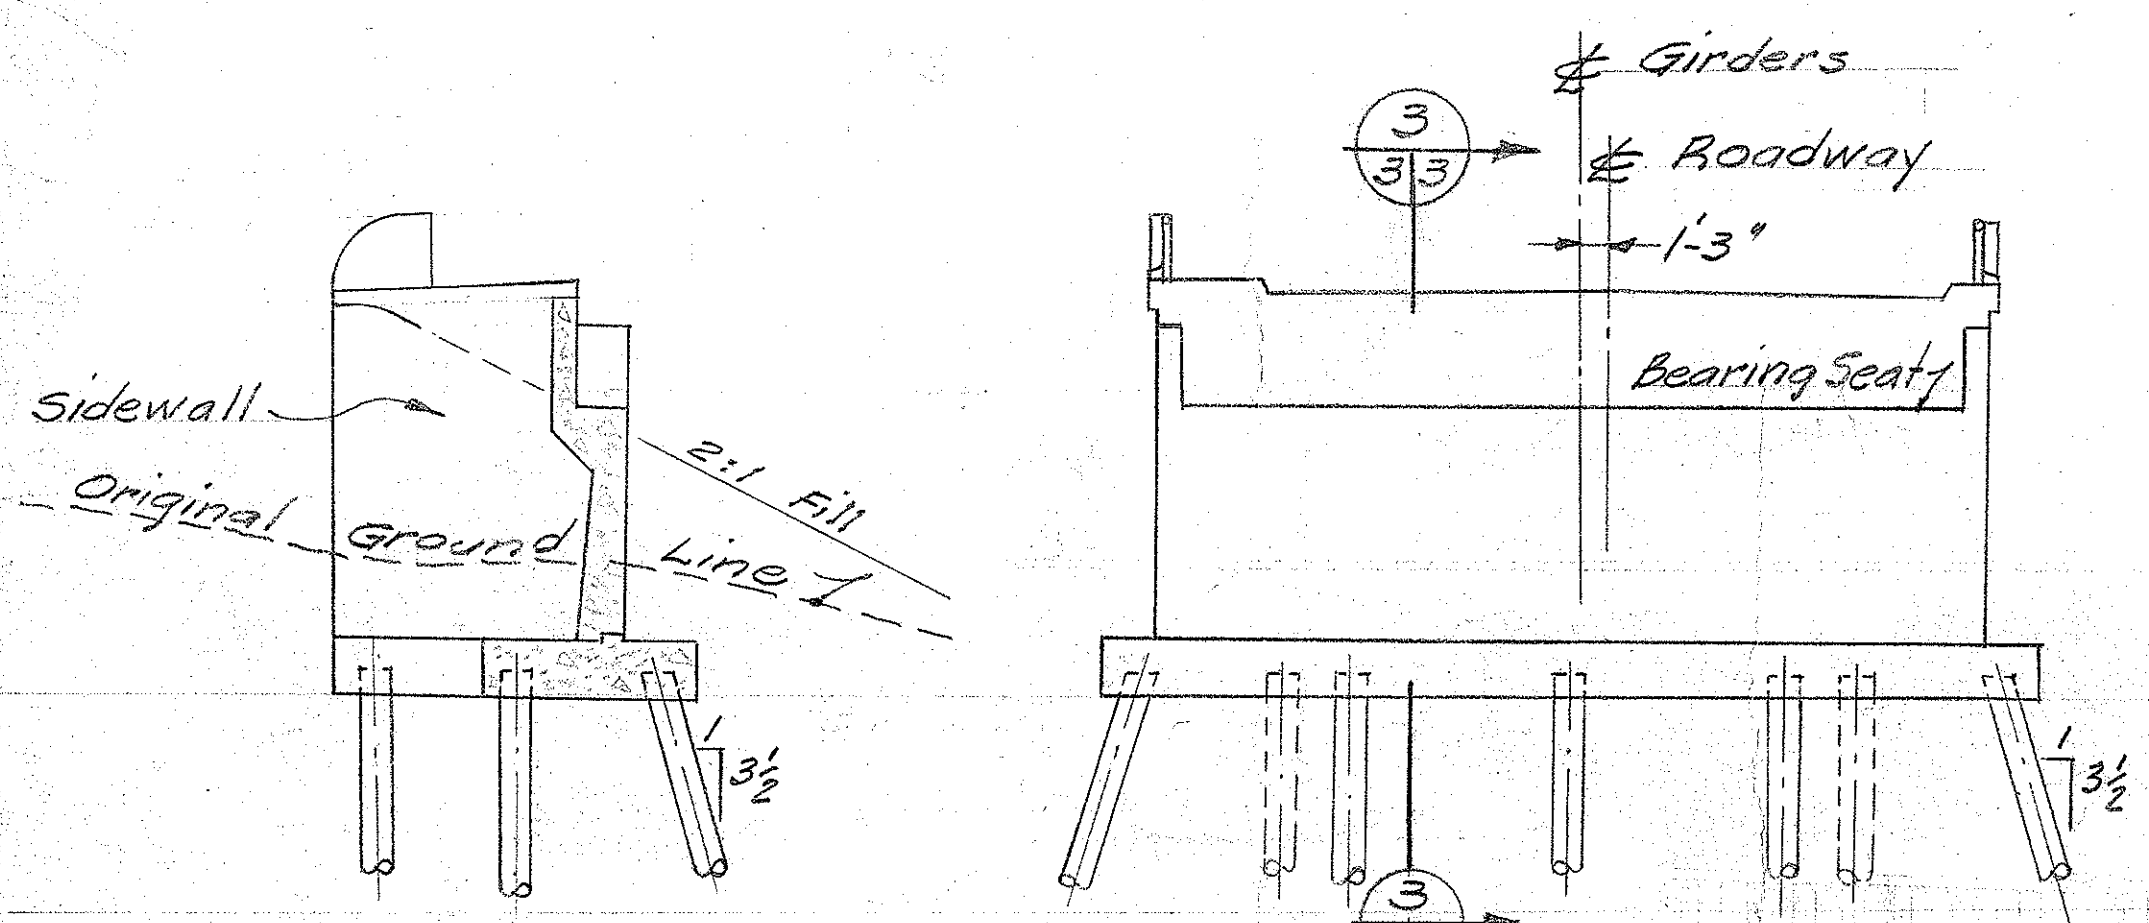


SECTION (3/3)

ABUTMENT DETAILS
Scale: 1/2"=1'-0"

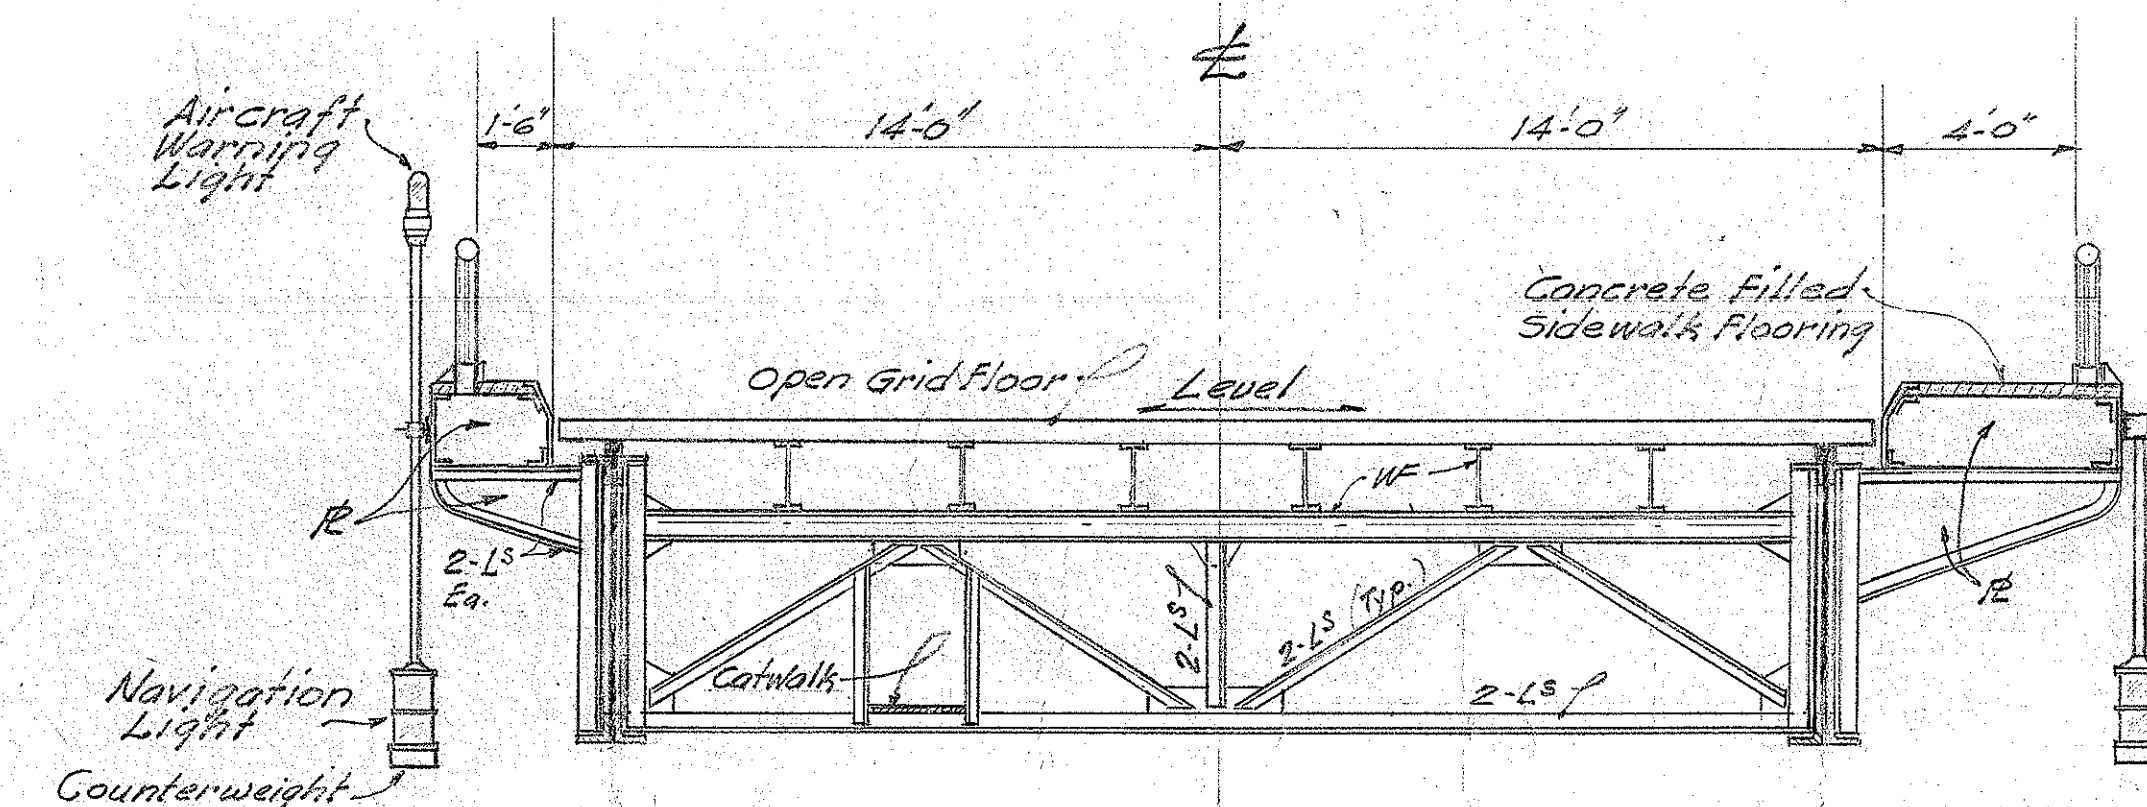

SECTION (2/3)
Scale: 1/4"=1'-0"

GRAPHIC SCALES

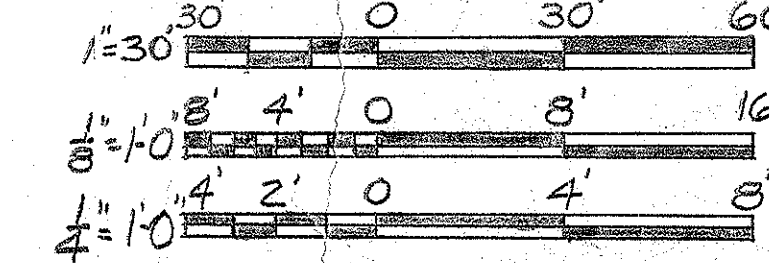

LAW & WILSON - TUDOR ENGINEERING CO. ARCHITECTS & ENGINEERS HONOLULU	U.S. ARMY ENGINEER DISTRICT, HONOLULU CORPS OF ENGINEERS HONOLULU, T.H.
DRAWN BY: Landgold & Gibson	HONOLULU HARBOR OAHU, T.H.
TRACED BY:	SECOND ENTRANCE CHANNEL
CHECKED BY: PEP	BASCULE BRIDGE
SUBMITTED BY: L. O. Nelson	BRIDGE PLAN & PROFILE