




1
S-403
EWA LEVEL 3 DRAIN PENETRATION DETAL
NOT TO SCALE

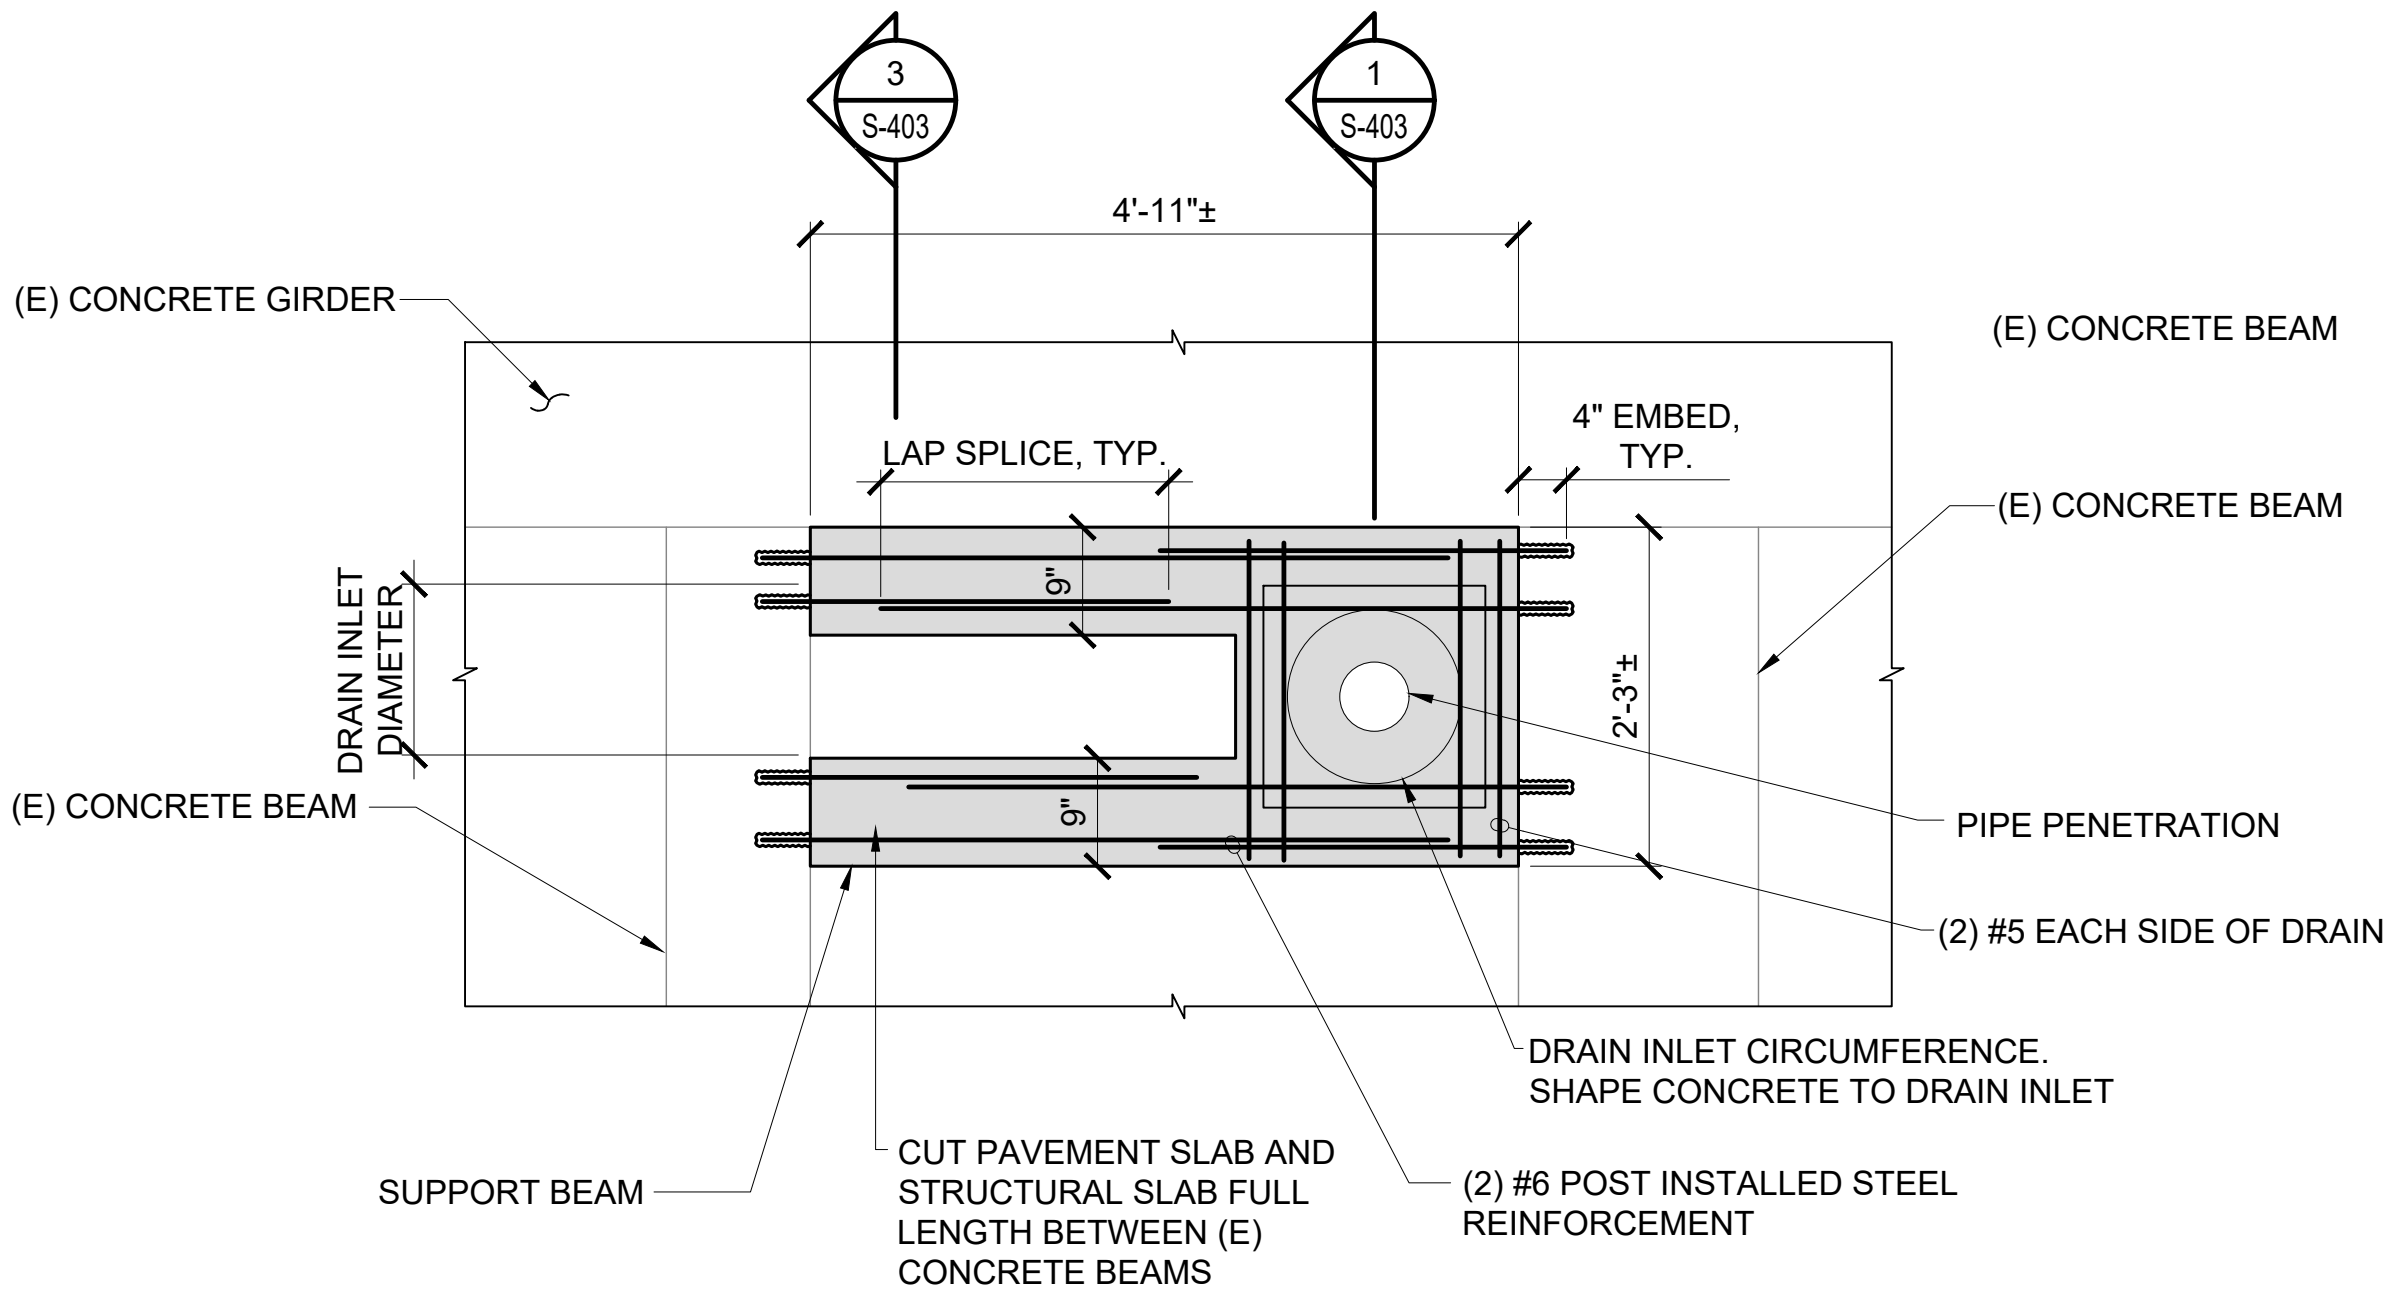


2
S-403
EWA LEVEL 3 DRAIN INLET PLAN
SCALE: 3/4\"/>

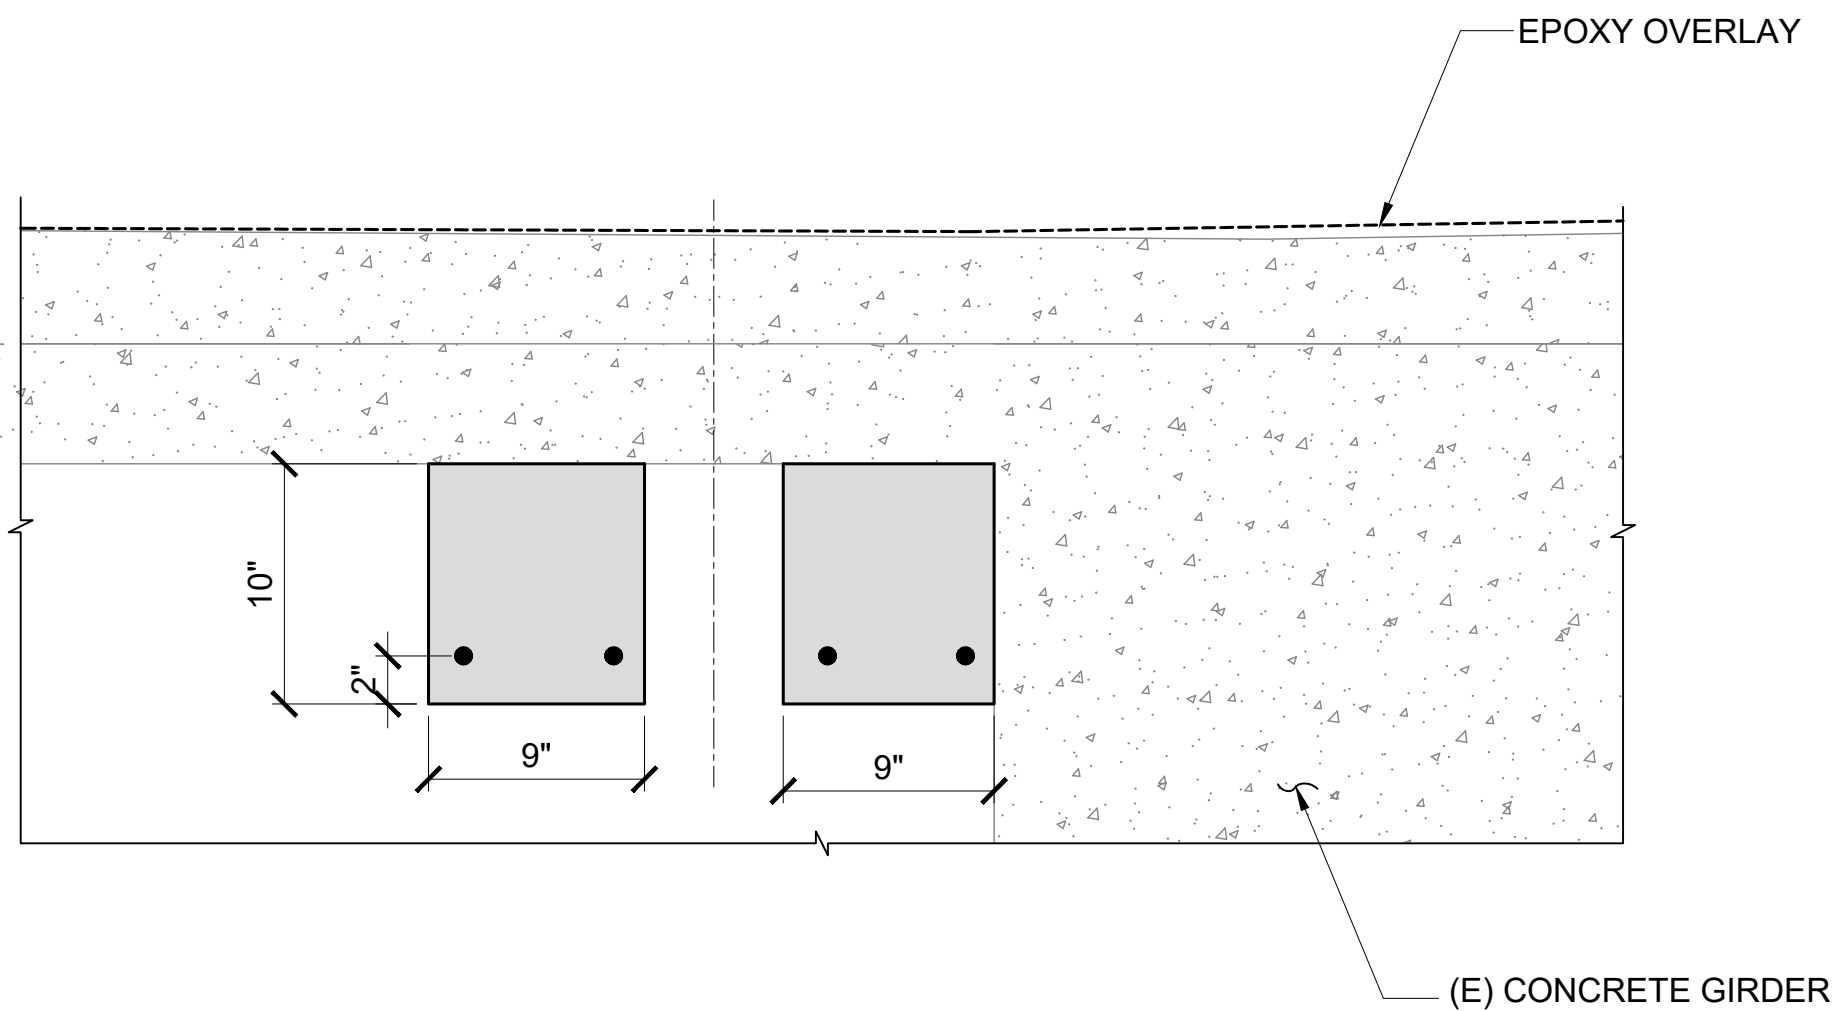

3
S-403
EWA LEVEL 3 DRAIN SUPPORT BEAMS DETAIL
NOT TO SCALE

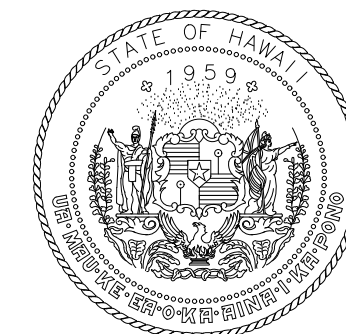

Airports Division
DEPARTMENT OF TRANSPORTATION
STATE OF HAWAII

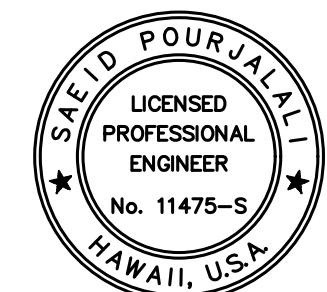

Saif Pourjafari
04/30/2024
Licensed Expiration Date

This work was prepared by me or under my supervision

DSGN.	DRWN.	CHKD.	APPD.
MG	MG	SP	

KEY PLAN / NOTES:

NO.	DATE	REVISIONS
-----	------	-----------

CONSTRUCTION
DOCUMENTS

SEPTEMBER, 2022
DATE

PROJECT TITLE :

EWA AND DH CONCOURSE
ROADWAY IMPROVEMENTS
PHASE 1

AT
DANIEL K. INOUE INTERNATIONAL AIRPORT
HONOLULU, OAHU, HAWAII

PROJECT NO.:

AO1043-32

SHEET TITLE:

EWA THIRD LEVEL
DRAIN REPAIR

DATE :
SEPTEMBER, 2022
SHEET :

DWG. NO.

S-403

33 OF 247 SHEETS