




1 DEMOLITION DETAIL AT EXPANSION JOINT  
S-501 SCALE: 1 1/2" = 1'-0"

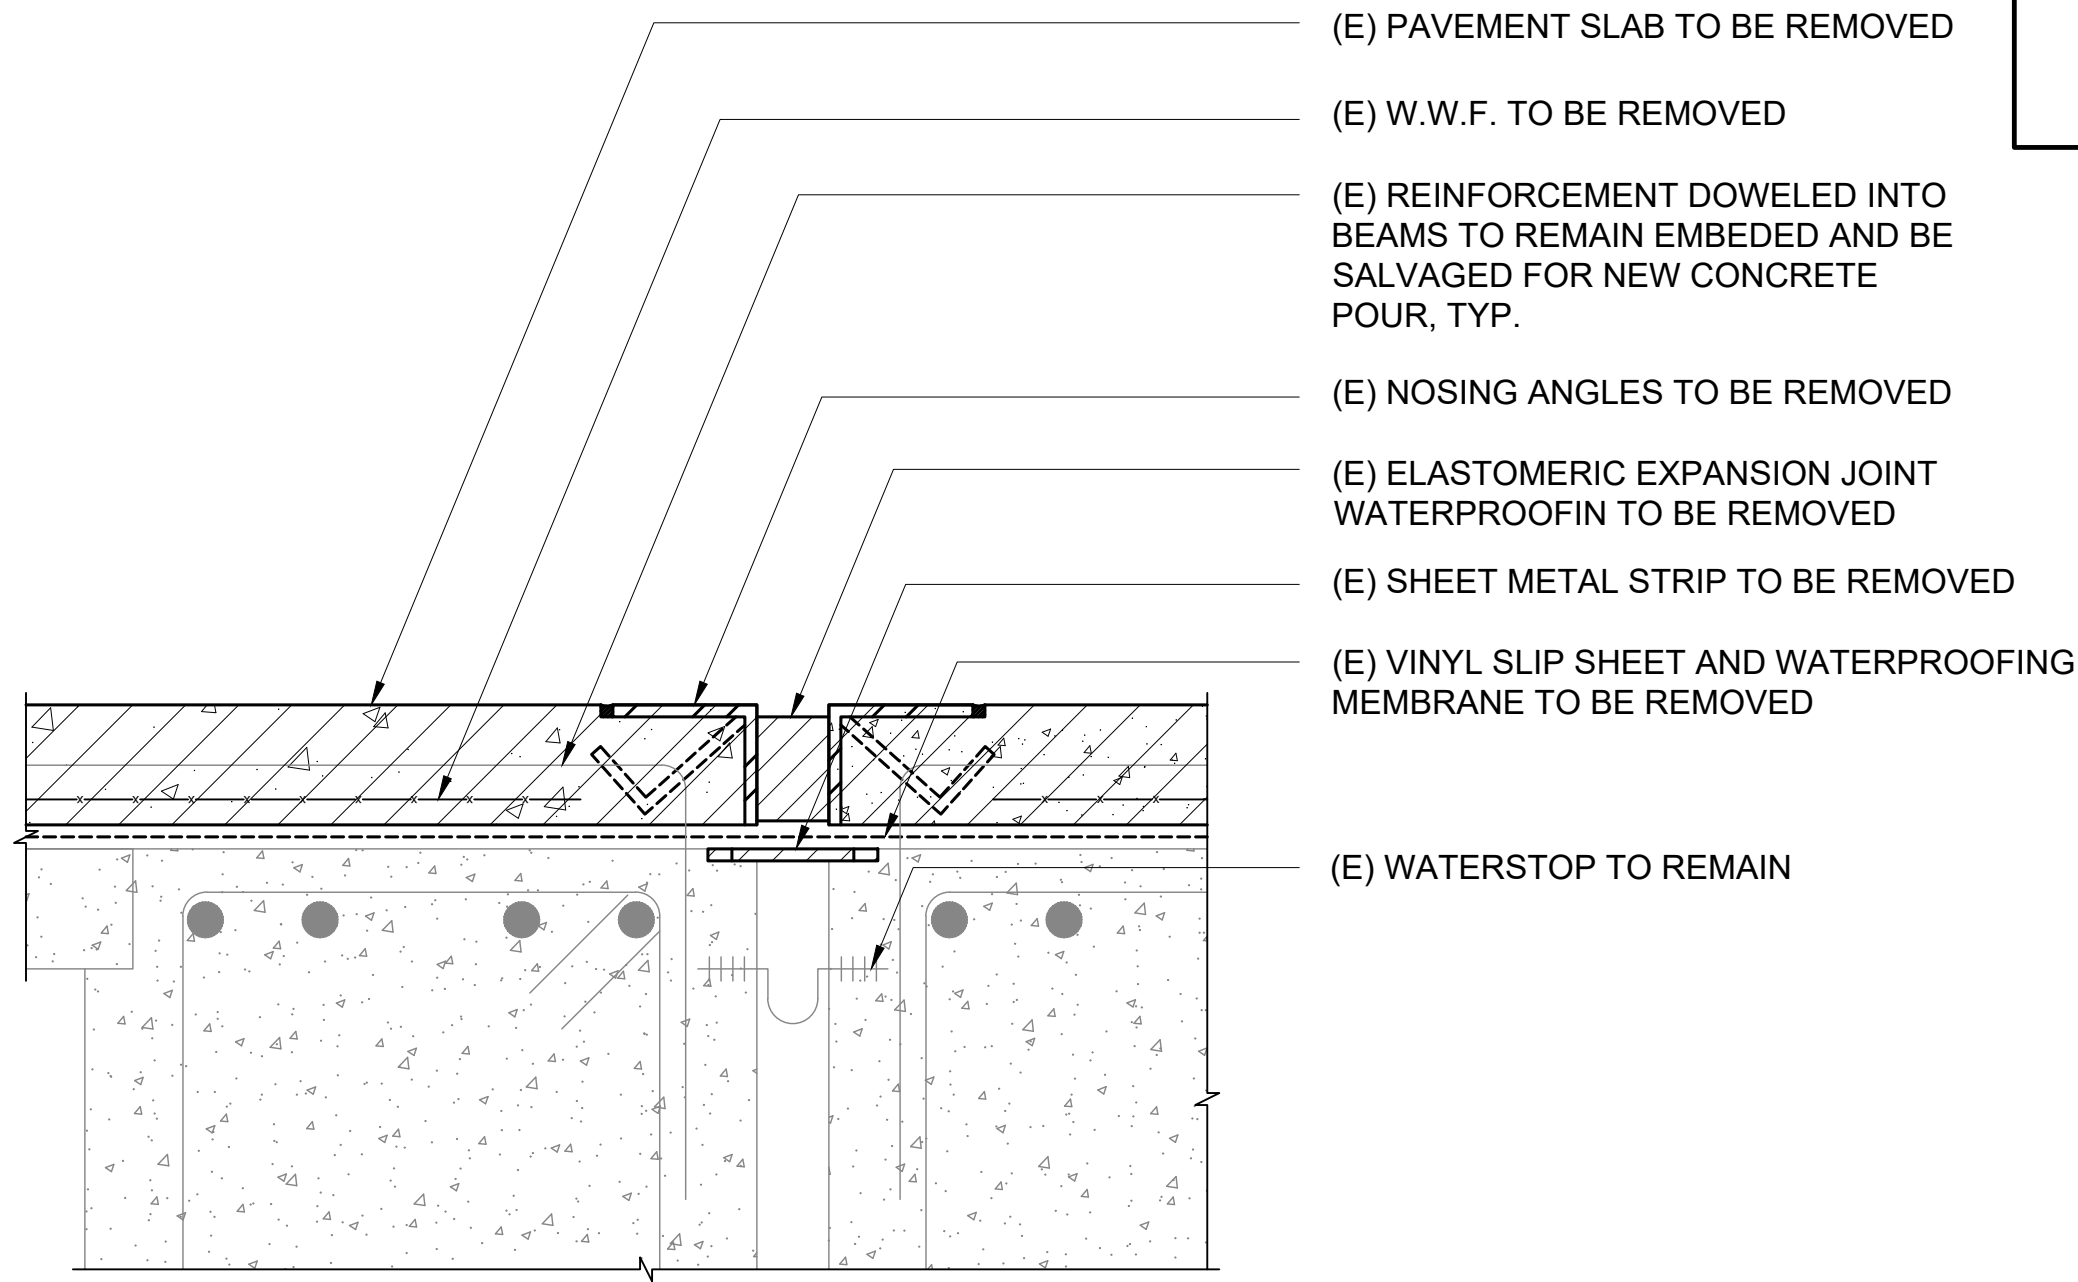

2 EXPANSION JOINT DEMOLITION DETAIL  
S-501 SCALE: 3" = 1'-0"

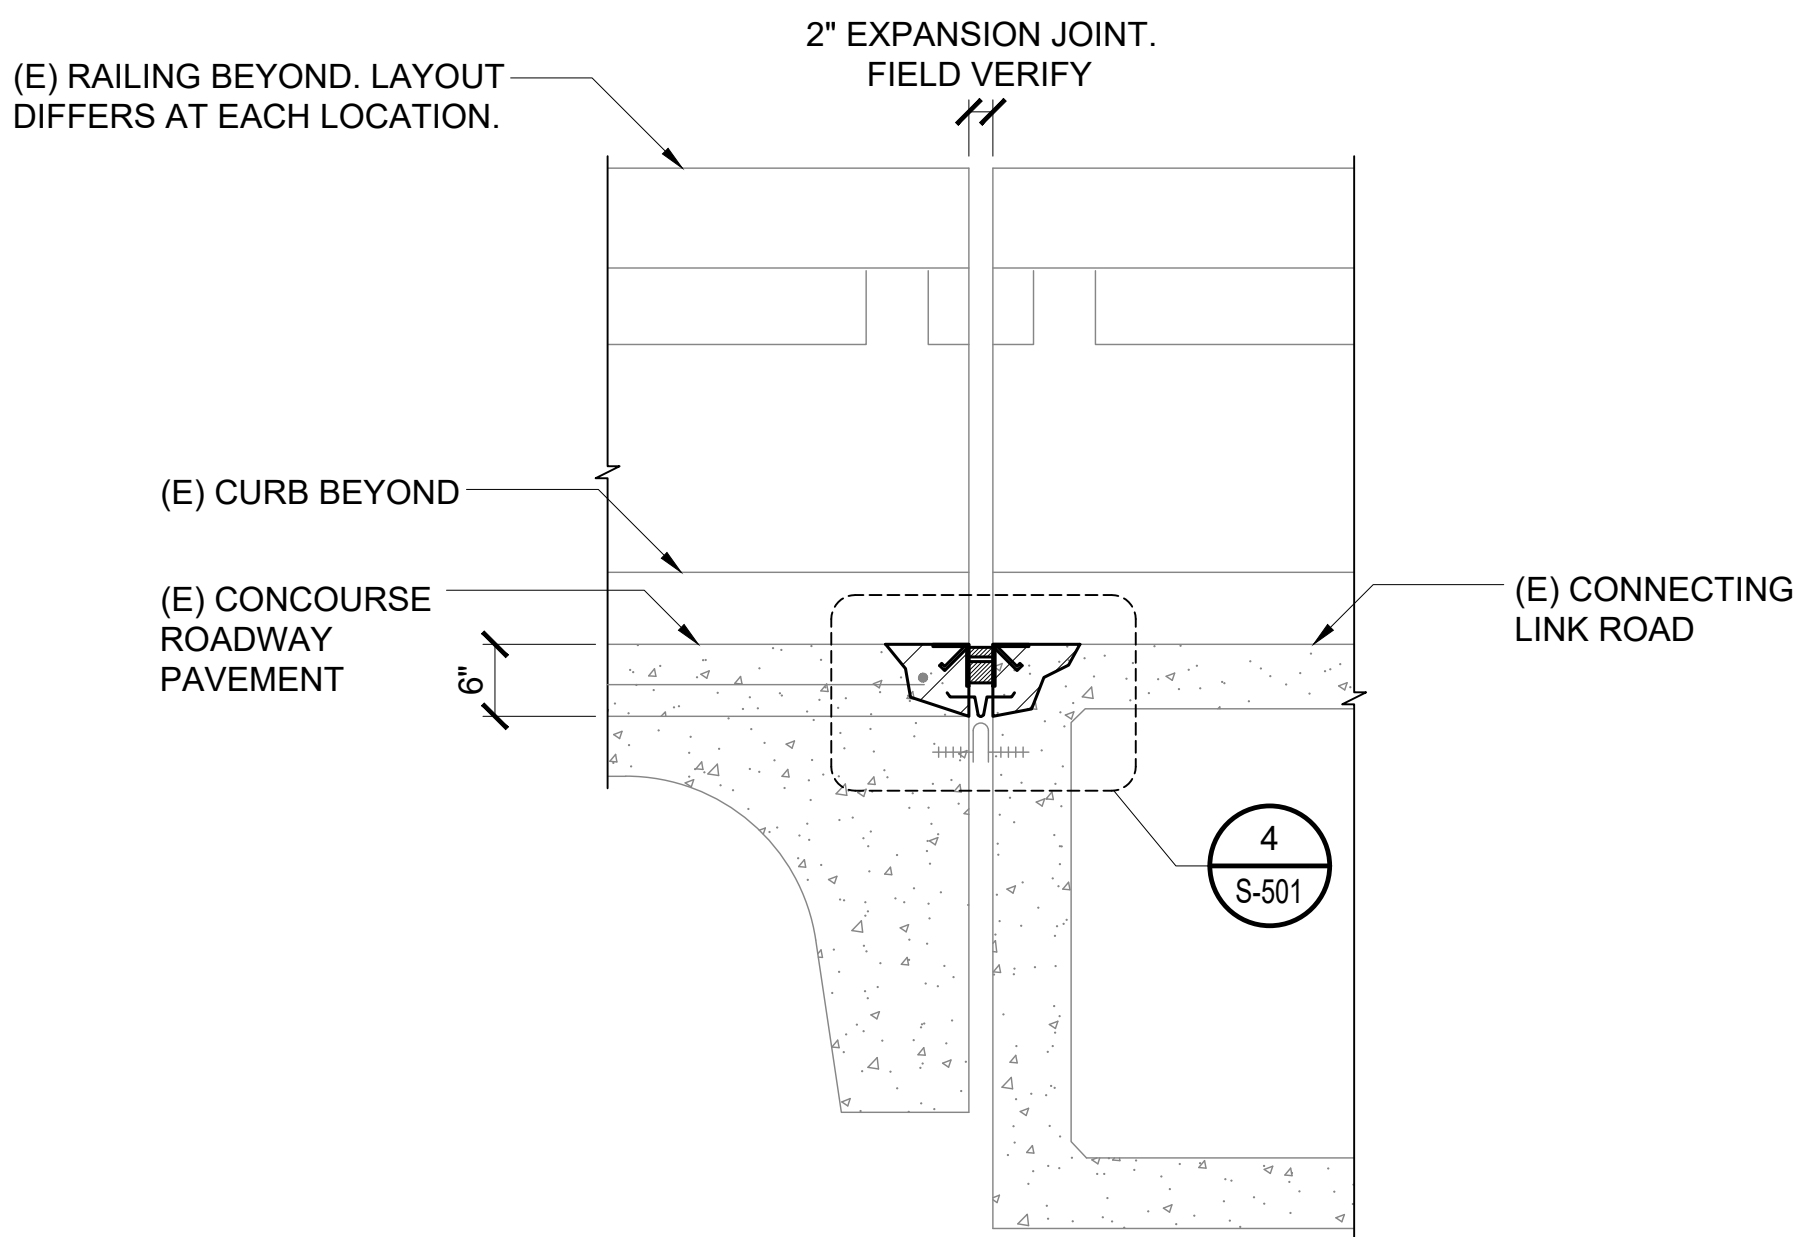

3 EXPANSION JOINT DEMOLITION DETAIL AT EWA CONNECTING LINK JOINT (MIRRORED AT DH)  
S-501 SCALE: 3/4" = 1'-0"

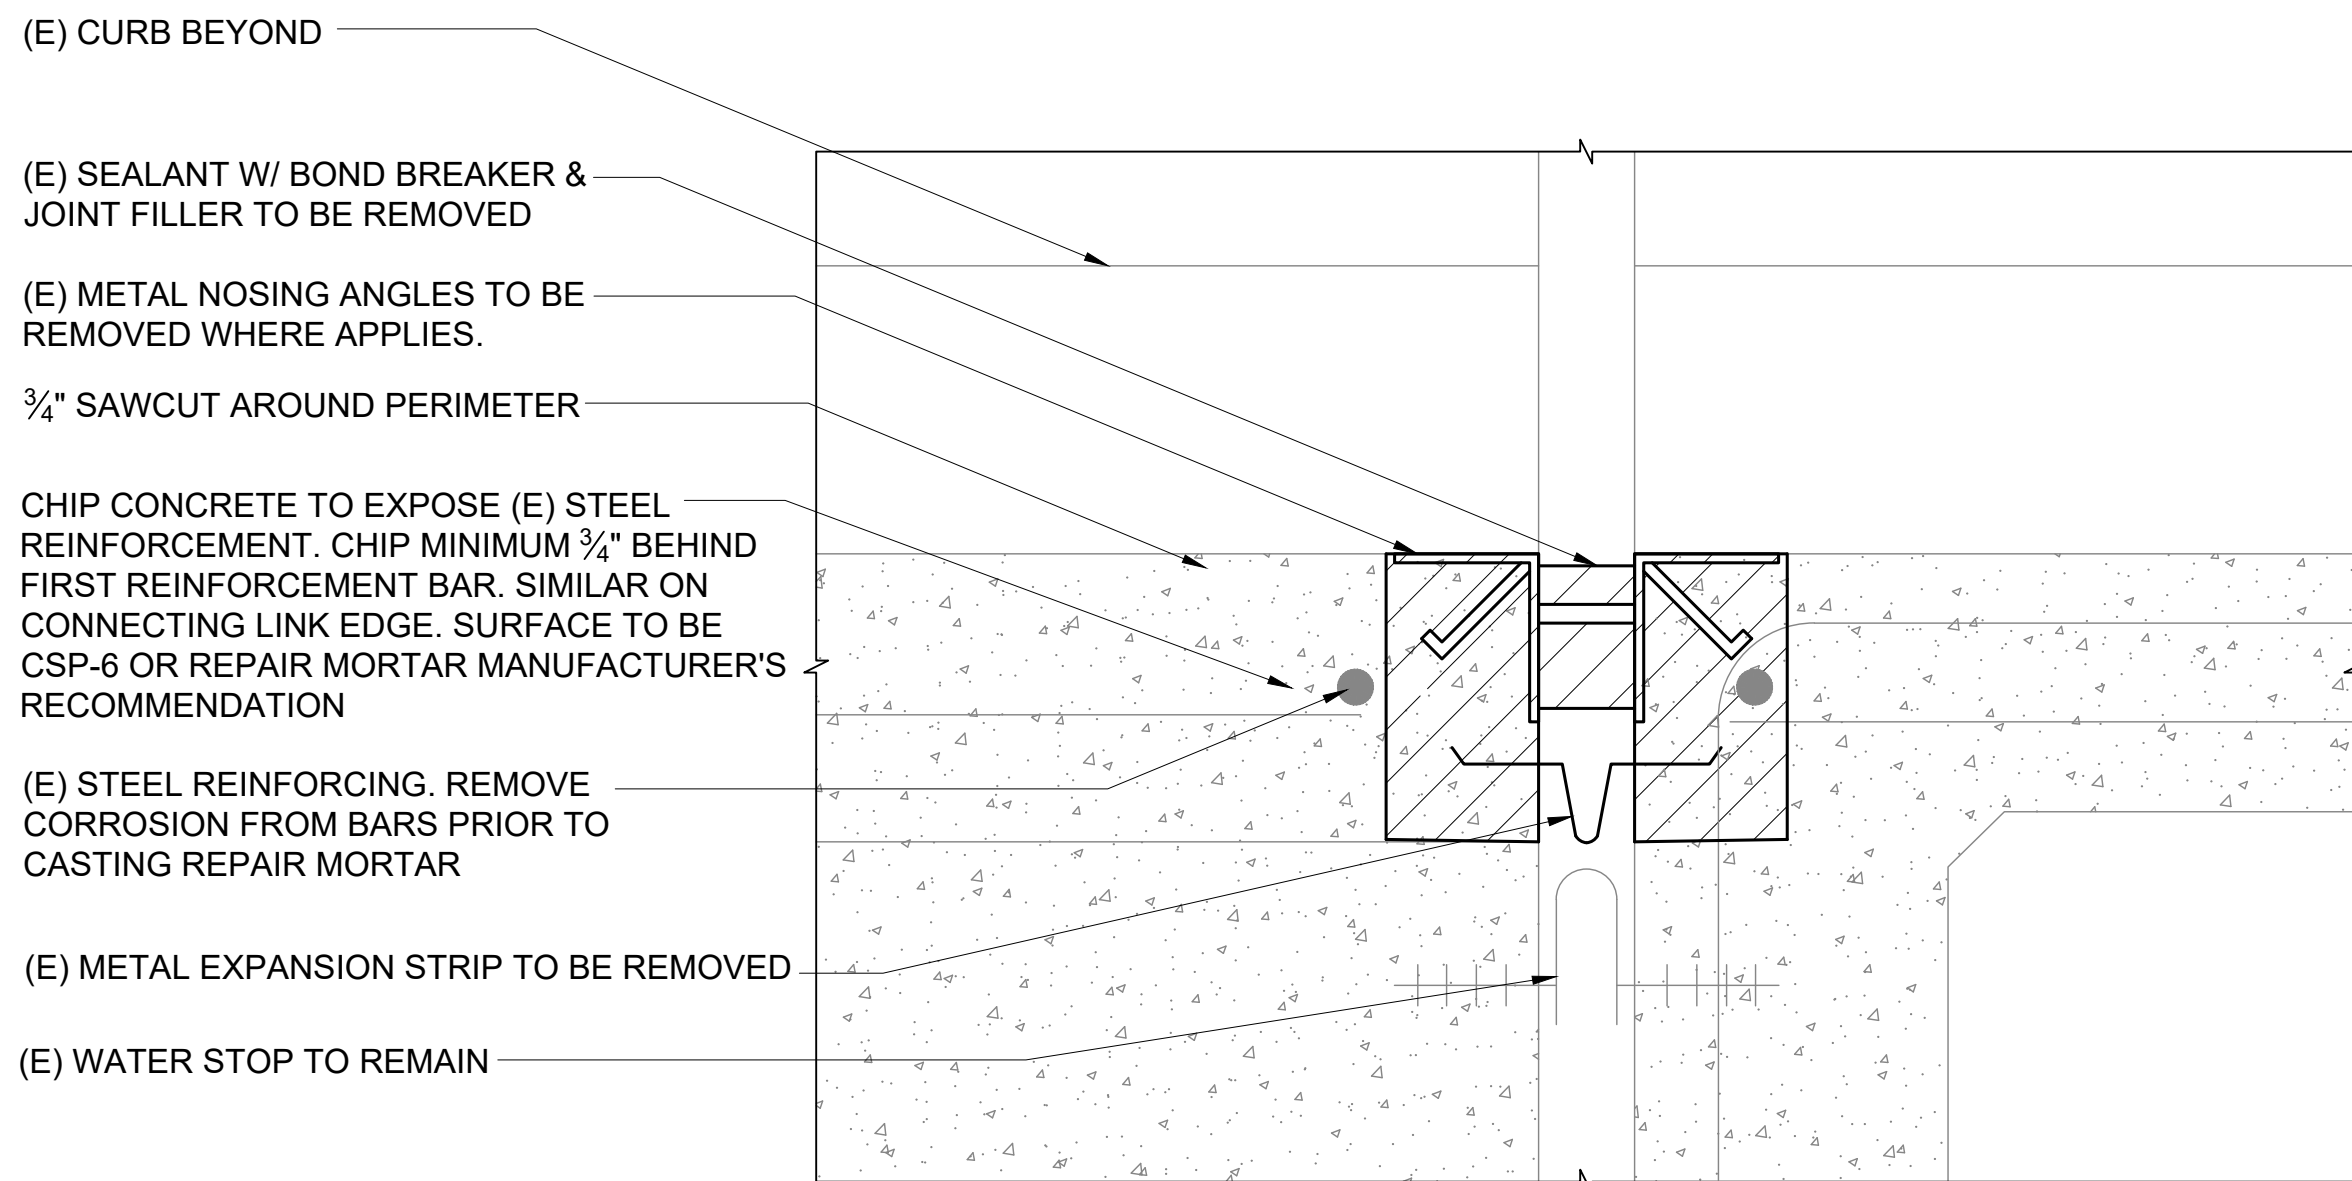

NOTE:

1. ENSURE EXPANSION JOINT IS FREE OF DEBRIS PRIOR TO INSTALLATION OF EXPANSION JOINT WATERPROOFING SYSTEM.


4 DETAIL  
S-501 SCALE: 3" = 1'-0"

LEGEND:

TO BE REMOVED



Airports Division  
DEPARTMENT OF TRANSPORTATION  
STATE OF HAWAII

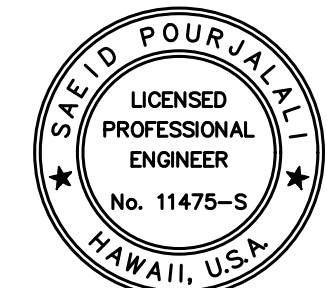

Saif Pourjafari  
04/30/2024  
Licensed Expiration Date

This work was prepared by me or under my supervision			
DSGN.	DRWN.	CHKD.	APPD.
MG	MG	SP	

KEY PLAN / NOTES:

NO.	DATE	REVISIONS
-----	------	-----------

CONSTRUCTION DOCUMENTS

SEPTEMBER, 2022  
DATE

PROJECT TITLE :

EWA AND DH CONCOURSE  
ROADWAY IMPROVEMENTS  
PHASE 1

AT  
DANIEL K. INOUE INTERNATIONAL AIRPORT  
HONOLULU, OAHU, HAWAII

PROJECT NO.:

AO1043-32

SHEET TITLE:


ROADWAY EXPANSION  
JOINT DEMOLITION  
DETAILS

DATE :  
SEPTEMBER, 2022  
SHEET :


DWG. NO.

S-501

37 OF 247 SHEETS

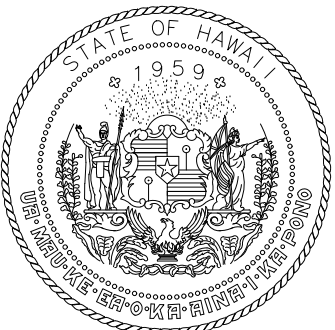

Airports Division  
DEPARTMENT OF TRANSPORTATION  
STATE OF HAWAII

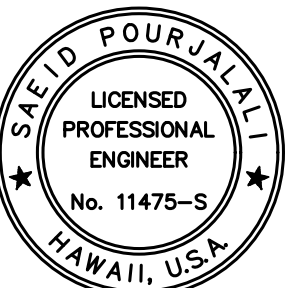

*Saad Pourjalebi*  
04/30/2024

Licensed Expiration Date

This work was prepared by me or under my supervision

DSGN.	DRWN.	CHKD.	APPD.
MG	MG	SP	

KEY PLAN / NOTES:

NO.	DATE	REVISIONS
-----	------	-----------

CONSTRUCTION DOCUMENTS

SEPTEMBER, 2022  
DATE

PROJECT TITLE :

EWA AND DH CONCOURSE  
ROADWAY IMPROVEMENTS  
PHASE 1

AT  
DANIEL K. INOUE INTERNATIONAL AIRPORT  
HONOLULU, OAHU, HAWAII

PROJECT NO.:

AO1043-32

SHEET TITLE:


ROADWAY EXPANSION  
JOINT DEMOLITION  
DETAILS

DATE :  
SEPTEMBER, 2022  
SHEET :

DWG. NO.


S-502

38 OF 247 SHEETS

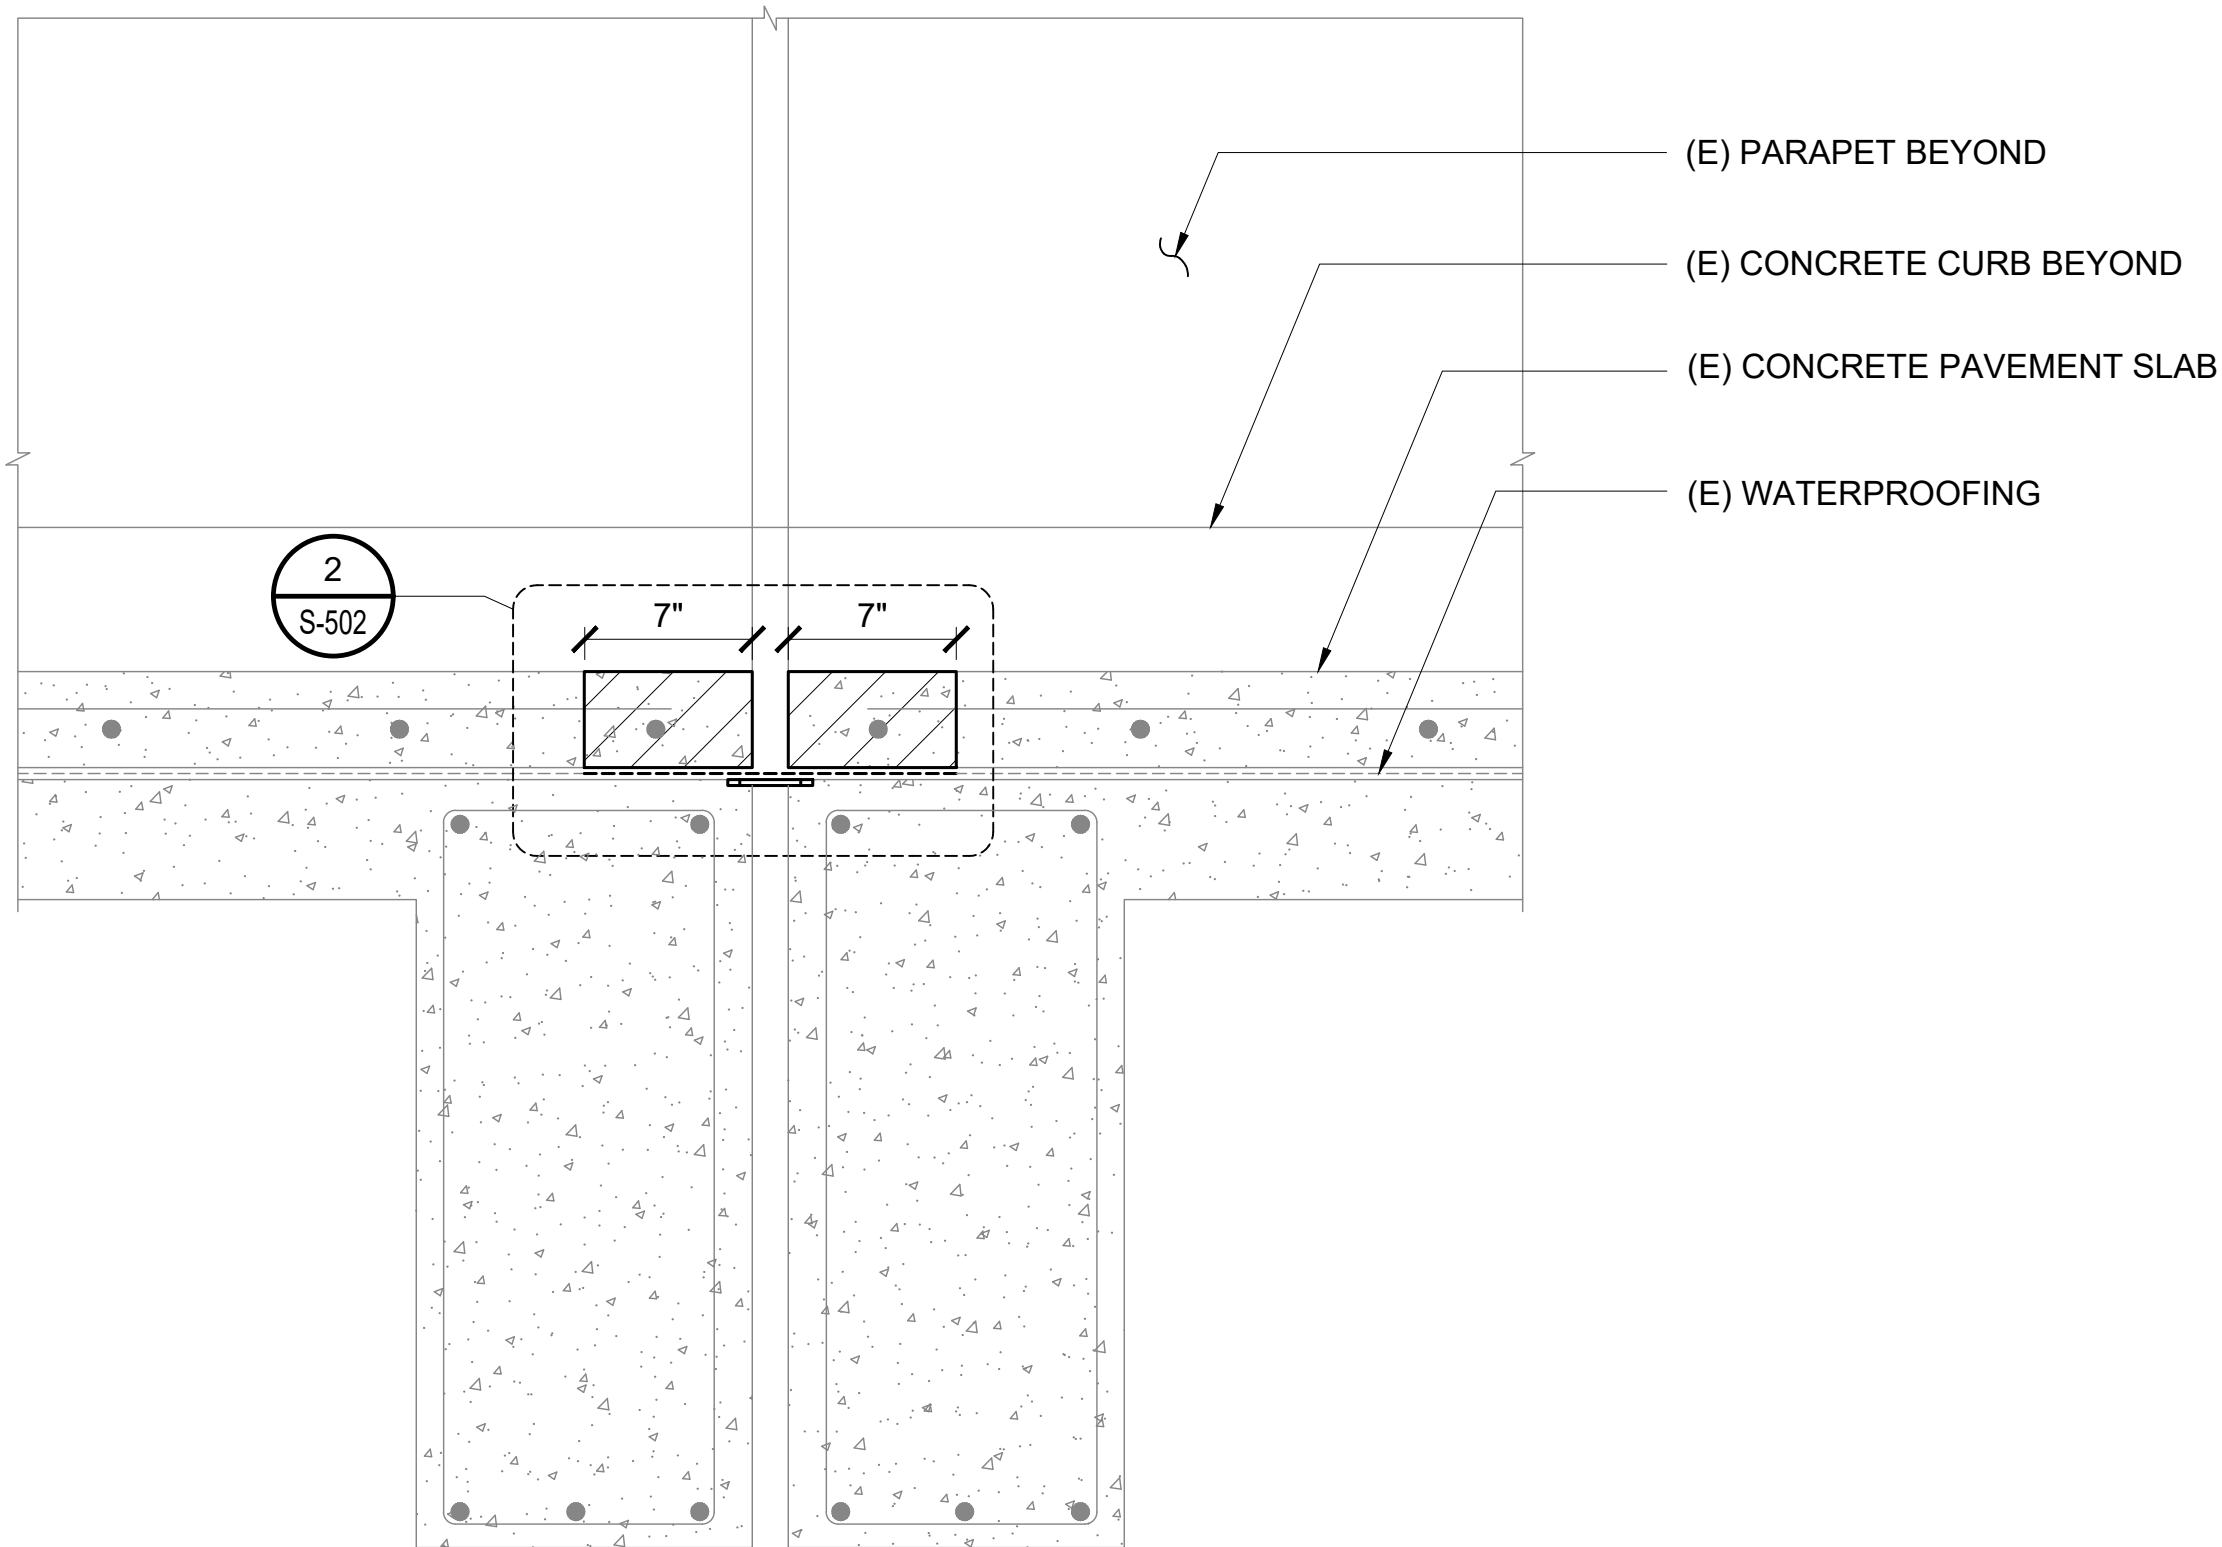


1 DEMOLITION DETAIL AT EWA LEVEL 3 EXPANSION JOINT  
S-502 SCALE: 1 1/2" = 1'-0"


LEGEND:  
TO BE REMOVED

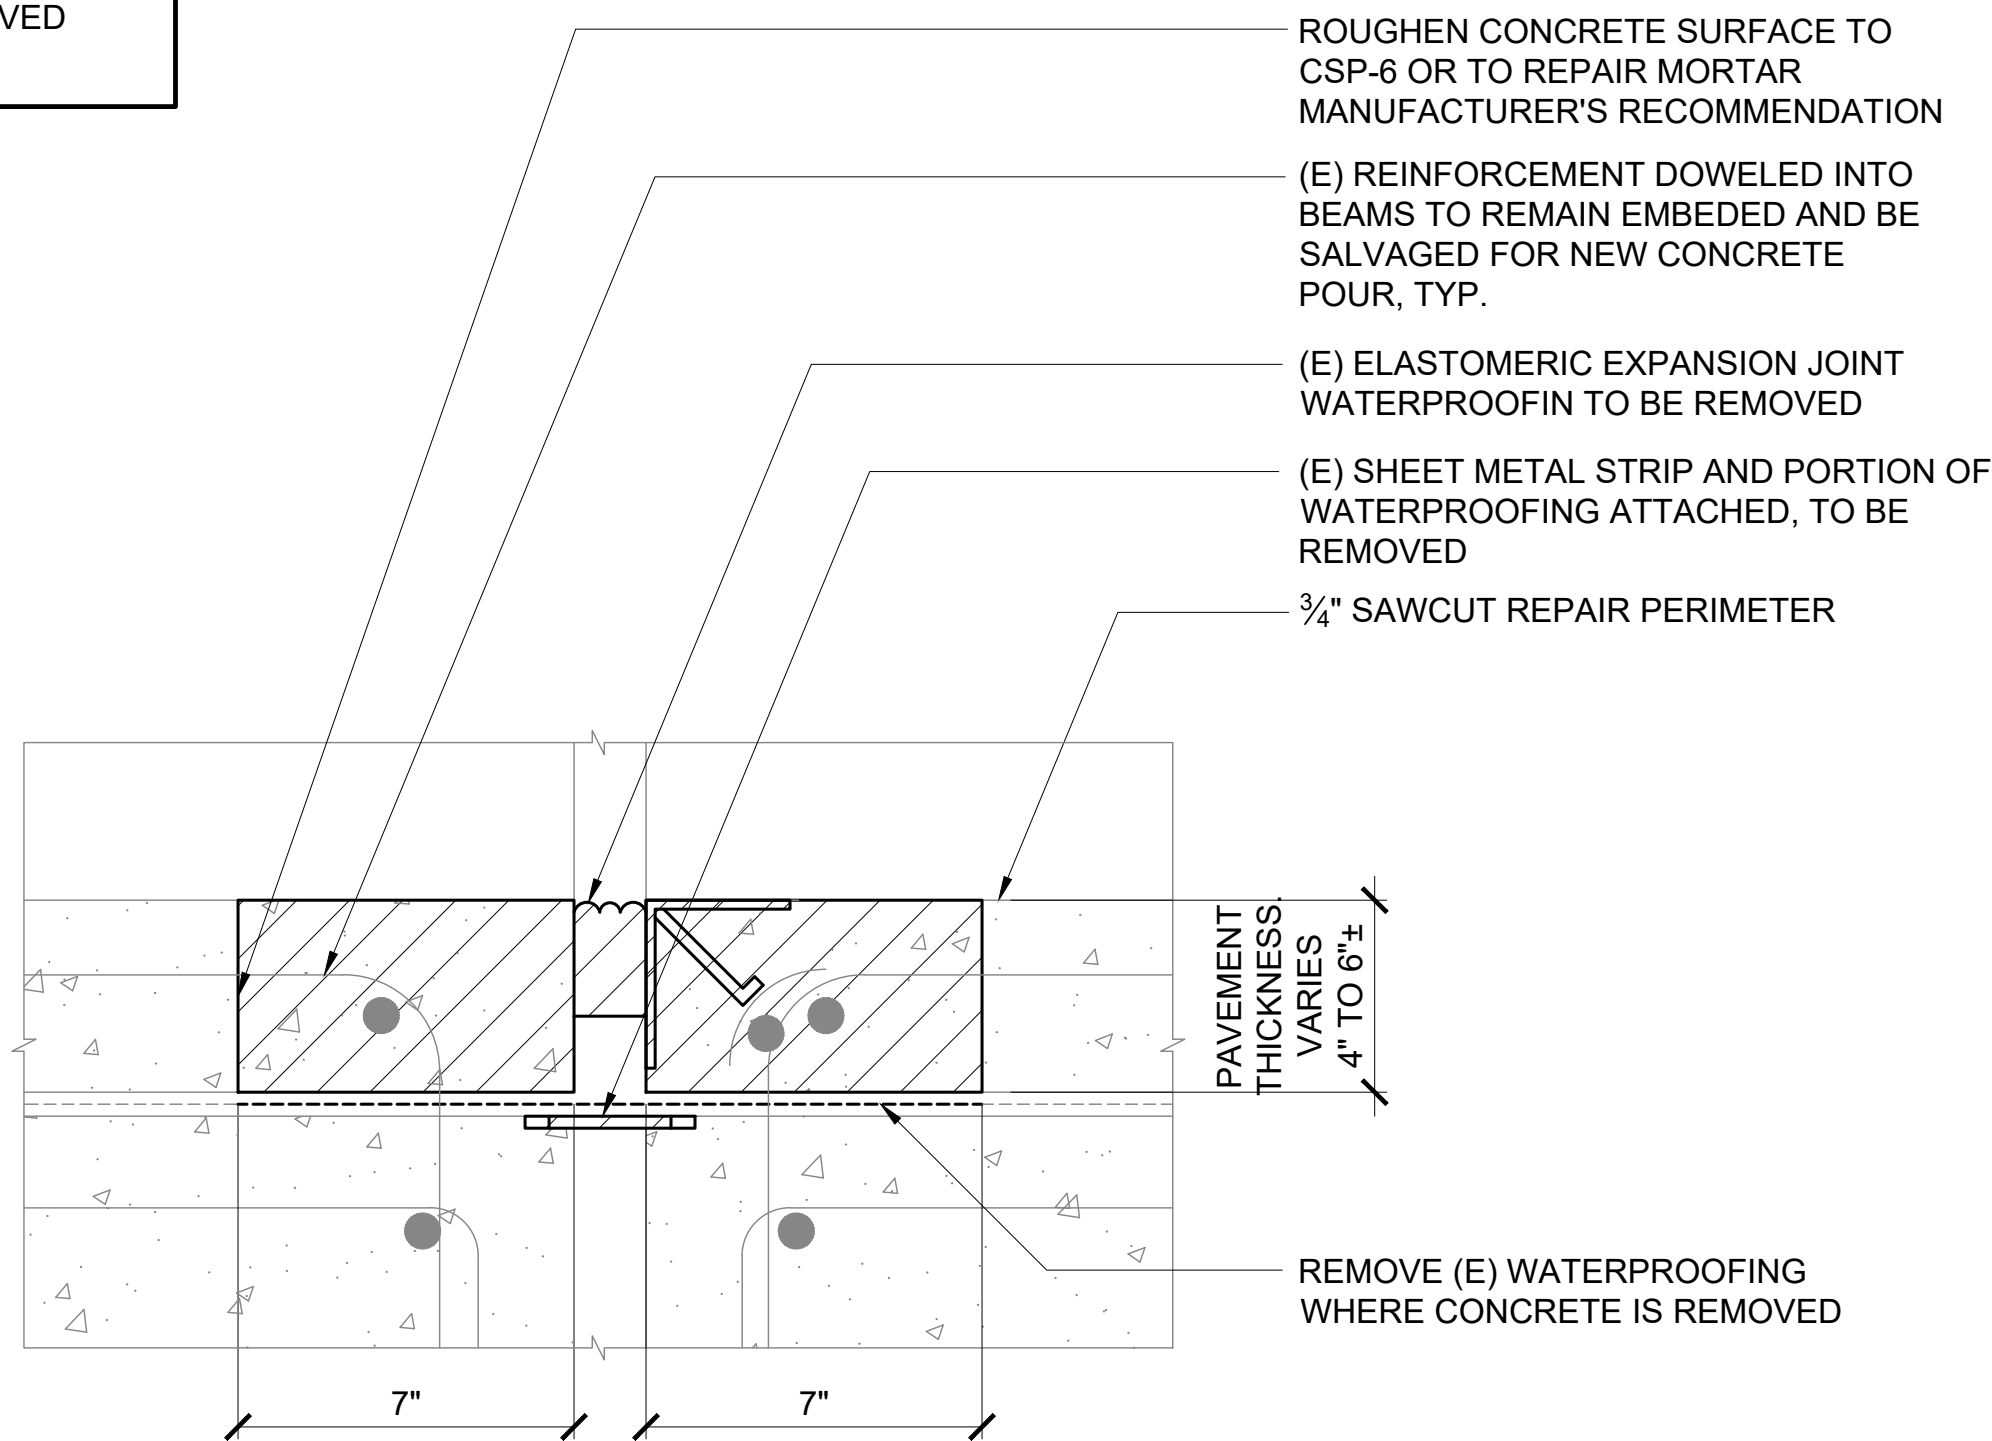

2 DETAIL  
S-502 SCALE: 3" = 1'-0"

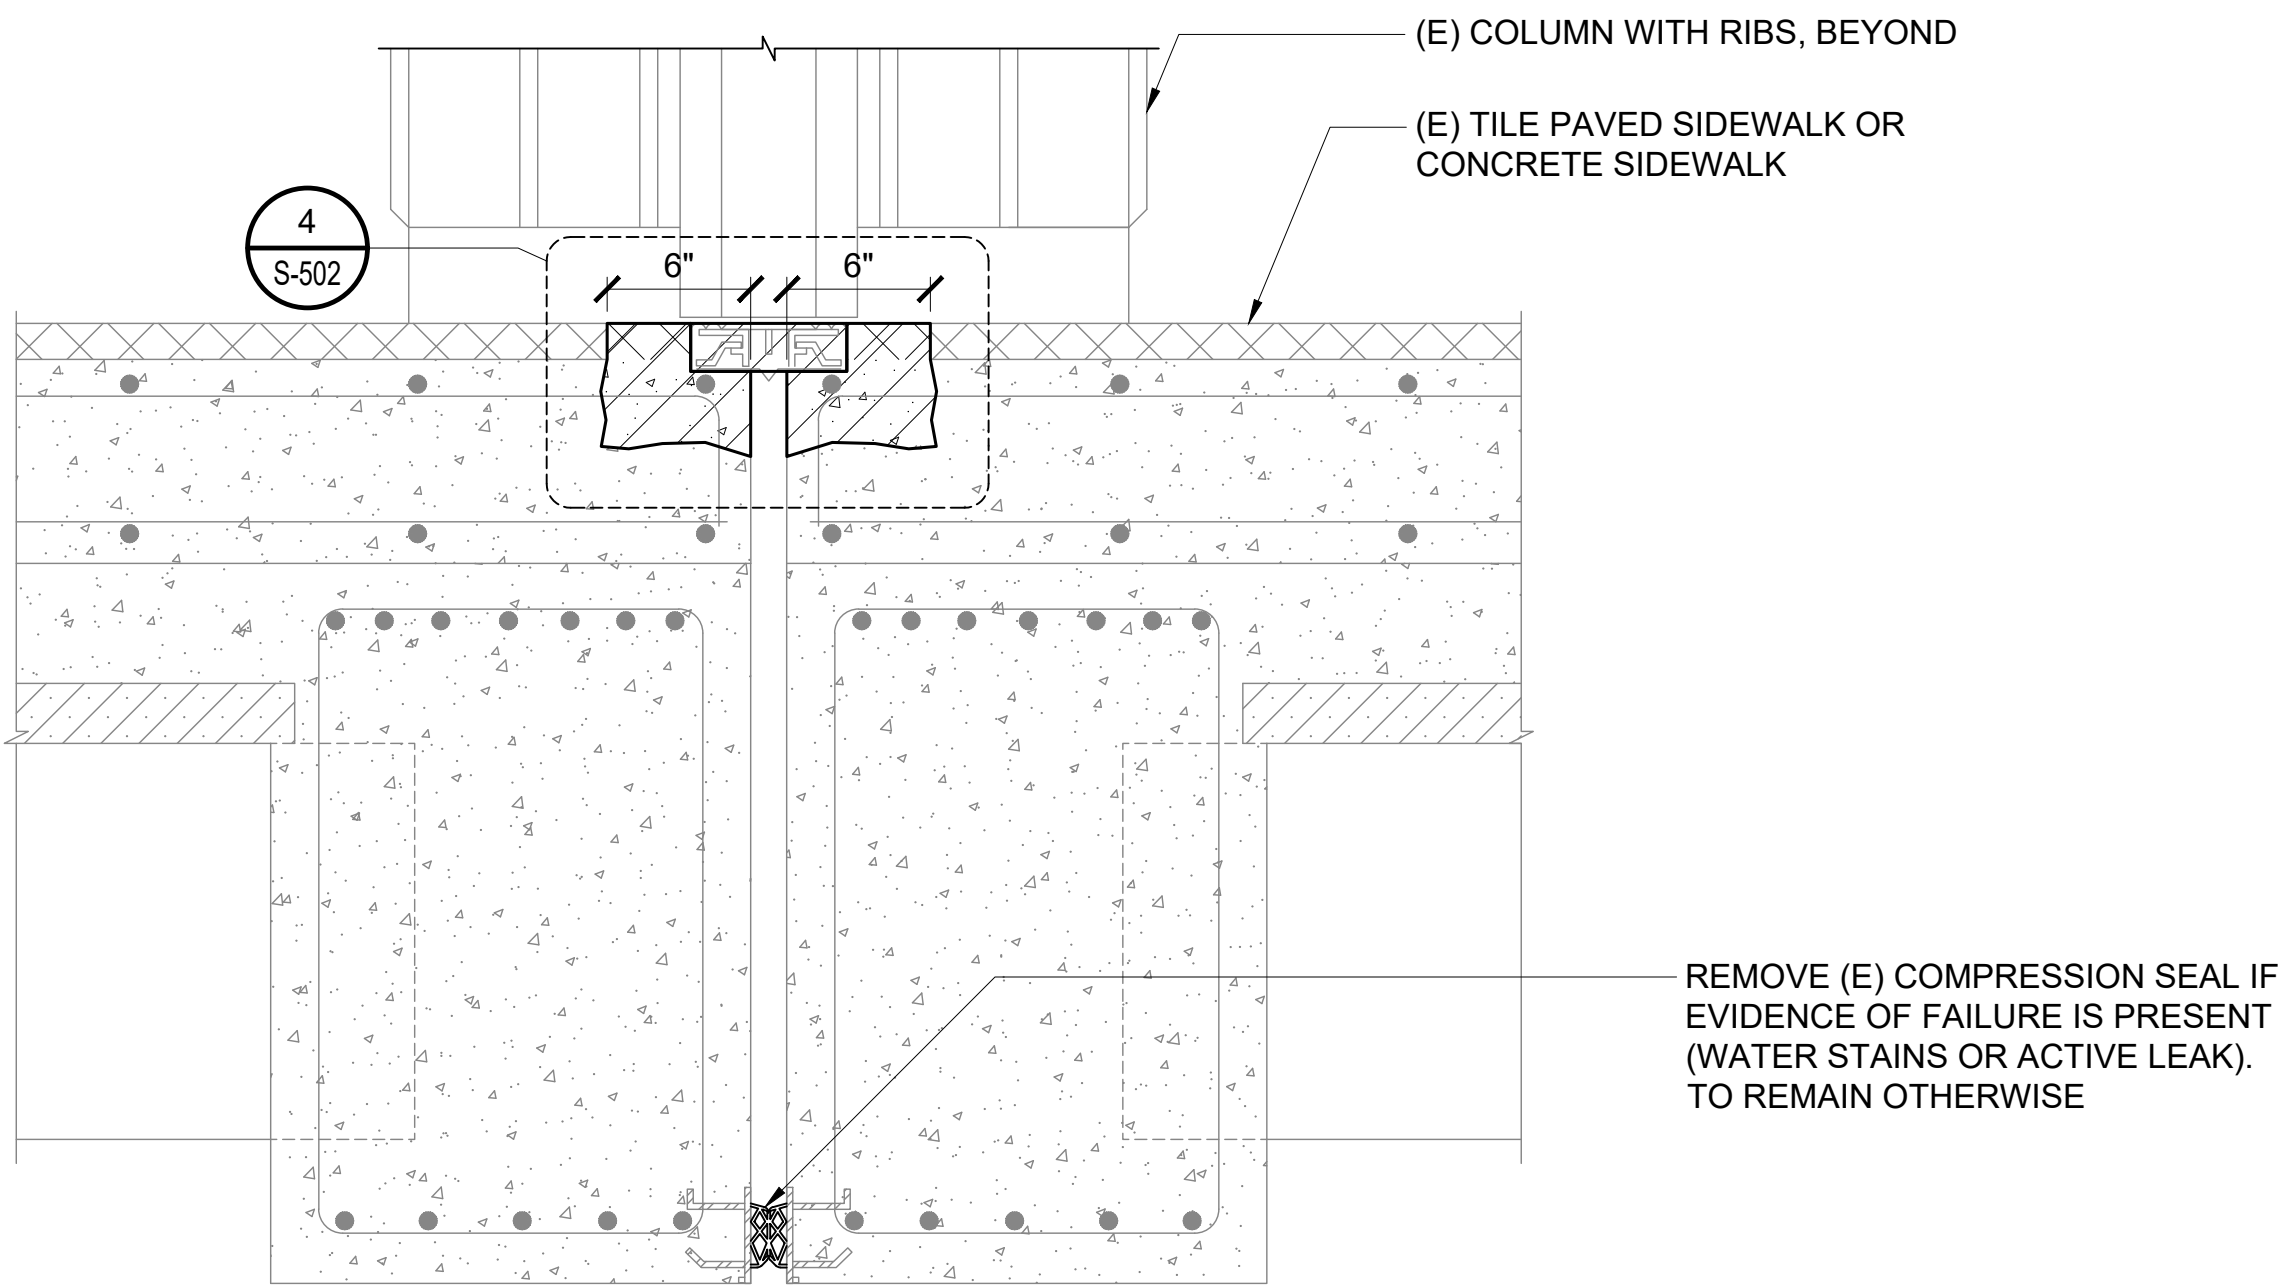

3 DEMOLITION DETAIL AT LEVEL 2 SIDEWALK EXPANSION JOINT  
S-502 SCALE: 1 1/2" = 1'-0"

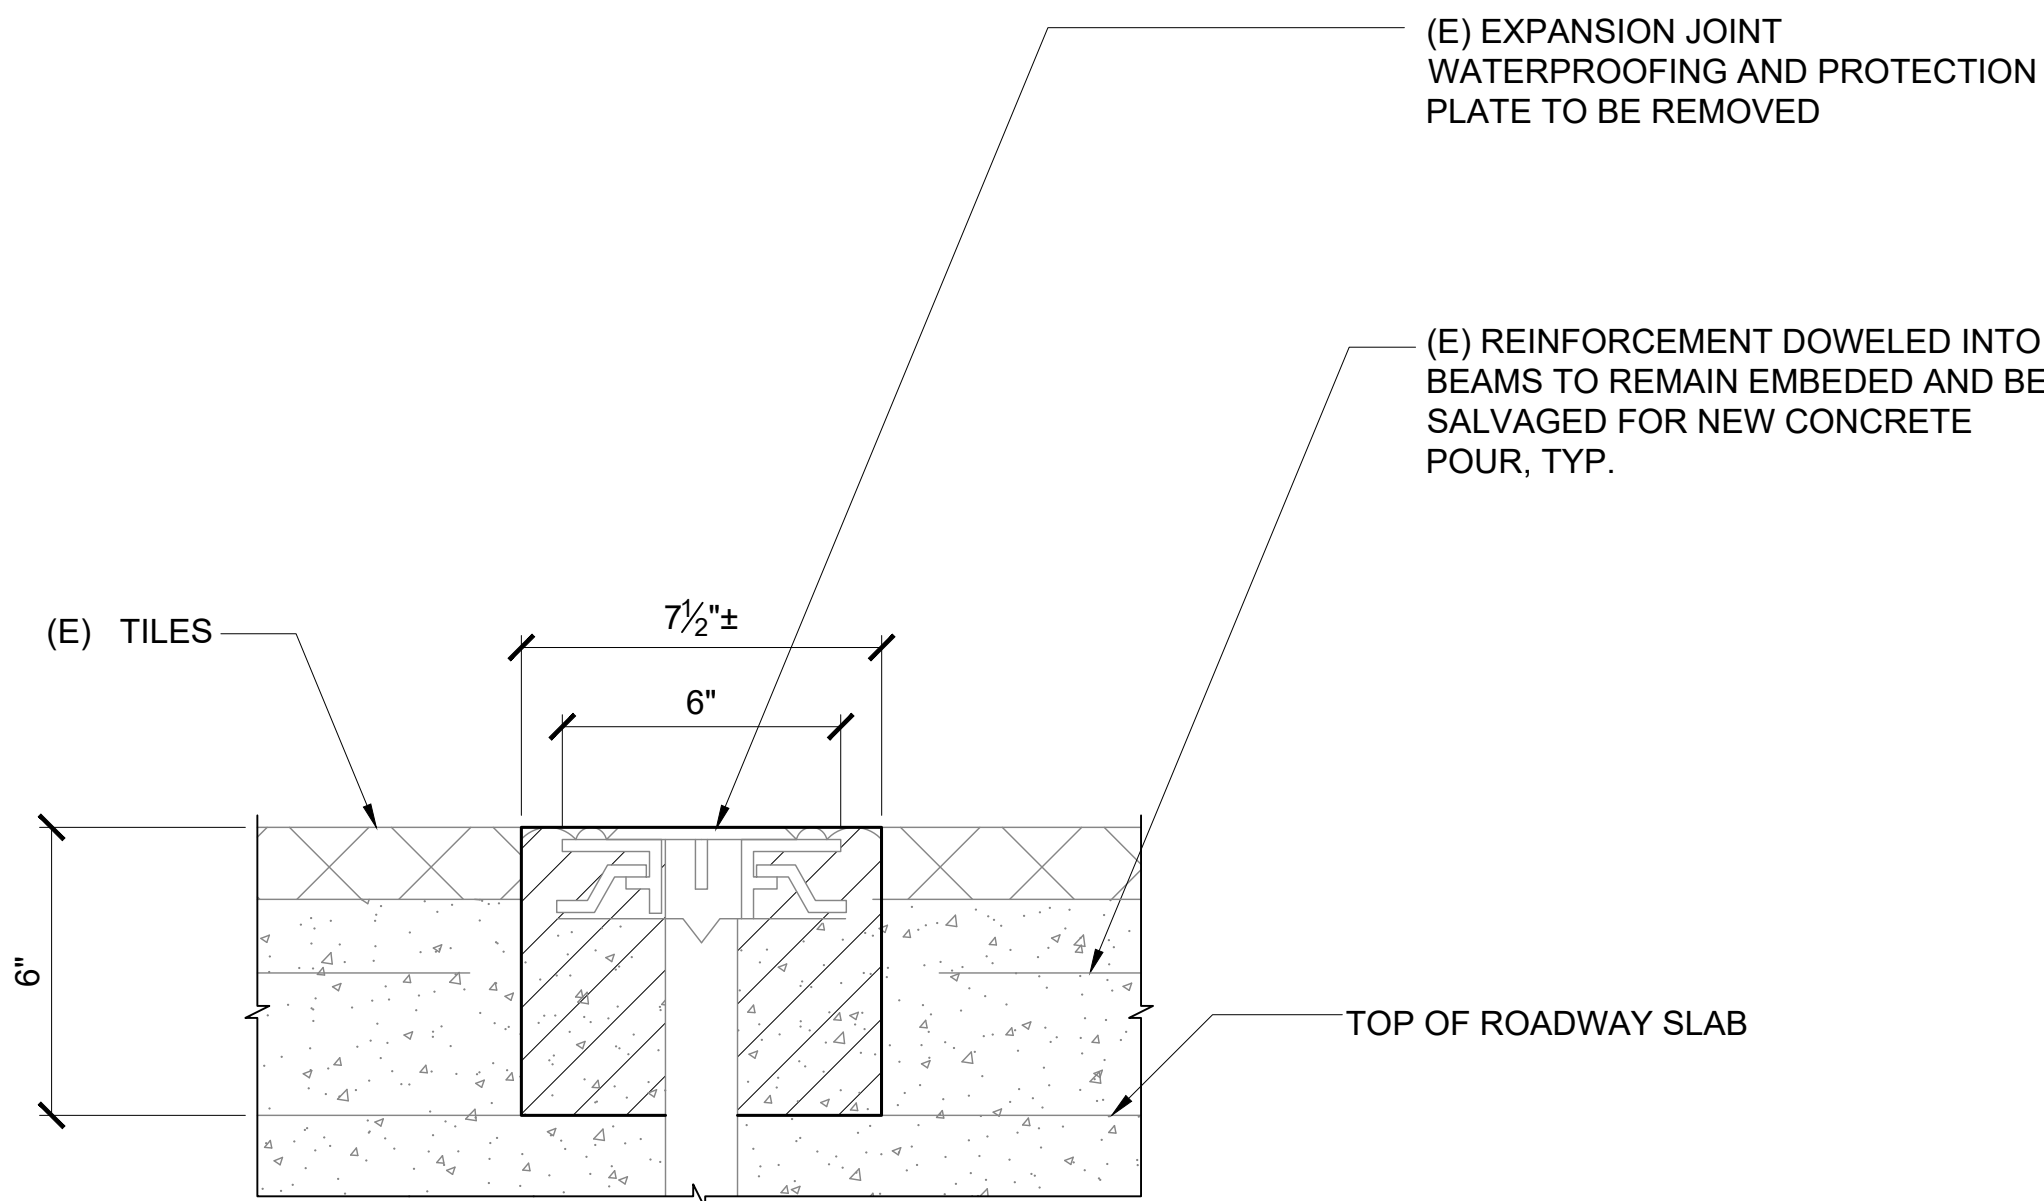

4 DETAIL  
S-502 SCALE: 3" = 1'-0"