

# Airports Division



DEPARTMENT OF TRANSPORTATION  
STATE OF HAWAII

PLANS FOR

## EWA AND DIAMOND HEAD CONCOURSE ROADWAY IMPROVEMENTS PHASE 1


AT

### DANIEL K. INOUE INTERNATIONAL AIRPORT HONOLULU, OAHU, HAWAII PROJECT NO. AO1043-32

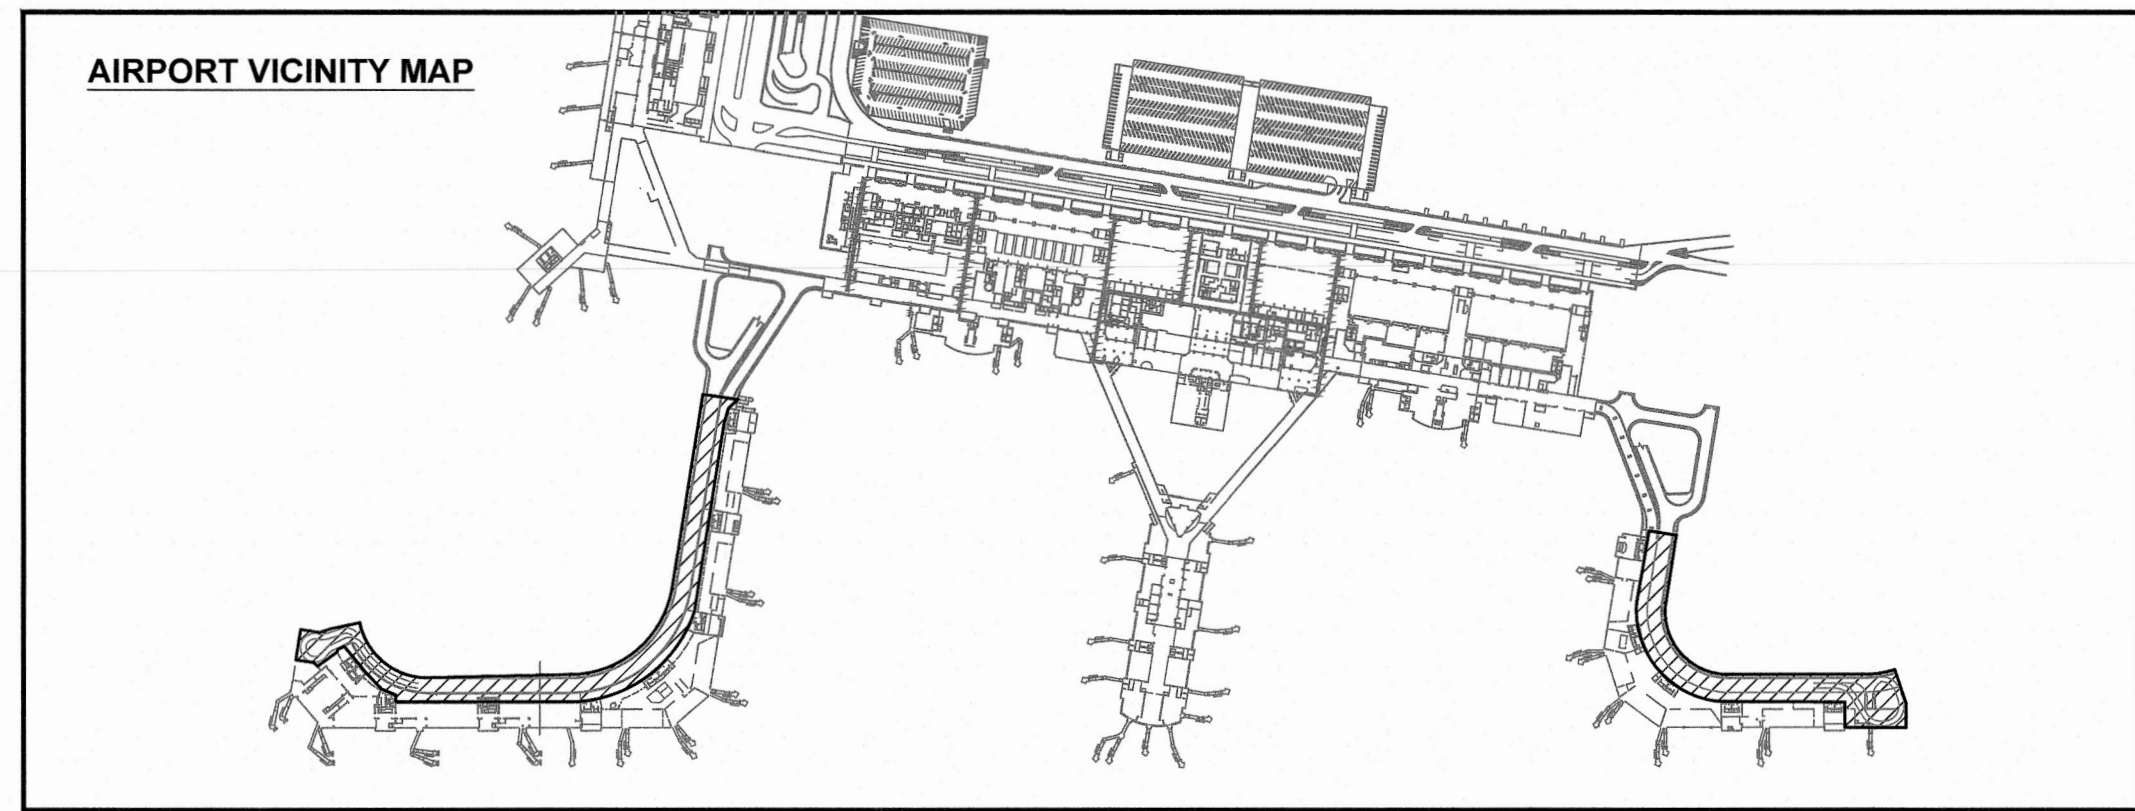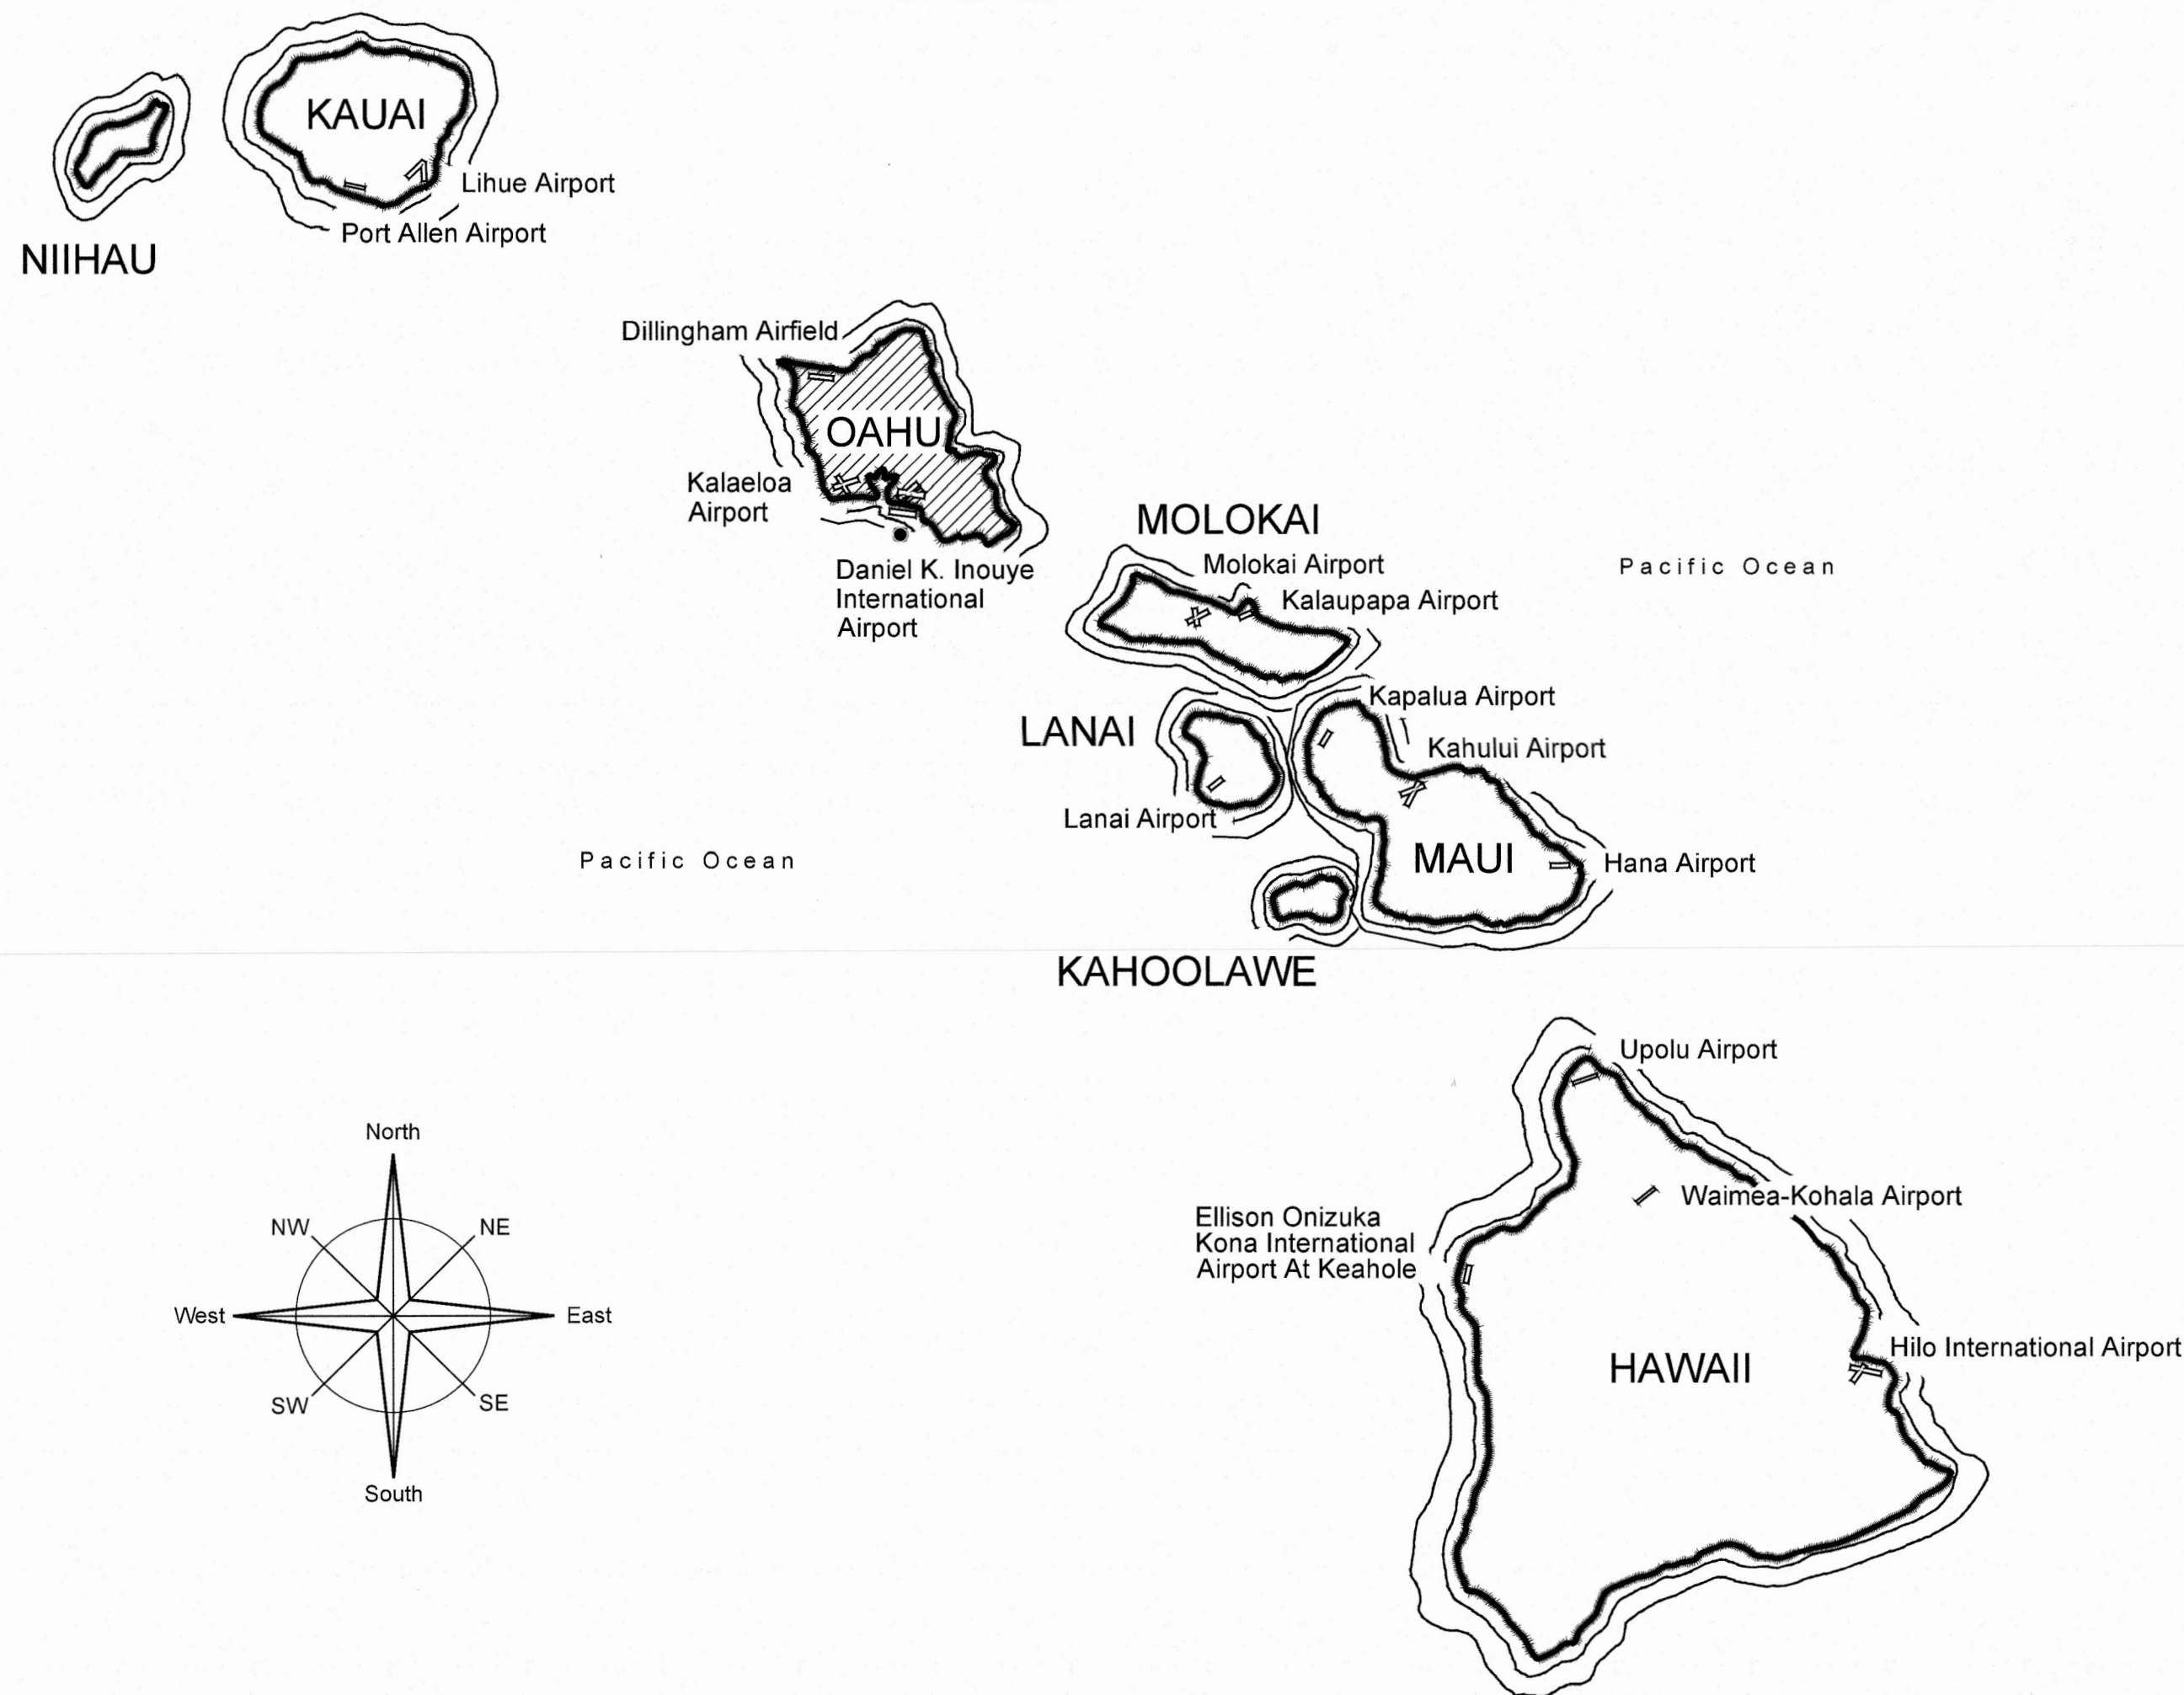


#### PROJECT TEAM

STRUCTURAL:  
KAI HAWAII, INC.  
80 S. BERETANIA ST.  
#C-119C  
HONOLULU HI, 96813  
(808) 533-2210

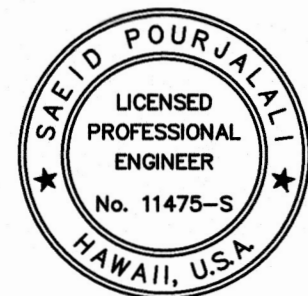

*Saeid Pourjalali*  
SAEID POURJALALI  
STRUCTURAL ENGINEER

CIVIL:  
OKAHARA AND  
ASSOCIATES, INC.  
201 MERCHANT ST.  
SUITE 1650  
HONOLULU HI, 96813  
(808) 524-1224

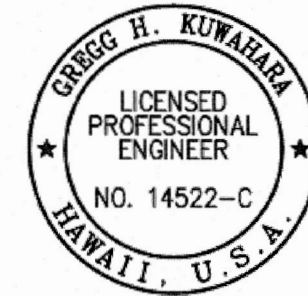

*Gregg Kuwahara*  
GREGG KUWAHARA  
CIVIL ENGINEER

MECHANICAL:  
OKAHARA AND  
ASSOCIATES, INC.  
201 MERCHANT ST.  
SUITE 1650  
HONOLULU HI, 96813  
(808) 524-1224



*Tyson Toyama*  
TYSON TOYAMA  
MECHANICAL ENGINEER


ELECTRICAL:  
RONALD N.S. HO. AND  
ASSOCIATES, INC.  
2153 N. KING ST.  
SUITE 201  
HONOLULU HI, 96819  
(808) 941-0577



*Jensen Santos*  
JENSEN SANTOS  
ELECTRICAL ENGINEER



Airports Division  
DEPARTMENT OF TRANSPORTATION  
STATE OF HAWAII

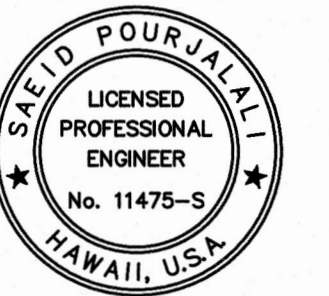

*Saeid Pourjalali*  
04/30/2024  
Licensed Expiration Date

This work was prepared by me or under my supervision

DSGN.	DRWN.	CHKD.	APPD.
-	-	-	-

#### KEY PLAN / NOTES:

NO.	DATE	REVISIONS
-----	------	-----------

#### CONSTRUCTION DOCUMENTS

SEPTEMBER, 2022  
DATE

#### PROJECT TITLE : EWA AND DH CONCOURSE ROADWAY IMPROVEMENTS PHASE 1

AT  
DANIEL K. INOUE INTERNATIONAL AIRPORT  
HONOLULU, OAHU, HAWAII

PROJECT NO.:  
**AO1043-32**

SHEET TITLE:

#### TITLE SHEET

DATE :	DWG. NO.
SEPTEMBER, 2022	<b>G-001</b>
SHEET :	
1 OF 245 SHEETS	

DEPARTMENT OF TRANSPORTATION  
STATE OF HAWAII

APPROVED:

*Michael S. ...*  
DIRECTOR OF TRANSPORTATION

9/15/22  
DATE