




NOTES:

- STANDARD FINISH:
(CLASS 1, .018MM, DARK BRONZE- AA-M12C22A44)
- AUTOMATIC OPERATOR
- NARROW STILE RAILS
- 1/4" H MAX THRESHOLD
- 3-POINT LOCK WITH LOCK INDICATOR
- 1/4" [6mm] TEMPERED GLASS
- DRY GLAZED
- MOTION/PRESENCE SENSORS
- 5-POSITION KNOB SWITCH
- BALL CATCH
- DUAL CONCEALED SWEEPS IN SX & SO PANELS
- 4" BOTTOM RAILS
- PANIC EXIT DEVICE
- 10" BOTTOM RAILS
- ADA THRESHOLD LEAD-UP


FACTORY PREP
FOR SWITCH LOCATION
@ 74-1/2"H

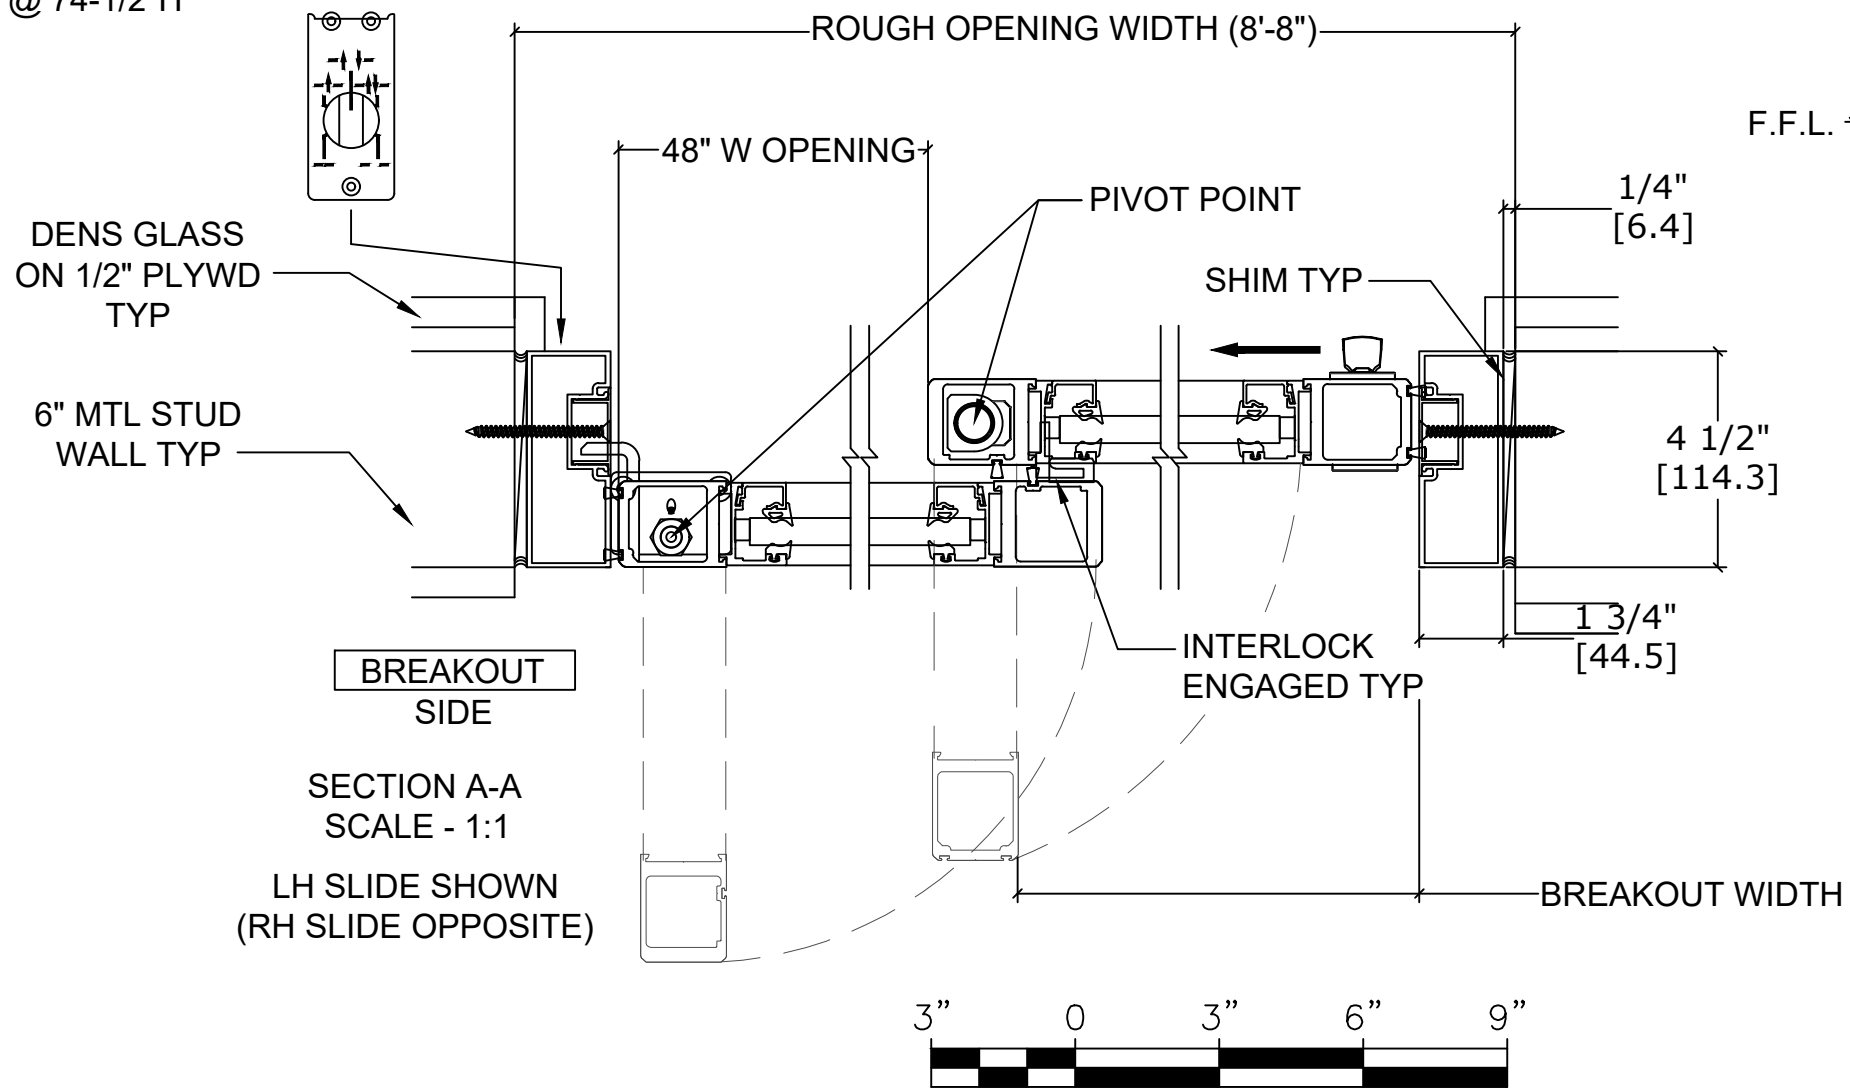



1 AUTOMATIC SLIDING ENTRANCE DETAILS
SCALE: 3"=1'-0"

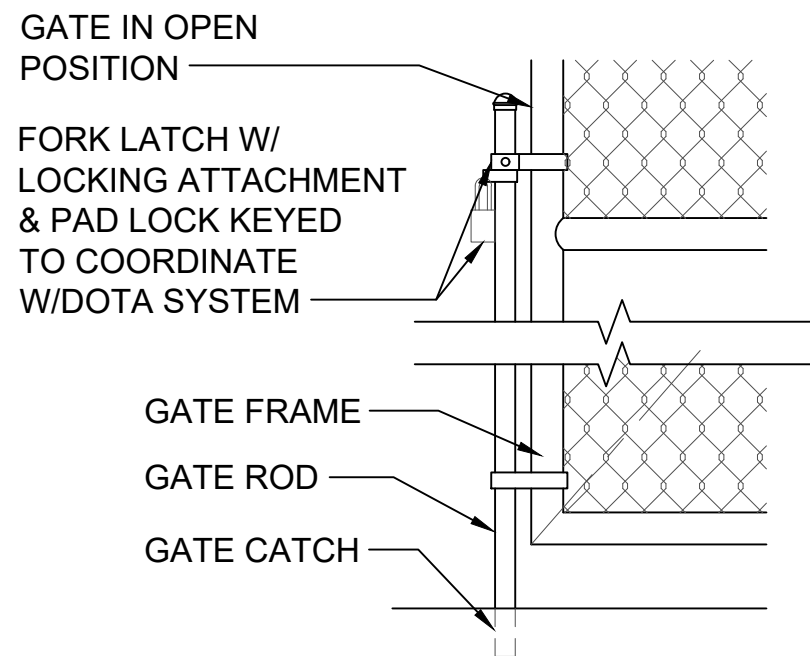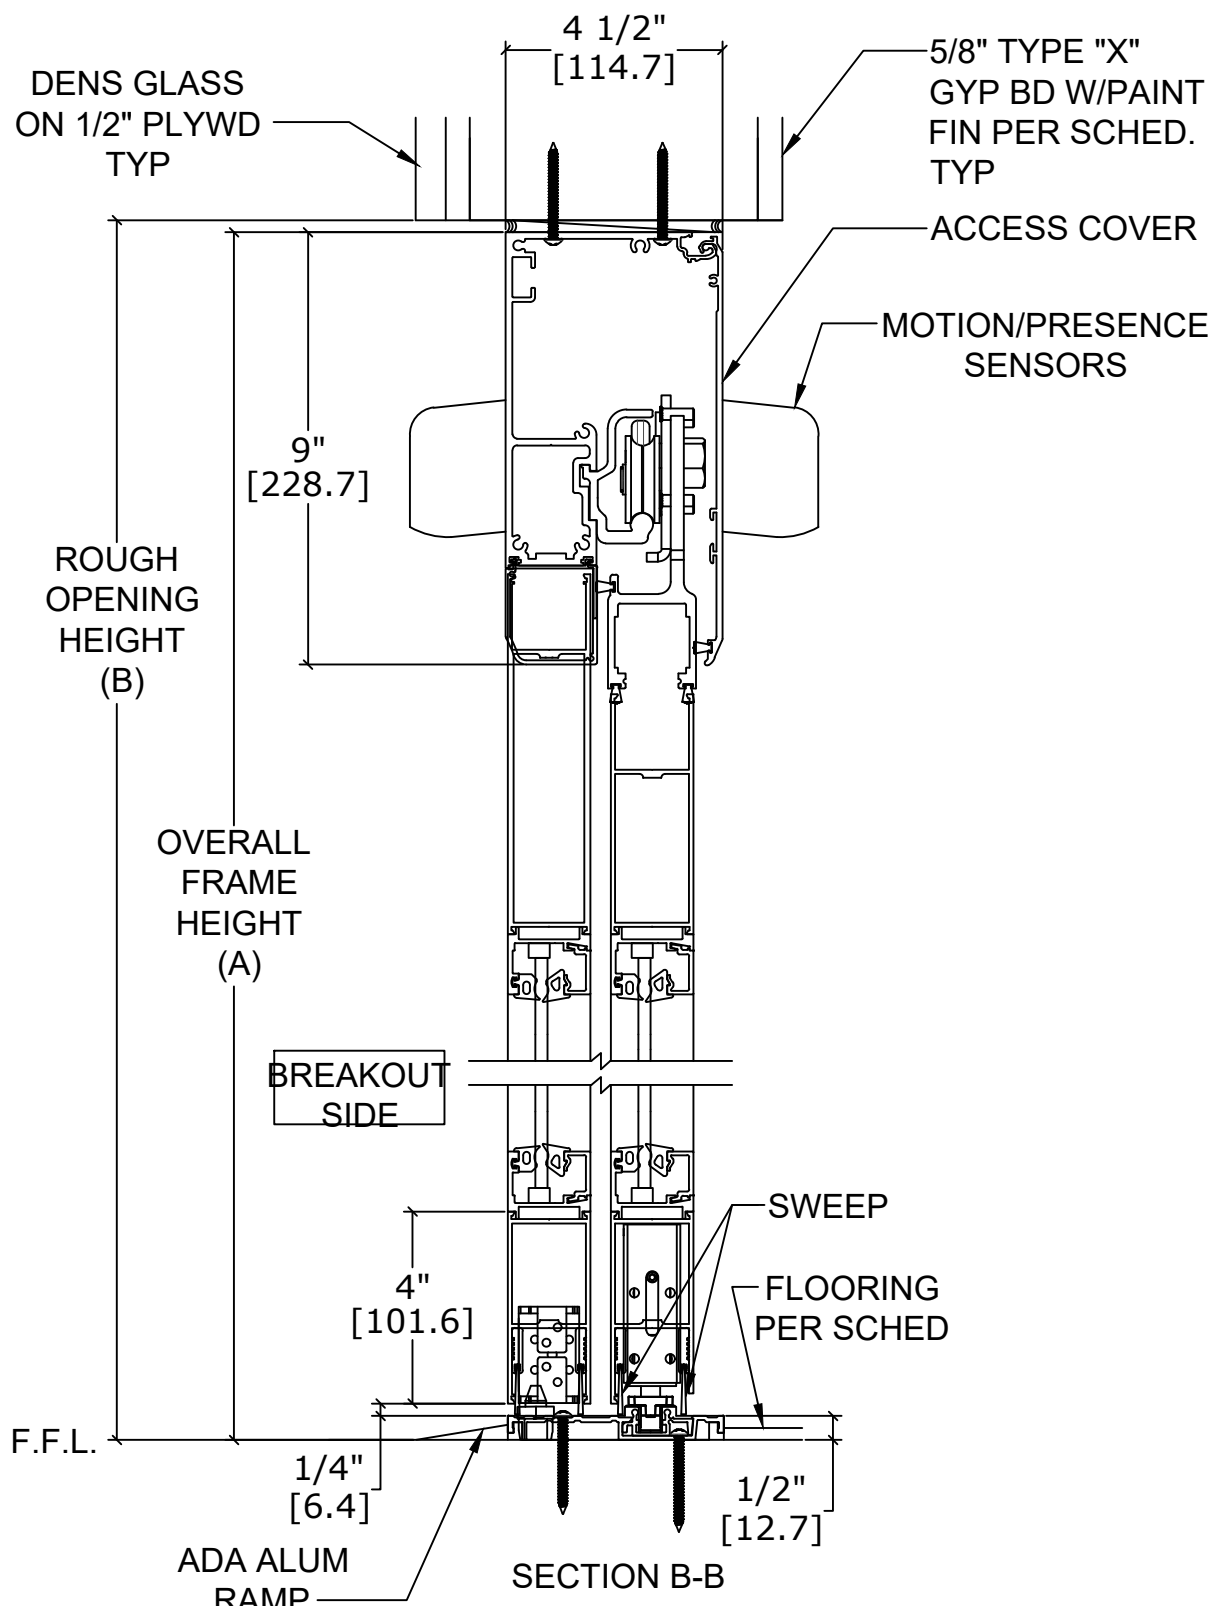


3 TYPICAL CHAIN LINK FENCE DETAILS
SCALE: 1"=1'-0"

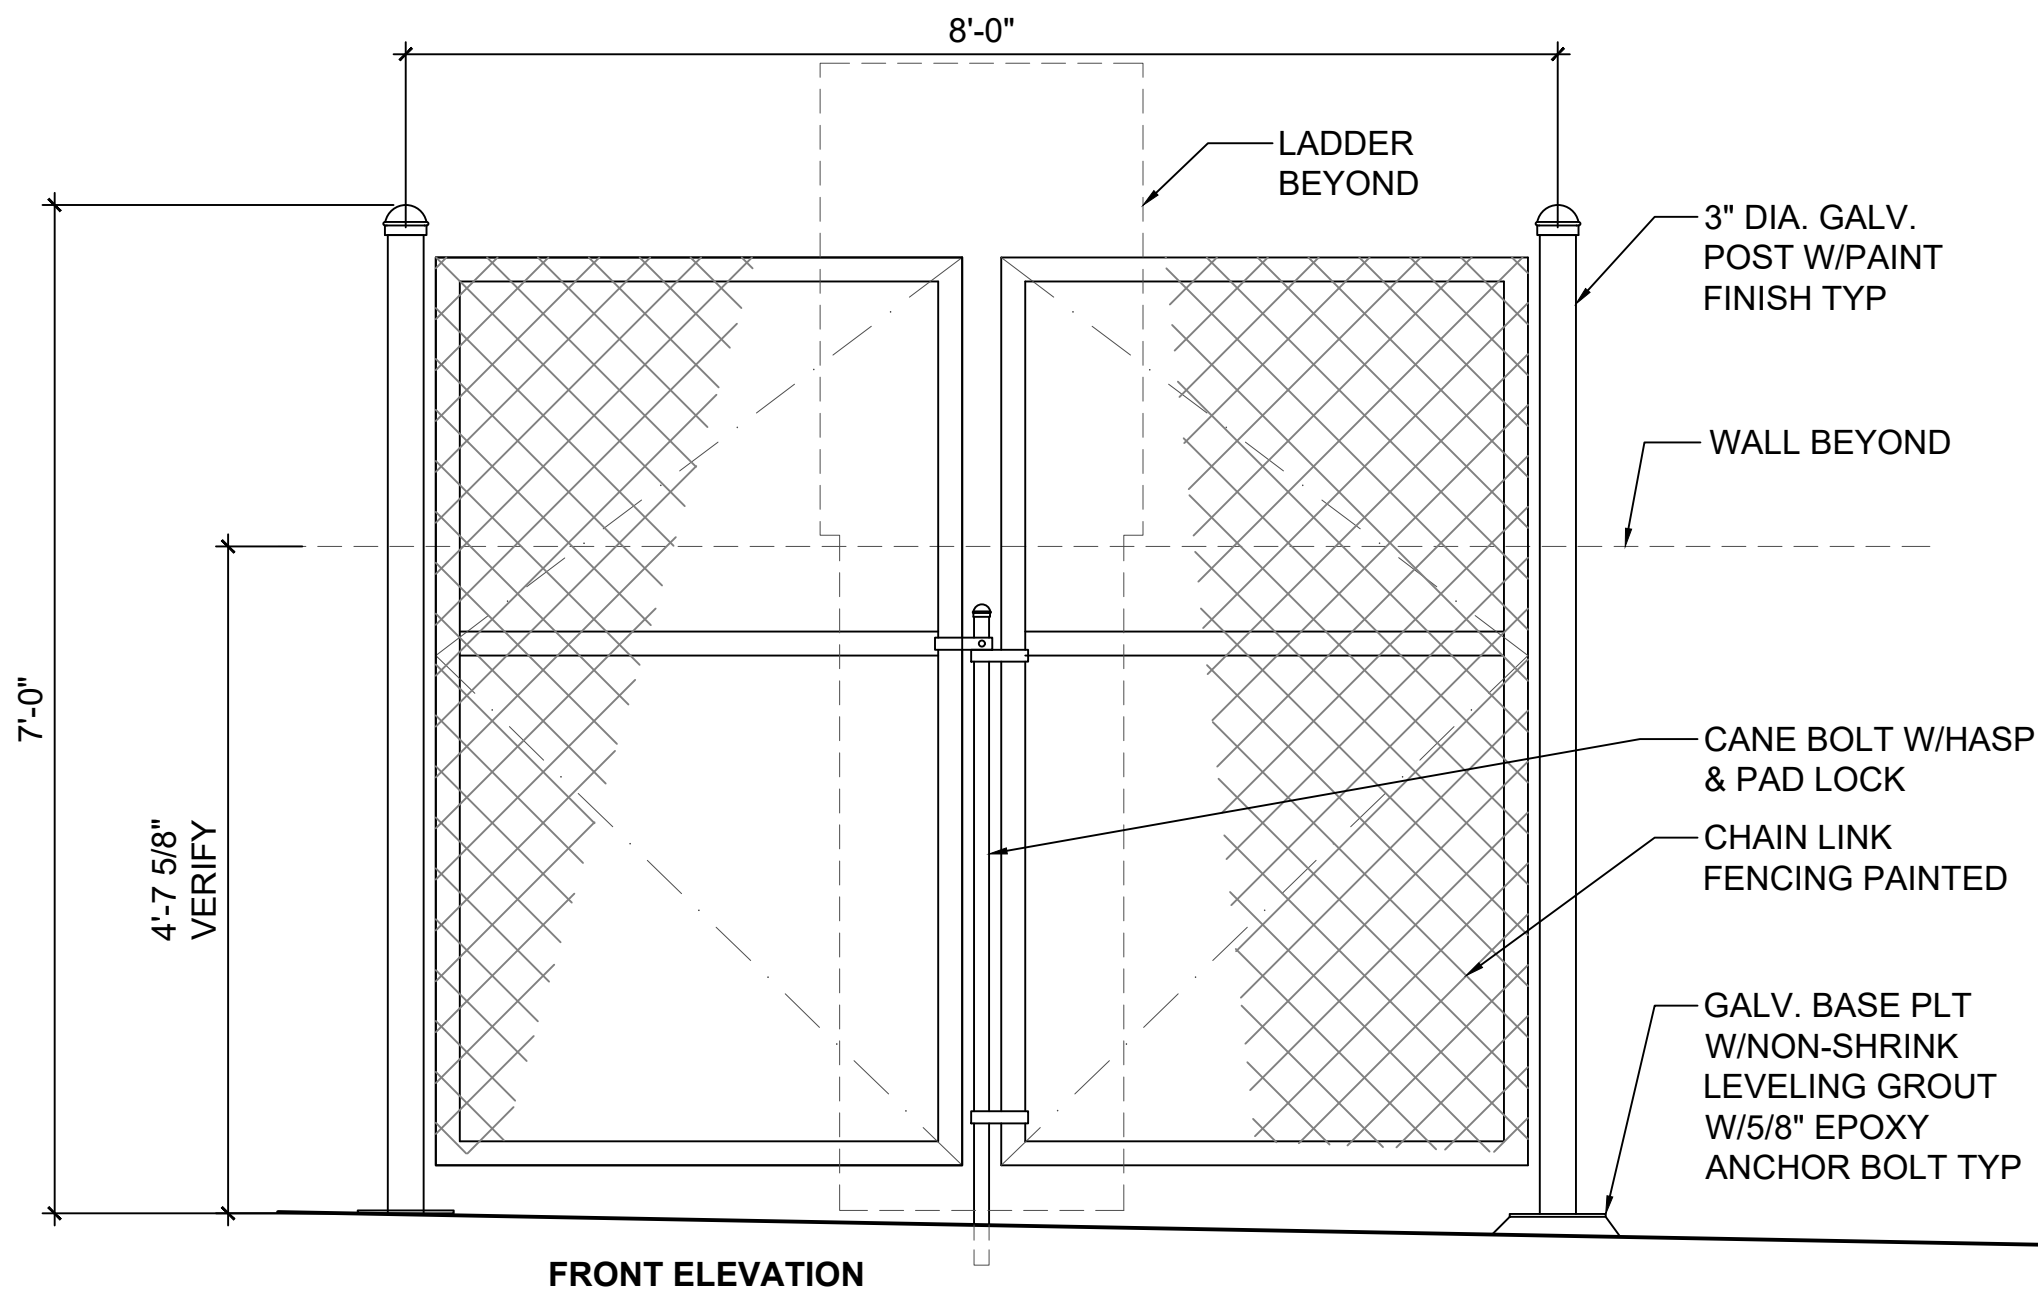

2 CHAIN LINK FENCE & GATE DETAILS
SCALE: 3"=1'-0"

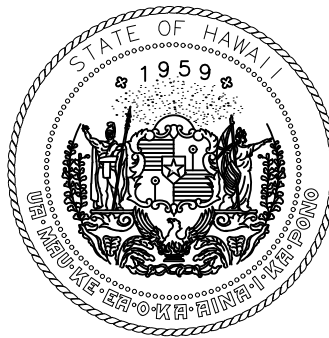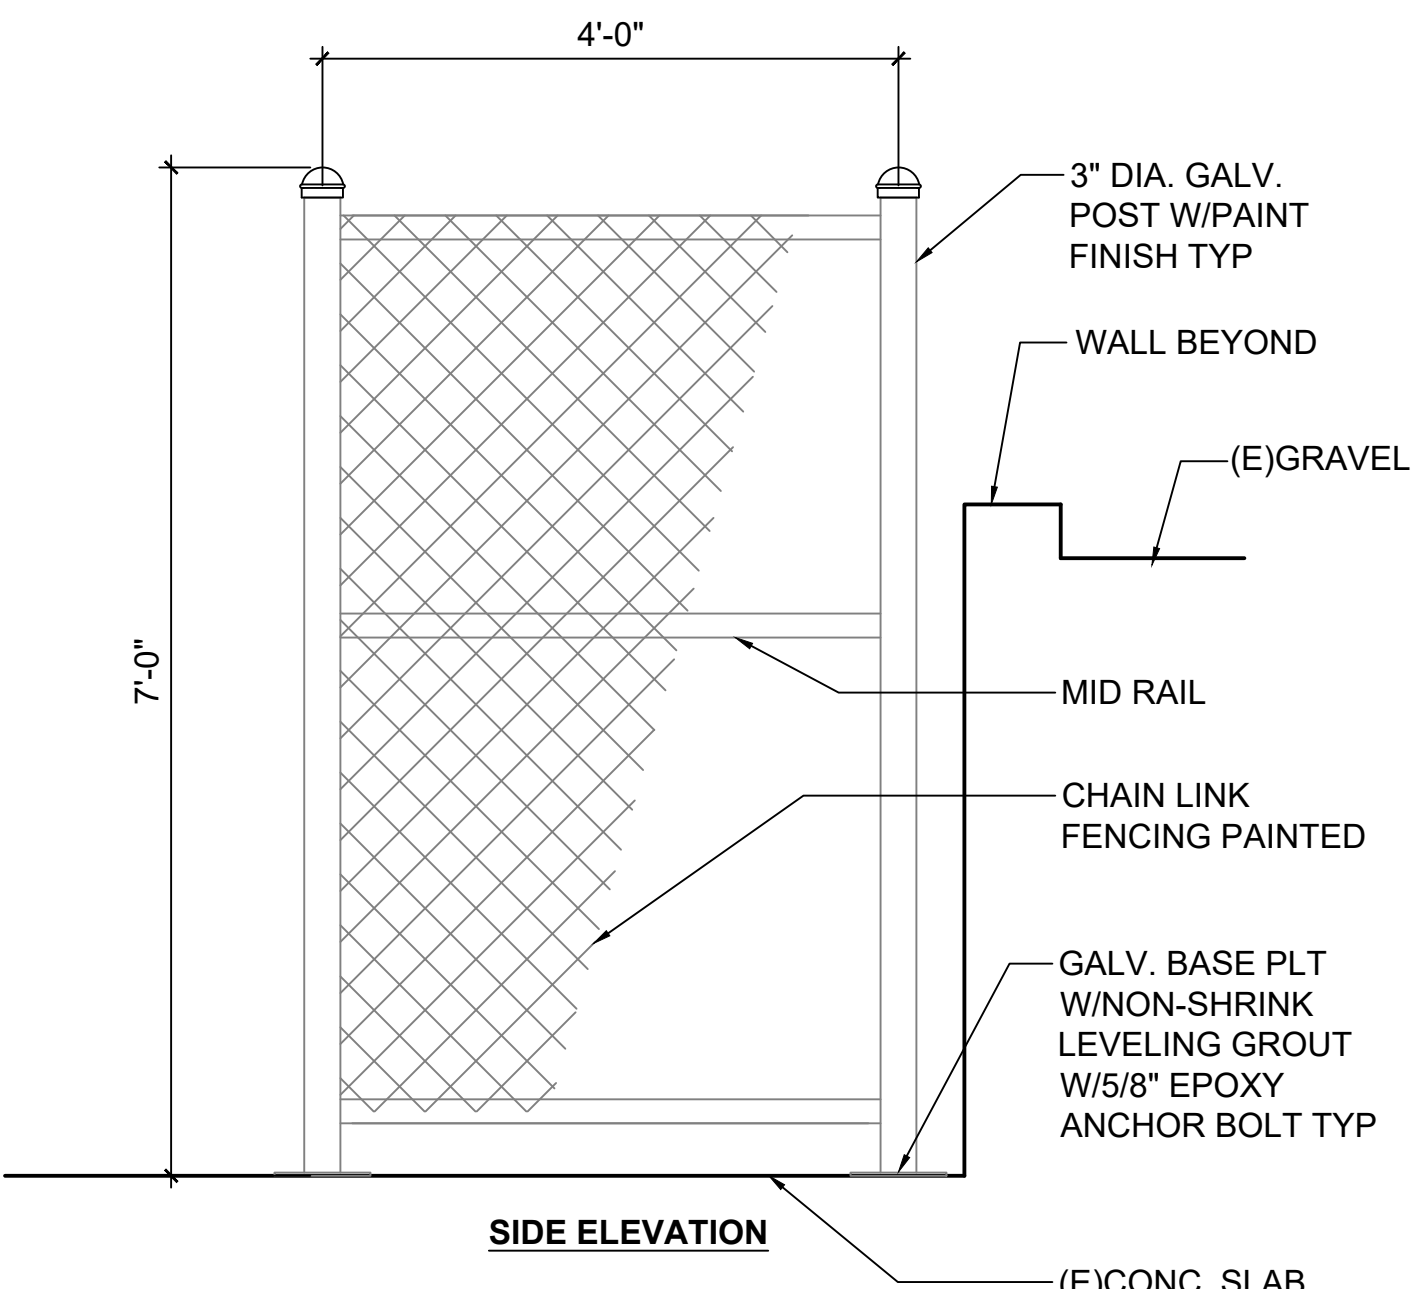

Airports Division
DEPARTMENT OF TRANSPORTATION
STATE OF HAWAII

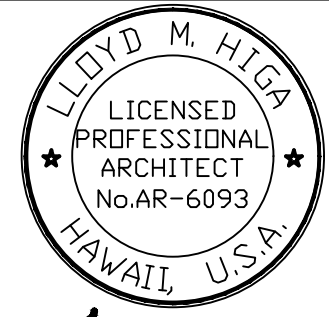

04/30/24
Licensed Expiration Date

This work was prepared by me or under my supervision.

DSGN.	DRWN.	CHKD.	APPD.

NO.	DATE	REVISIONS
-----	------	-----------

PROJECT TITLE :

NEW PASS AND ID OFFICE

AT
DANIEL K. INOUE INTERNATIONAL AIRPORT
HONOLULU, OAHU, HAWAII

PROJECT NO.:

CO1322-63

SHEET TITLE:

AUTOMATIC SLIDING
ENTRANCE & CHAIN
LINK FENCE DETAIL

DATE :	DWG. NO.
12/21/22	A008.4
SHEET :	
24 OF 100 SHEETS	