




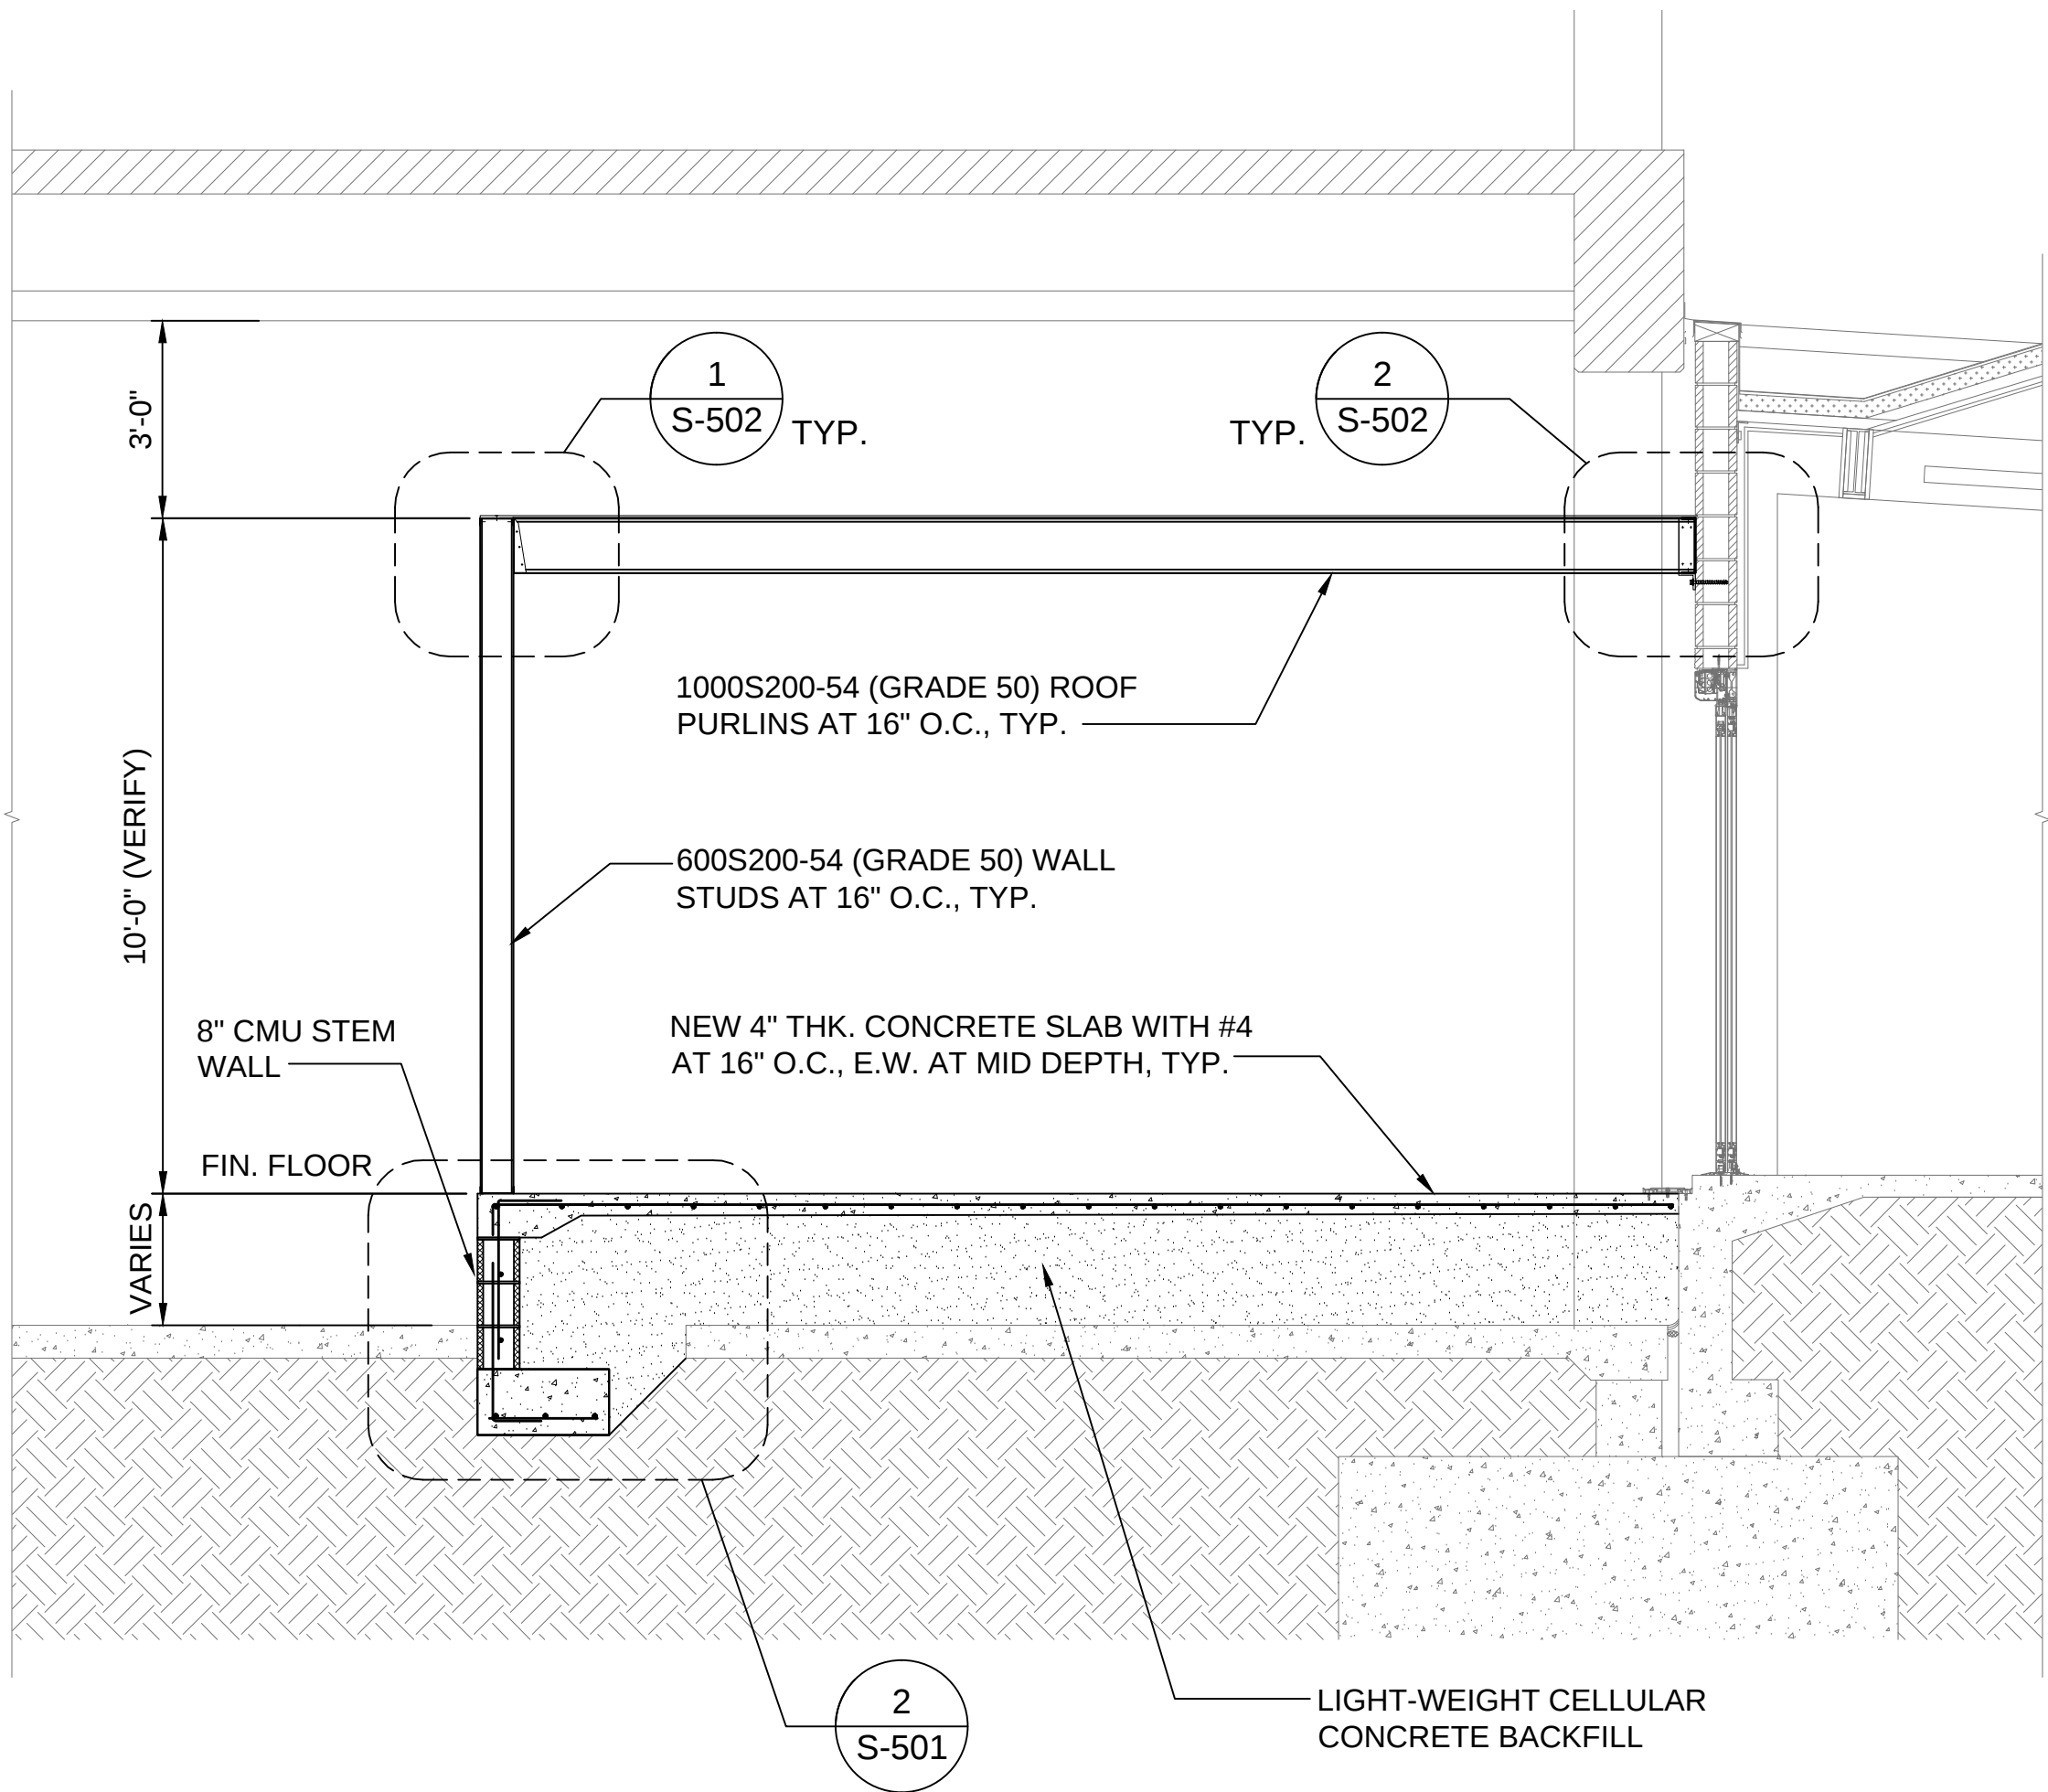


1 SECTION AT COMPUTER LAB (SIM)
S-301 SCALE: 3/8"= 1'-0"

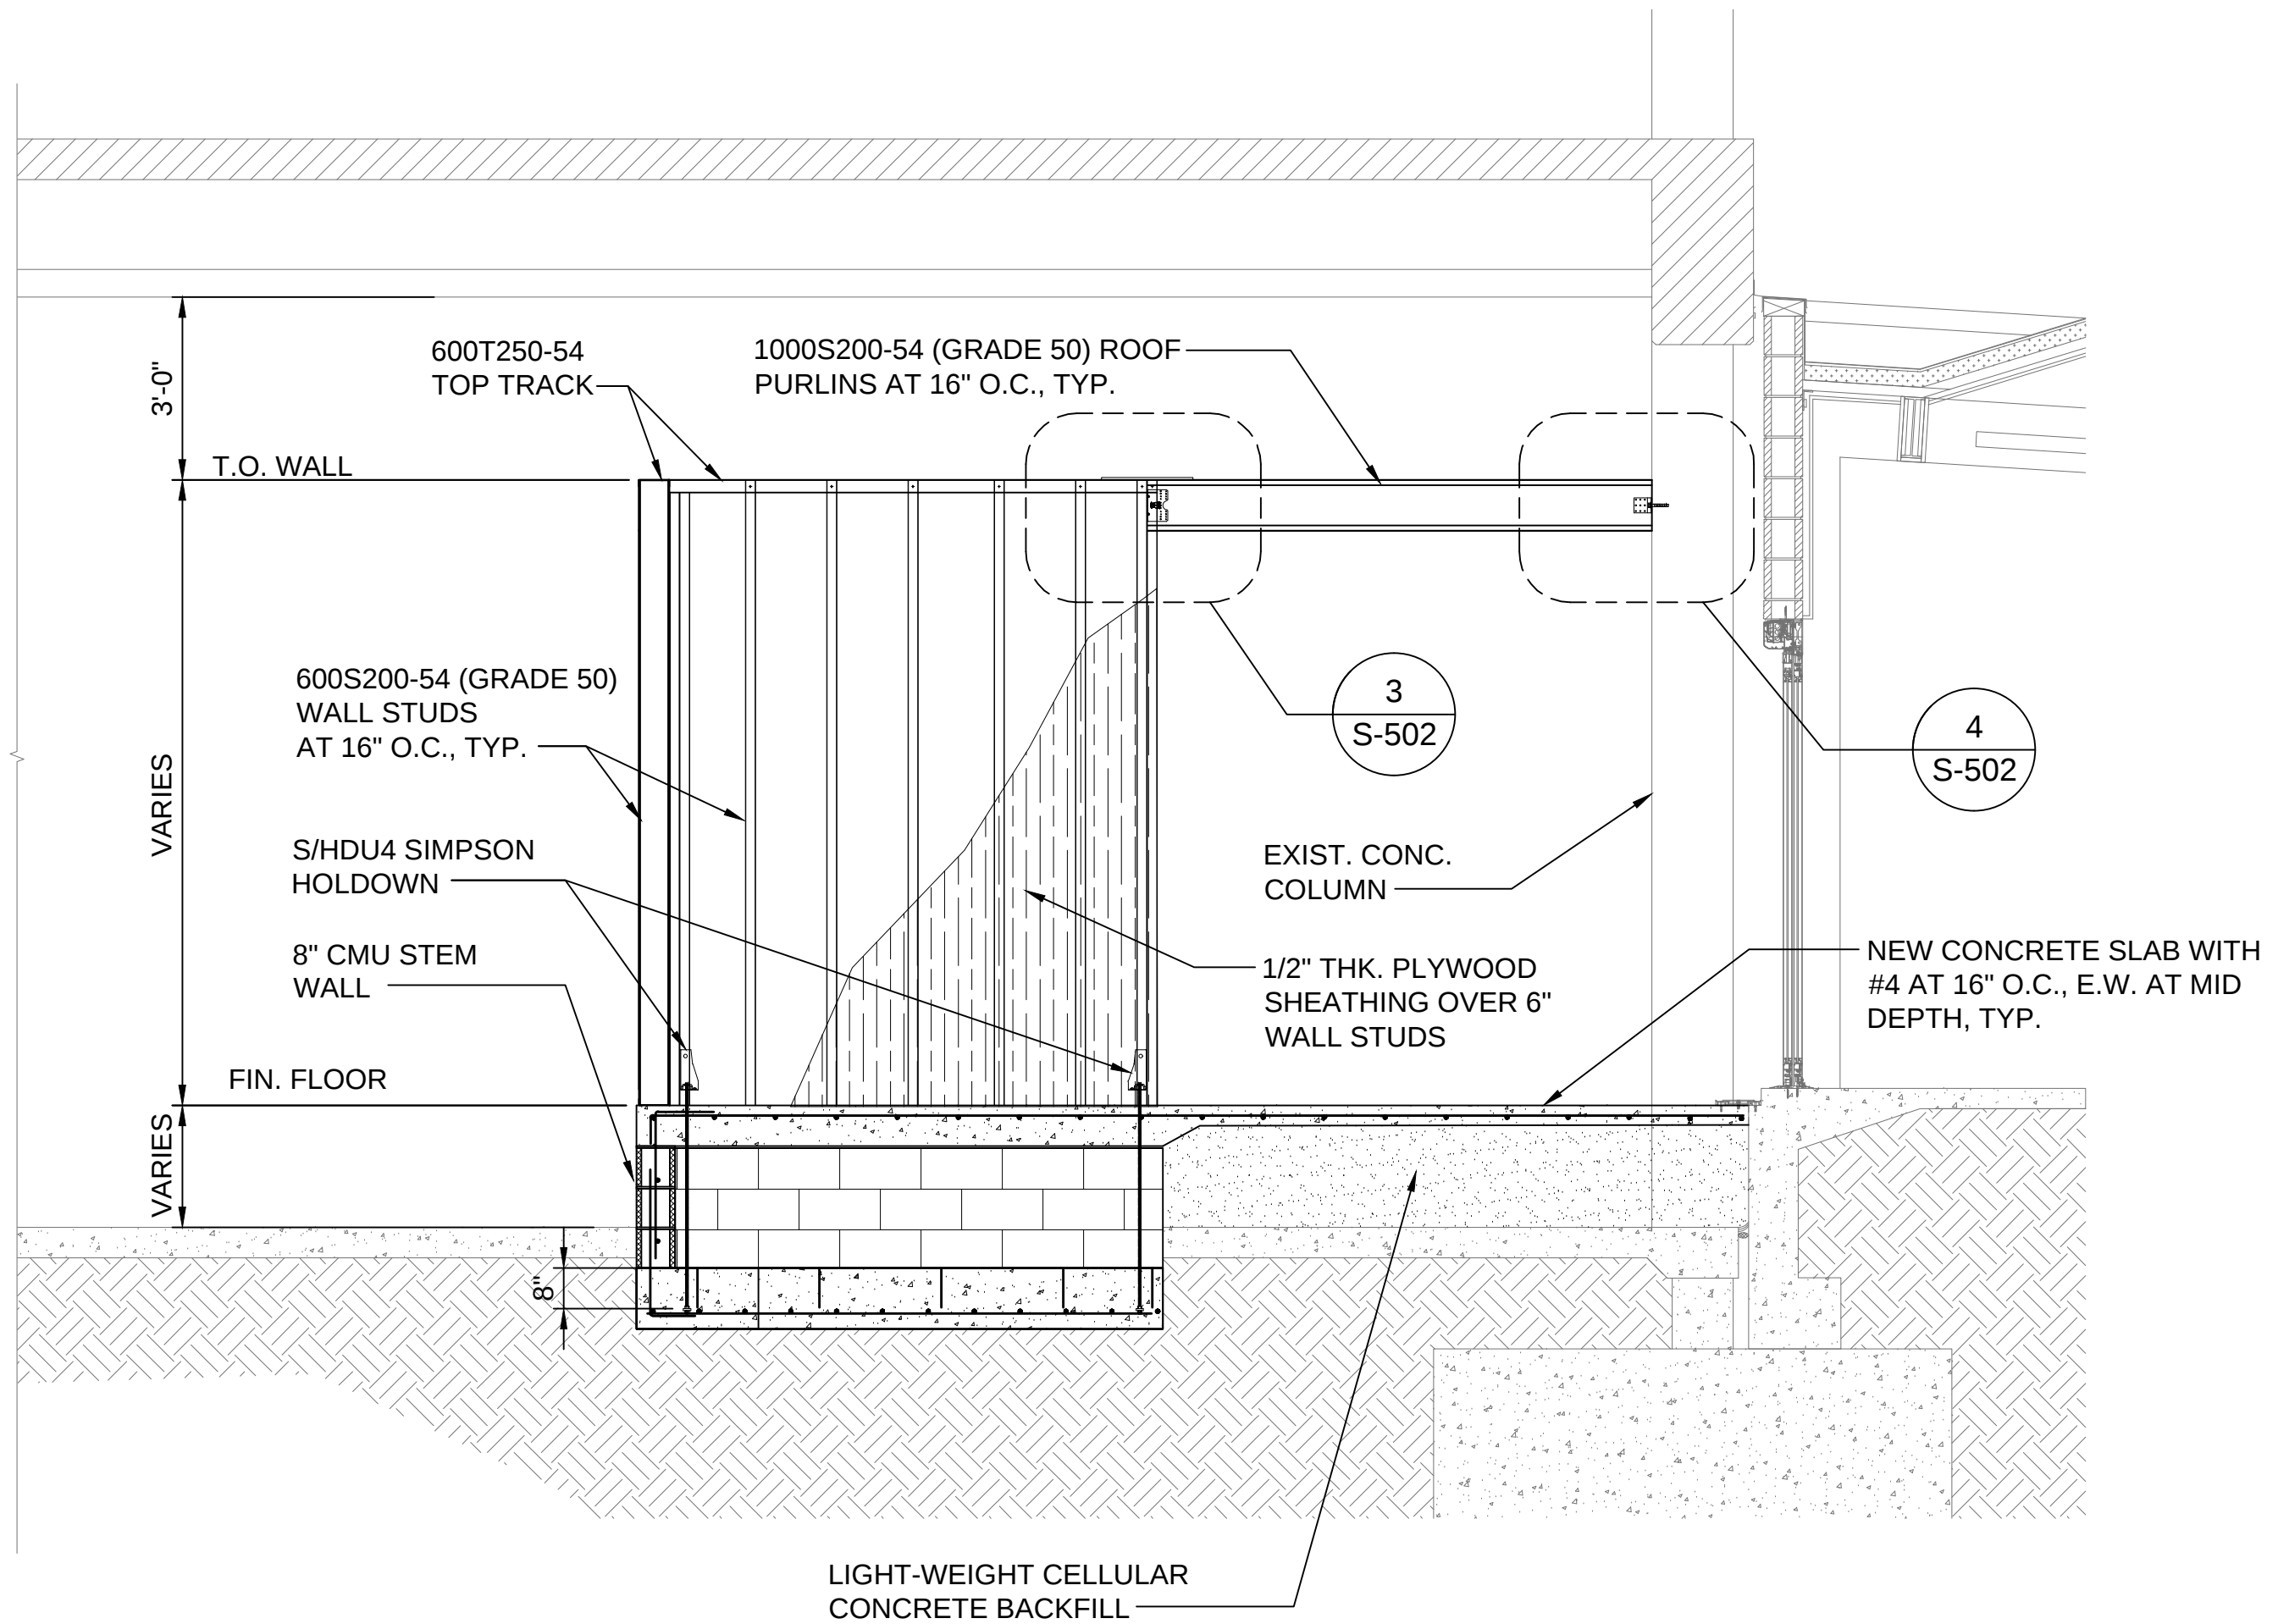


2 TYP. SECTION AT 6" THK CFC STUD WALL
S301 SCALE: 3/8"= 1'-0"

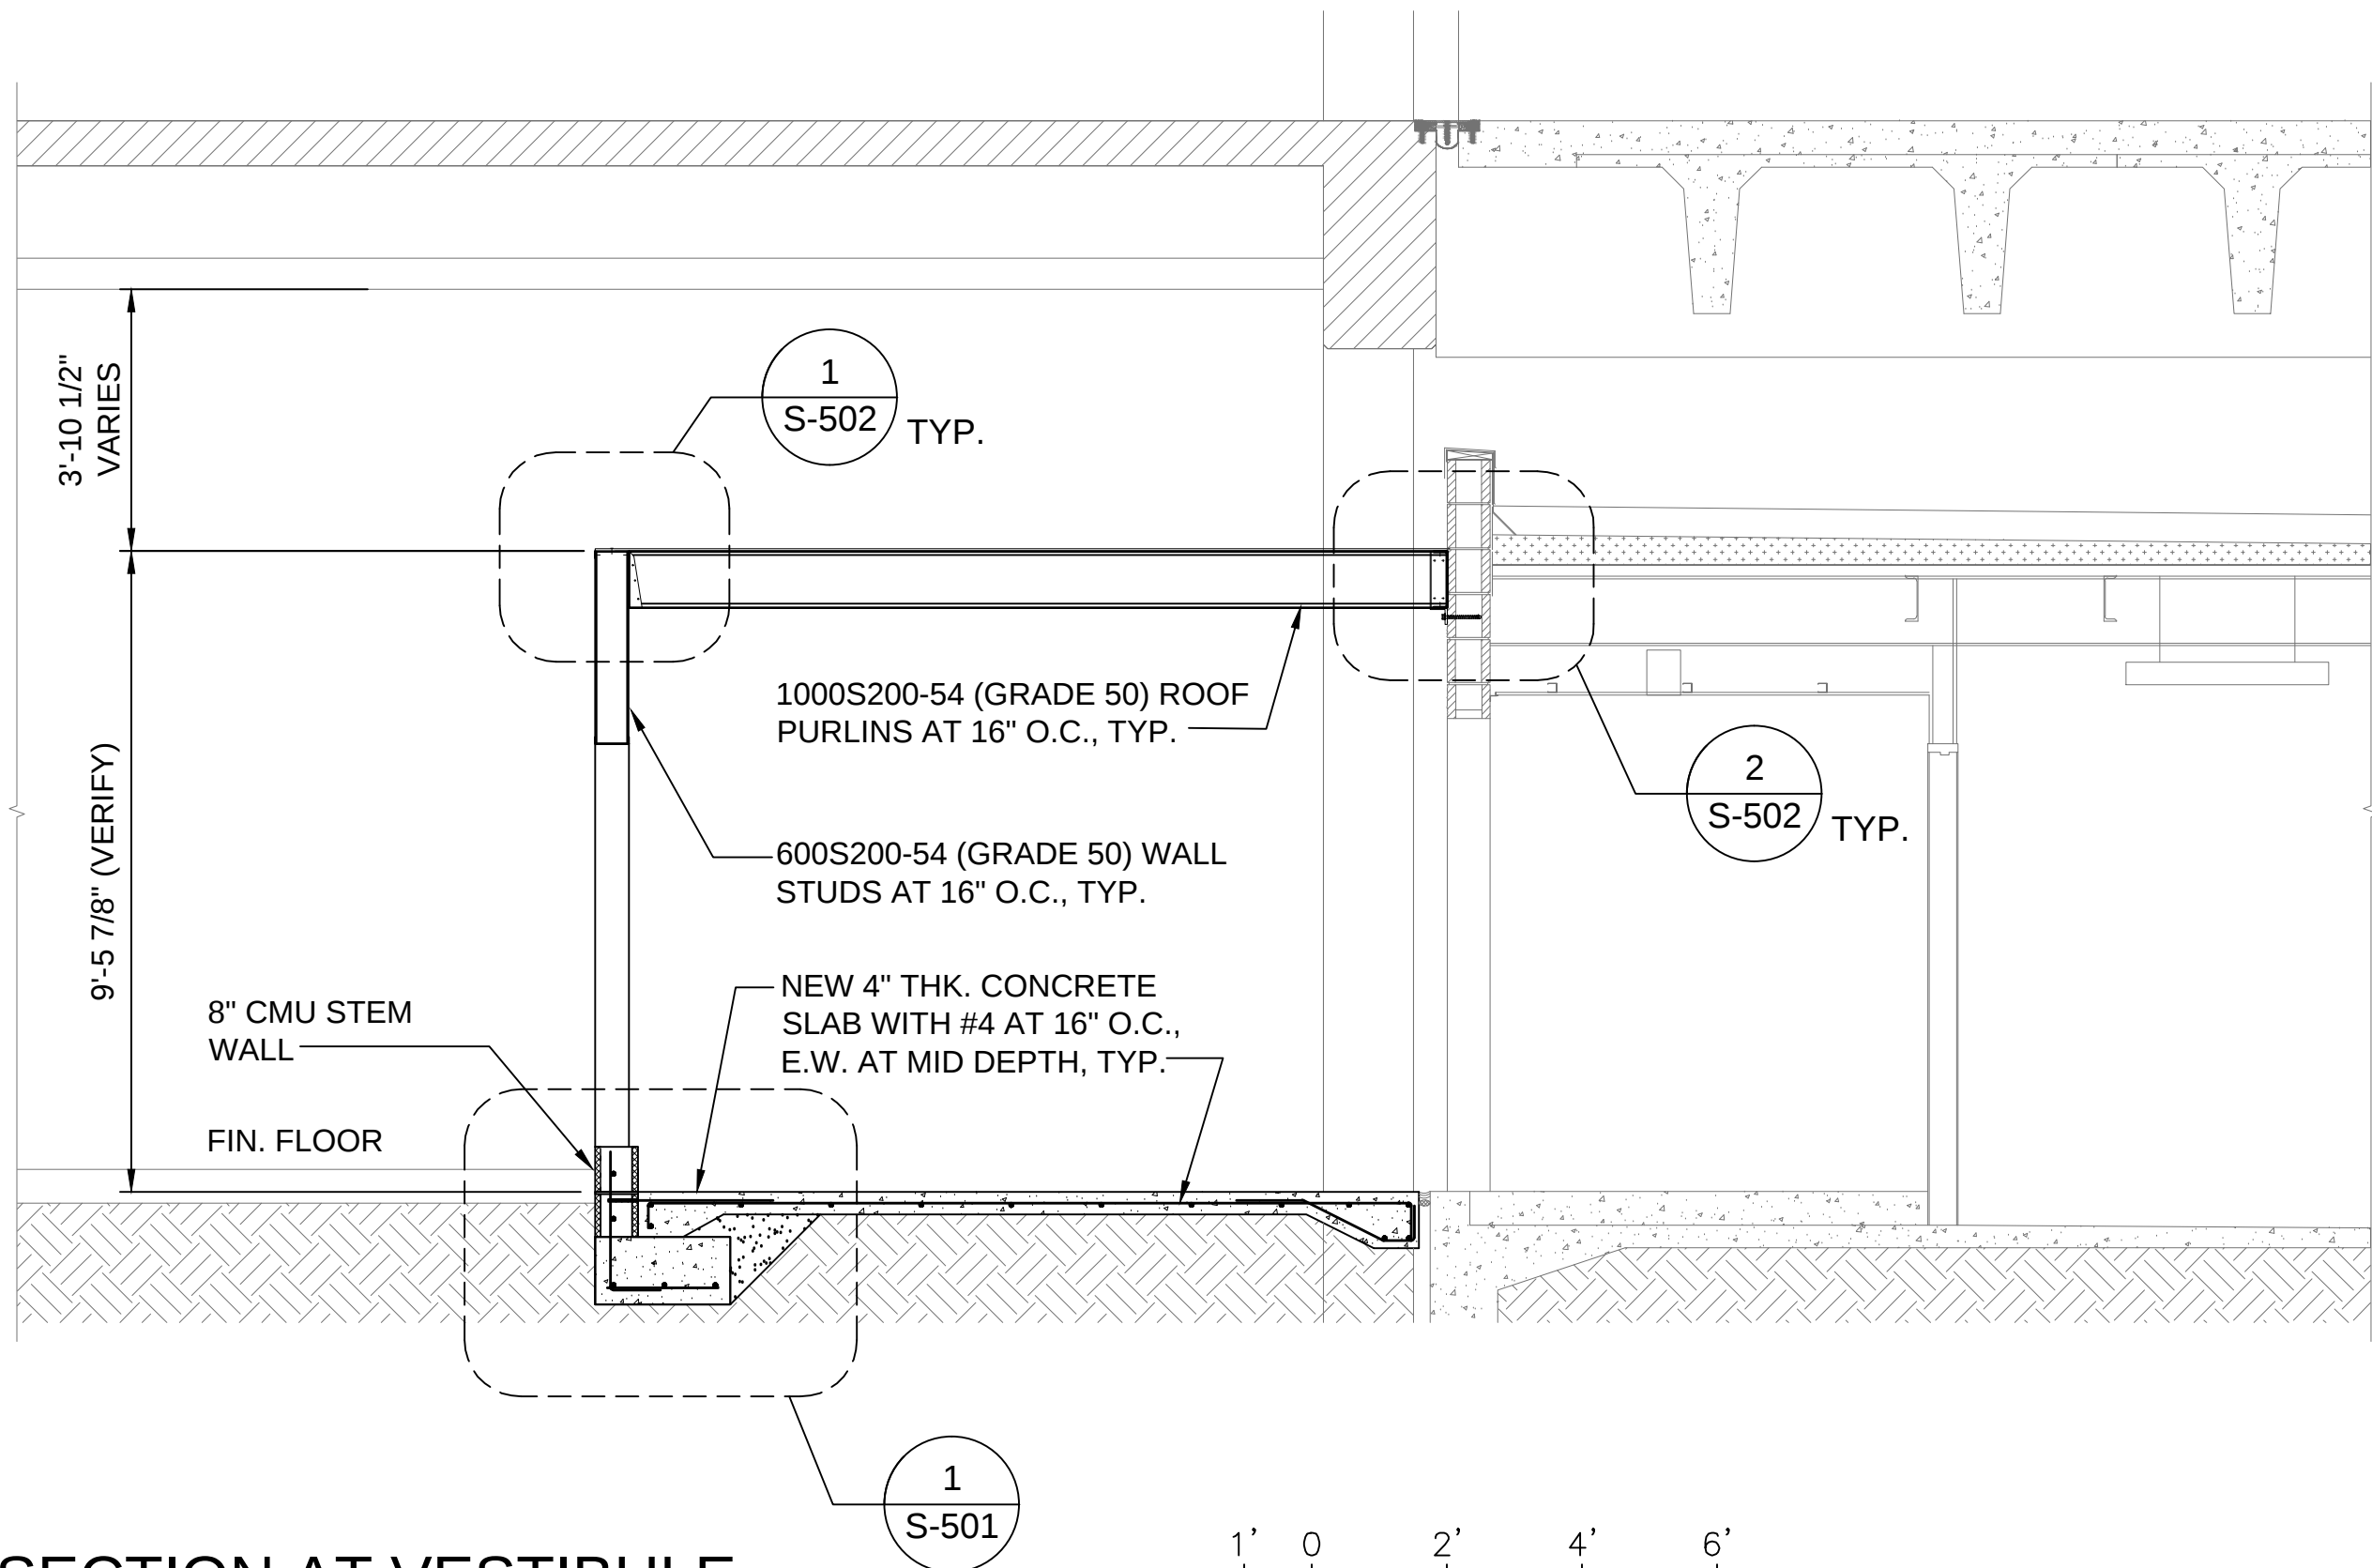

3 SECTION AT VESTIBULE
S-301 SCALE: 3/8"= 1'-0"

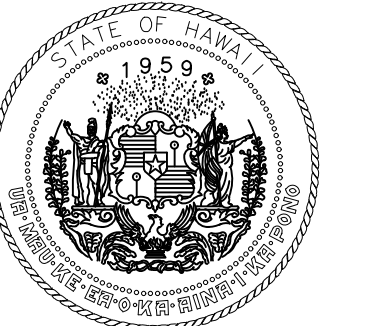

Airports Division
DEPARTMENT OF TRANSPORTATION
STATE OF HAWAII

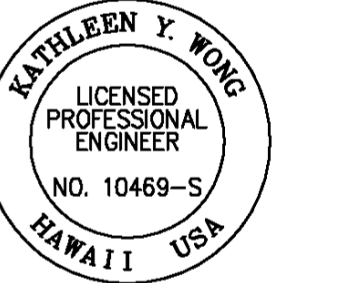

Kathleen Y. Wong
04/30/2024
Licensed Expiration Date

This work was prepared by me or under my supervision.

DSGN.	DRWN.	CHKD.	APPD.
DH/AI	DH/AI	KW	

NO.	DATE	REVISIONS
-----	------	-----------

DATE

PROJECT TITLE :

NEW PASS AND ID OFFICE

AT
DANIEL K. INOUE INTERNATIONAL AIRPORT
HONOLULU, OAHU, HAWAII

PROJECT NO.:

CO1322-63

SHEET TITLE:

BUILDING SECTIONS

DATE :	DWG. NO.
12/21/22	S301
SHEET :	
38 OF 100 SHEETS	