



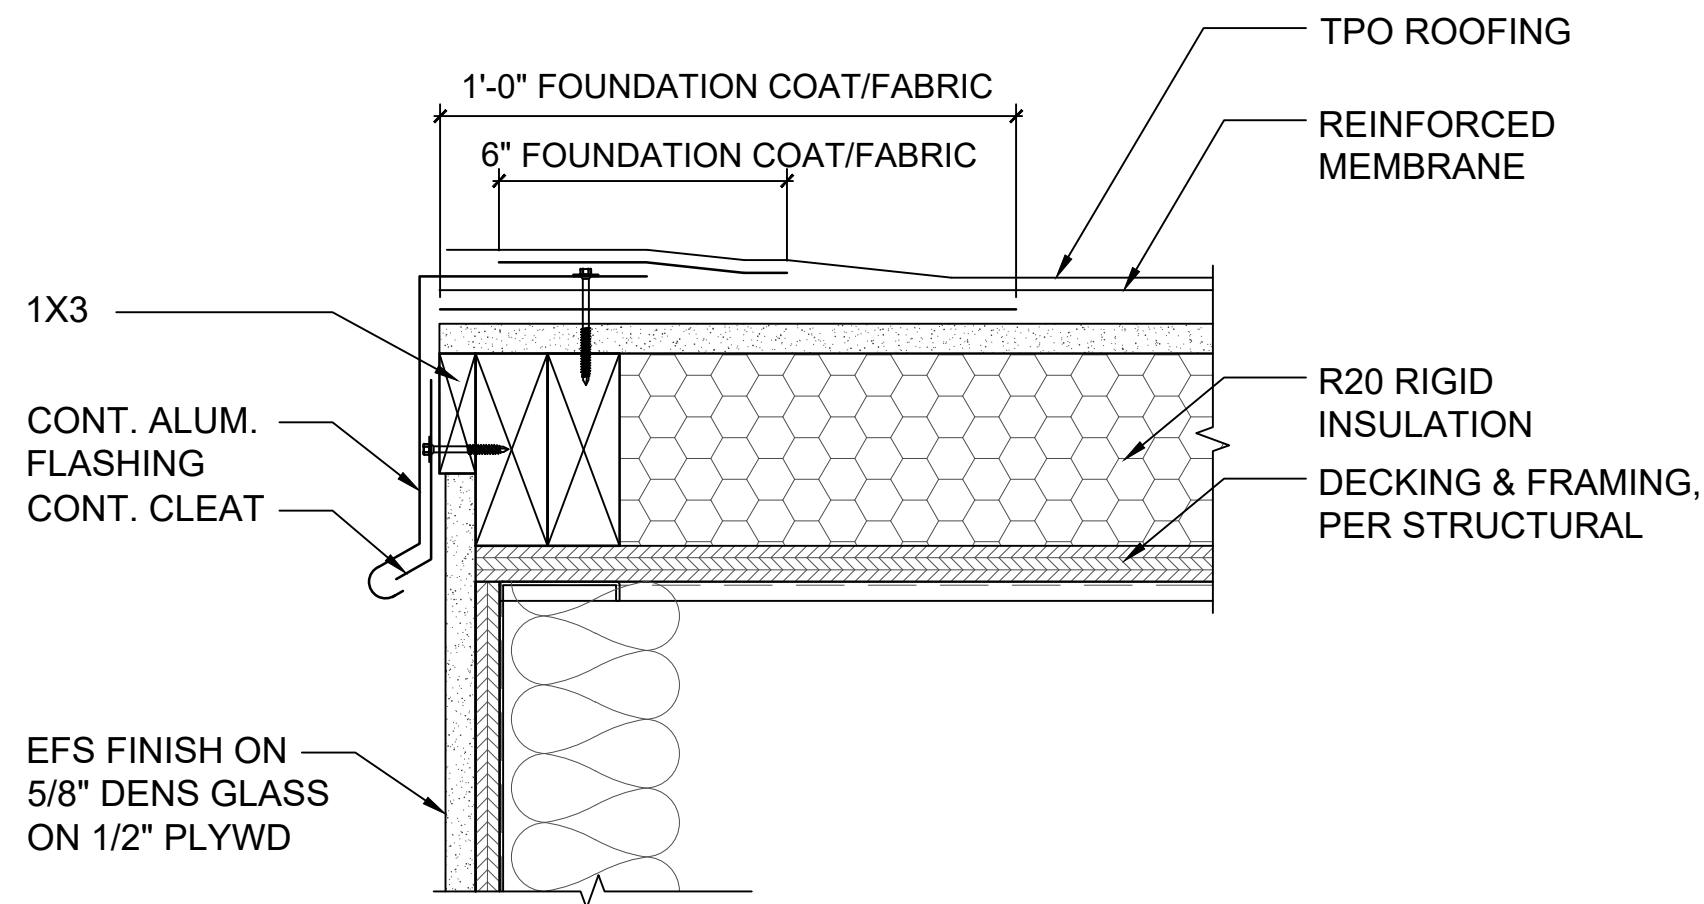

1
A011


EDGE DETAIL
SCALE: 3"= 1'-0"

3" 0 3" 6" 9"

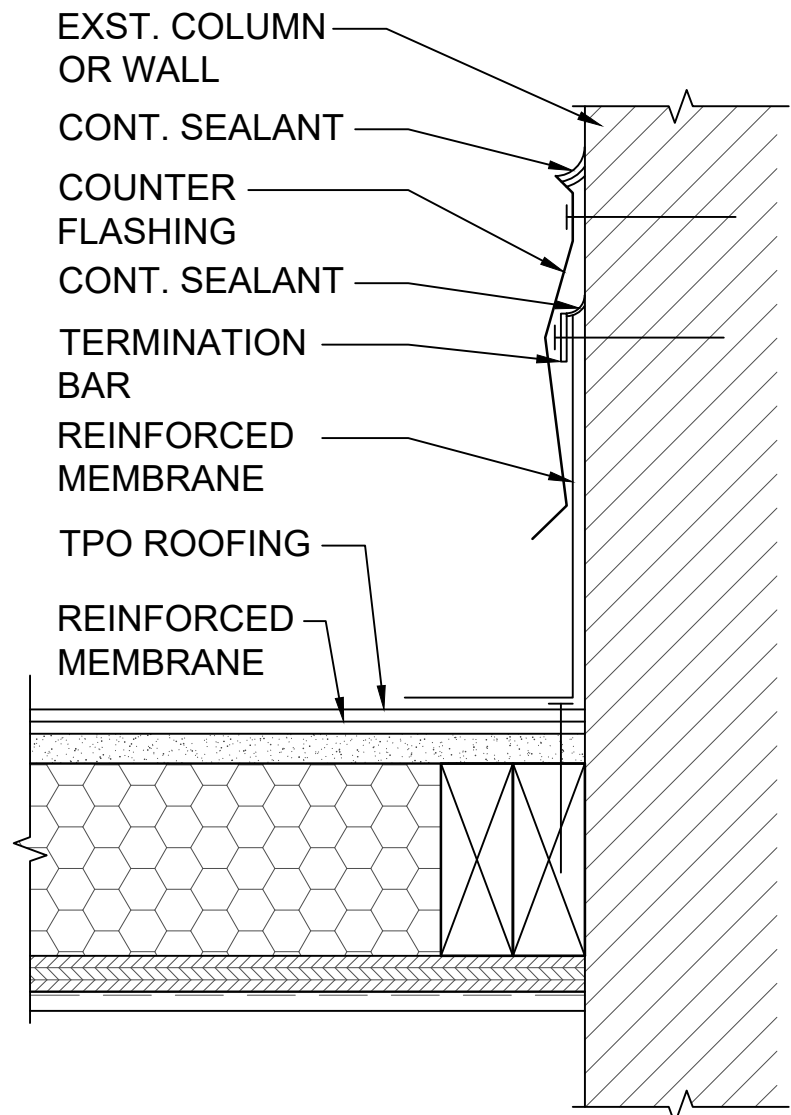

2
A011


FLASHING @ COLUMN/WALL
SCALE: 3"= 1'-0"

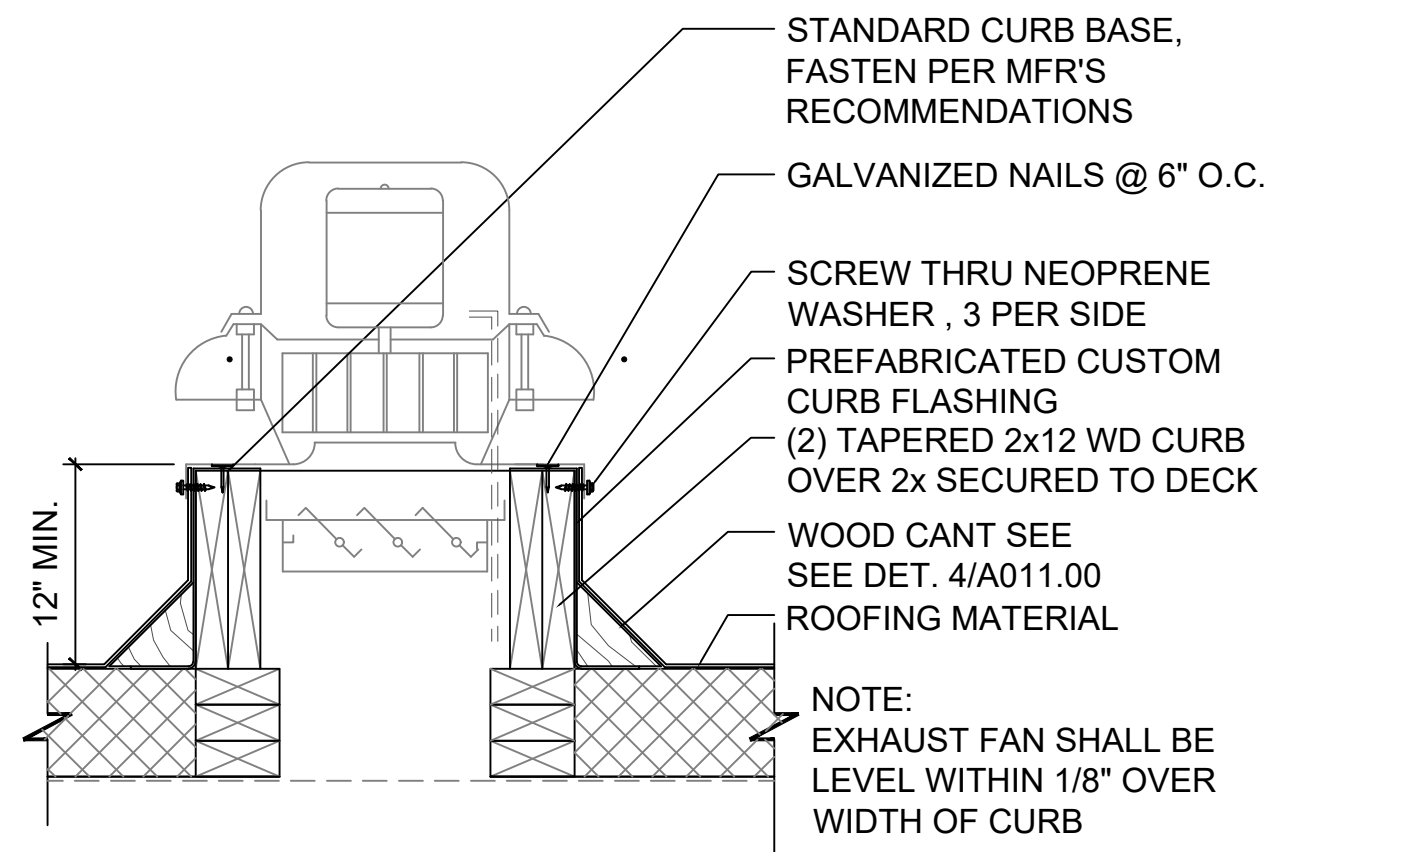

3
A011

CURB DETAIL
SCALE: 3"= 1'-0"

6" 0 6" 12" 18"

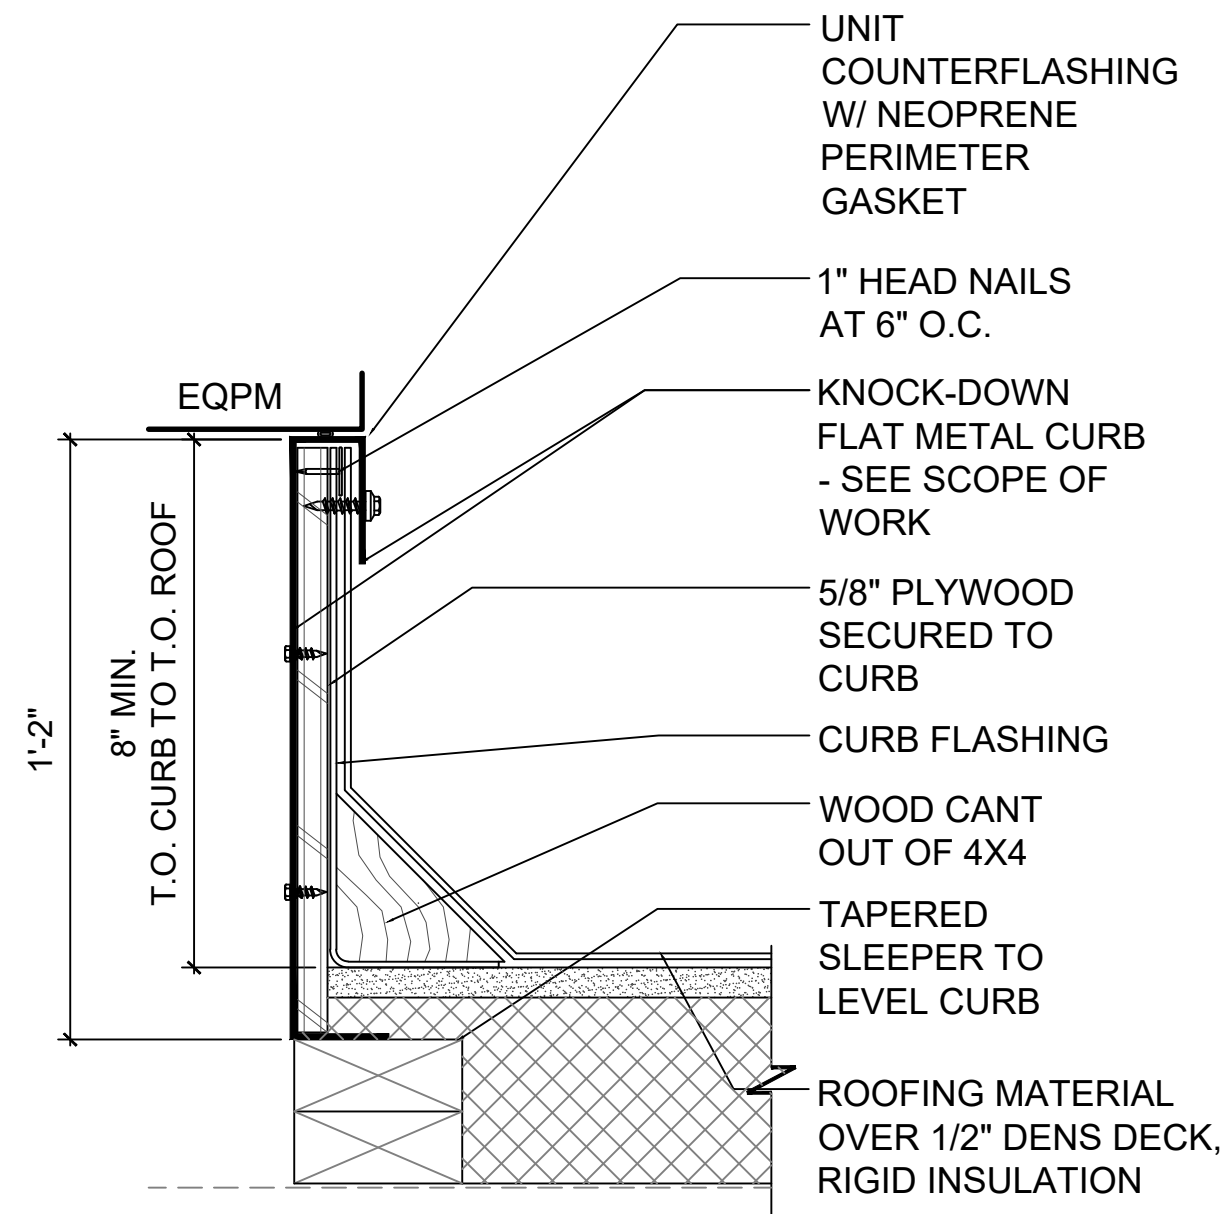


4
A011

CANT DETAIL
SCALE: 3"= 1'-0"



Airports Division
DEPARTMENT OF TRANSPORTATION
STATE OF HAWAII

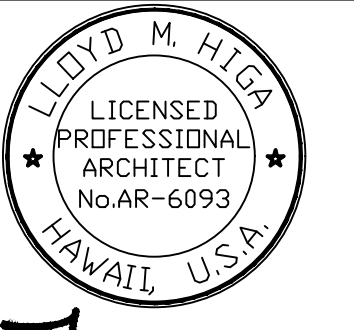

04/30/24
Licensed Expiration Date

This work was prepared by me or under my supervision.

DSGN.	DRWN.	CHKD.	APPD.

NO.	DATE	REVISIONS
-----	------	-----------

DATE

PROJECT TITLE :

NEW PASS AND ID OFFICE

AT
DANIEL K. INOUE INTERNATIONAL AIRPORT
HONOLULU, OAHU, HAWAII

PROJECT NO.:

CO1322-63

SHEET TITLE:

DETAILS

DATE :	DWG. NO. A011
12/21/22	
SHEET :	
26 OF 100 SHEETS	