




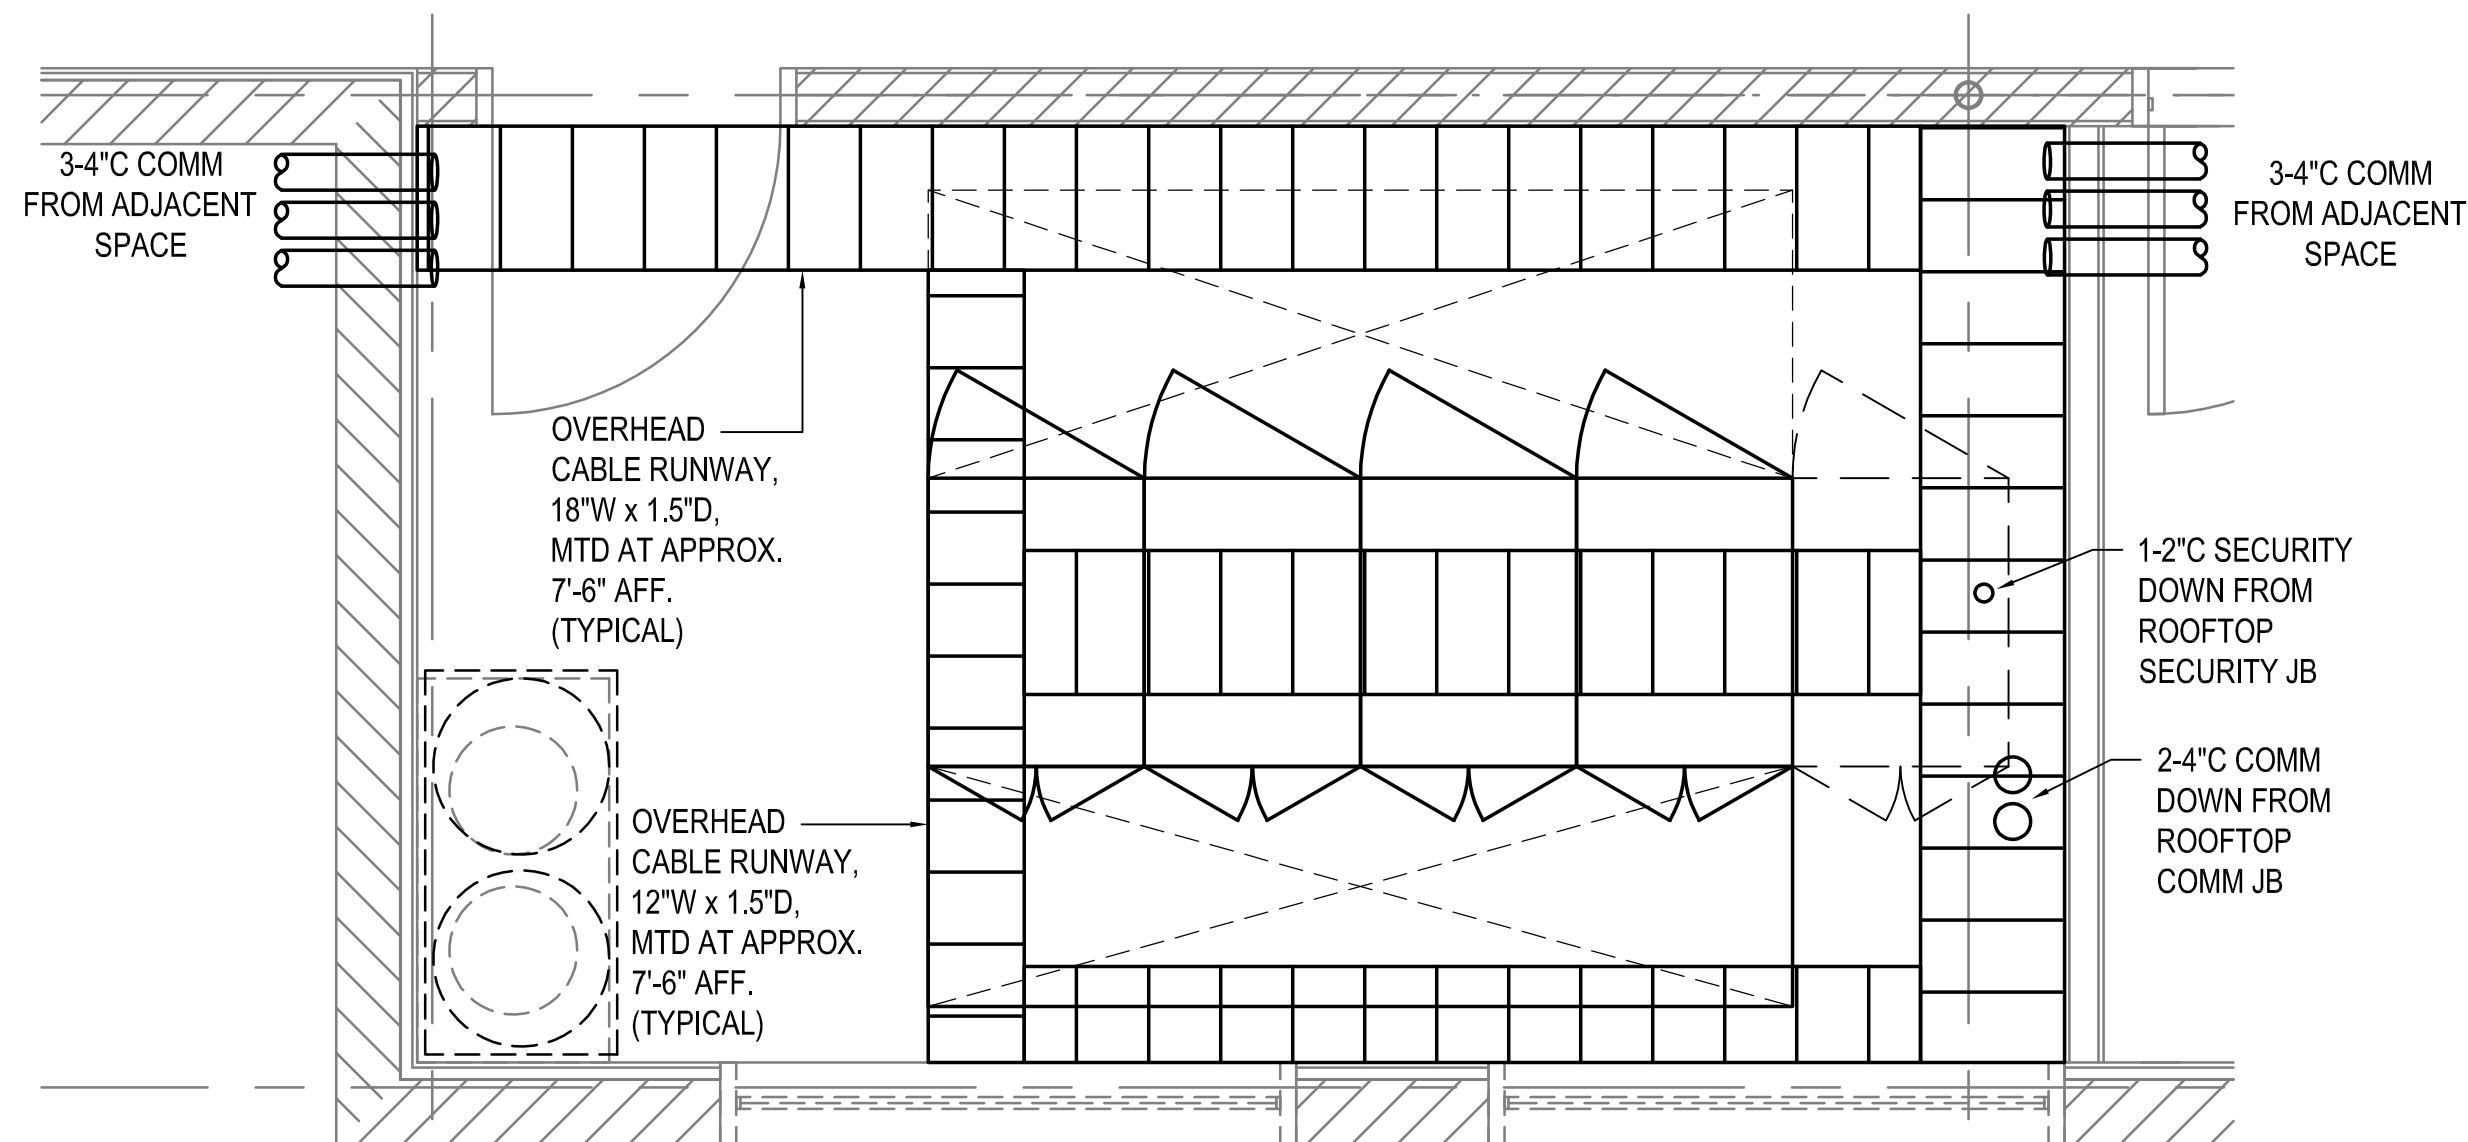

OH DISTRIBUTION PLAN


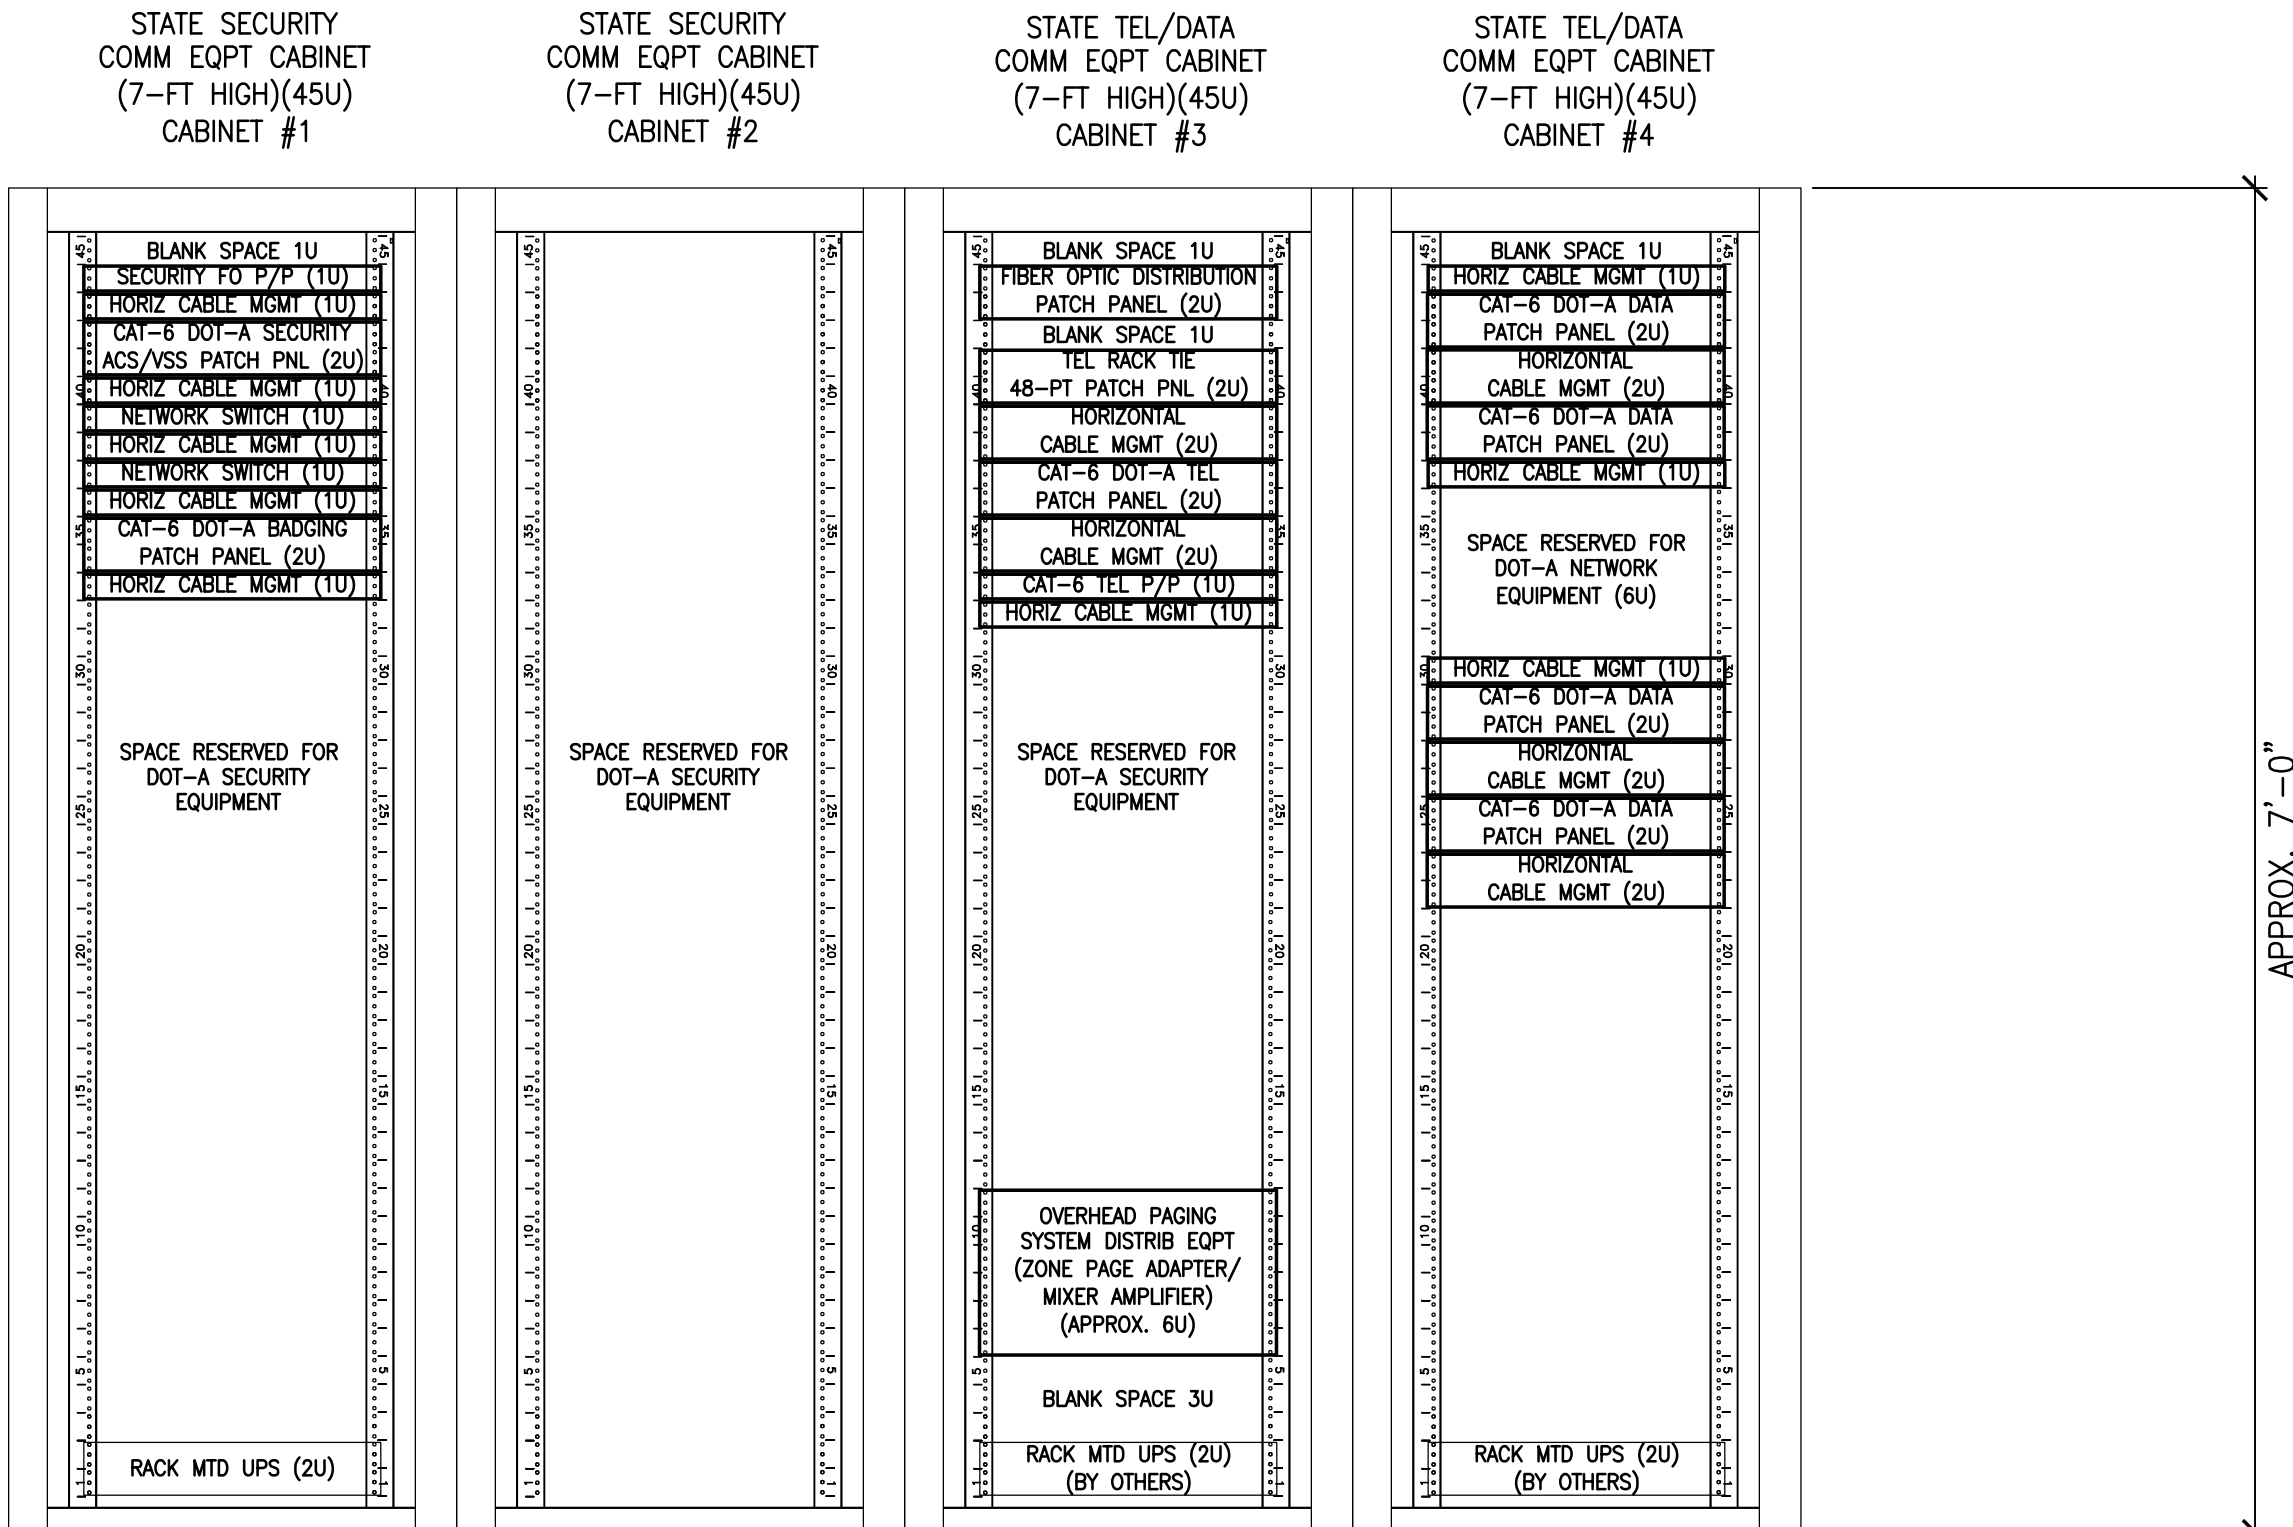


2 CABINET ELEVATIONS - TELECOMMUNICATIONS ROOM
TC101 NOT TO SCALE

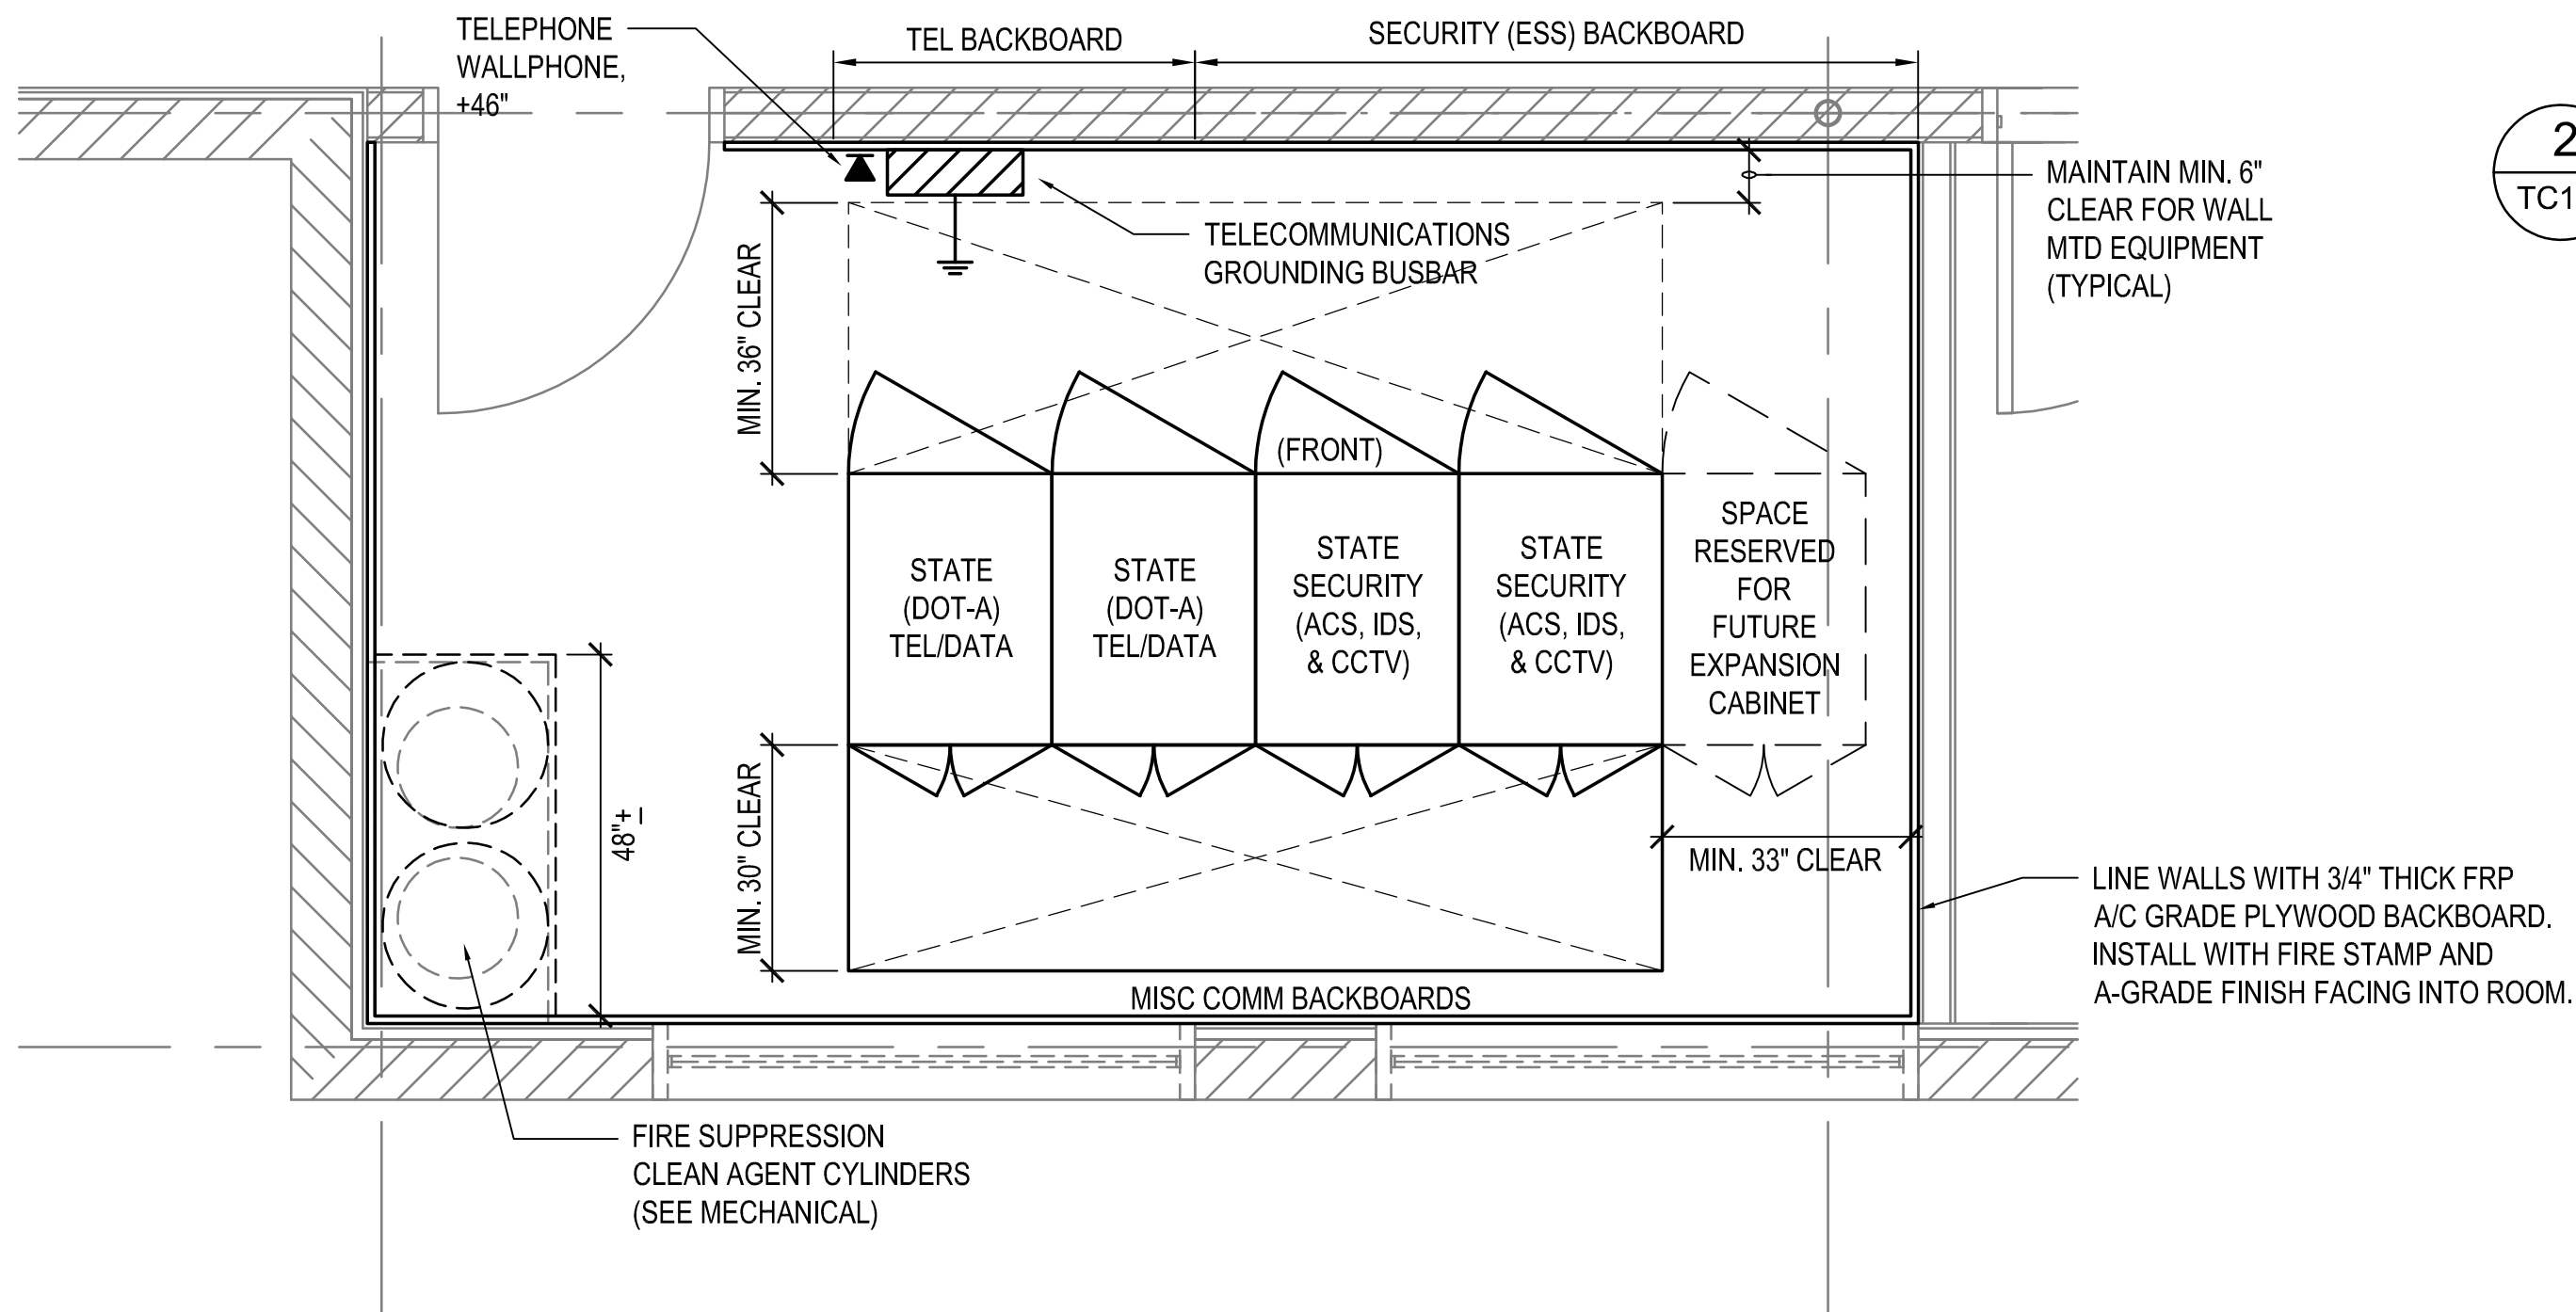


FLOORPLAN

1 ENLARGED PLAN - TELECOMMUNICATIONS ROOM
TC101 SCALE: 1/2"= 1'-0"

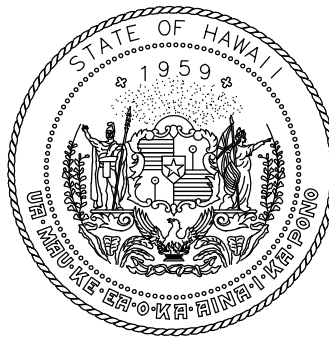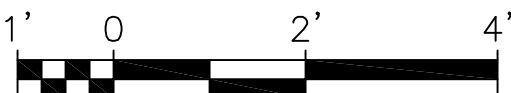

Airports Division
DEPARTMENT OF TRANSPORTATION
STATE OF HAWAII

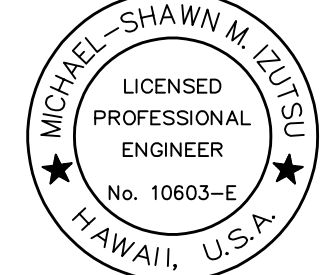

Michael-Shawn M. Zutsen

04/30/24

Licensed Expiration Date

This work was prepared by me or under my supervision.

DSGN.	DRWN.	CHKD.	APPD.
MMI	FCC	MMI	MMI

NO.	DATE	REVISIONS
-----	------	-----------

DATE

PROJECT TITLE :

NEW PASS AND ID OFFICE

AT
DANIEL K. INOUE INTERNATIONAL AIRPORT
HONOLULU, OAHU, HAWAII

PROJECT NO.:

CO1322-63

SHEET TITLE:

ENLARGED PLAN -
TELECOM ROOM

DATE :	DWG. NO.
12/21/22	TC401
SHEET :	
093 OF 100	