
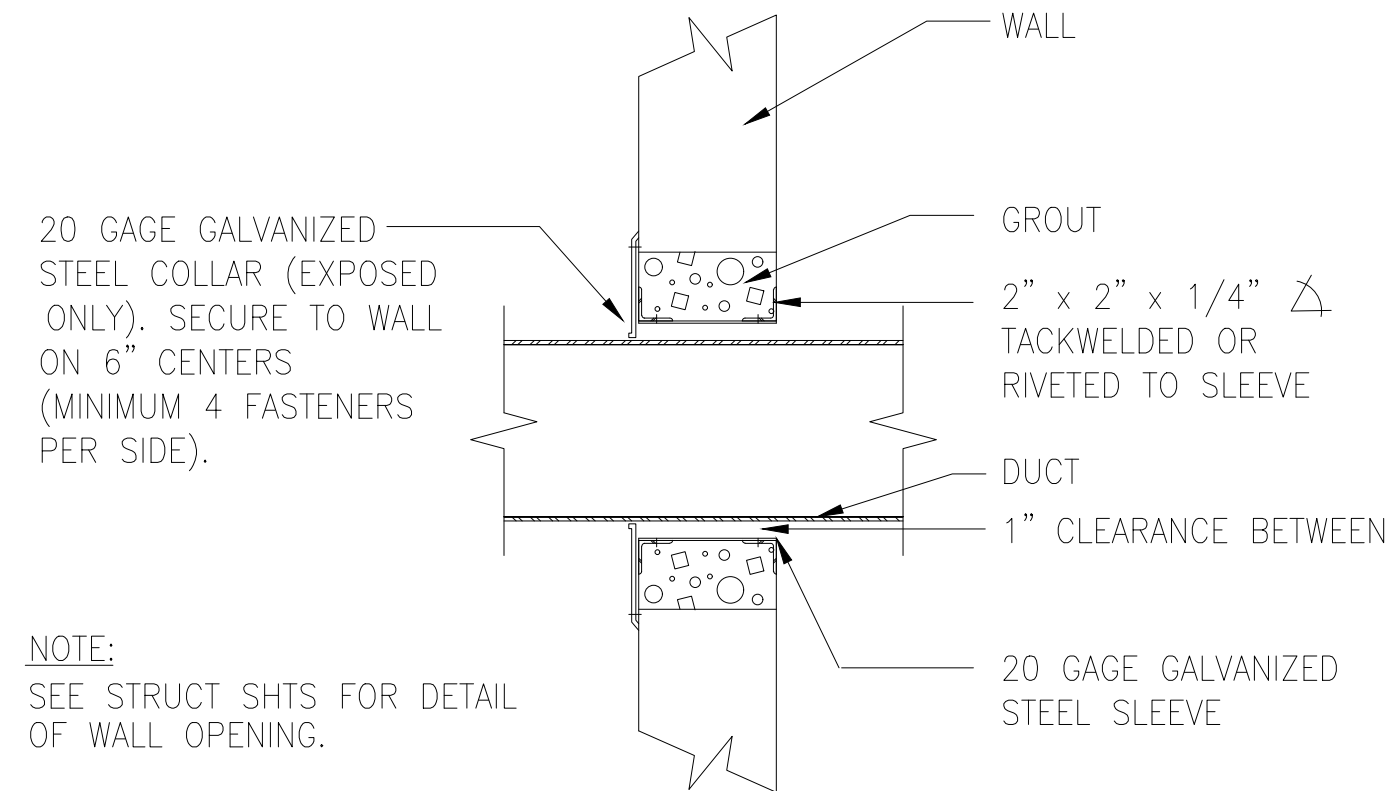
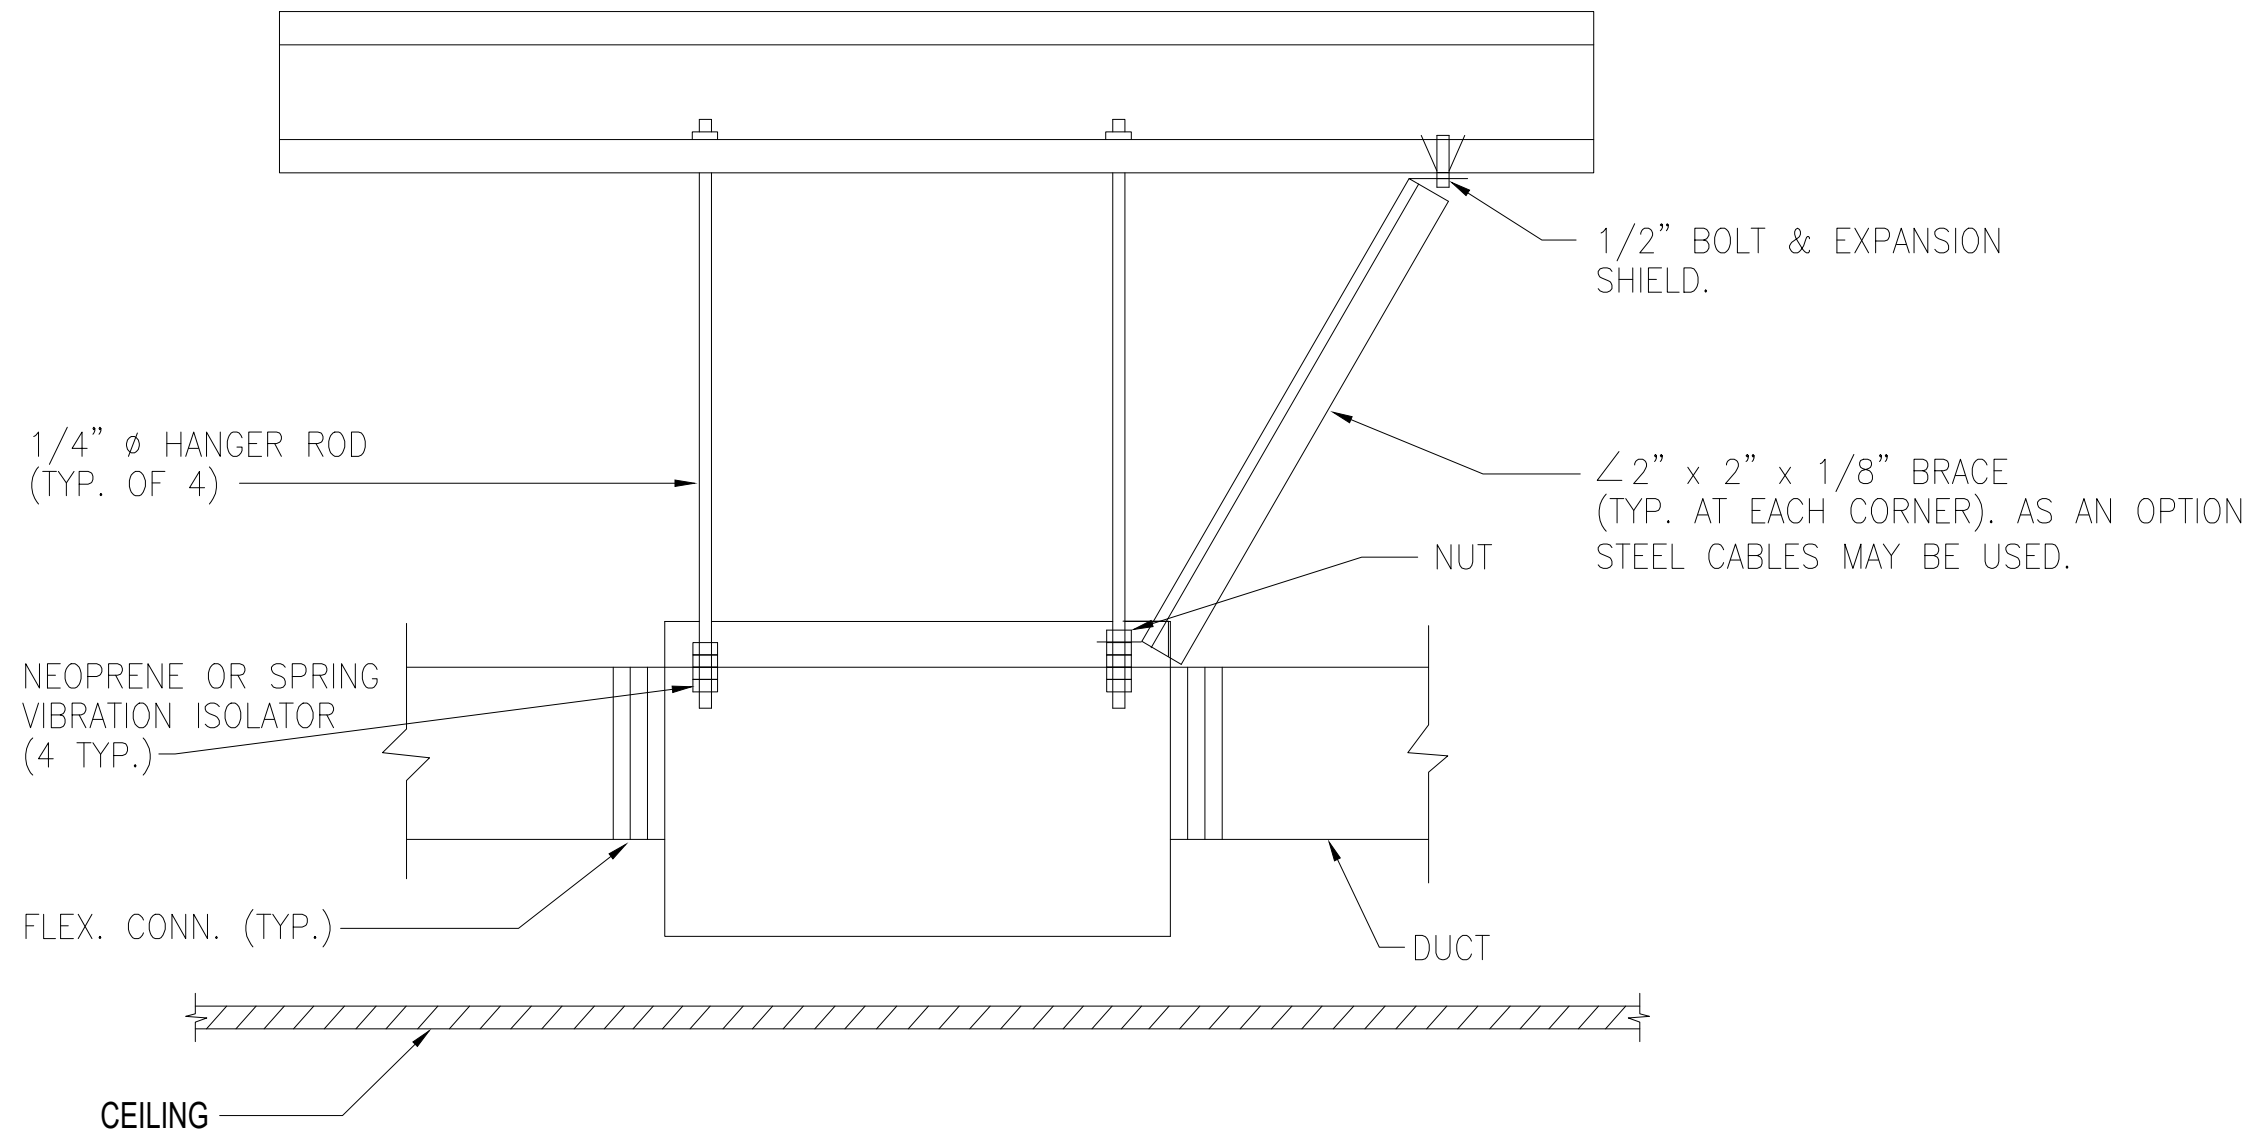


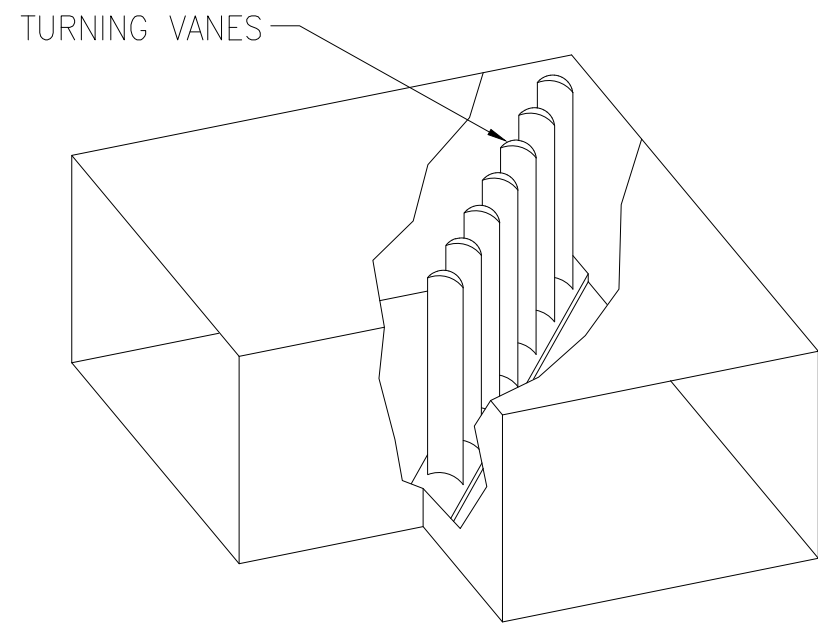


NOTE:
SEE STRUCT SHTS FOR DETAIL
OF WALL OPENING.

1
M-501
TYPICAL ELBOW DETAIL
SCALE: NTS


2
M-501
TYPICAL INLINE EF AND FCU SUPPORT DETAIL
SCALE: NTS

3
M-501
**TYPICAL DUCT PENETRATION
THRU WALL DETAIL**
SCALE: NTS

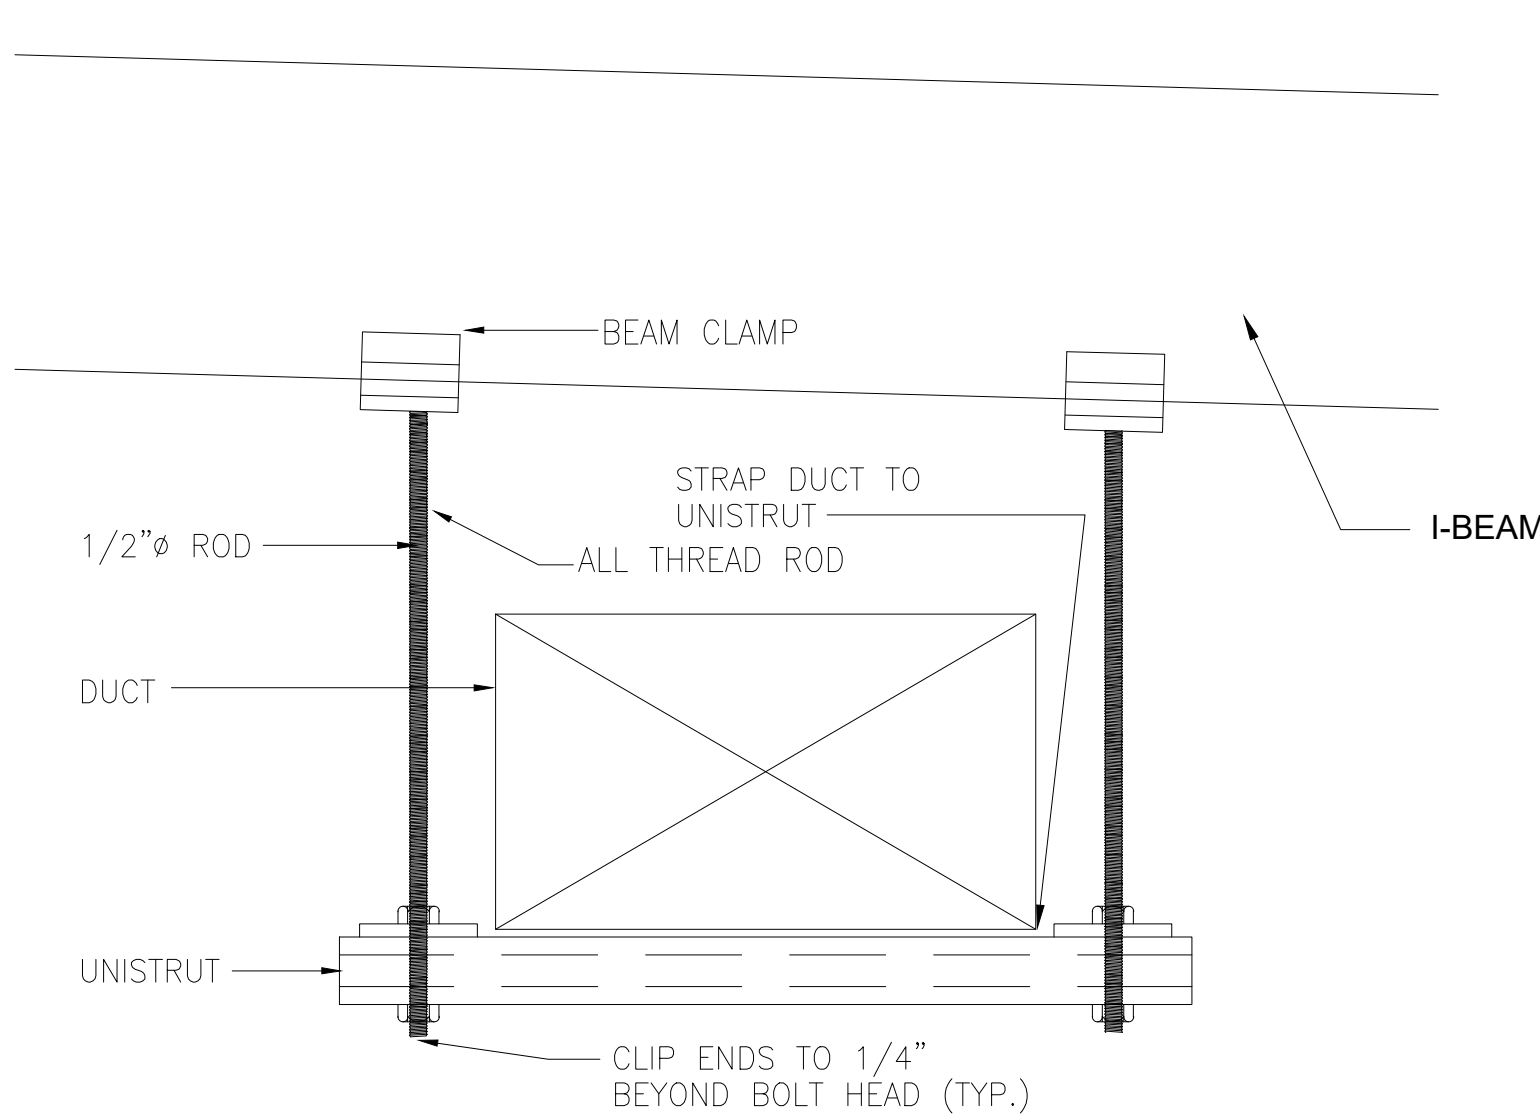


NOTE: PROVIDE DUCT SUPPORT EVERY 4 FT.

4
M-501
DUCT SUPPORT DETAIL
SCALE: NTS

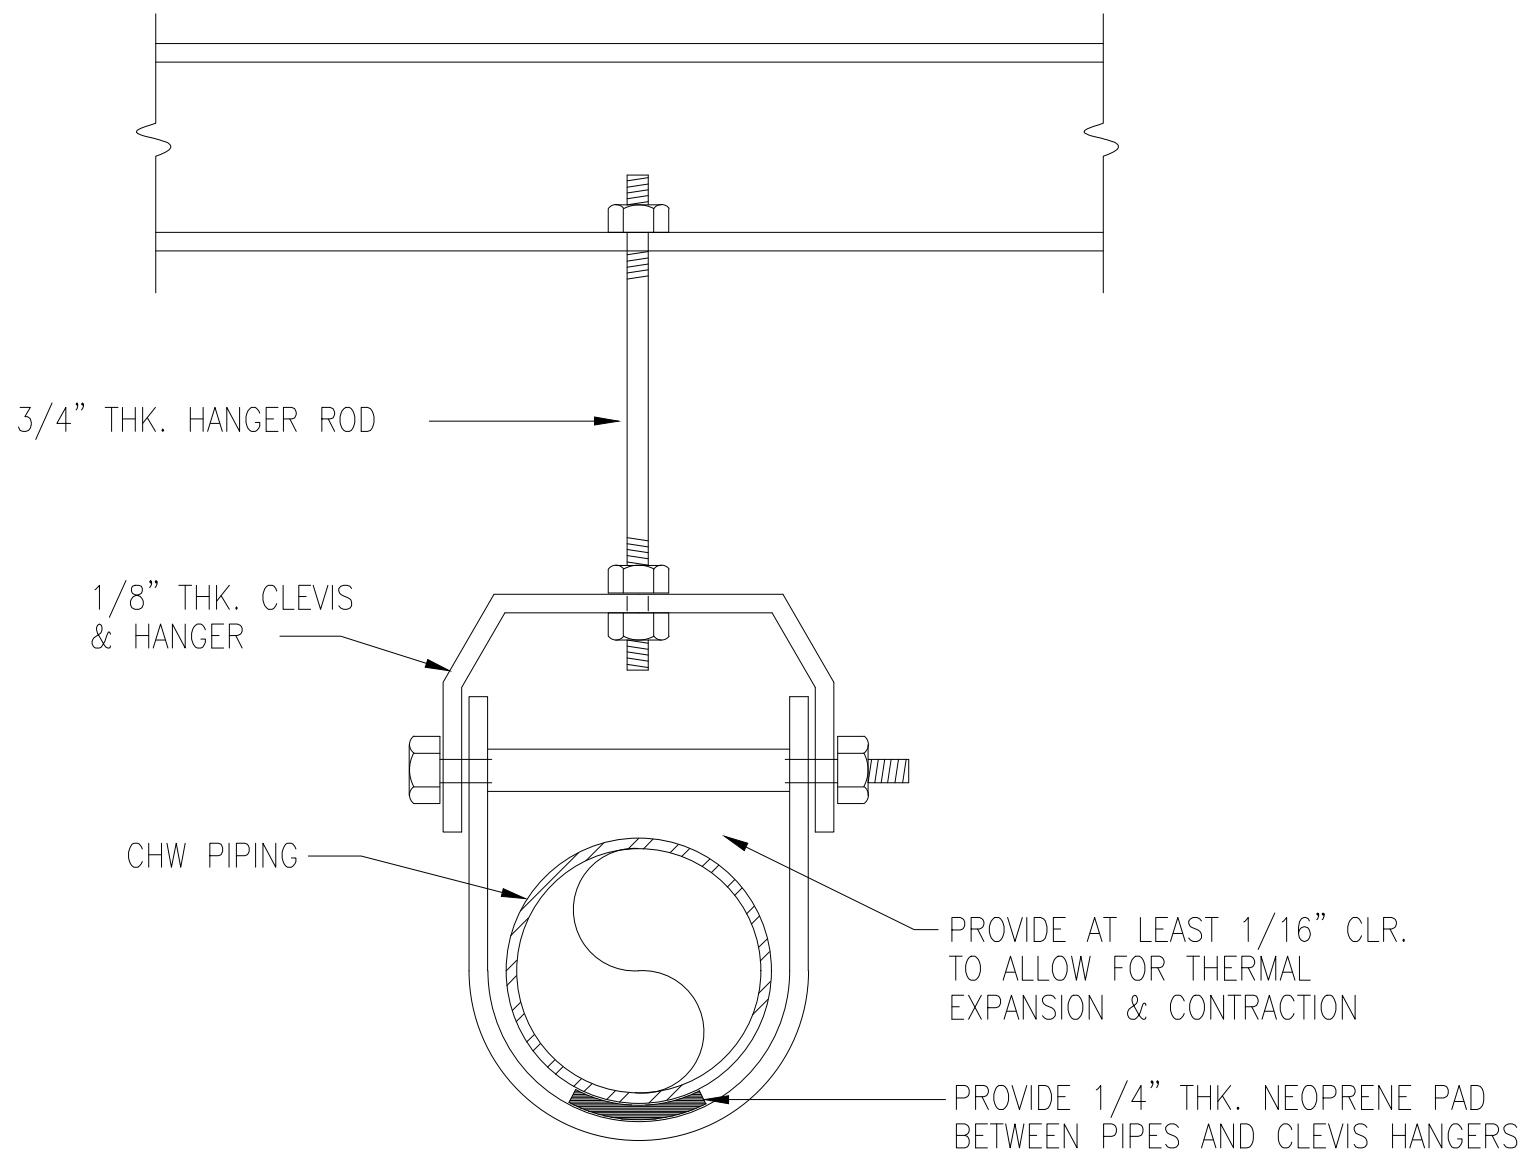


NOTE:
ALL SUPPORTS SHALL BE GALVANIZED.

5
M-501
PIPE SUPPORT DETAIL
SCALE: NTS

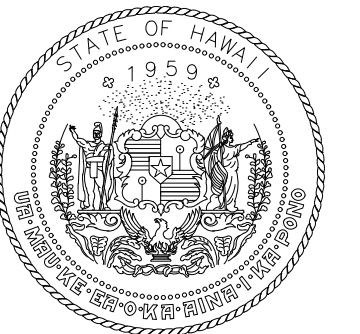

Airports Division
DEPARTMENT OF TRANSPORTATION
STATE OF HAWAII

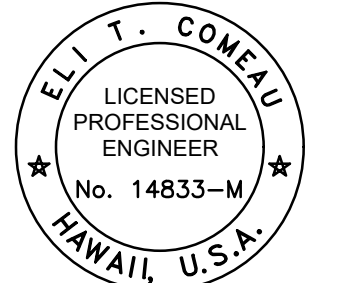

Eli T. Comeau
04/30/2024
Licensed Expiration Date

This work was prepared by me or under my supervision.

DSGN.	DRWN.	CHKD.	APPD.

NO.	DATE	REVISIONS
-----	------	-----------

DATE

PROJECT TITLE :

NEW PASS AND ID OFFICE

AT
DANIEL K. INOUE INTERNATIONAL AIRPORT
HONOLULU, OAHU, HAWAII

PROJECT NO.:

CO1322-63

SHEET TITLE:

MECHANICAL
DETAILS

DATE :	DWG. NO. M-501
12/21/22	
SHEET :	
52 OF 100 SHEETS	