




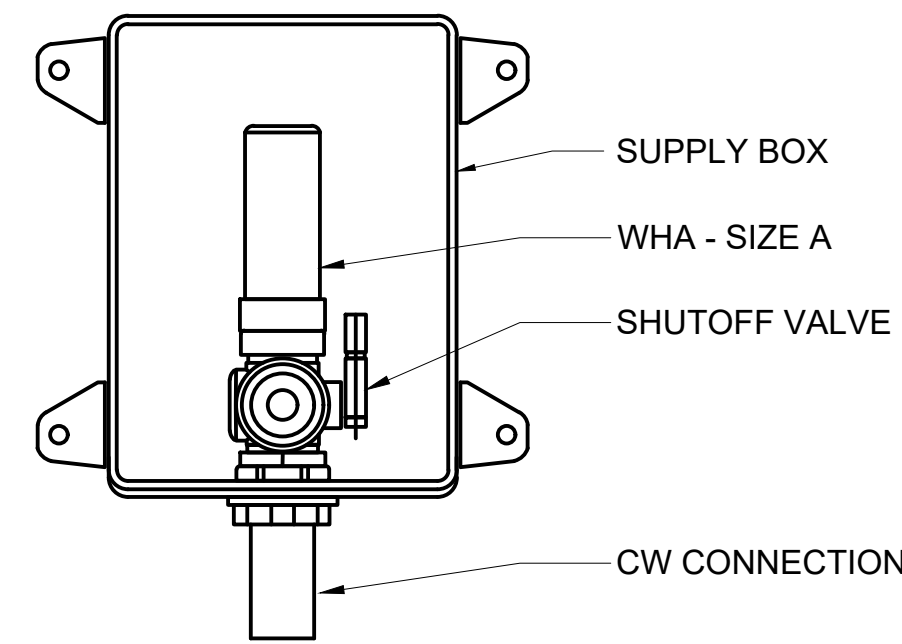

1 REFRIGERATOR ICE MAKER BOX
NOT TO SCALE

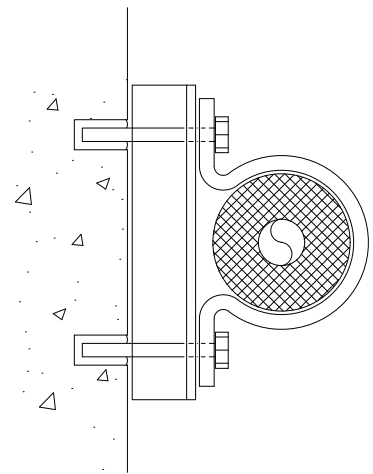


SECTION A-A

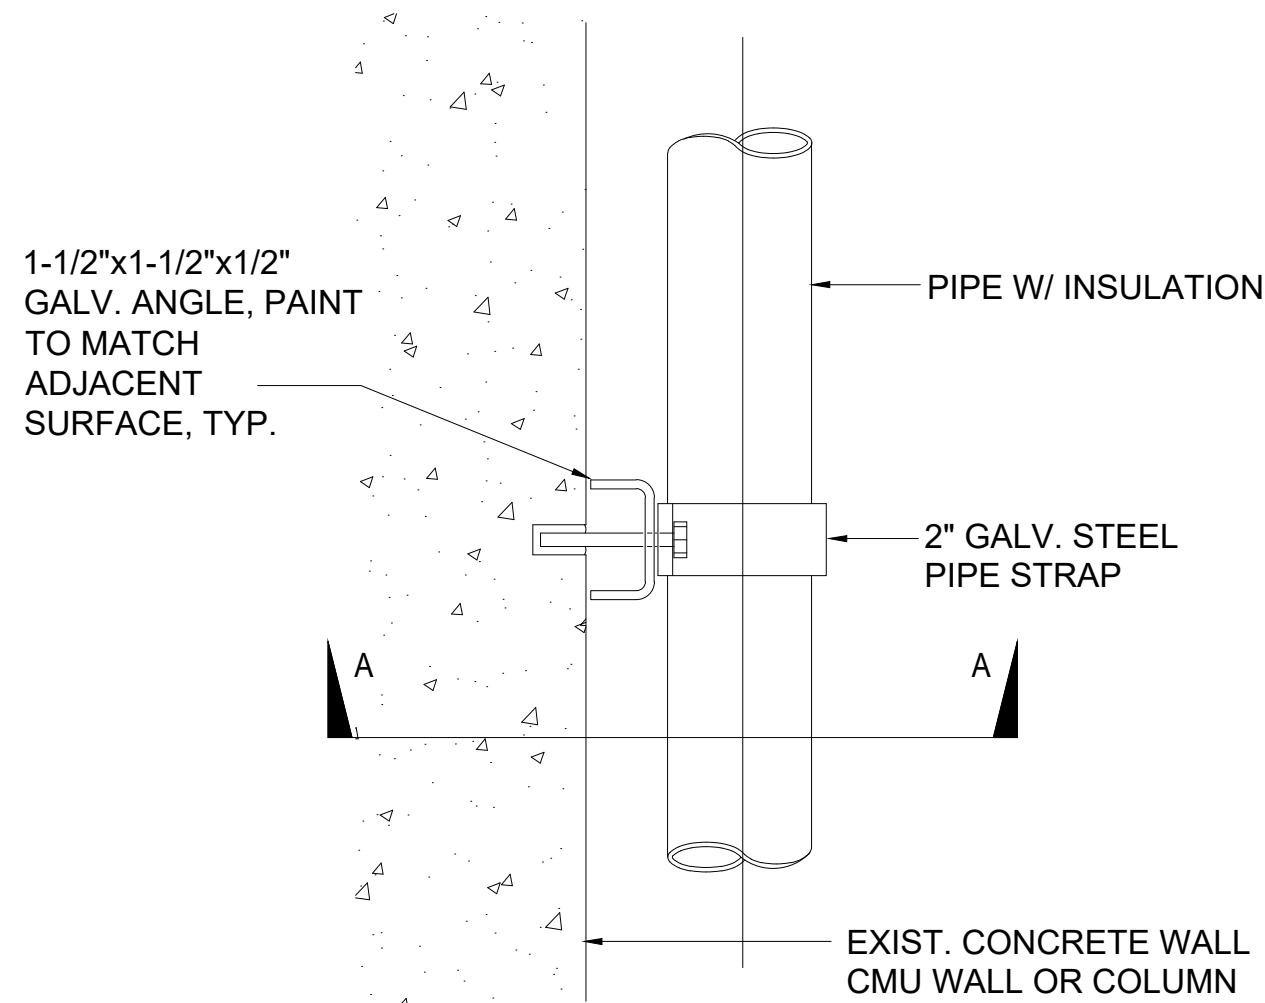


PLAN


4 PIPE SUPPORT DETAIL - WALL MOUNTED
NOT TO SCALE

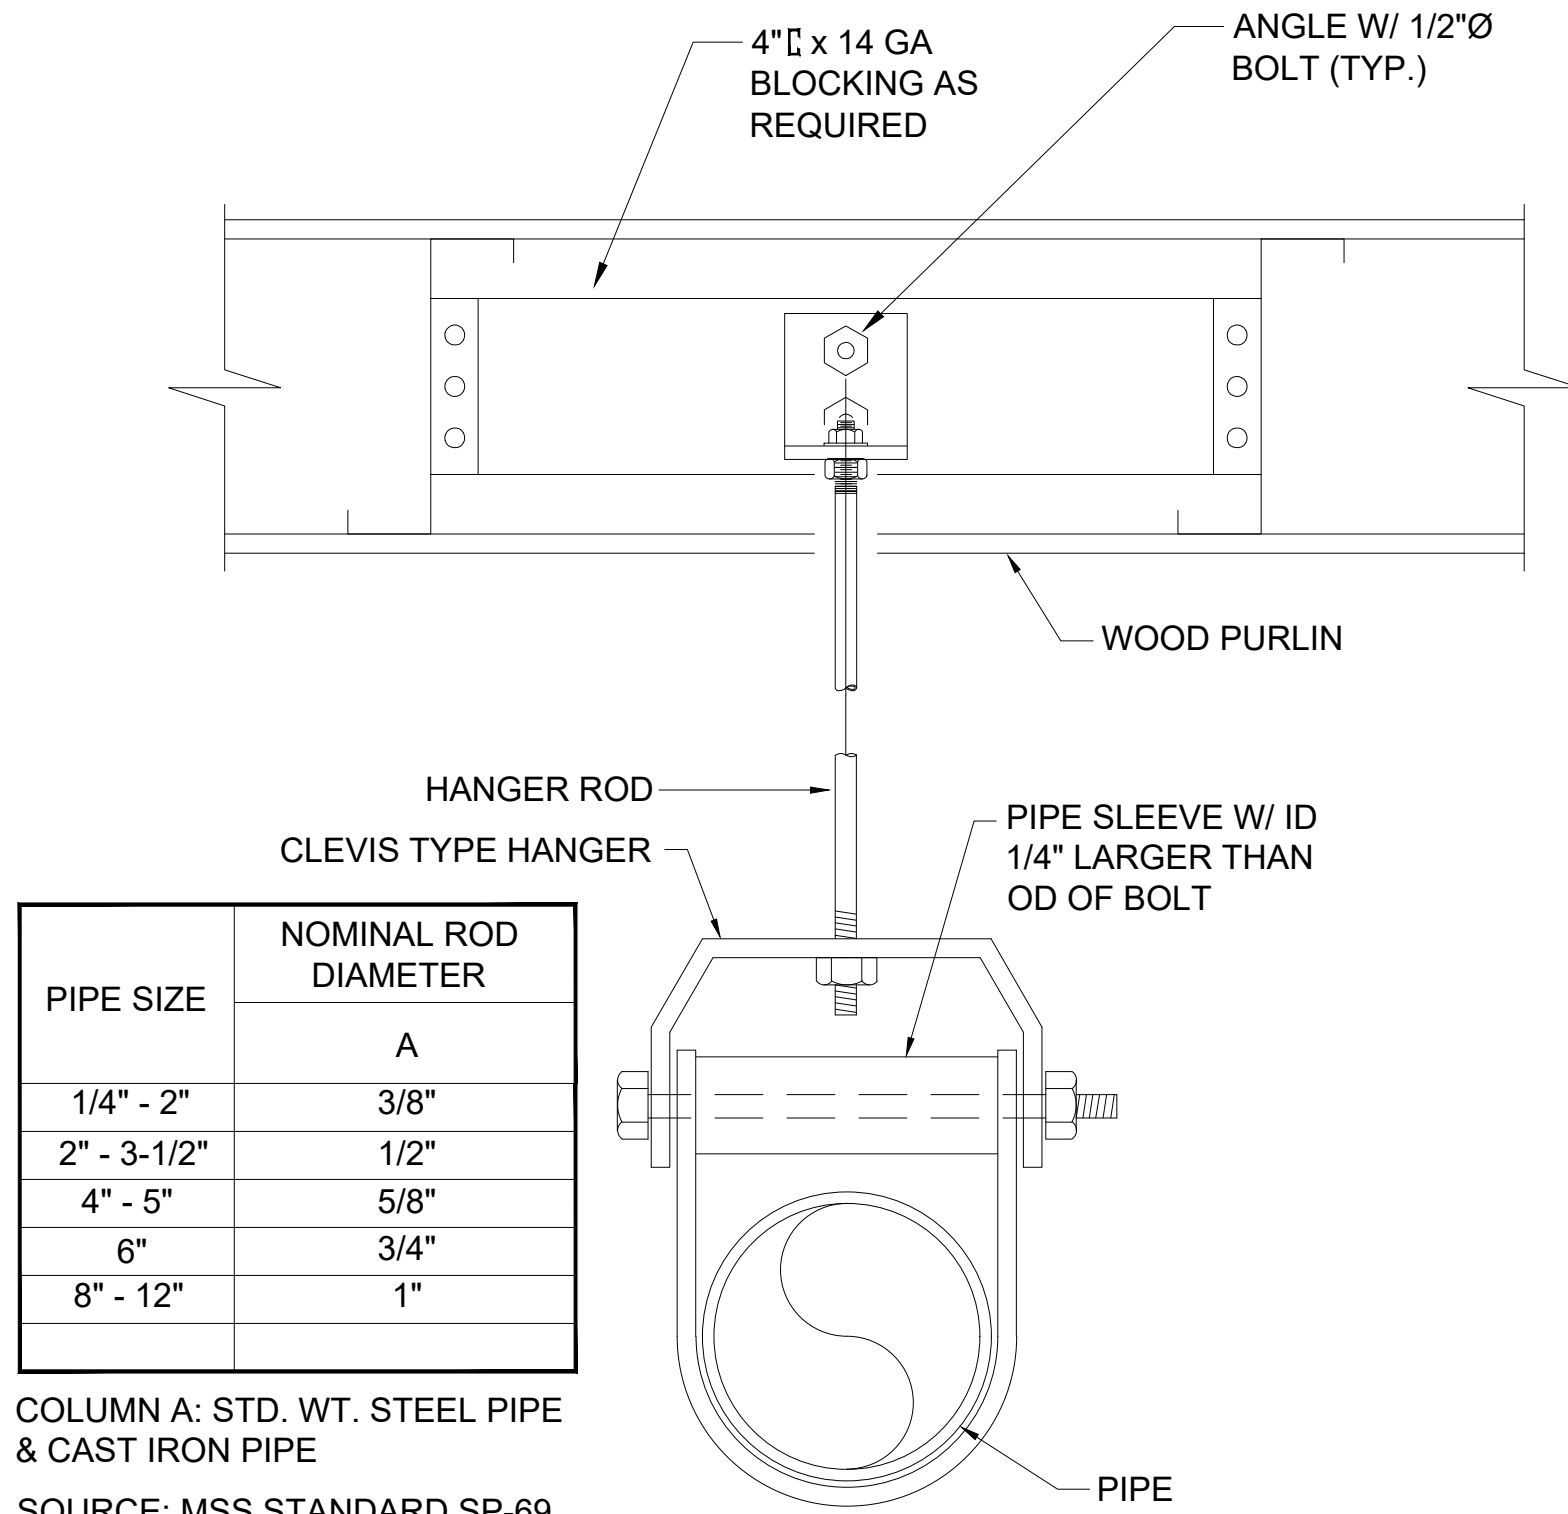


2 TYPICAL PIPE HANGER DETAIL
NOT TO SCALE

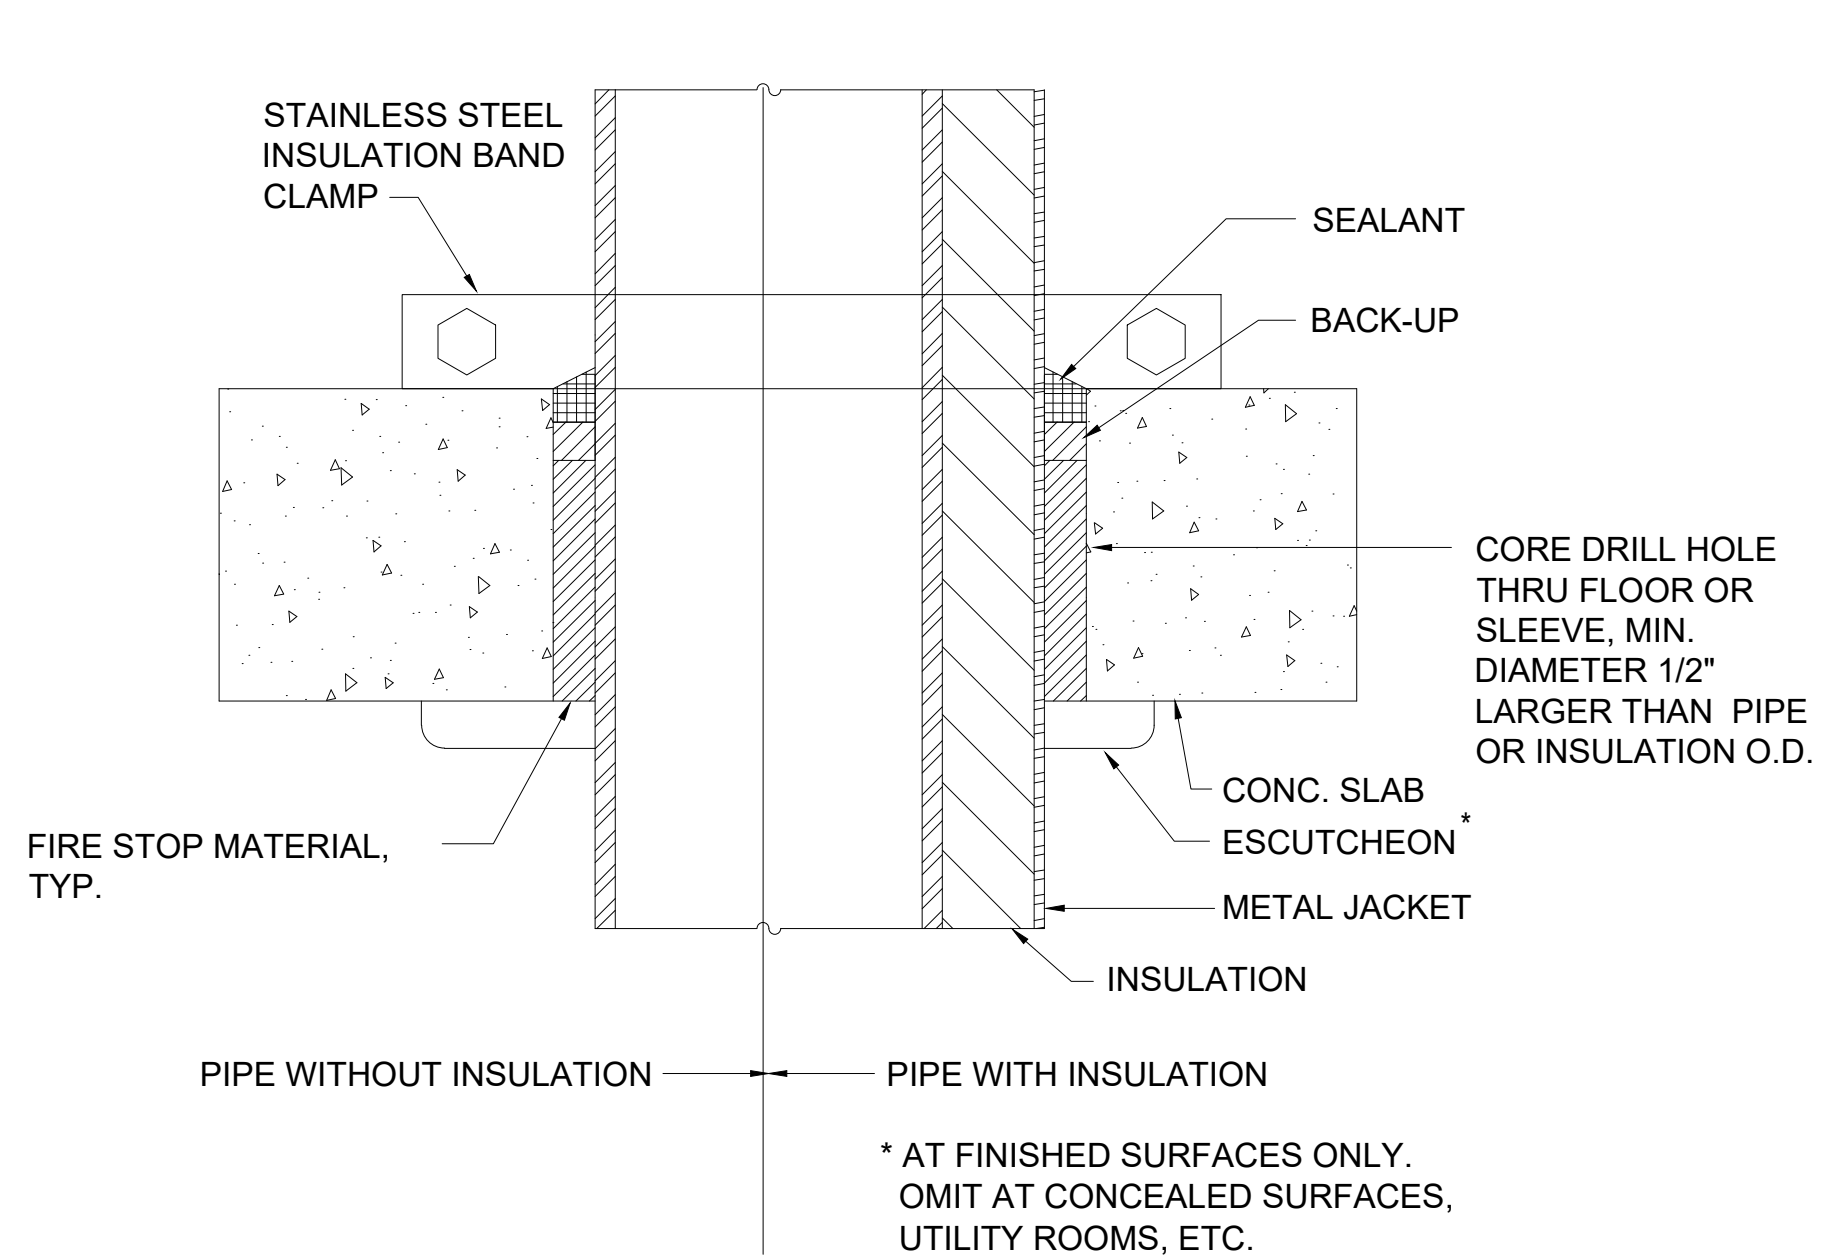

3 PIPE THRU FLOOR DETAIL
NOT TO SCALE

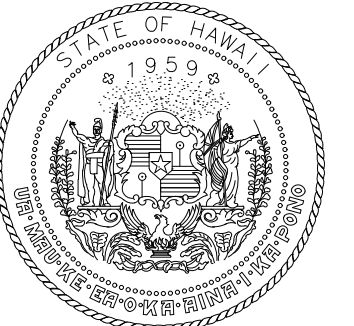

Airports Division
DEPARTMENT OF TRANSPORTATION
STATE OF HAWAII

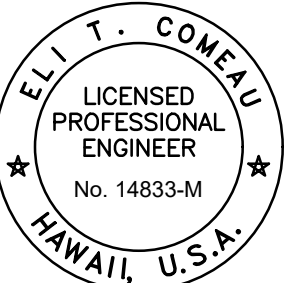

Eli T. Comeau
04/30/2024
Licensed Expiration Date

This work was prepared by me or under my supervision.

DSGN.	DRWN.	CHKD.	APPD.

NO.	DATE	REVISIONS

DATE

PROJECT TITLE :

NEW PASS AND ID OFFICE

AT
DANIEL K. INOUE INTERNATIONAL AIRPORT
HONOLULU, OAHU, HAWAII

PROJECT NO.:

CO1322-63

SHEET TITLE:

PLUMBING
DETAILS

DATE :

12/21/22

SHEET :

58 OF 100 SHEETS

DWG. NO.

P-501