


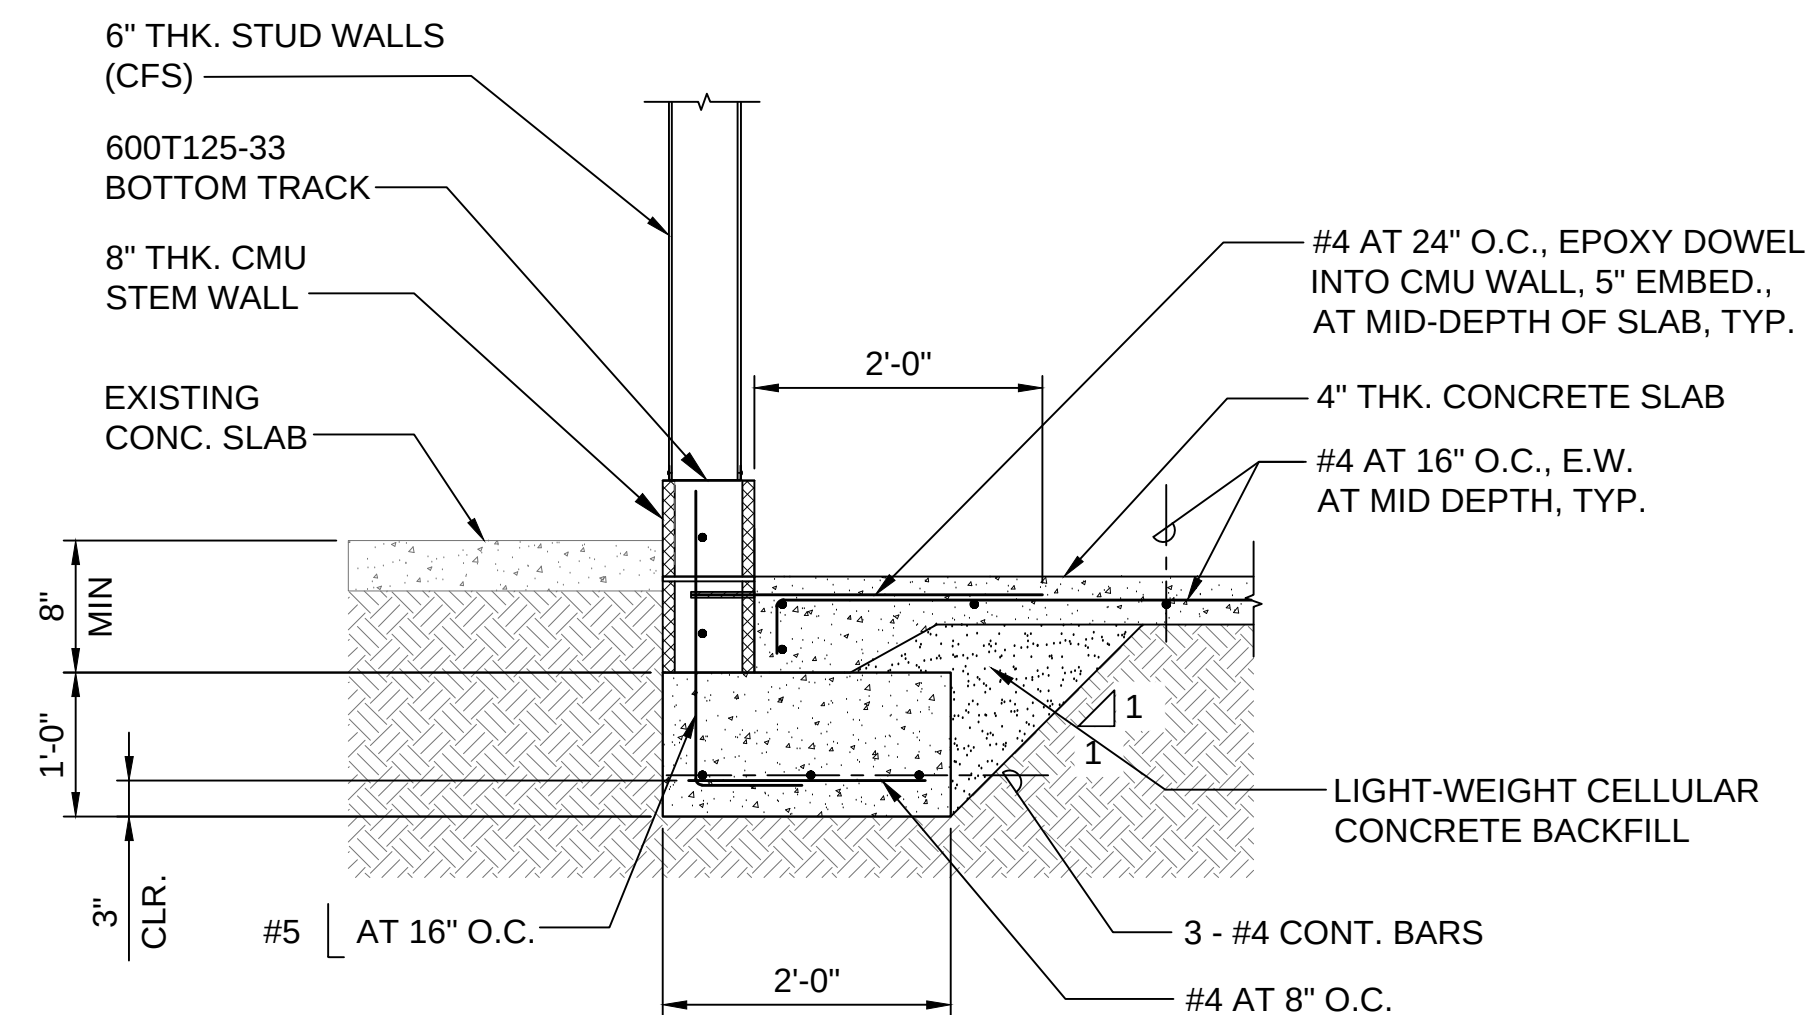


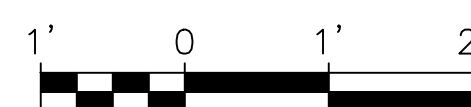


1 TYP. INTERIOR SECTION THRU LANDING - BELOW EXISTING GRADE
S-501 SCALE: 3/4"= 1'-0"

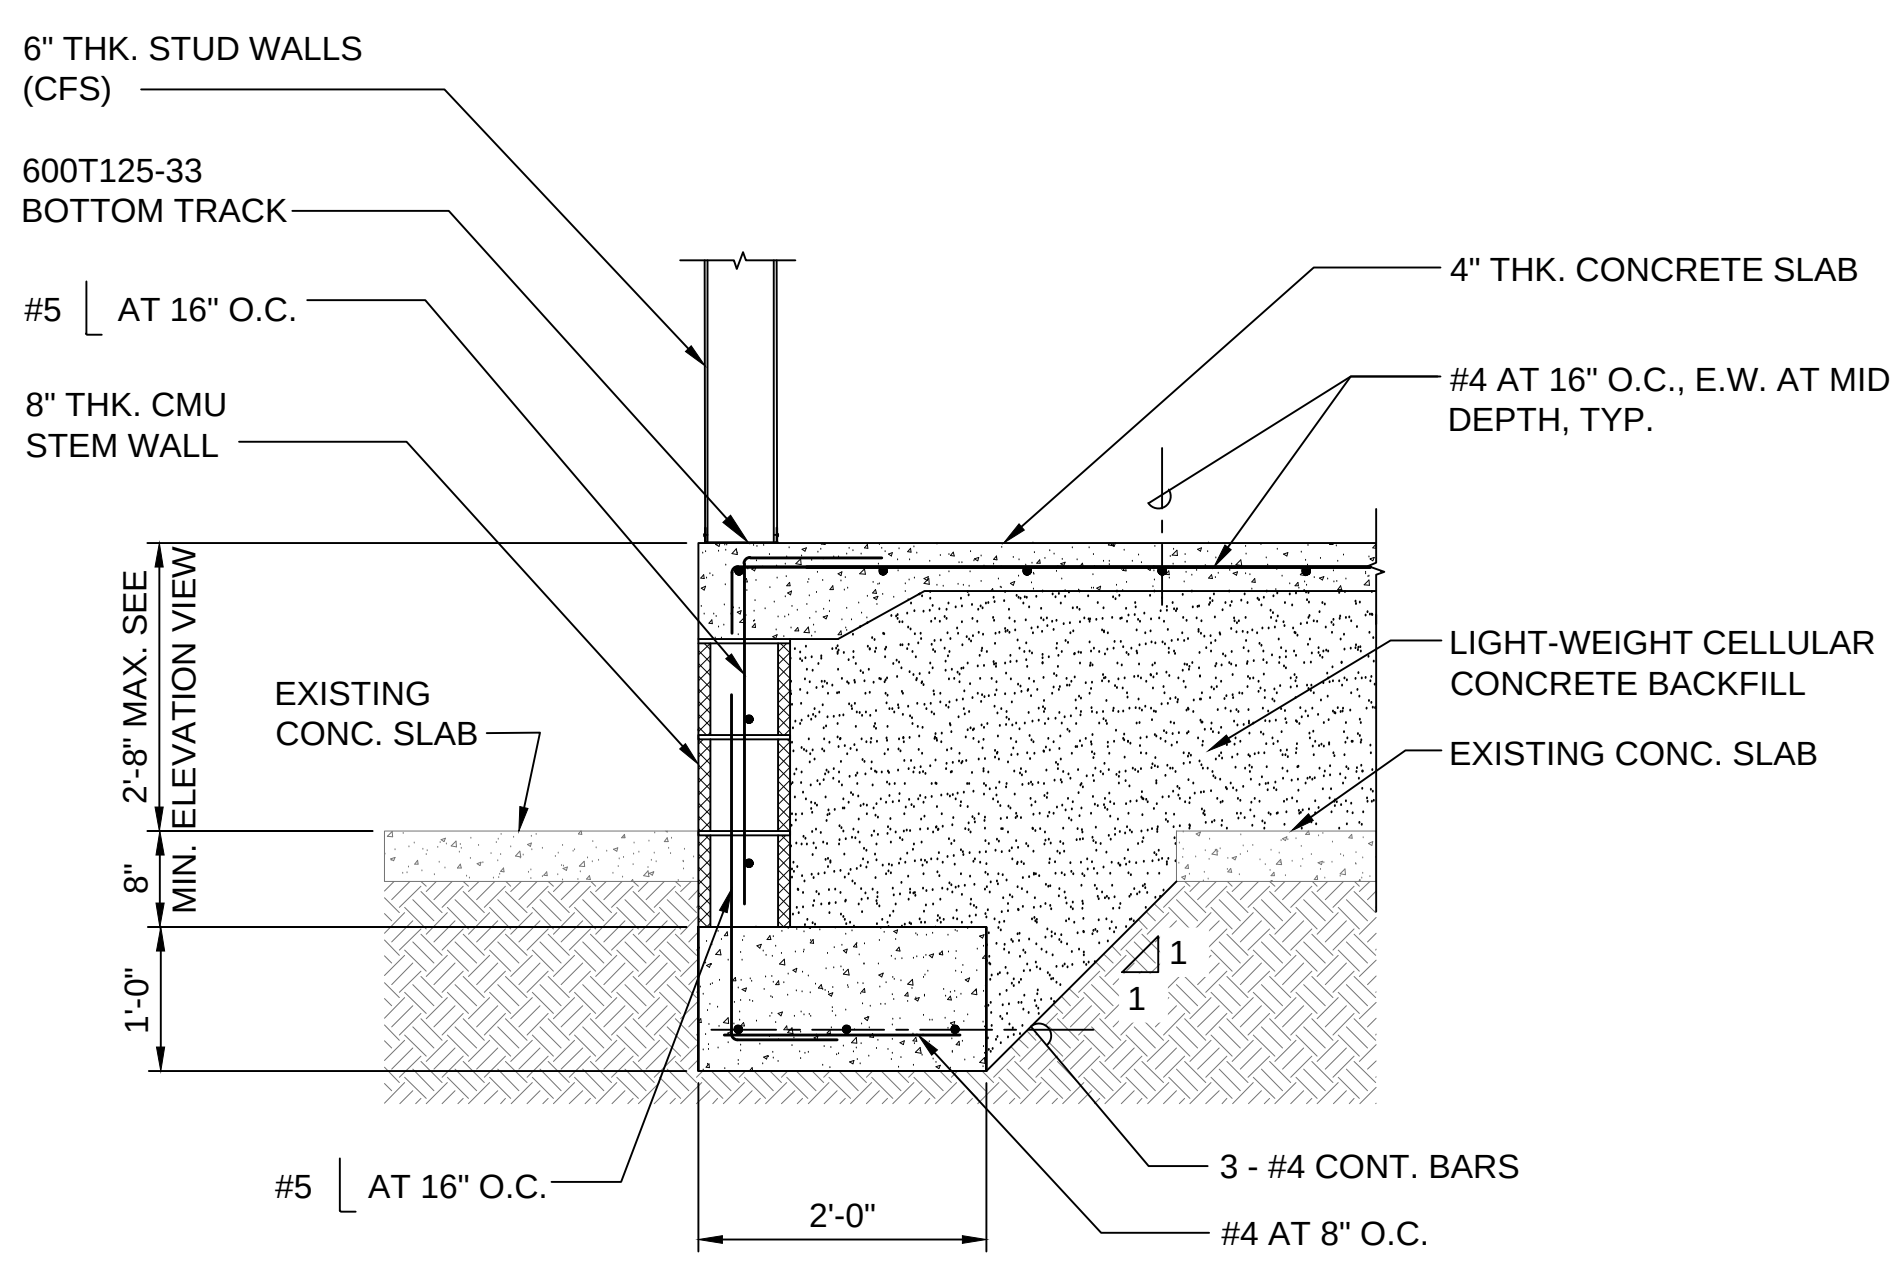

2 TYP. INTERIOR SECTION THRU LANDING
S-501 SCALE: 3/4"= 1'-0"

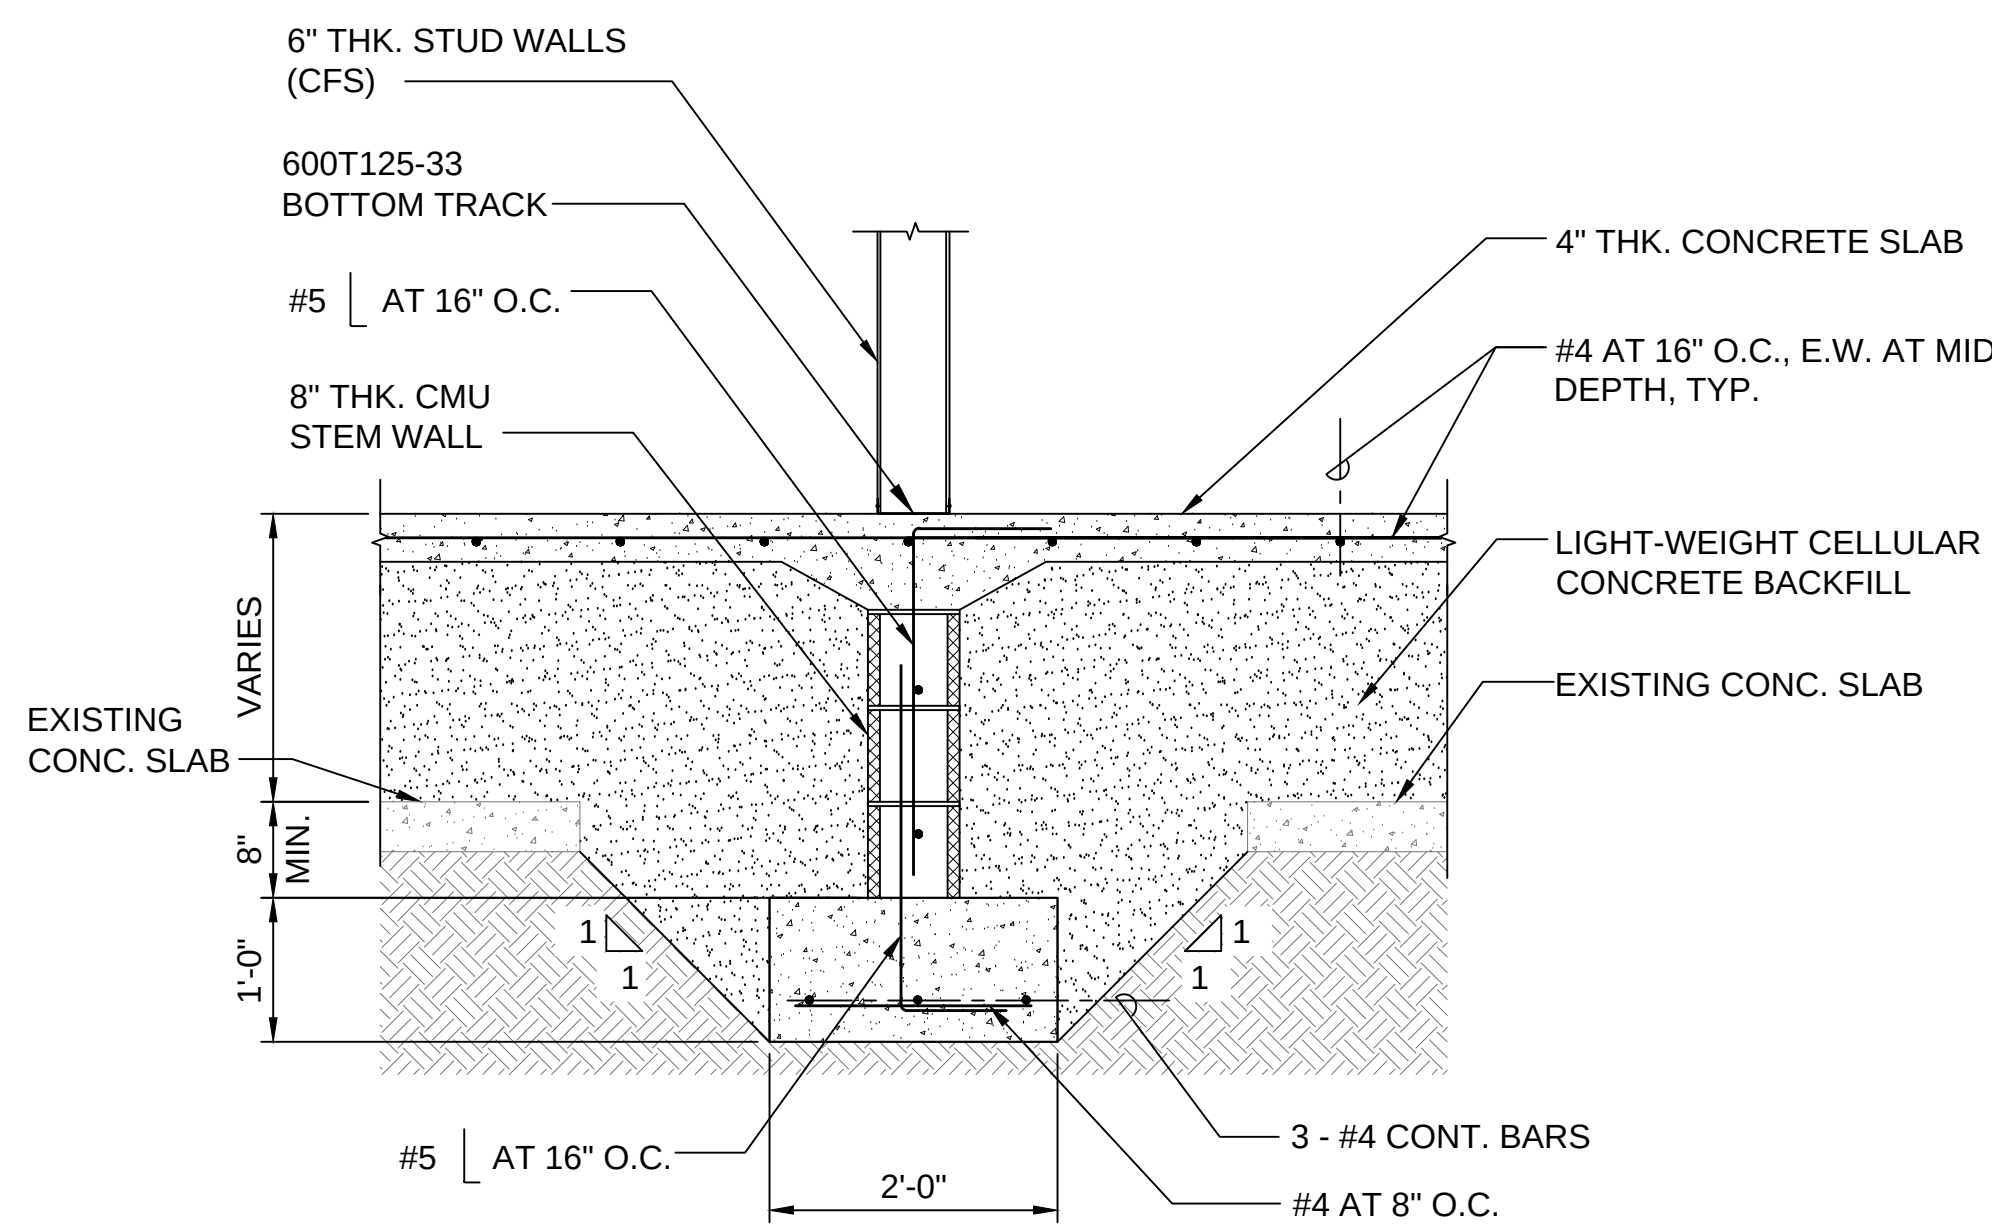


3 TYP. INTERIOR SECTION THRU AT NEW 6" STUD WALL
S-501 SCALE: 3/4"= 1'-0"

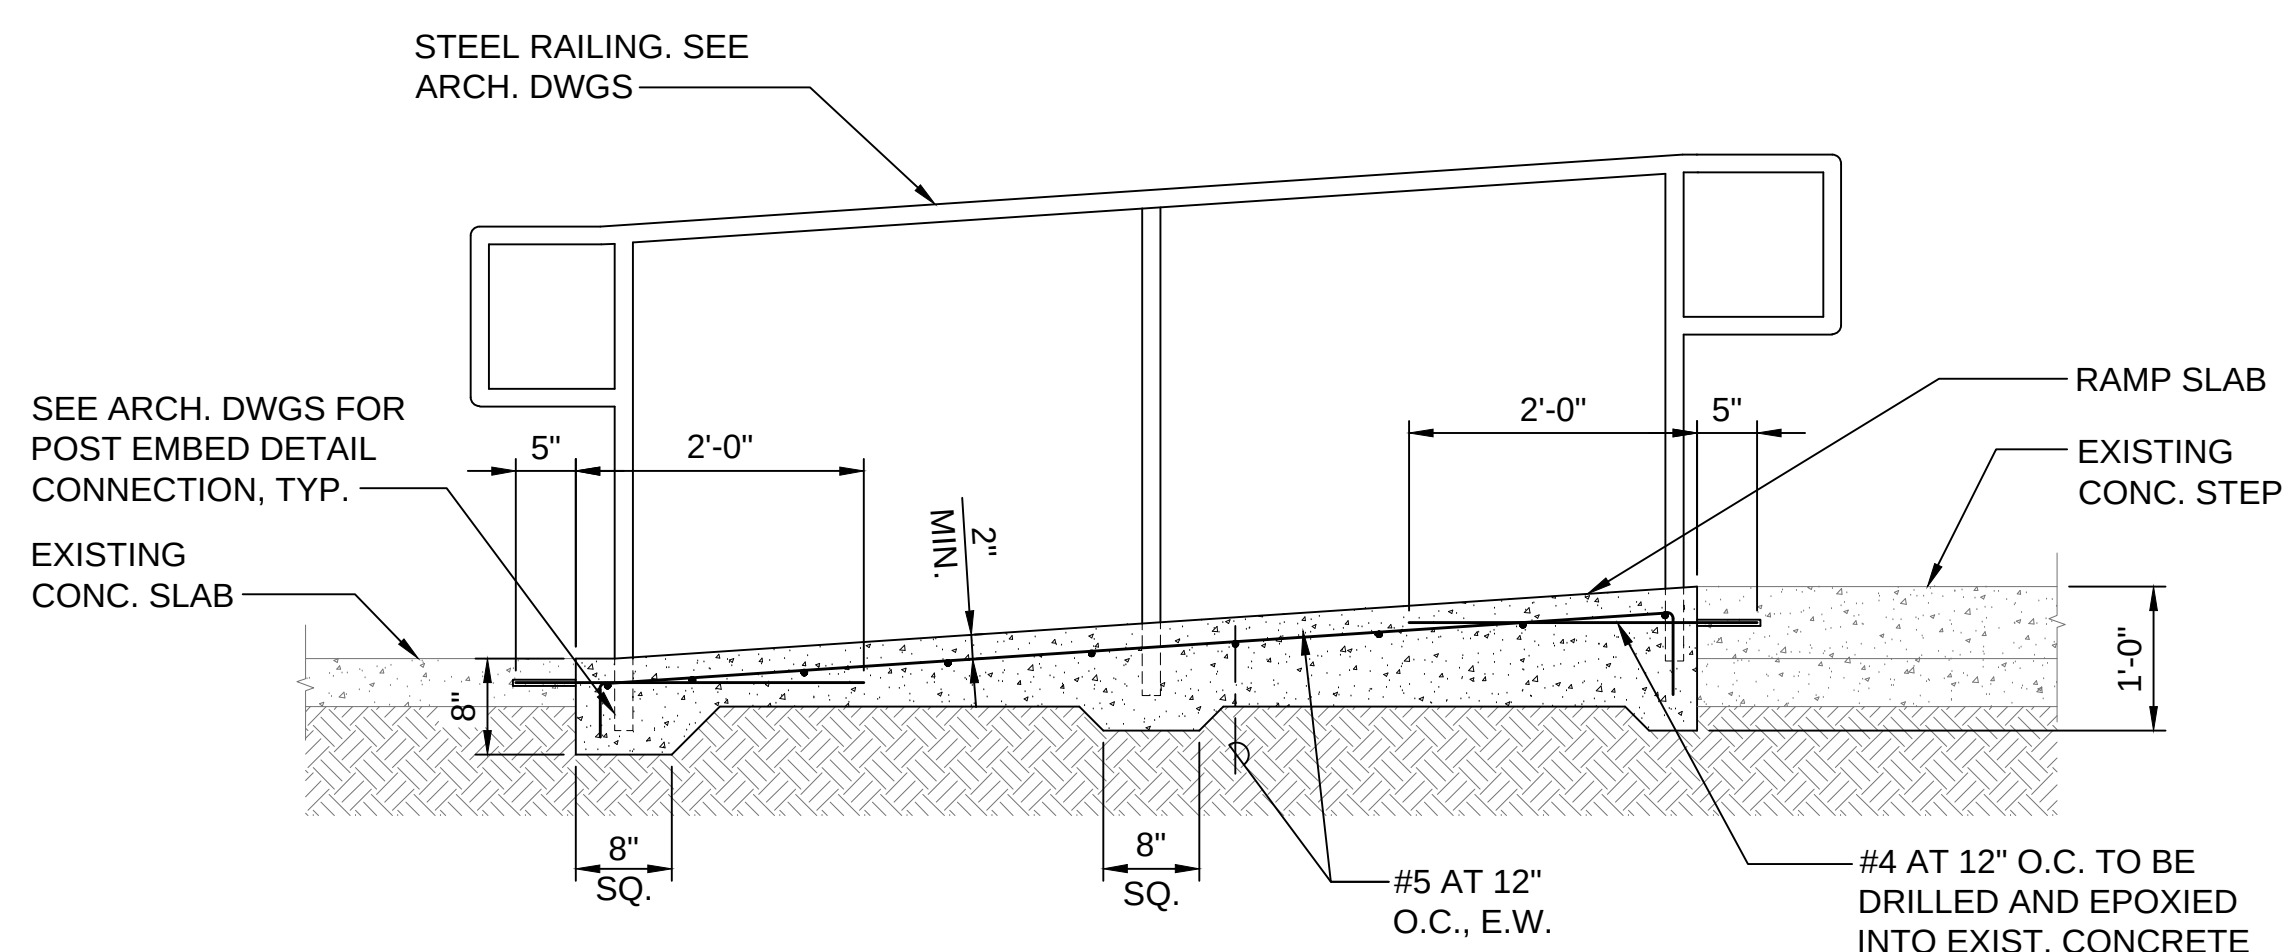

4 SECTION THRU RAMP
S-501 SCALE: 3/4"= 1'-0"



Airports Division
DEPARTMENT OF TRANSPORTATION
STATE OF HAWAII

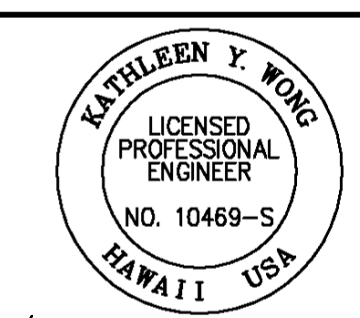

Kathleen Y. Wong
04/30/2024
Licensed Expiration Date

This work was prepared by me or under my supervision.

DSGN.	DRWN.	CHKD.	APPD.
DH/AI	DH/AI	KW	

NO.	DATE	REVISIONS
-----	------	-----------

DATE

PROJECT TITLE :

NEW PASS AND ID OFFICE

AT
DANIEL K. INOUE INTERNATIONAL AIRPORT
HONOLULU, OAHU, HAWAII


PROJECT NO.:

CO1322-63


SHEET TITLE:

SECTION AND
DETAILS


DATE :	DWG. NO.
12/21/22	S501
SHEET :	
39 OF 100 SHEETS	

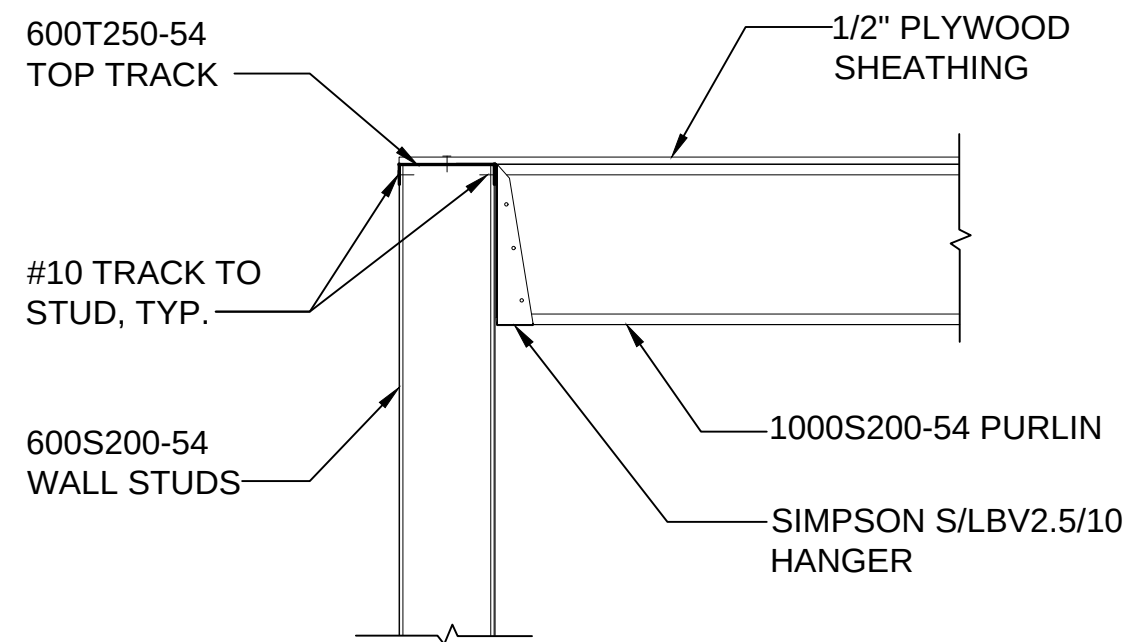


1 CONNECTION DETAIL
S-502 SCALE: 1"= 1'-0" 1' 0 1'

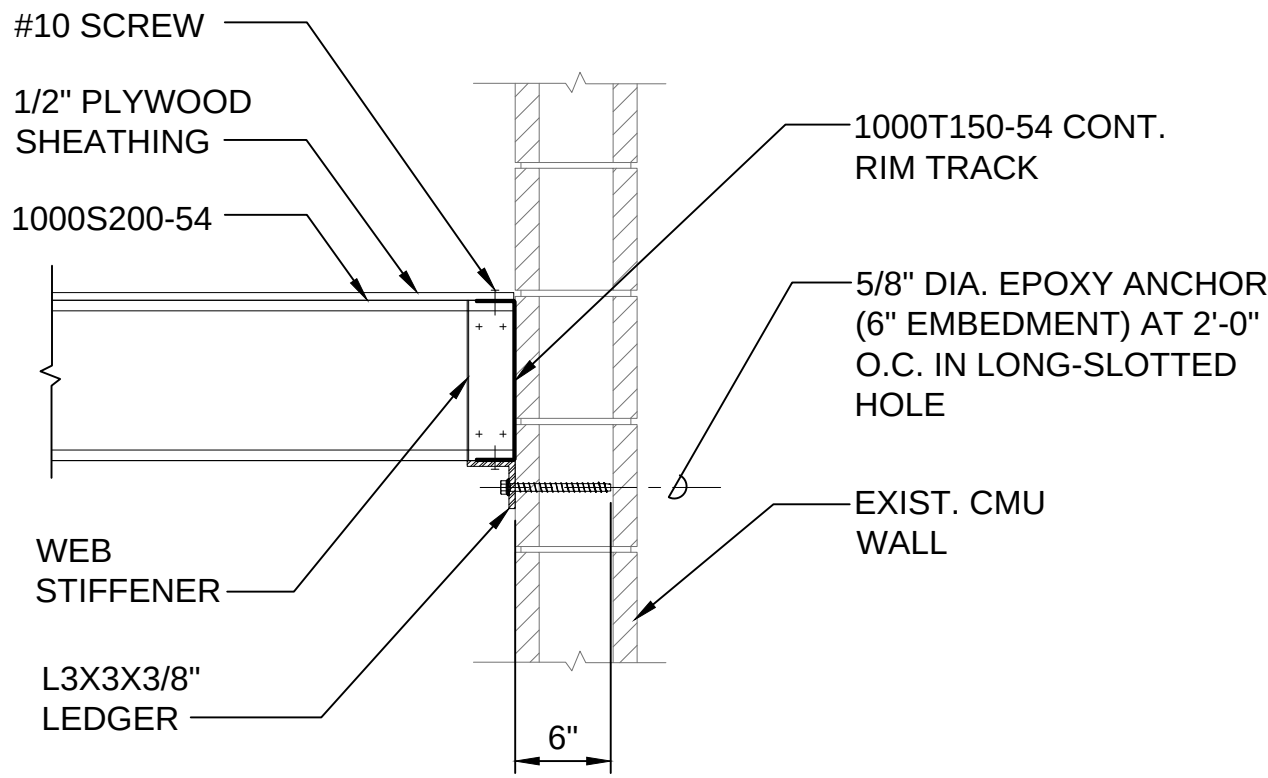


2 CONNECTION DETAIL
S-502 SCALE: 1"= 1'-0" 1' 0 1'

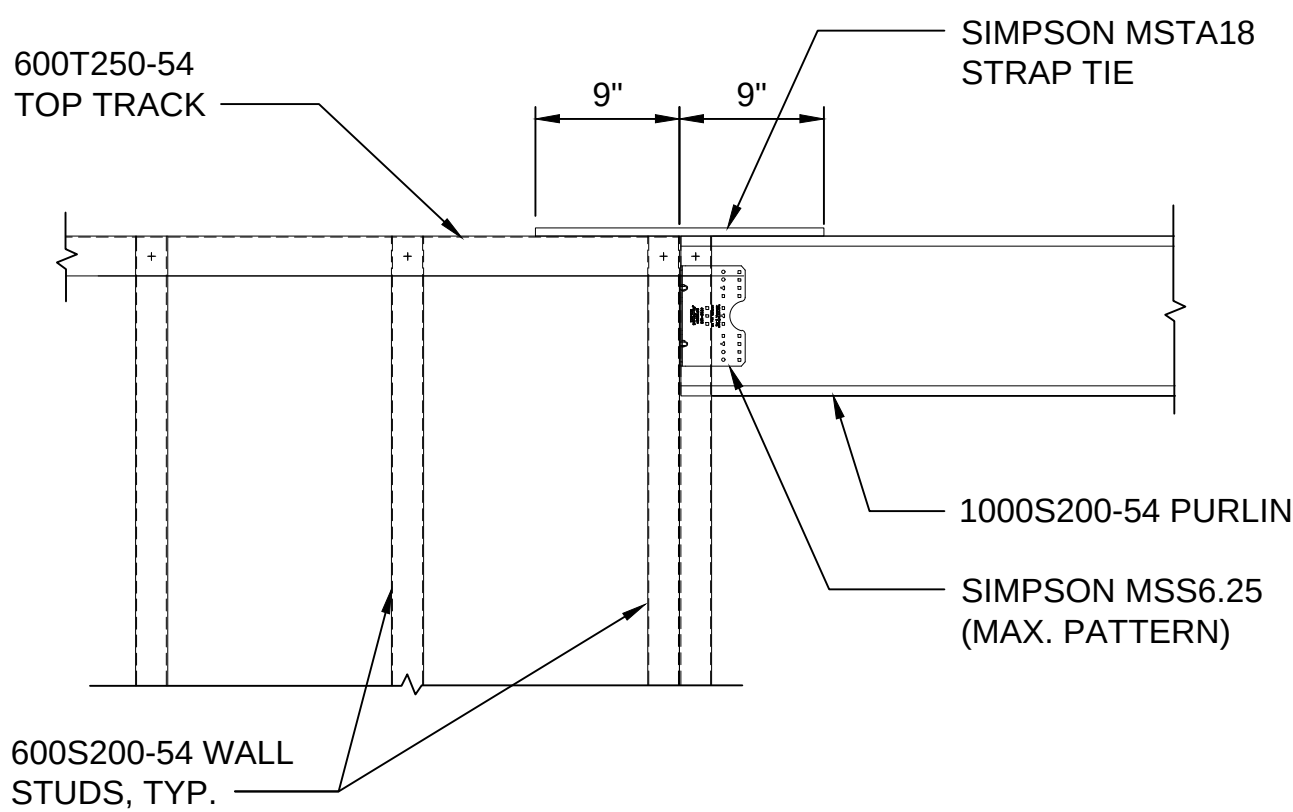


3 CONNECTION DETAIL
S-502 SCALE: 1"= 1'-0" 1' 0 1'

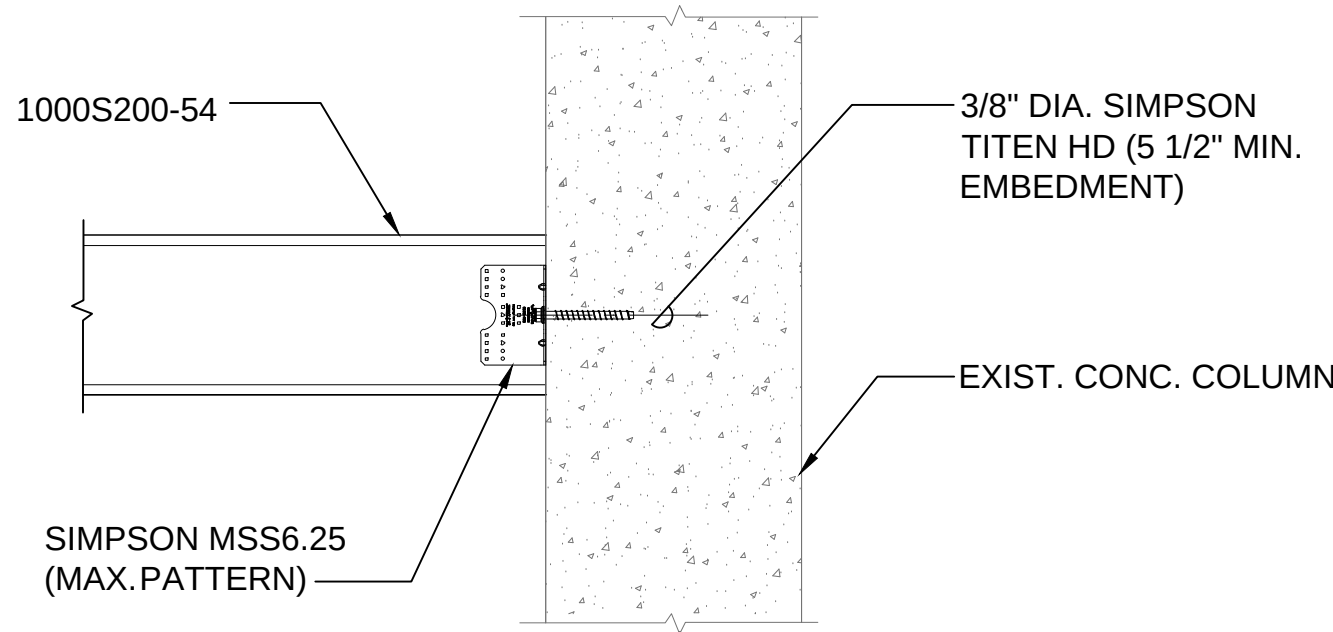


4 CONNECTION DETAIL
S-502 SCALE: 1"= 1'-0" 1' 0 1'

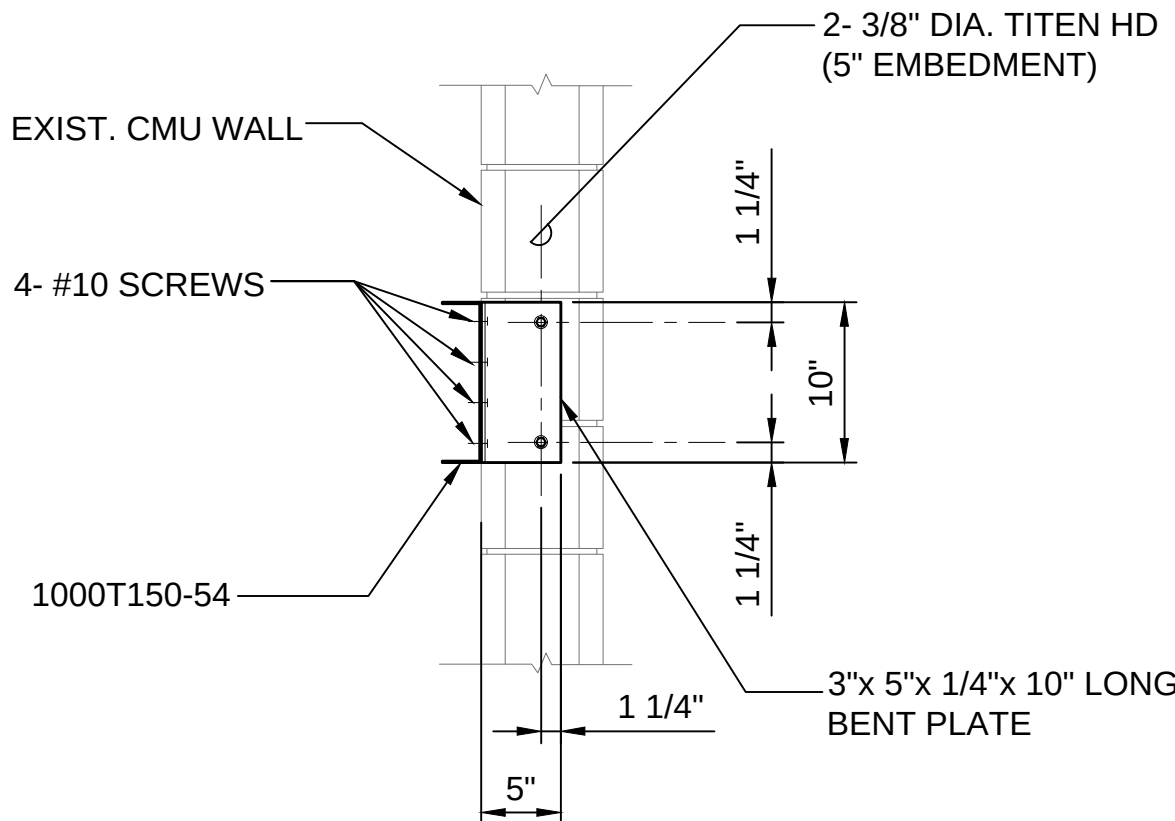

5 CONNECTION DETAIL
S-502 SCALE: 1"= 1'-0" 1' 0 1'

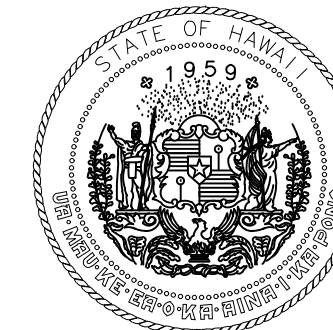

Airports Division
DEPARTMENT OF TRANSPORTATION
STATE OF HAWAII

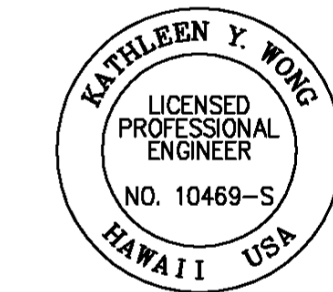

Kathleen Y. Wong
04/30/2024
Licensed Expiration Date

This work was prepared by me or under my supervision.

DSGN.	DRWN.	CHKD.	APPD.
DH/AI	DH/AI	KW	

NO.	DATE	REVISIONS
-----	------	-----------

DATE

PROJECT TITLE :

NEW PASS AND ID OFFICE

AT
DANIEL K. INOUE INTERNATIONAL AIRPORT
HONOLULU, OAHU, HAWAII

PROJECT NO.:

CO1322-63

SHEET TITLE:

SECTION AND
DETAILS

DATE :	DWG. NO.
12/21/22	S502
SHEET :	
40 OF 100 SHEETS	