

AT INTERIOR

CONSTRUCTION JOINT (C.J.)


SAWCUT JOINT (S.J.)

AT EXTERIOR

NOTES:


- 1) ALL TYPICAL CONCRETE SLAB ON GRADE DETAILS SHALL GOVERN EXCEPT WHEN SPECIFICALLY DETAILED FOR PARTICULAR CONDITIONS.
- 2) SAW CUT CONCRETE SLAB ON GRADE AS SOON AS POSSIBLE WITHOUT DAMAGING GRADE SLAB BUT NO LATER THAN 8 HOURS AFTER THE CONCRETE POUR.
- 3) "t" IS THE THICKNESS OF THE SLAB ON GRADE INDICATED ON PLANS.

1 TYPICAL SLAB ON GRADE DETAILS
S-003 SCALE: NOT TO SCALE

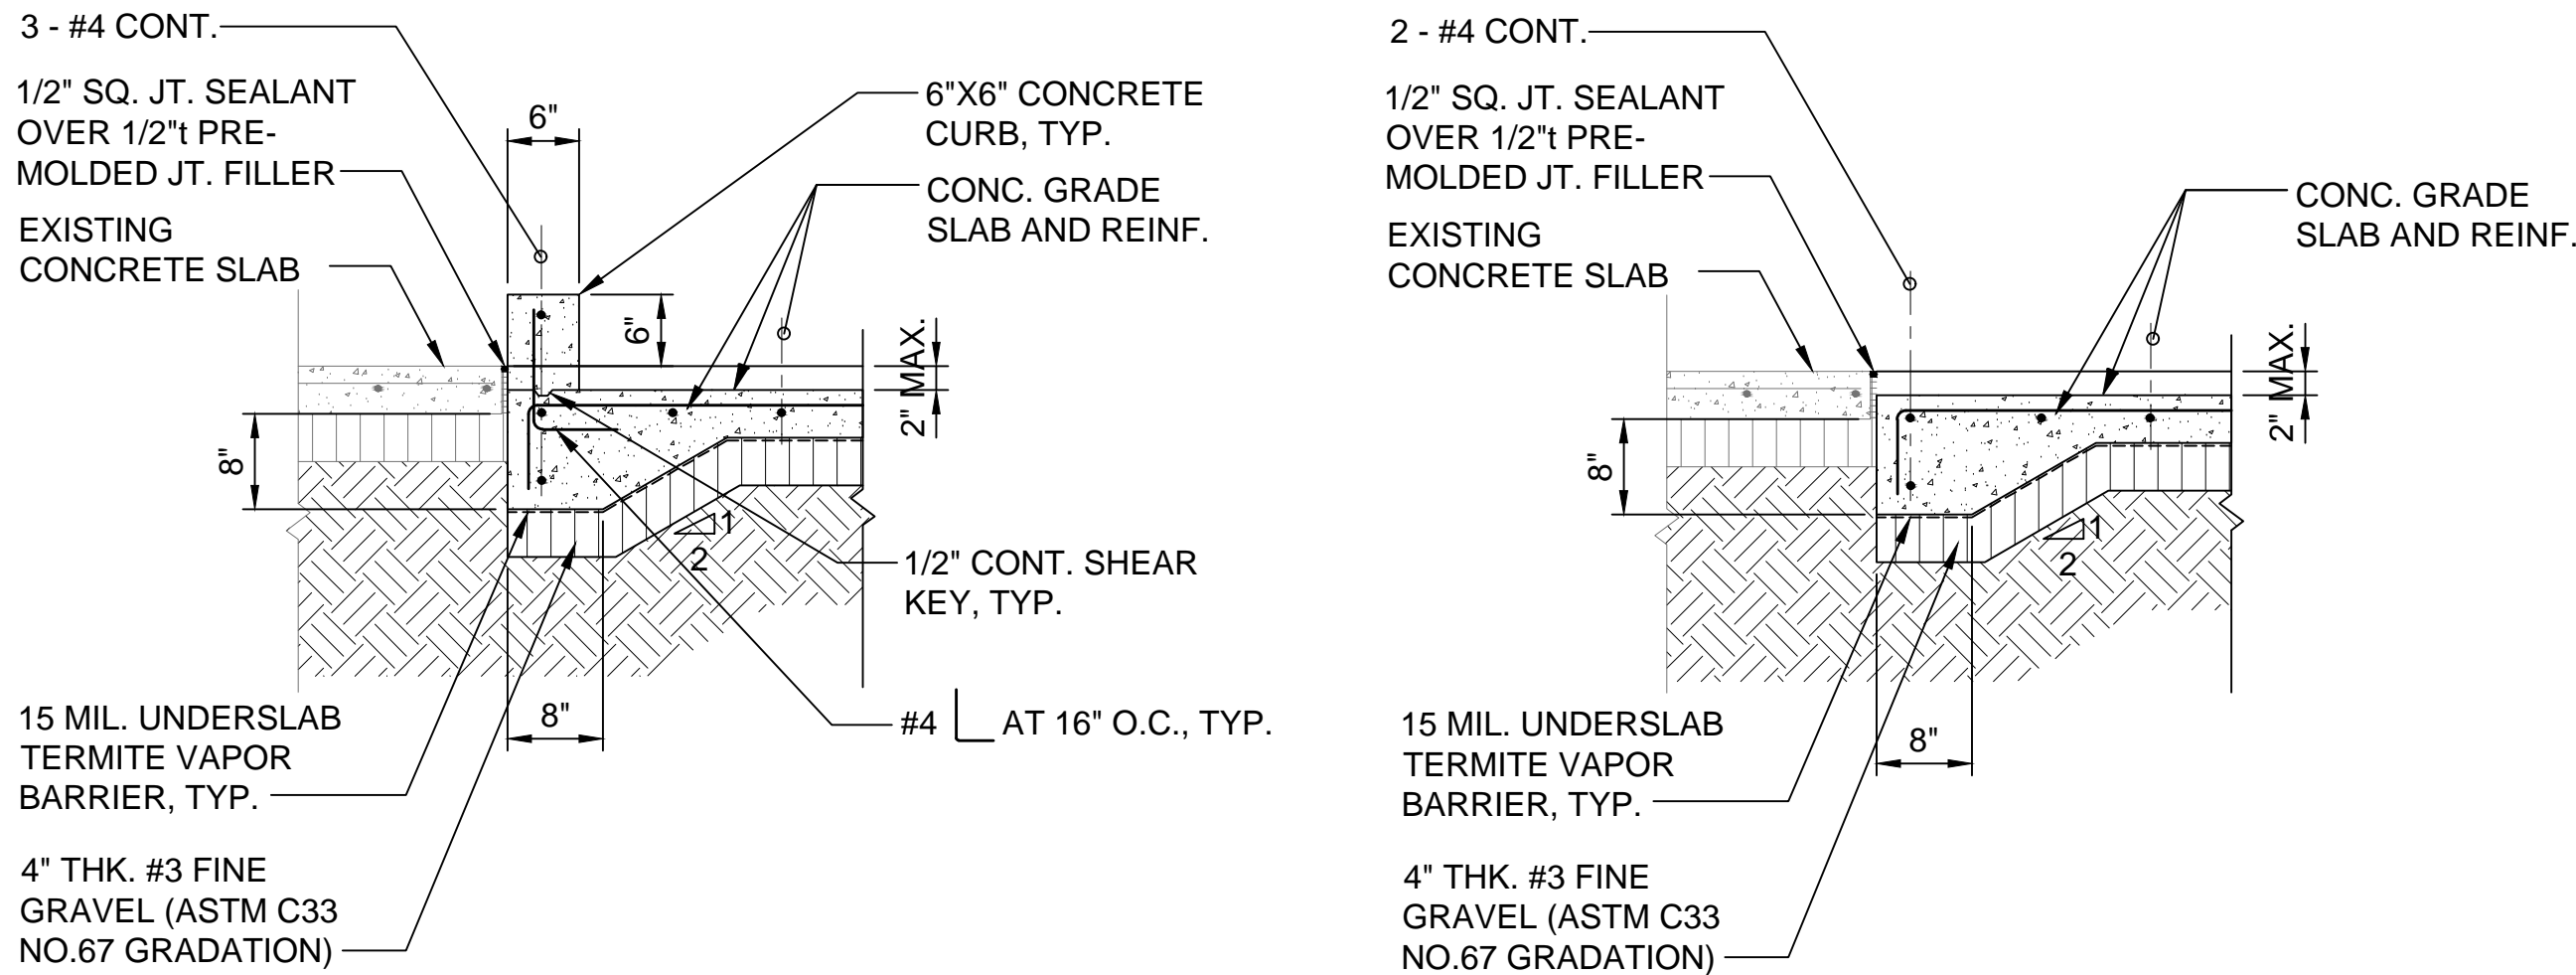

6" CONCRETE CURB AND DEPRESSED SLAB DETAIL


DEPRESSED SLAB AT EXISTING SLAB INTERFACE DETAIL

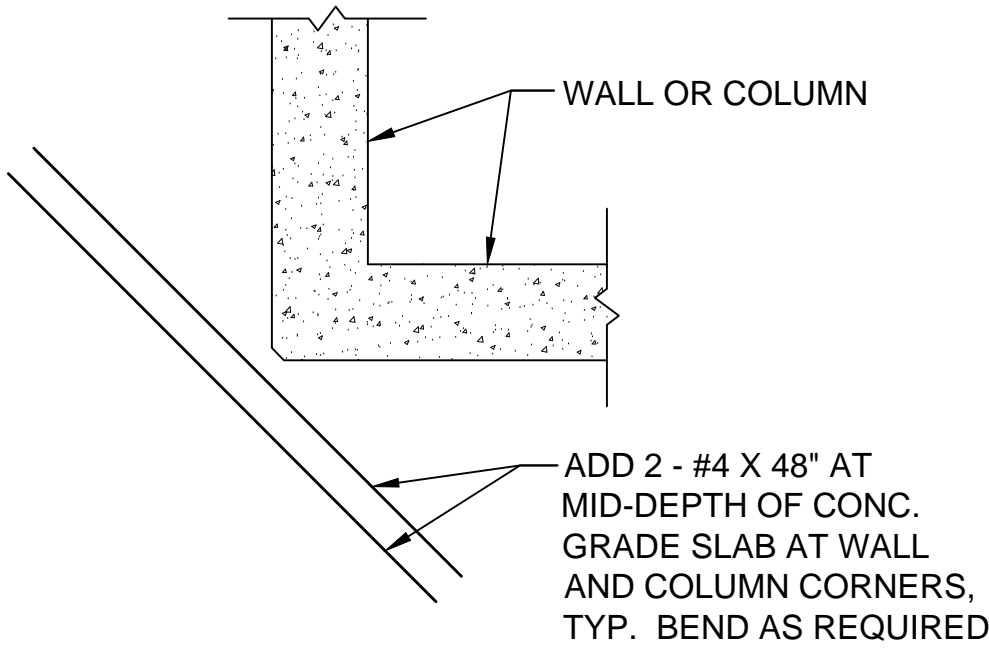


PLAN AT WALL OR COLUMN

2 TYPICAL CONCRETE CURB AND DEPRESSED SLAB DETAILS
S-003 SCALE: NOT TO SCALE

3 ADDED REINFORCING DETAIL
S-003 SCALE: NOT TO SCALE

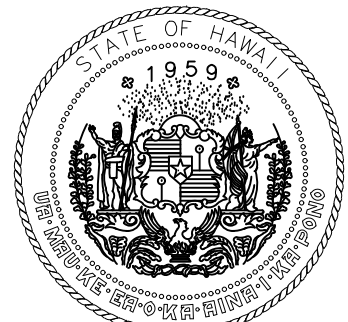

Airports Division
DEPARTMENT OF TRANSPORTATION
STATE OF HAWAII

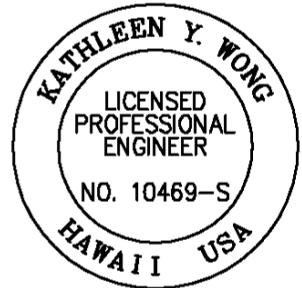

Kathleen Y. Wong
04/30/2024
Licensed Expiration Date

This work was prepared by me or under my supervision.

DSGN.	DRWN.	CHKD.	APPD.
DH/AI	DH/AI	KW	

NO.	DATE	REVISIONS
-----	------	-----------

DATE

PROJECT TITLE :

NEW PASS AND ID OFFICE

AT
DANIEL K. INOUE INTERNATIONAL AIRPORT
HONOLULU, OAHU, HAWAII

PROJECT NO.:

CO1322-63

SHEET TITLE:

TYPICAL SLAB
ON GRADE DETAILS

DATE :	DWG. NO.
12/21/22	S003
SHEET :	
29 OF 100 SHEETS	