




**1 TYP. LIGHT GAUGE STUD WALL FRAMING DETAIL**  
S005 SCALE: 1" = 1'-0"

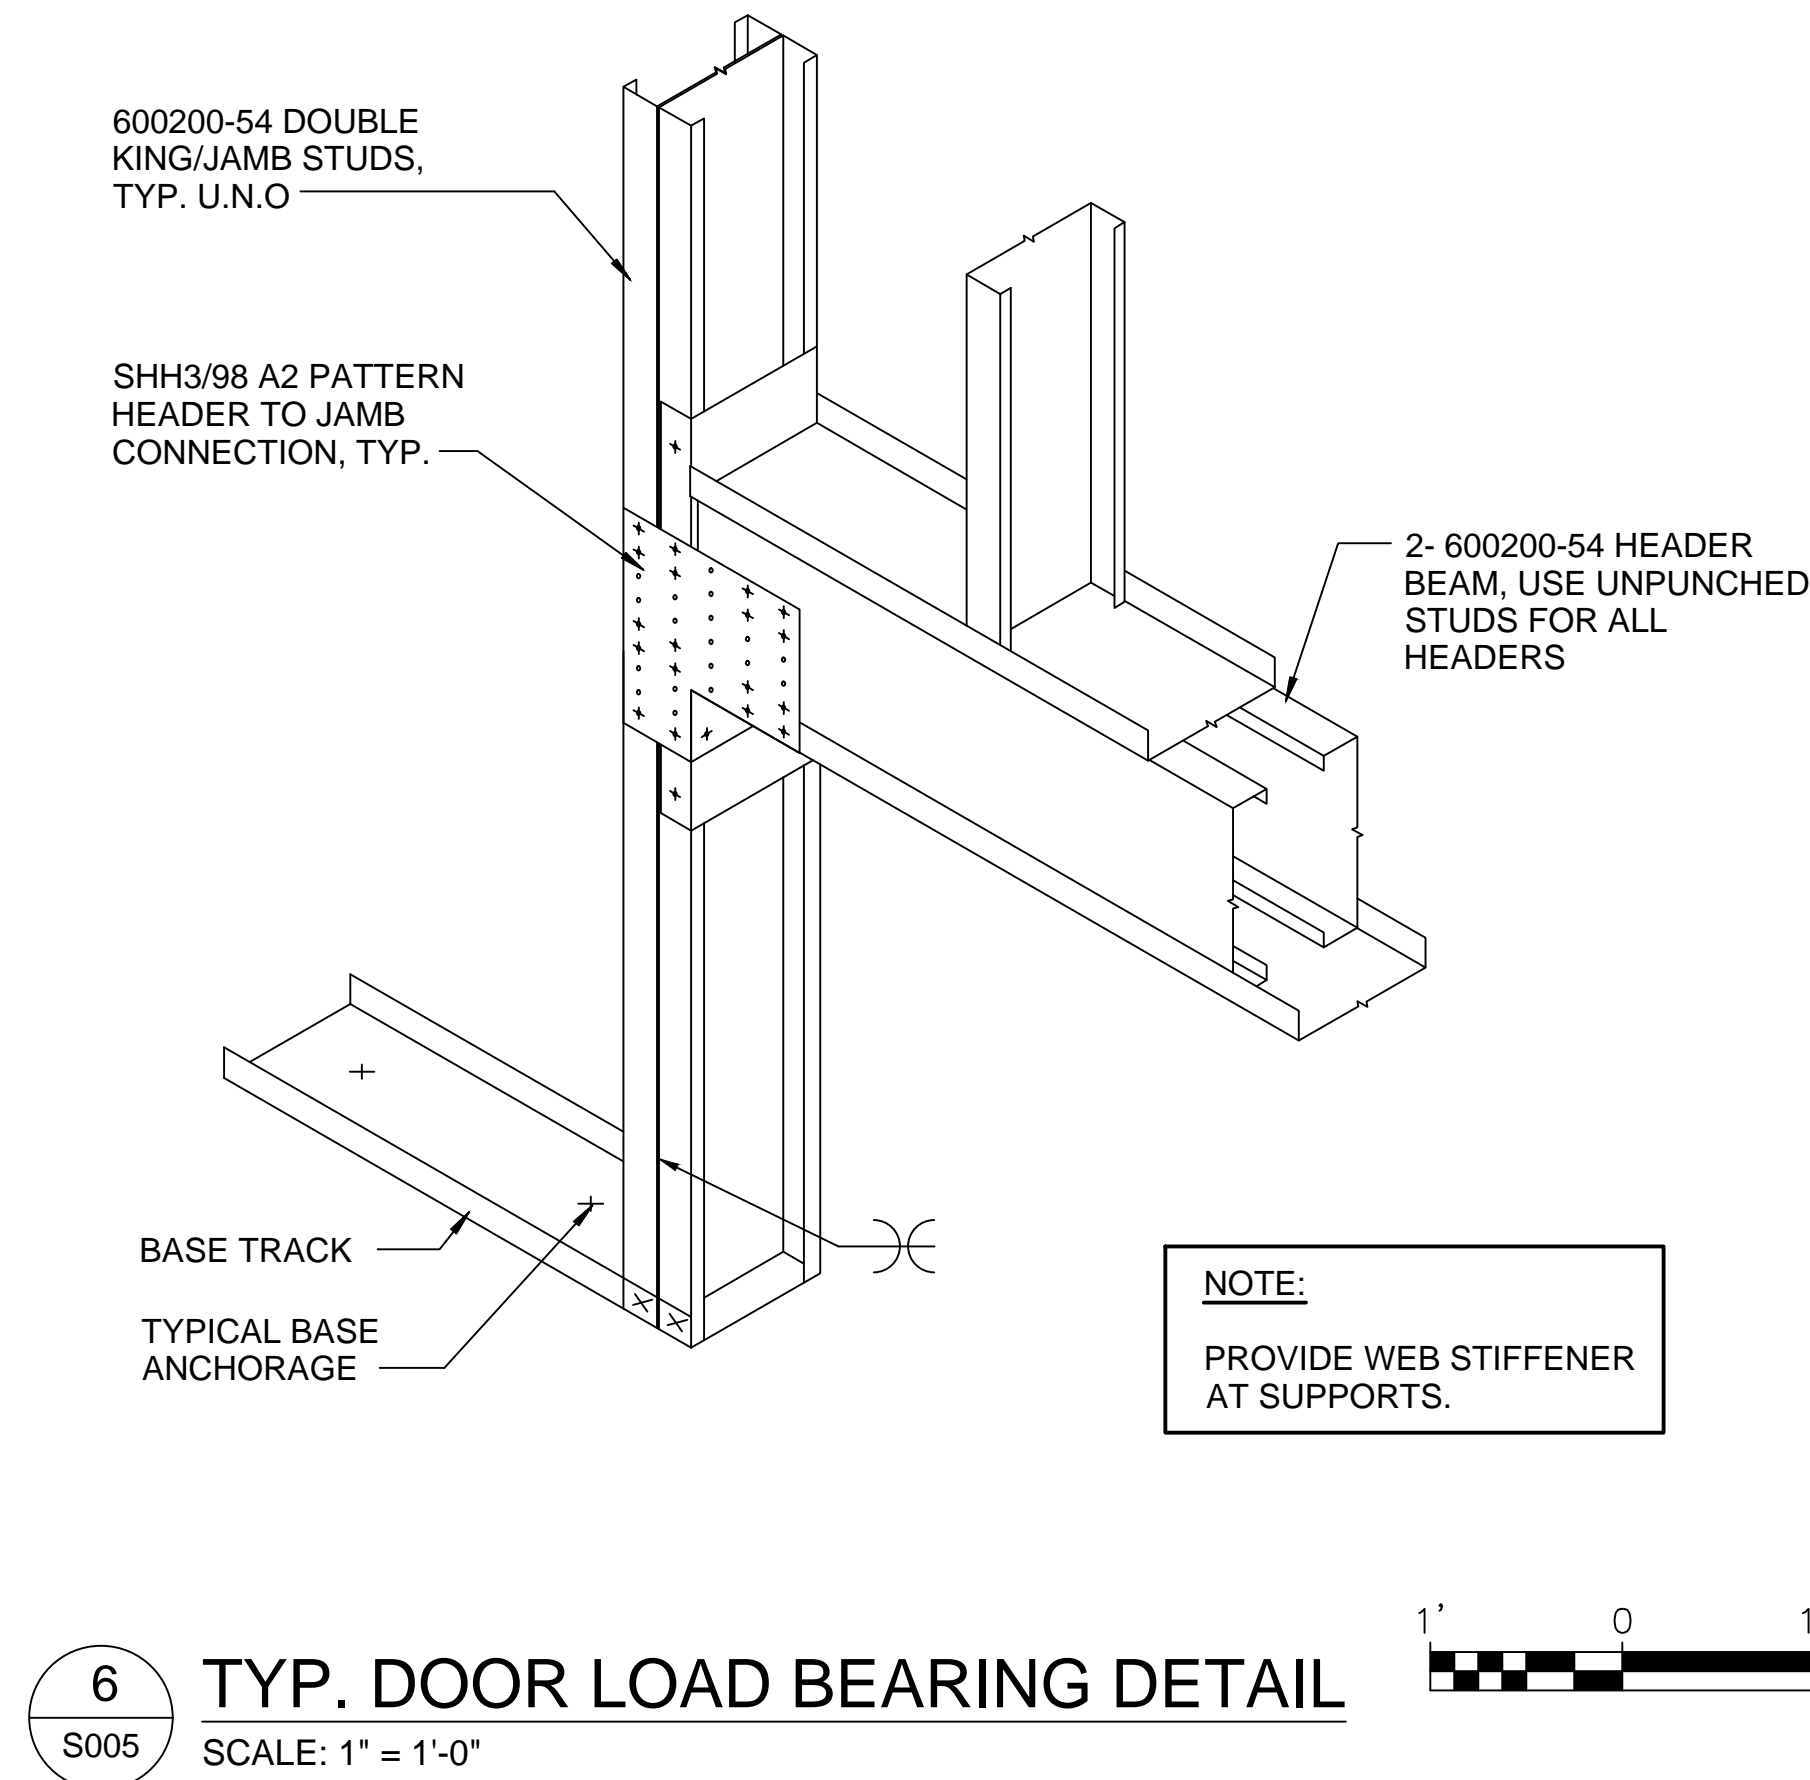


**6 TYP. DOOR LOAD BEARING DETAIL**  
S005 SCALE: 1" = 1'-0"

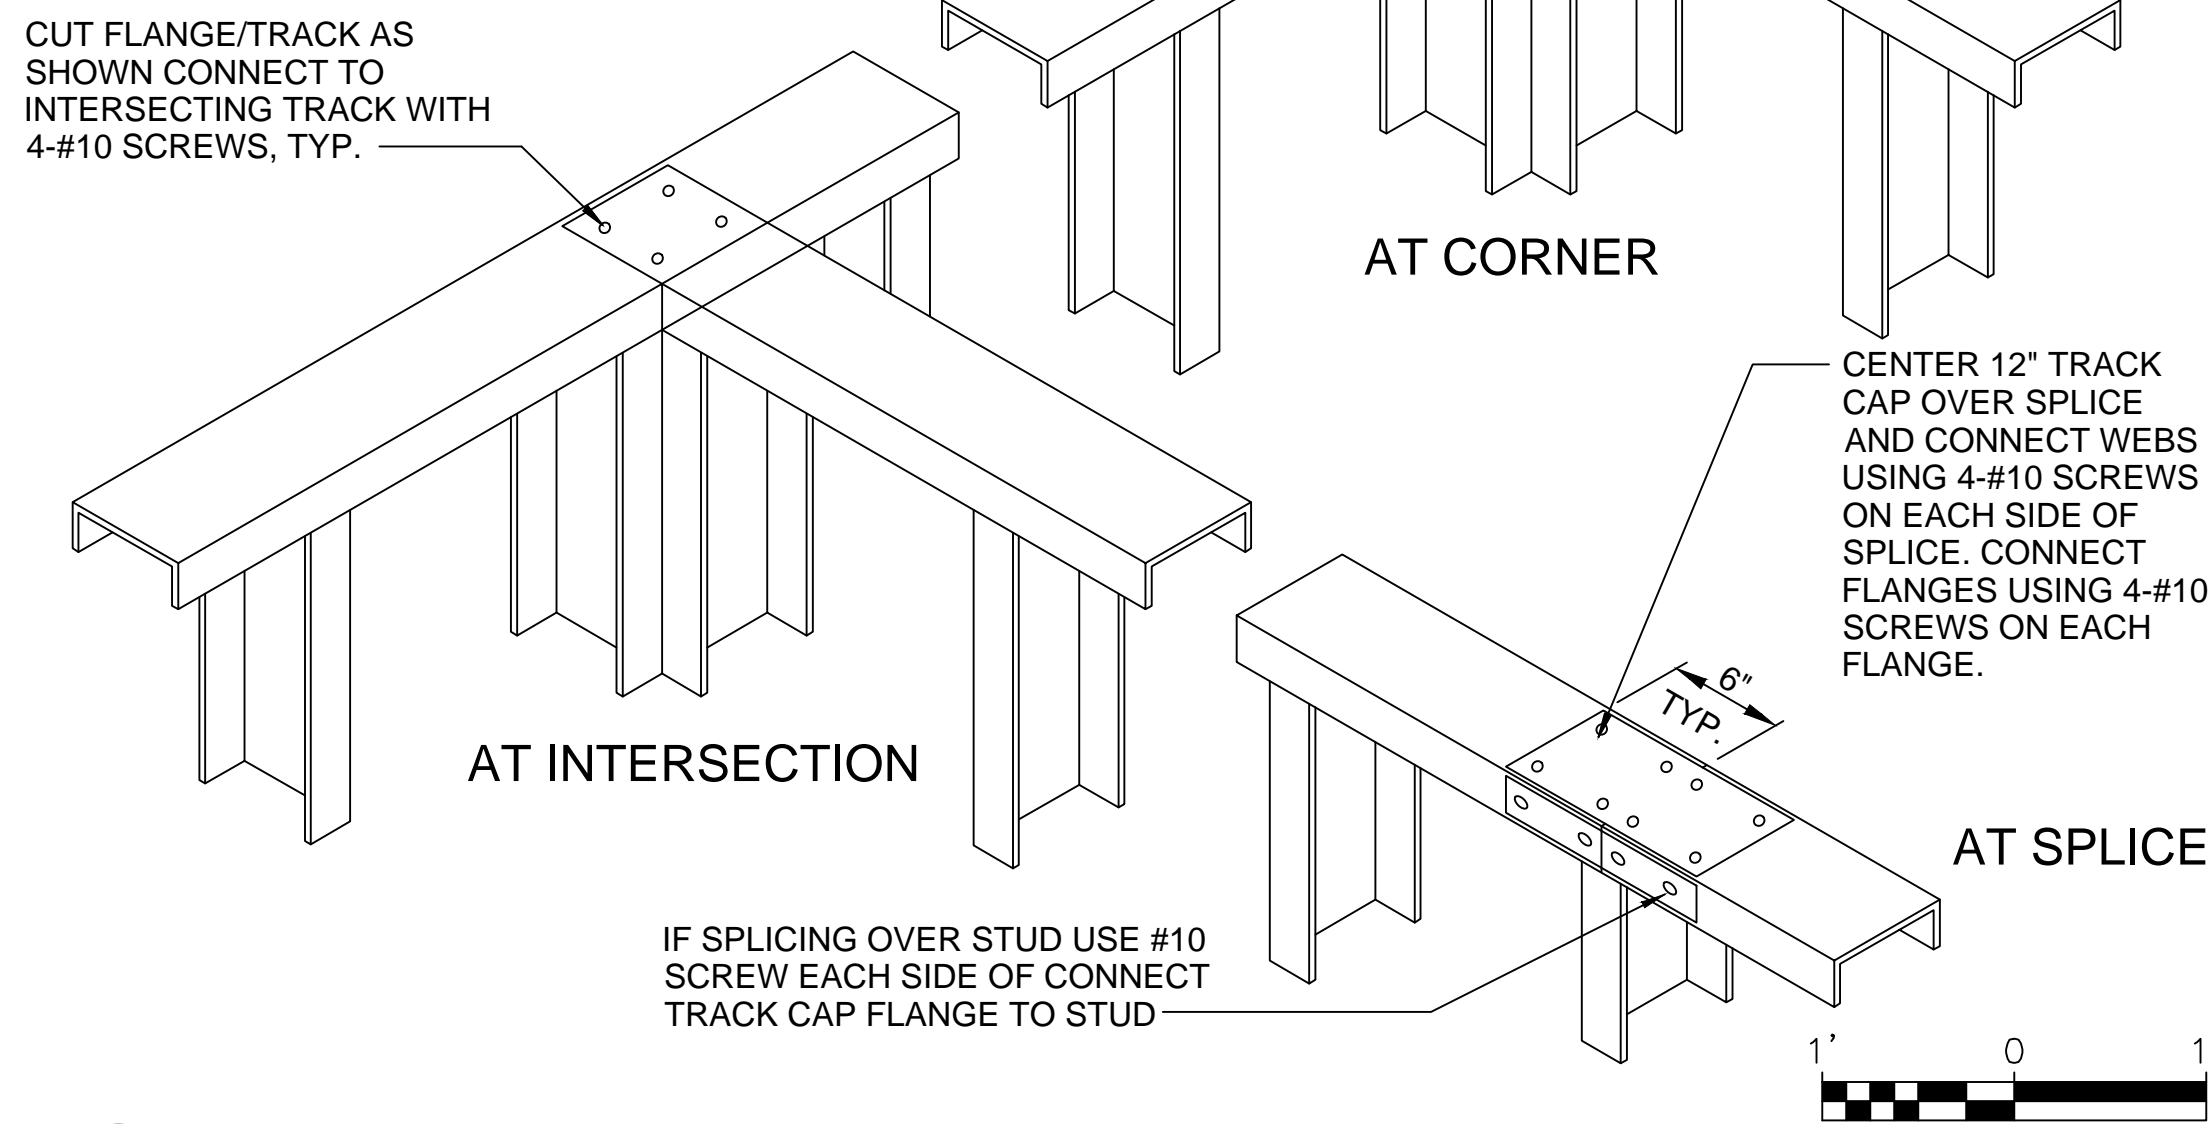


**2 TYP. COLD-FORMED STEEL STUD TOP TRACK DETAIL**  
S005 SCALE: 1" = 1'-0"

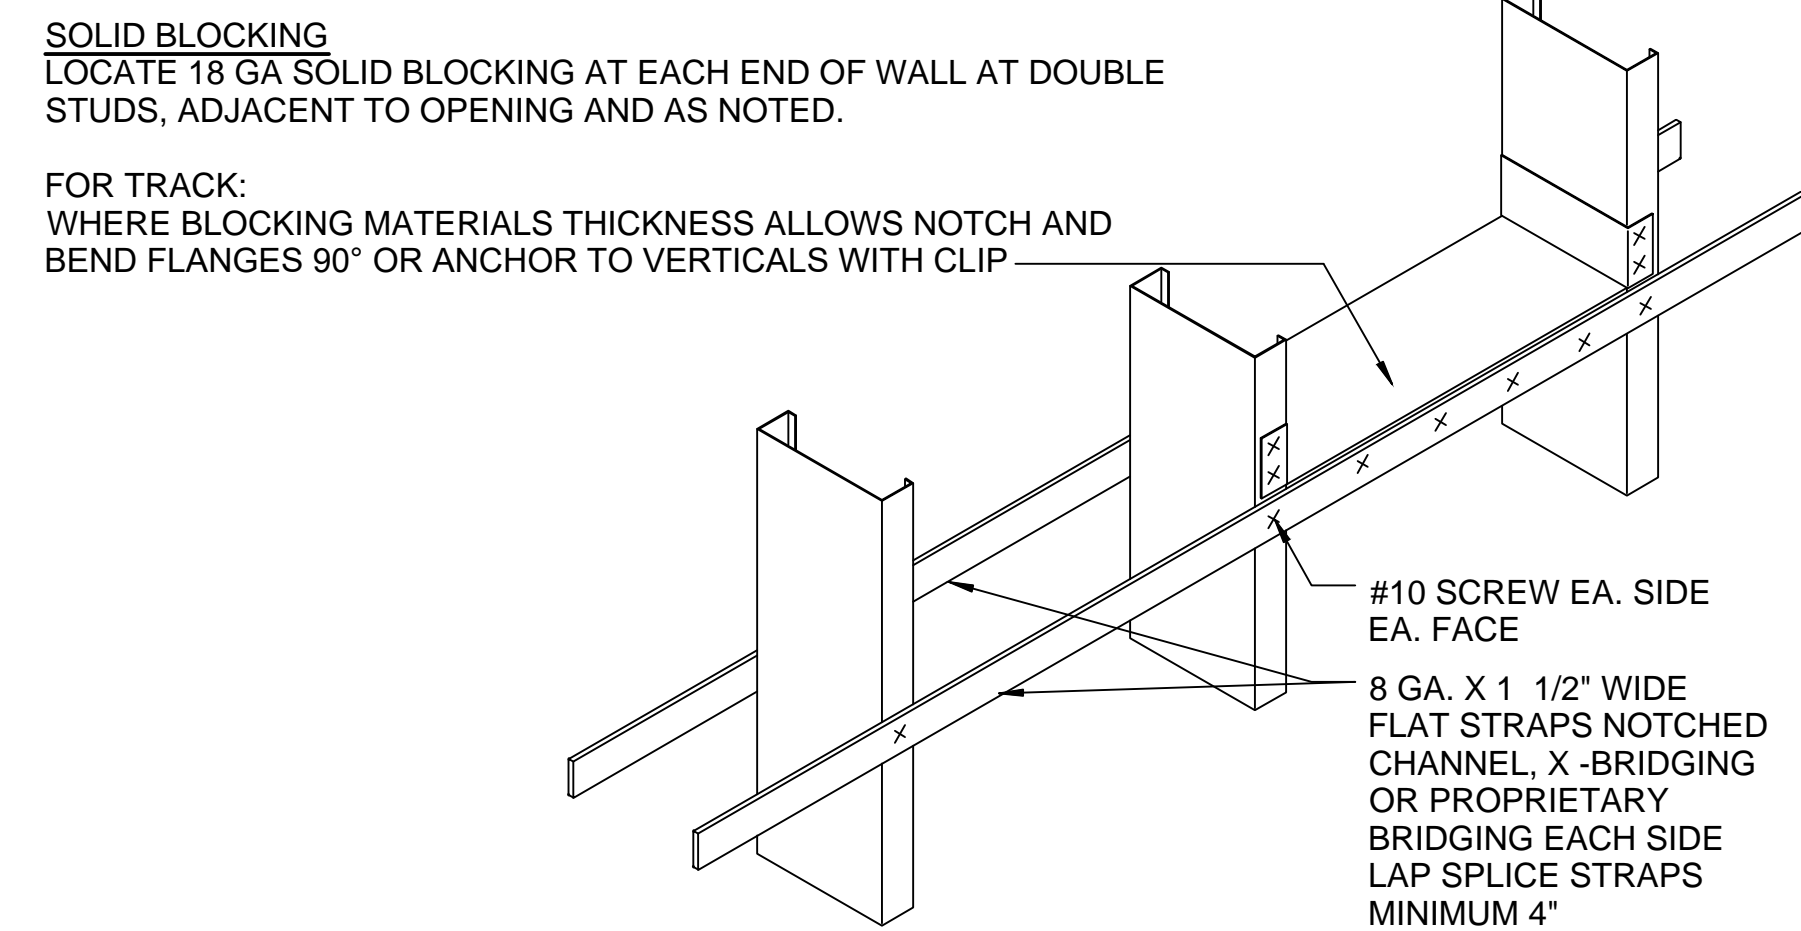


**4 TYP. WALL BRIDGING DETAIL**  
S005 SCALE: 1 1/2" = 1'-0"

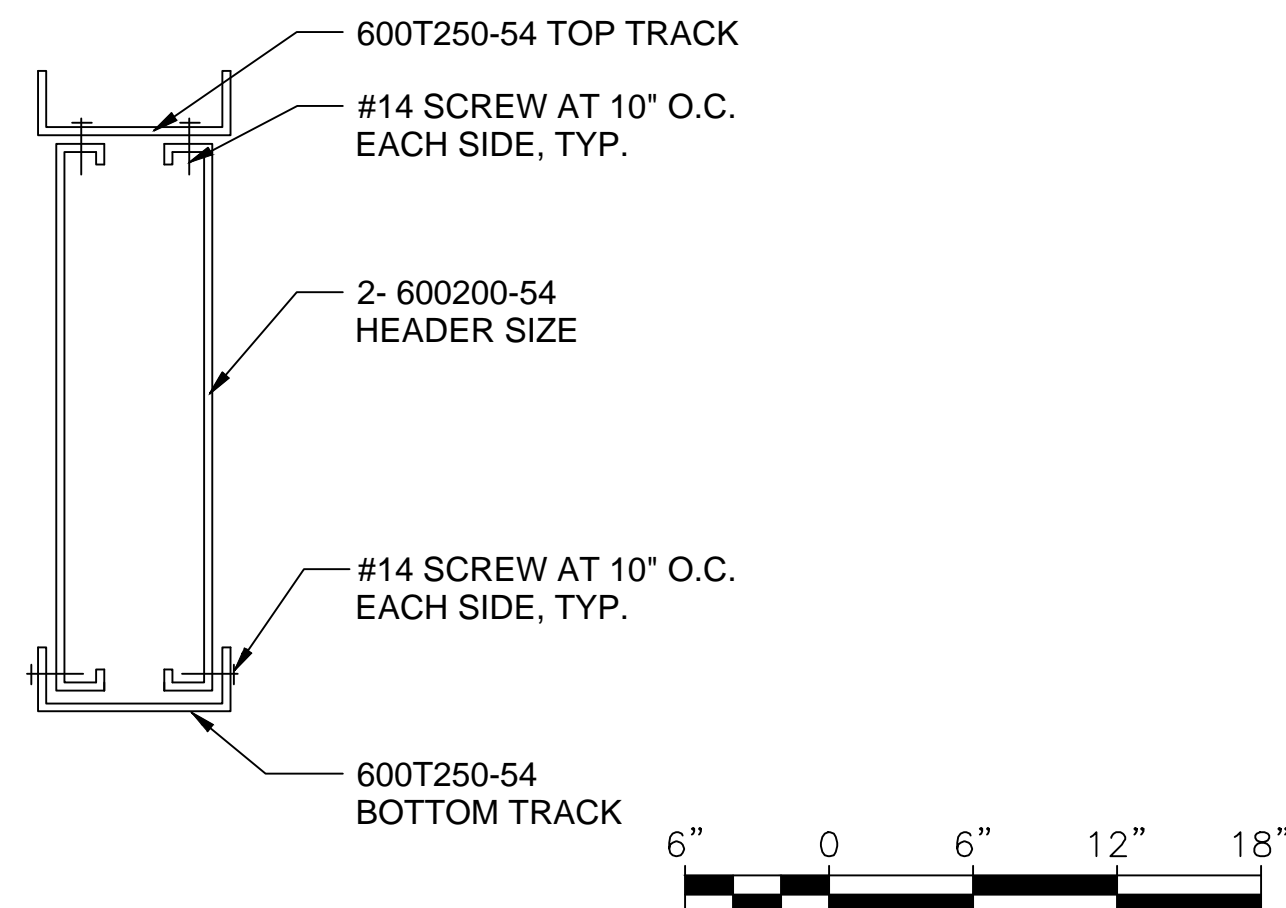


**7 HEADER BEAM DETAIL**  
S005 SCALE: 1 1/2" = 1'-0"

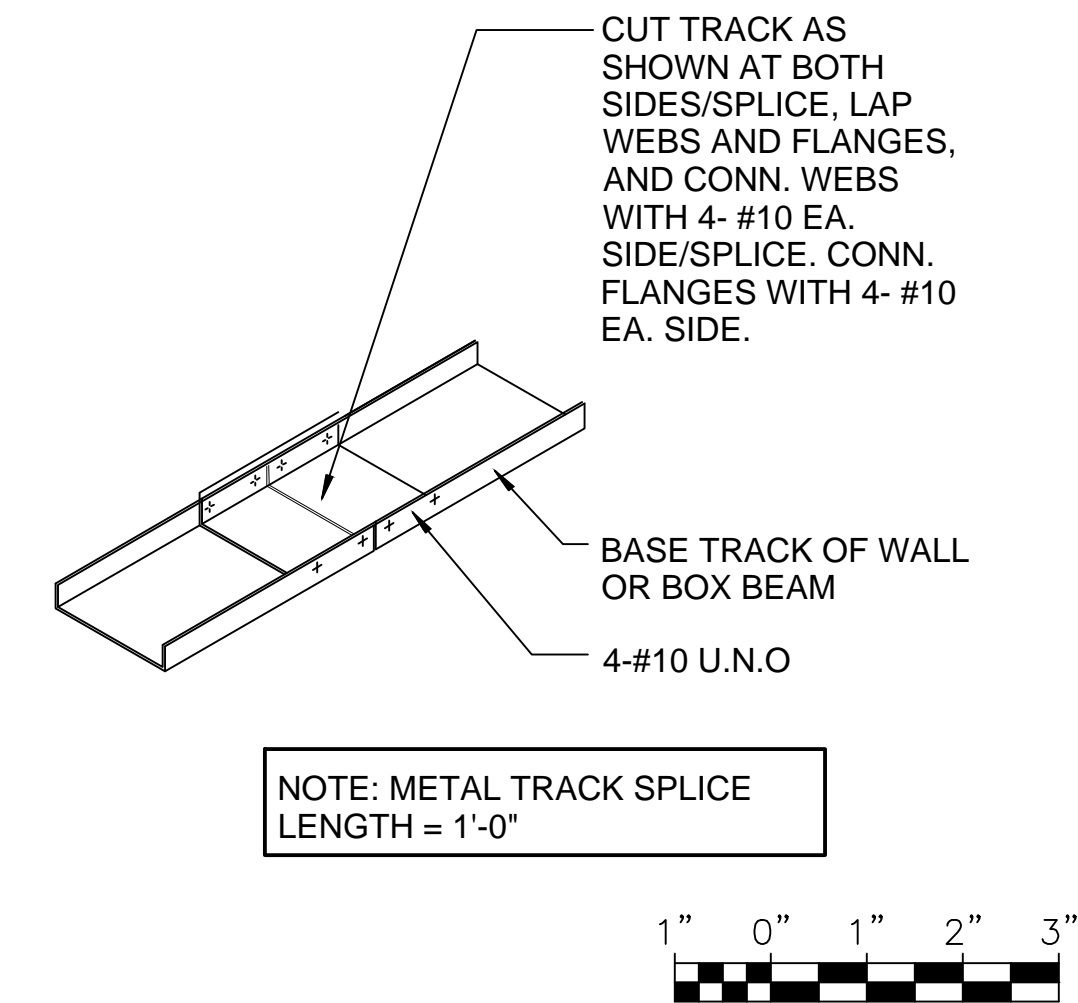


**3 TYP. BOTTOM TRACK SPLICE DETAIL**  
S005 SCALE: 6" = 1'-0"

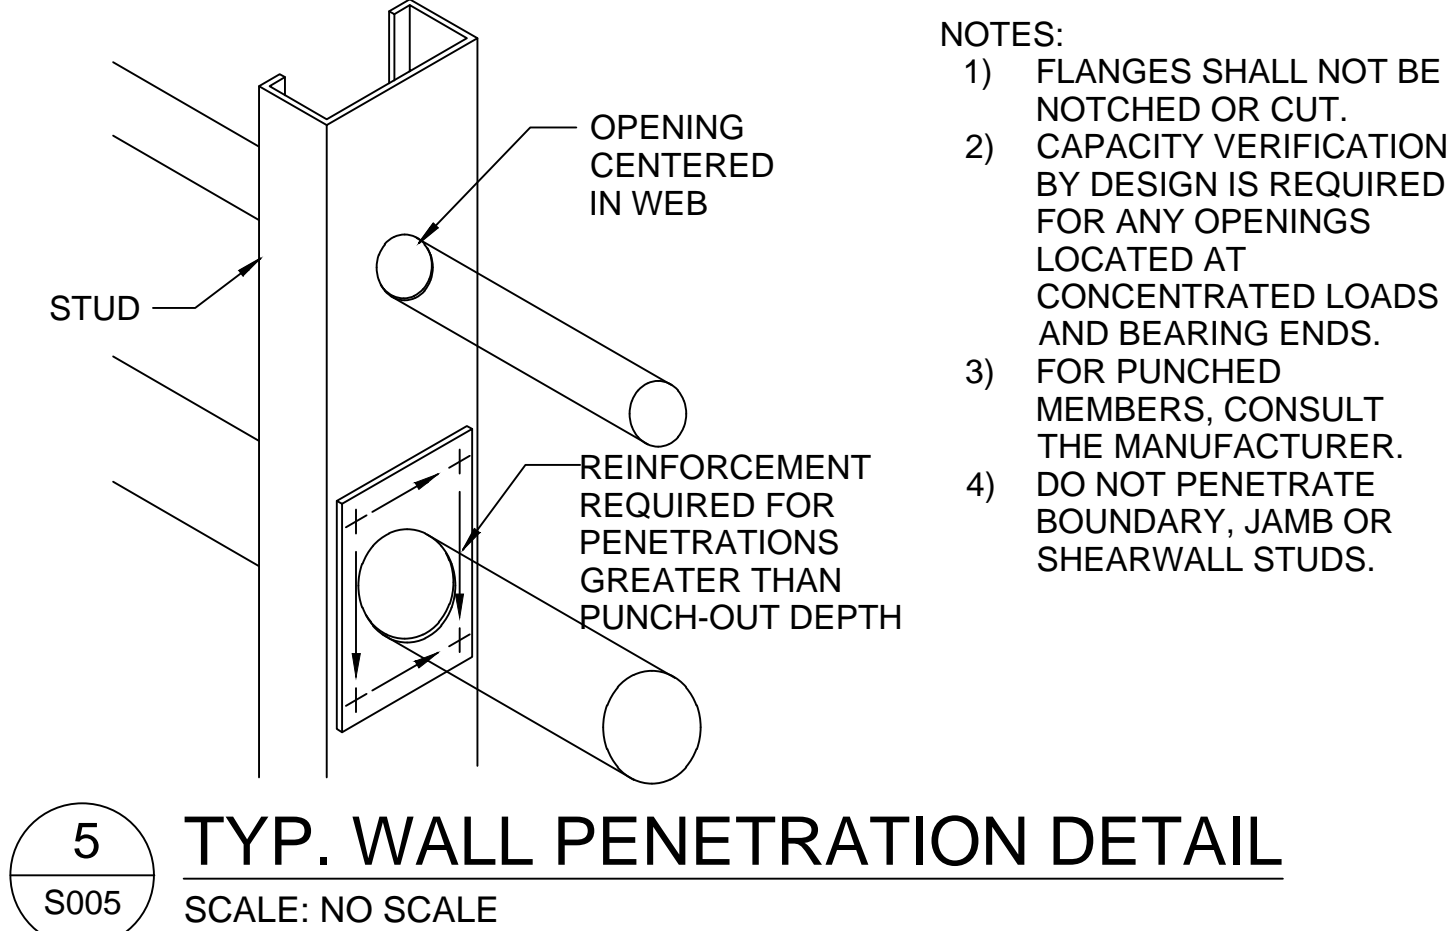


**5 TYP. WALL PENETRATION DETAIL**  
S005 SCALE: NO SCALE

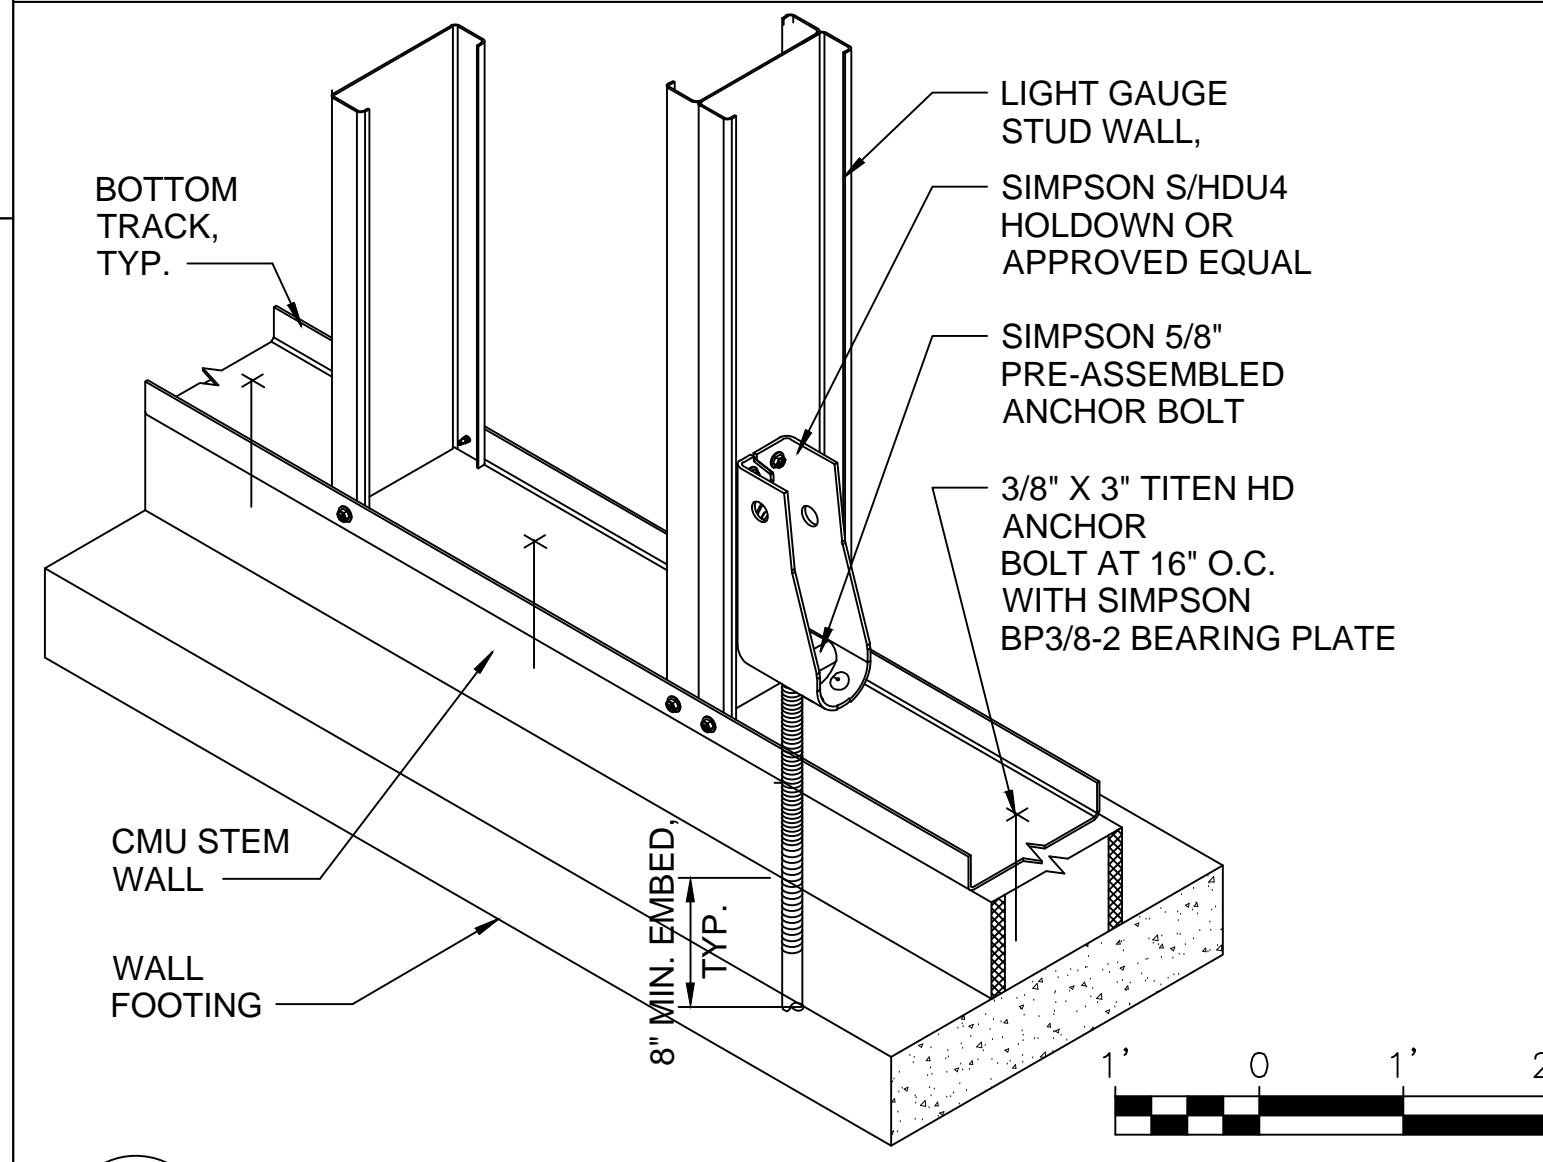

**8 TYP. HOLDDOWN AT SHEARWALL CONNECTION DETAIL**  
S005 SCALE: 3/4" = 1'-0"

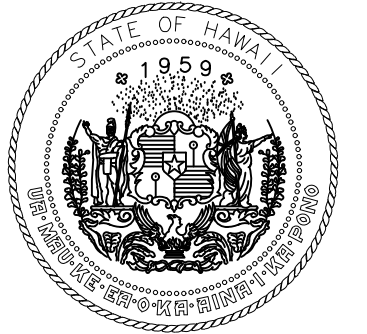

Airports Division  
DEPARTMENT OF TRANSPORTATION  
STATE OF HAWAII

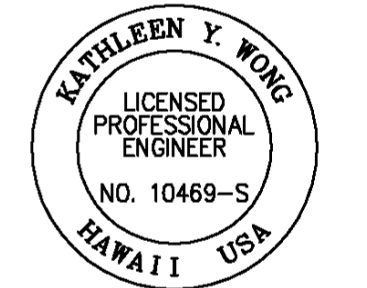

*Kathleen Y. Wong*  
04/30/2024  
Licensed Expiration Date

This work was prepared by me or under my supervision.

DSGN.	DRWN.	CHKD.	APPD.
DH/AI	DH/AI	KW	

NO.	DATE	REVISIONS
-----	------	-----------

DATE

PROJECT TITLE :

NEW PASS AND ID OFFICE

AT  
DANIEL K. INOUE INTERNATIONAL AIRPORT  
HONOLULU, OAHU, HAWAII

PROJECT NO.:

CO1322-63

SHEET TITLE:

TYPICAL STUD  
WALL DETAILS

DATE :

12/21/22

SHEET :

31 OF 100 SHEETS

DWG. NO.

S005