

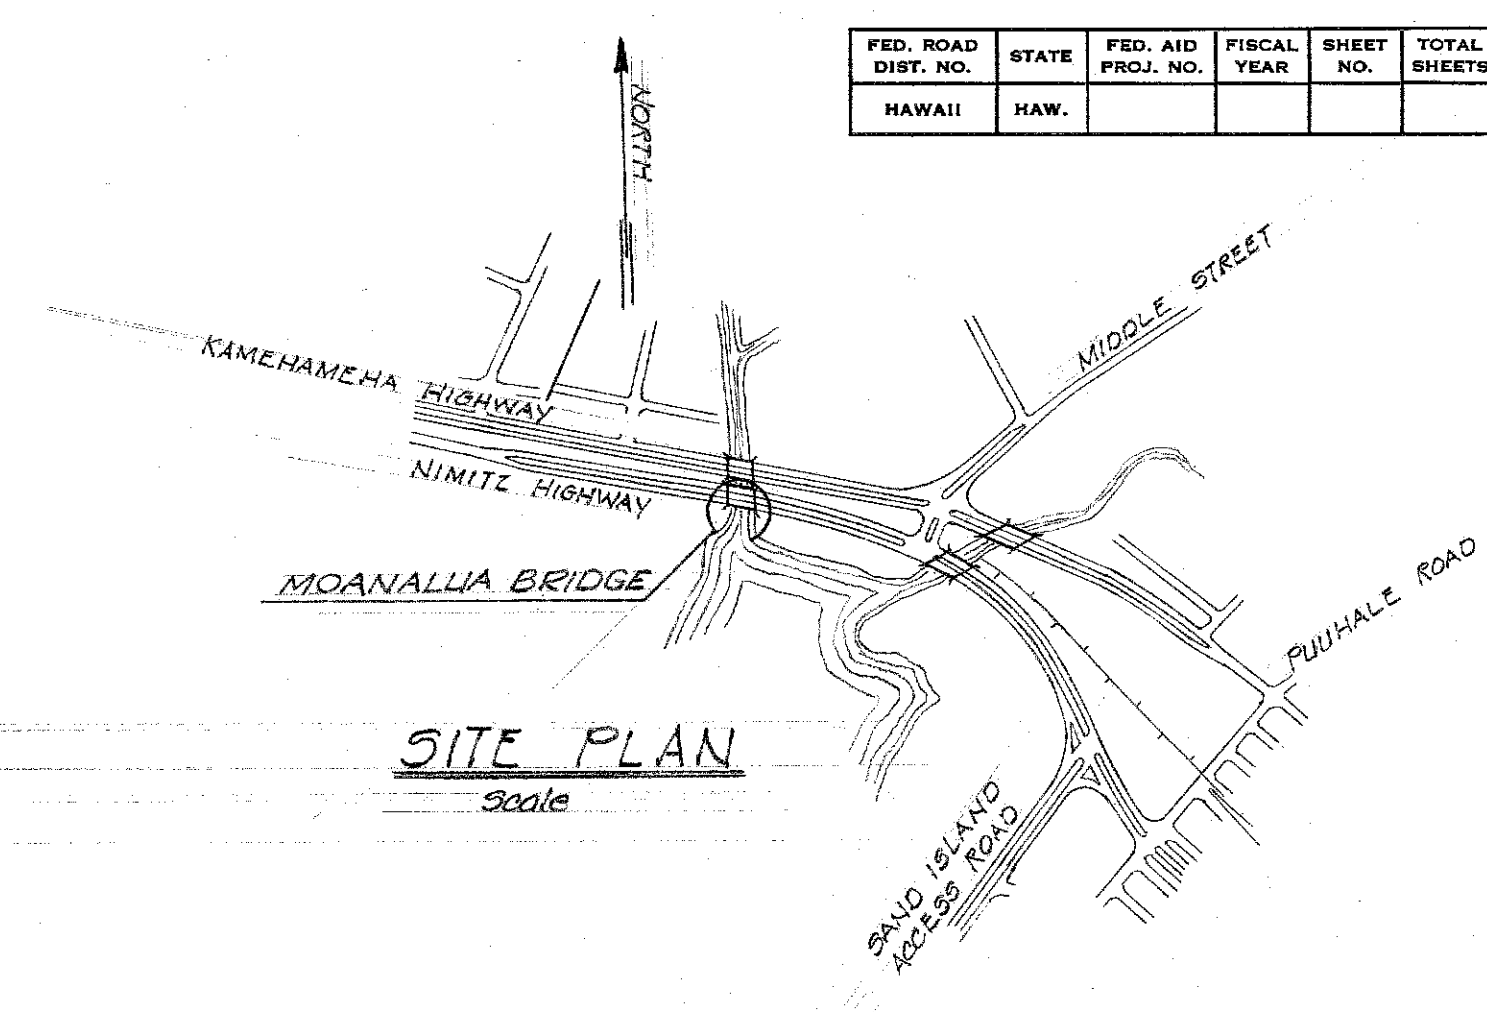
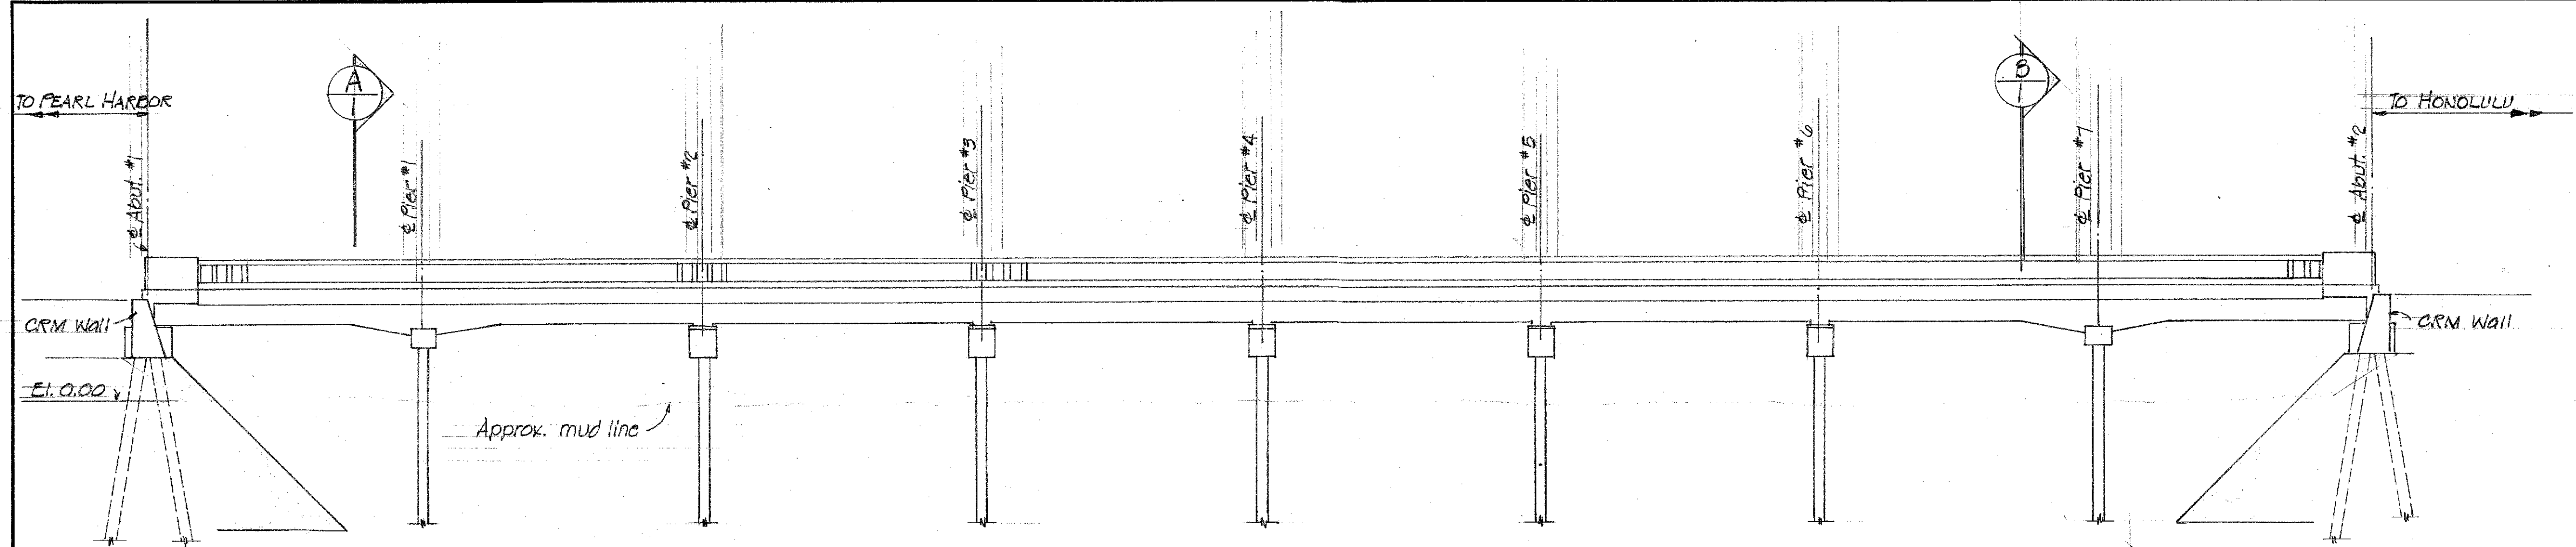
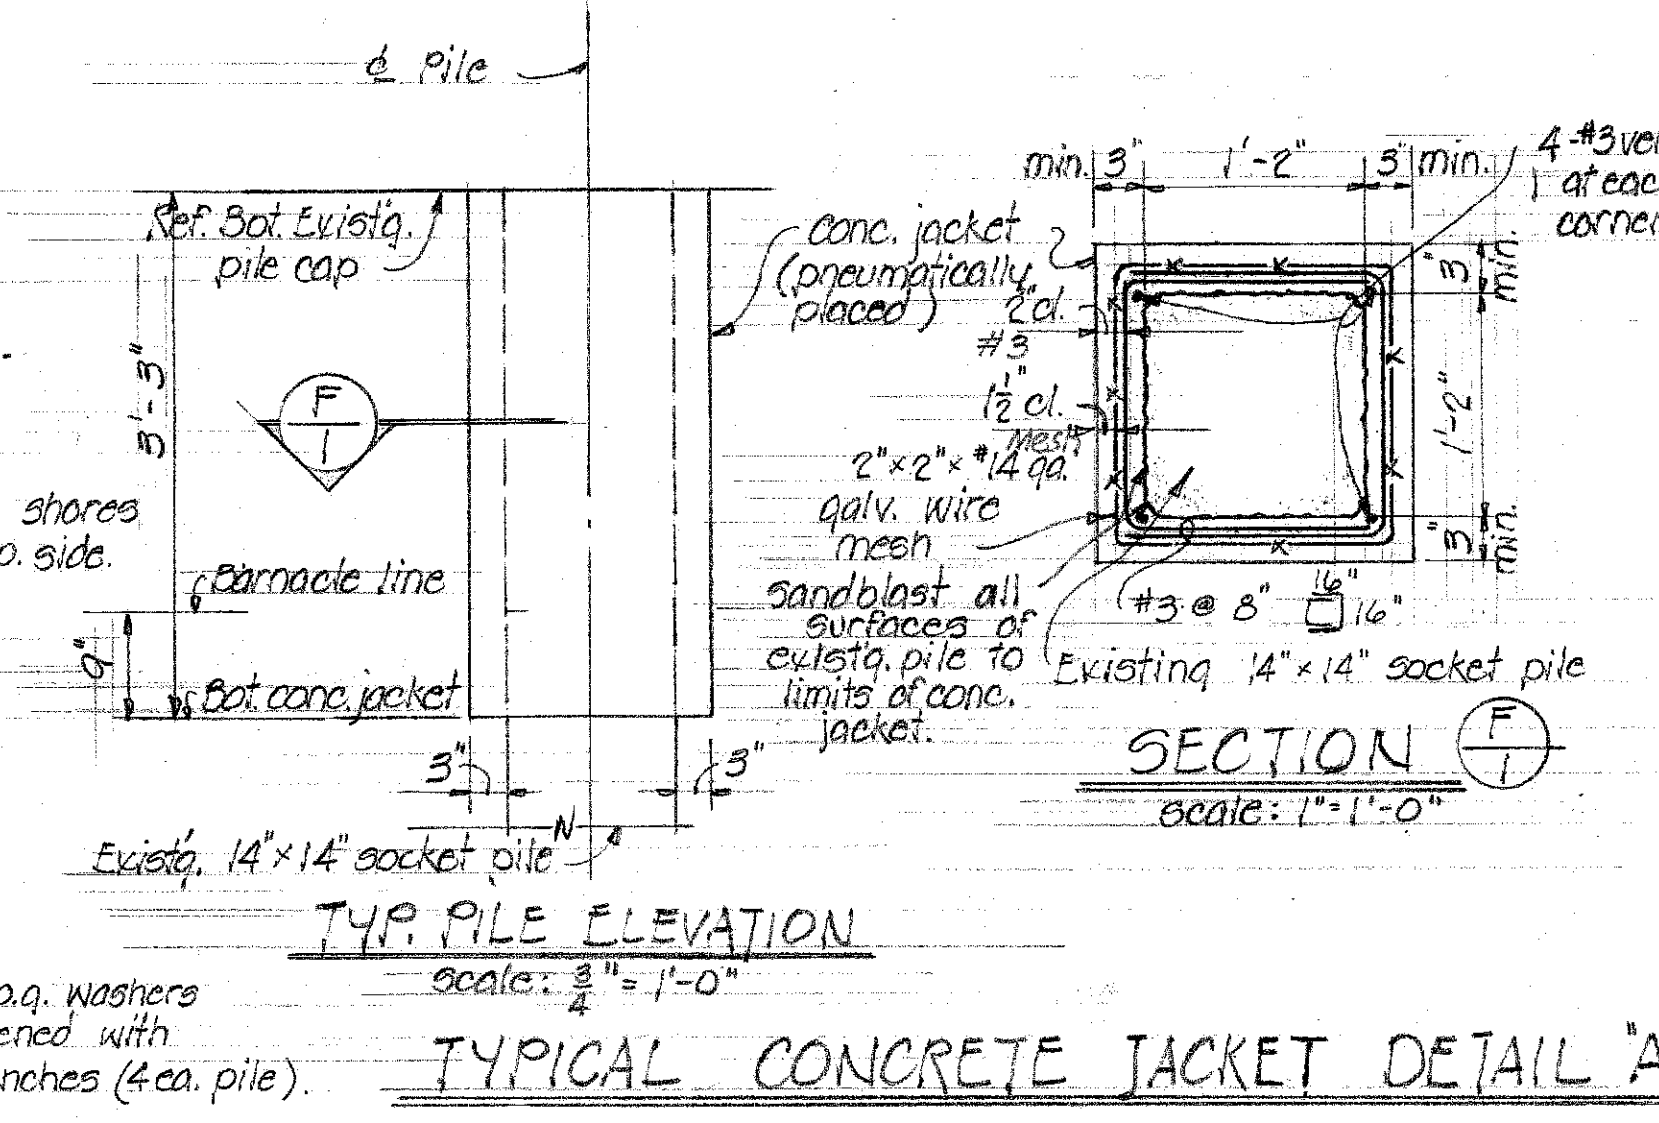





FED. ROAD DIST. NO.	STATE	FED. AID PROJ. NO.	FISCAL YEAR	SHEET NO.	TOTAL SHEETS
HAWAII	HAW.				

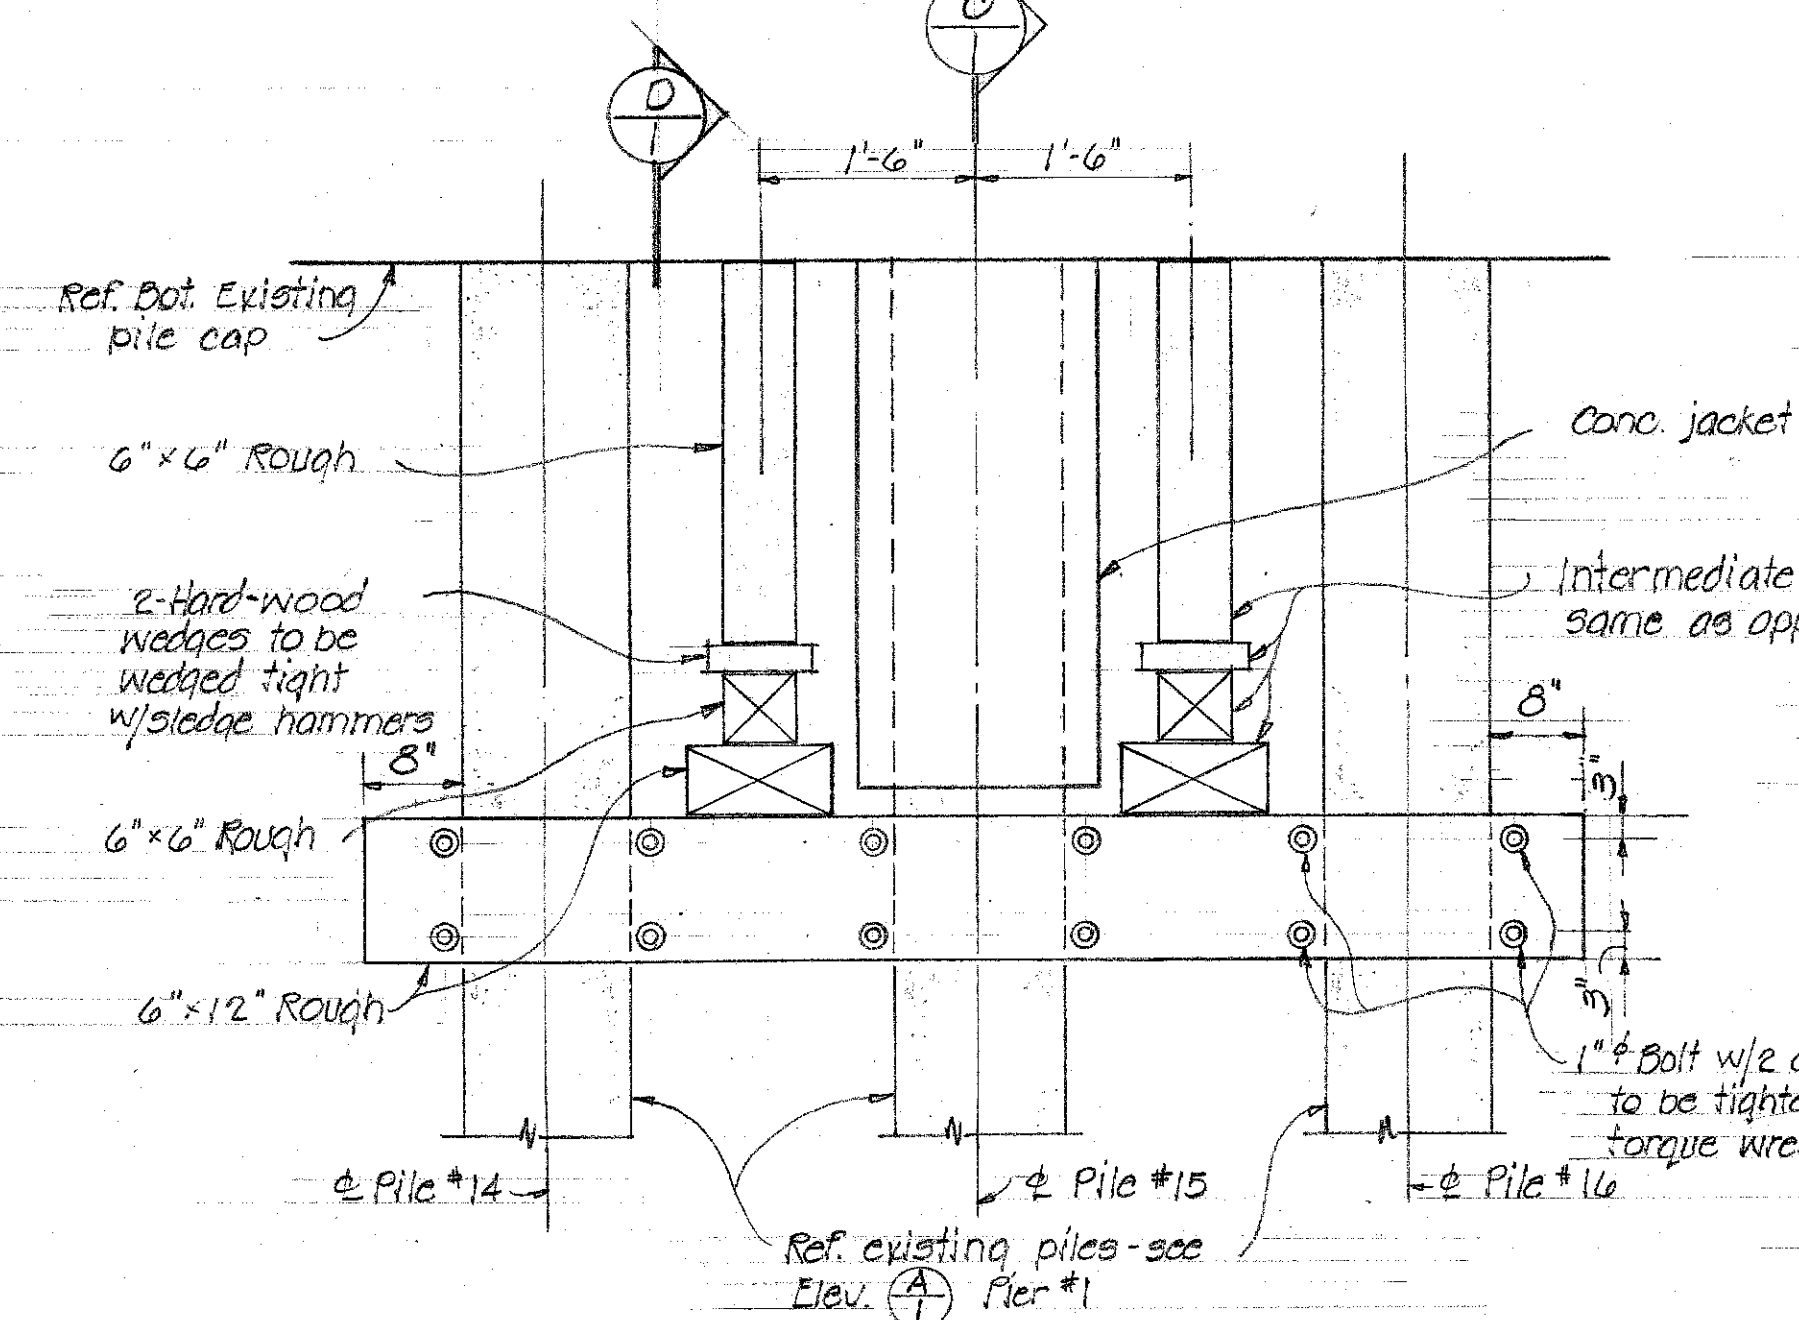

DOWN STREAM ELEVATION
scale: 1"=10'-0"

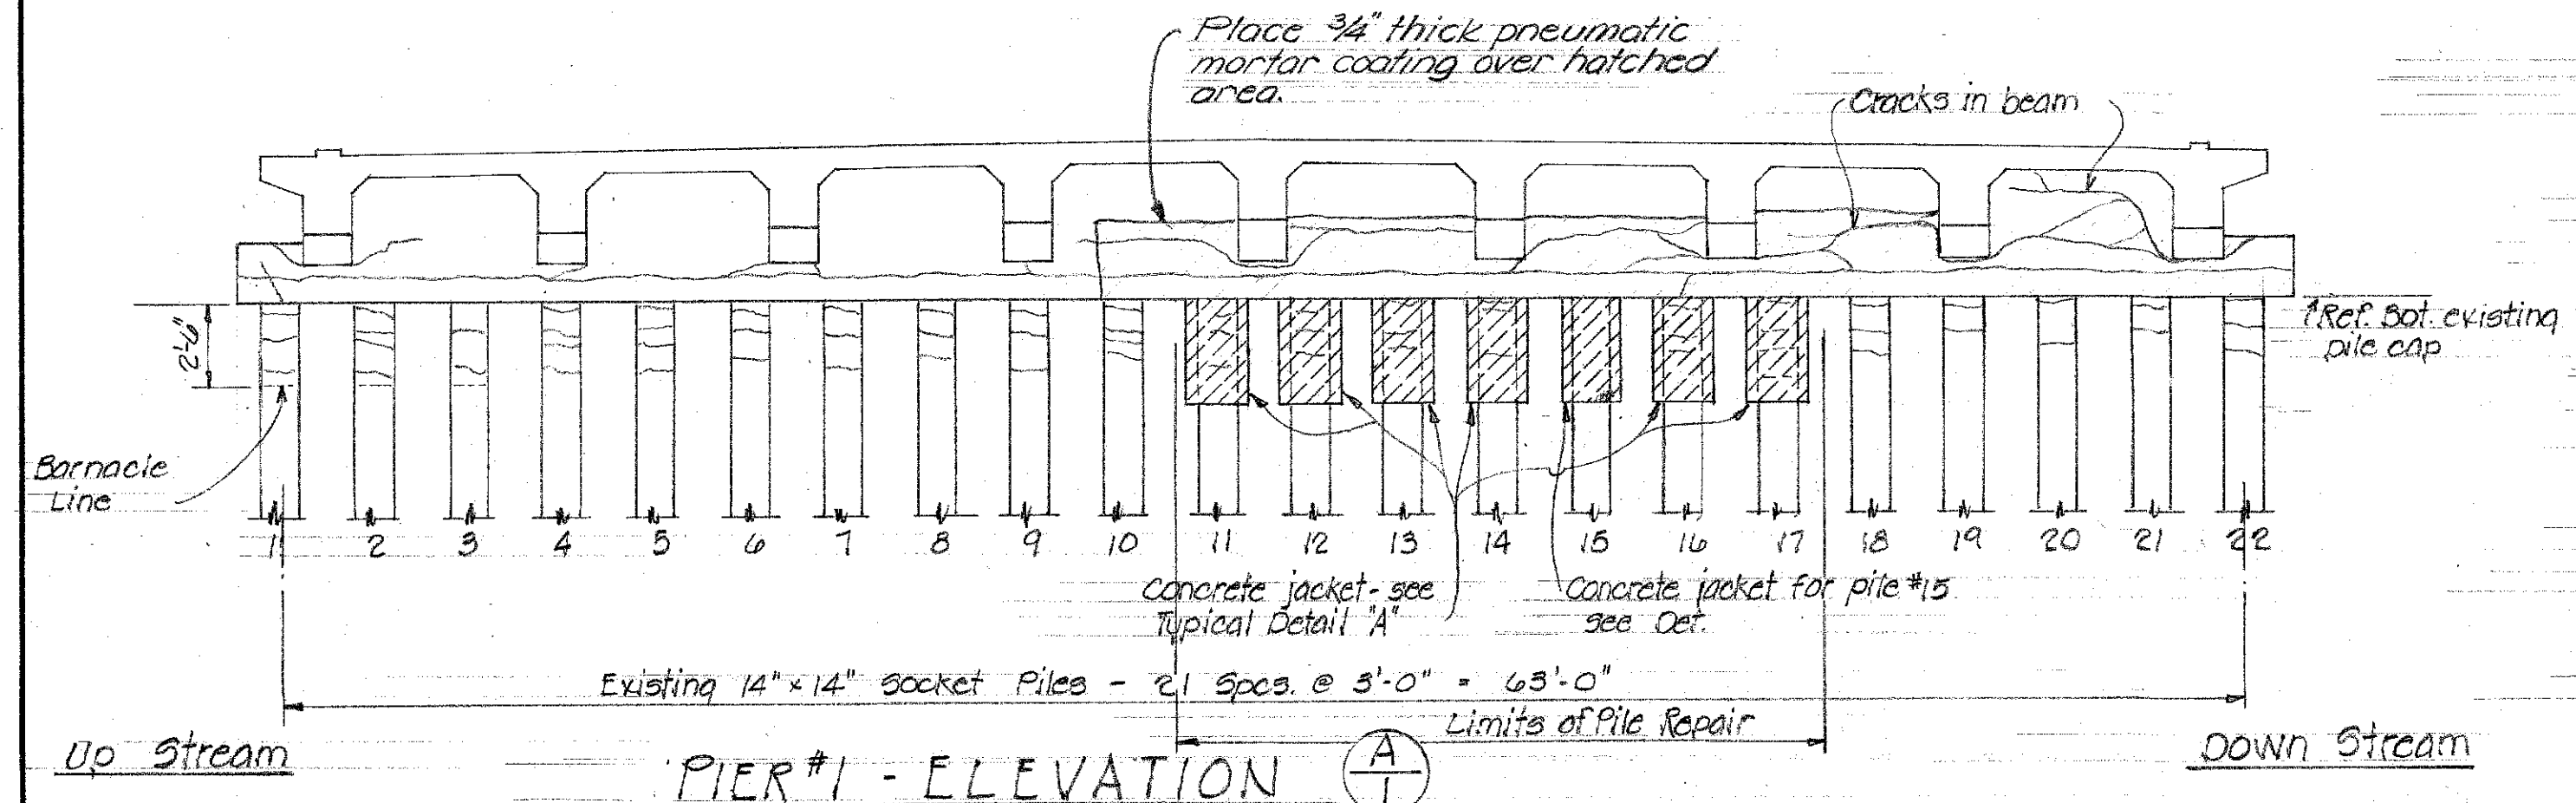

**ELEVATION - TEMPORARY SHORING
DETAIL FOR PILE #15 REPAIR**
scale: 3/4"=1'-0"

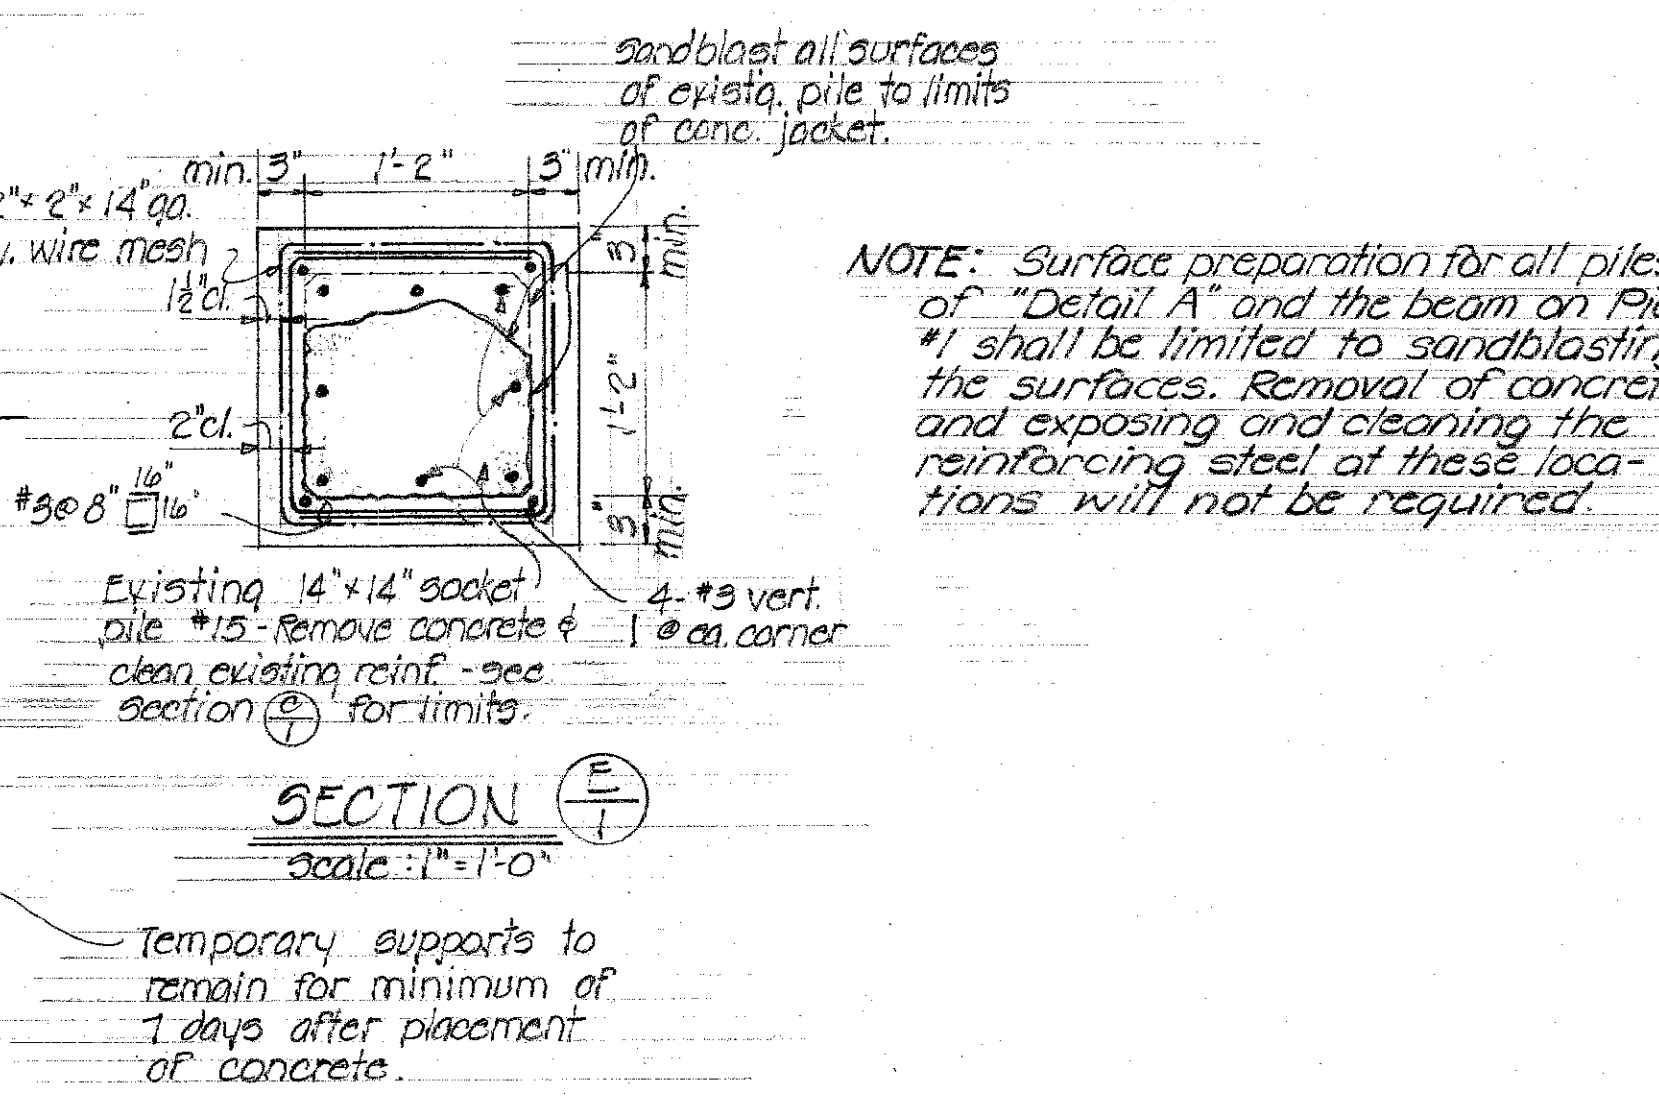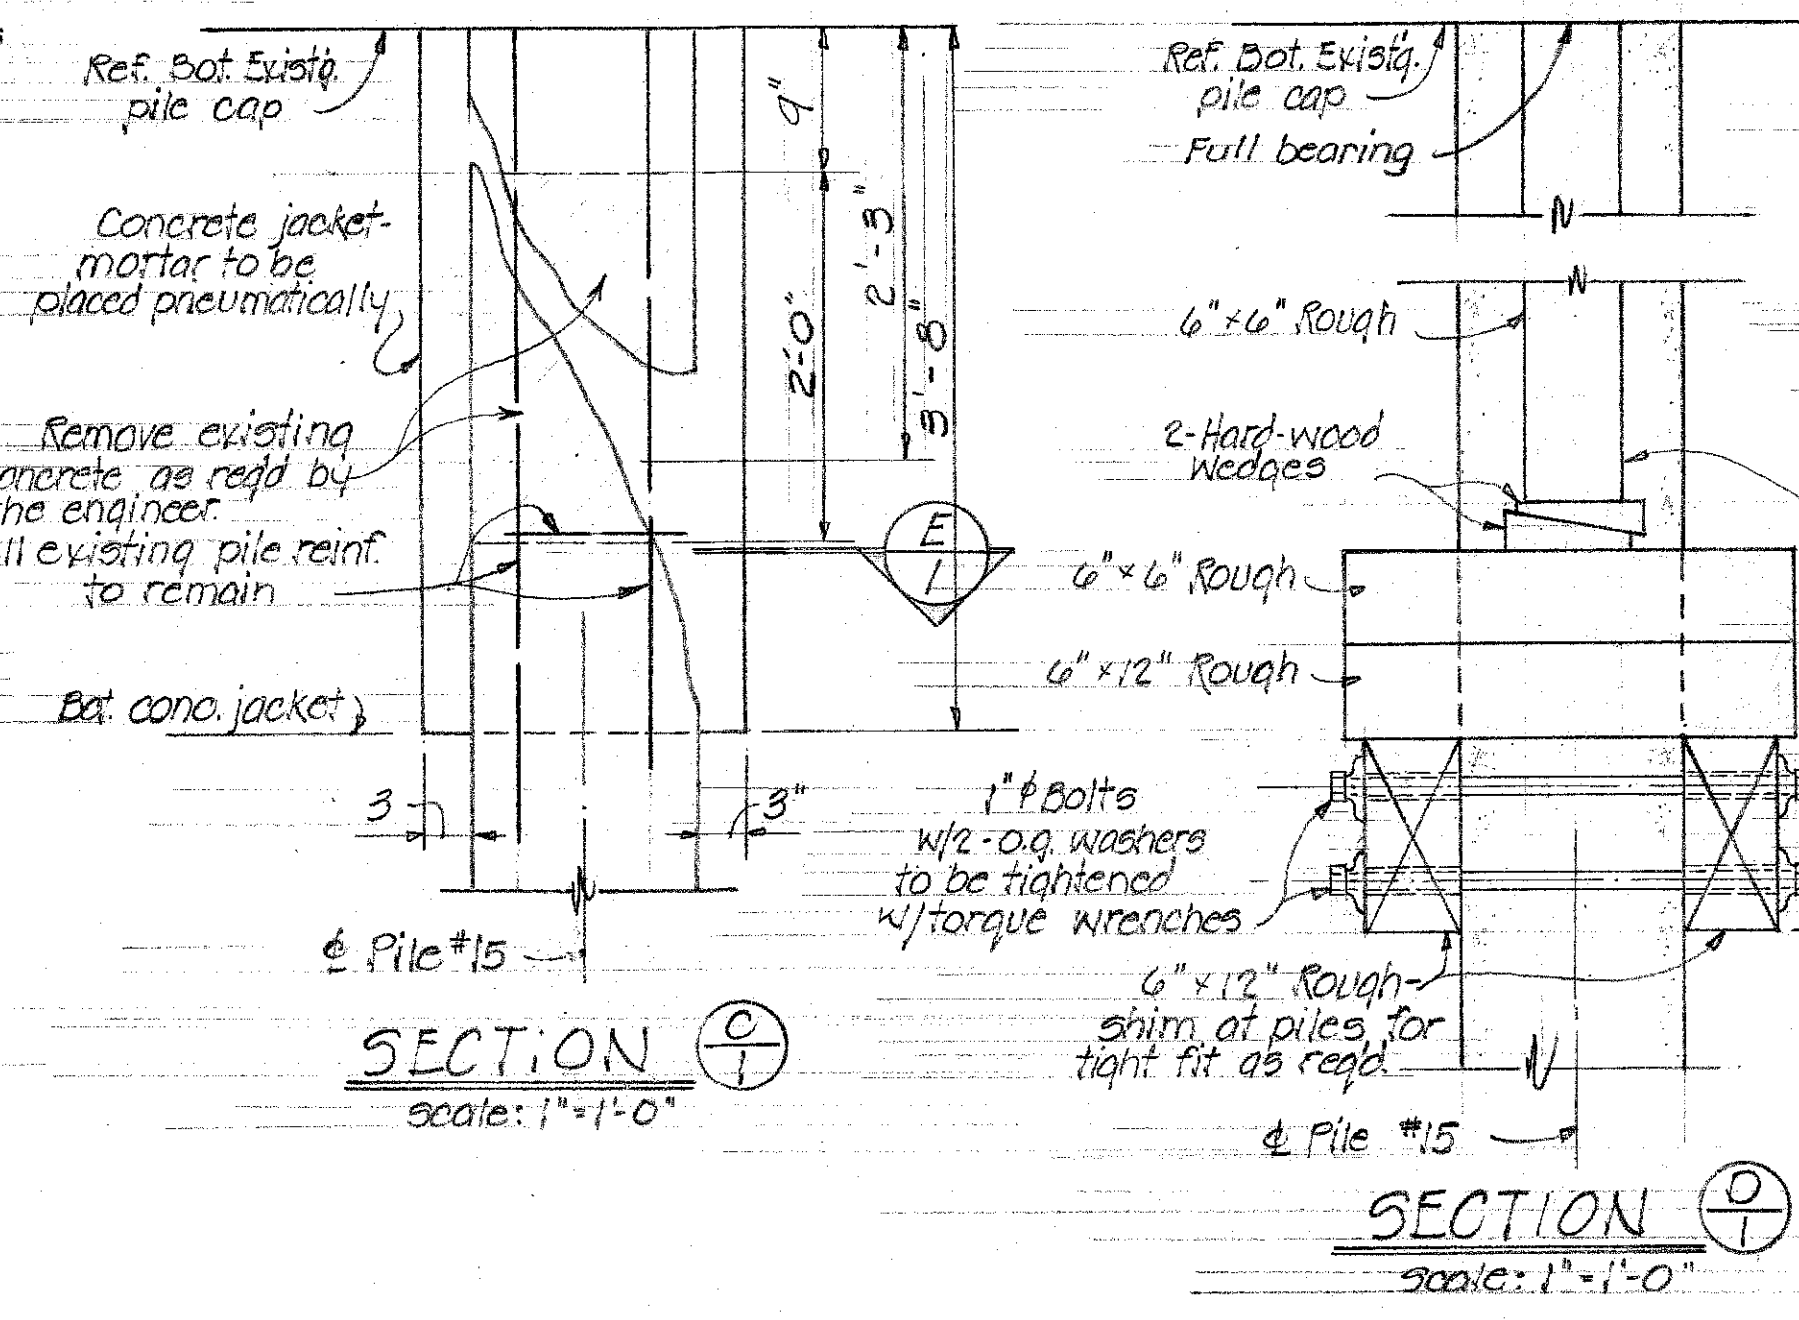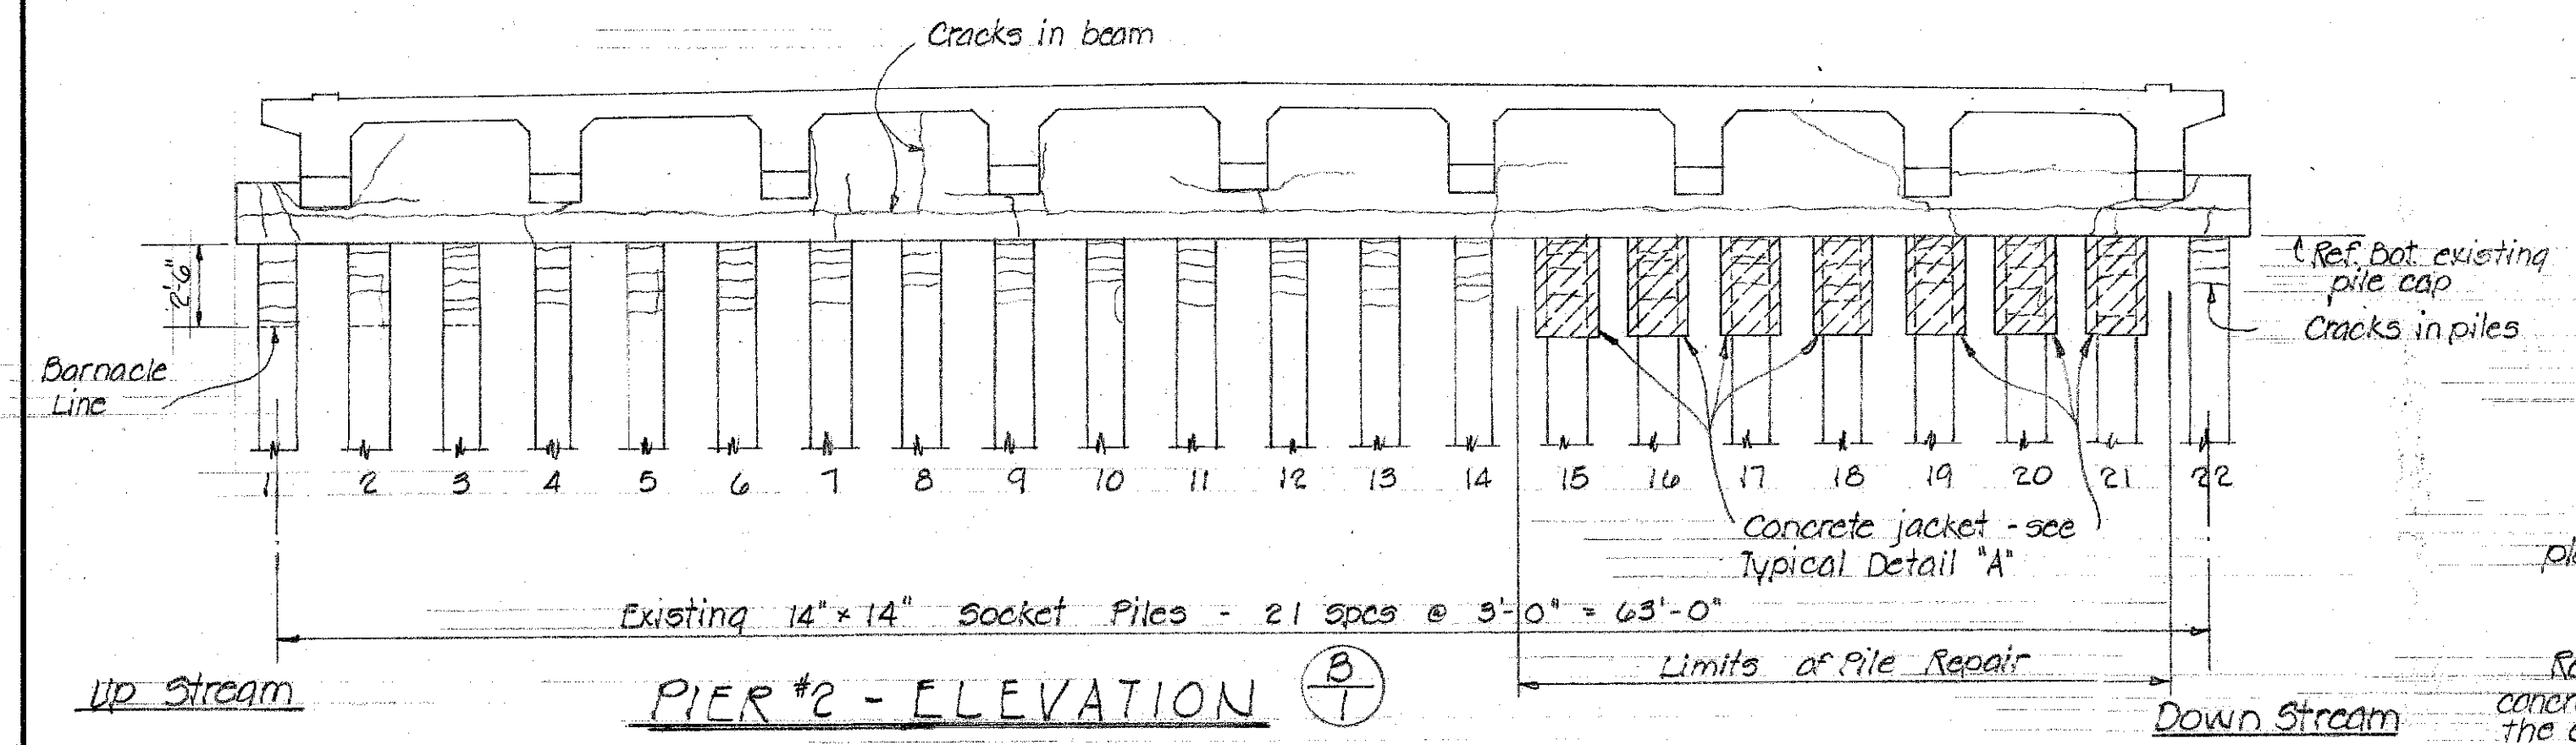

NOTE: Surface preparation for all piles of "Detail A" and the beam on Pier #1 shall be limited to sandblasting the surfaces. Removal of concrete and exposing and cleaning the reinforcing steel at these locations will not be required.

STATE OF HAWAII
DEPARTMENT OF TRANSPORTATION
HIGHWAYS DIVISION

REPAIRS TO CONCRETE PILINGS
MOANALUA BRIDGE
NIMITZ HIGHWAY

Proj. No. Oct. 1964

SHEET No. 4 OF 4 SHEETS

DATE	DESIGNED BY	CHECKED BY
PLAN	NOTED BY	
QUANTITIES BY		
NO.		