
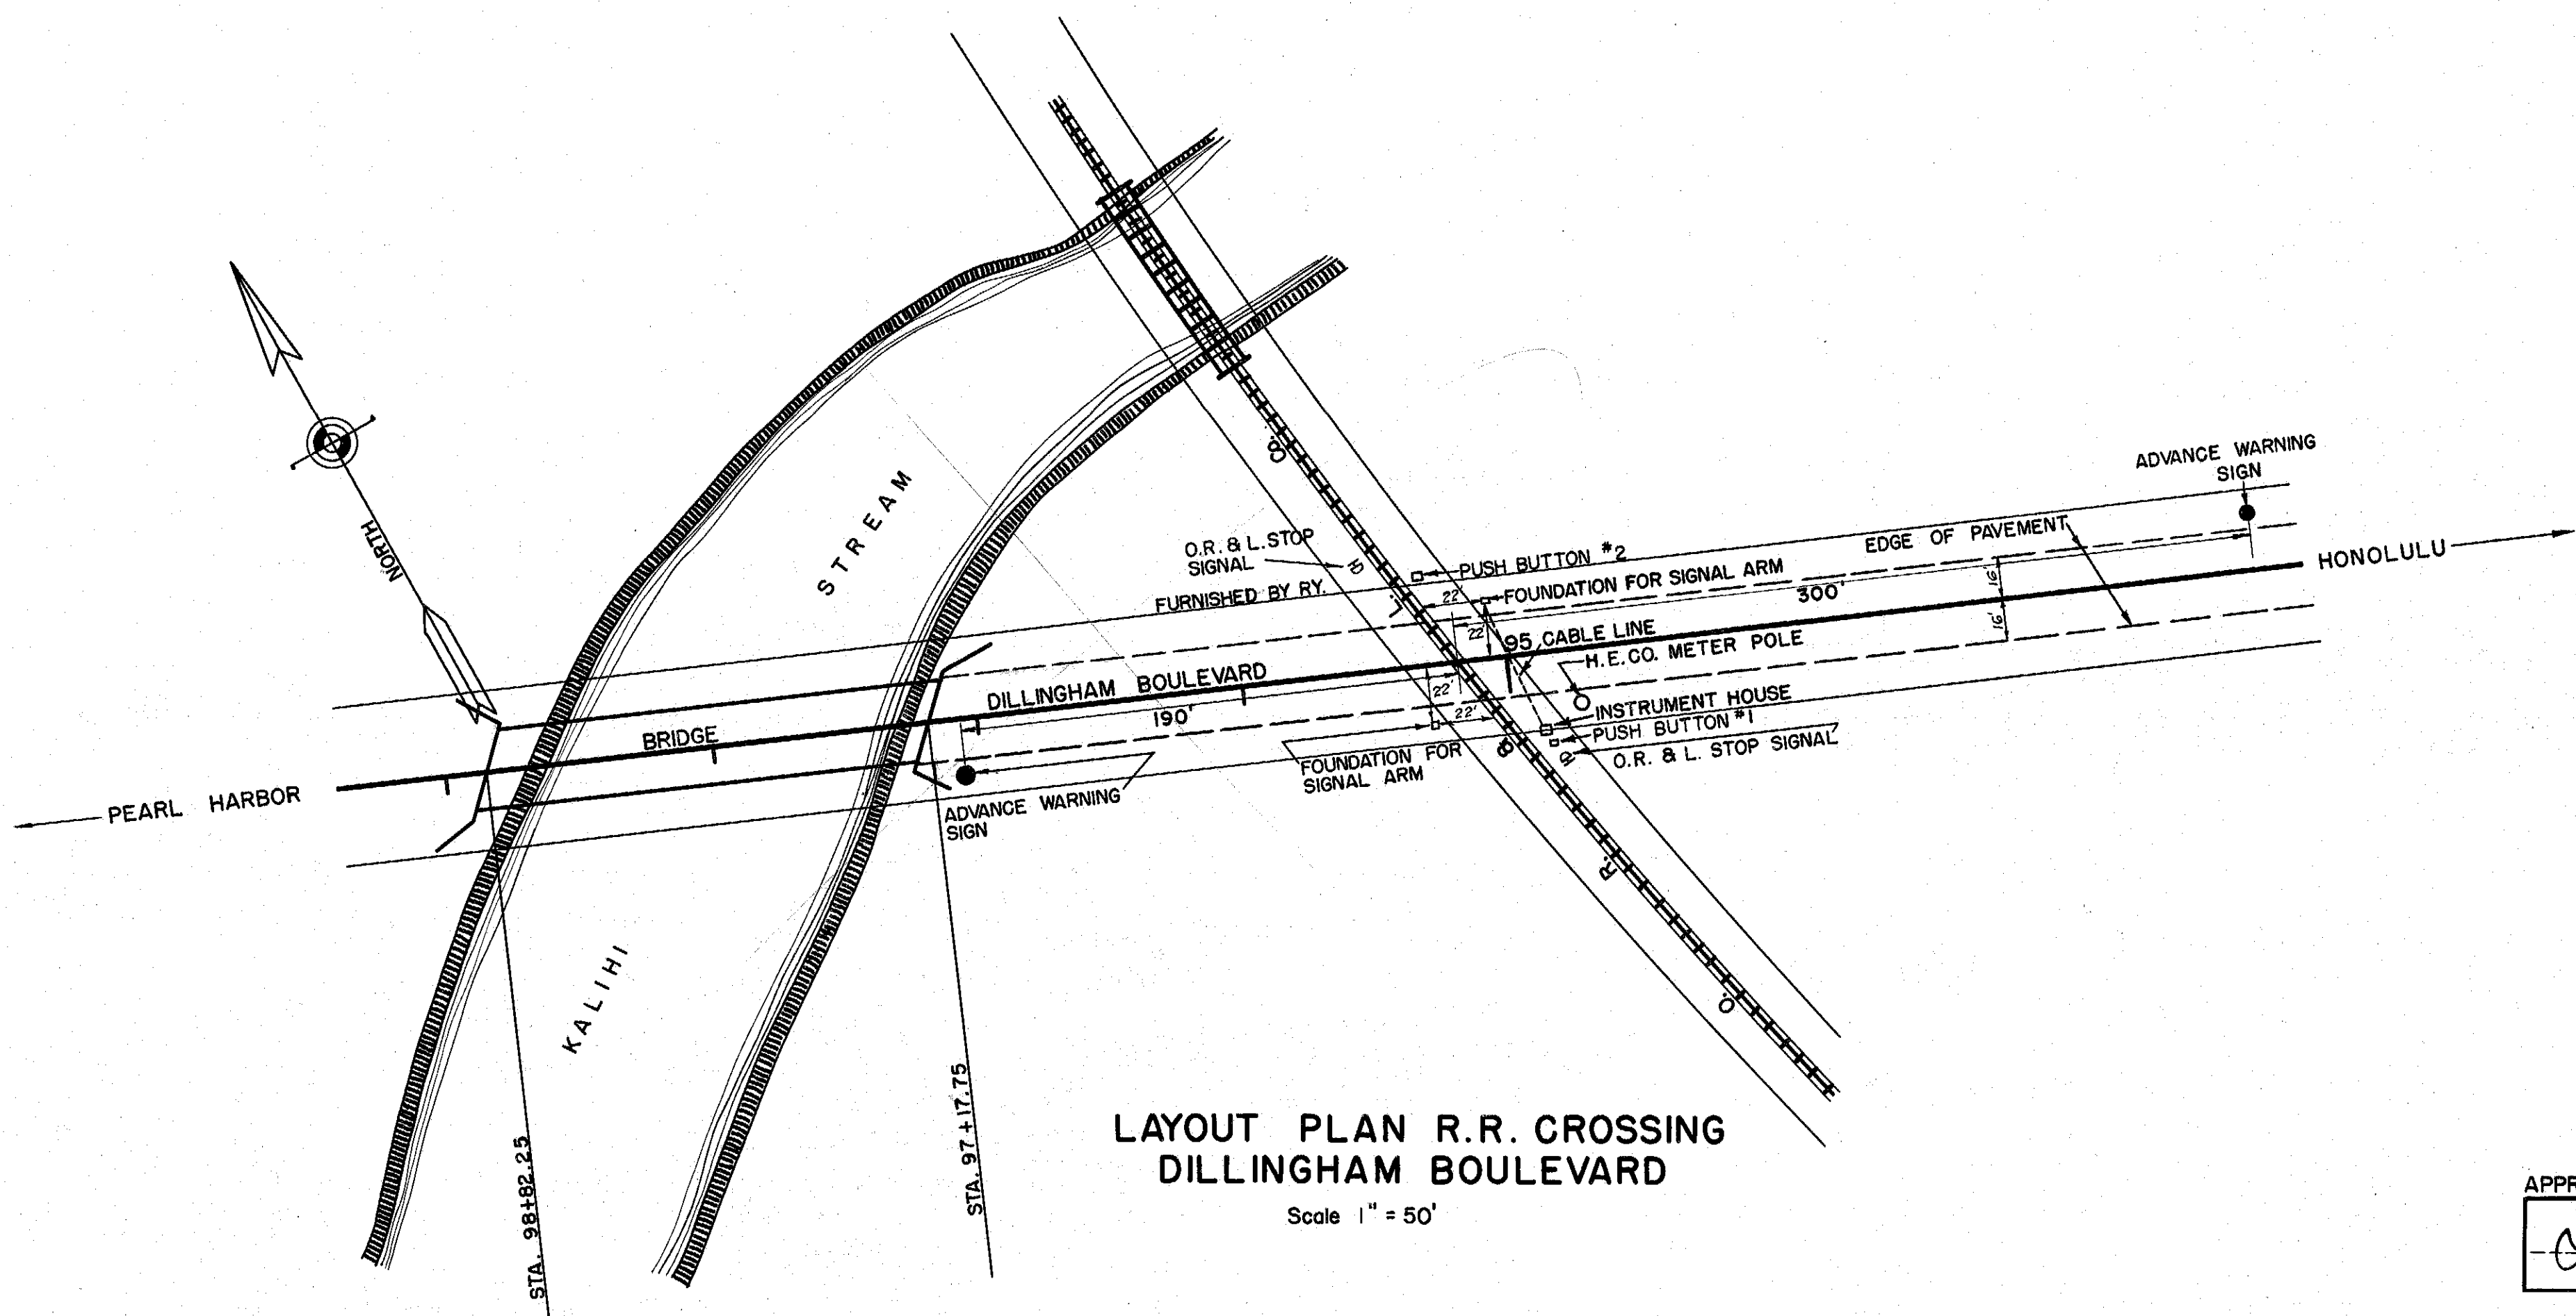


FED. ROAD DIST. NO.	STATE	FED. AID PROJ. NO.	FISCAL YEAR	SHEET NO.	TOTAL SHEETS
HAWAII	HAW.	9-D(2)	1940	1	2

TERRITORY OF HAWAII
TERRITORIAL HIGHWAY DEPARTMENT
HONOLULU T. H.

PLAN OF PROPOSED
RAILROAD GRADE CROSSING PROTECTION PROJECT
FEDERAL AID GRADE CROSSING PROJECT NO. F.A.G.H. 9-D(2)
LOCATED AT INTERSECTION OF OAHU RAILWAY AND TERRITORIAL HIGHWAY NO. 9-D(1)
DISTRICT OF HONOLULU
ISLAND OF OAHU

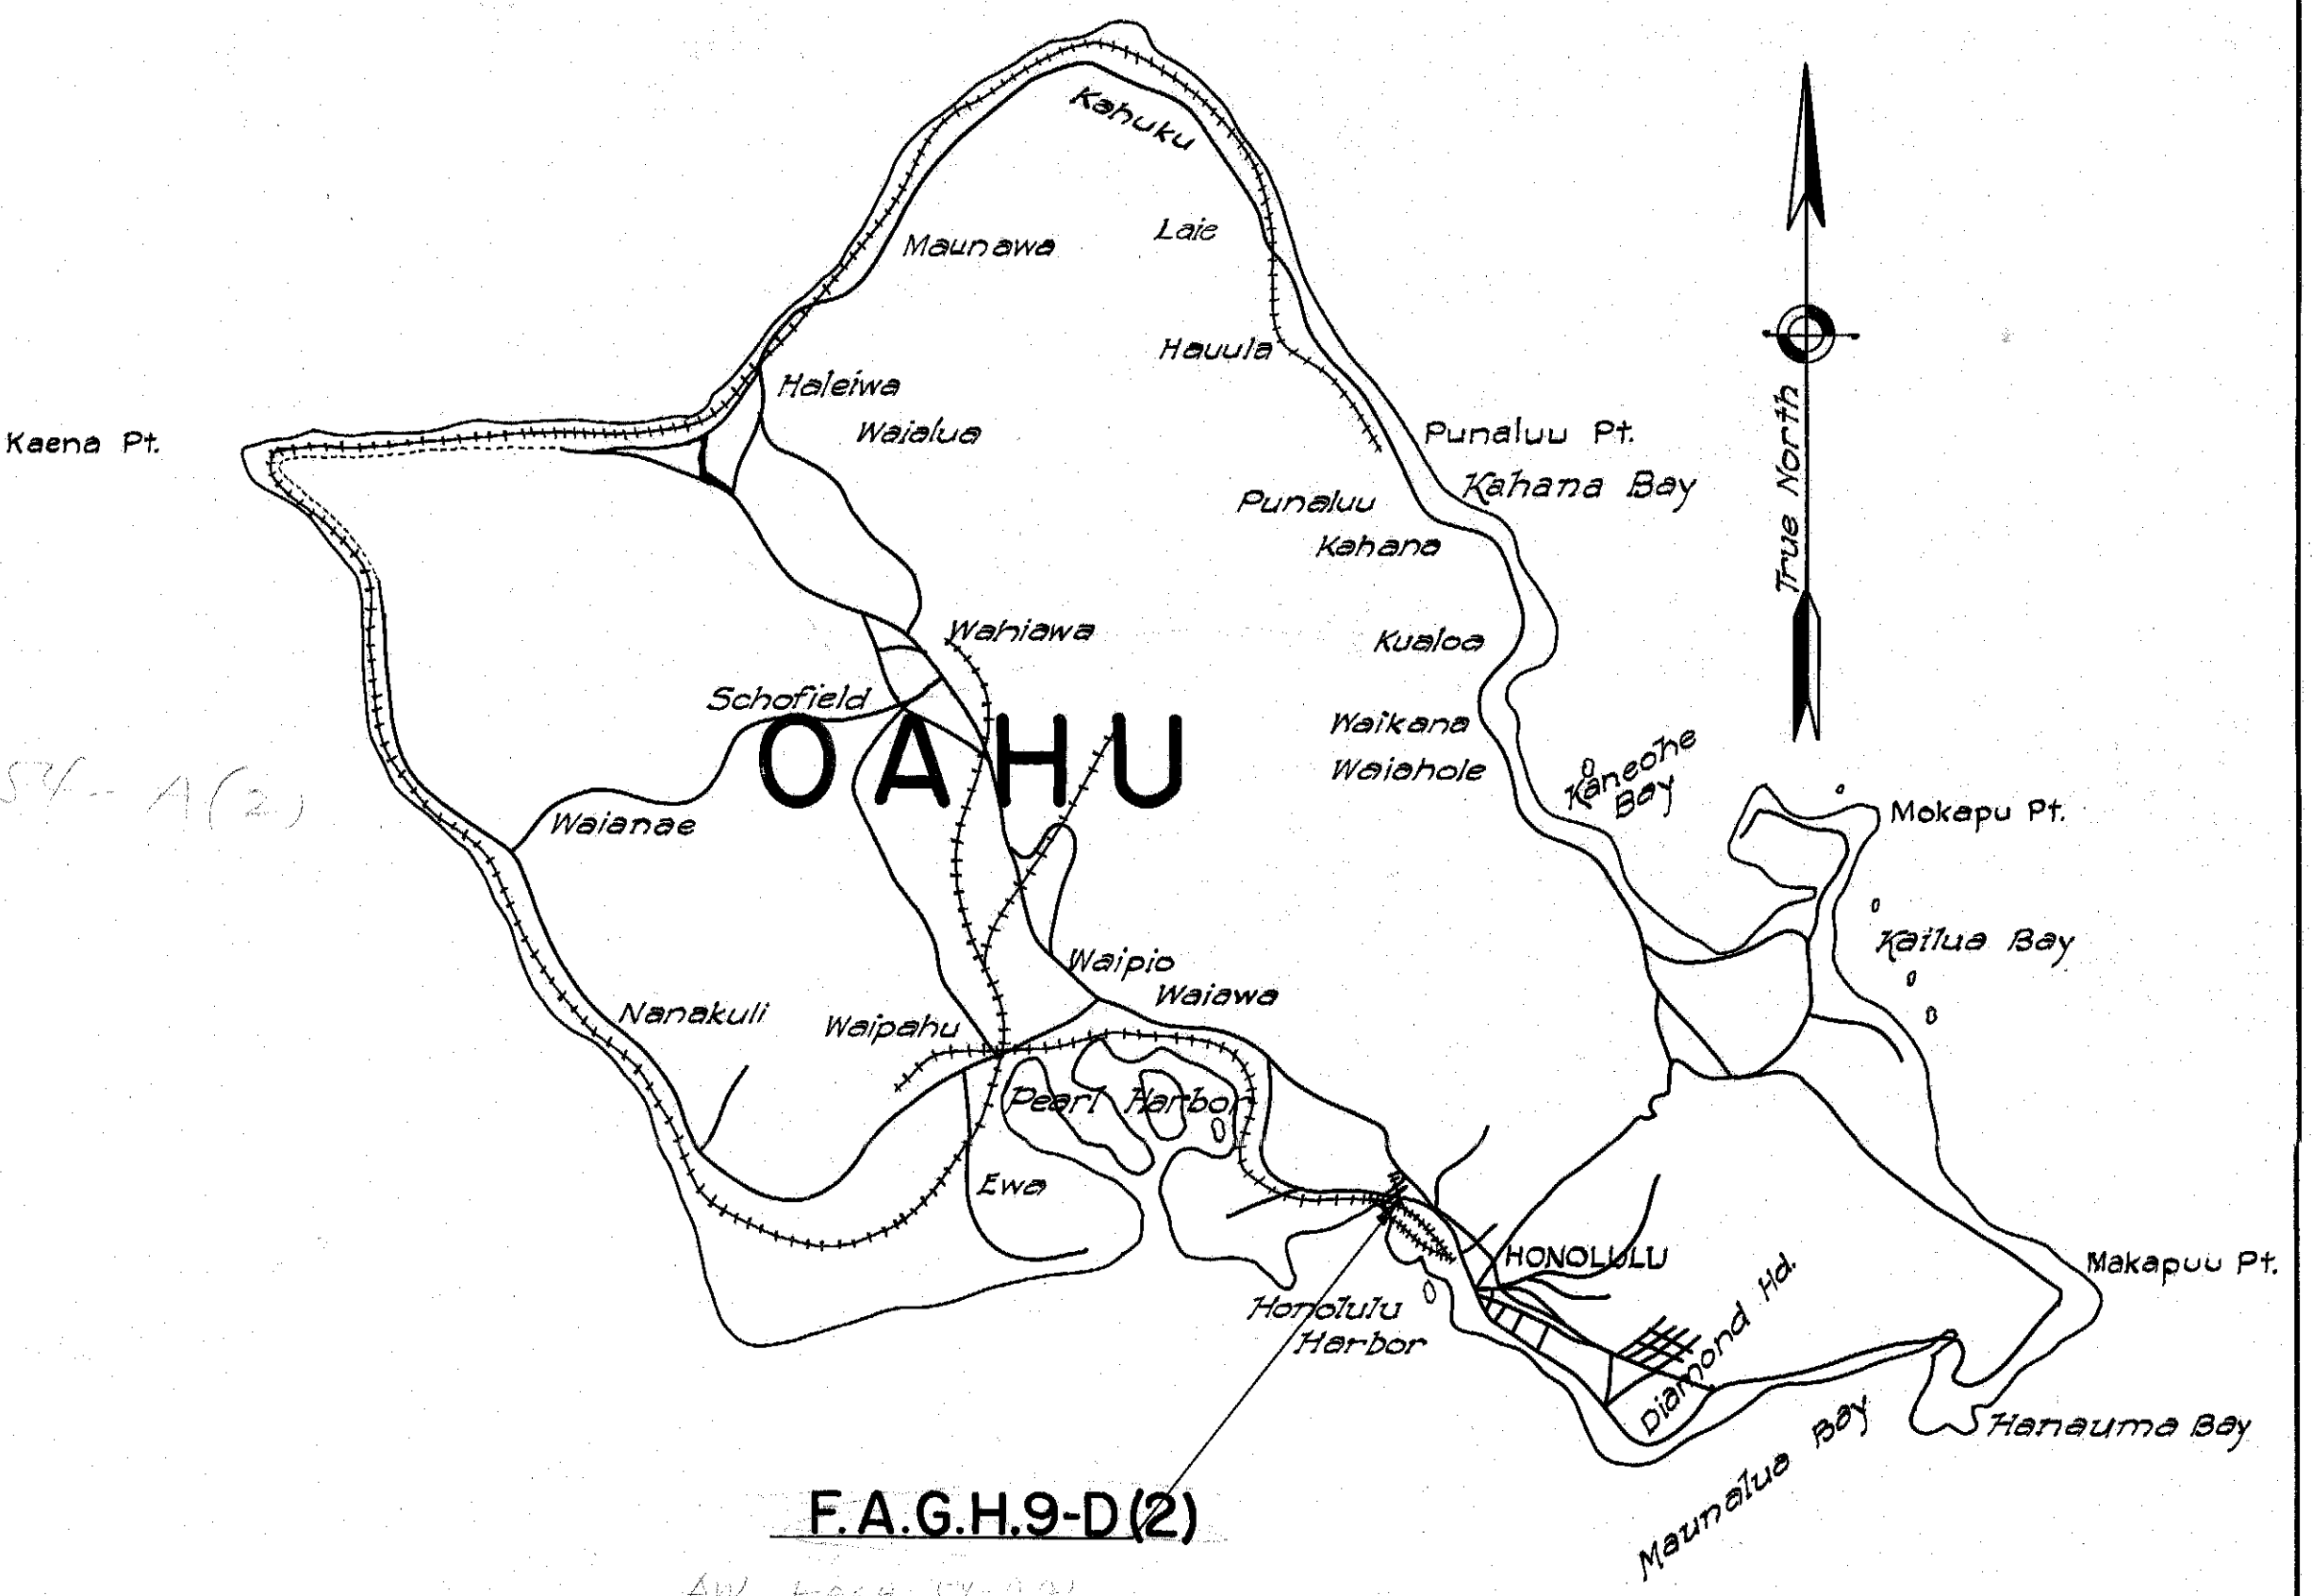

ORIGINAL PLAN	DATE
SURVEY PLOTTED BY	
DESIGNED BY	
TRACED BY	
QUANTITIES BY	
CHECKED BY	
NO.	

RECOMMENDED FOR APPROVAL

DISTRICT ENGINEER
PUB. RDS. ADM. FED. WKS. AGENCY

RECOMMENDED FOR APPROVAL

CHIEF WESTERN REGION
PUB. RDS. ADM. FED. WKS. AGENCY

APPROVED

COMMISSIONER
PUB. RDS. ADM. FED. WKS. AGENCY

APPROVED

James B. O'Neil

Date - 2-8-40

Territorial Highway Engineer

5024.1