

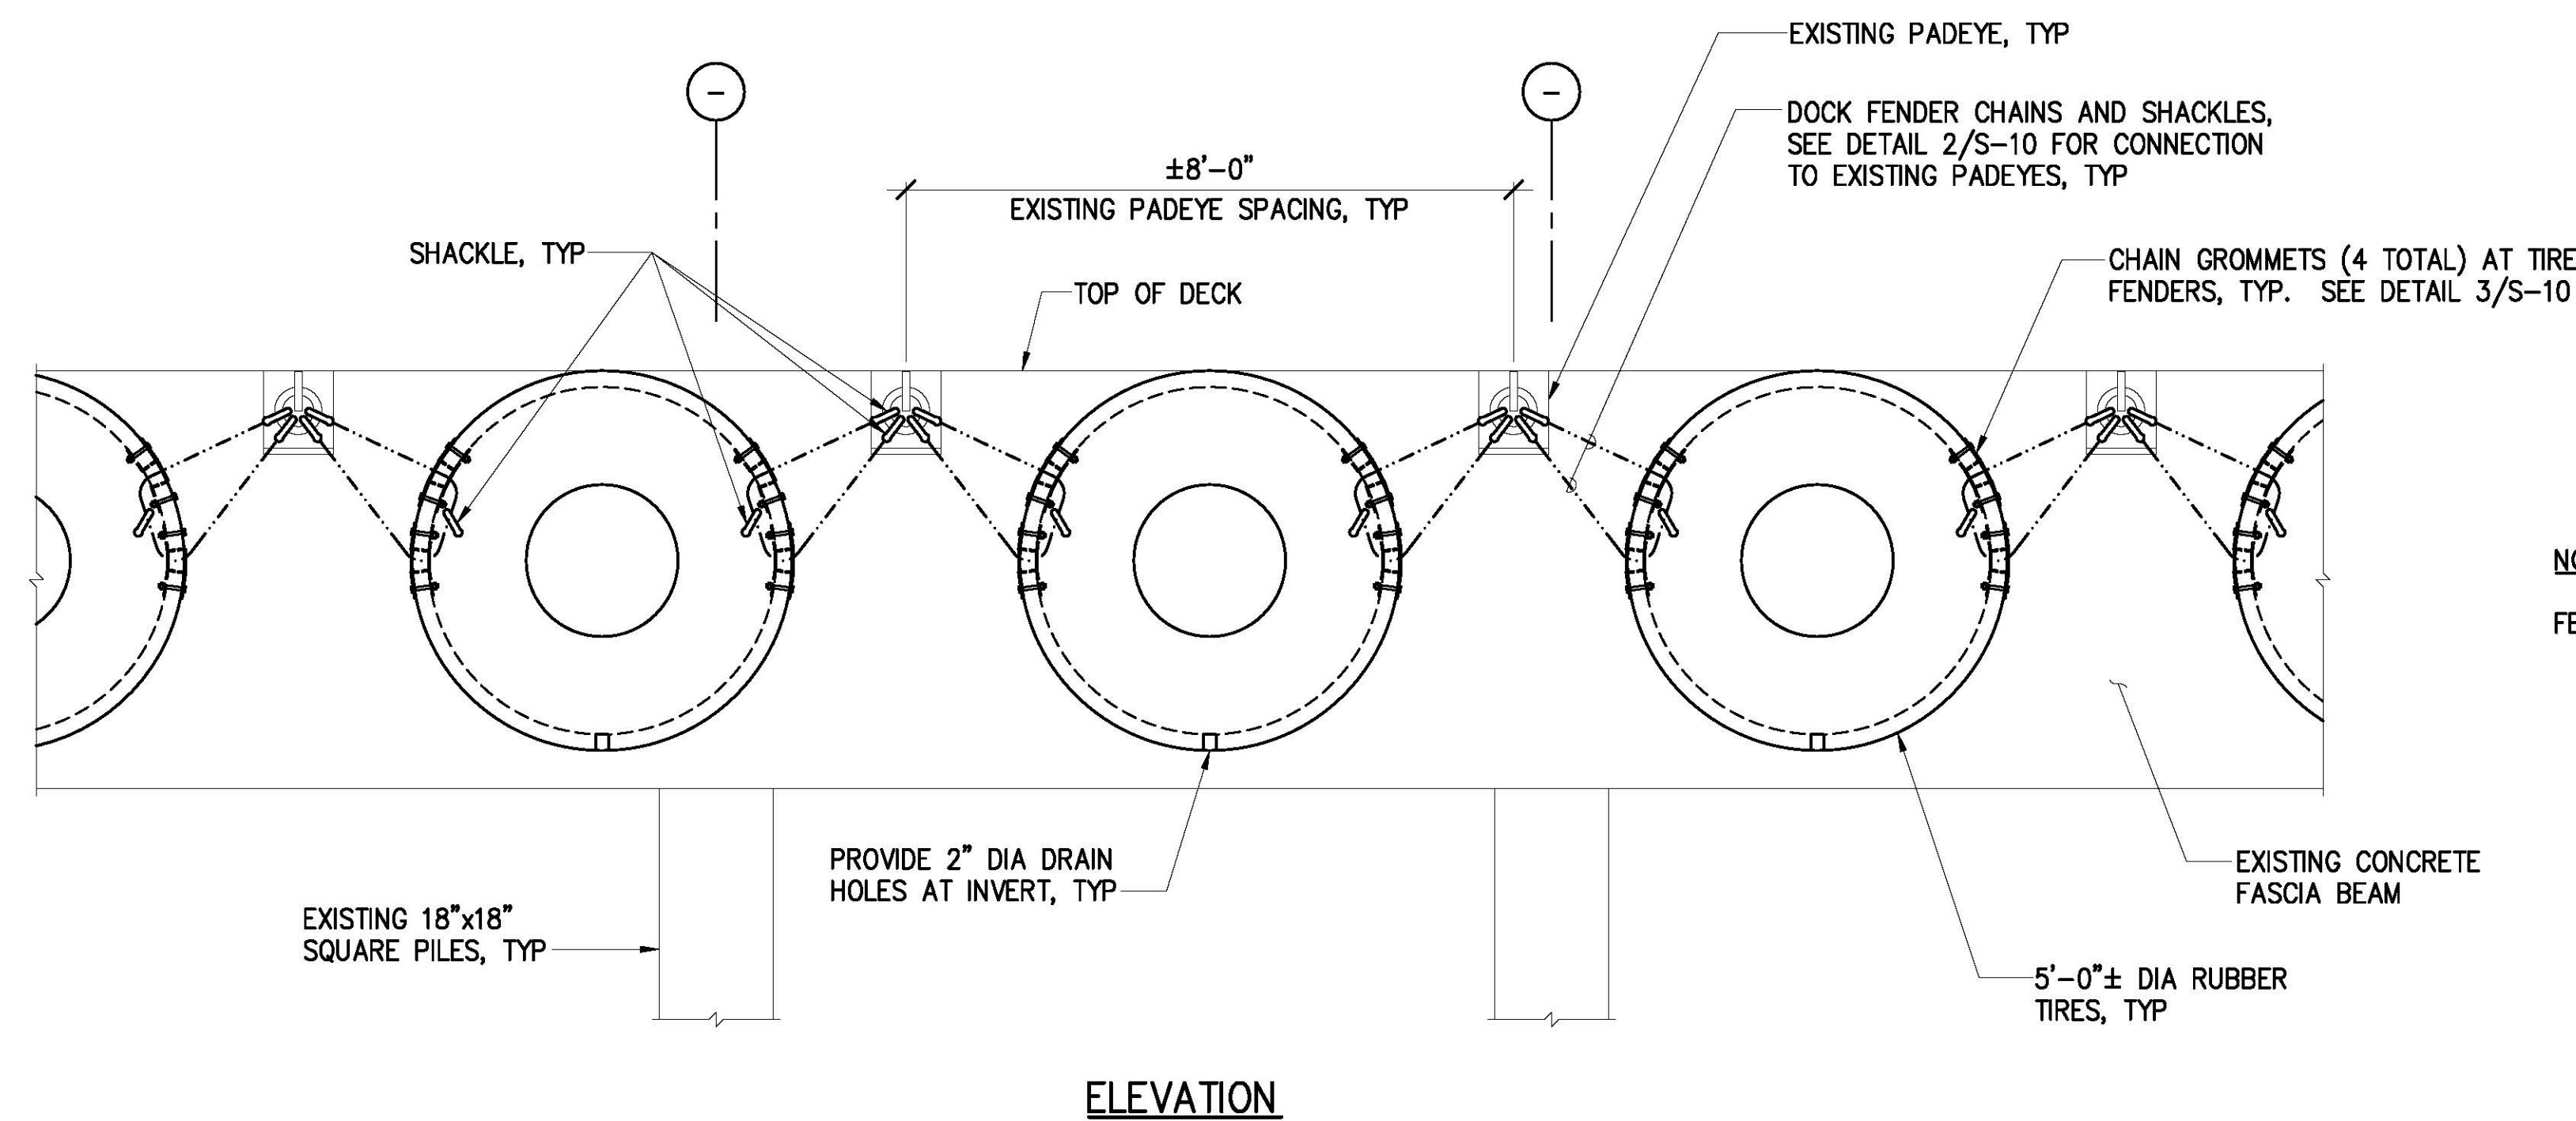


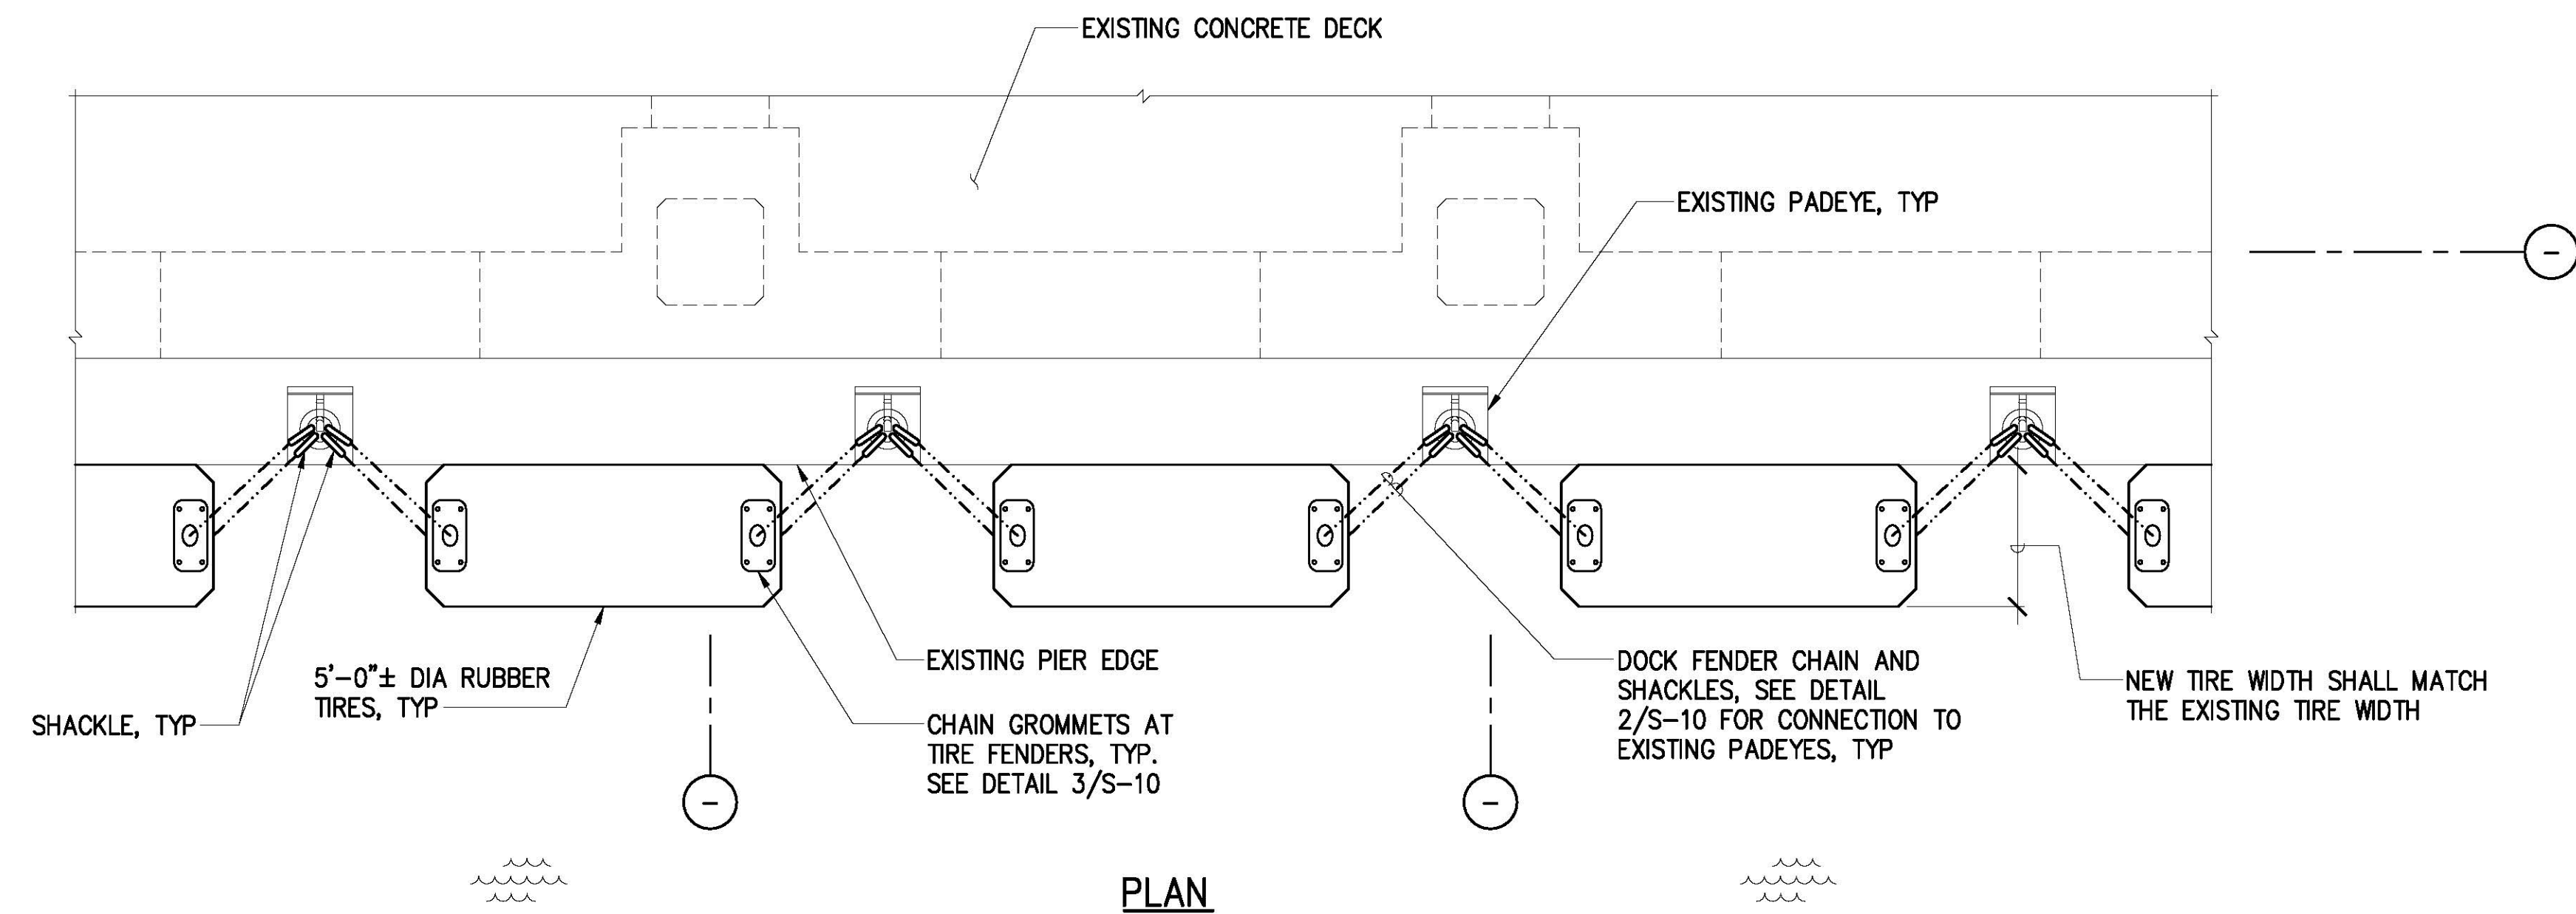


NOTE:
FENDER AT PIER CORNER SIMILAR.

1 PARTIAL TIRE FENDER PLAN AND ELEVATION
S-10 SCALE: 1/2" = 1'-0"

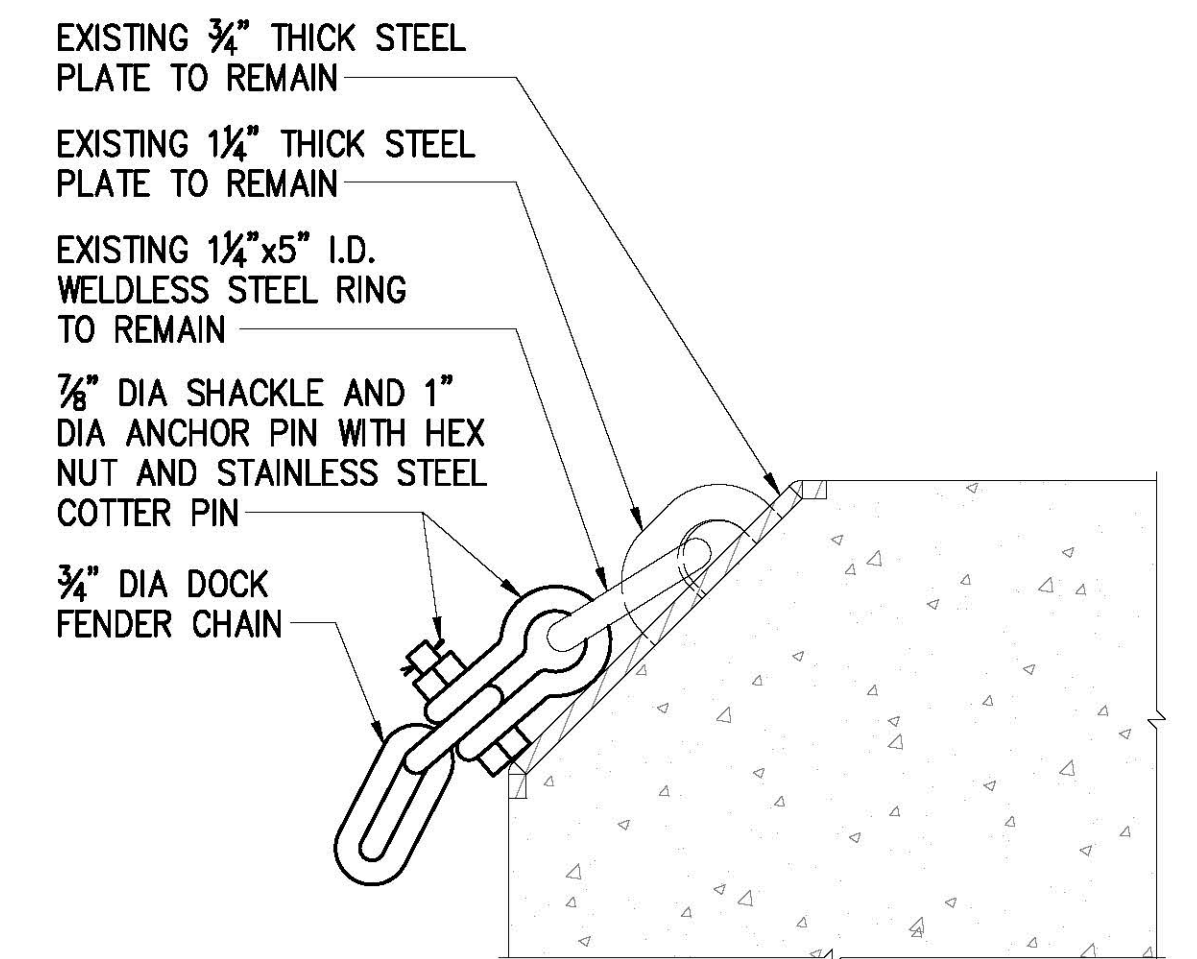


NOTE:
SHACKLE, ANCHOR PIN, AND FENDER CHAIN SHALL BE HOT DIPPED GALVANIZED.

2 PADEYE CONNECTION DETAIL
S-10 SCALE: 1-1/2" = 1'-0"

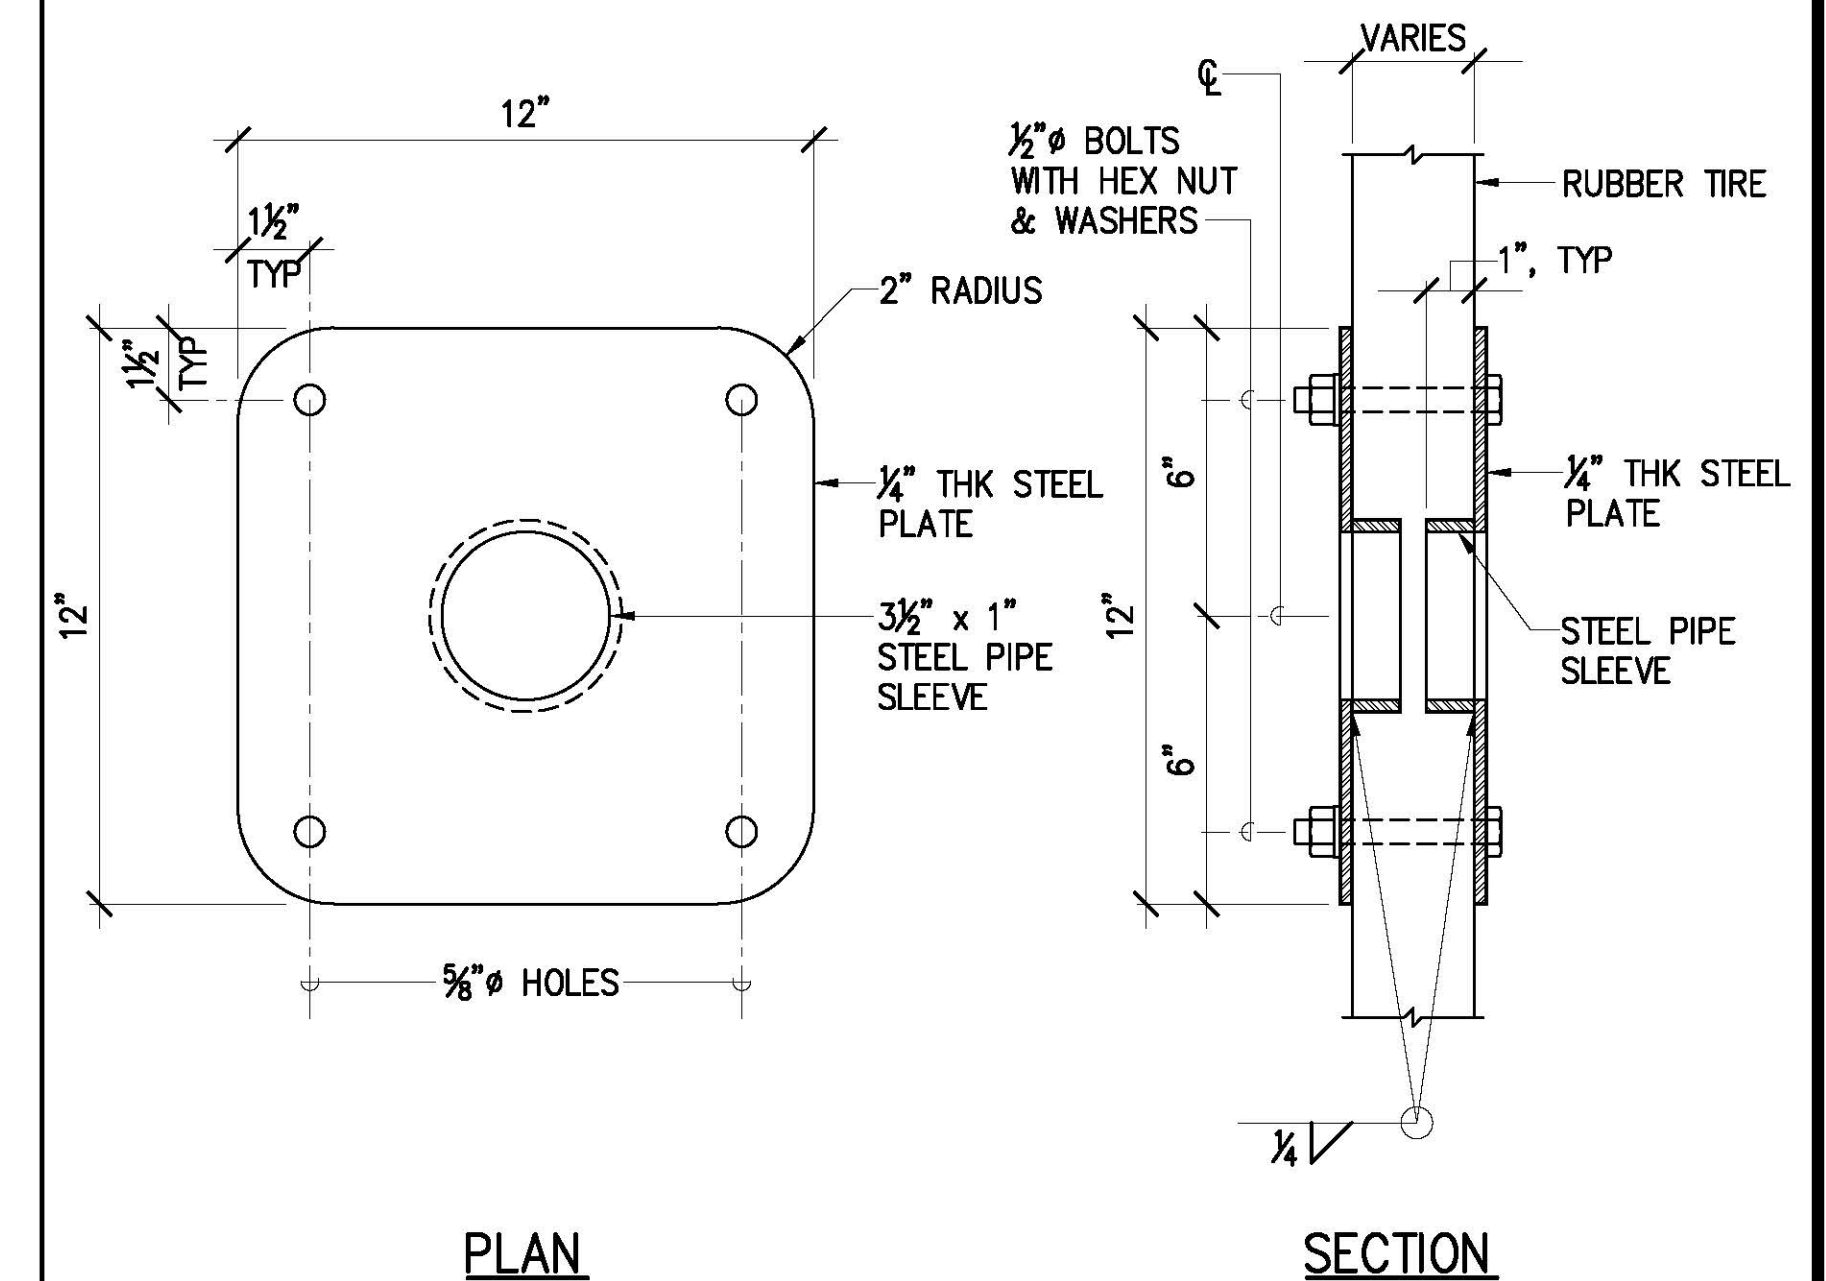

NOTE:
HOT-DIP GALVANIZE GROMMETS AND HARDWARE AFTER FABRICATION.

3 GROMMET DETAIL
S-10 NOT TO SCALE

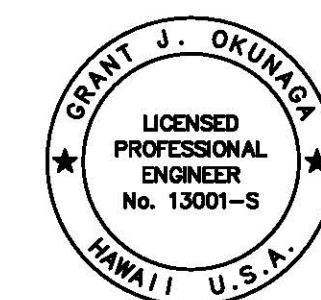

THIS WORK WAS PREPARED BY ME
OR UNDER MY SUPERVISION
EXP. 4-30-24
MKE ASSOCIATES LLC

REVISION	DATE	DESCRIPTION	BY	APPROVED
STATE OF HAWAII DEPARTMENT OF TRANSPORTATION HARBORS DIVISION				
JOB TITLE SUBSTRUCTURE AND FENDER REPAIRS AT PIERS 13-14 HONOLULU HARBOR, OAHU, HAWAII				
SHEET TITLE FENDER DETAILS				
DESIGNED BY: GO	JOB NUMBER H.C. 10826		SHEET S-10 12 OF 12 SHTS.	
DRAWN BY: DL				
CHECKED BY: BK				
DATE: 04/2023 SCALE: AS SHOWN				