


SUBSTRUCTURE AND FENDER REPAIRS AT PIERS 13-14 HONOLULU HARBOR, OAHU, HAWAII

FOR THE
STATE OF HAWAII
DEPARTMENT OF TRANSPORTATION
HARBORS DIVISION
H.C. 10826

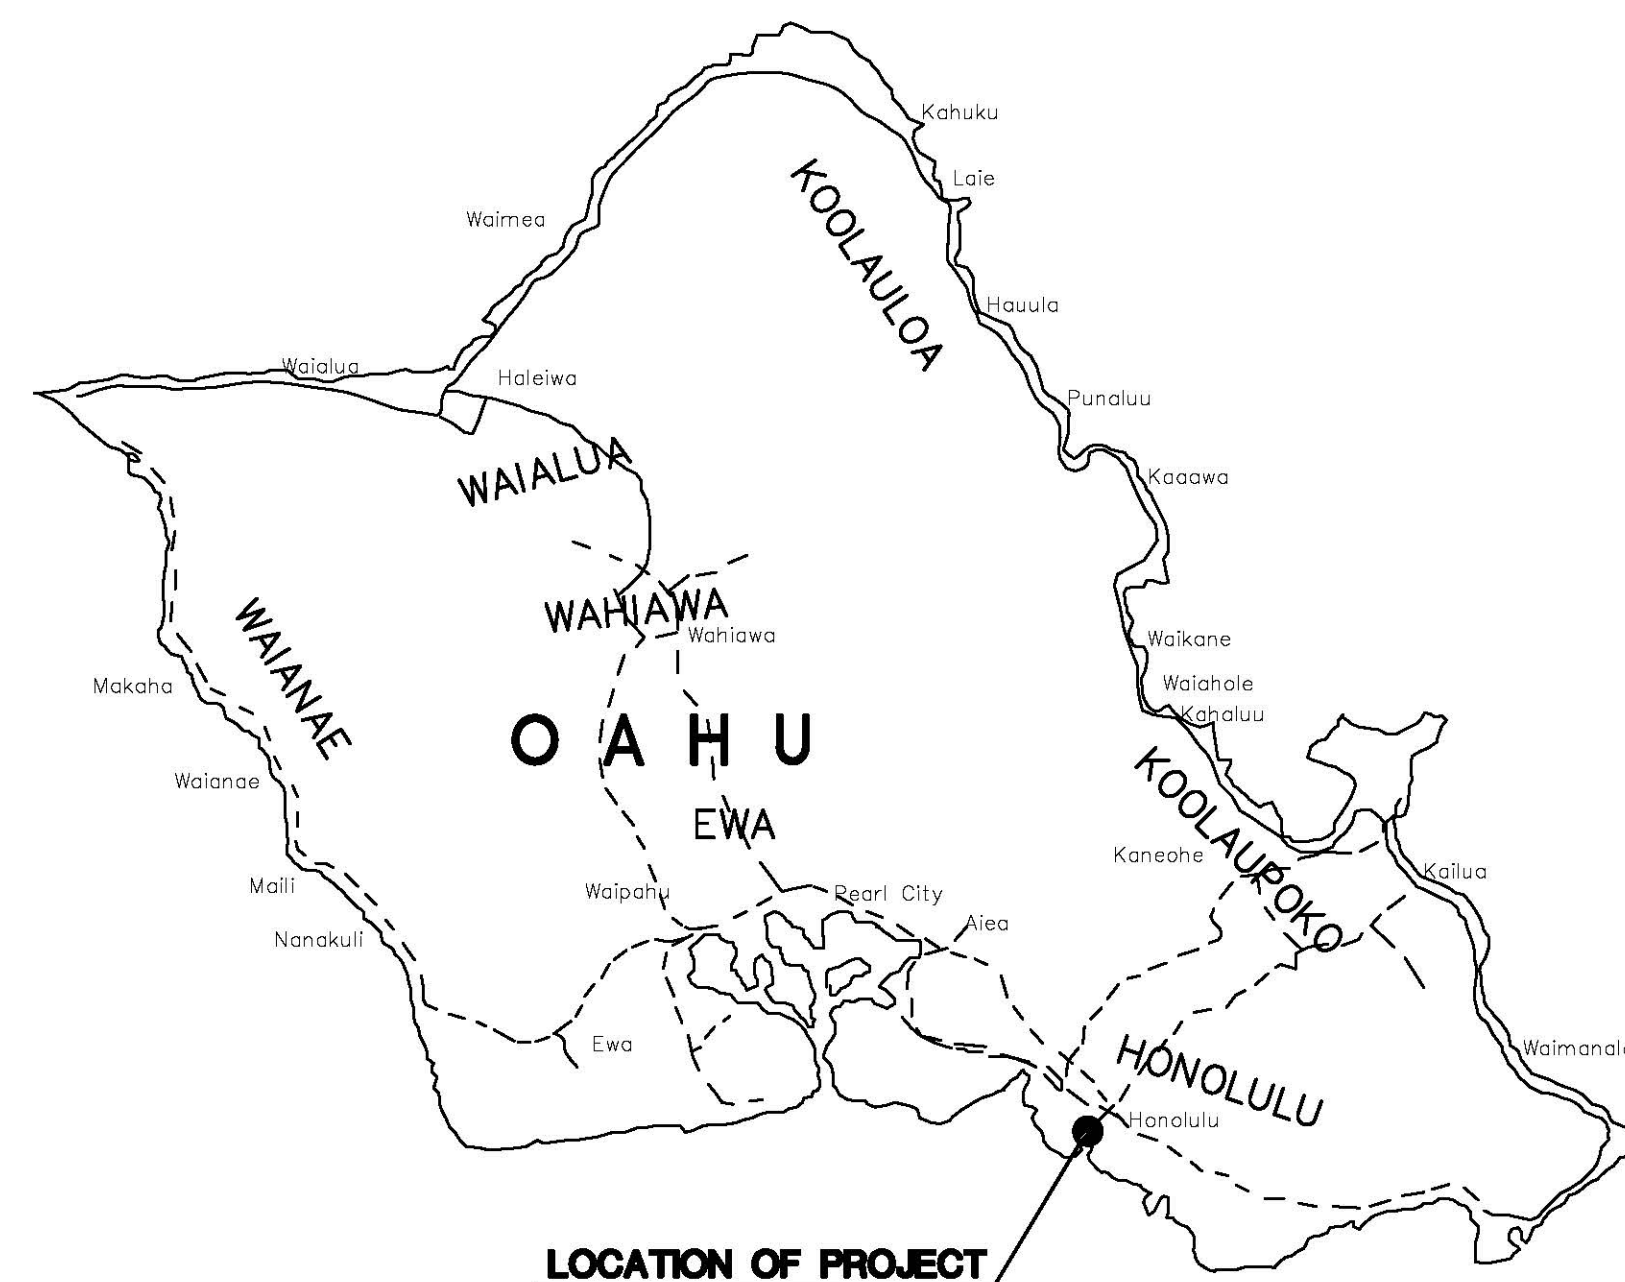

ISLAND OF OAHU

LOCATION MAP


NOT TO SCALE



PROJECT SITE


VICINITY MAP

NOT TO SCALE

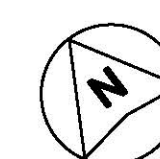

CONSULTANT:

MKE ASSOCIATES LLC
STRUCTURAL ENGINEER

| DEPARTMENT OF TRANSPORTATION STATE OF HAWAII | | | SHEET |
|---|---|--------------|-------------|
| APPROVED BY: |  | Apr 27, 2023 | T-1 |
| FOR DIRECTOR OF TRANSPORTATION | | DATE | 1 of 12 SHS |