


CONSTRUCTION NOTES

ROAD CONSTRUCTION:

1. All construction work shall be done in accordance with the Standard Specification of August 1957 and Details of July 1959 of the Department of Public Works, City and County of Honolulu.
2. The Contractor at his expense, shall keep the project and surrounding area free from dust nuisance. The city shall require supplementary measures as necessary.


WATER:

1. All materials and construction of water mains and appurtenances shall be in accordance with the Board of Water Supply's "Standards of Water System" dated April 1963 and the Special Provisions.
2. The Contractor shall notify the Board of Water Supply in writing one week prior to commencing work on the water system.
3. The Contractor shall arrange with the Board of Water Supply to cut off existing unused water laterals, remove meter boxes and appurtenances, prior to commencement of clearing and grading operations. Contractor to provide all necessary excavations.
4. The contractor shall furnish all jointing materials whether pipes, fittings, valves or hydrants are installed by the Contractor or by the Board of Water Supply.
5. Wherever the existing main is to be completely exposed, the Contractor shall complete same by hand excavation.
6. Asterisk (*) shown on the plans indicates work to be performed by B.W.S. Materials to be furnished by the Contractor unless specified as "relocate".

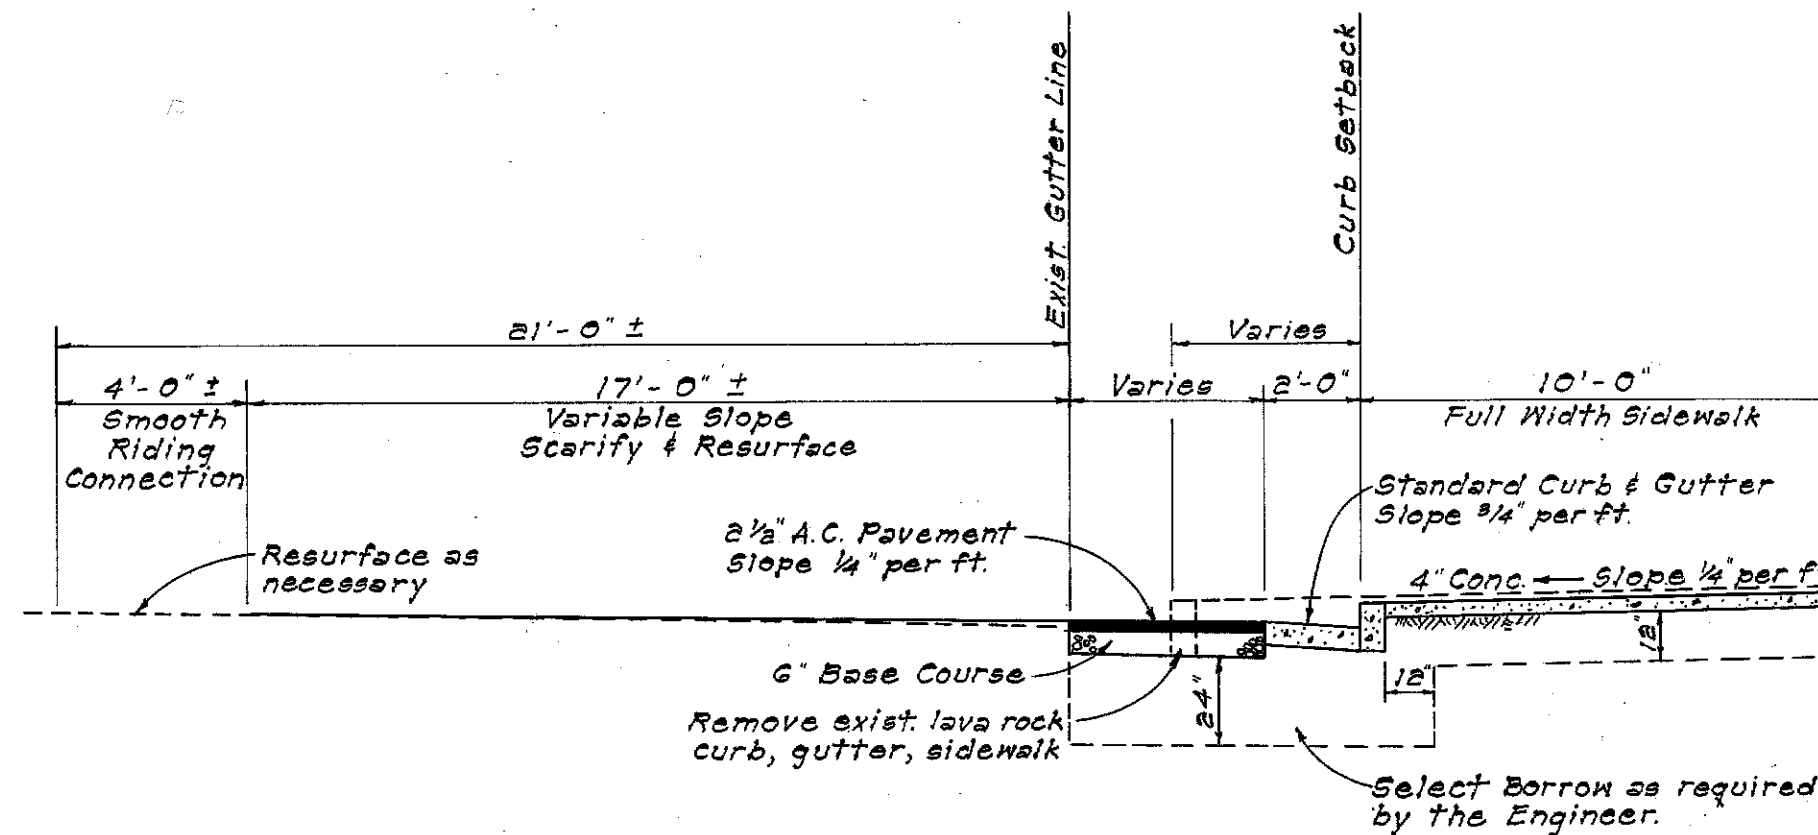


TYPICAL ROAD SECTION - KING STREET

Station 0+00 to 2+28.63
Curb Setback Varies from 1'-0" to 3'-0"
Scale: 1/4" = 1'-0"

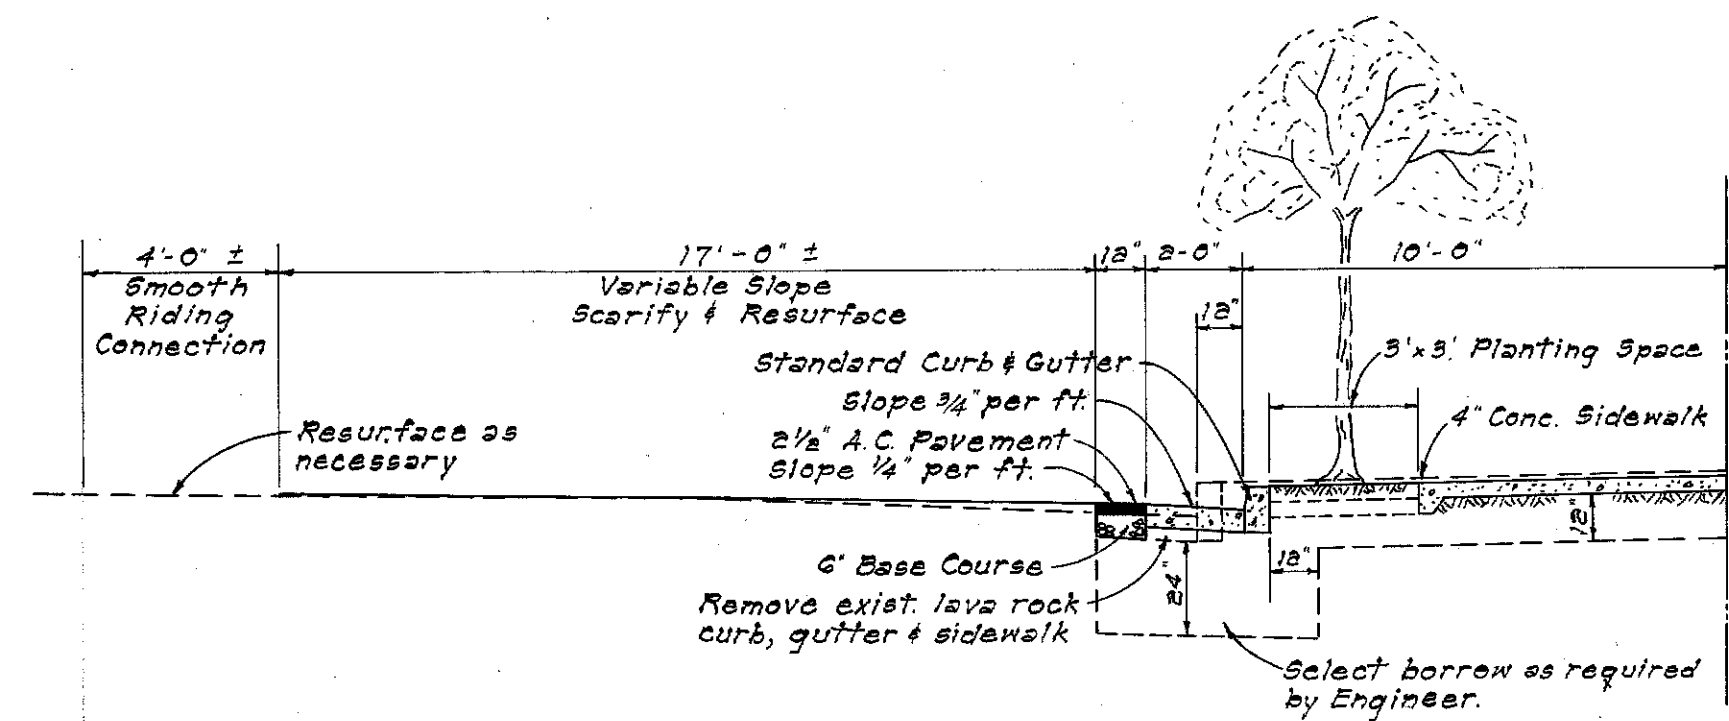

TYPICAL ROAD SECTION - KING STREET

Station 2+28.63 to 5+62.00
Scale: 1/4" = 1'-0"


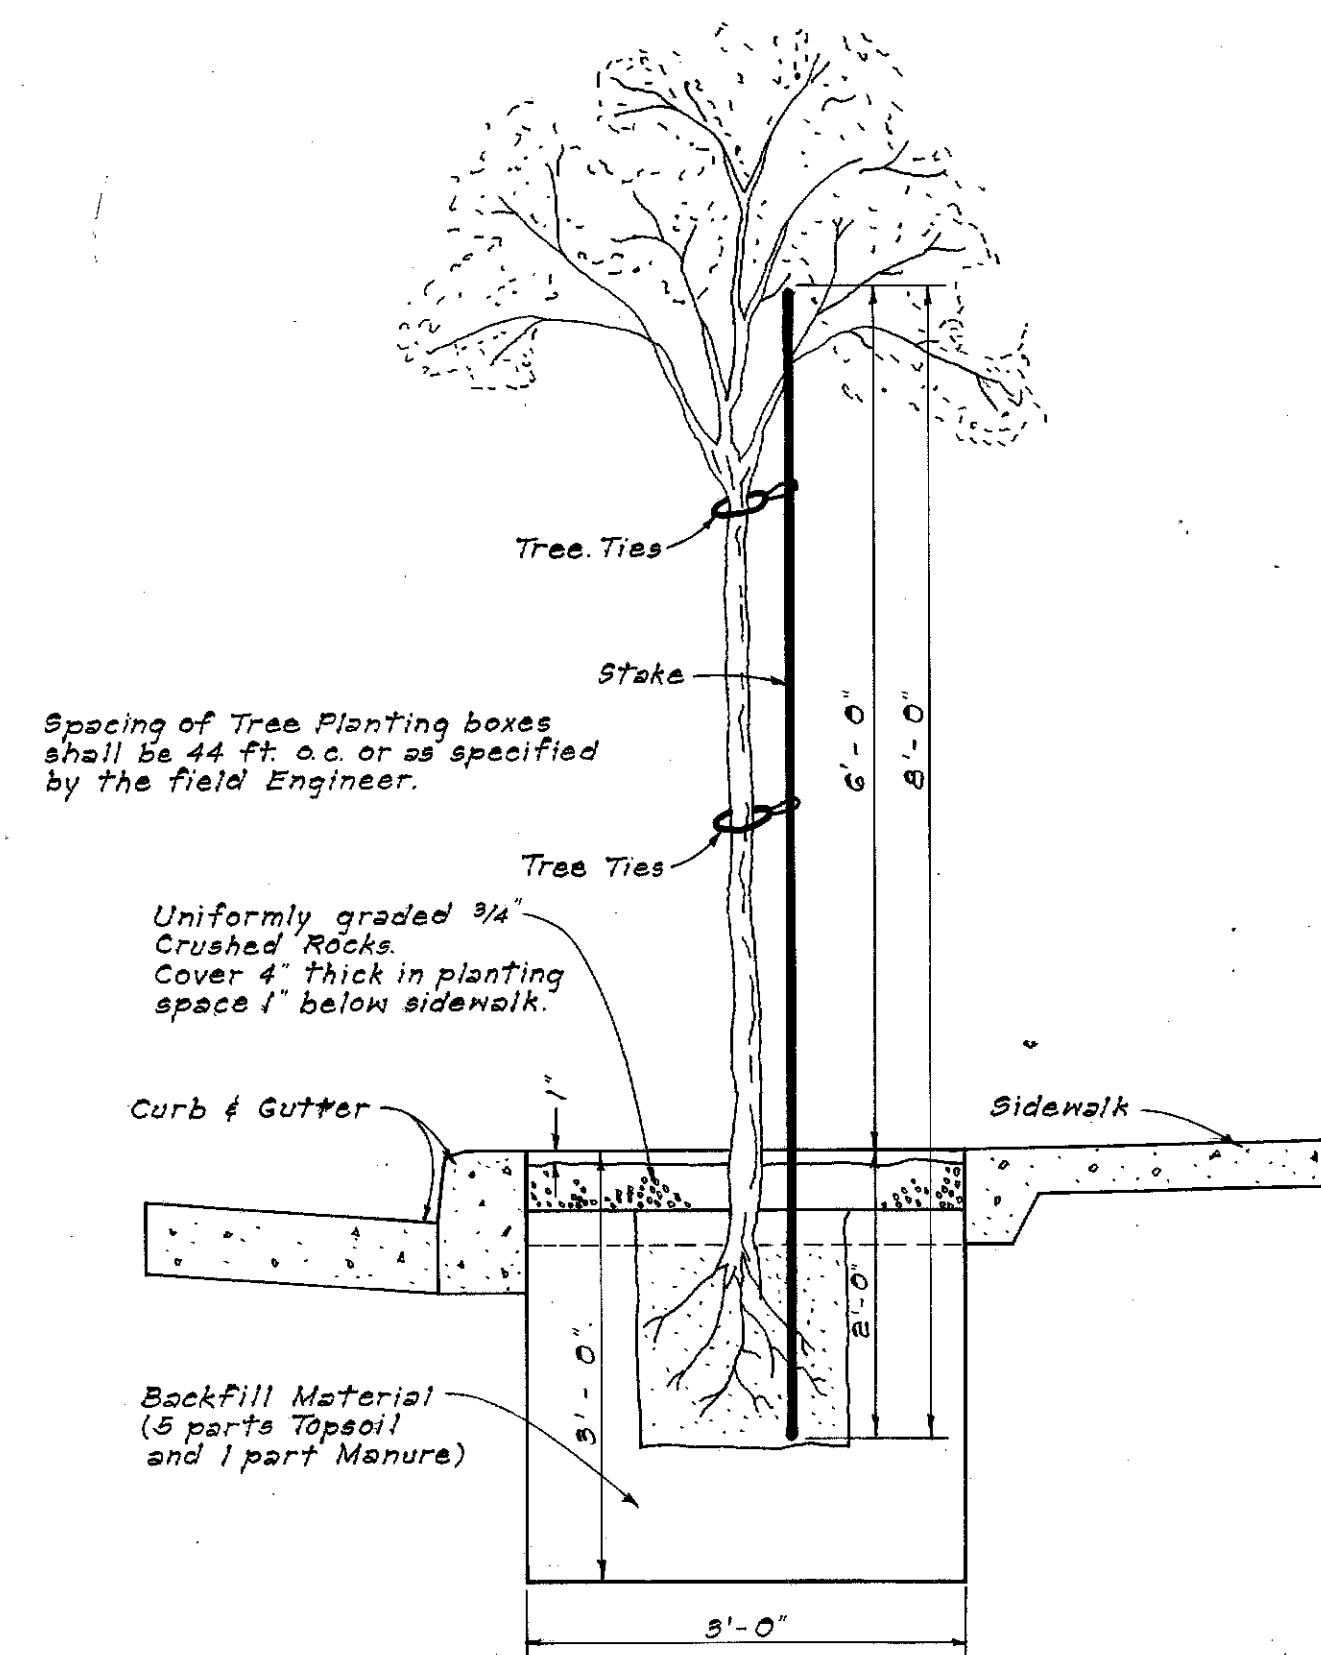


DETAIL - TREE PLANTING

Scale: 3/4" = 1'-0"


TREES TO BE PLANTED

10- Podocarpus Gracilior 1.00

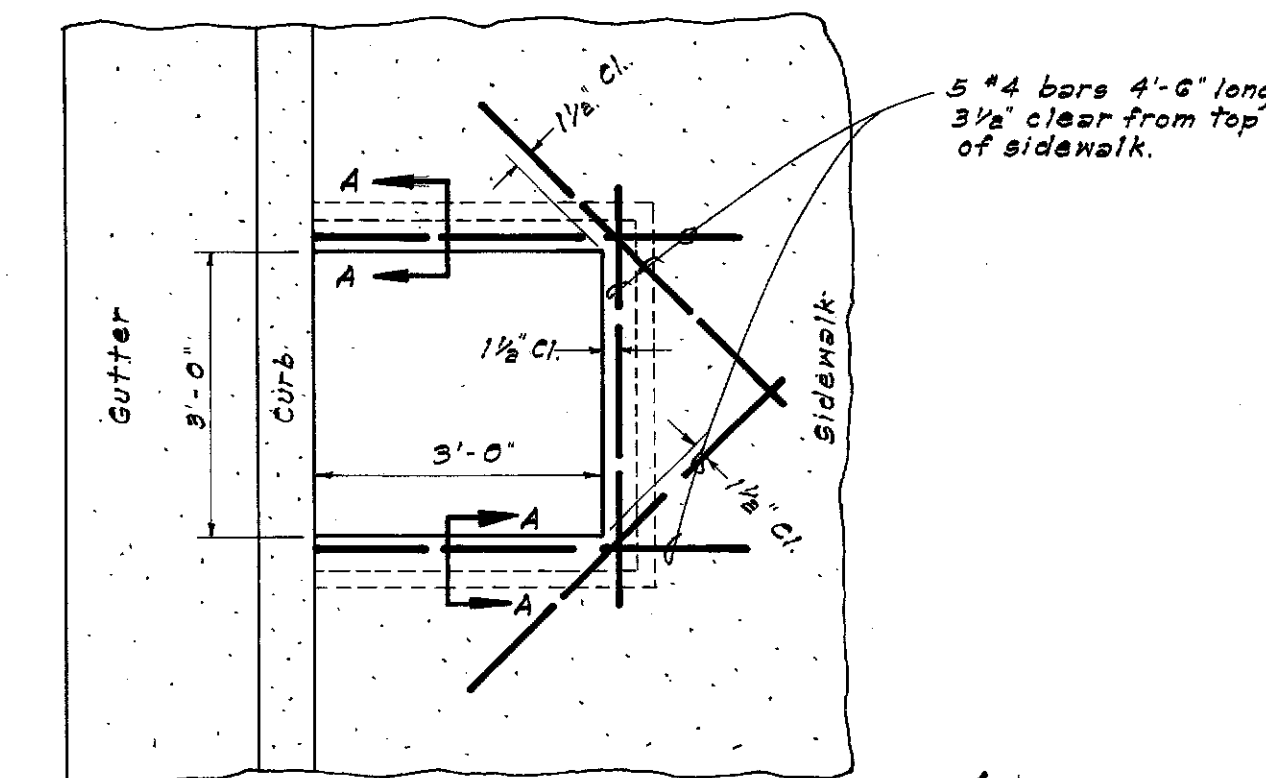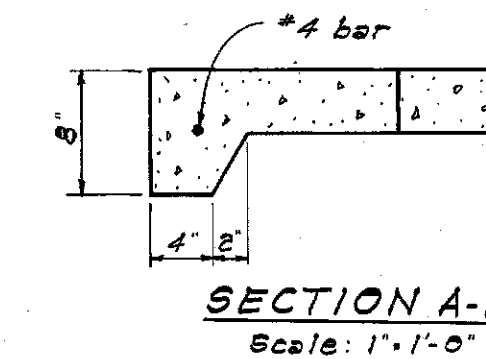

DETAIL - TREE PLANTING SPACE

Scale: 1/2" = 1'-0"

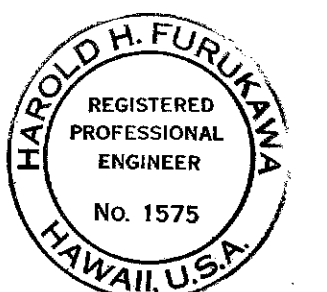

Harold H. Furukawa 5/10/68

HONOLULU REDEVELOPMENT AGENCY CITY AND COUNTY OF HONOLULU HONOLULU, HAWAII	
KUKUI PROJECT NO. HAWAII R-2 HONOLULU, HAWAII	
LILIHA STREET & KING STREET IMPROVEMENTS	
JOB NO. H.R.A. 7-67 (S) MISCELLANEOUS DETAILS	
ENGINEER: H.H.F.	CHECKED BY: H.H.F.
DRAFTSMAN: H.H.F.	APPROVED: H.H.F.
DIRECTOR, DIV. OF ENGINEERING DATE: 7/2/67	CIVIL ENGINEER (H.R.A.) DATE: 6/19/67
F.B.	C.B.