




FED. ROAD DIST. No.	STATE	FED. AID PROJ. No.	FISCAL YEAR	SHEET No.	TOT SHE

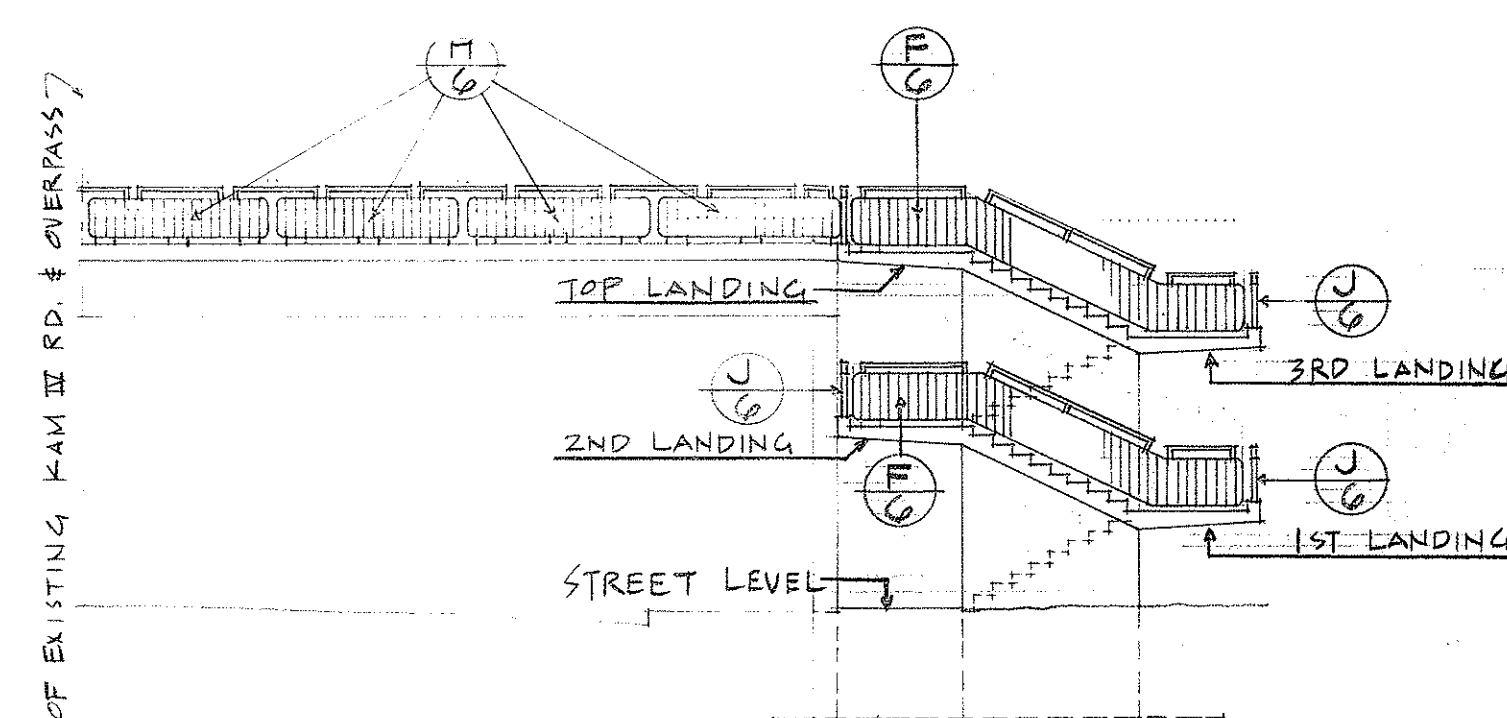


MAKAI ELEVATION

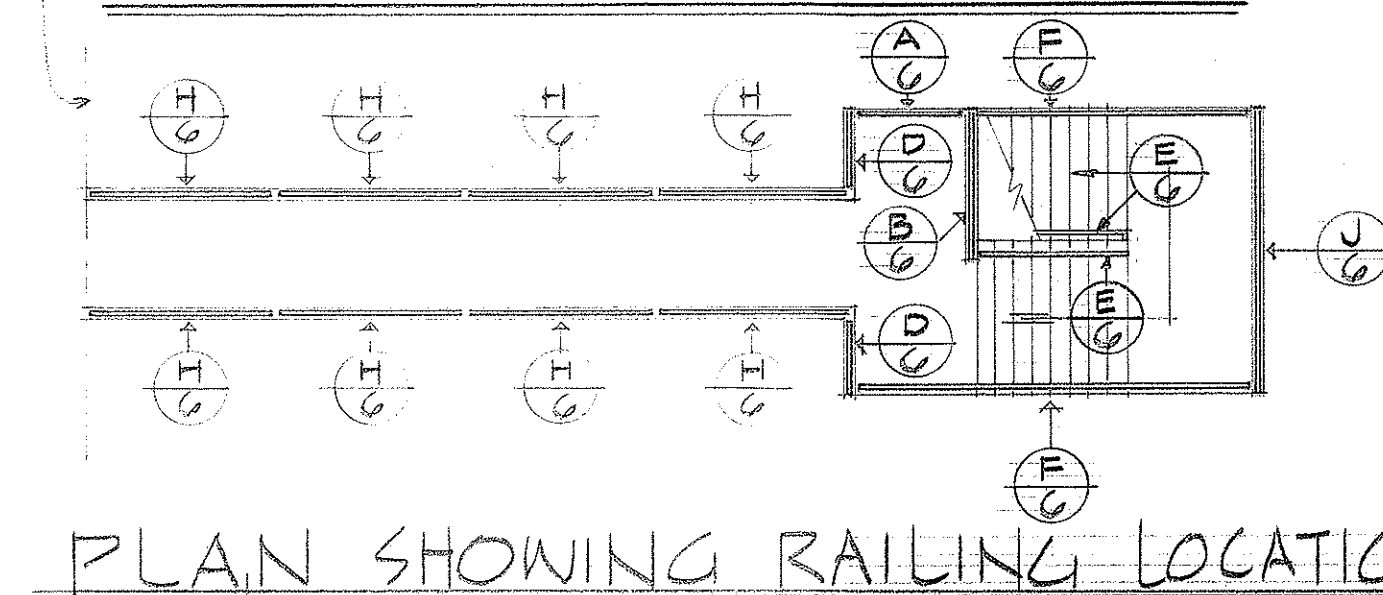


PLAN SHOWING RAILING LOCATION

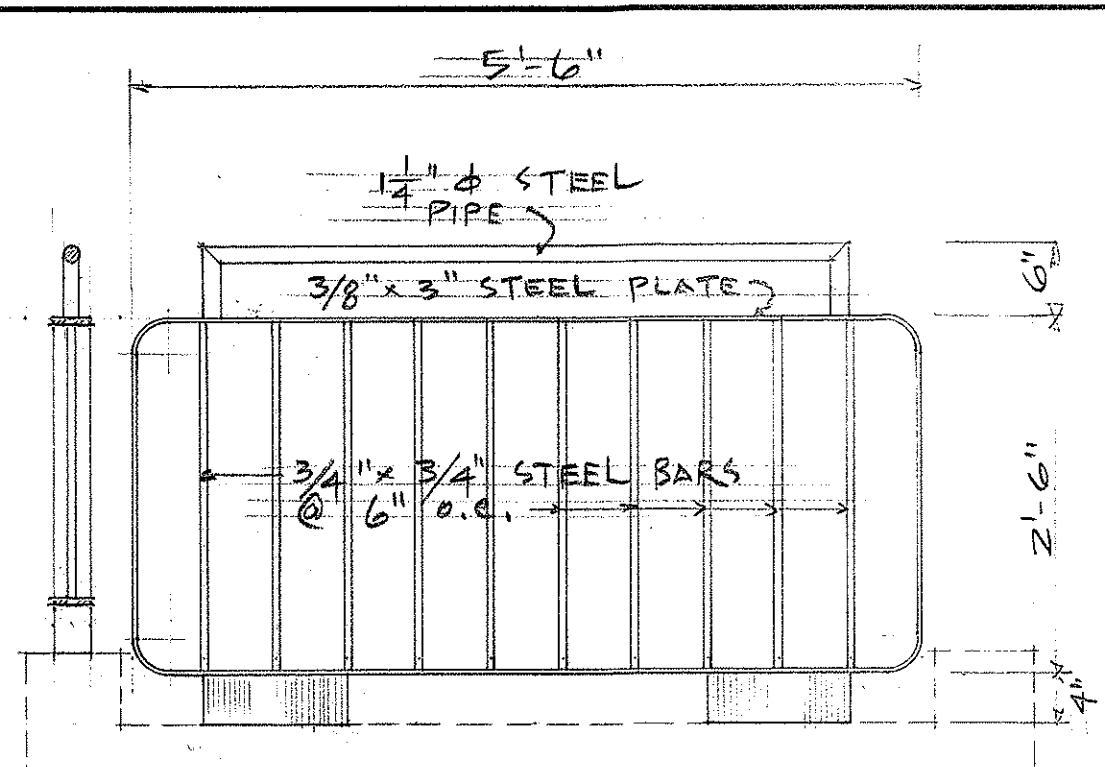


RAIL AT TOP LANDING (A)

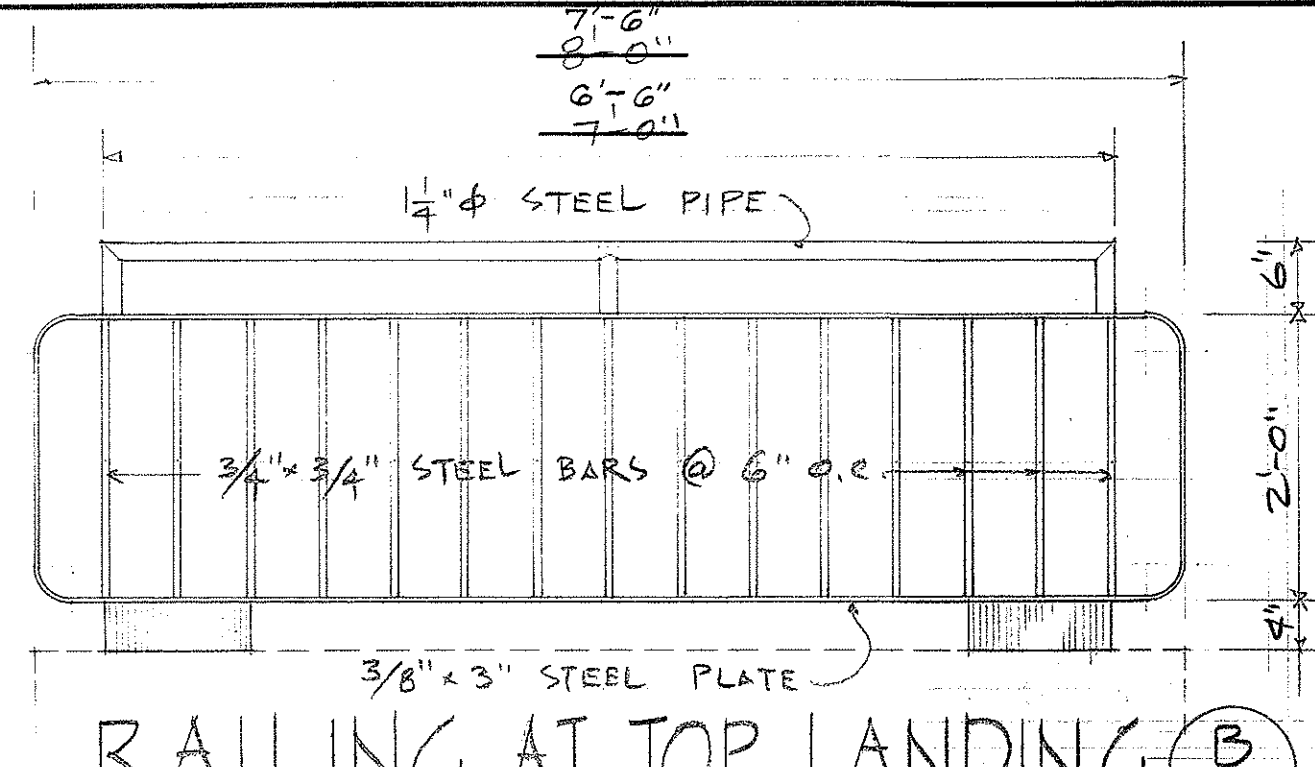


RAILING AT TOP LANDING (B)

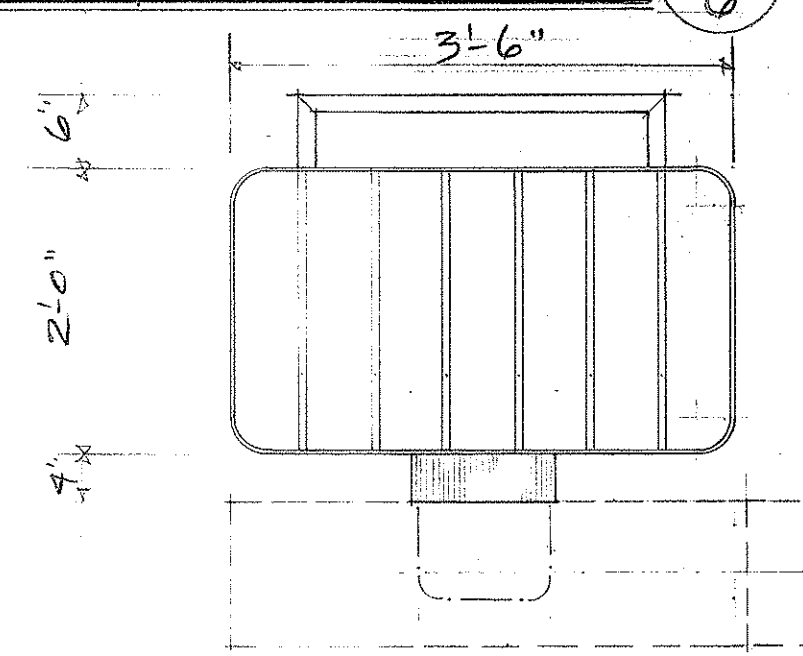


RAIL'G AT TOP LANDING (D)

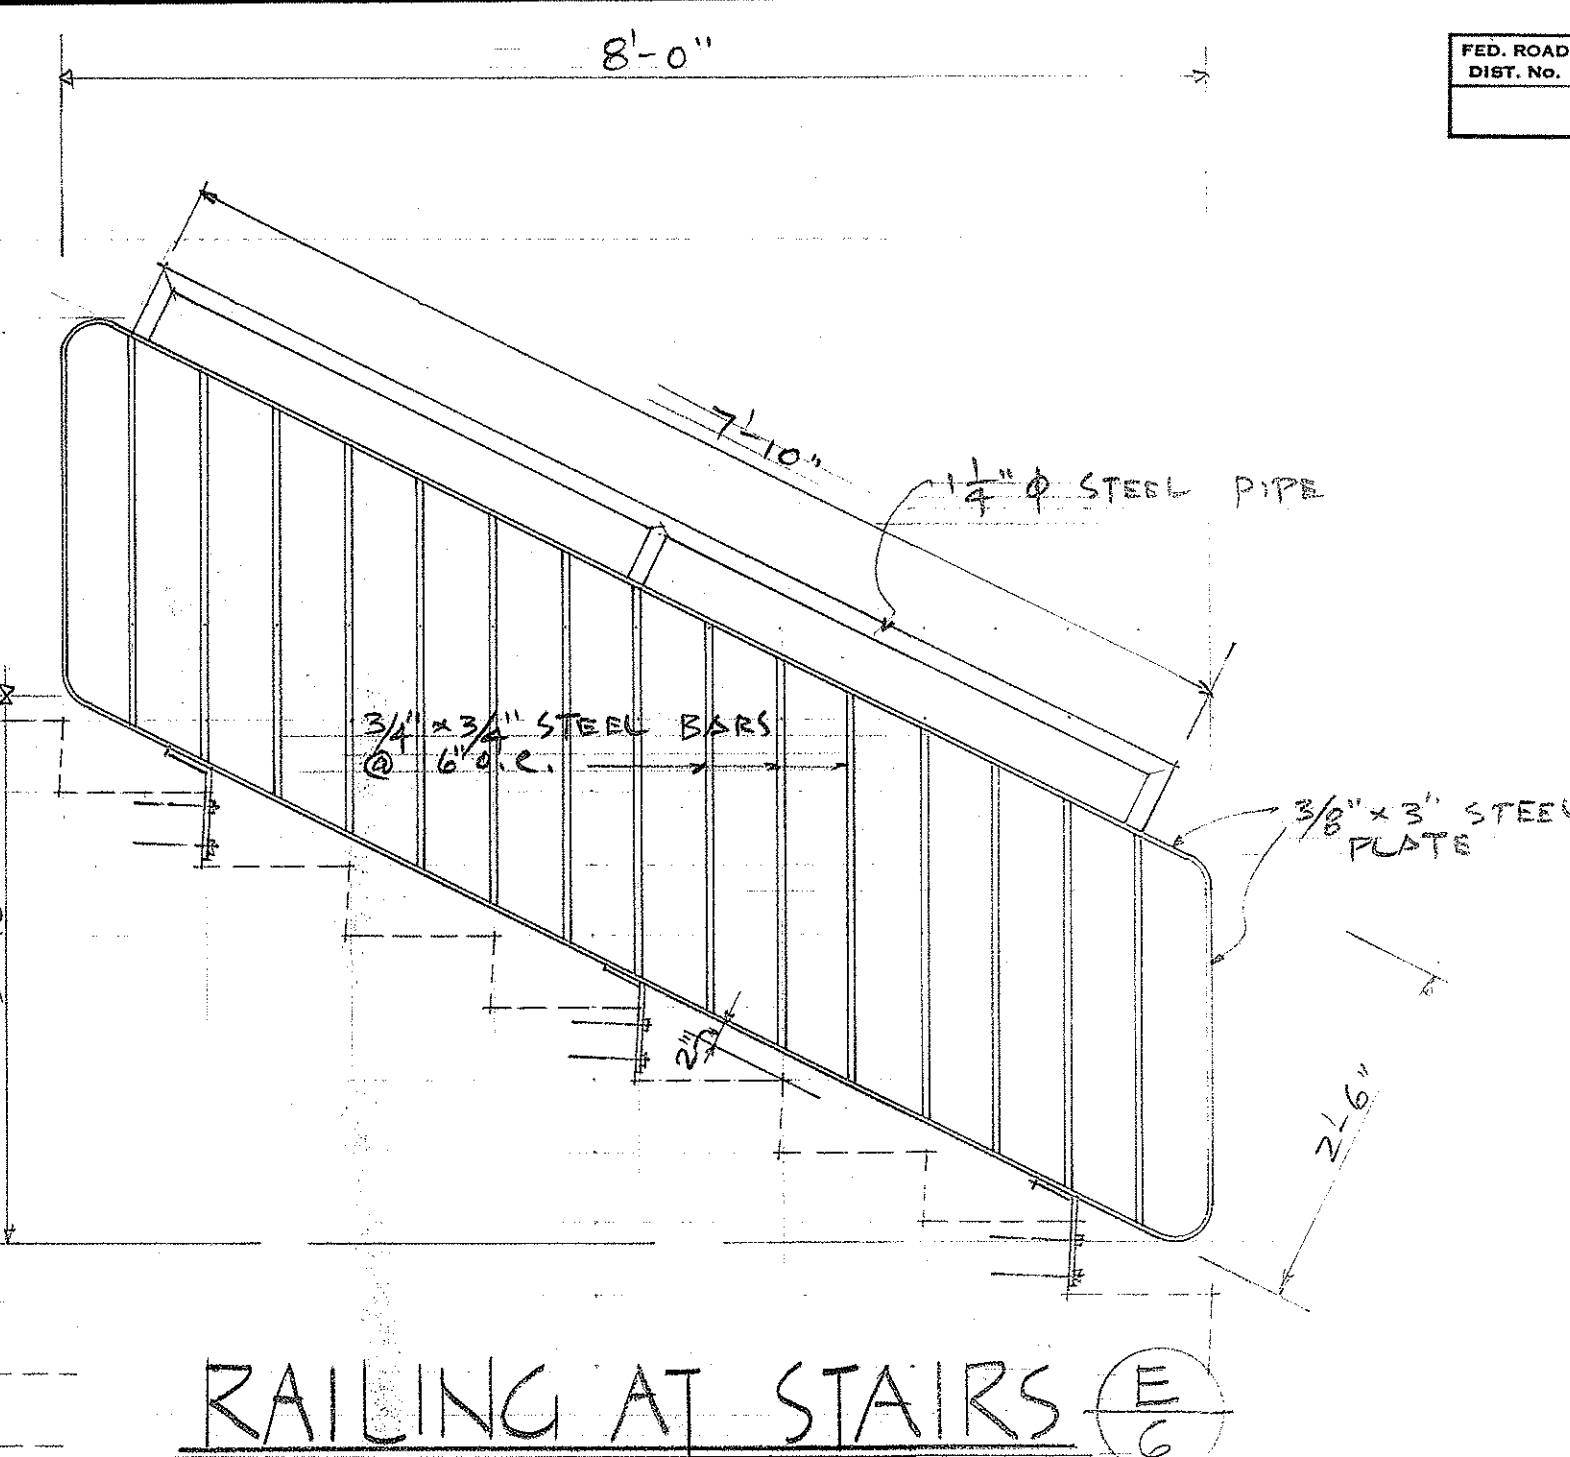


RAILING AT STAIRS E 6

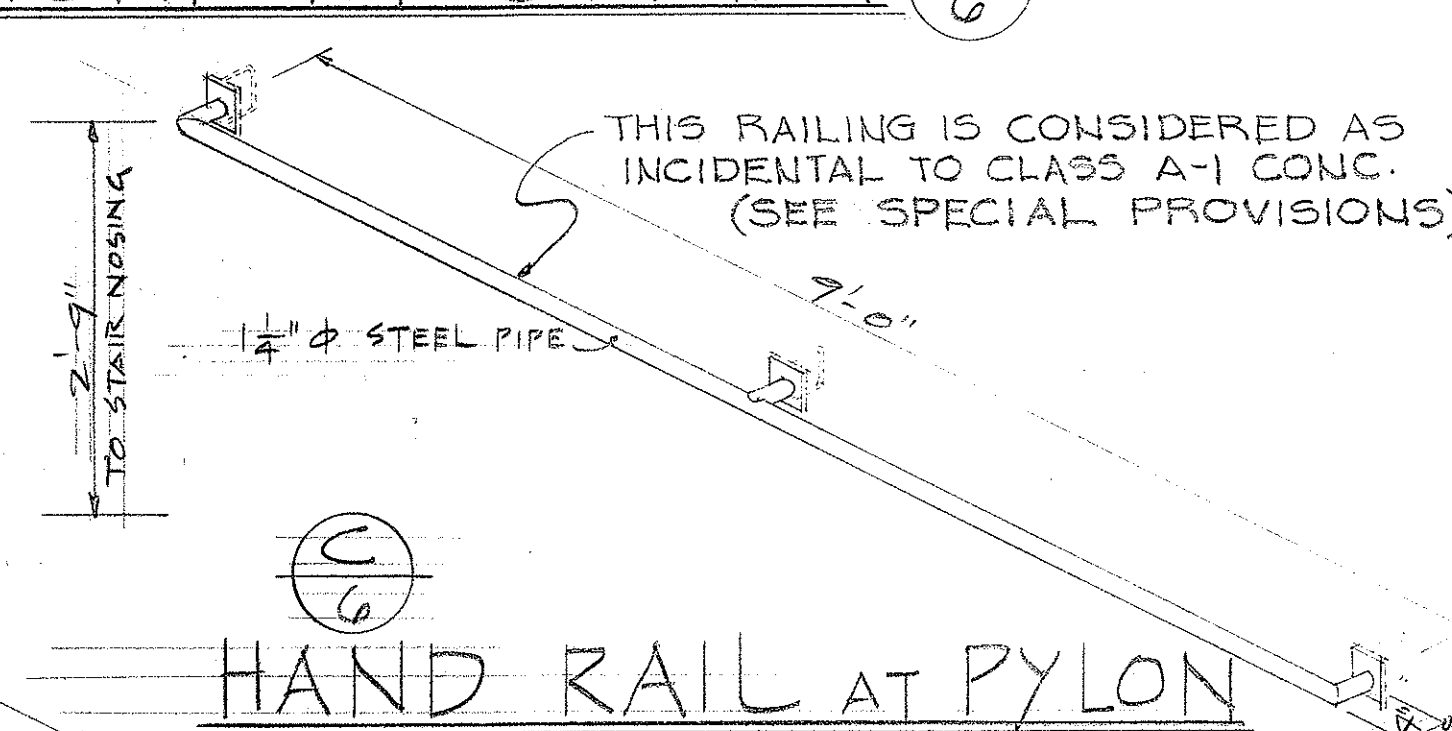



HAND RAIL AT PYLON

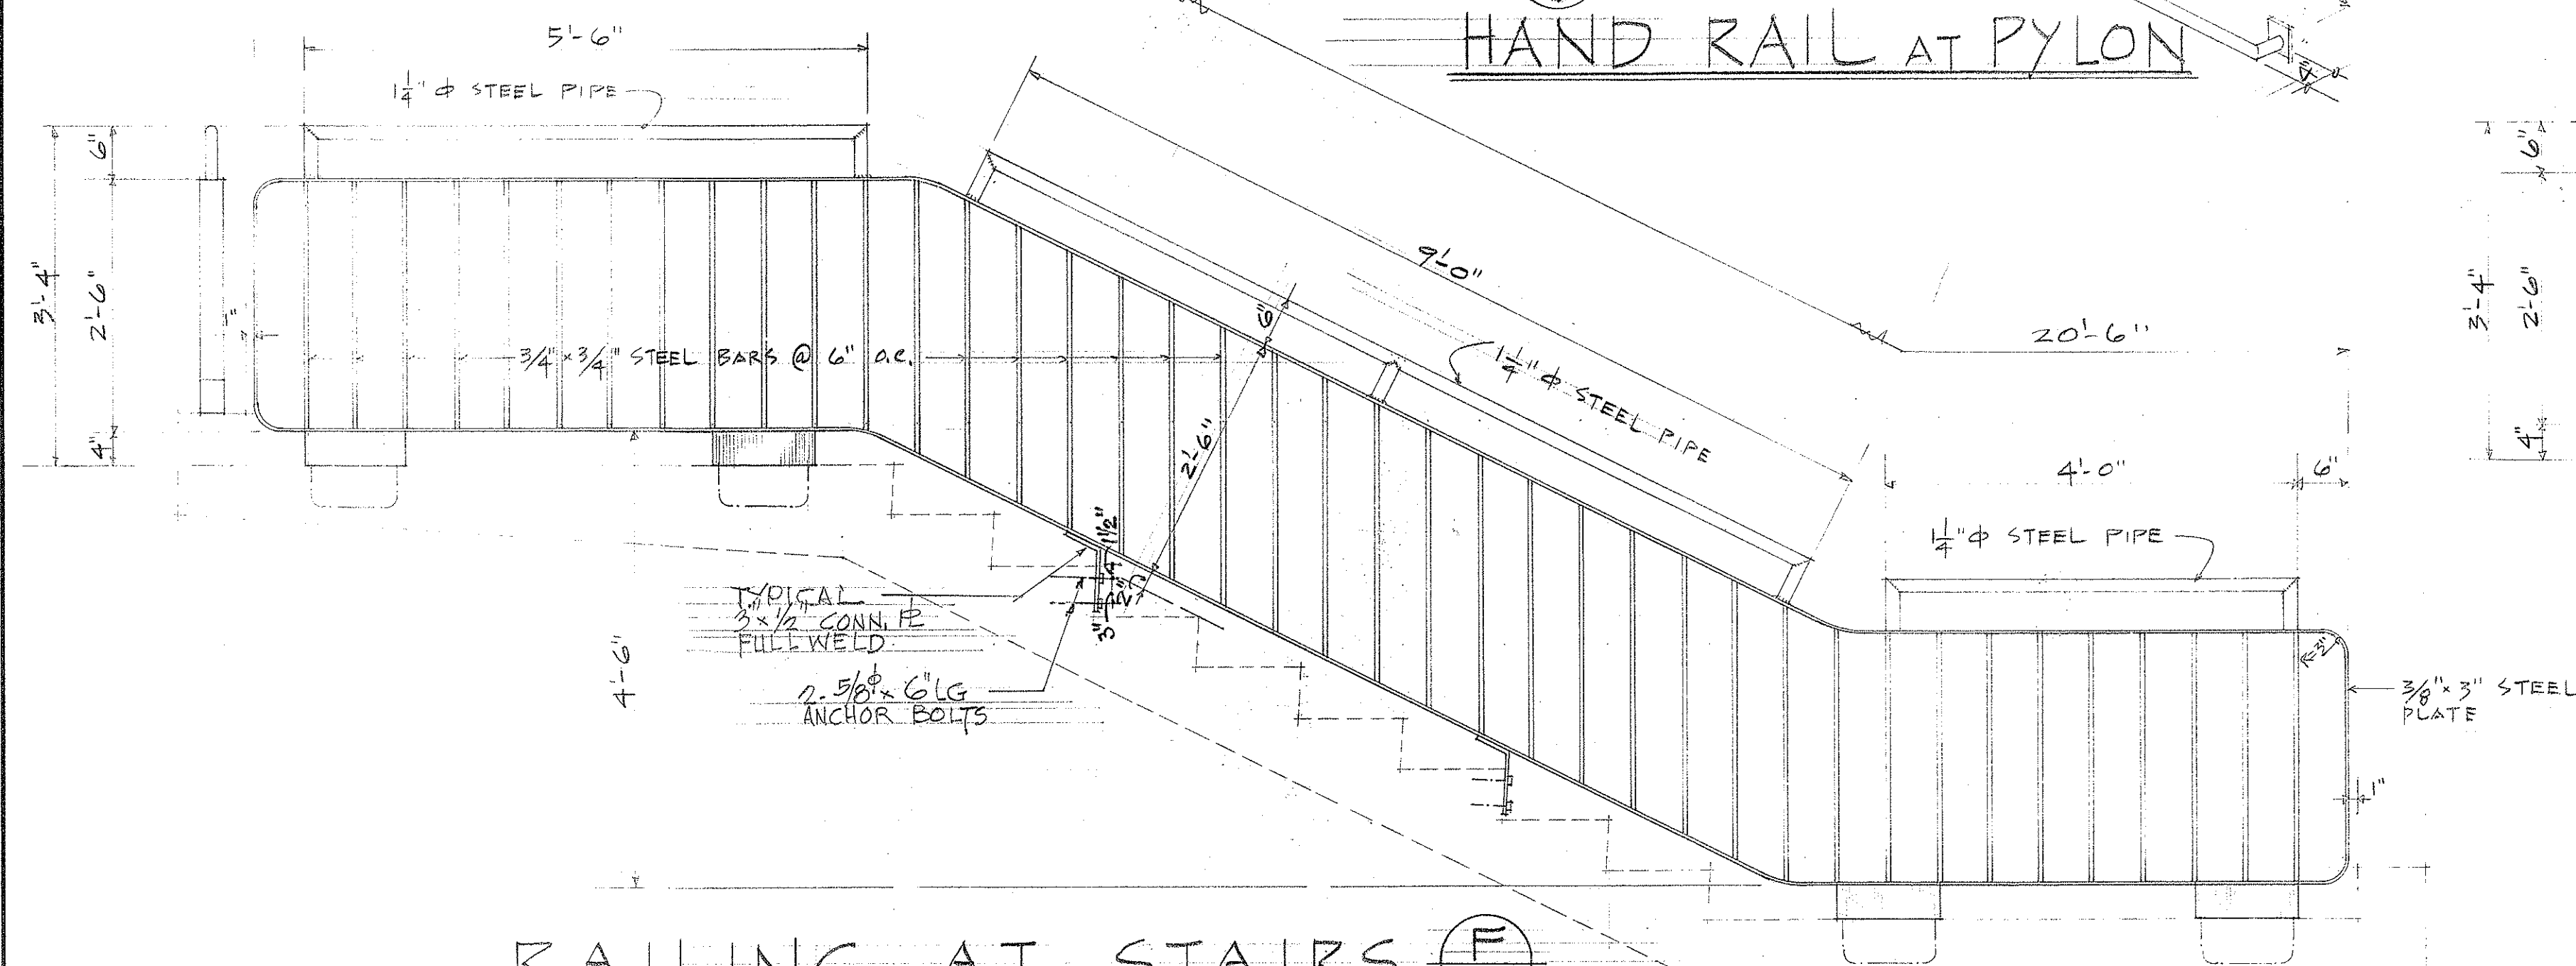

RAILING AT STAIRS

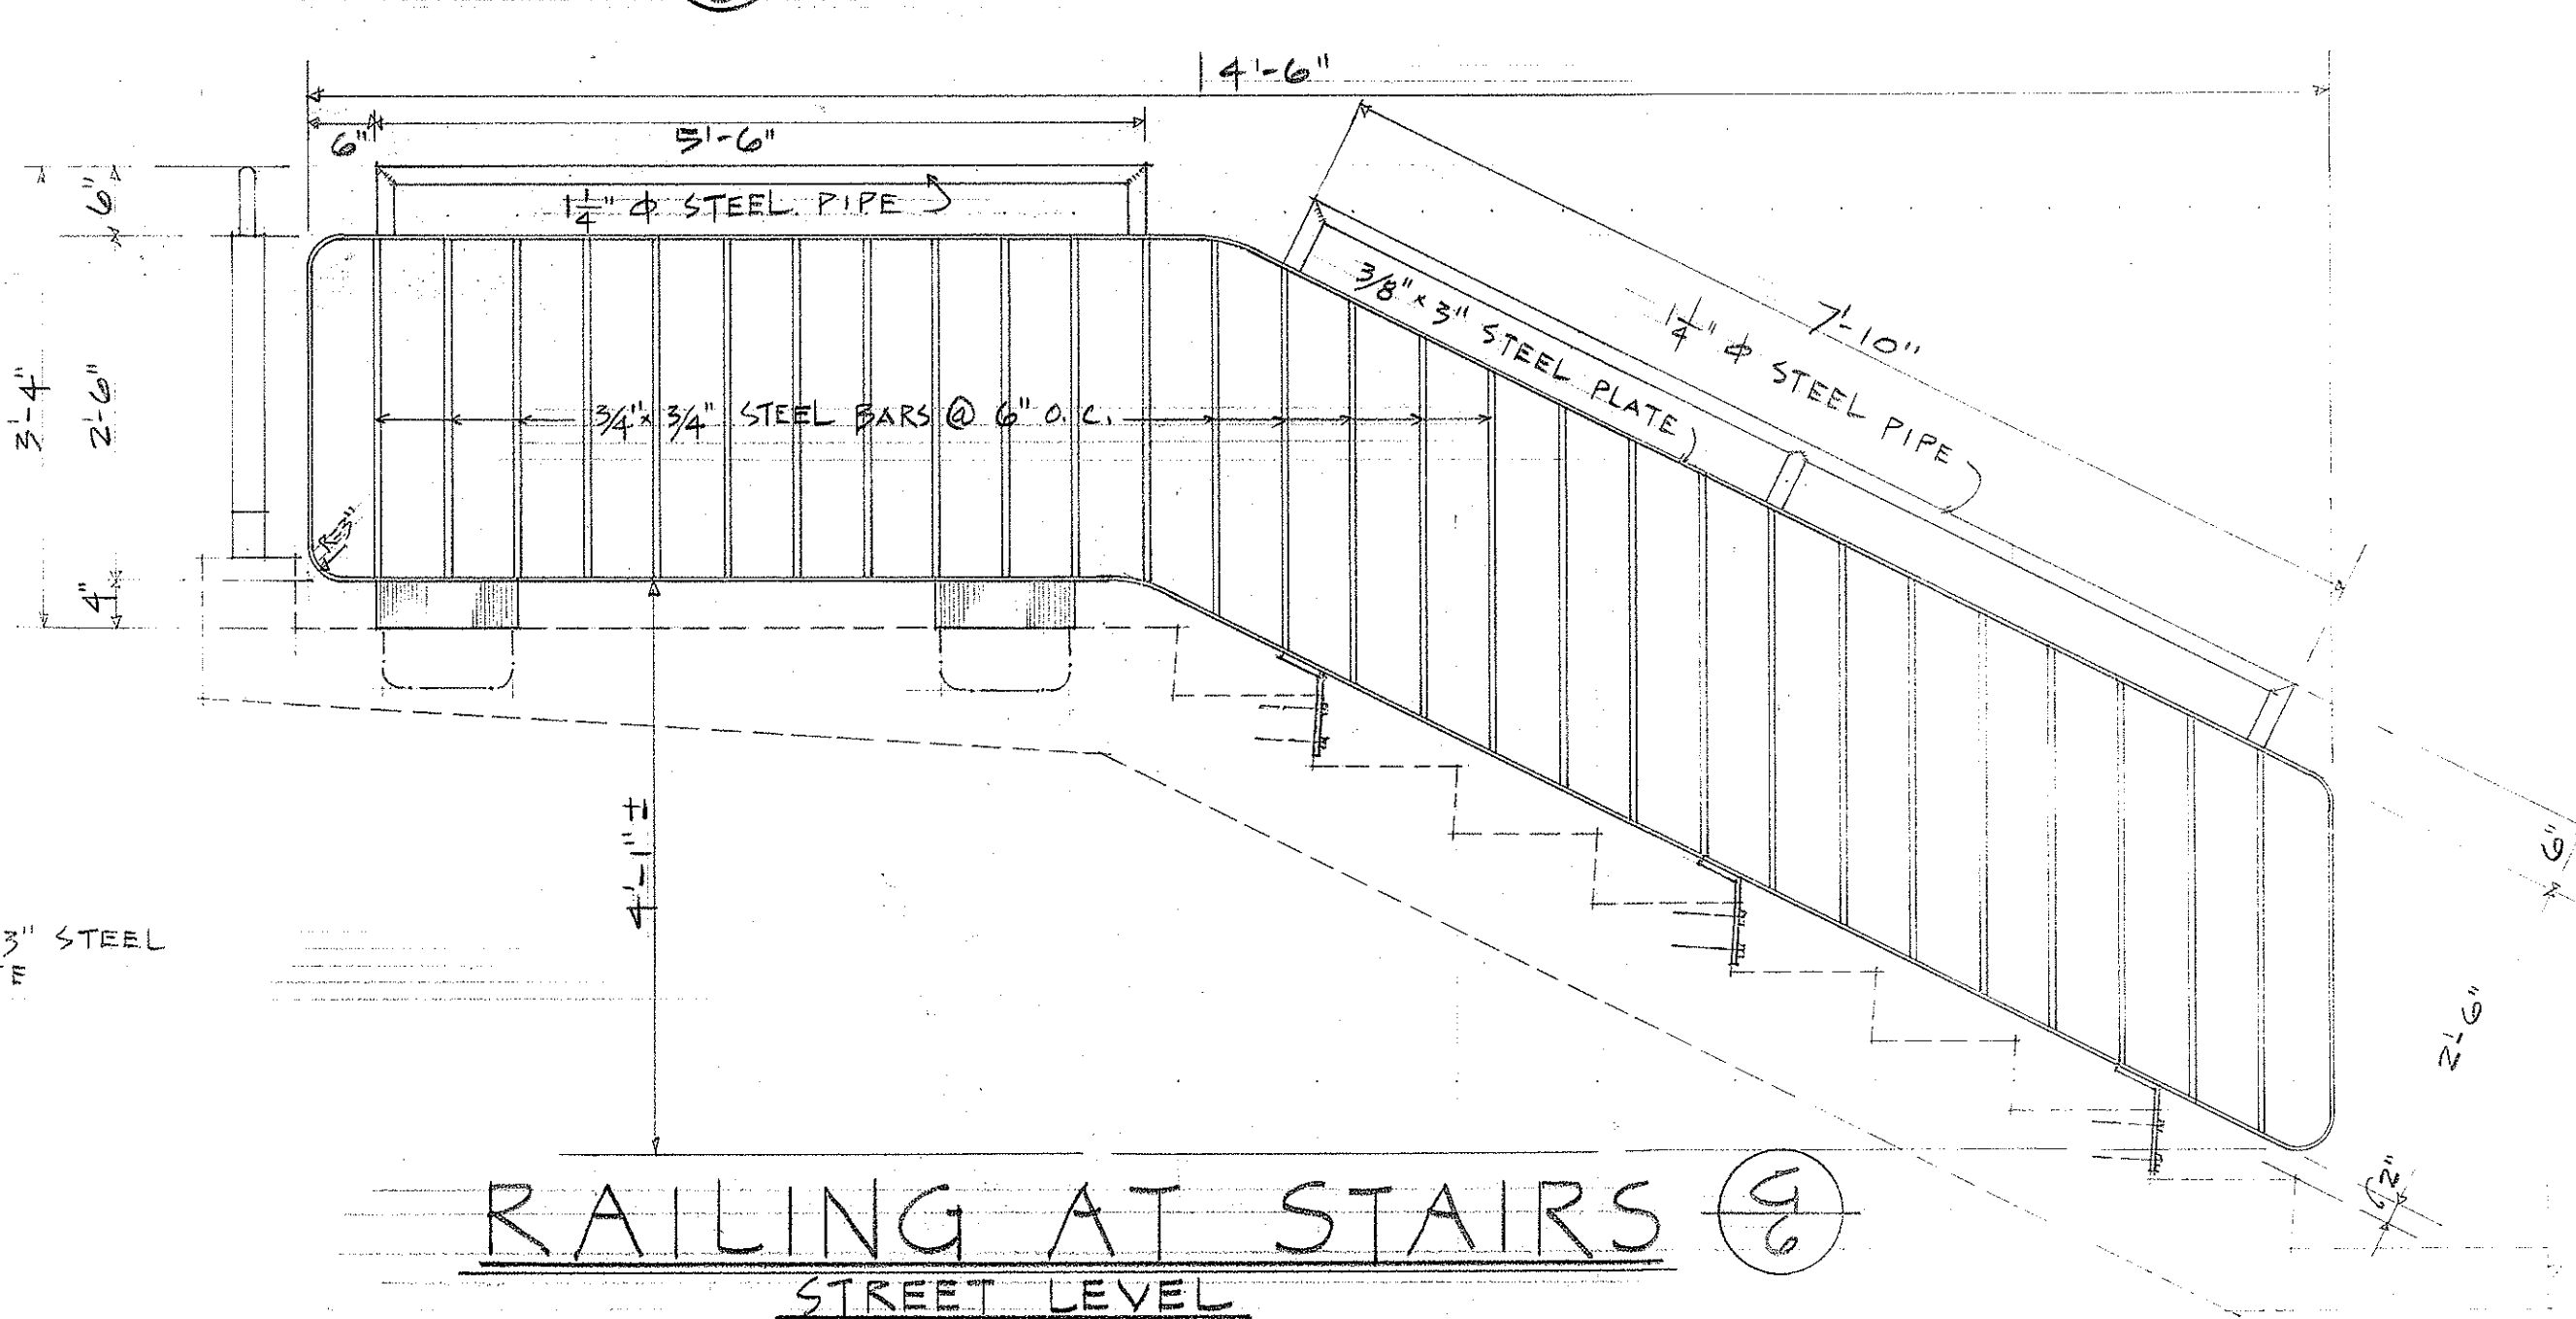


RAILING AT STAIRS (9)
STREET LEVEL

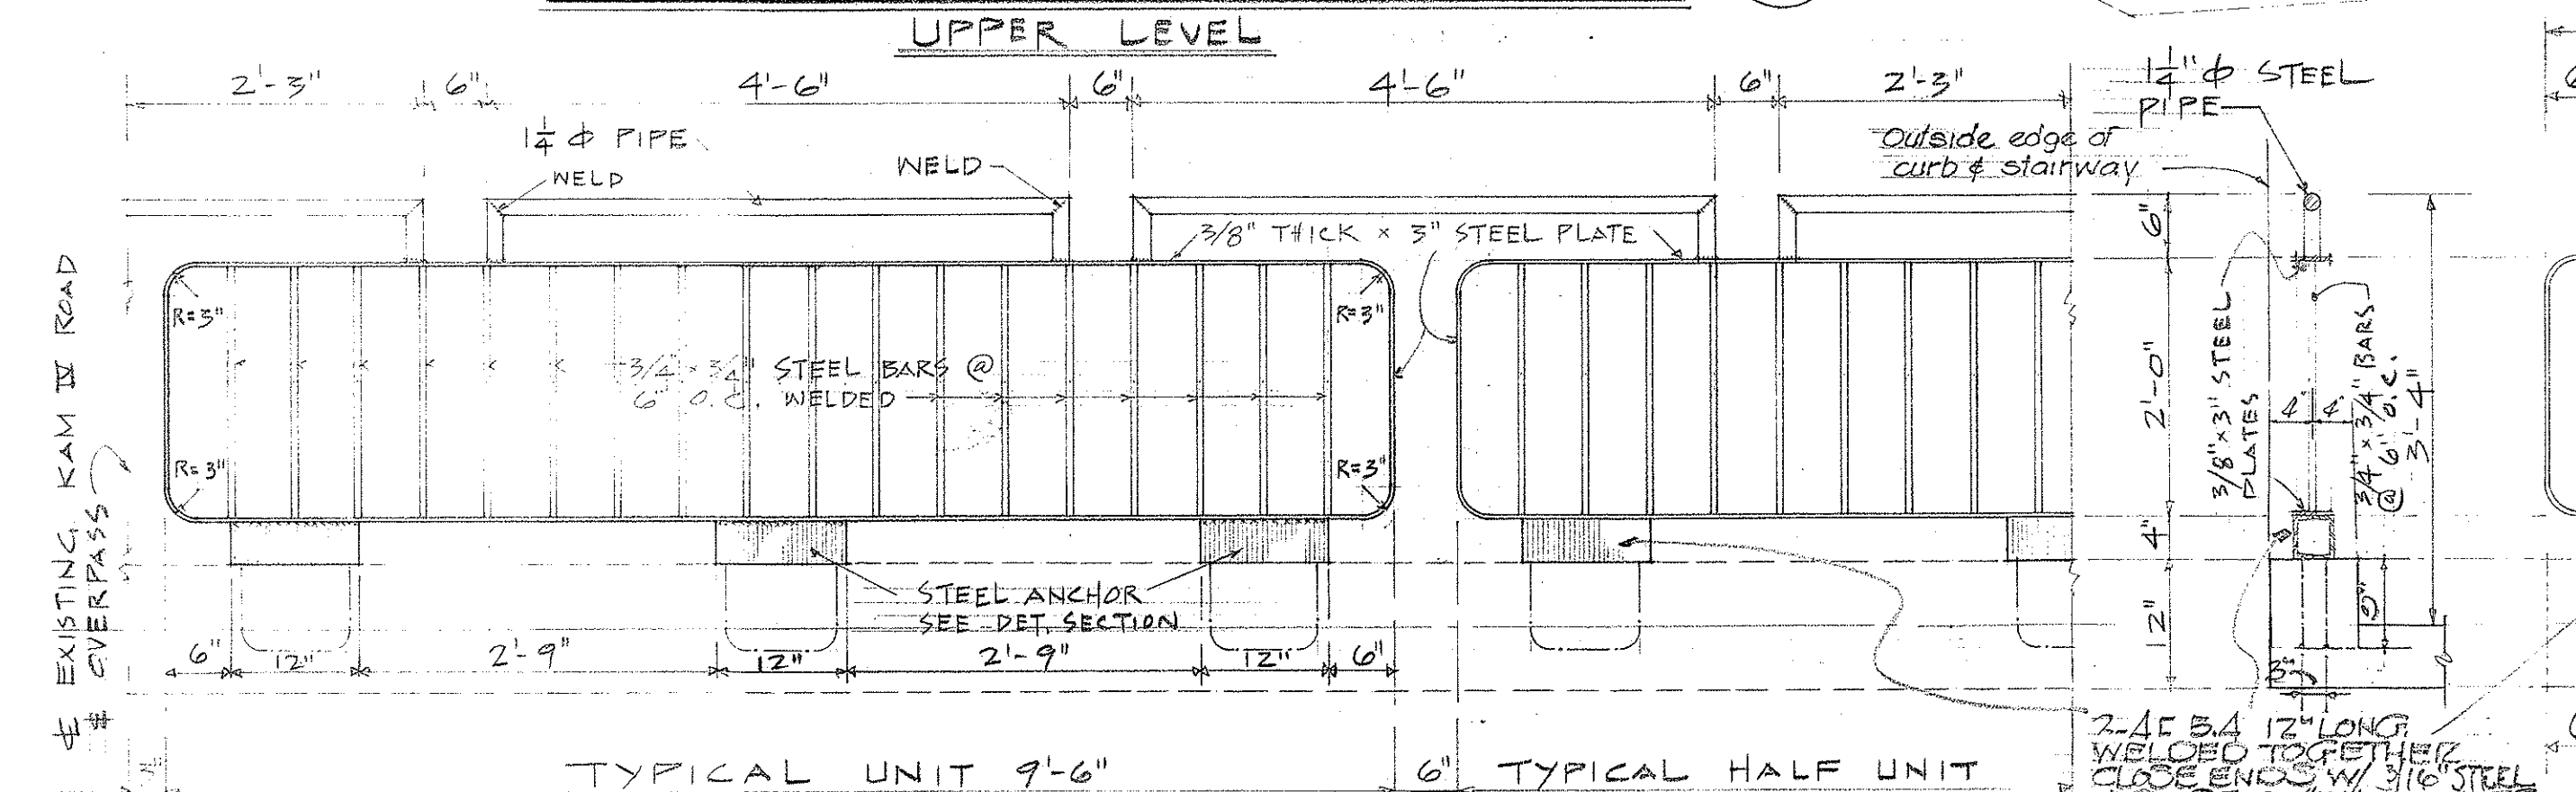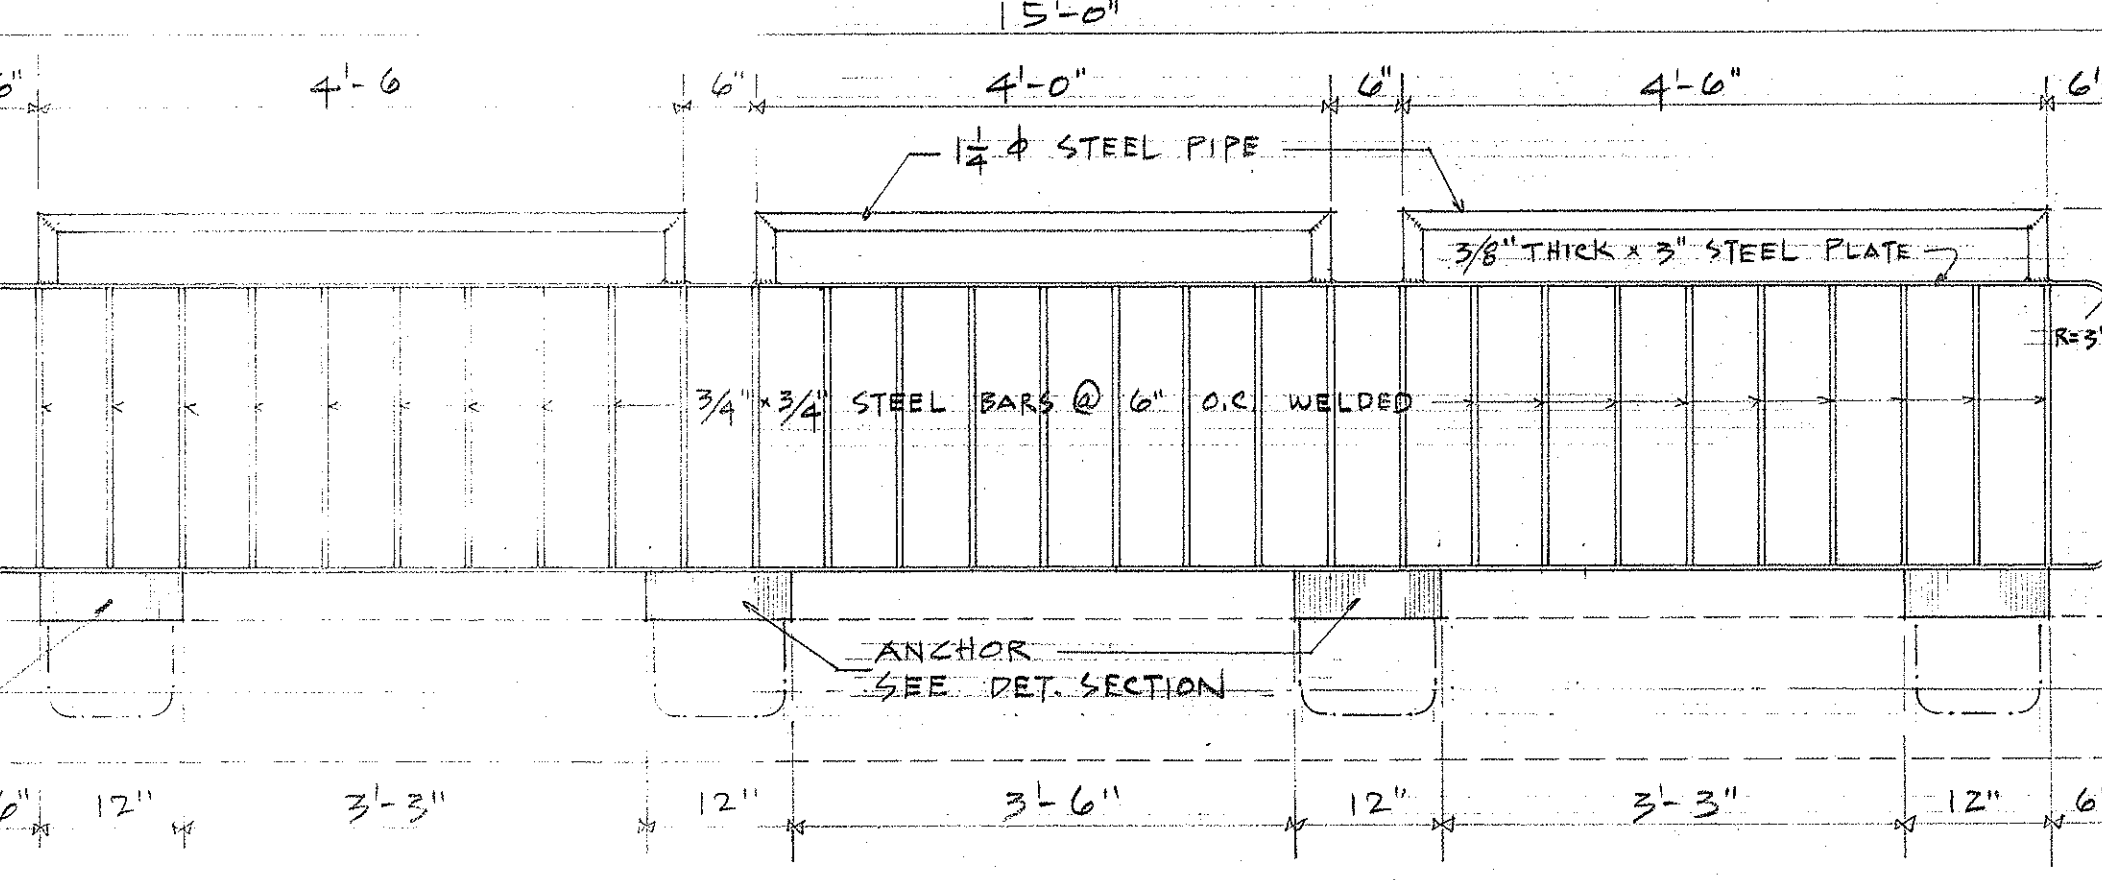RAILING AT OVERPASS 

SECTION RAILING AT STAIR LANDING

NOTE:
BAILING ASSEMBLAGE INCLUDING
ANCHORS SHALL BE GALVANIZED.

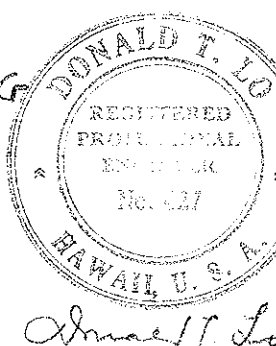

DEPARTMENT OF TRANSPORTATION
DIVISION OF HIGHWAYS
STATE OF HAWAII
HAND RAIL DETAILS
PEDESTRIAN OVERPASS
ON KAM IV ROAD
PROJECT NO. GF 8120 01 60
JANUARY 1961

SCAL E: $3/4" = 1'-0"$

SHEET No. 6 OF 6 SHEETS