

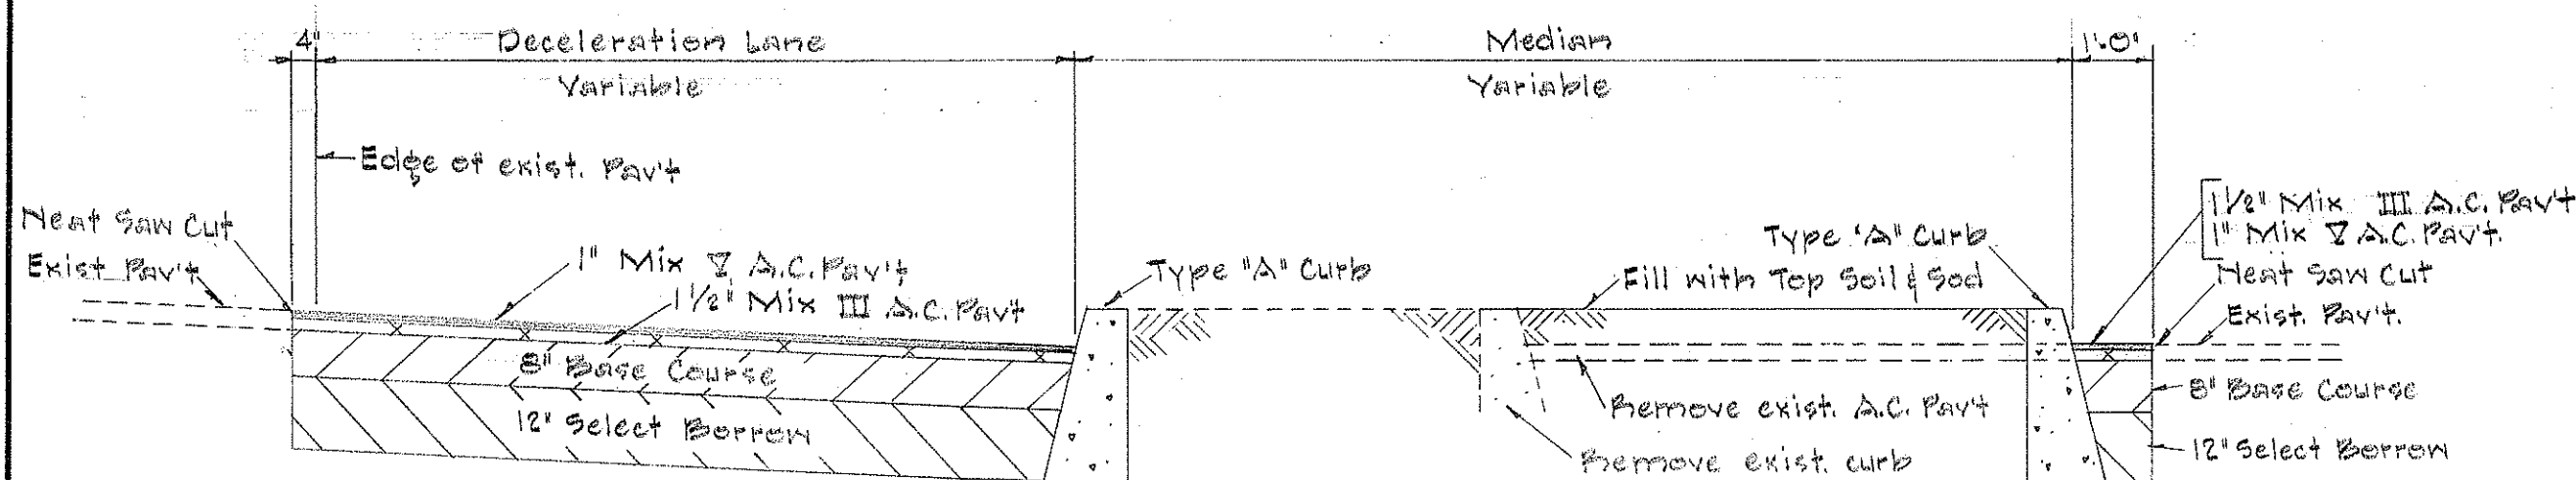
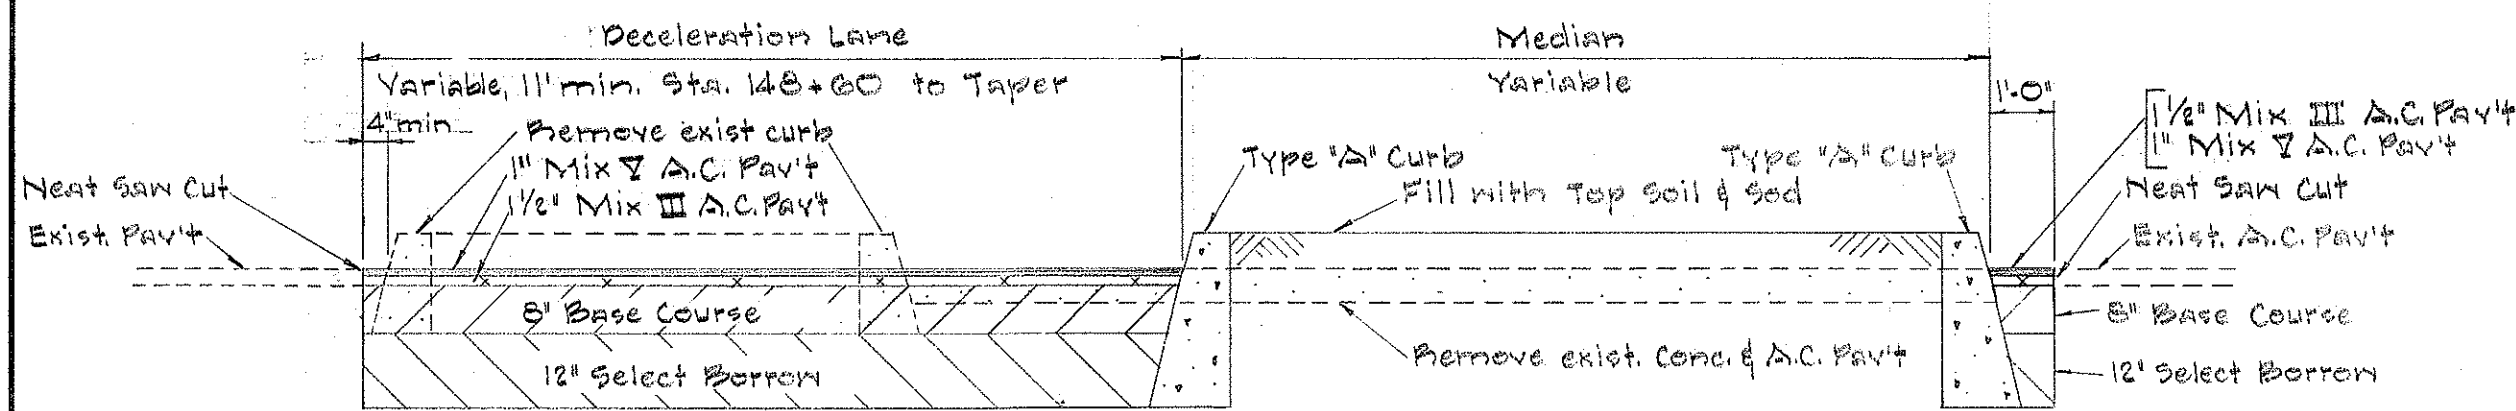



FED. ROAD DIST. NO.	STATE	FED. AID PROJ. NO.	FISCAL YEAR	SHEET NO.	TOTAL SHEETS
HAWAII	HAW.				

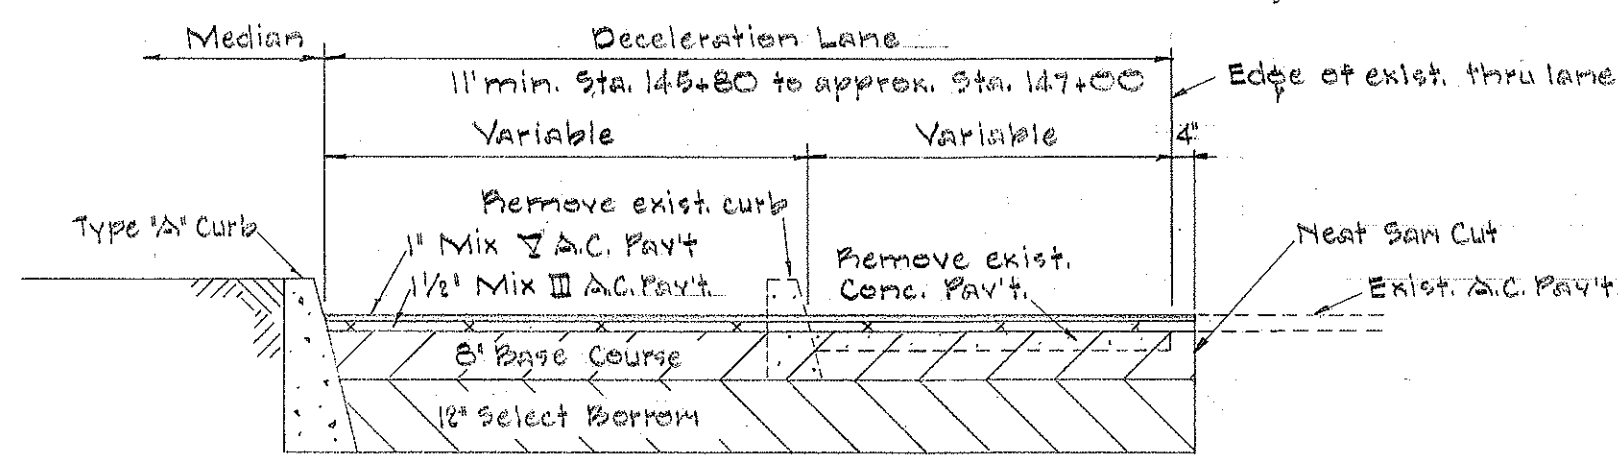


SECTION 'A-A'
KALANIANA'OLE HWY. - KAILUA RD.

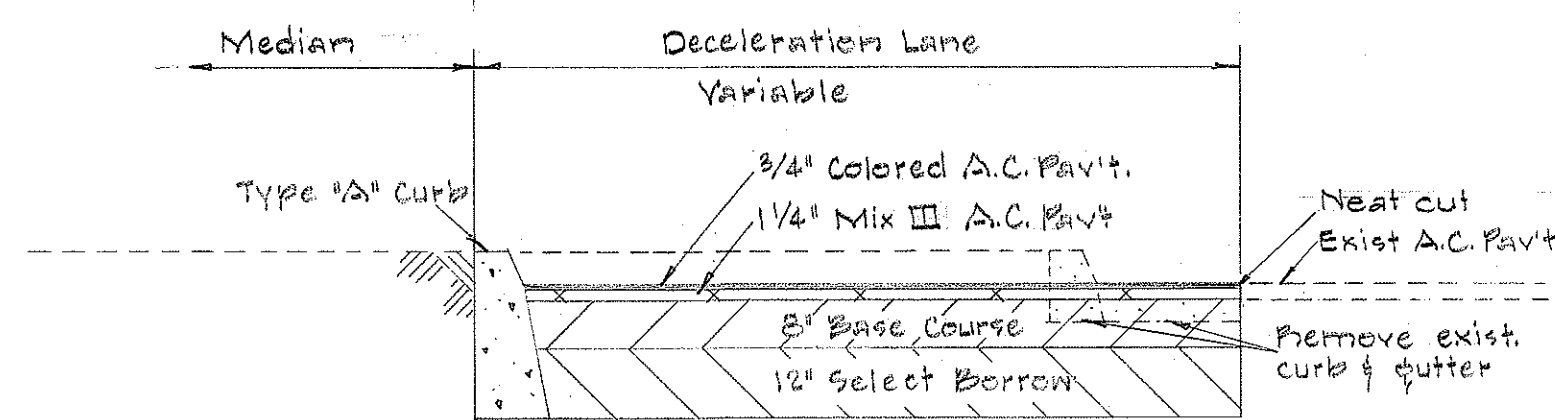


SECTION 'A-A'
KALANIANA'OLE HWY. - KAILUA RD.

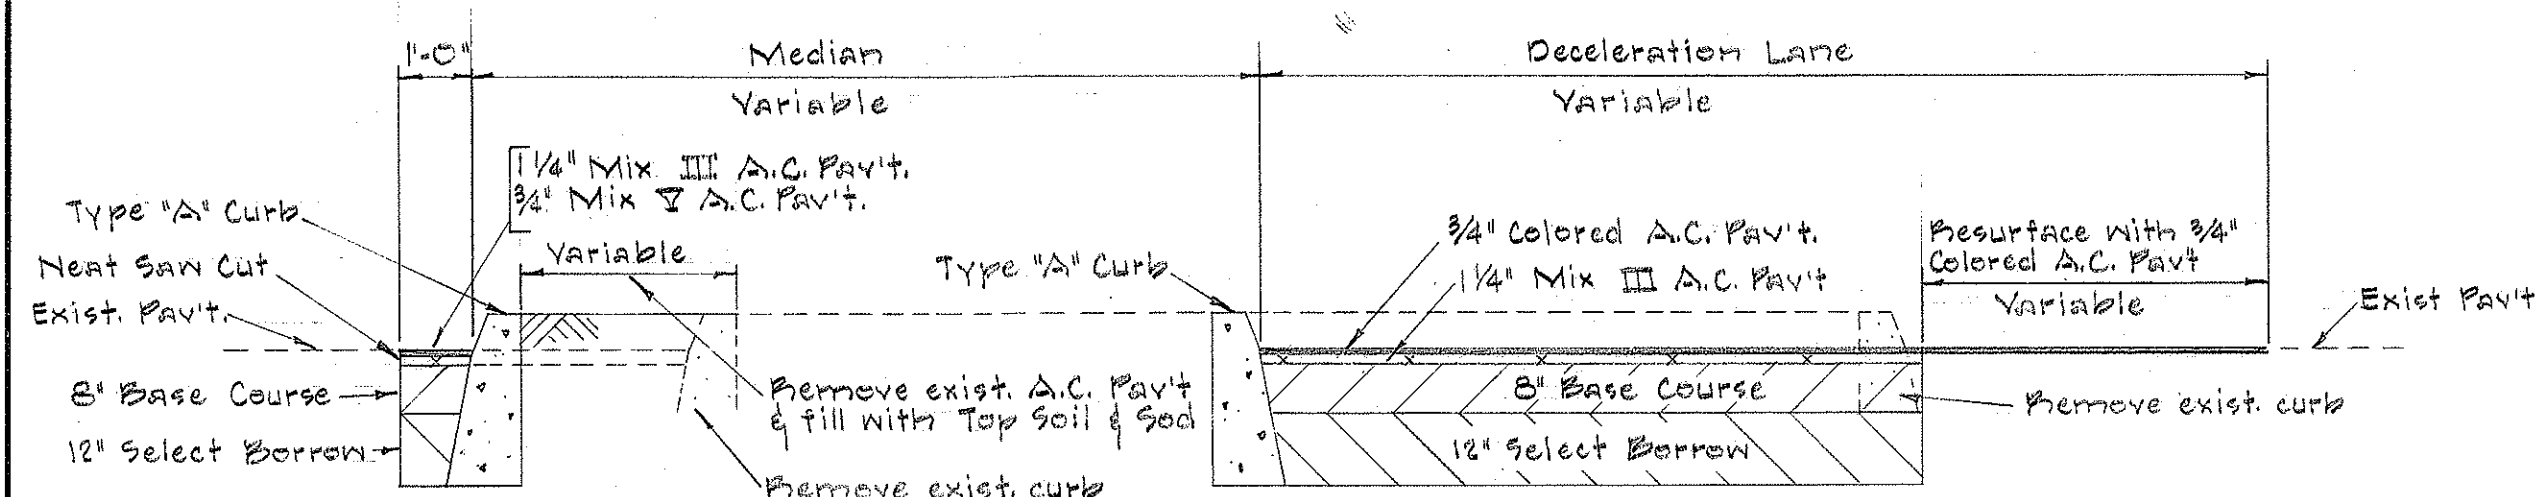


SECTION 'A-A'
KALANIANA'OLE HWY. - KAILUA RD.

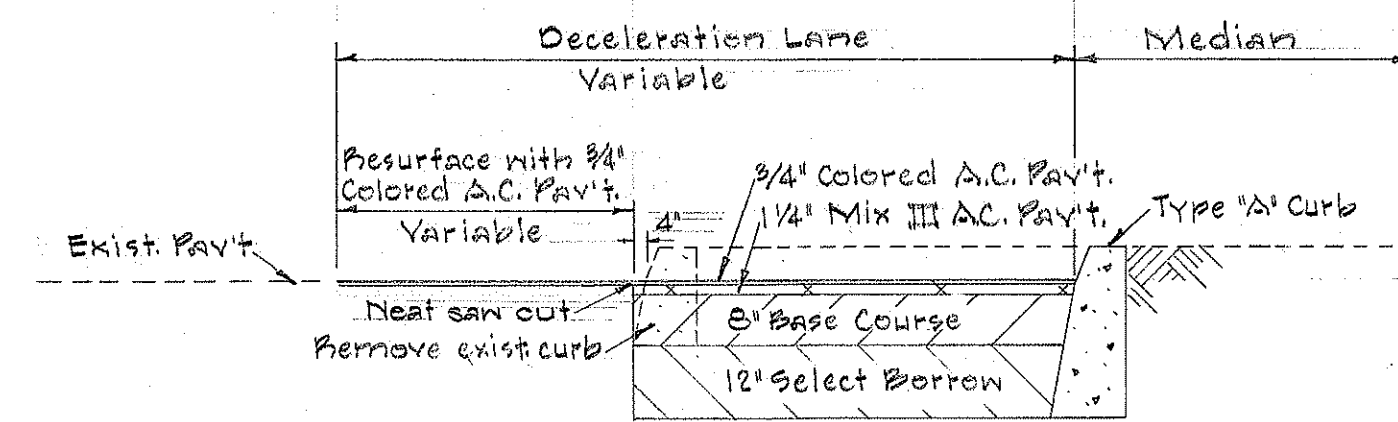


SECTION 'D-D'
KALANIANA'OLE HWY. - KAILUA RD.

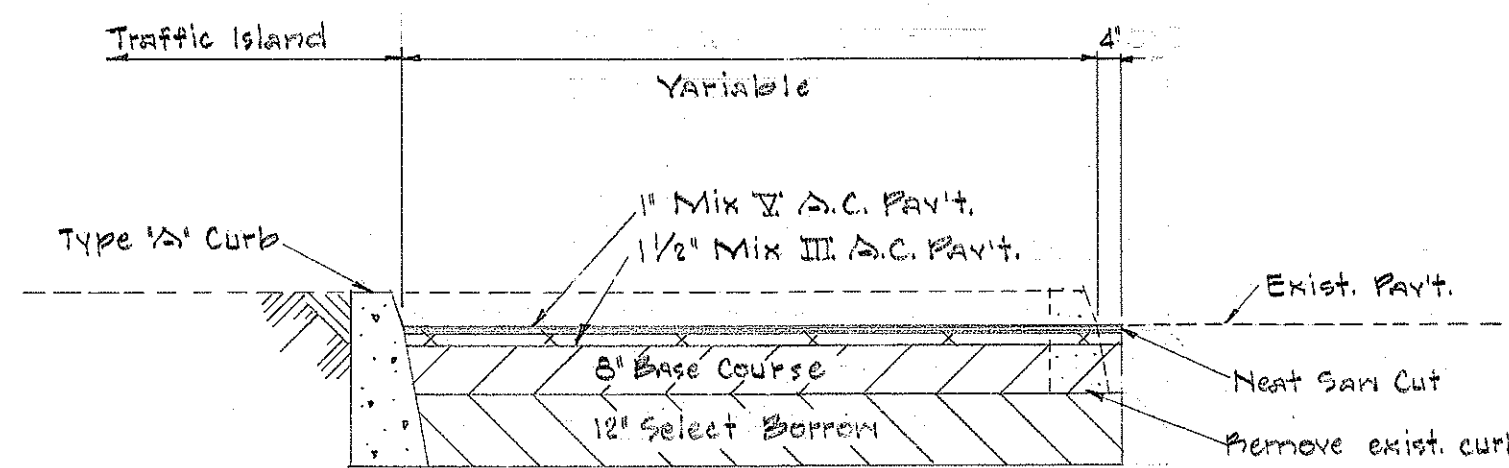

SECTION 'A-A'
KAILUA RD. - ULLIMANU RD.

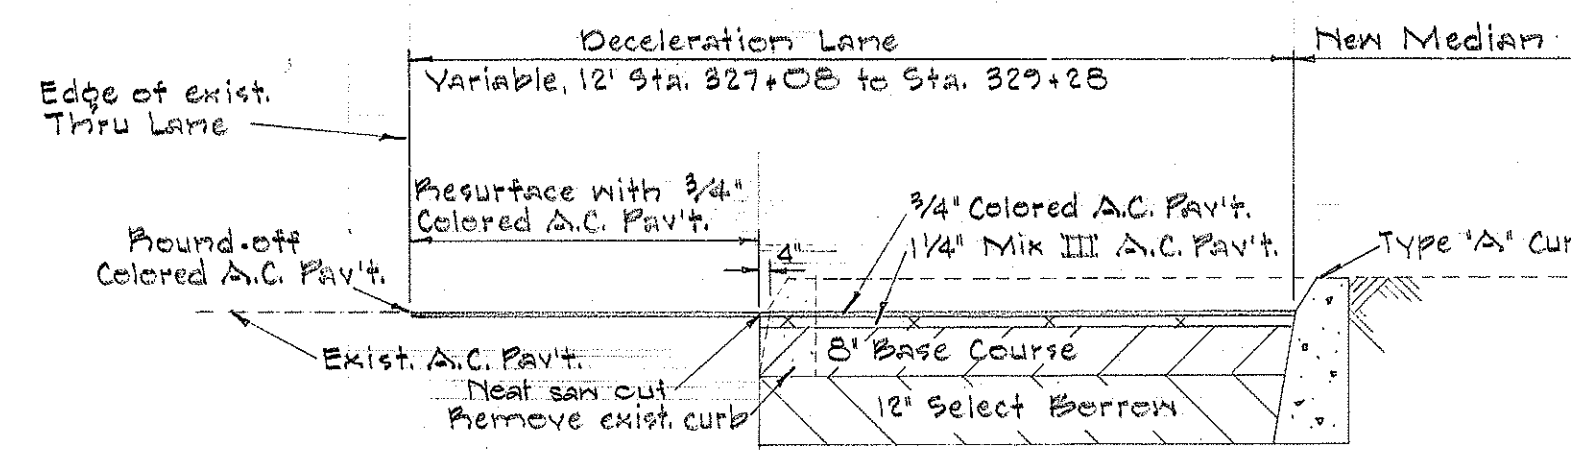

SECTION 'A-A'
KAMEHAMEHA HWY. - PALI HWY.

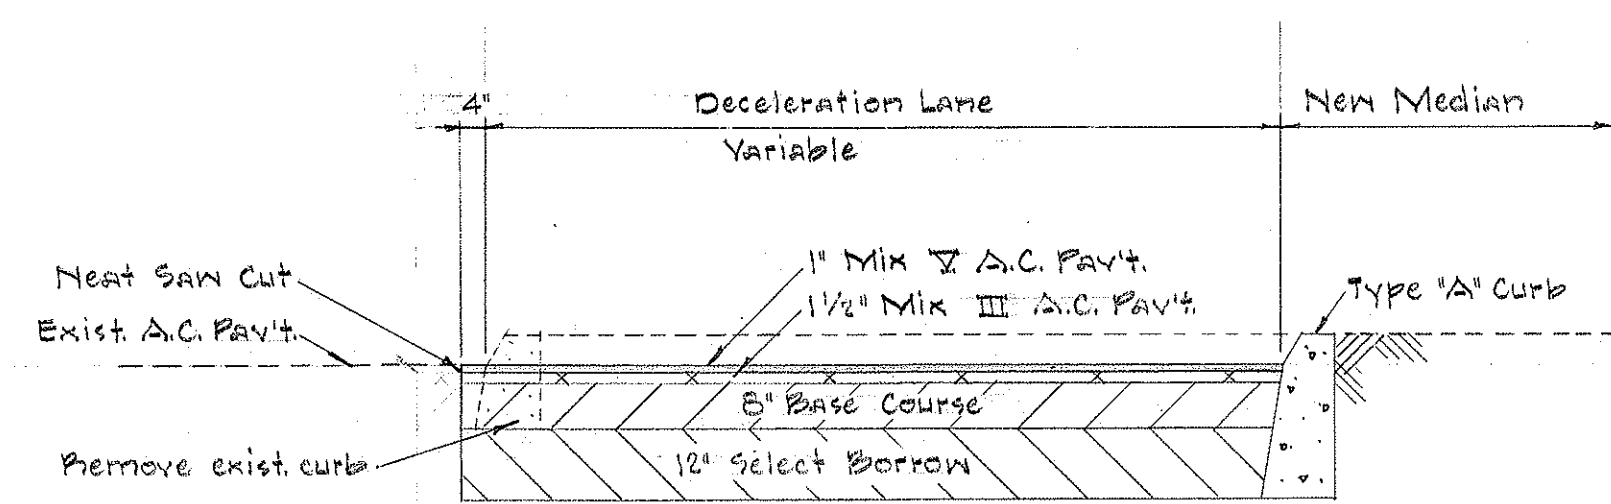

LEGEND

- 12" New 12" Lens Assembly & Standard
- 8" New 8" Lens Assembly & Standard
- 12" New 12" Lens Assembly & Mast Arm Standard (Length as indicated.)
- Existing 8" Lens Assembly
- New Vehicle Detector (Type as indicated)
- Existing Vehicle Detector (Type as indicated)
- New Type 'A' Pullbox
- Existing Pullbox
- New Controller
- Existing Controller
- Existing Power or Electric Pole
- New Steel or Polyvinyl Chloride Conduit (No. & size as indicated)
- New Cement Asbestos Duct (No. & size as indicated)
- Existing Conduit & Cable to be used unless otherwise noted.
- New Sign (Legend as indicated)
- Existing Sign (Legend as indicated)
- New Type 'C' Pullbox
- New Steel Conduit (No. & size as indicated)

GENERAL NOTES

- Location of existing underground structures such as culverts, pipelines, conduits, cables, etc., shown on the plans are approximate only, other existing utilities may not be shown. The Contractor shall check and verify the location of same.
- The exact location of traffic signal standards, pullboxes, conduits, controller bases and detectors shall be determined in the field by the project engineer.
- Pavement markings by others.

STATE OF HAWAII
DEPARTMENT OF TRANSPORTATION
HIGHWAYS DIVISION

TYPICAL SECTIONS AND LEGEND

No Scale

SHEET No. OF SHEETS