



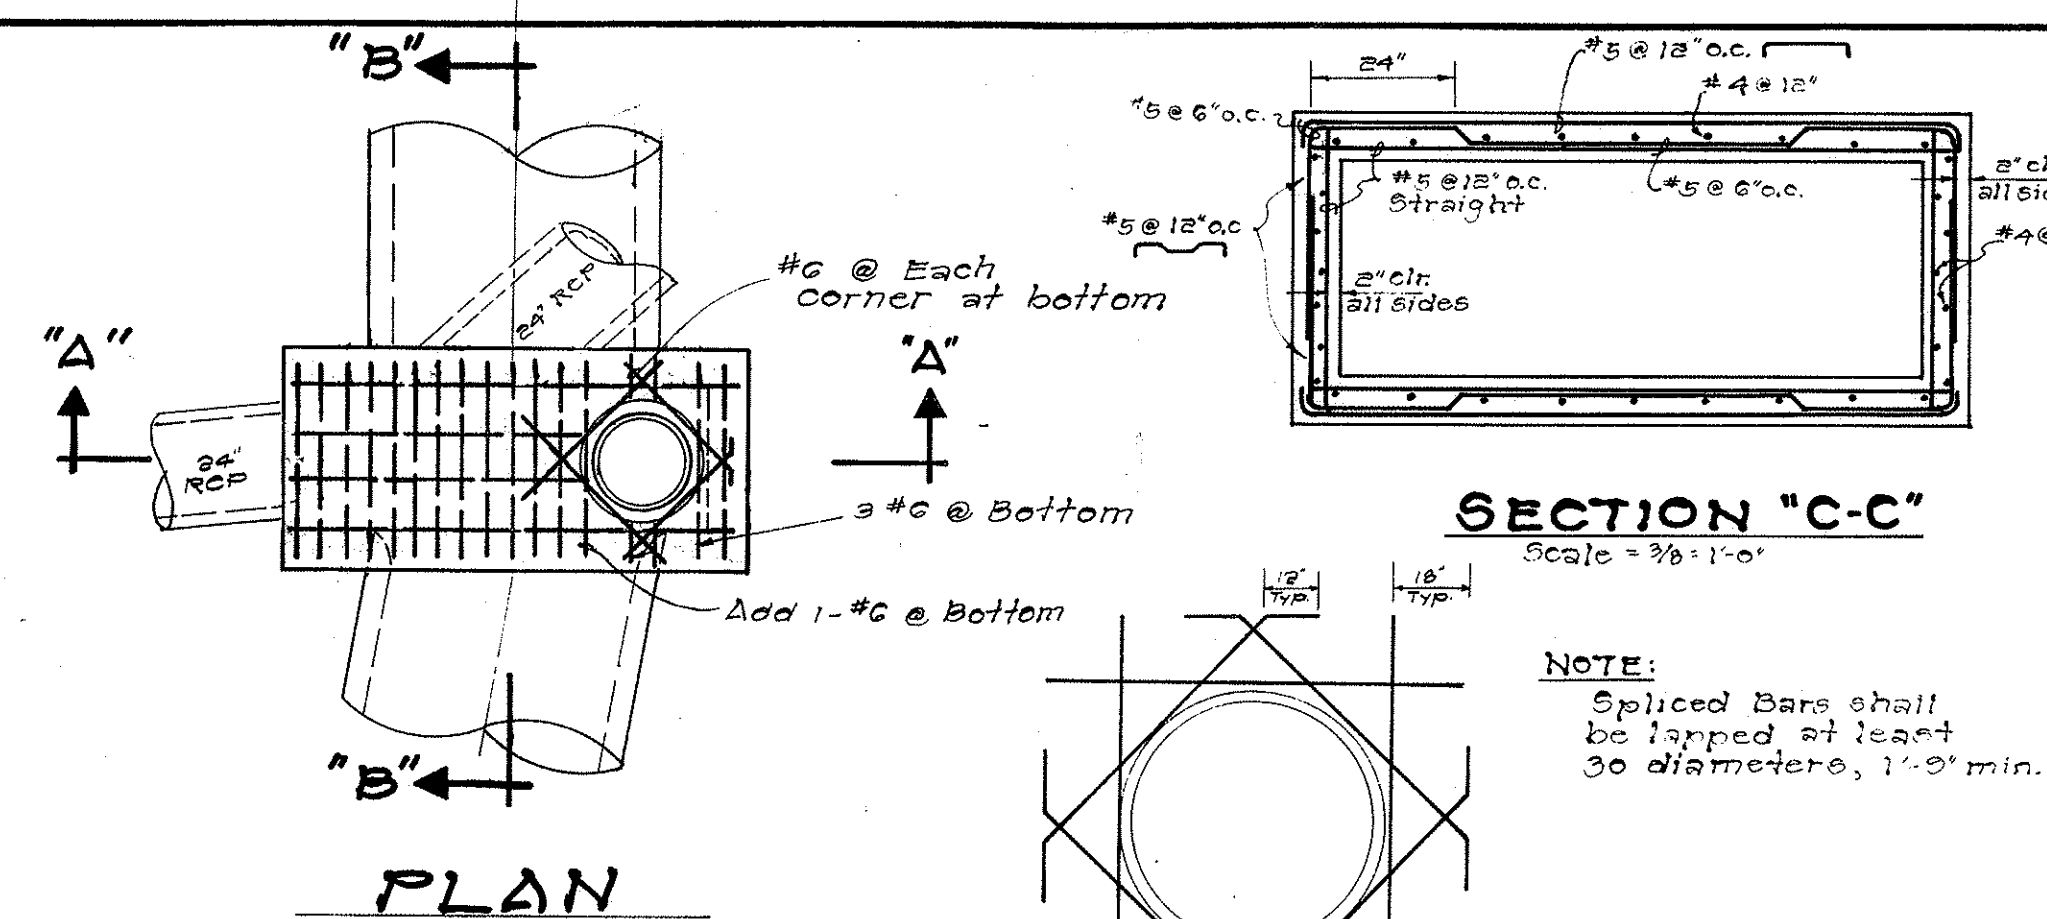


STORM DRAIN MANHOLE #1

Scale: 1/4" = 1'-0"

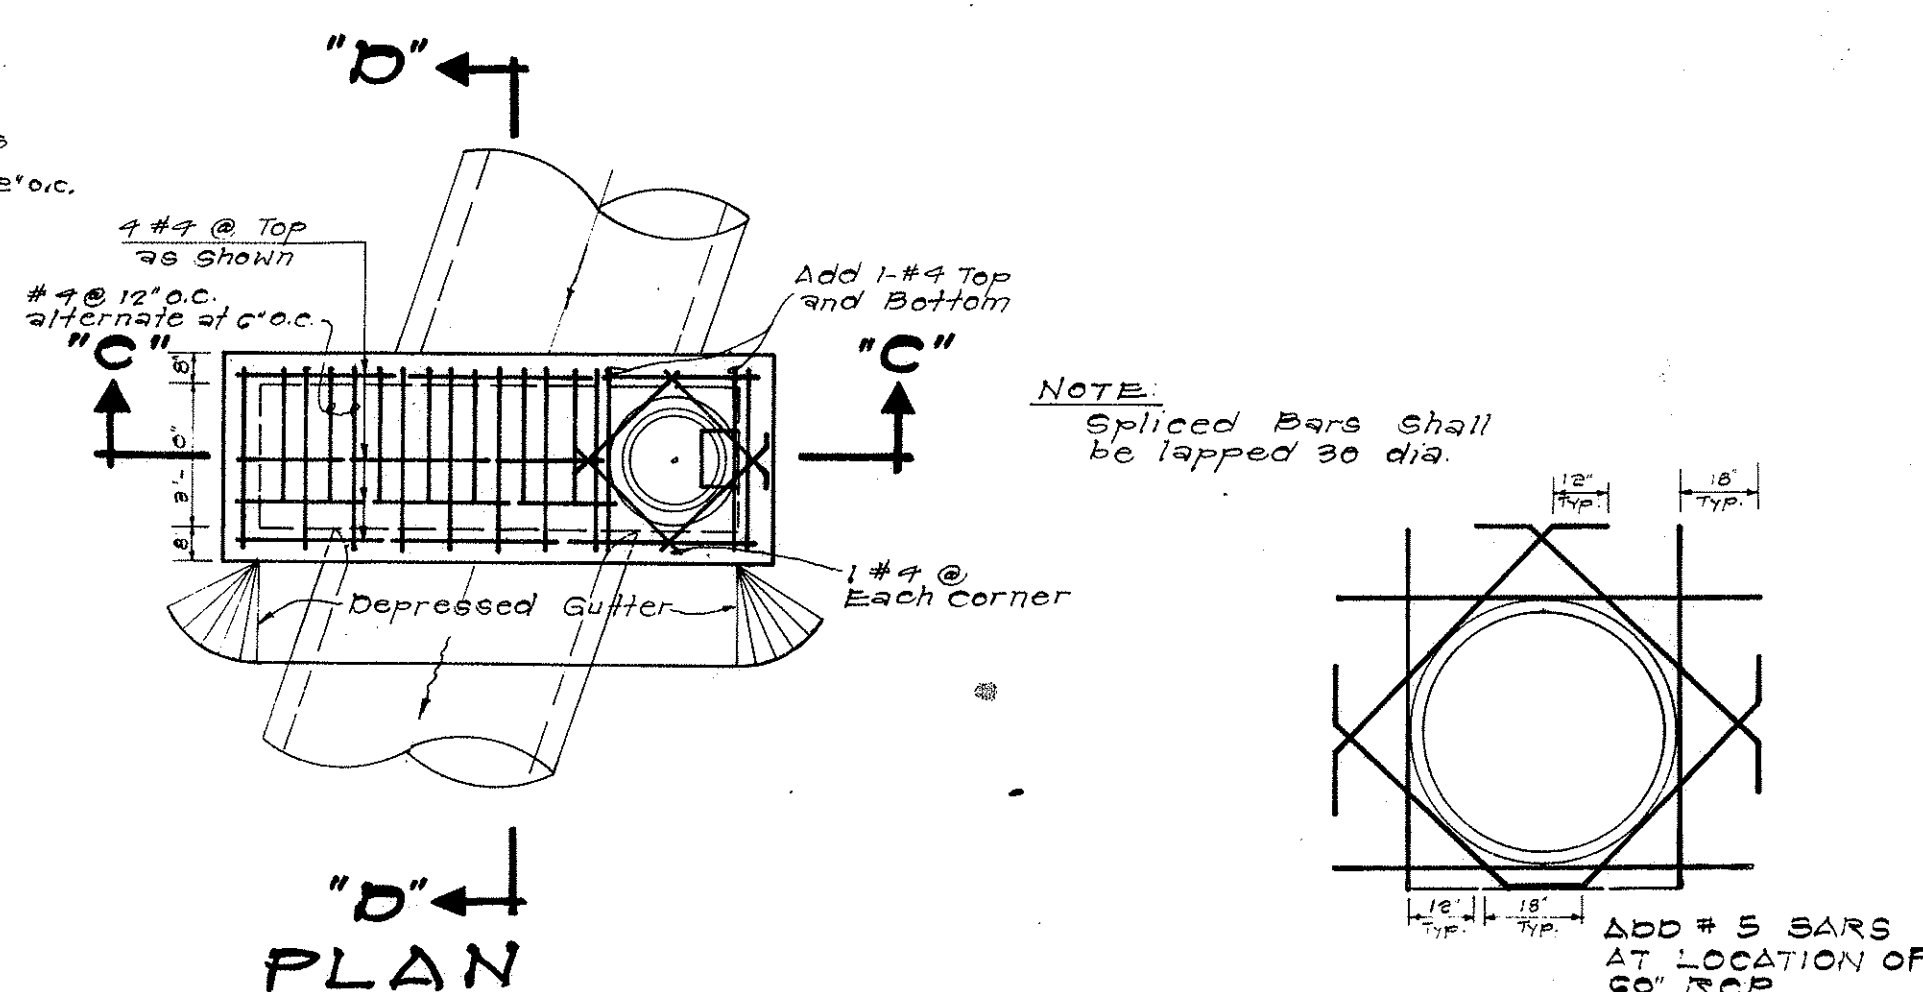


CATCH BASIN #1

Scale: 1/4" = 1'-0"

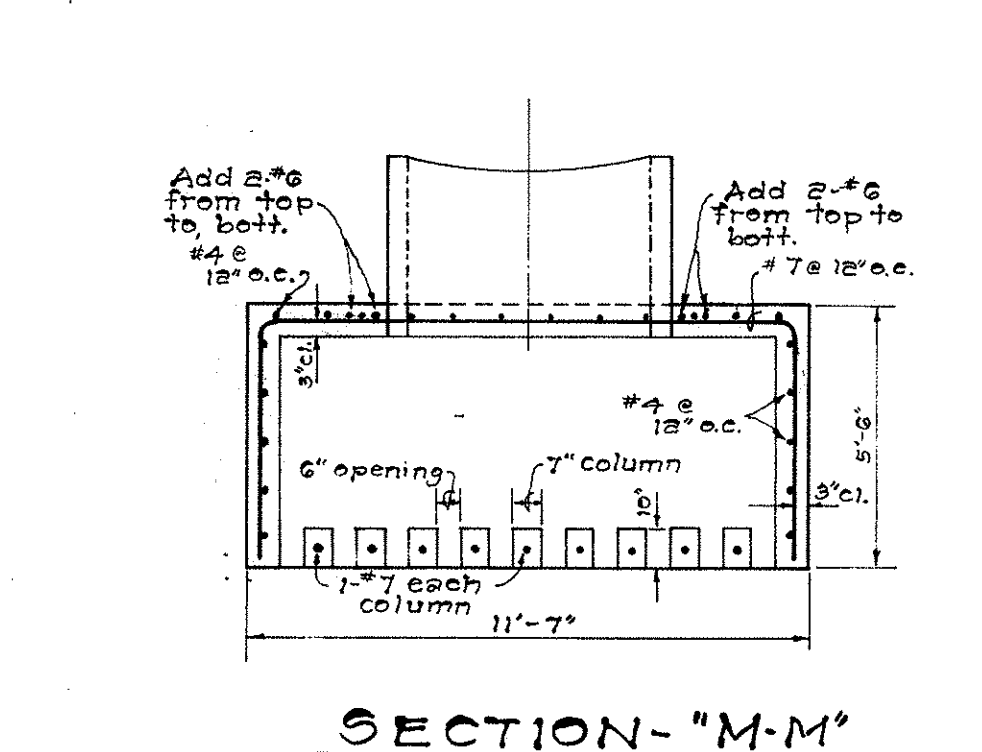


PRECAST CONCRETE COVER (2-REQUIRED)

Scale: 1/2" = 1'-0"

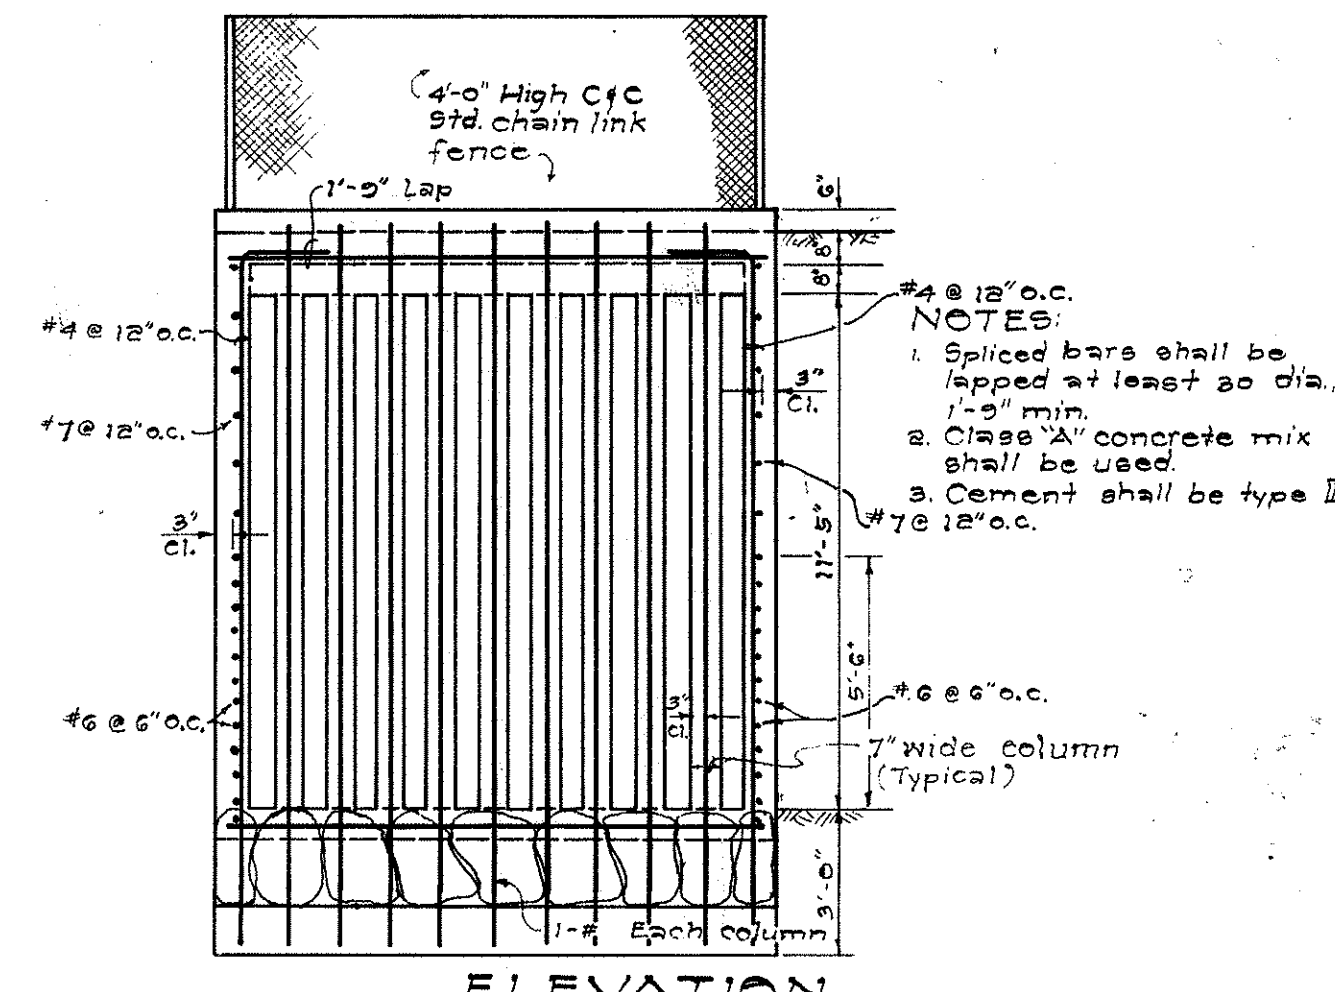

OUTLET NO. 1 DETAILS


Scale: 1/4" = 1'-0"

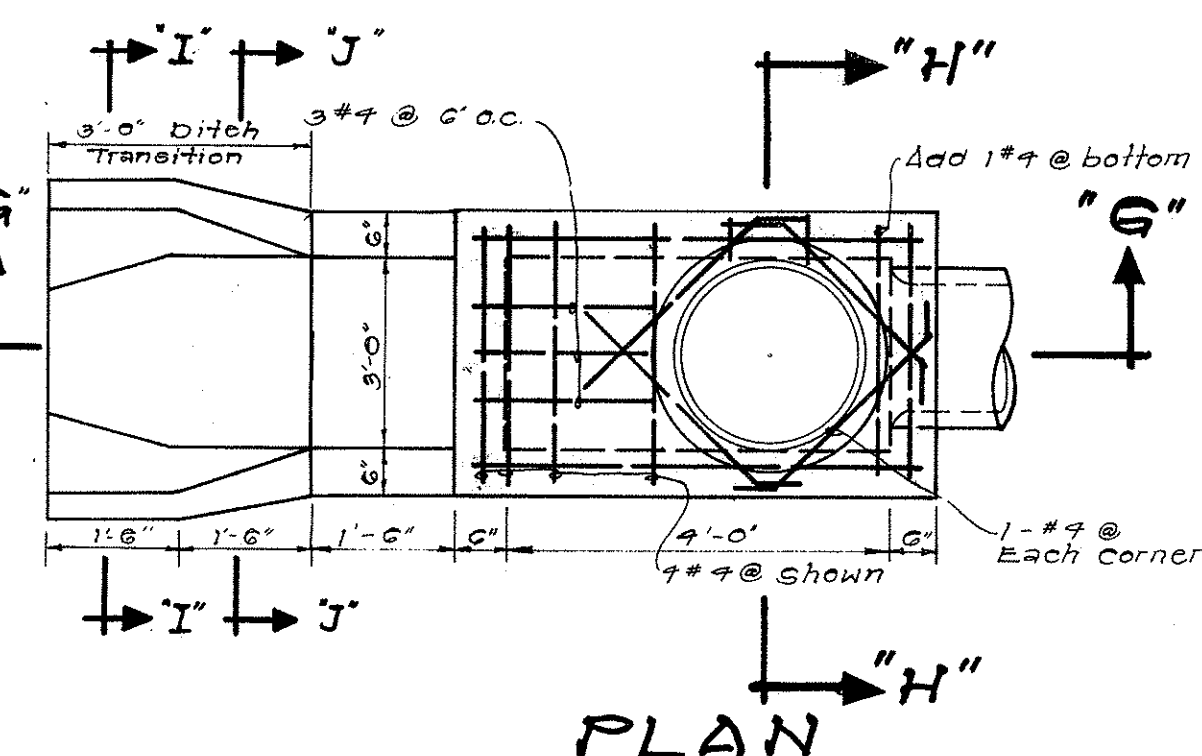


SECTION "G-G"

INLETS #1 & #2

Not to Scale

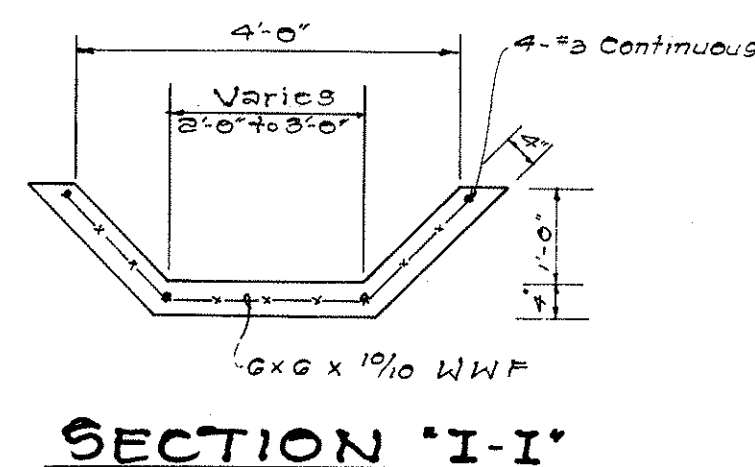


SECTION "H-H"

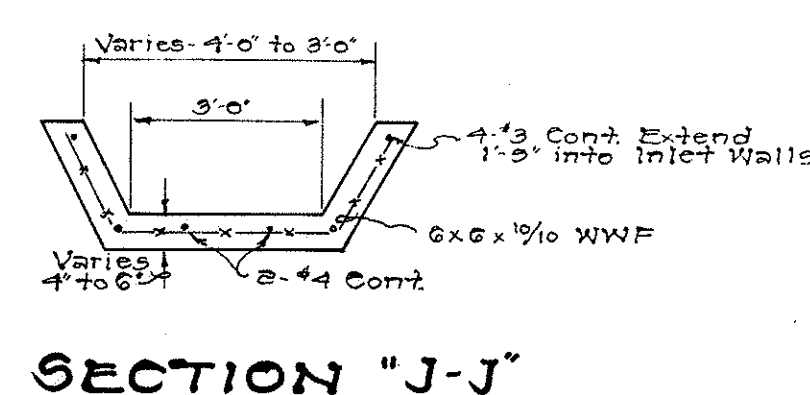


SILT BASIN OUTLET WALL

Scale: 1/4" = 1'-0"

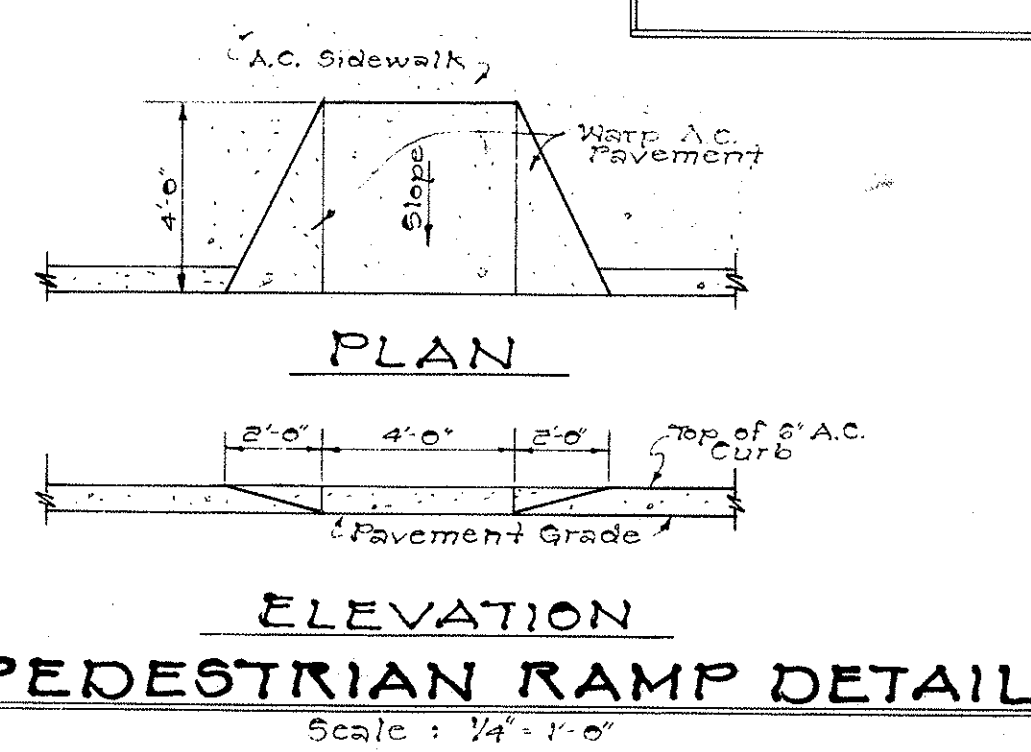

PEDESTRIAN RAMP DETAIL

Scale: 1/4" = 1'-0"

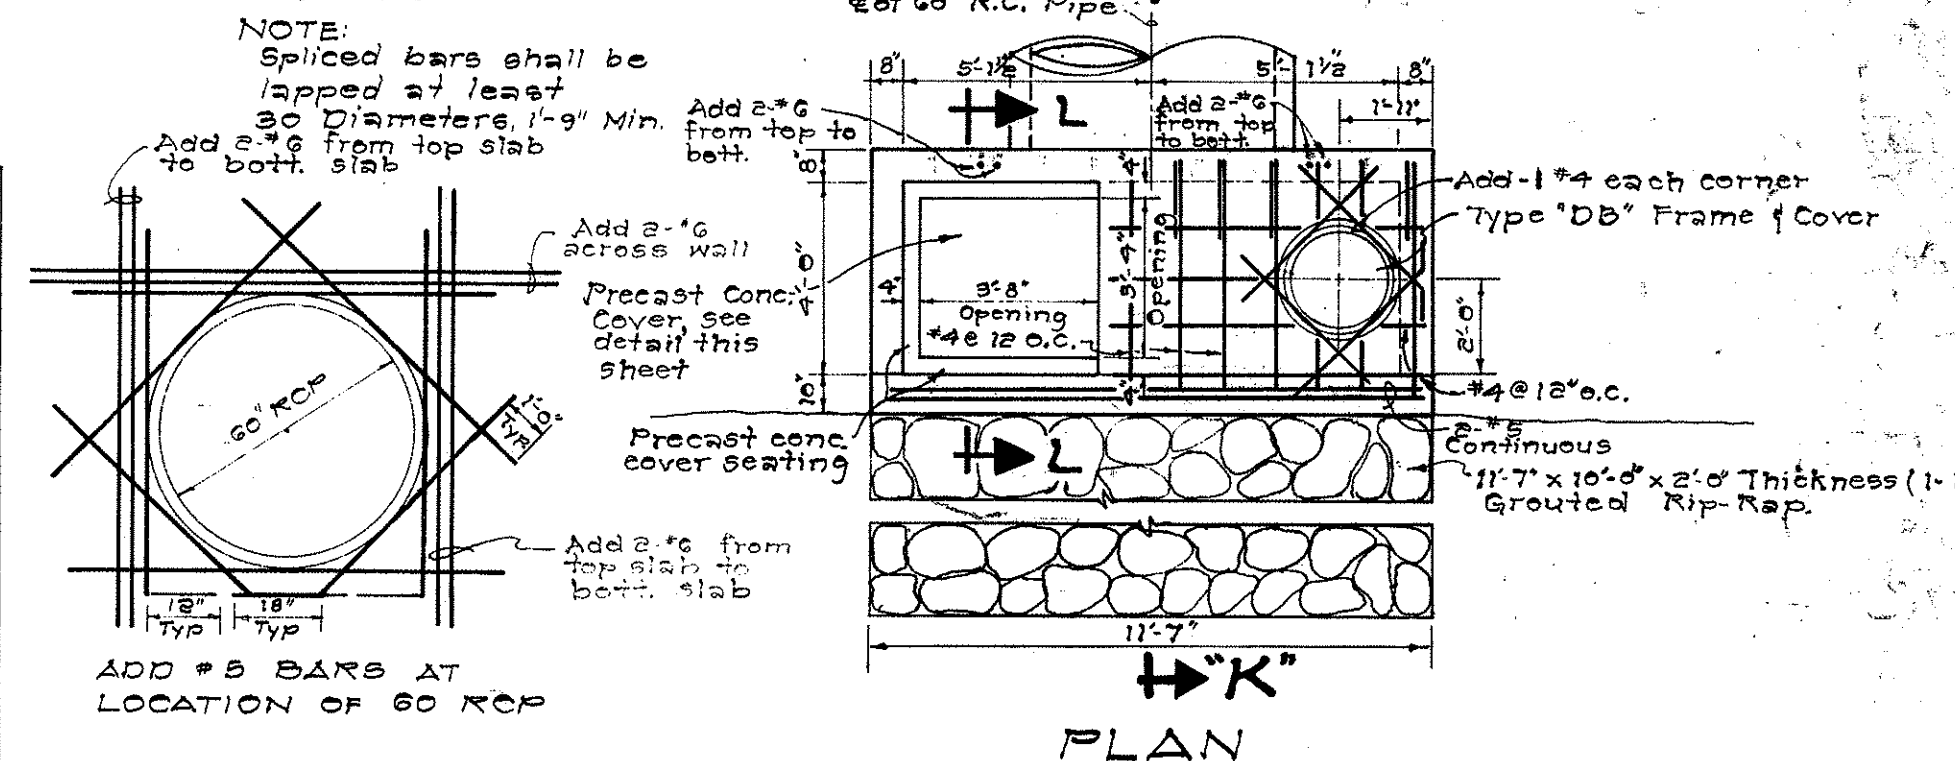

A.C. CURB DETAIL

Not to Scale

REVISION	DATE	DESCRIPTION	BY	APPR'D
1	8/30/74	Added Chain Link Fence to Silt Basin Outlet Wall	BRG	WJ
2	10/1/74	Outlet No. 1 Structure revised	BRG	WJ

BRIAN GRAY & ASSOC. INC.
CONSULTING ENGINEERS
116 S. KING ST. RM. 508

HAWAII LOA RIDGE
JUGHANDLE INTERSECTION
AND DRAIN OUTLET
WAILUPE AND NUI, HONOLULU, OAHU, HAWAII

DETAILS

ENGINEER: K.H. DRAWN BY: D.N. CHECKED BY: D.G.
APPROVED BY: *[Signature]* DATE: 10/1/74
CHIEF, DIV. OF ENGINEERING