


PLANTING PLAN

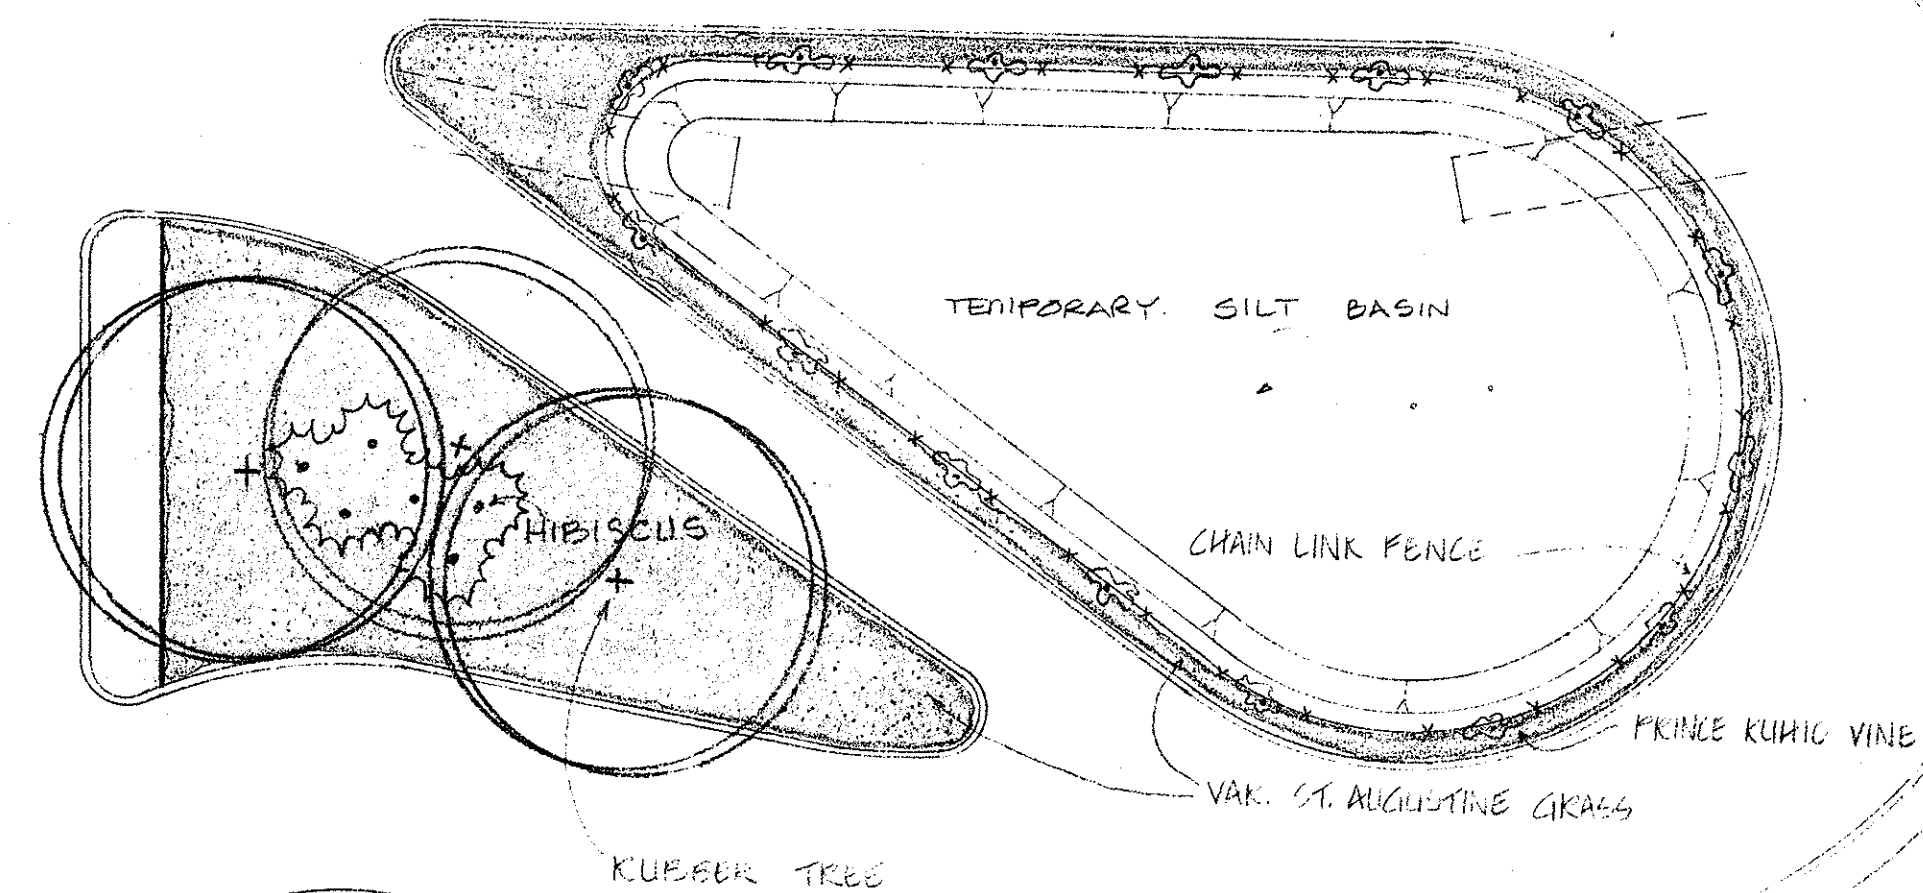

NO	COMMON NAME	BOTANICAL NAME	MINIMUM SIZE & REMARKS
3	RUBBER TREE	FICUS ELASTICA	5' G.C. TALL STAKED & TIED
6	RED CHINESE HIBISCUS	HIBISCUS ROSA CHINENSIS	1 G.C. 18" TALL
15	PRINCE KUHIO VINE	IPOMOEA HORSFALLIAE	1 G.C. 4' STEIN
2000	VAR. ST. AUGUSTINE GRASS	STENOTAPHRUM SEC. VAR.	CUTTINGS 12" OC


NOTE: SEE SPECIFICATIONS FOR SOIL CULTIVATION, AMENDMENT, ETC.

PLANT LIST


NOTE: DEVELOPER WILL MAINTAIN UNTIL ACCEPTANCE BY DEPT. OF PARKS AND RECREATION.

PLANTING DETAIL

NOT TO SCALE

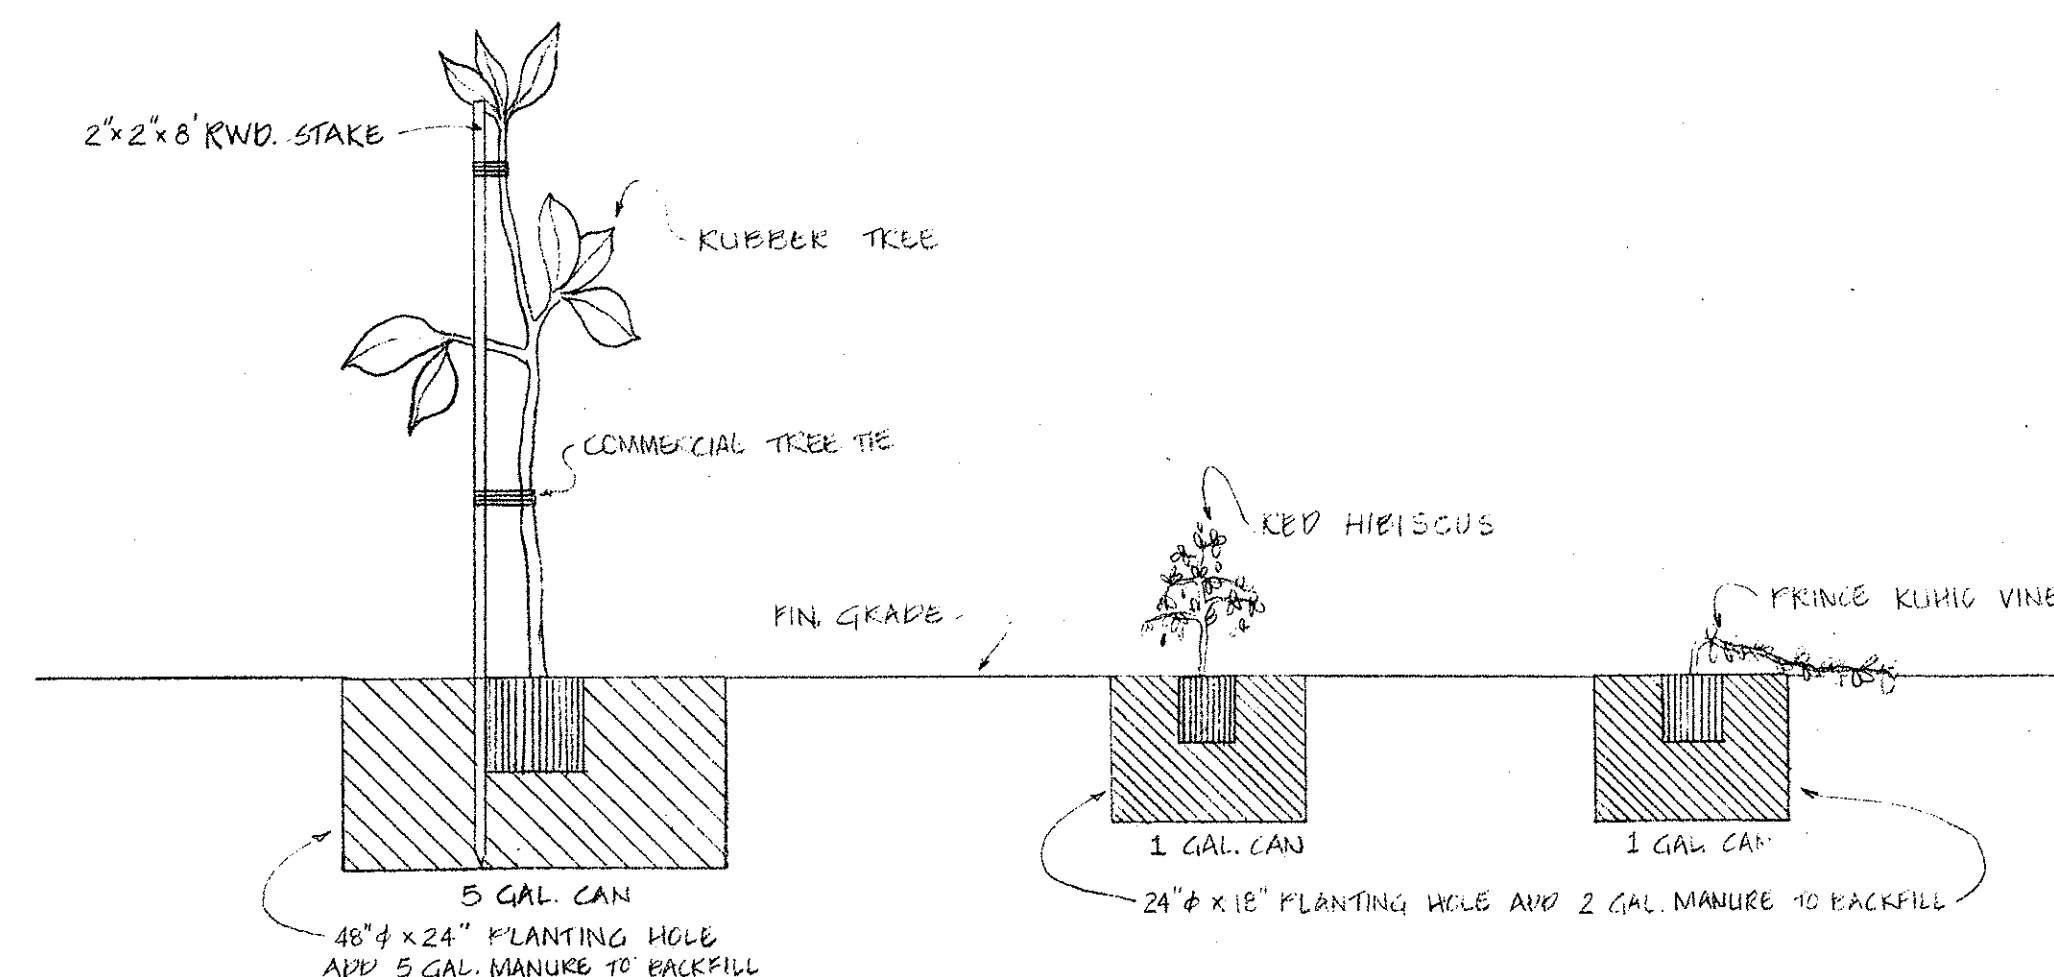

SPRINKLERS

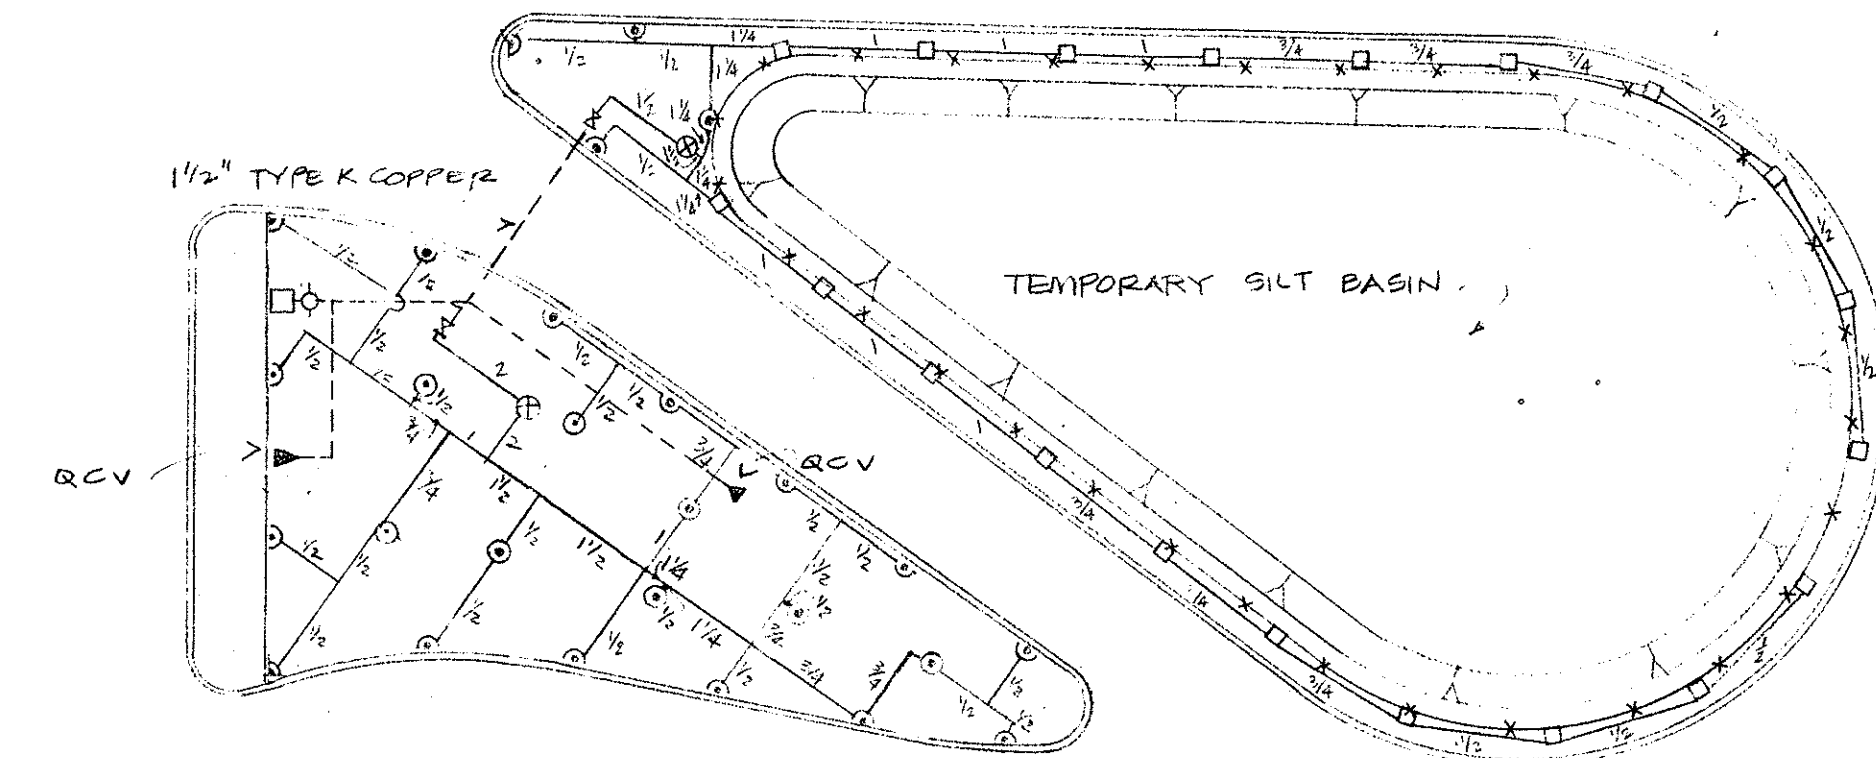


- 3600 BUCKNER 400 SERIES POPUP - 15' OC
- BUCKNER 400 SERIES FIXED STRIP - 15' OC
- FEBCO ATMOSPHERIC VACUUM BREAKER 710A SERIES
- WATER WATCHER II SERIES AUTOMATIC VALVE & CONTROLLER
- CHANG 4" GATE VALVE IN H.C. 40, 8" CONCRETE BOX

EQUIPMENT

NOTE: CONTRACTOR SHALL PROVIDE COUPLER & HOSE SWIVEL

▲ BUCKNER 30 QUICK COUPLING VALVE

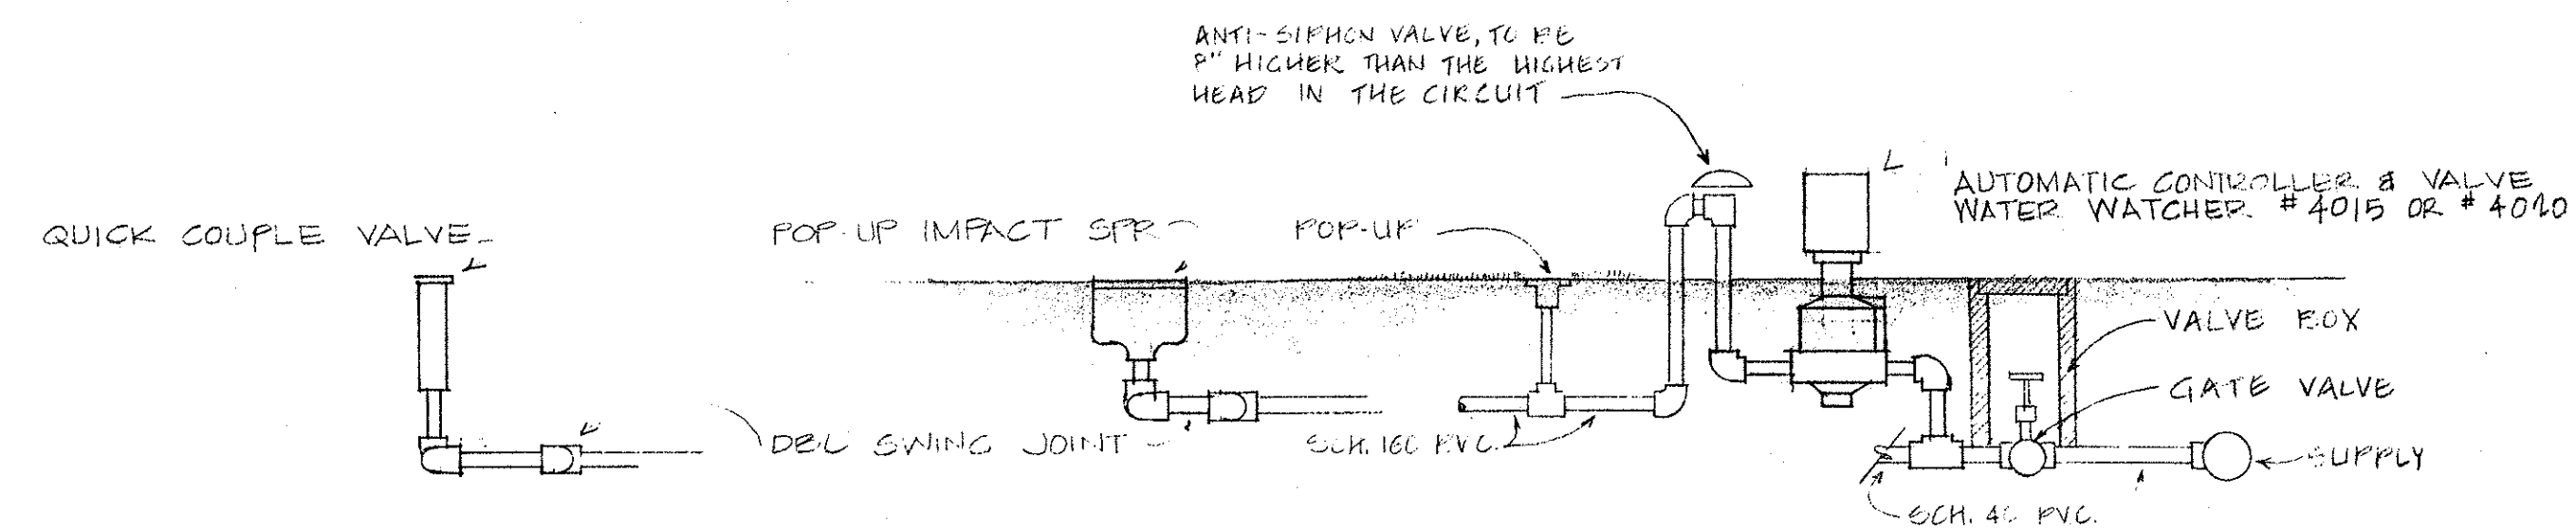


TYPICAL ASSEMBLY

NO SCALE

NOTES



- ALL PLANTING SHALL BE FIRMLY ESTABLISHED UNTIL A HEALTHY GROWTH IS EVIDENT. ALL PLANTS WHICH DO NOT BECOME ESTABLISHED SHALL BE REPLANTED AND MEASURES TAKEN TO INSURE THE PLANTING IN ACCORDANCE WITH THE APPROVED LANDSCAPING PLAN AND TO THE SATISFACTION OF THE CITY. ALL PLANTING, MAINTENANCE AND REPLANTING WORK SHALL BE THE RESPONSIBILITY OF THE DEVELOPER.
- ALL EXISTING GROWTH TO BE PRESERVED WHICH ARE DAMAGE OR DESTROYED SHALL BE REPLANTED TO MATCH THE EXISTING SURROUNDING AREA.

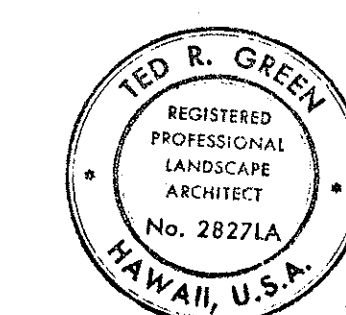

THIS WORK WAS PREPARED BY ME OR UNDER MY SUPERVISION AND CONSTRUCTION OF THIS PROJECT WILL BE UNDER MY SUPERVISION.

Signature
27 SEPT 73

2	7/26/74	AUTOMATION & PLANTS	TS
1	11/15/74	MOVED & DELETED PLANTS FENCE INDICATING ADJACENT SIDEWALK	EG
FUJIWARA - GREEN JV AS L.A. PLANNERS - LANDSCAPE ARCHITECTS 1215 HUNAKAI ST HONOLULU HAWAII			
JUCHANDLE INTERSECTION HAWAII LOA RIDGE			
PLANTINGS & SPRINKLERS ORIGINAL INSTALLATION			
APPROVED:	8/16/74	DATE	
DIRECTOR, DEPT. OF RECREATION	7/26/73	DATE	
CITY DIVISION OF ENGINEERING		DATE	

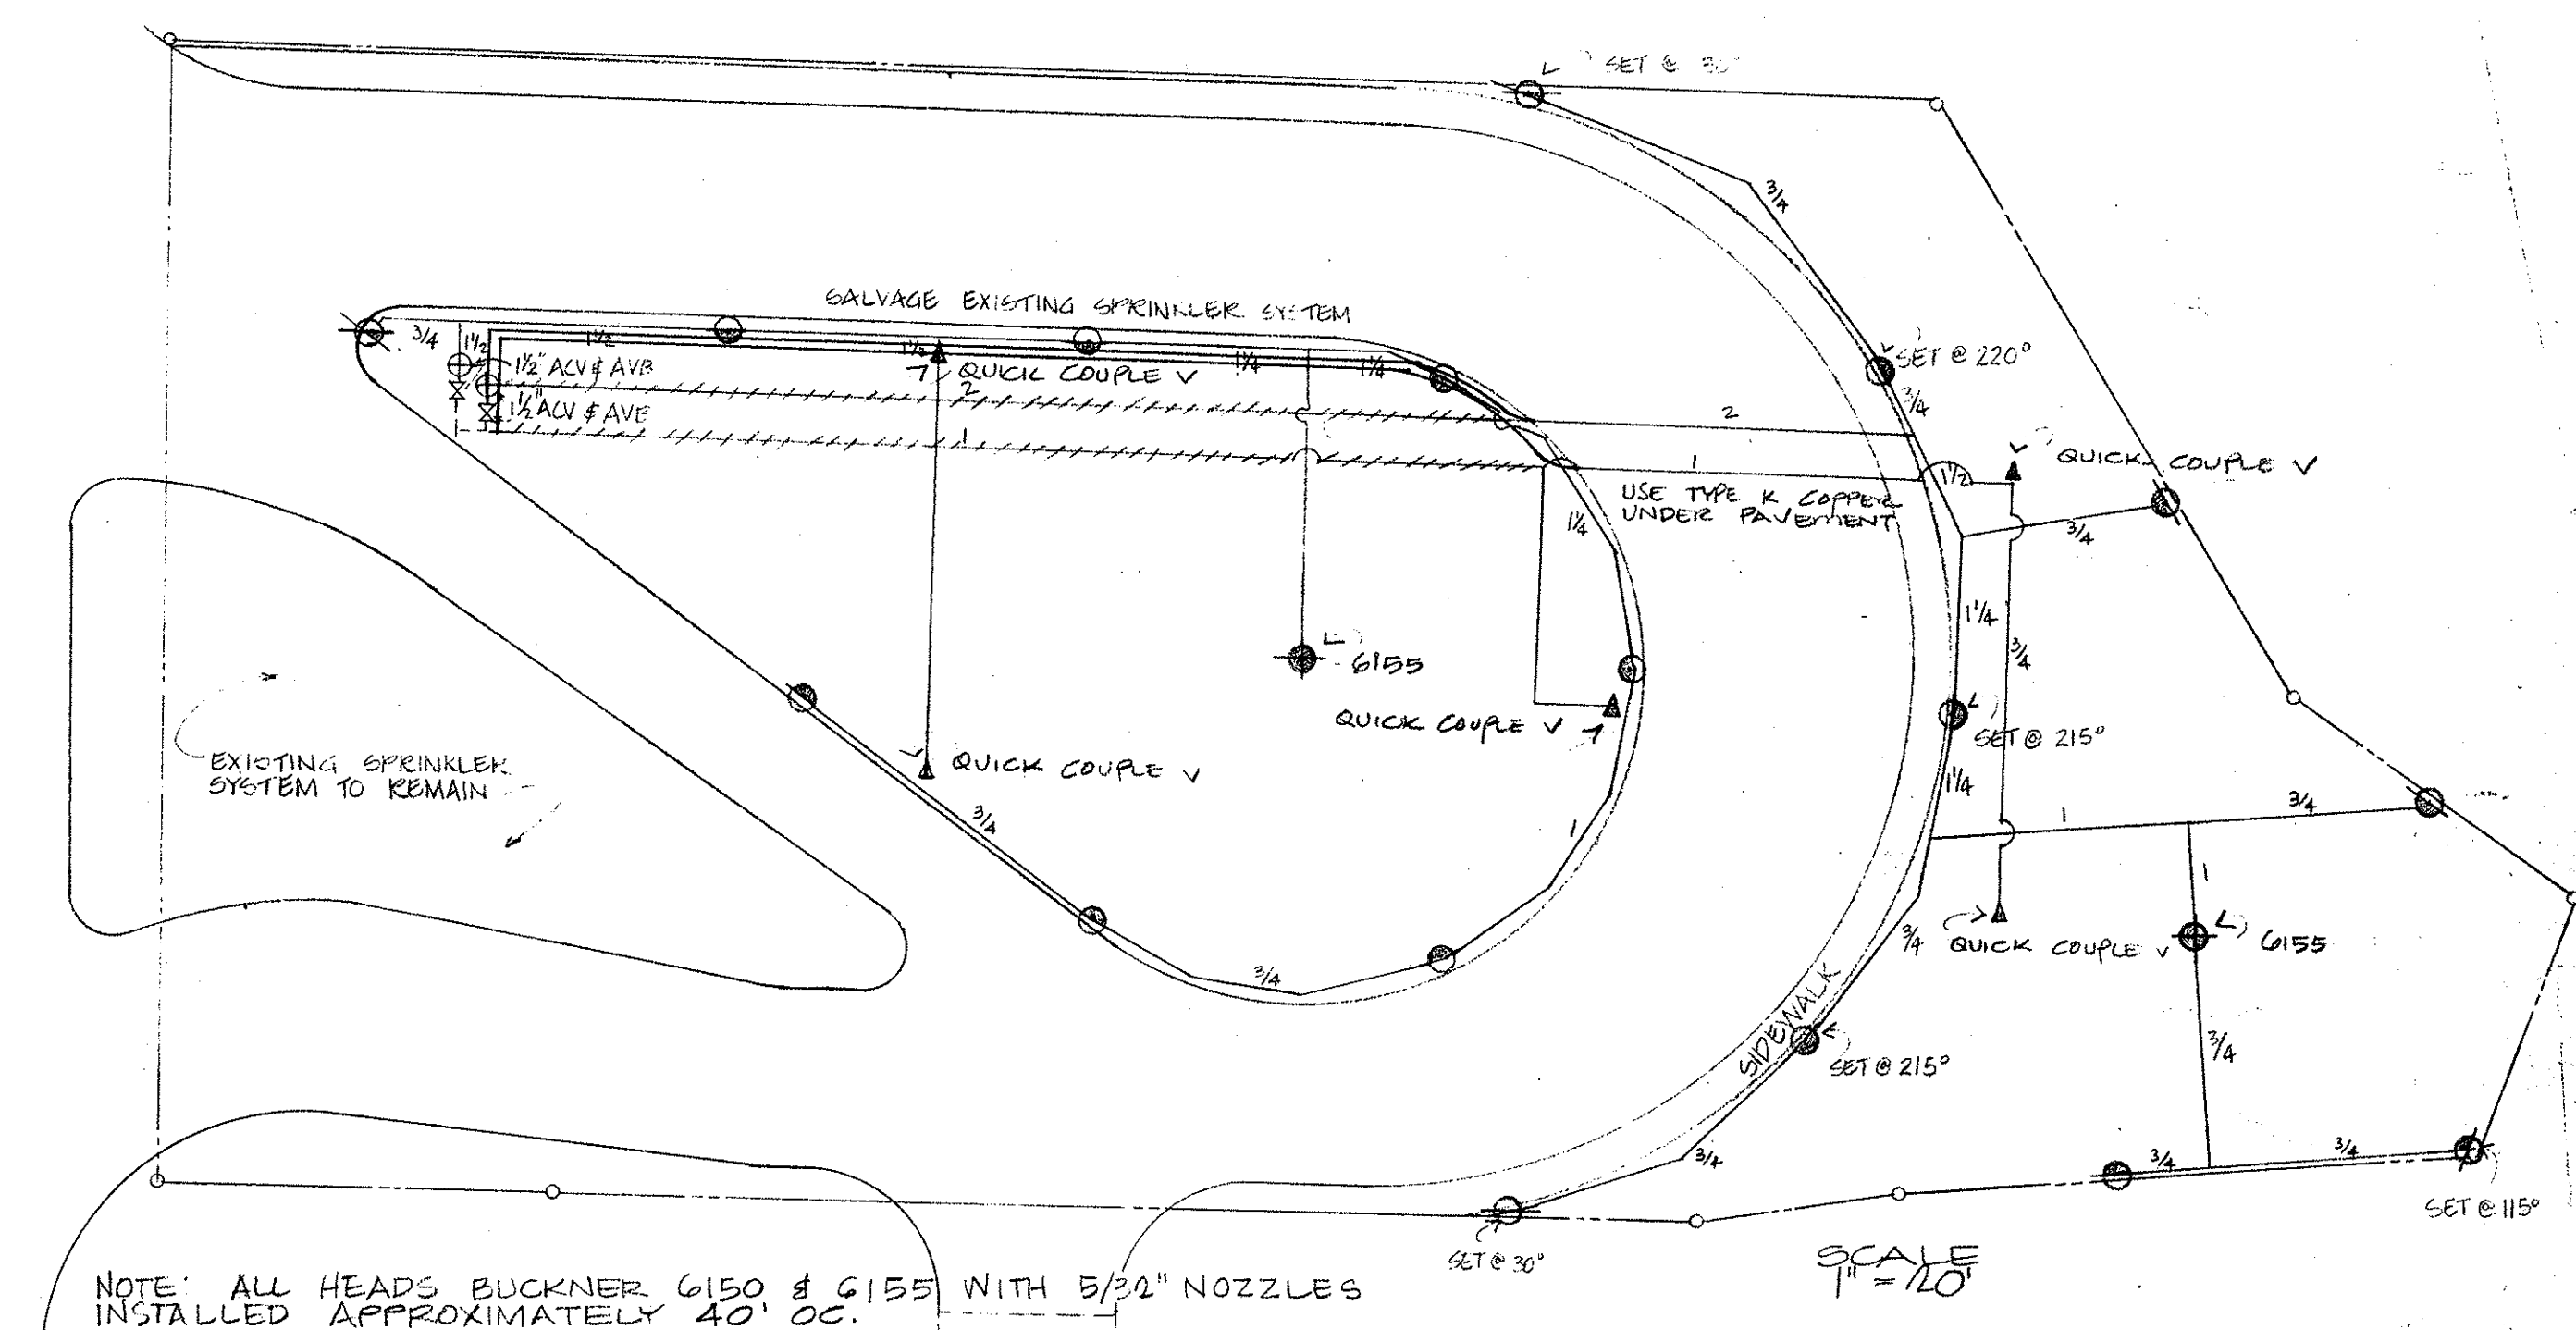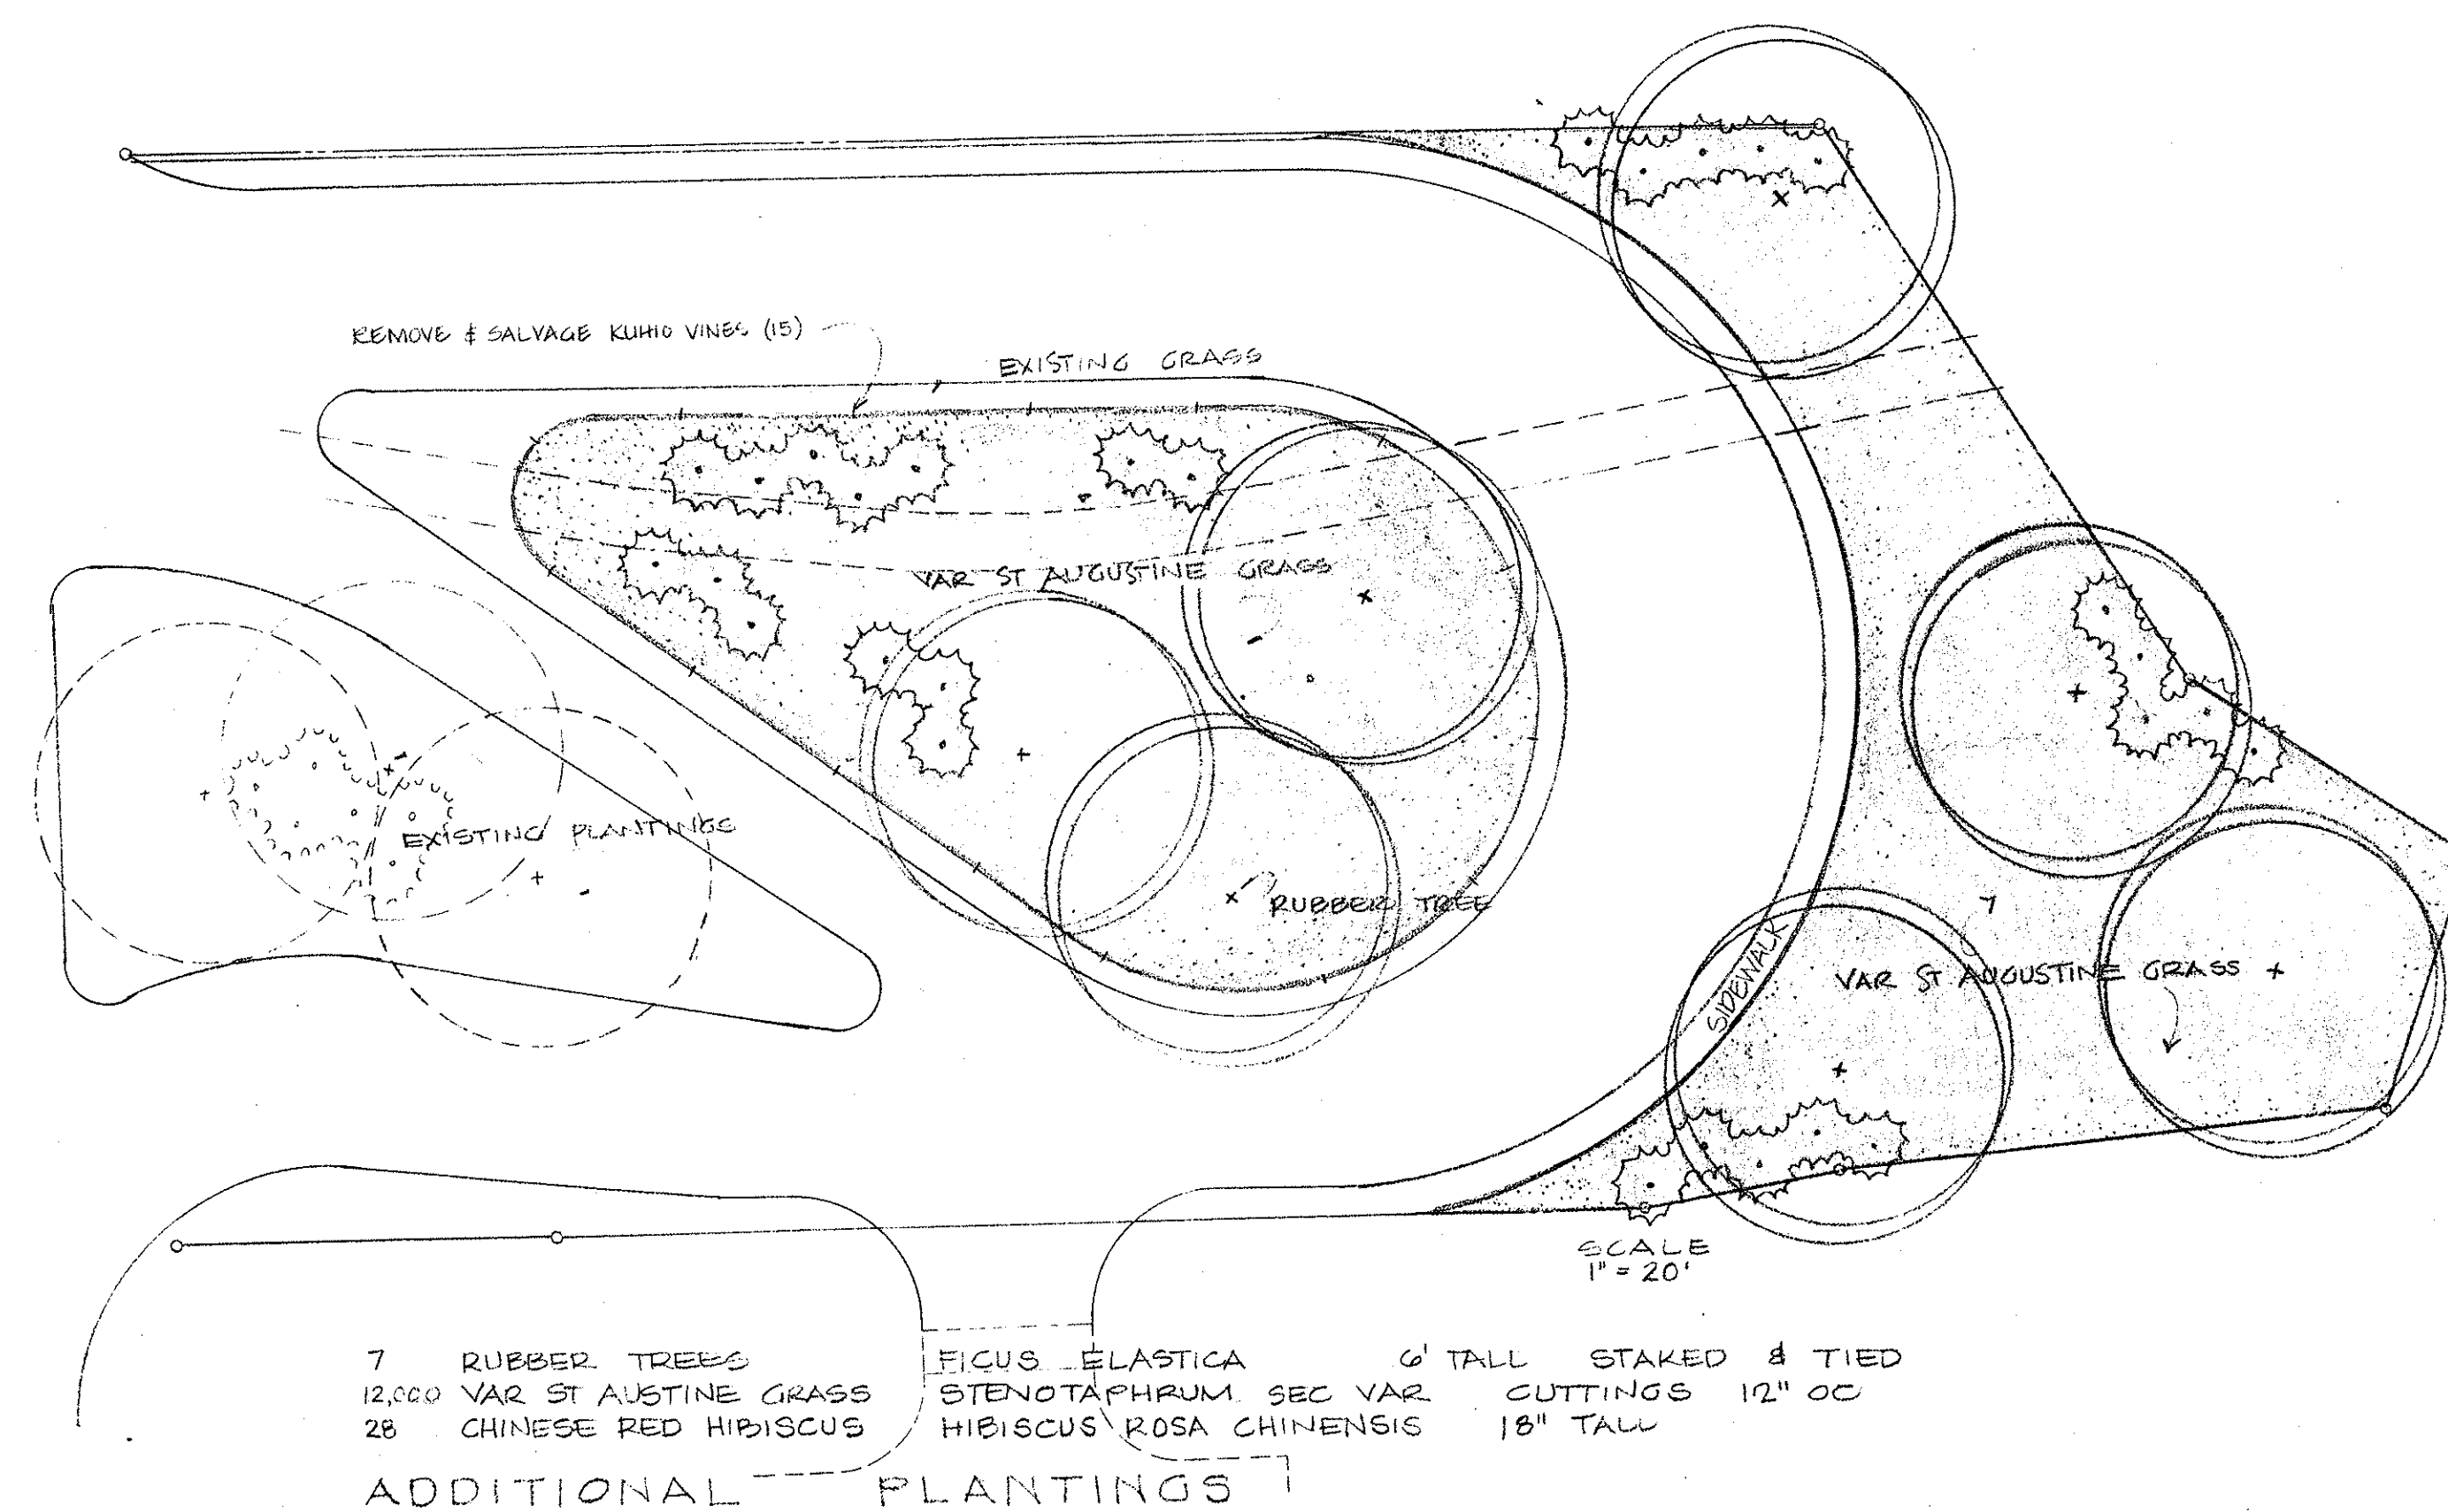

SPRINKLER SYSTEM REVISIONS

NOTE: ALL LARGE POP-UP HEADS SHALL BE ON A DOUBLE SWING JOINT.

3	7-29-74	PLANTS & SPRINKLERS	TG	
2	4/15/74	MOVED & DELETED EXISTING PLANTS E.G.		
1	3/20/74	ADDED PLANTS	E.G.	
		REV'D & ADDED SPRINKLERS		
REVISION	DATE	DESCRIPTION	BY	APPRO'D.

FUJIWARA-GREEN JV & LA
PLANNERS - LANDSCAPE ARCHITECTS
1215 HUNAKAI ST HONOLULU HAWAII

JUGHANDLE INTERSECTION
HAWAII LOA RIDGE

PLANTINGS & SPRINKLERS
SECOND PHASE

APPROVED: *[Signature]* 8/6/74
DIRECTOR, DIV. OF RECREATION DATE
[Signature] 7/10/74
CHIEF, DIVISION OF ENGINEERING DATE



THIS WORK WAS PREPARED BY ME OR UNDER MY SUPERVISION AND CONSTRUCTION OF THIS PROJECT WILL BE UNDER MY SUPERVISION.

[Signature]
27 SEPT 74