



Exhibit D

PROPOSED COMMUNICATION SYSTEM DIAGRAMS

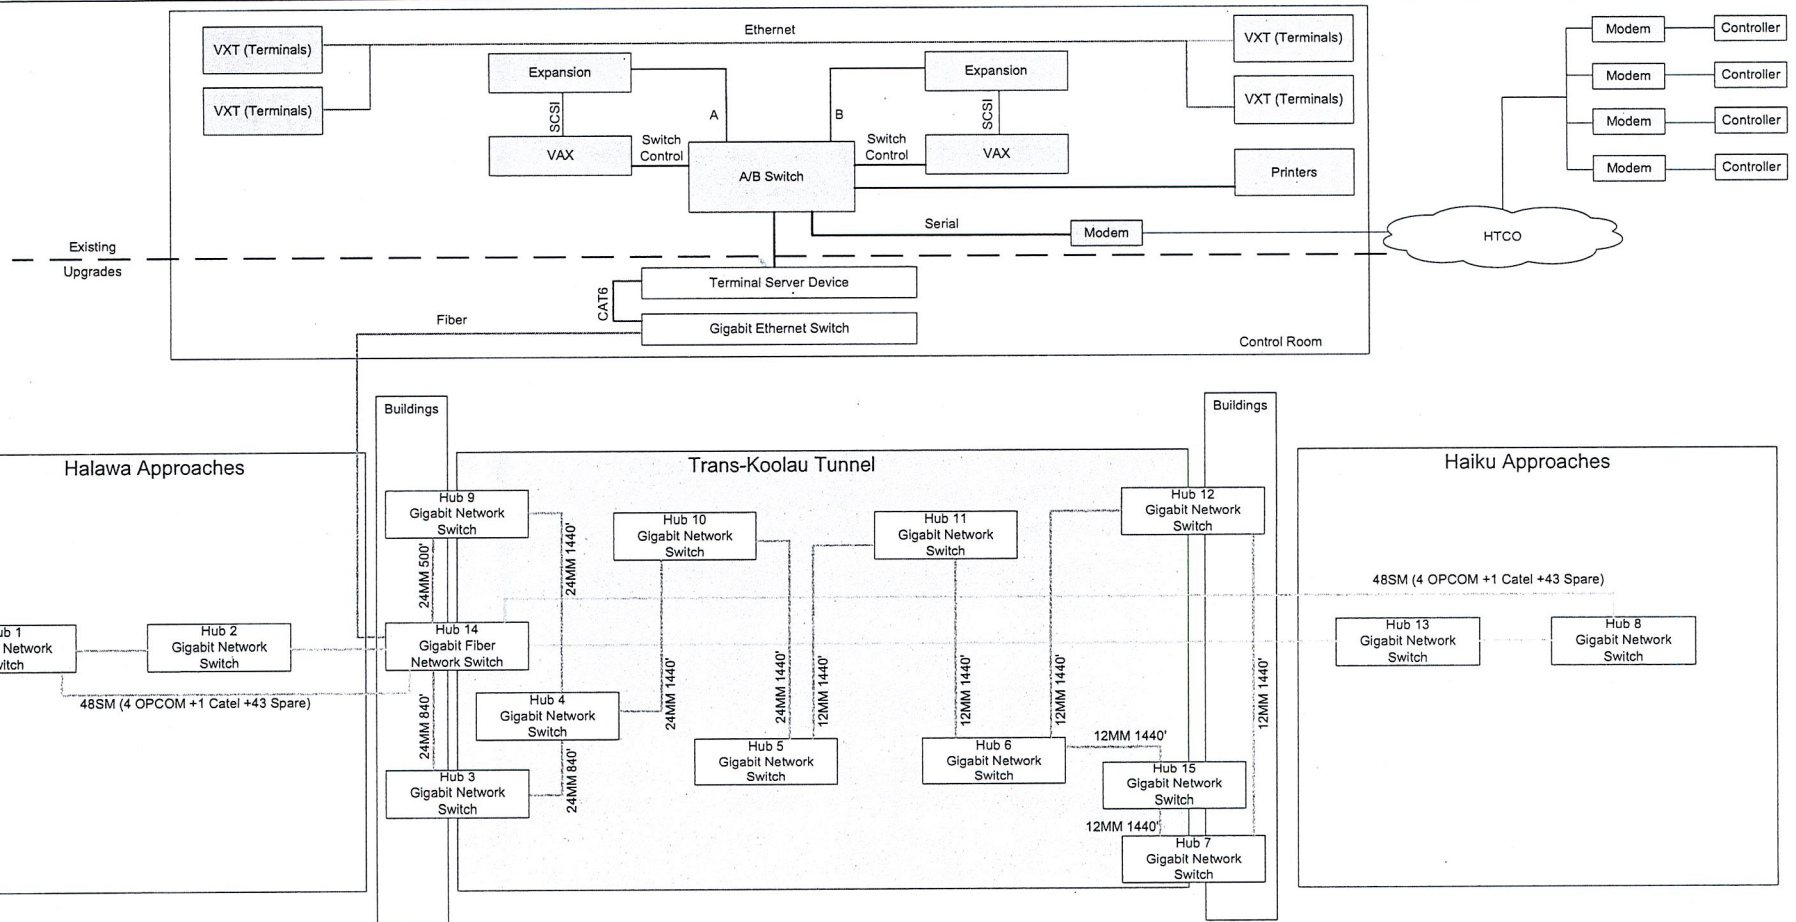

No.	DATE	ISSUE / REVISION	SUBMITTED BY:	PROJECT	TITLE	SCALE	PAGE
1	4/29/2009	Initial Draft	 ICx Transportation Group 500 N. State College Blvd., Suite 1100 Orange, California 92868	Hawaii Department Of Transportation – Interstate Route H-3	Proposed System Physical Diagram	None	A1
2	6/25/2009	Modified Device Names					
3	1/29/2010	HUB 15 Update					

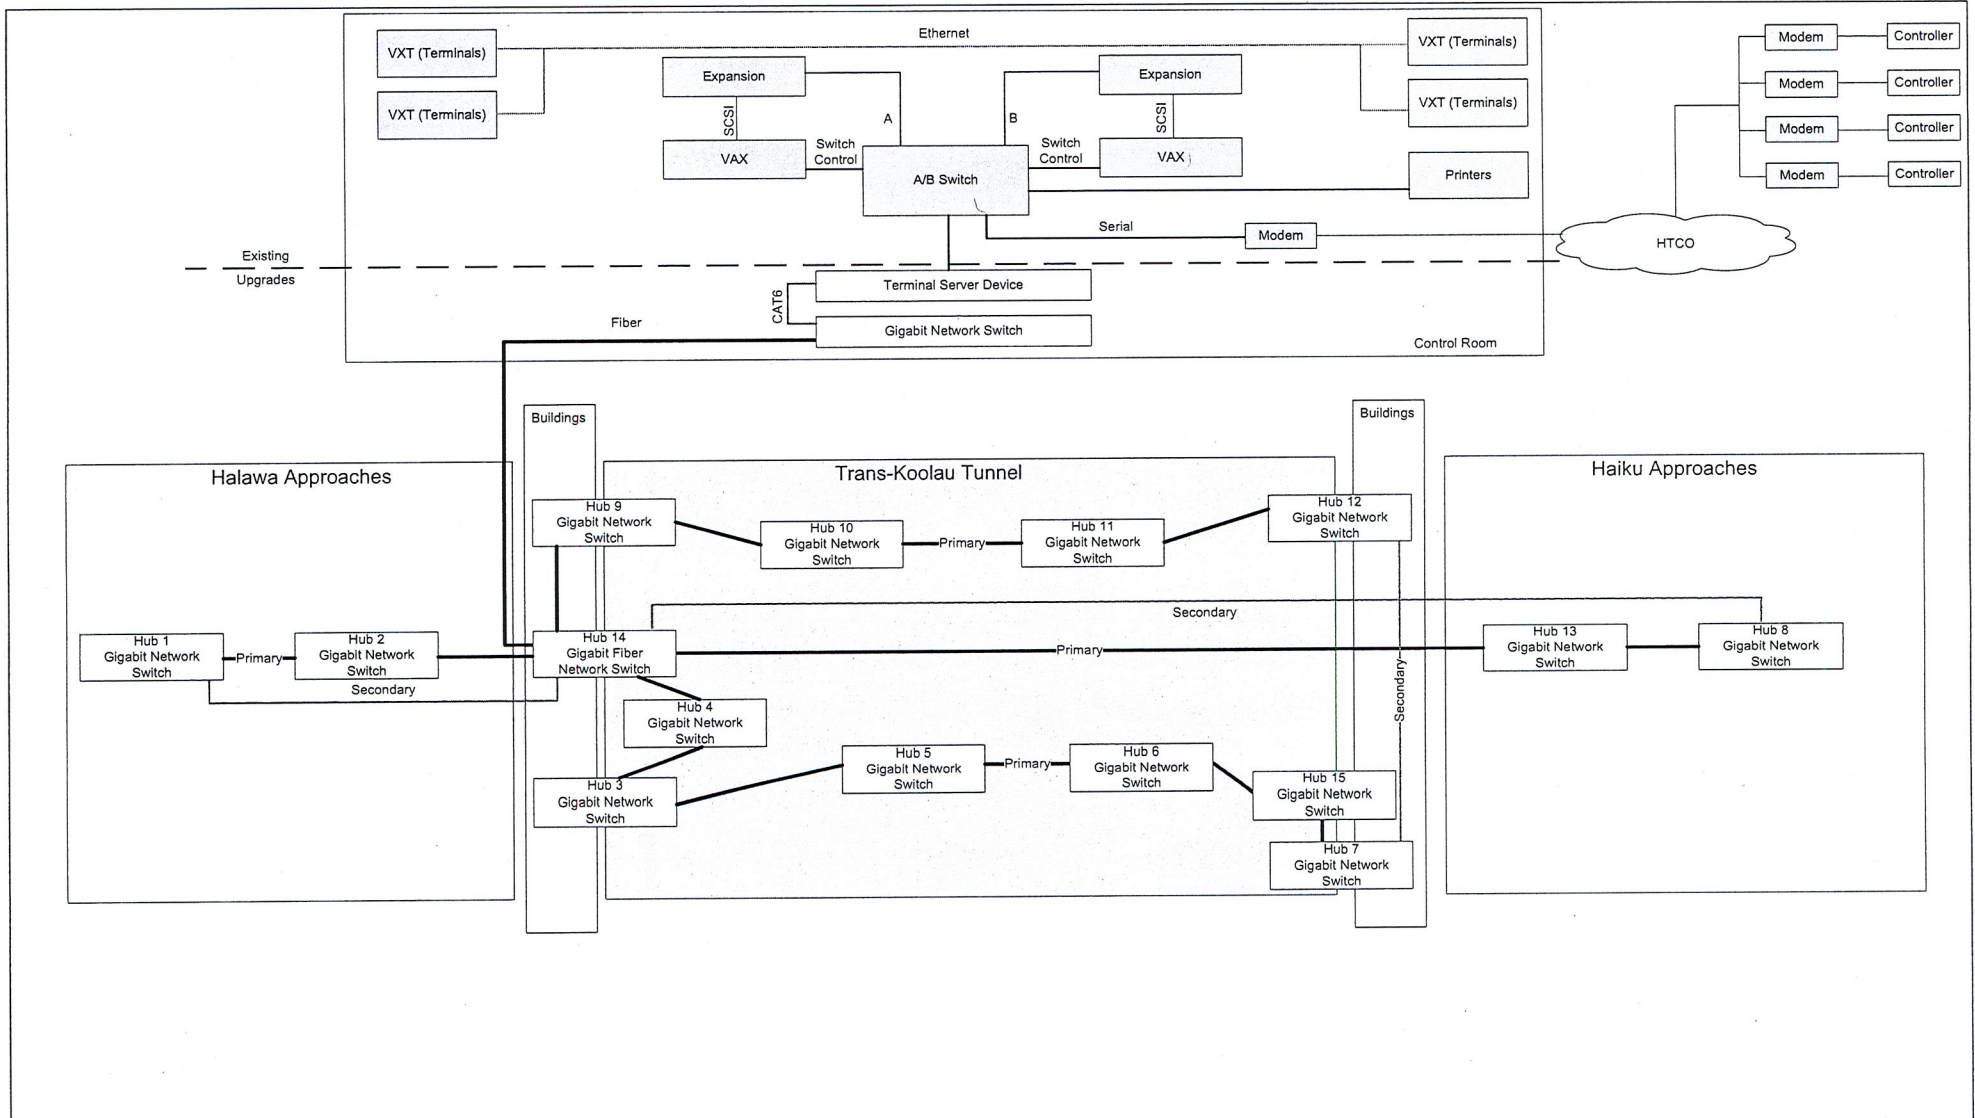


No.	DATE	ISSUE / REVISION
1	4/29/2009	Initial Draft
2	6/25/2009	Modified Device Names
3	1/29/2010	HUB 15 Update

SUBMITTED BY: **icx**
ICx Transportation Group
 500 N. State College Blvd.,
 Suite 1100
 Orange, California 92868

PROJECT: **Hawaii Department Of Transportation – Interstate Route H-3**

TITLE: Proposed System Logical Diagram	
SCALE: None	PAGE: A2

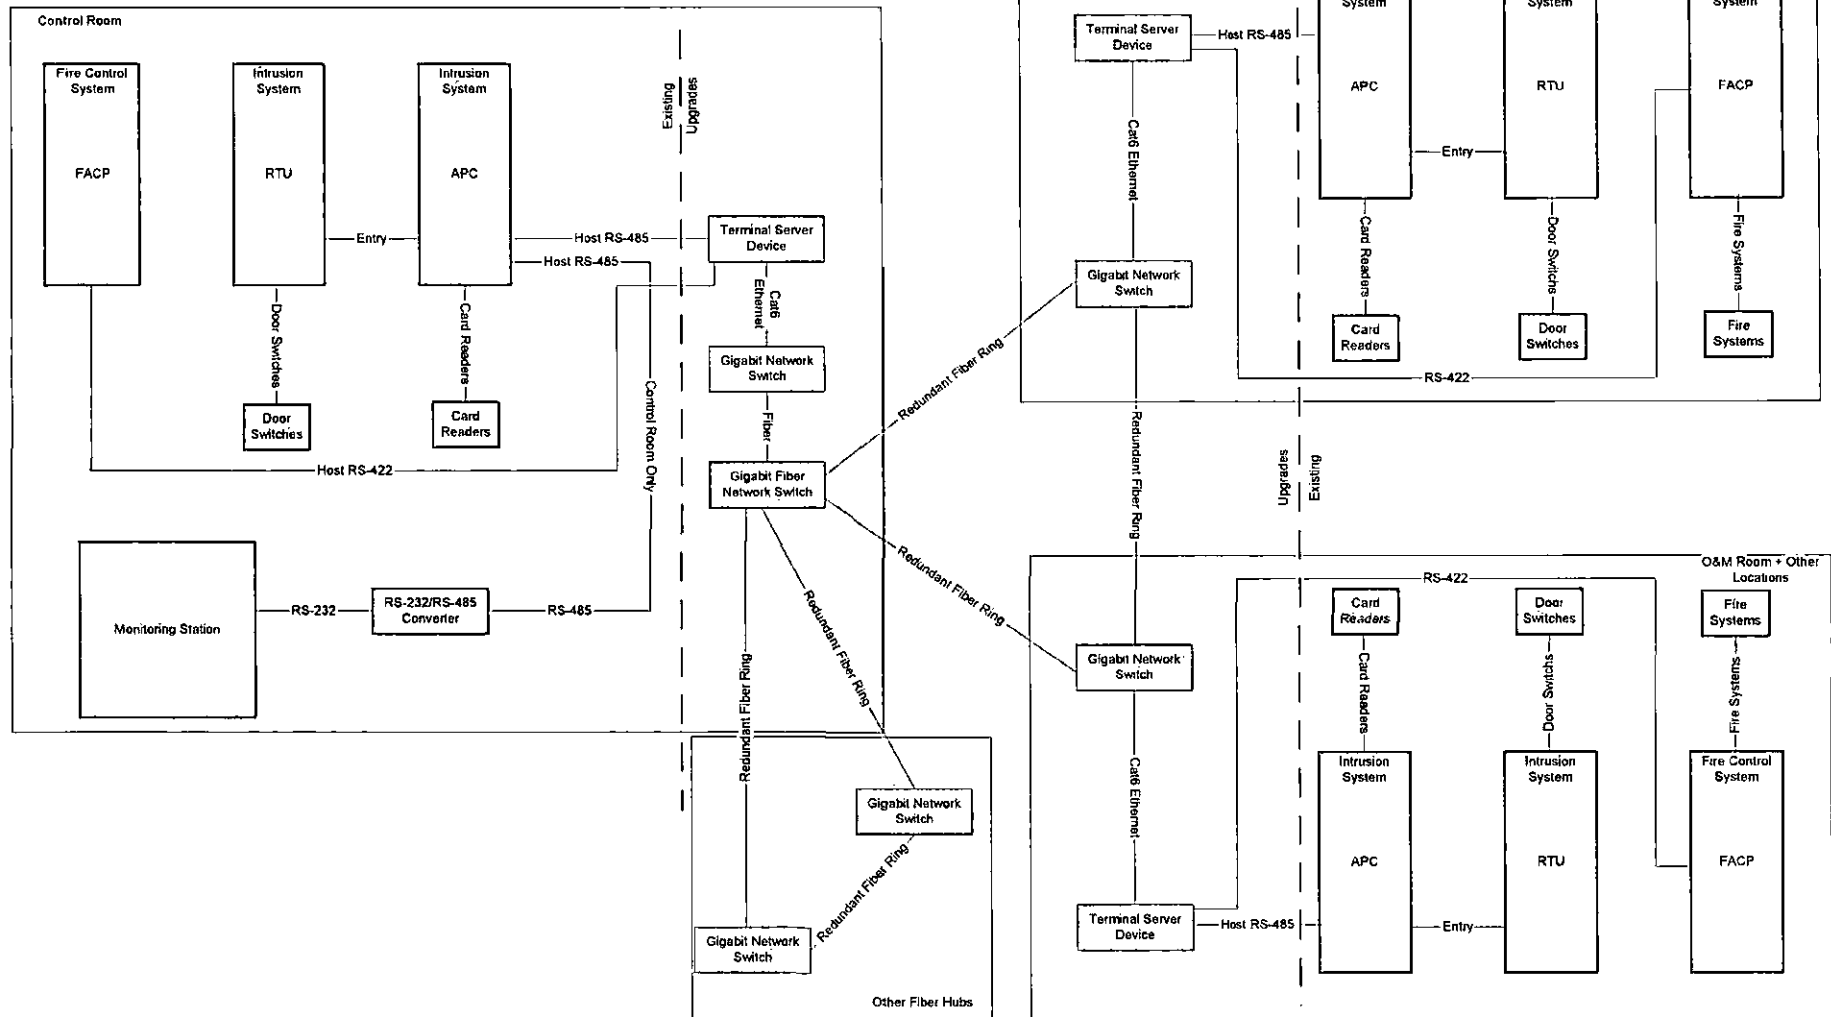


No.	DATE	ISSUE / REVISION
1	4/29/2009	Initial Draft
2	5/22/2009	Updated to reflect comments from HDOT
3	9/25/2009	Modified Device Names


SUBMITTED BY: **icx** transportation
 ICx Transportation Group
 500 N. State College Blvd.,
 Suite 1100
 Orange, California 92868

PROJECT: Hawaii Department Of Transportation – Interstate Route H-3

TITLE	Intrusion & Fire Systems
SCALE	None
PAGE	A3

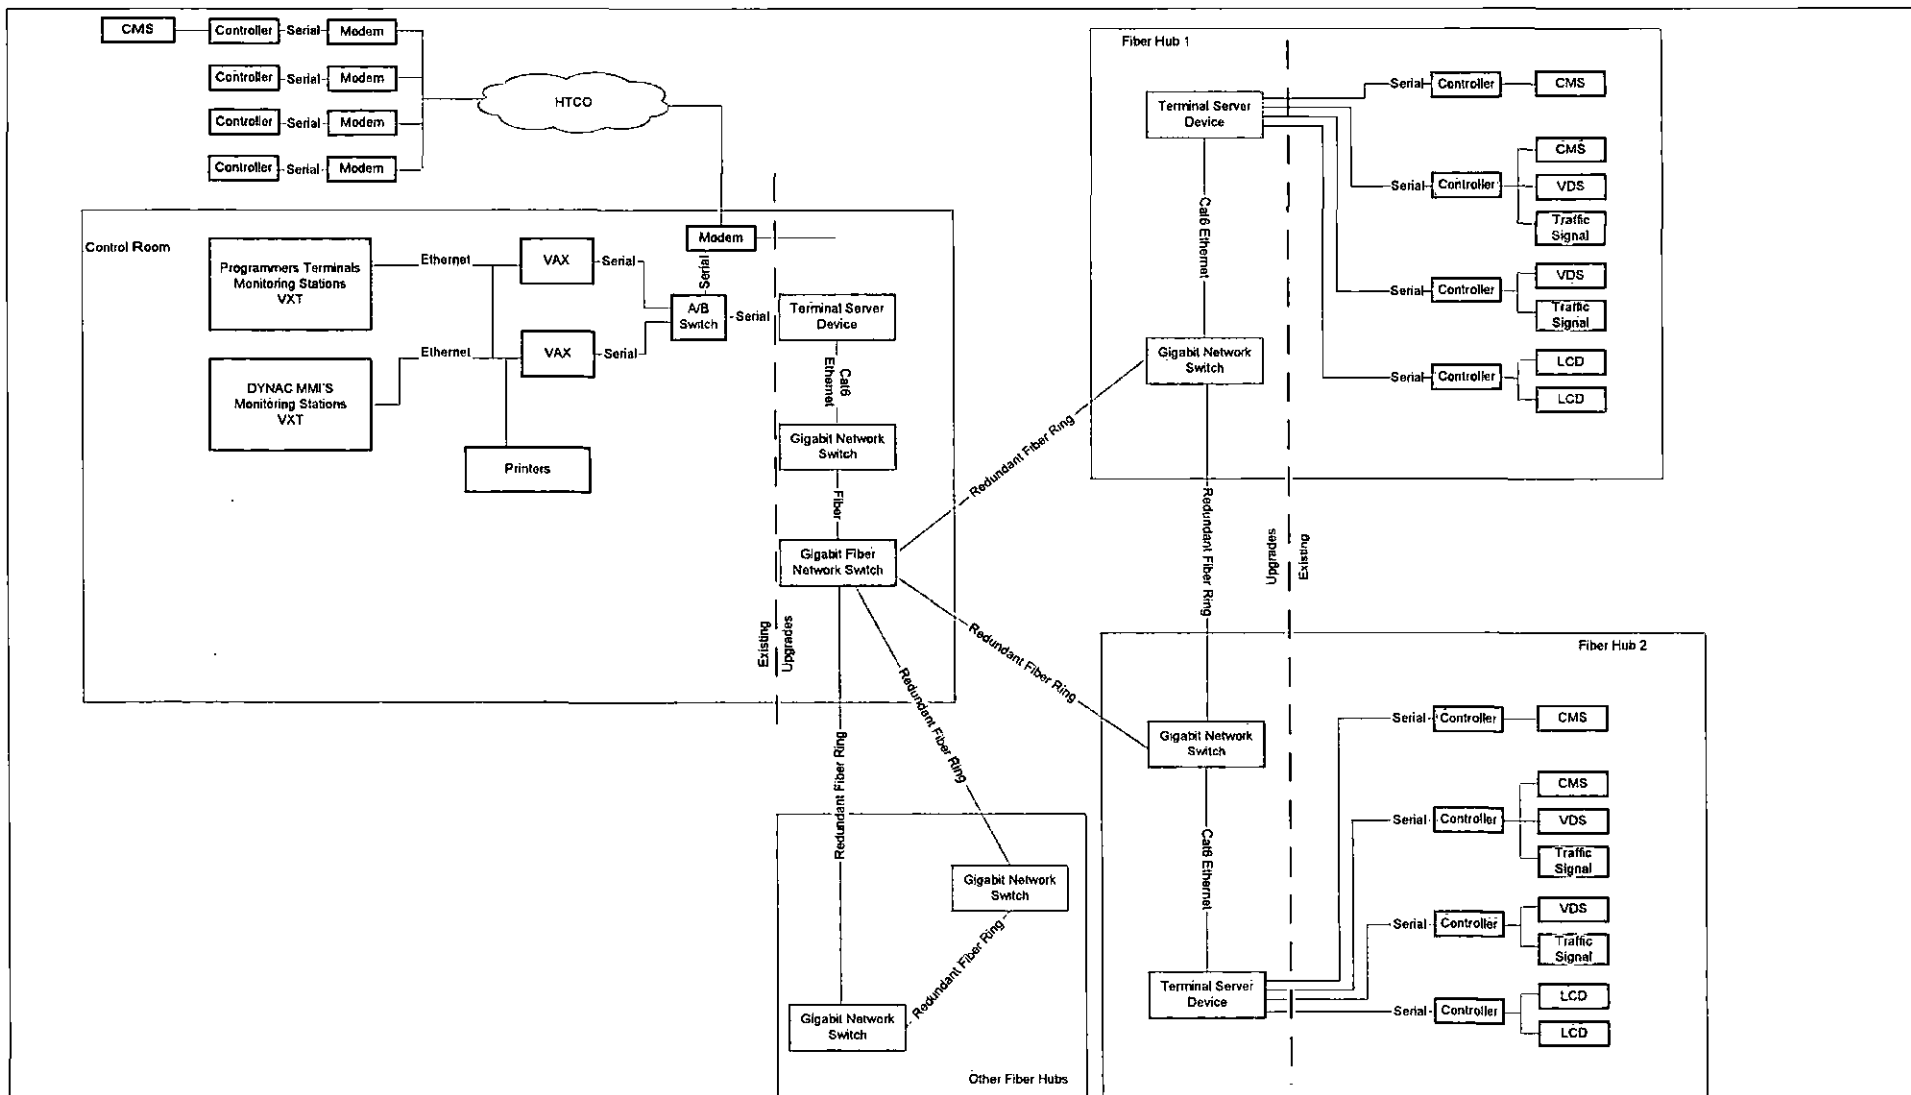

No.	DATE	ISSUE / REVISION	SUBMITTED BY.	PROJECT	TITLE
1	4/29/2009	Initial Draft	 ICx Transportation Group 500 N. State College Blvd., Suite 1100 Orange, California 92868	Hawaii Department Of Transportation – Interstate Route H-3	Traffic Controller, VMS, CMS, VDS
2	5/22/2009	Updated to reflect comments from HDOT			
3	6/25/2009	Modified Device Names			
					SCALE None
					PAGE A4

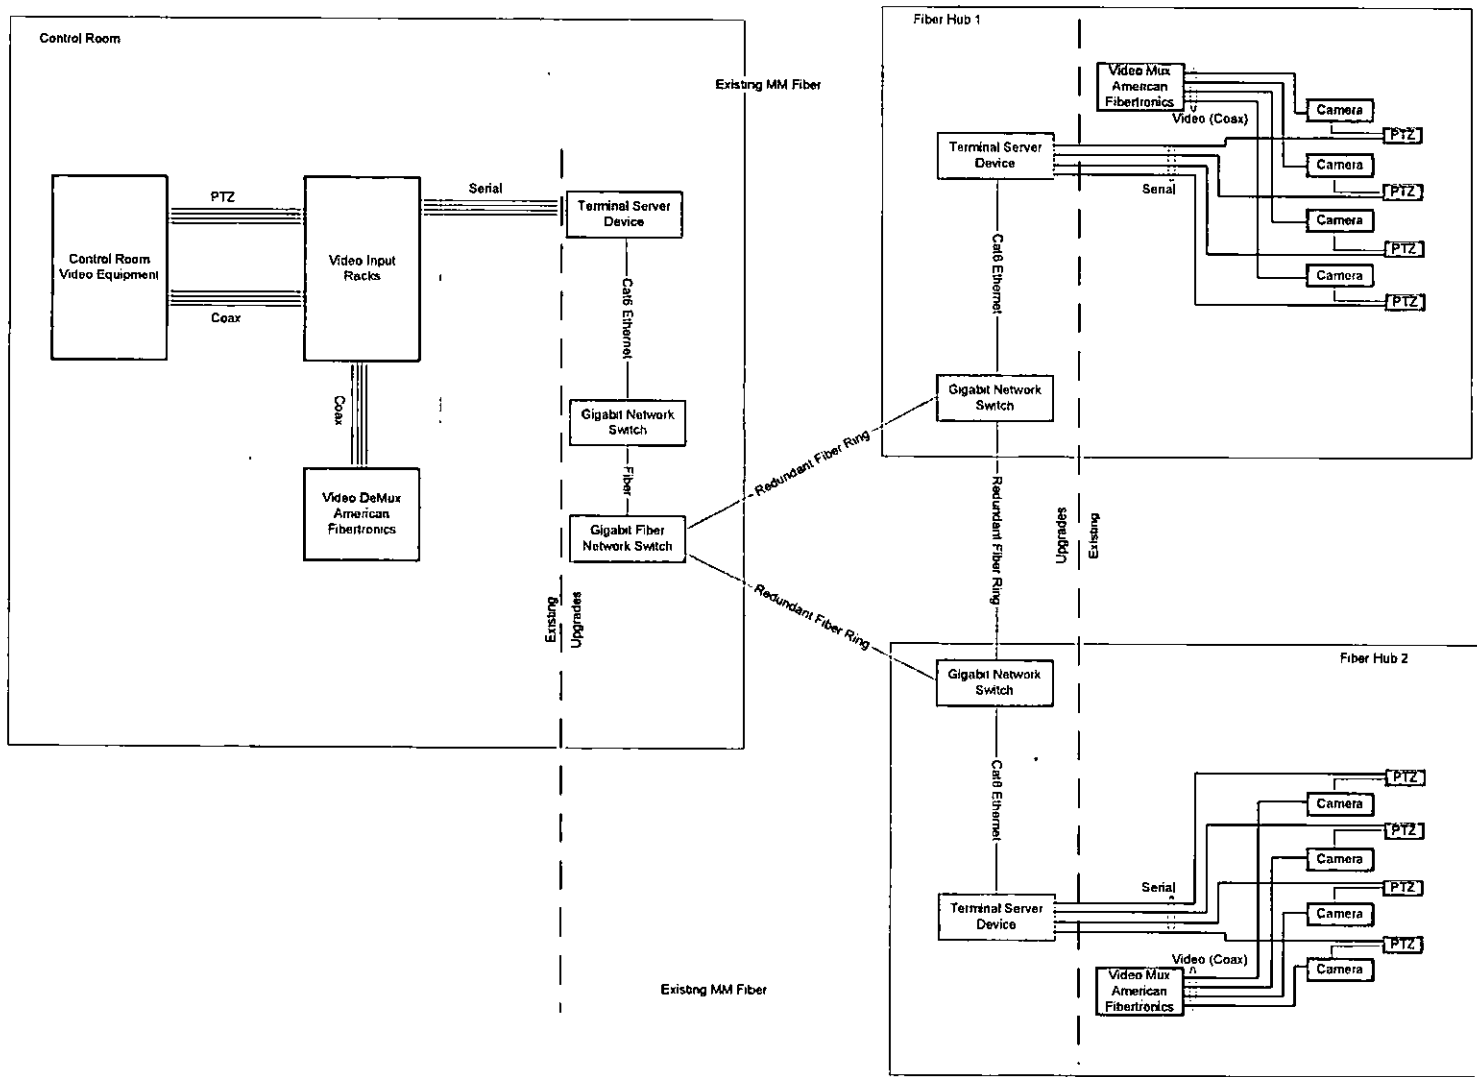

No.	DATE	ISSUE / REVISION	SUBMITTED BY,	PROJECT	TITLE	SCALE	PAGE
1	4/29/2009	Initial Draft	 ICX Transportation Group 500 N. State College Blvd., Suite 1100 Orange, California 92868	Hawaii Department Of Transportation – Interstate Route H-3	CCTV + PTZ Control	None	A6
2	5/25/2009	Modified Device Names					