


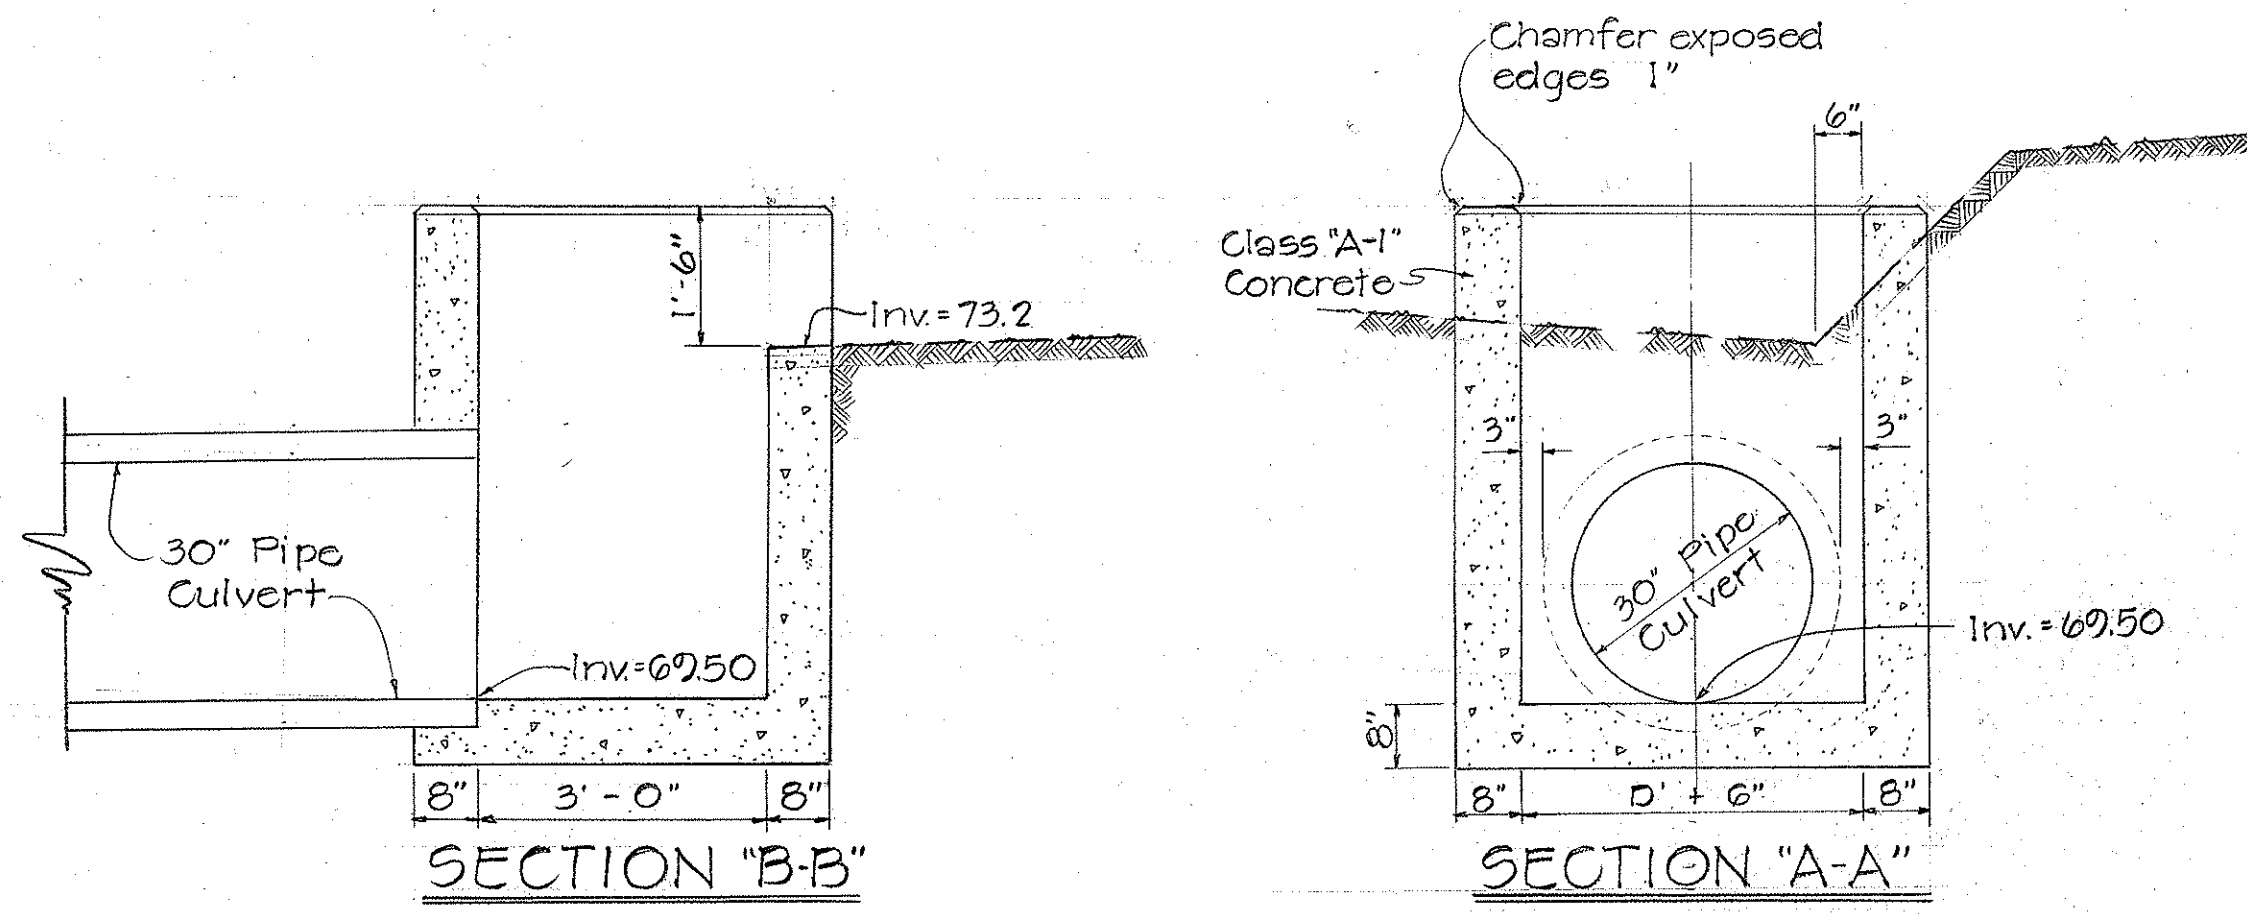
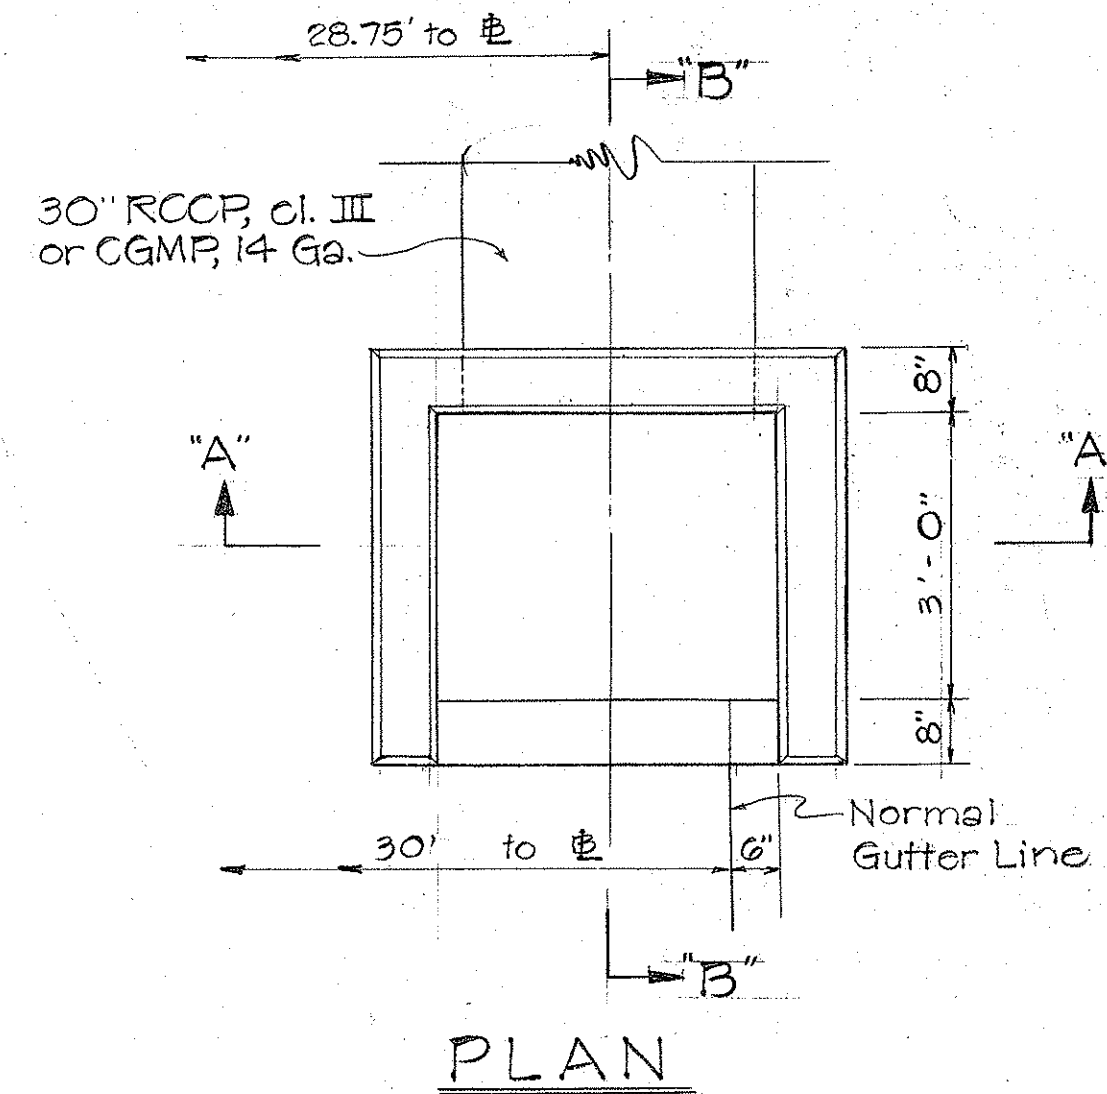


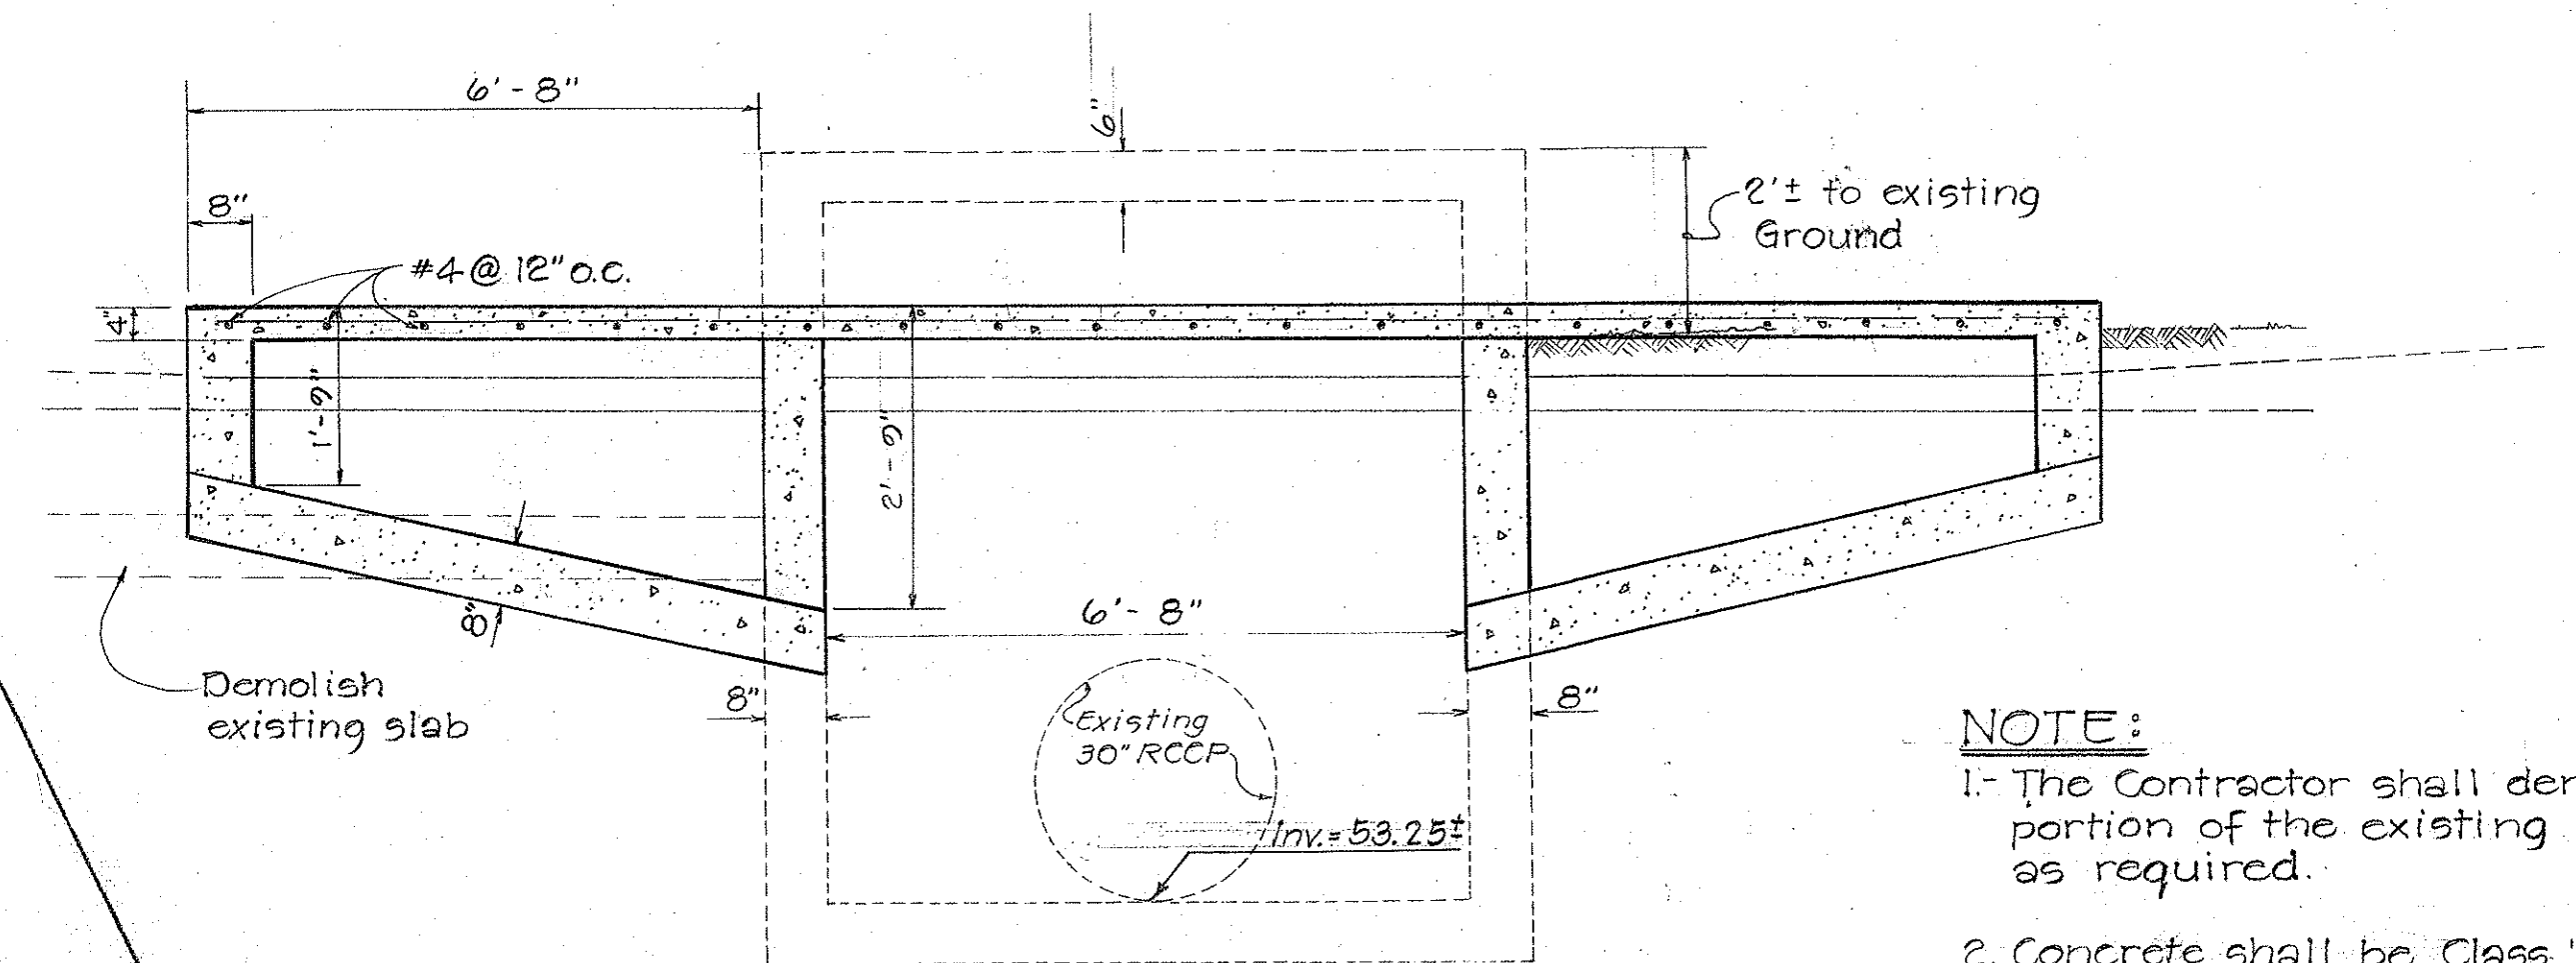


NOTE:
 1. Chamfer all exposed edges 1"
 2. Concrete shall be Class "A-1"

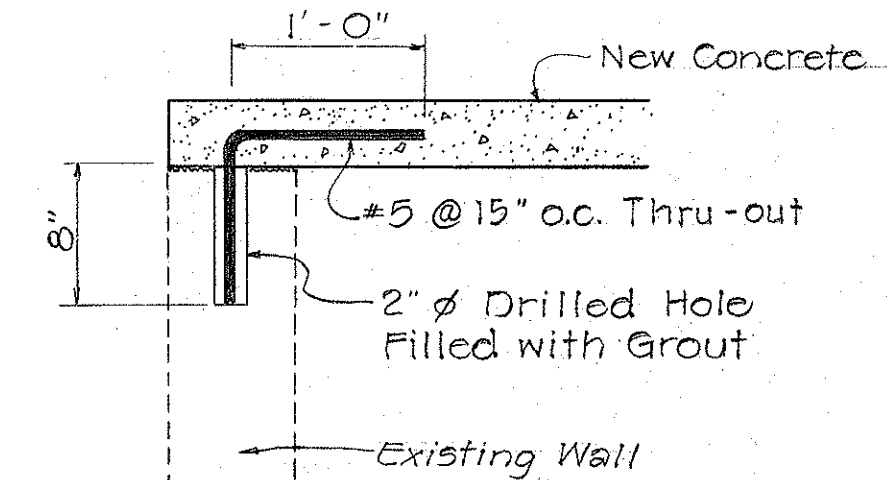

**DETAIL OF CONCRETE DROP INTAKE
 AT STA. 92+30 LT.**
 Scale: 1/2" = 1'-0"

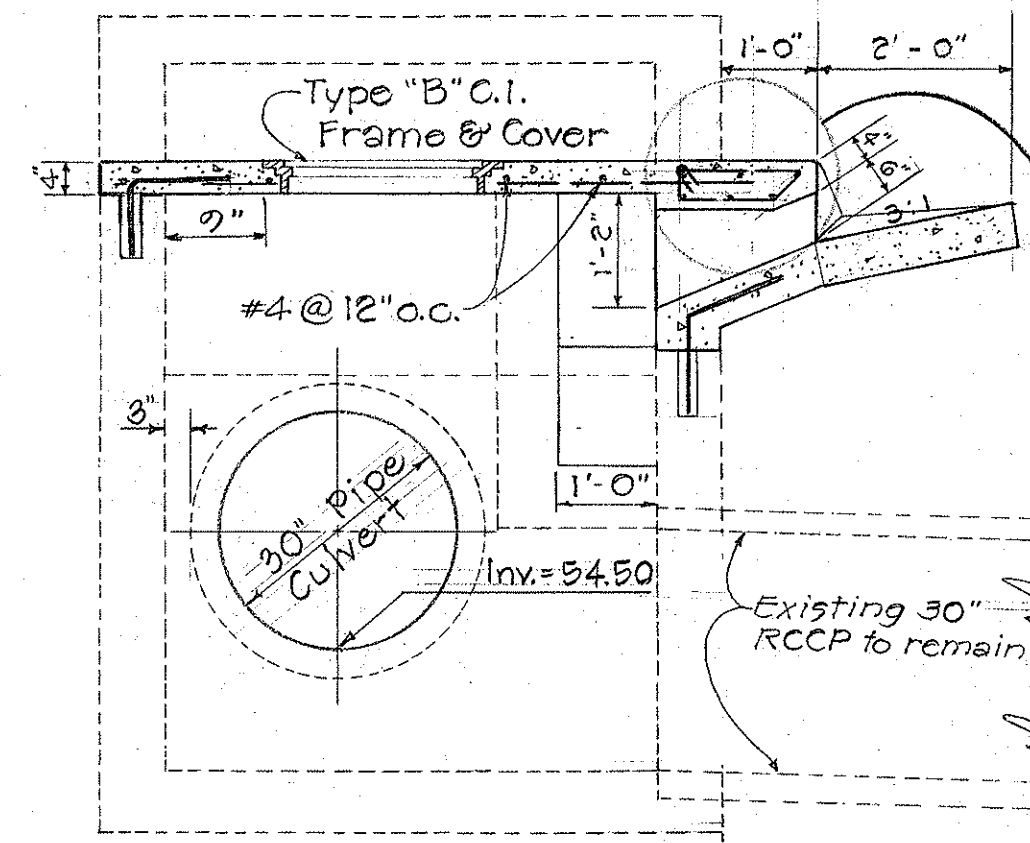

NOTE:
 1. The Contractor shall demolish portion of the existing C.D.I. as required.
 2. Concrete shall be Class "A-1".
 3. Top elevation of C.B. to be determined by the Engineer.

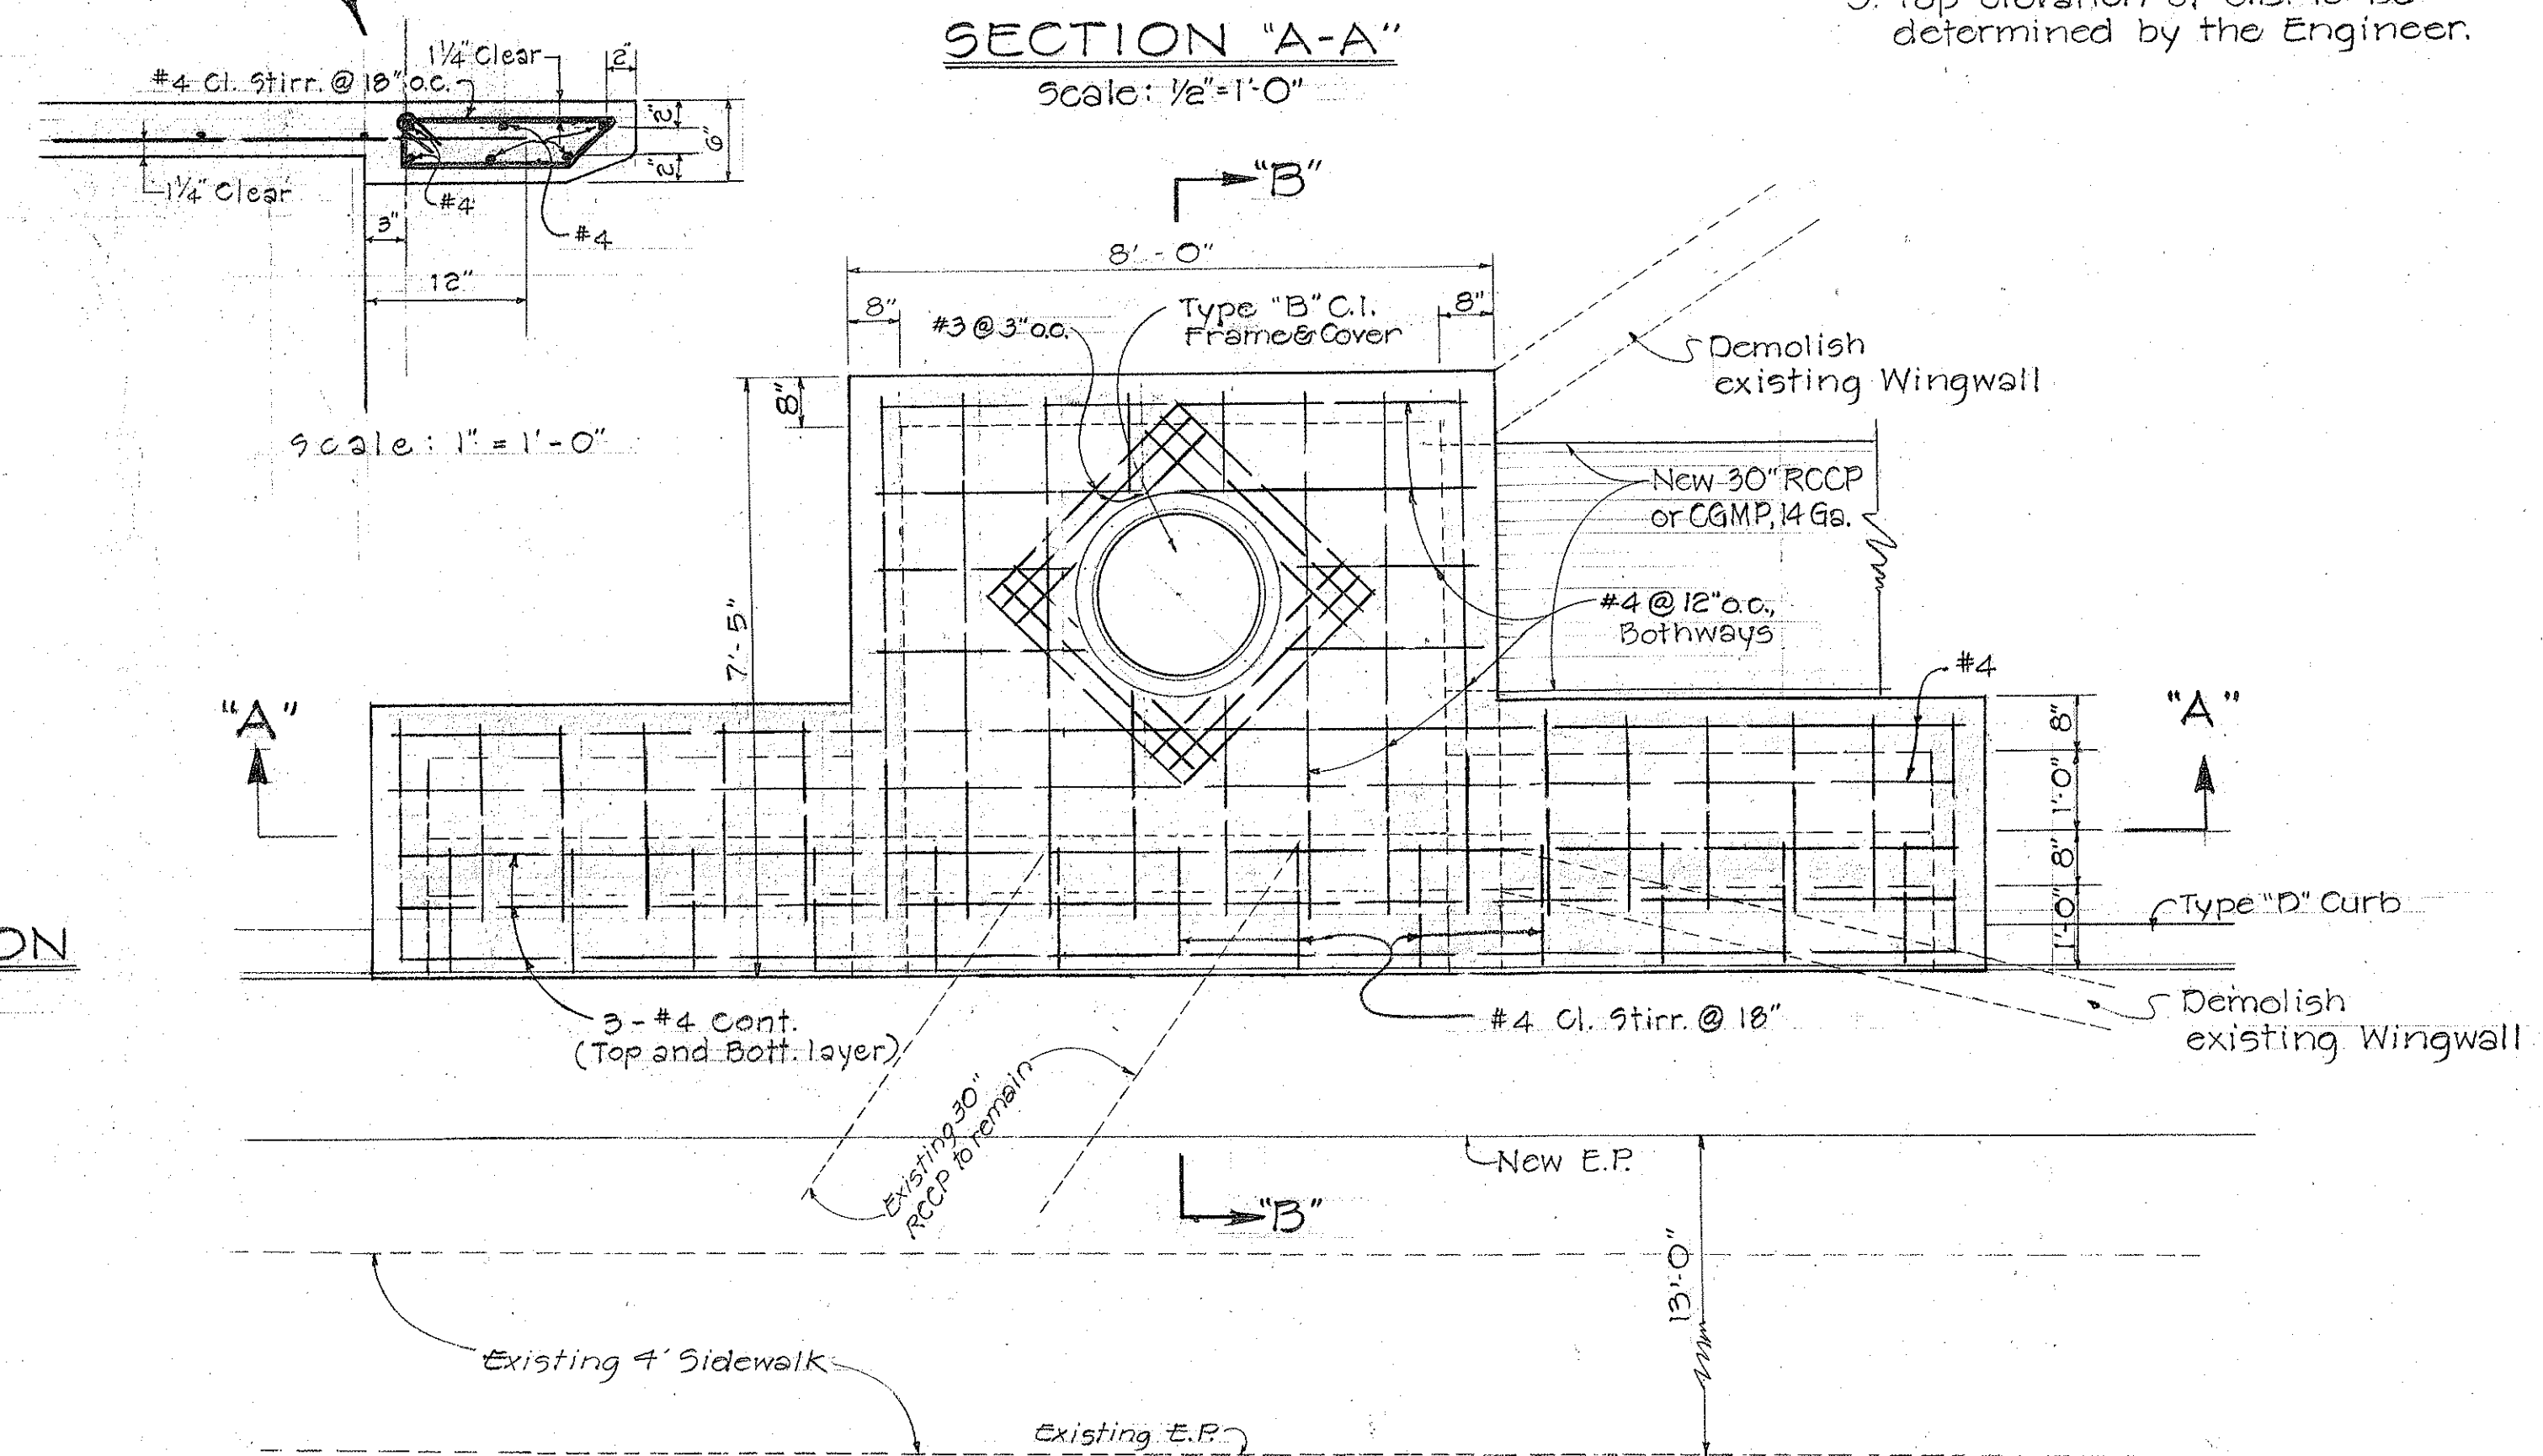

MODIFICATION OF EXISTING C.D.I. AT STA. 88+50 LT.
 Scale: 1/2" = 1'-0"

SURVEY PLOTTED BY	DATE
DRAWN BY	
DESIGNED BY	
QUANTITIES BY	
CHECKED BY	
ORIGINAL PLAN	
NOTE BOOK	
No.	