


FED. ROAD DIST. NO.	STATE	FED. AID PROJ. NO.	FISCAL YEAR	SHEET NO.	TOTAL SHEETS
HAWAII	HAW	AW F.A.G.S. II-B (I)	1943	1	3


TERRITORY OF HAWAII
TERRITORIAL HIGHWAY DEPARTMENT
HONOLULU, T.H.

PLANS OF PROPOSED
RAILROAD GRADE CROSSING PROTECTION PROJECT
FEDERAL AID GRADE CROSSING PROJECT NO. A.W.F.A.G.S. II-B (I)
LOCATED AT INTERSECTION OF OAHU RAILWAY AND MOKAUEA STREET
DISTRICT OF HONOLULU
ISLAND OF OAHU

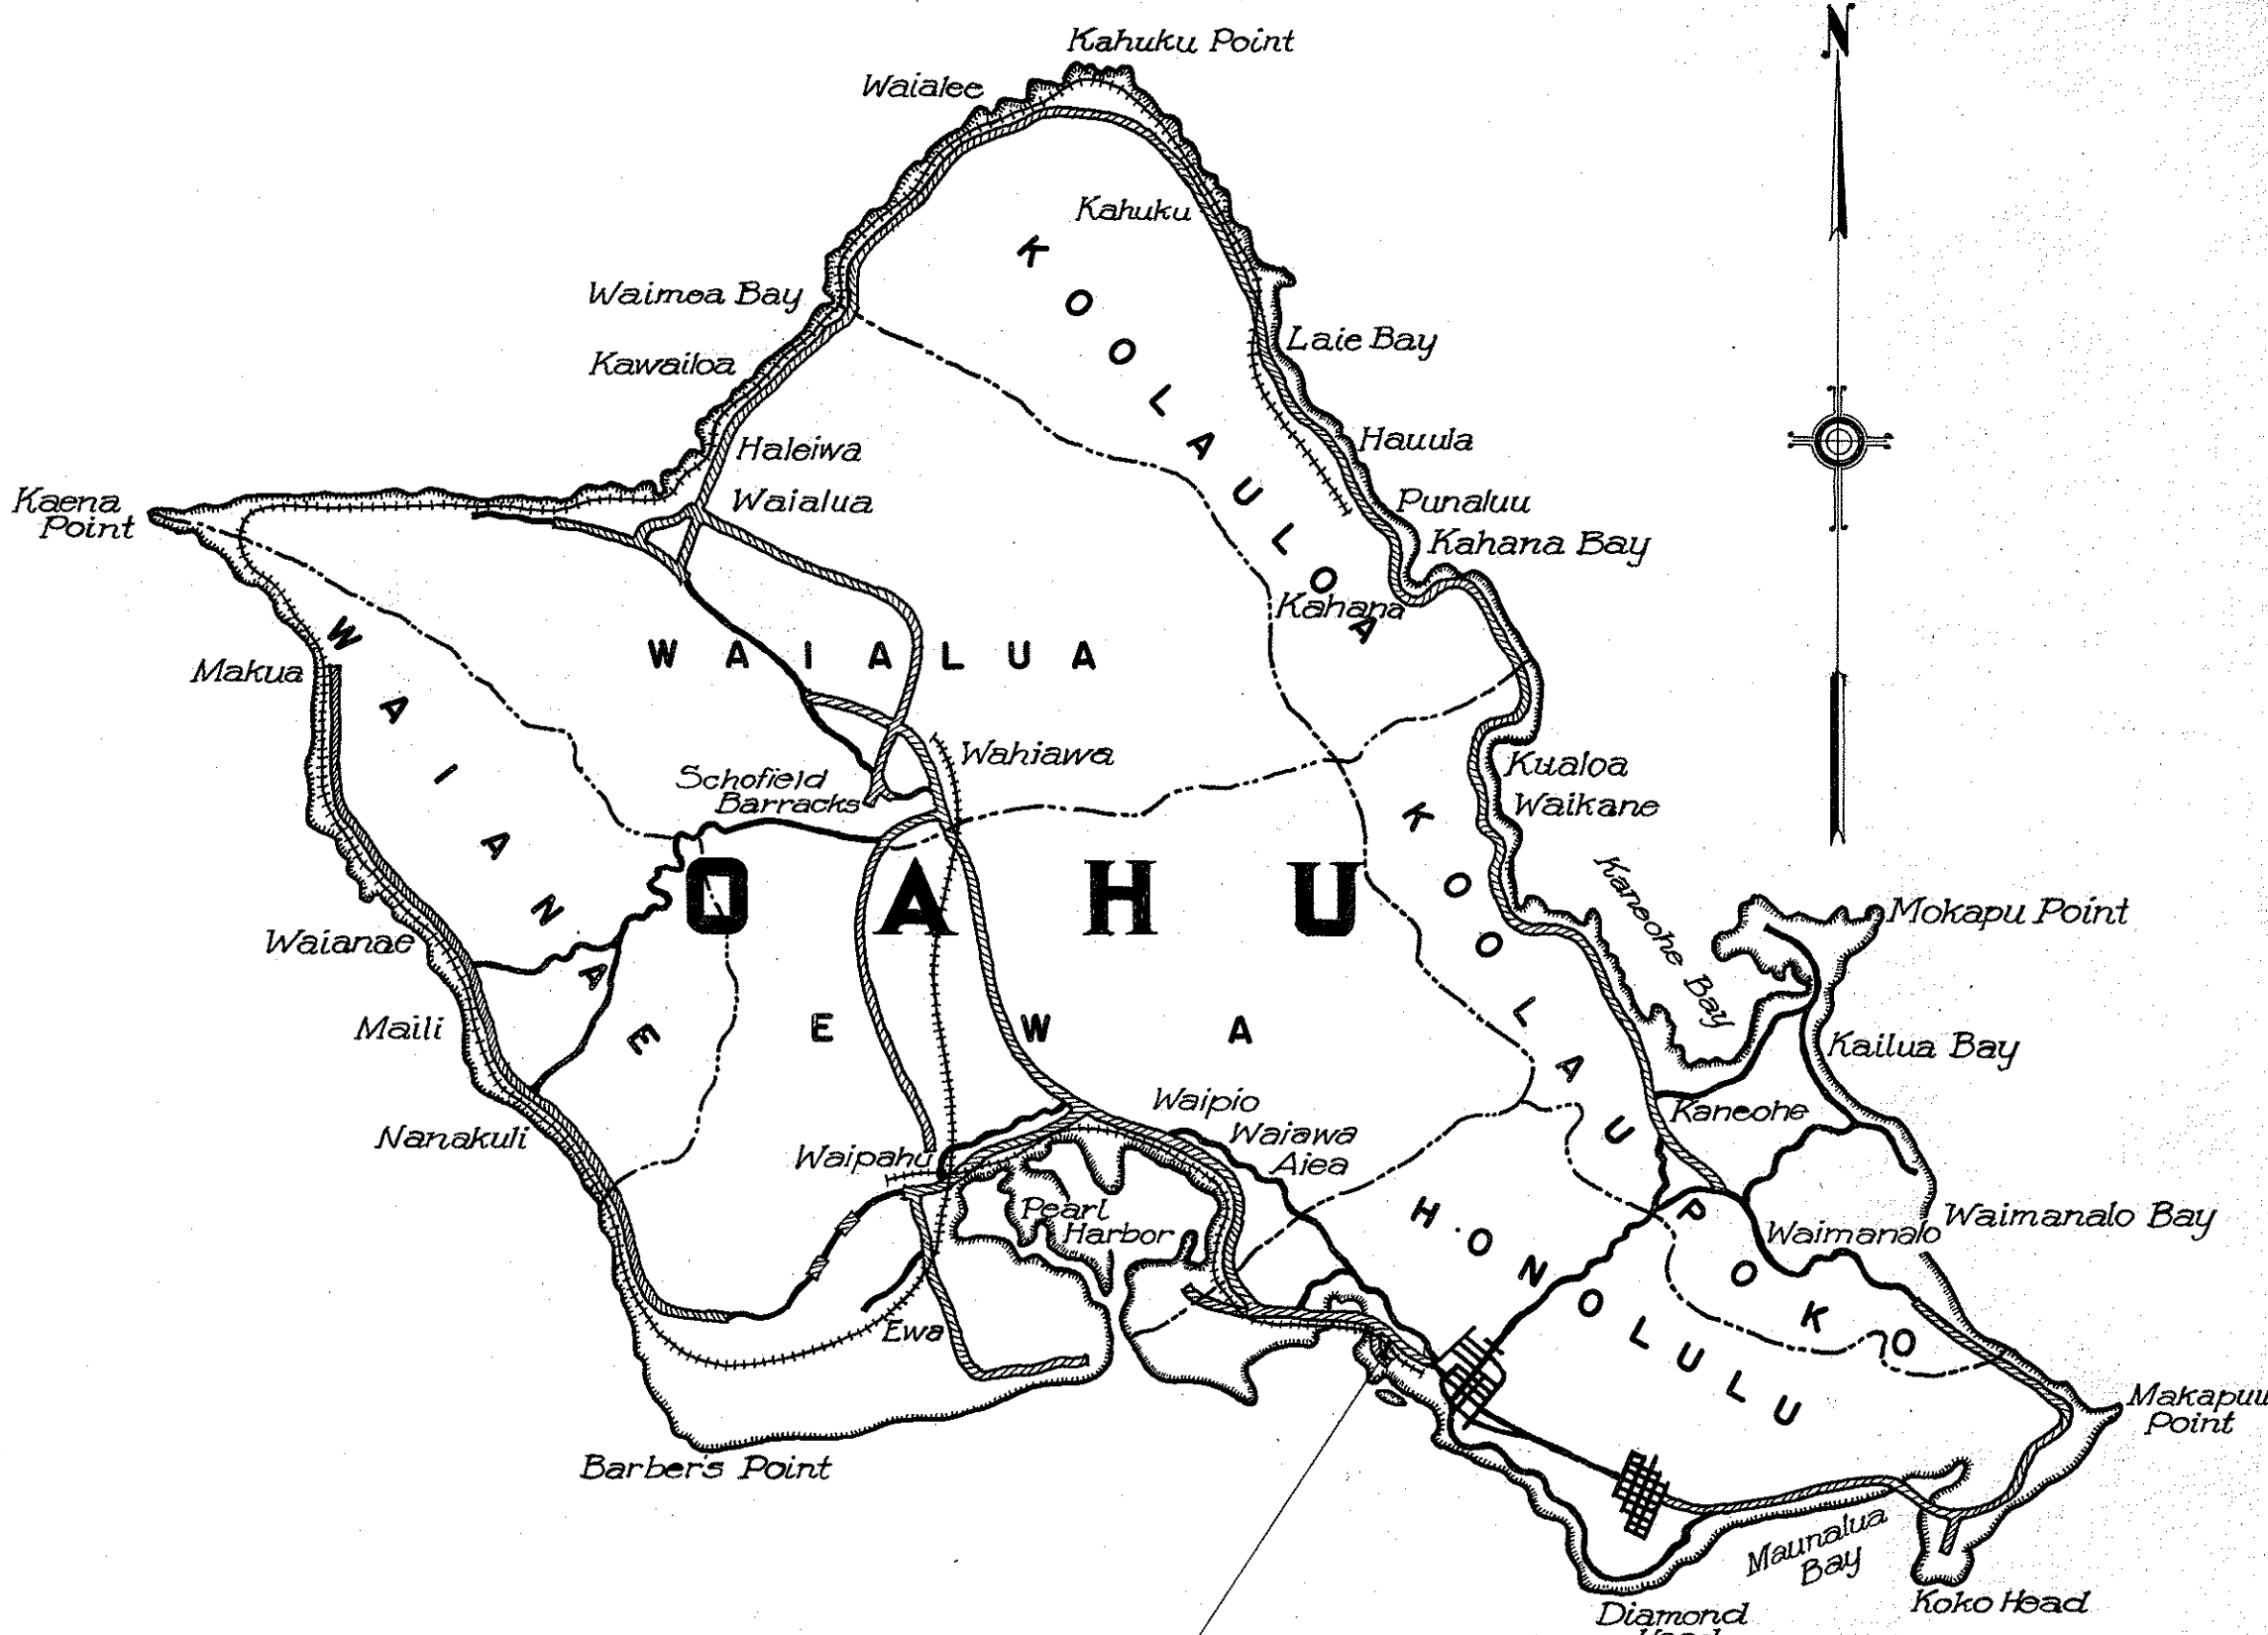

FEDERAL AID GRADE CROSSING
PROJECT NO. A.W.F.A.G.S. II-B (I)

Federal Aid Projects Previously Constructed or Under Construction

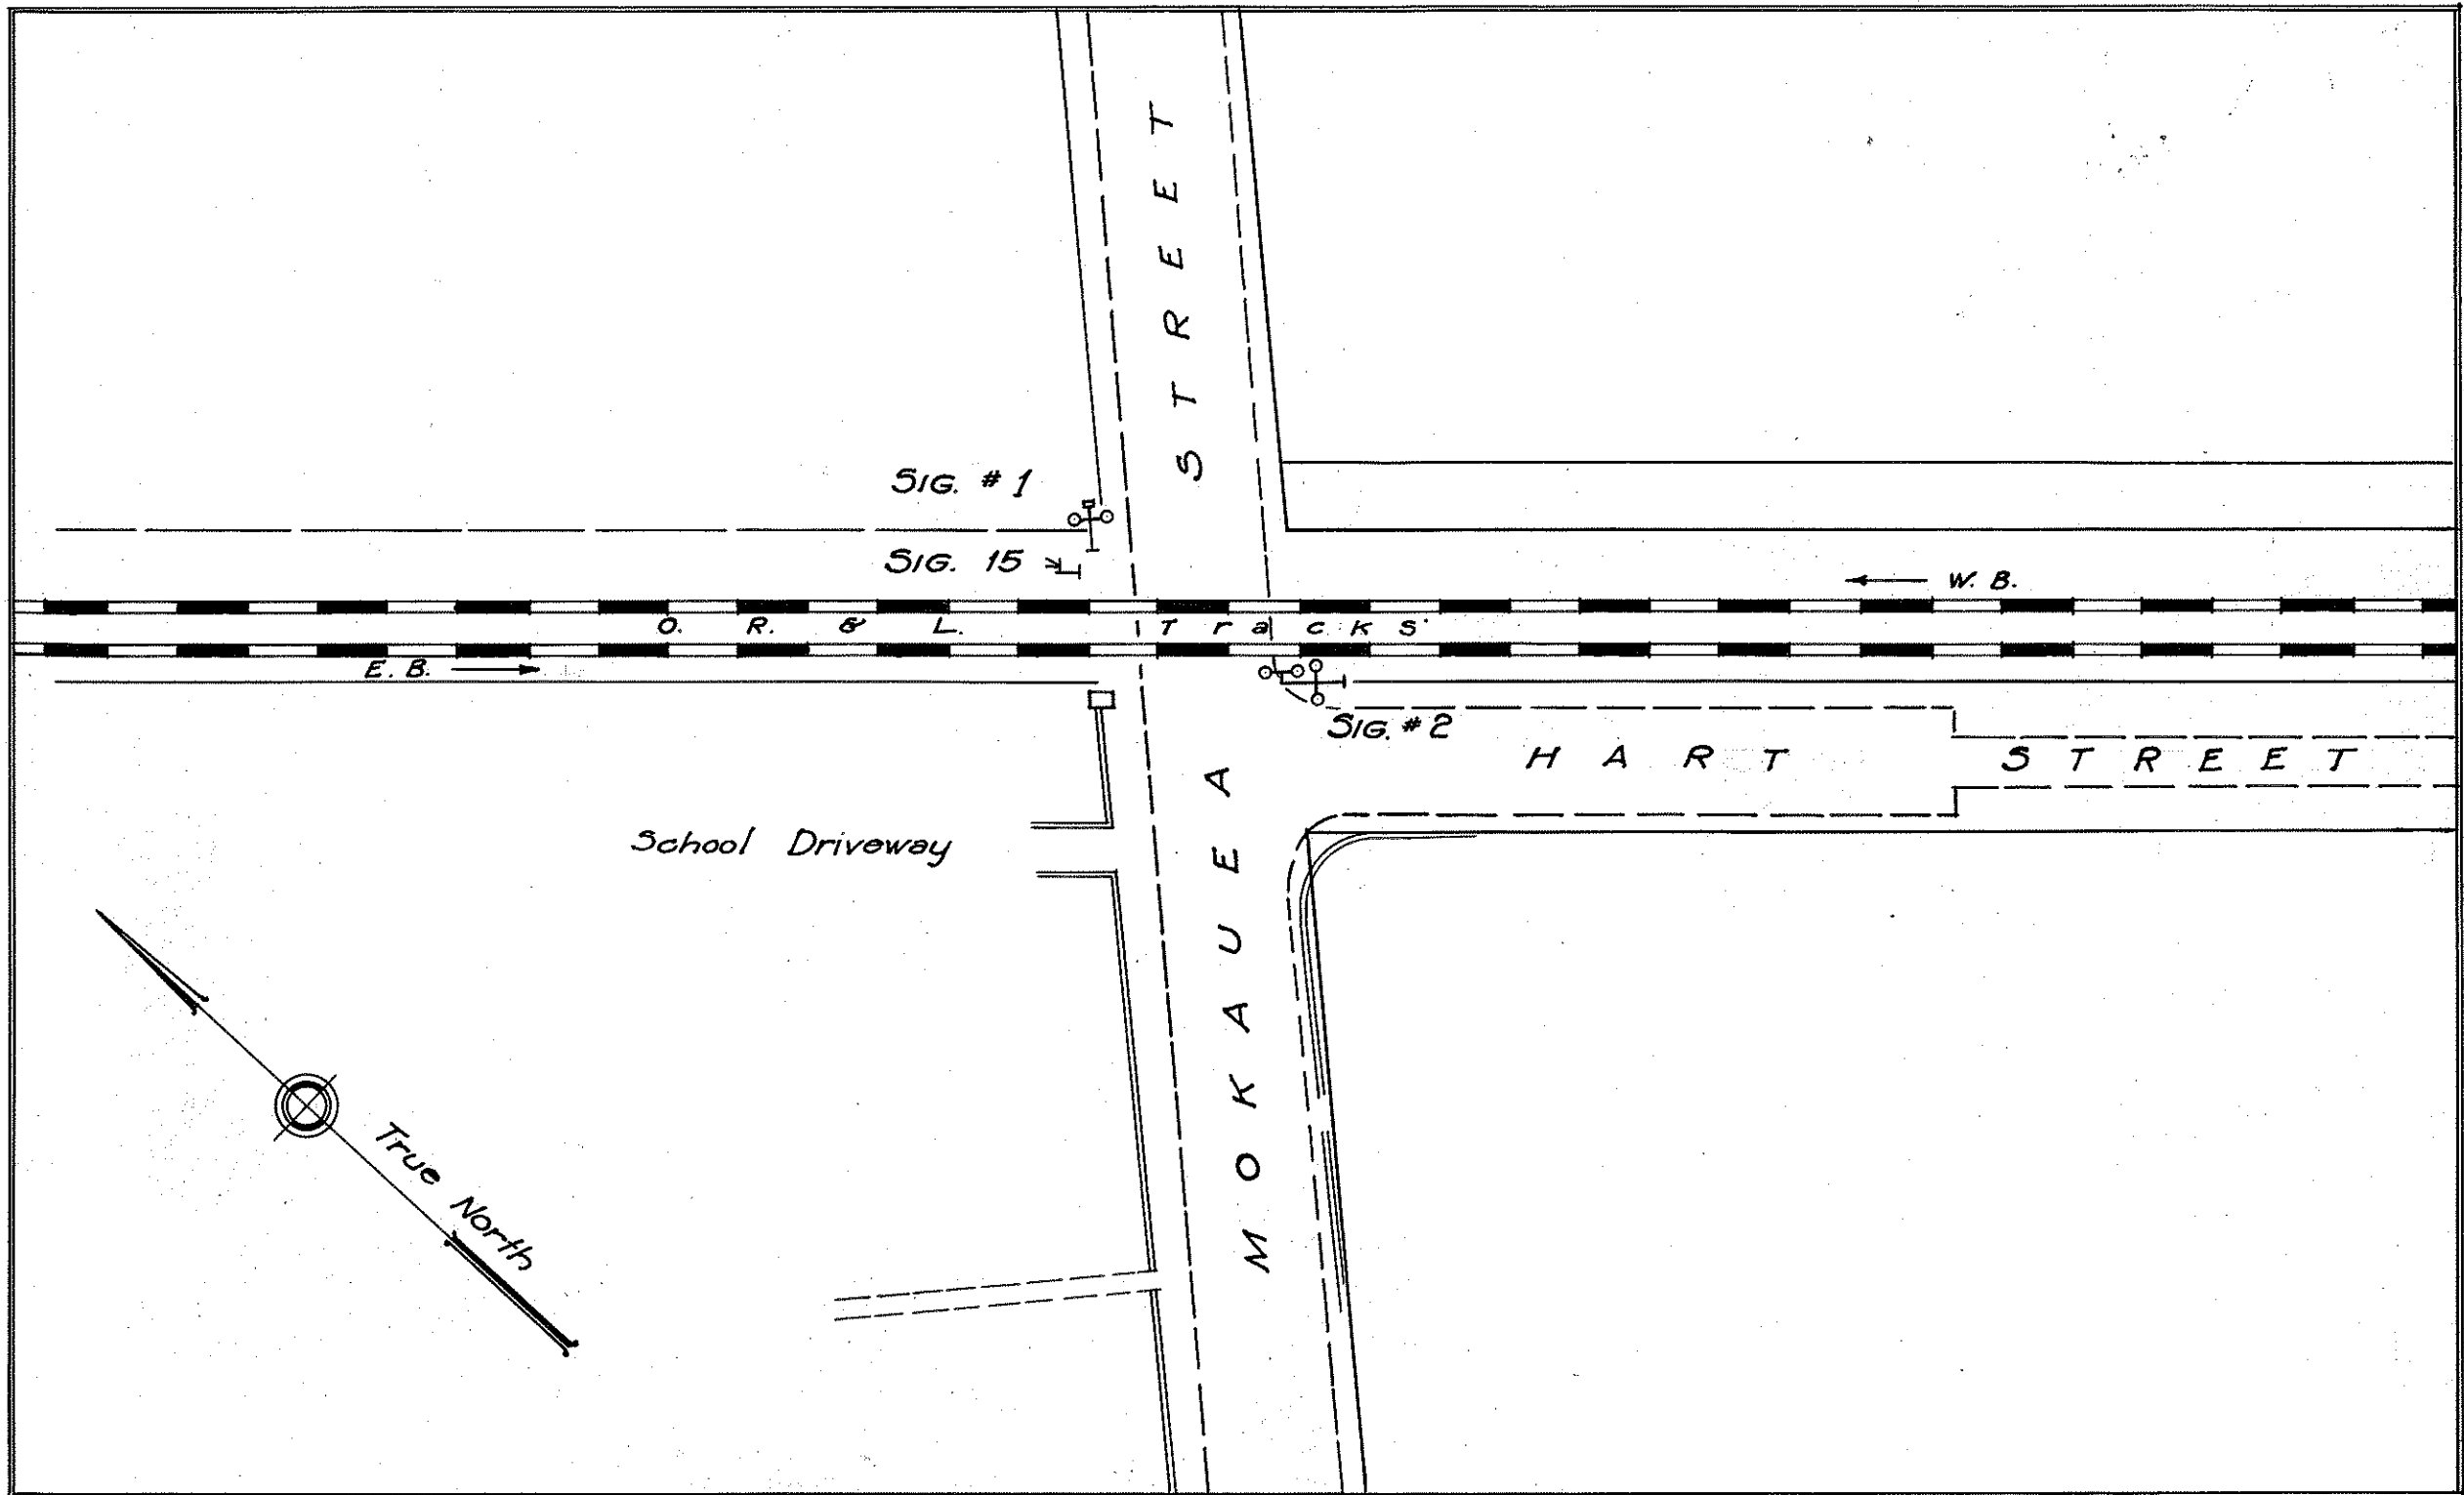

LAYOUT OF PROJECT
Scale: 1" = 50'

ORIGINAL PLAN	DATE
SURVEY PLOTTED BY	
DESIGNED BY	
DRAWN BY	
NOTED BY	
QUANTITIES CHECKED BY	
CHECKED BY	
No.	

RECOMMENDED FOR APPROVAL

• PRINCIPAL HIGHWAY ENGINEER •
Public Roads Administration,
Federal Works Agency

RECOMMENDED FOR APPROVAL

• CHIEF, WESTERN REGION •
Public Roads Administration,
Federal Works Agency

APPROVED

[Signature]
Territorial Highway Engineer
Date:

APPROVED

• • • COMMISSIONER • • •
Public Roads Administration
Federal Works Agency