




1 SECTION AT PANTRY SINK
A-5 SCALE: 3/8" = 1'-0"

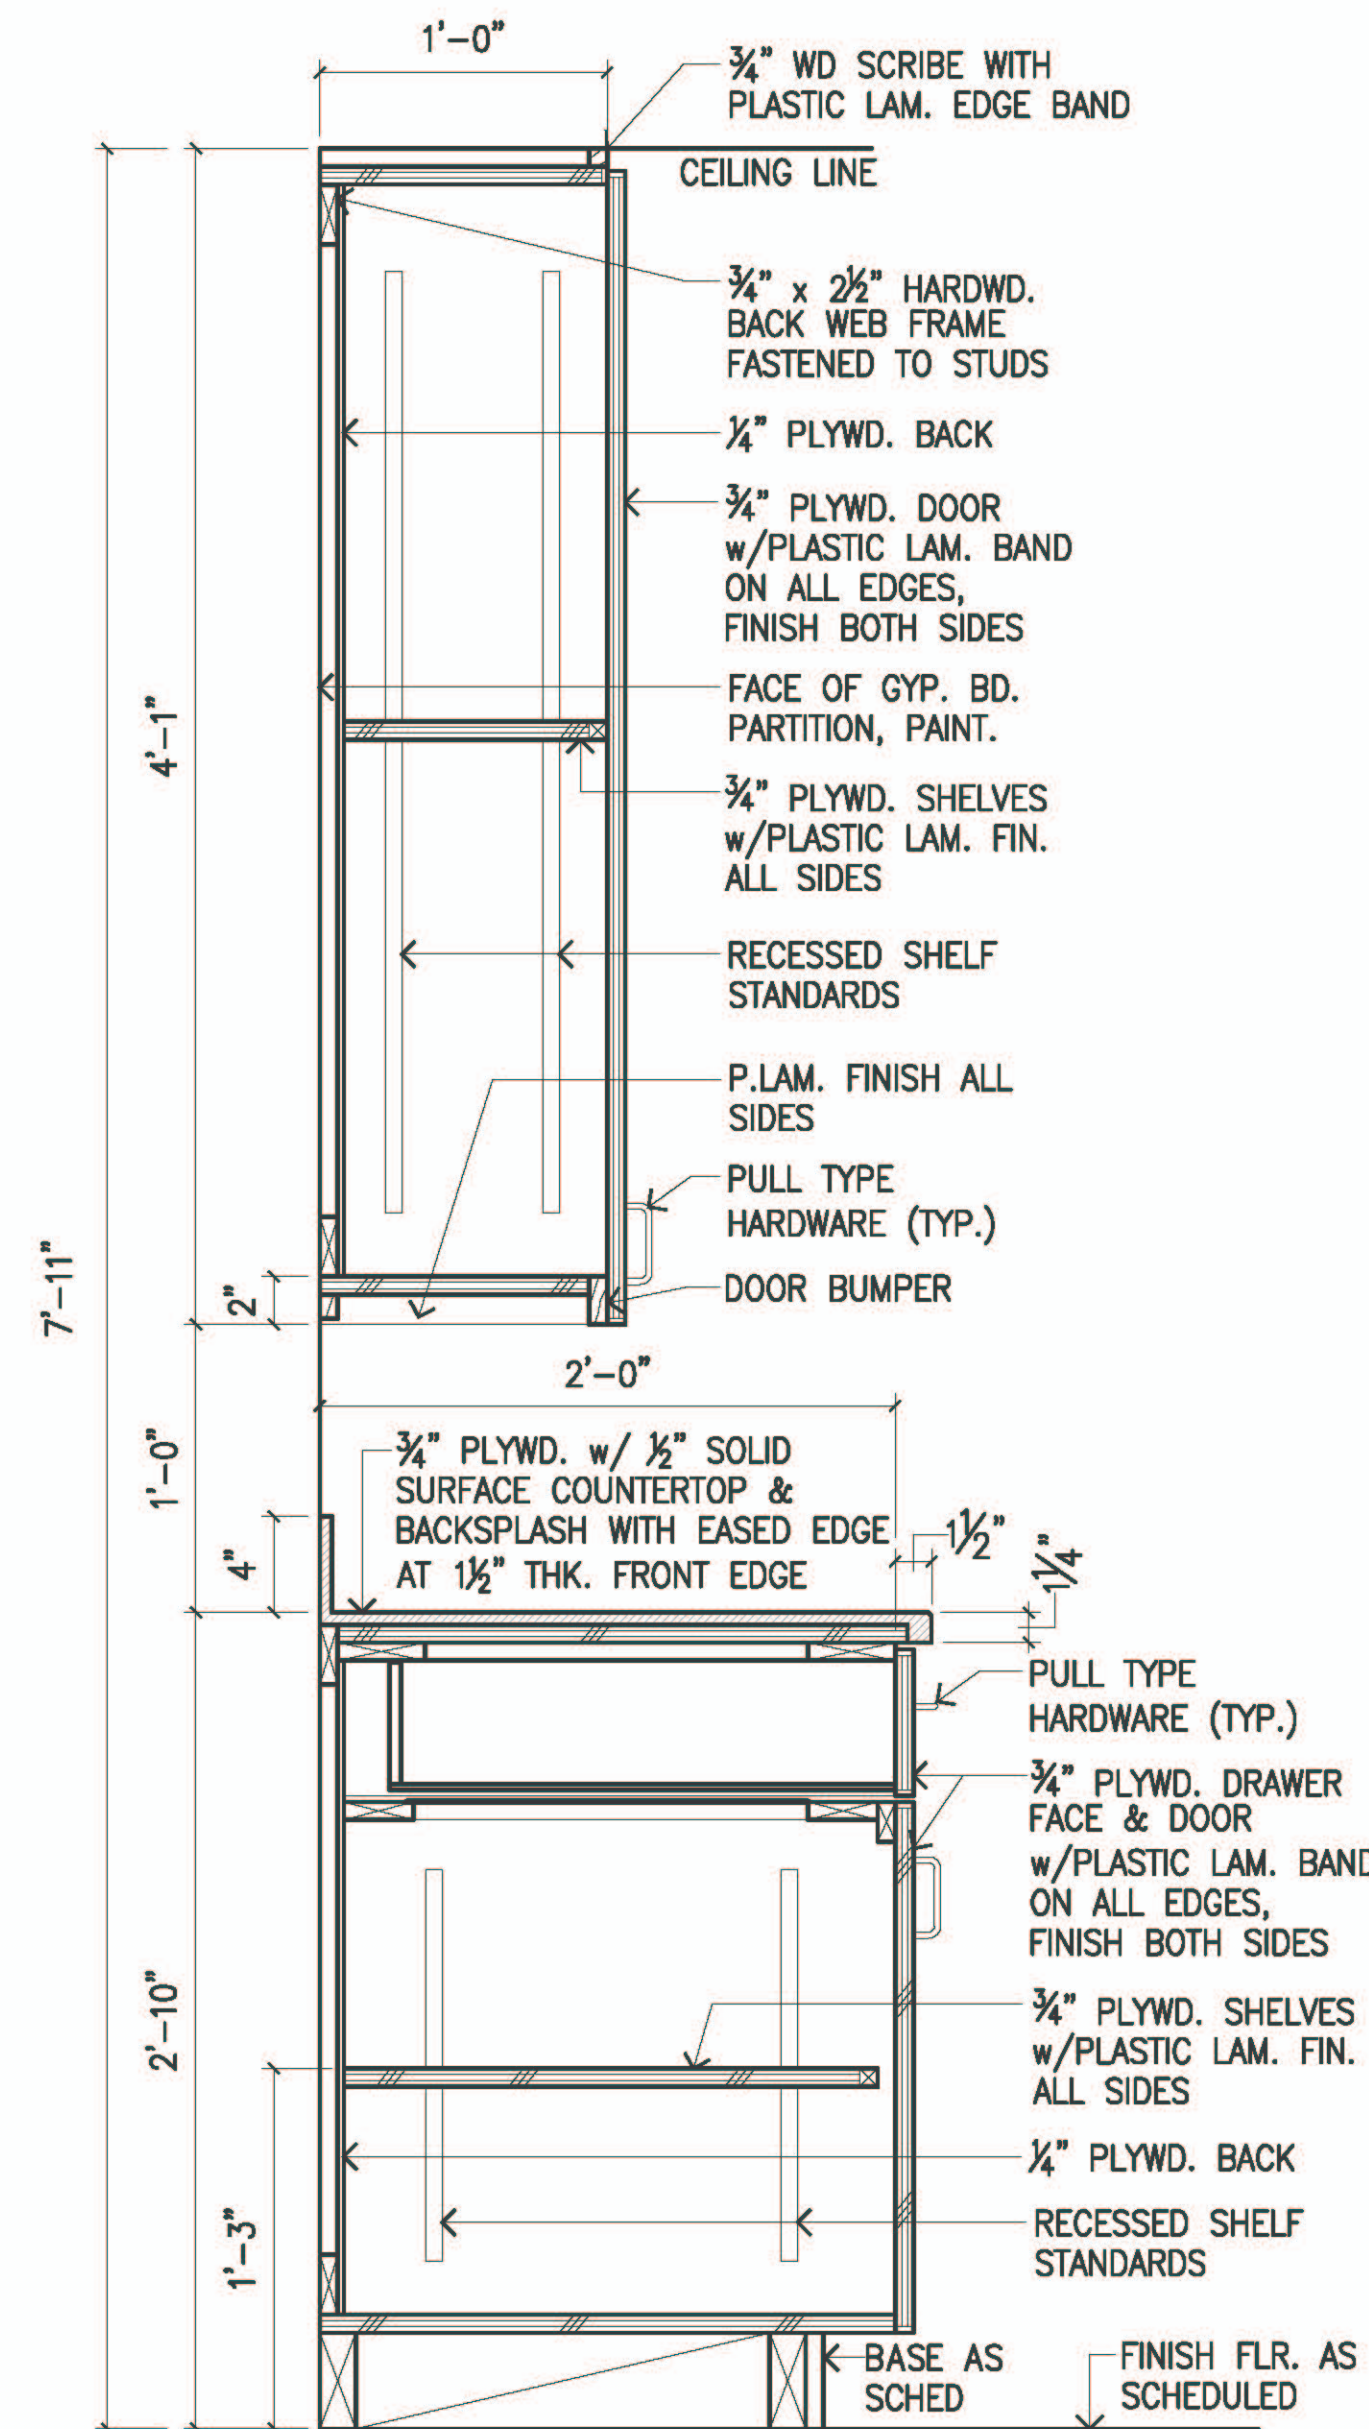


2 SECTION AT PANTRY CABINETS
A-5 SCALE: 3/8" = 1'-0"

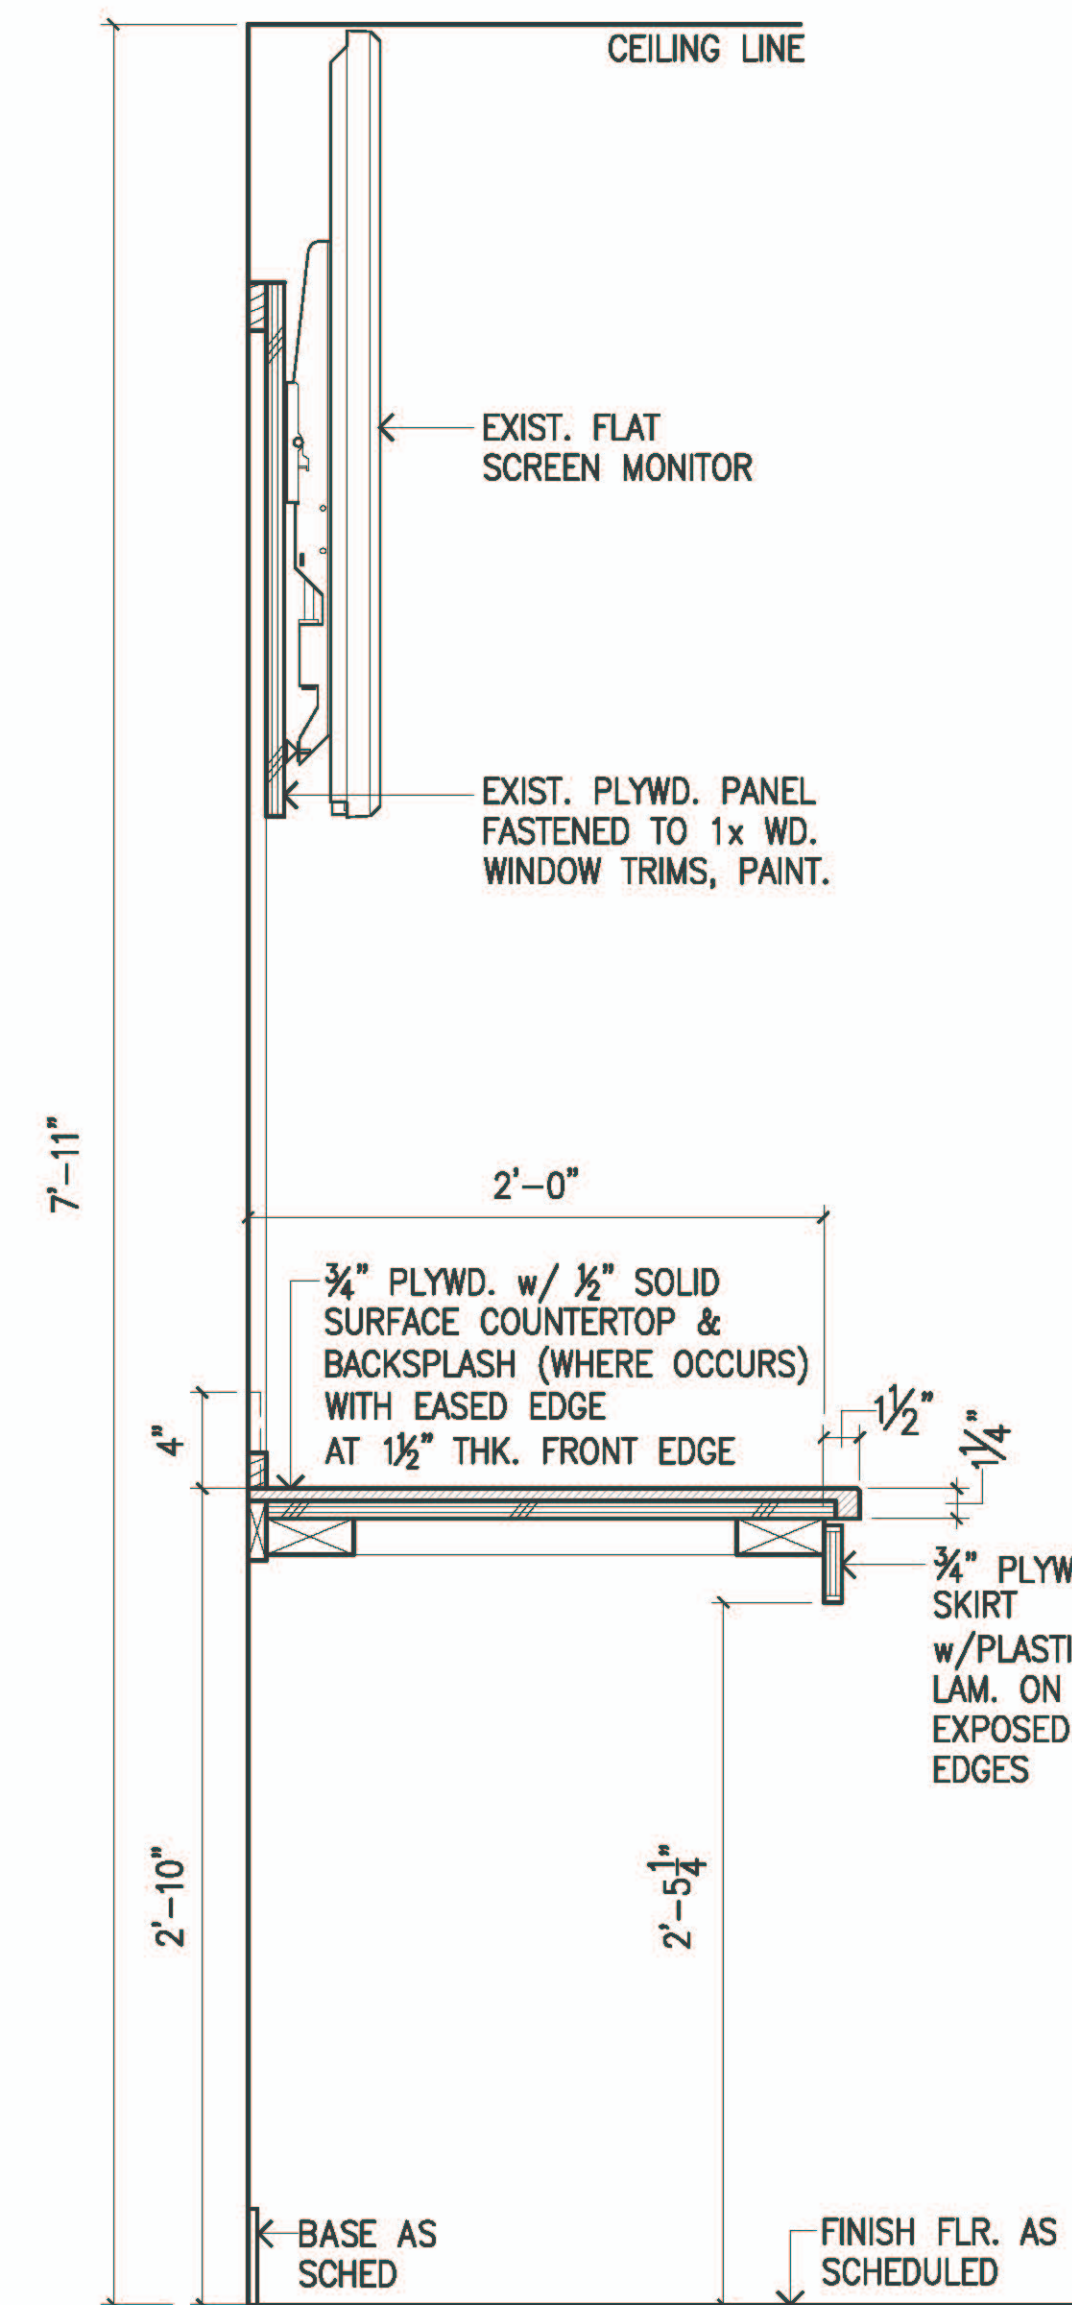

3 SECTION AT PANTRY COUNTER
A-5 SCALE: 3/8" = 1'-0"

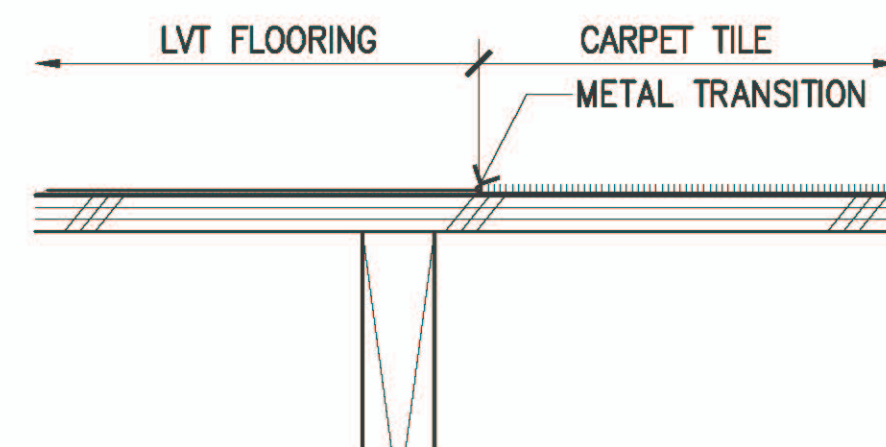

4 FLOORING TRANSITIONS
A-5 SCALE: 3" = 1'-0"

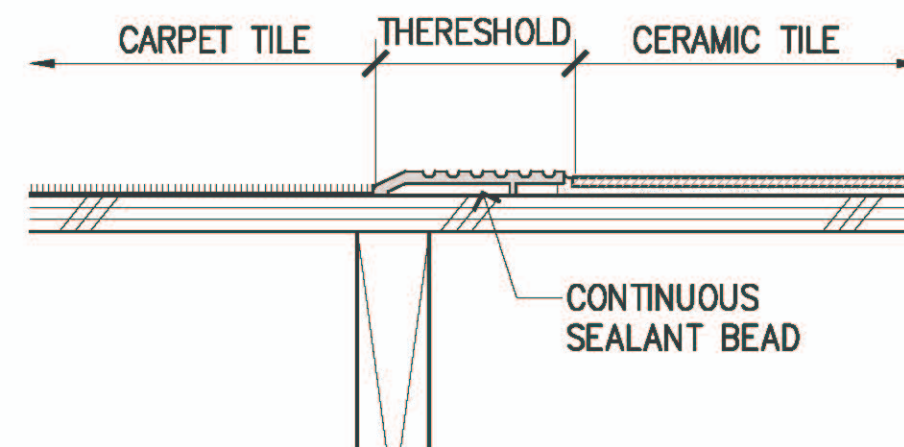

		REV. DATE DESCRIPTION BY APPROVED	
STATE OF HAWAII DEPARTMENT OF TRANSPORTATION HARBORS DIVISION			
JOB TITLE REPAIR HARBOR AGENT'S OFFICE AT KALAELOA BARBERS POINT HARBOR KALAELOA BARBERS POINT HARBOR, OAHU, HAWAII			
SHEET TITLE CABINET SECTIONS, FLOORING TRANSITIONS			
DESIGNED BY: TH DRAWN BY: ET CHECKED BY: SU DATE: JAN. 2023 EXPIRATION DATE OF LICENSE: APRIL 30, 2024	JOB NUMBER S10846		SHEET A-5 7 OF 16 SHEETS