
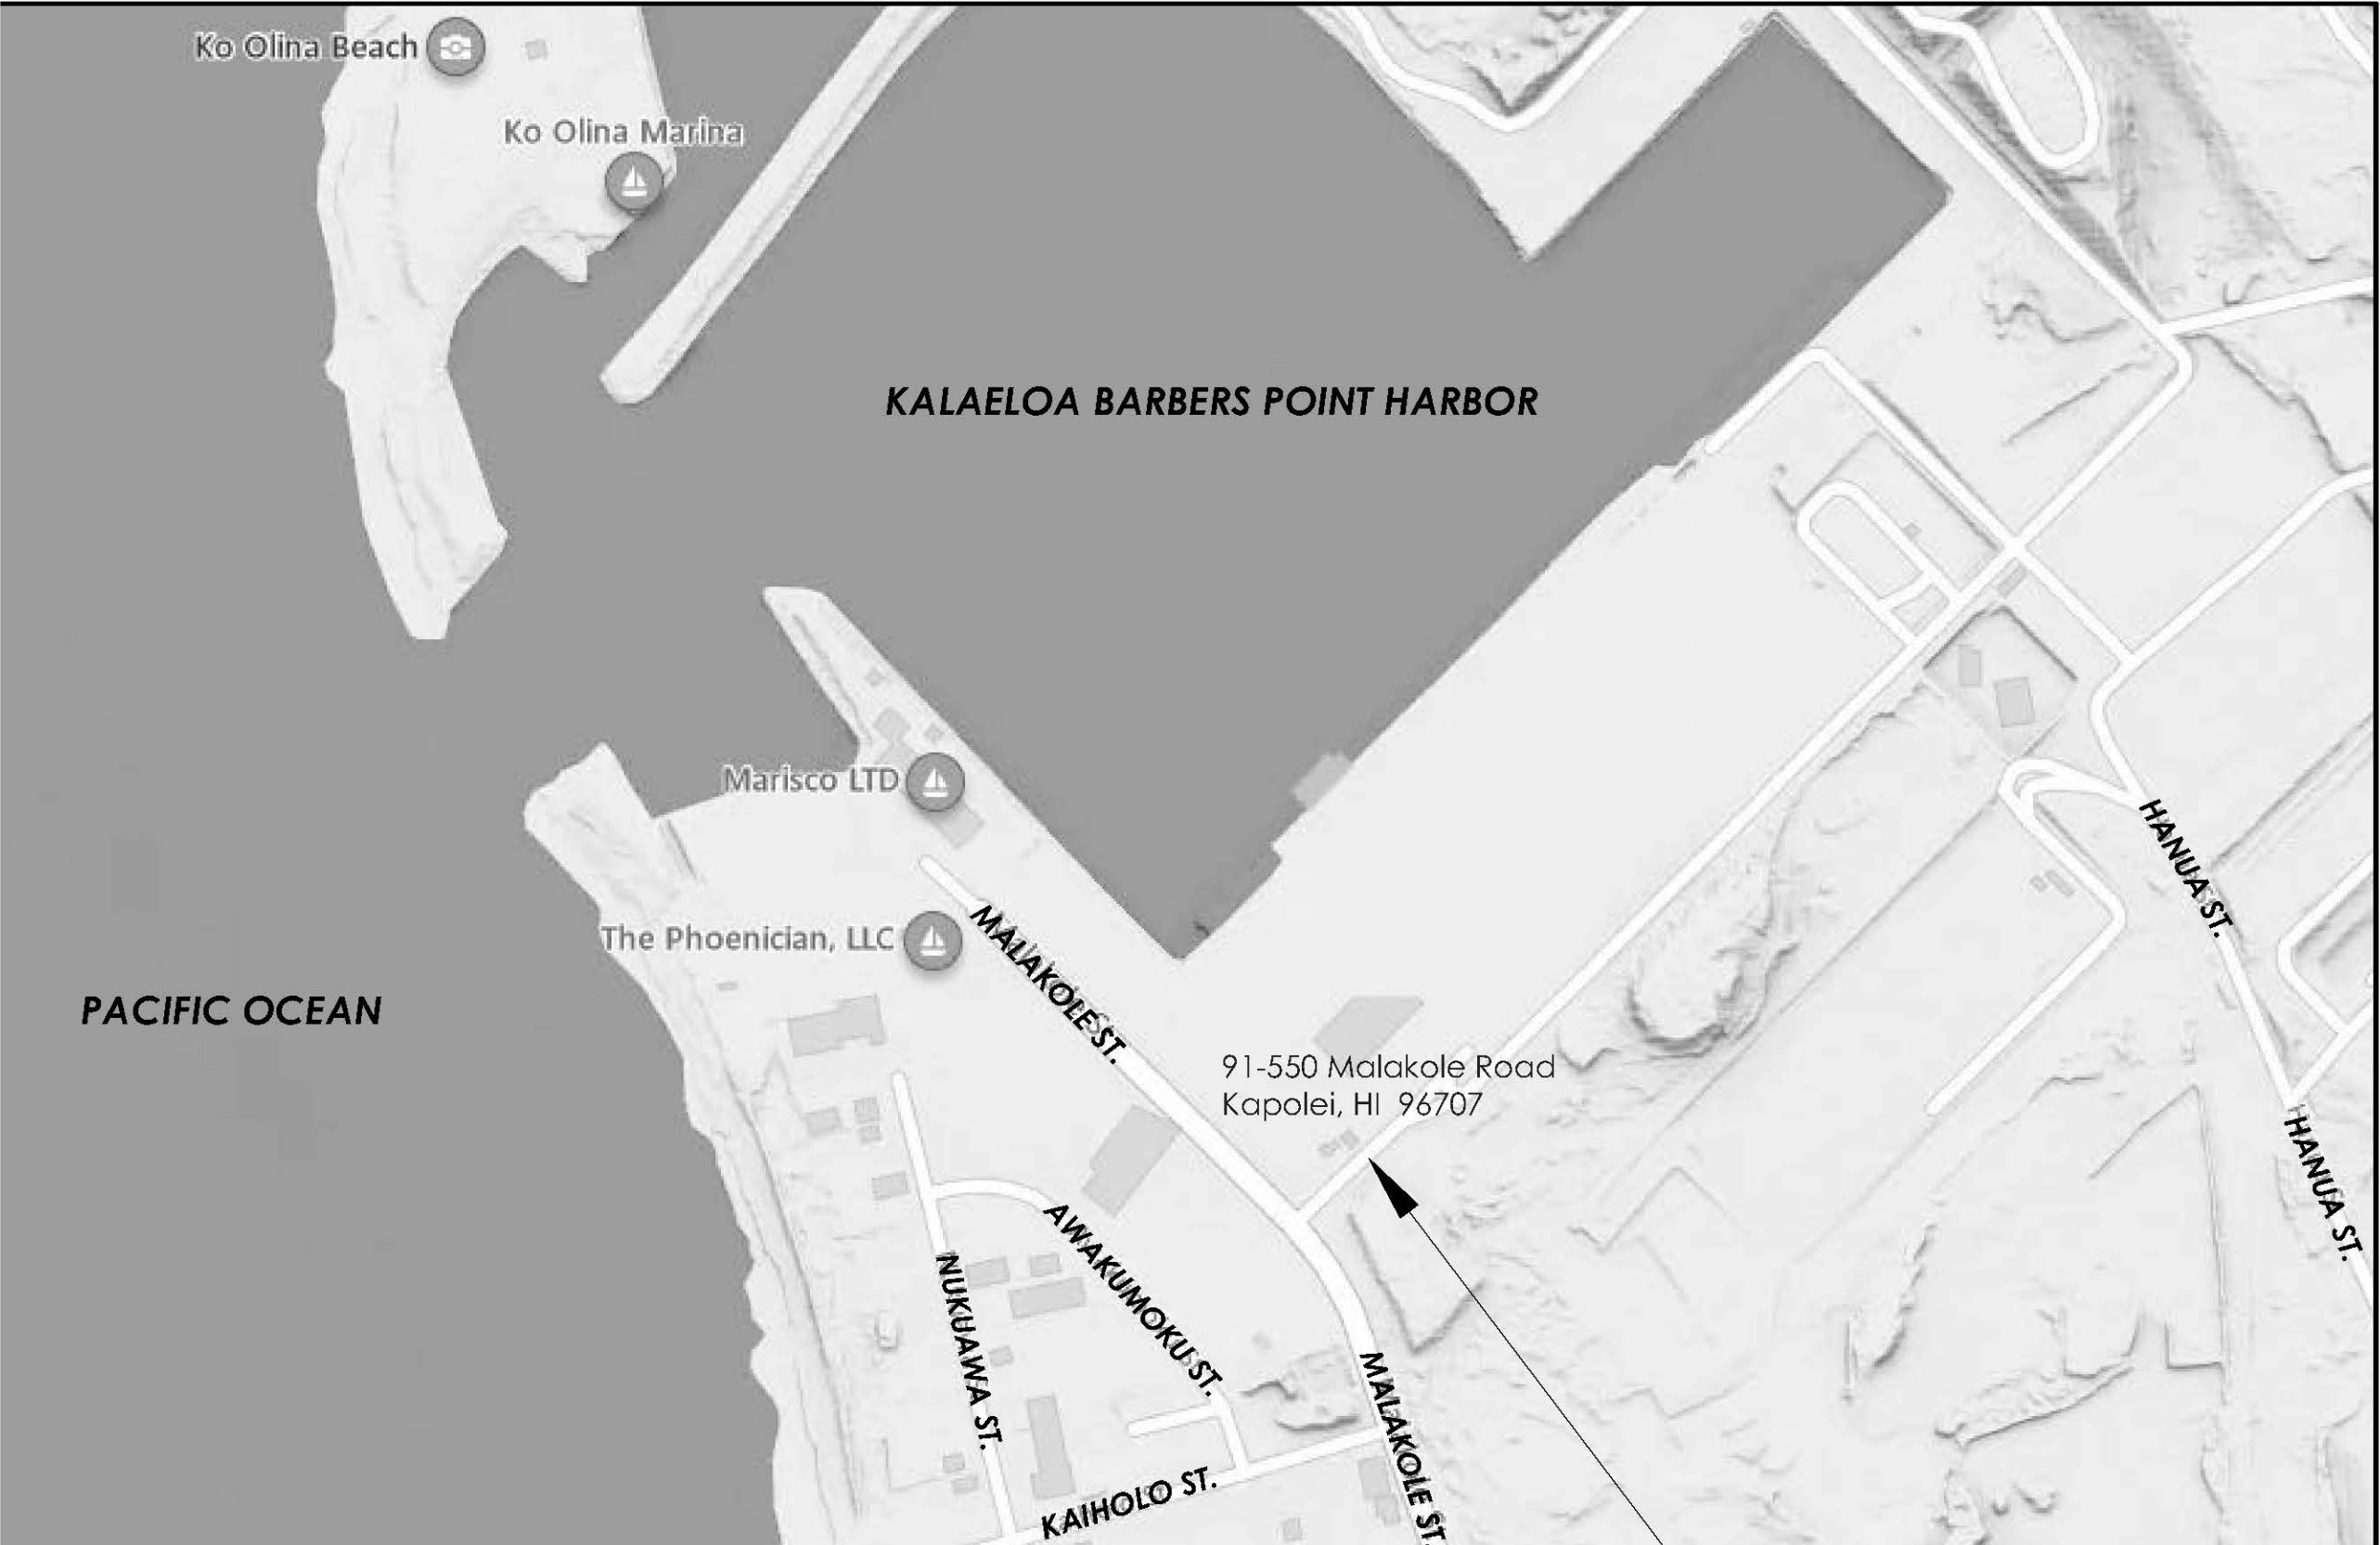
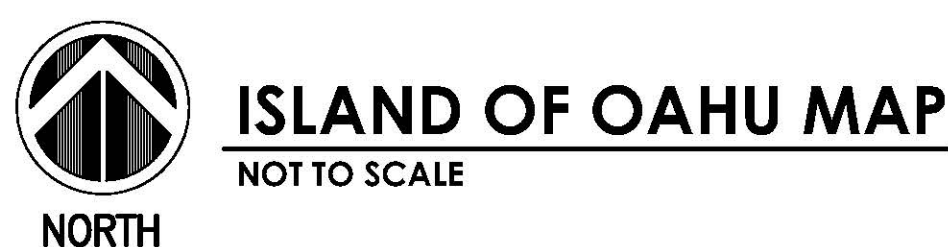


# REPAIR HARBOR AGENT'S OFFICE AT KALAELOA BARBERS POINT HARBOR OAHU, HAWAII

FOR THE  
STATE OF HAWAII  
DEPARTMENT OF TRANSPORTATION  
HARBORS DIVISION  
**S10846**

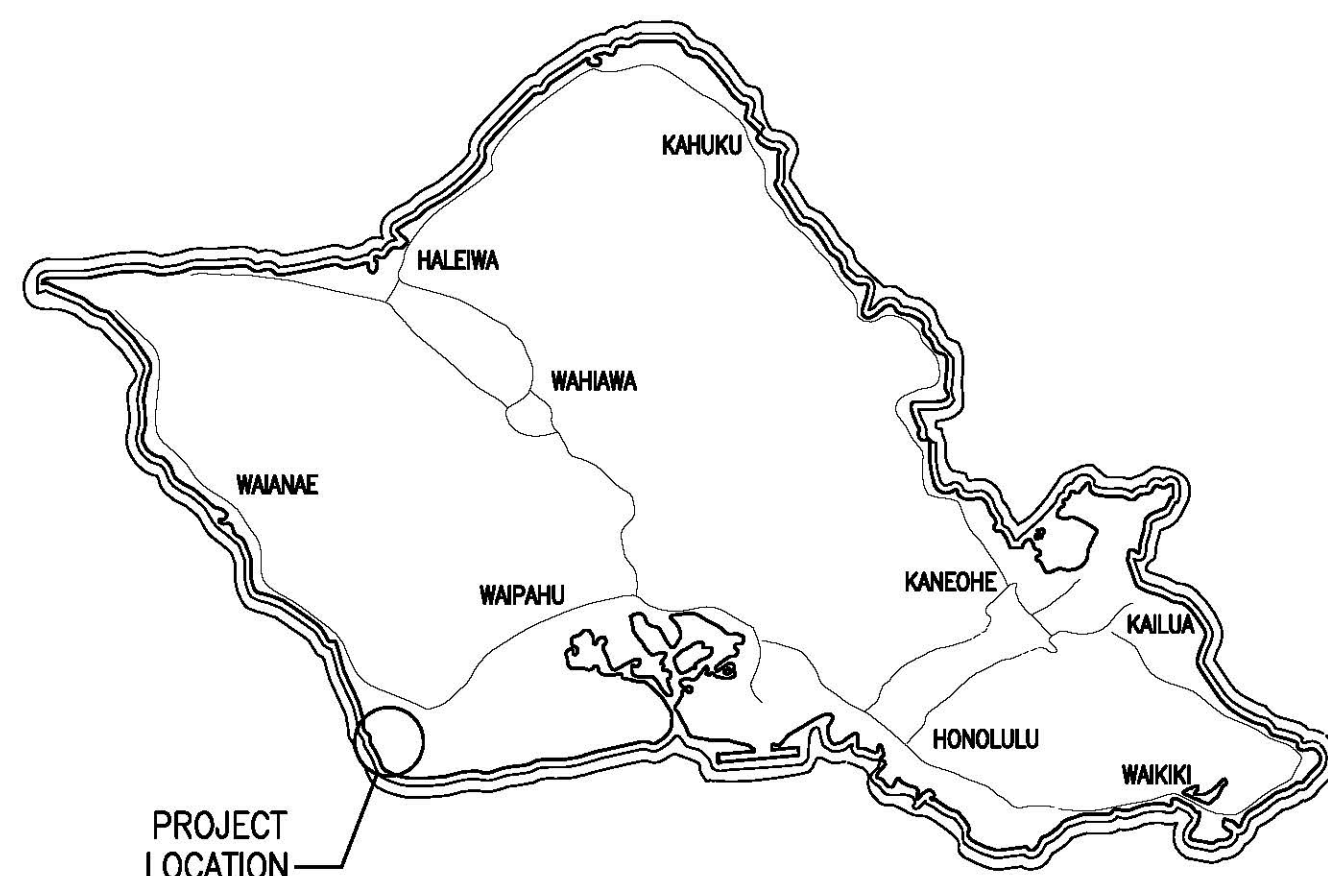

PROJECT LOCATION:  
EXISTING HARBOR  
AGENT'S OFFICE

## CONSULTANTS:

USHIJIMA ARCHITECTS, INC.  
ARCHITECT

MECHANICAL ENTERPRISES, INC.  
MECHANICAL ENGINEER

ECS, INC.  
ELECTRICAL ENGINEER

ELEMENT ENVIRONMENTAL, LLC.  
ENVIRONMENTAL CONSULTANT

DEPARTMENT OF TRANSPORTATION  
STATE OF HAWAII

APPROVED BY:

Apr 4, 2023

FOR DIRECTOR OF TRANSPORTATION

DATE

SHEET

T-1

1 of 16 SHEETS