



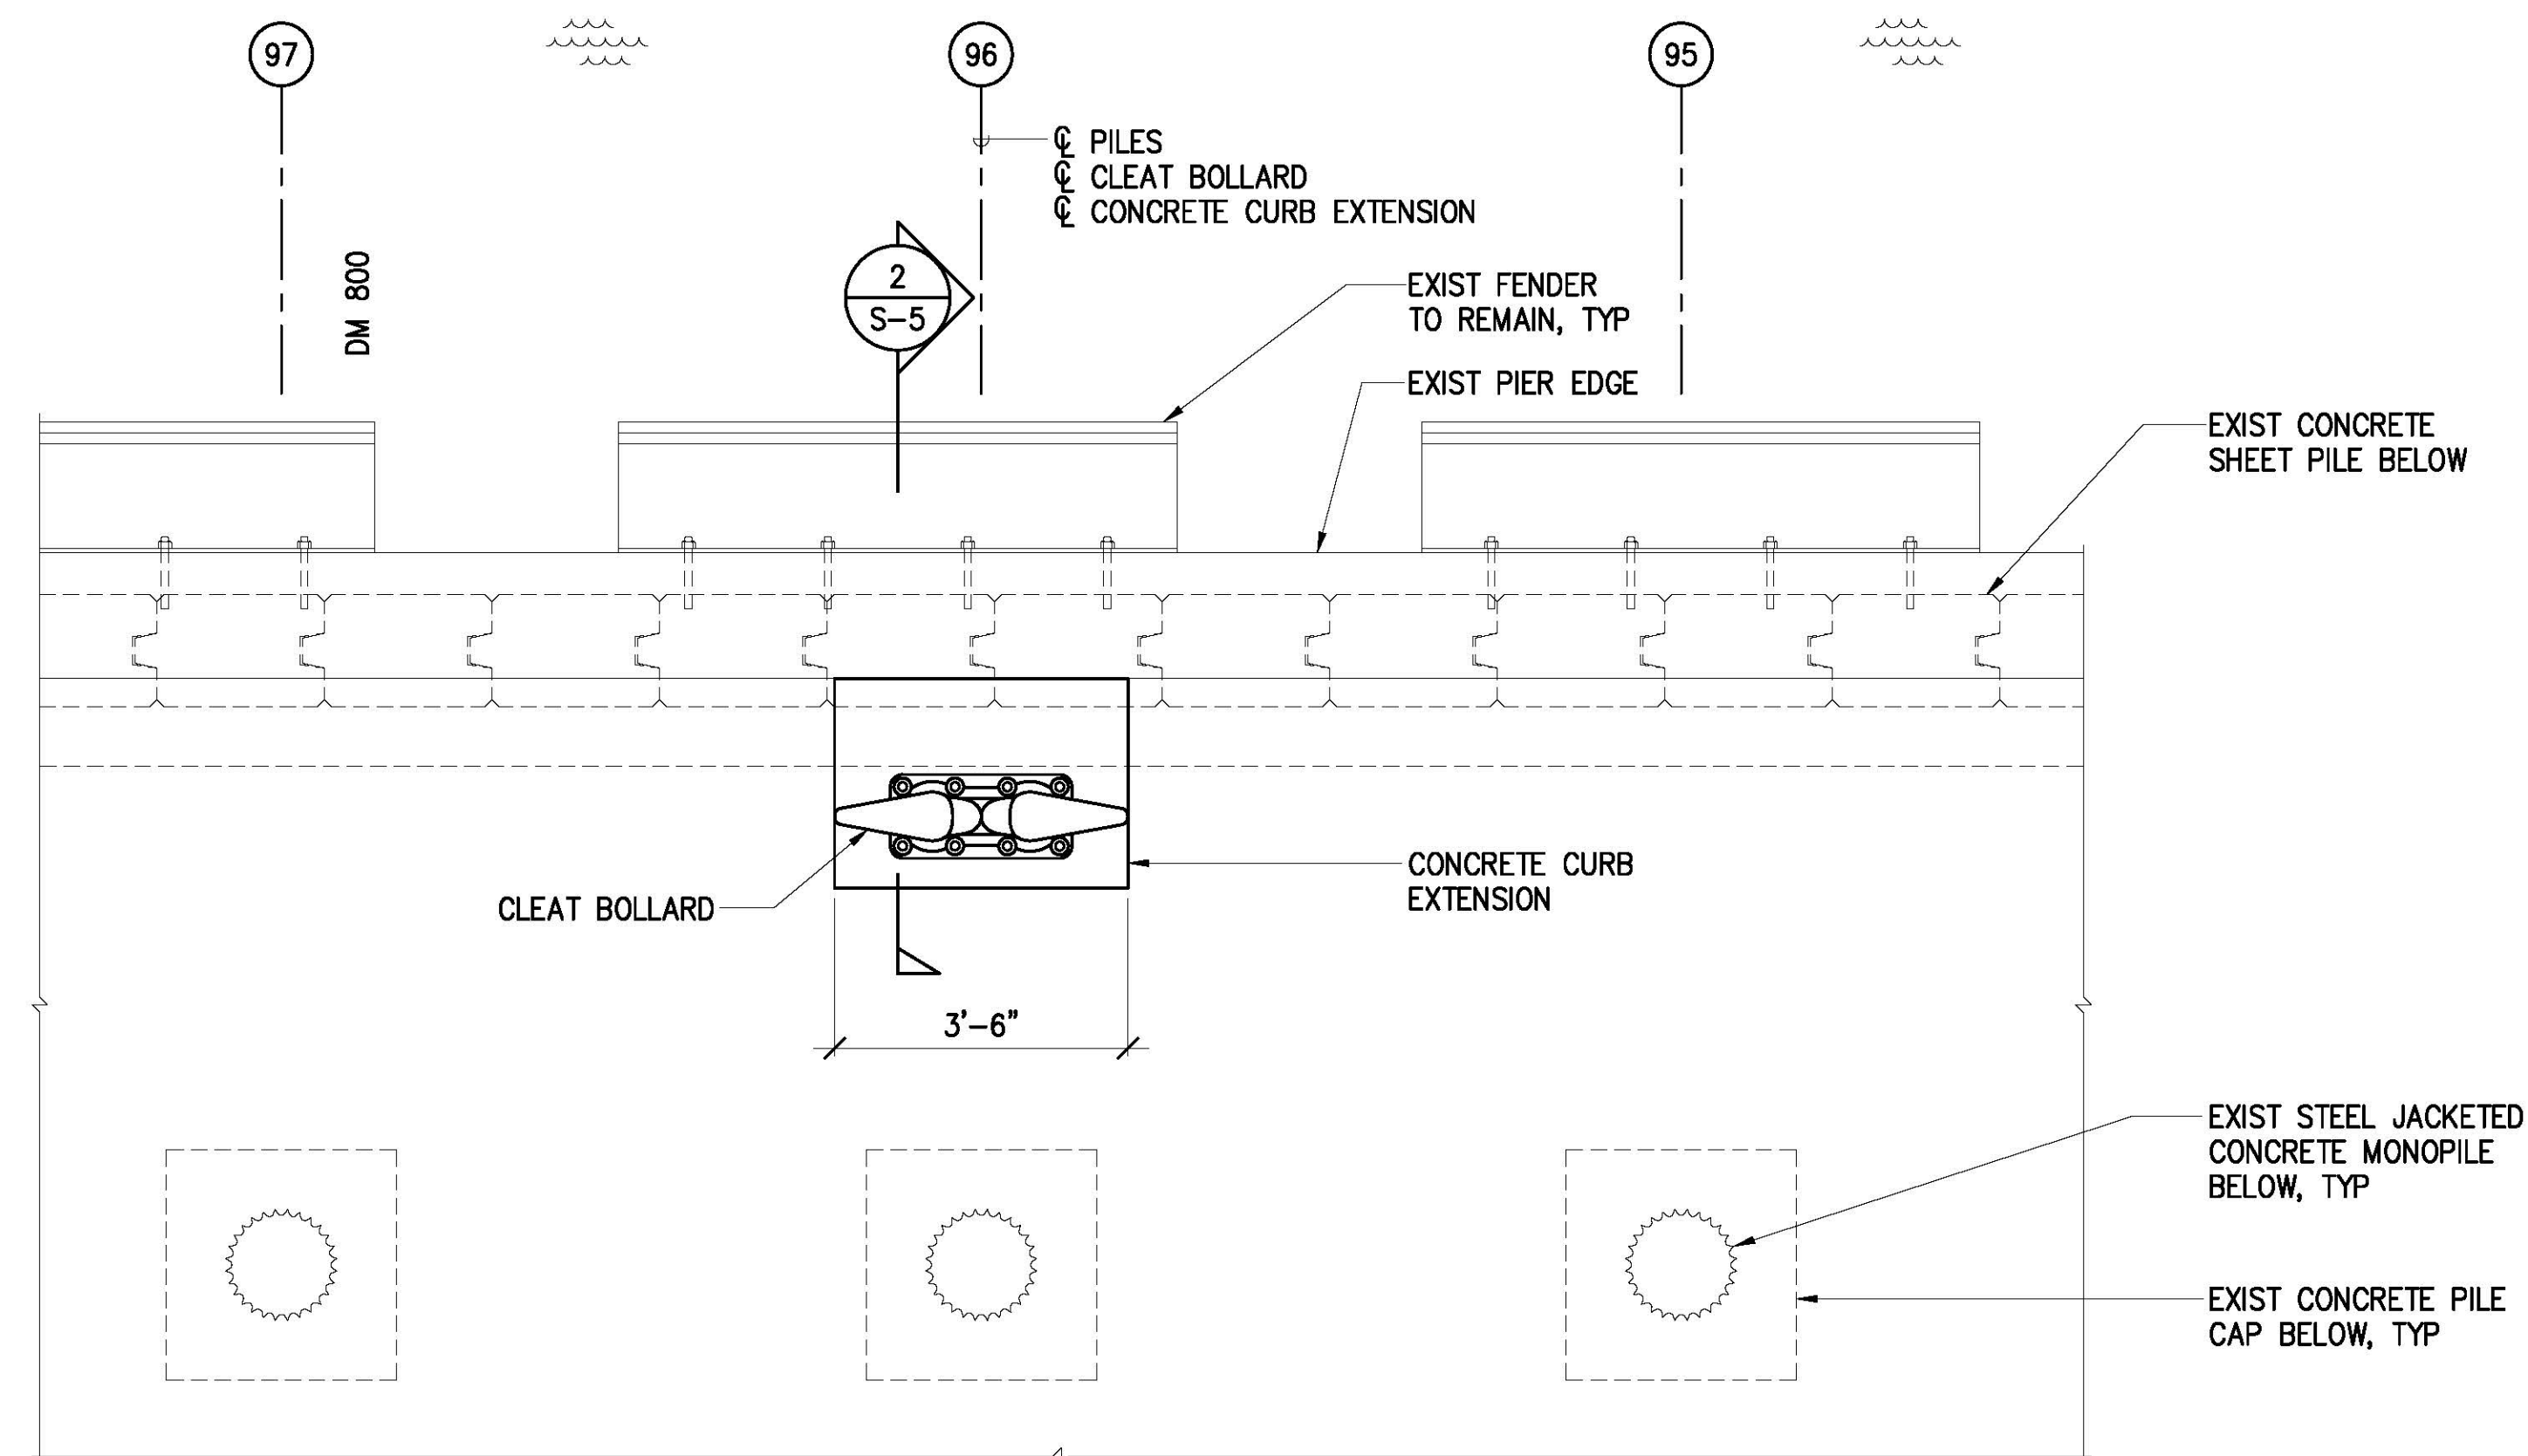


1 PARTIAL PIER PLAN
SCALE: 1/2" = 1'-0"

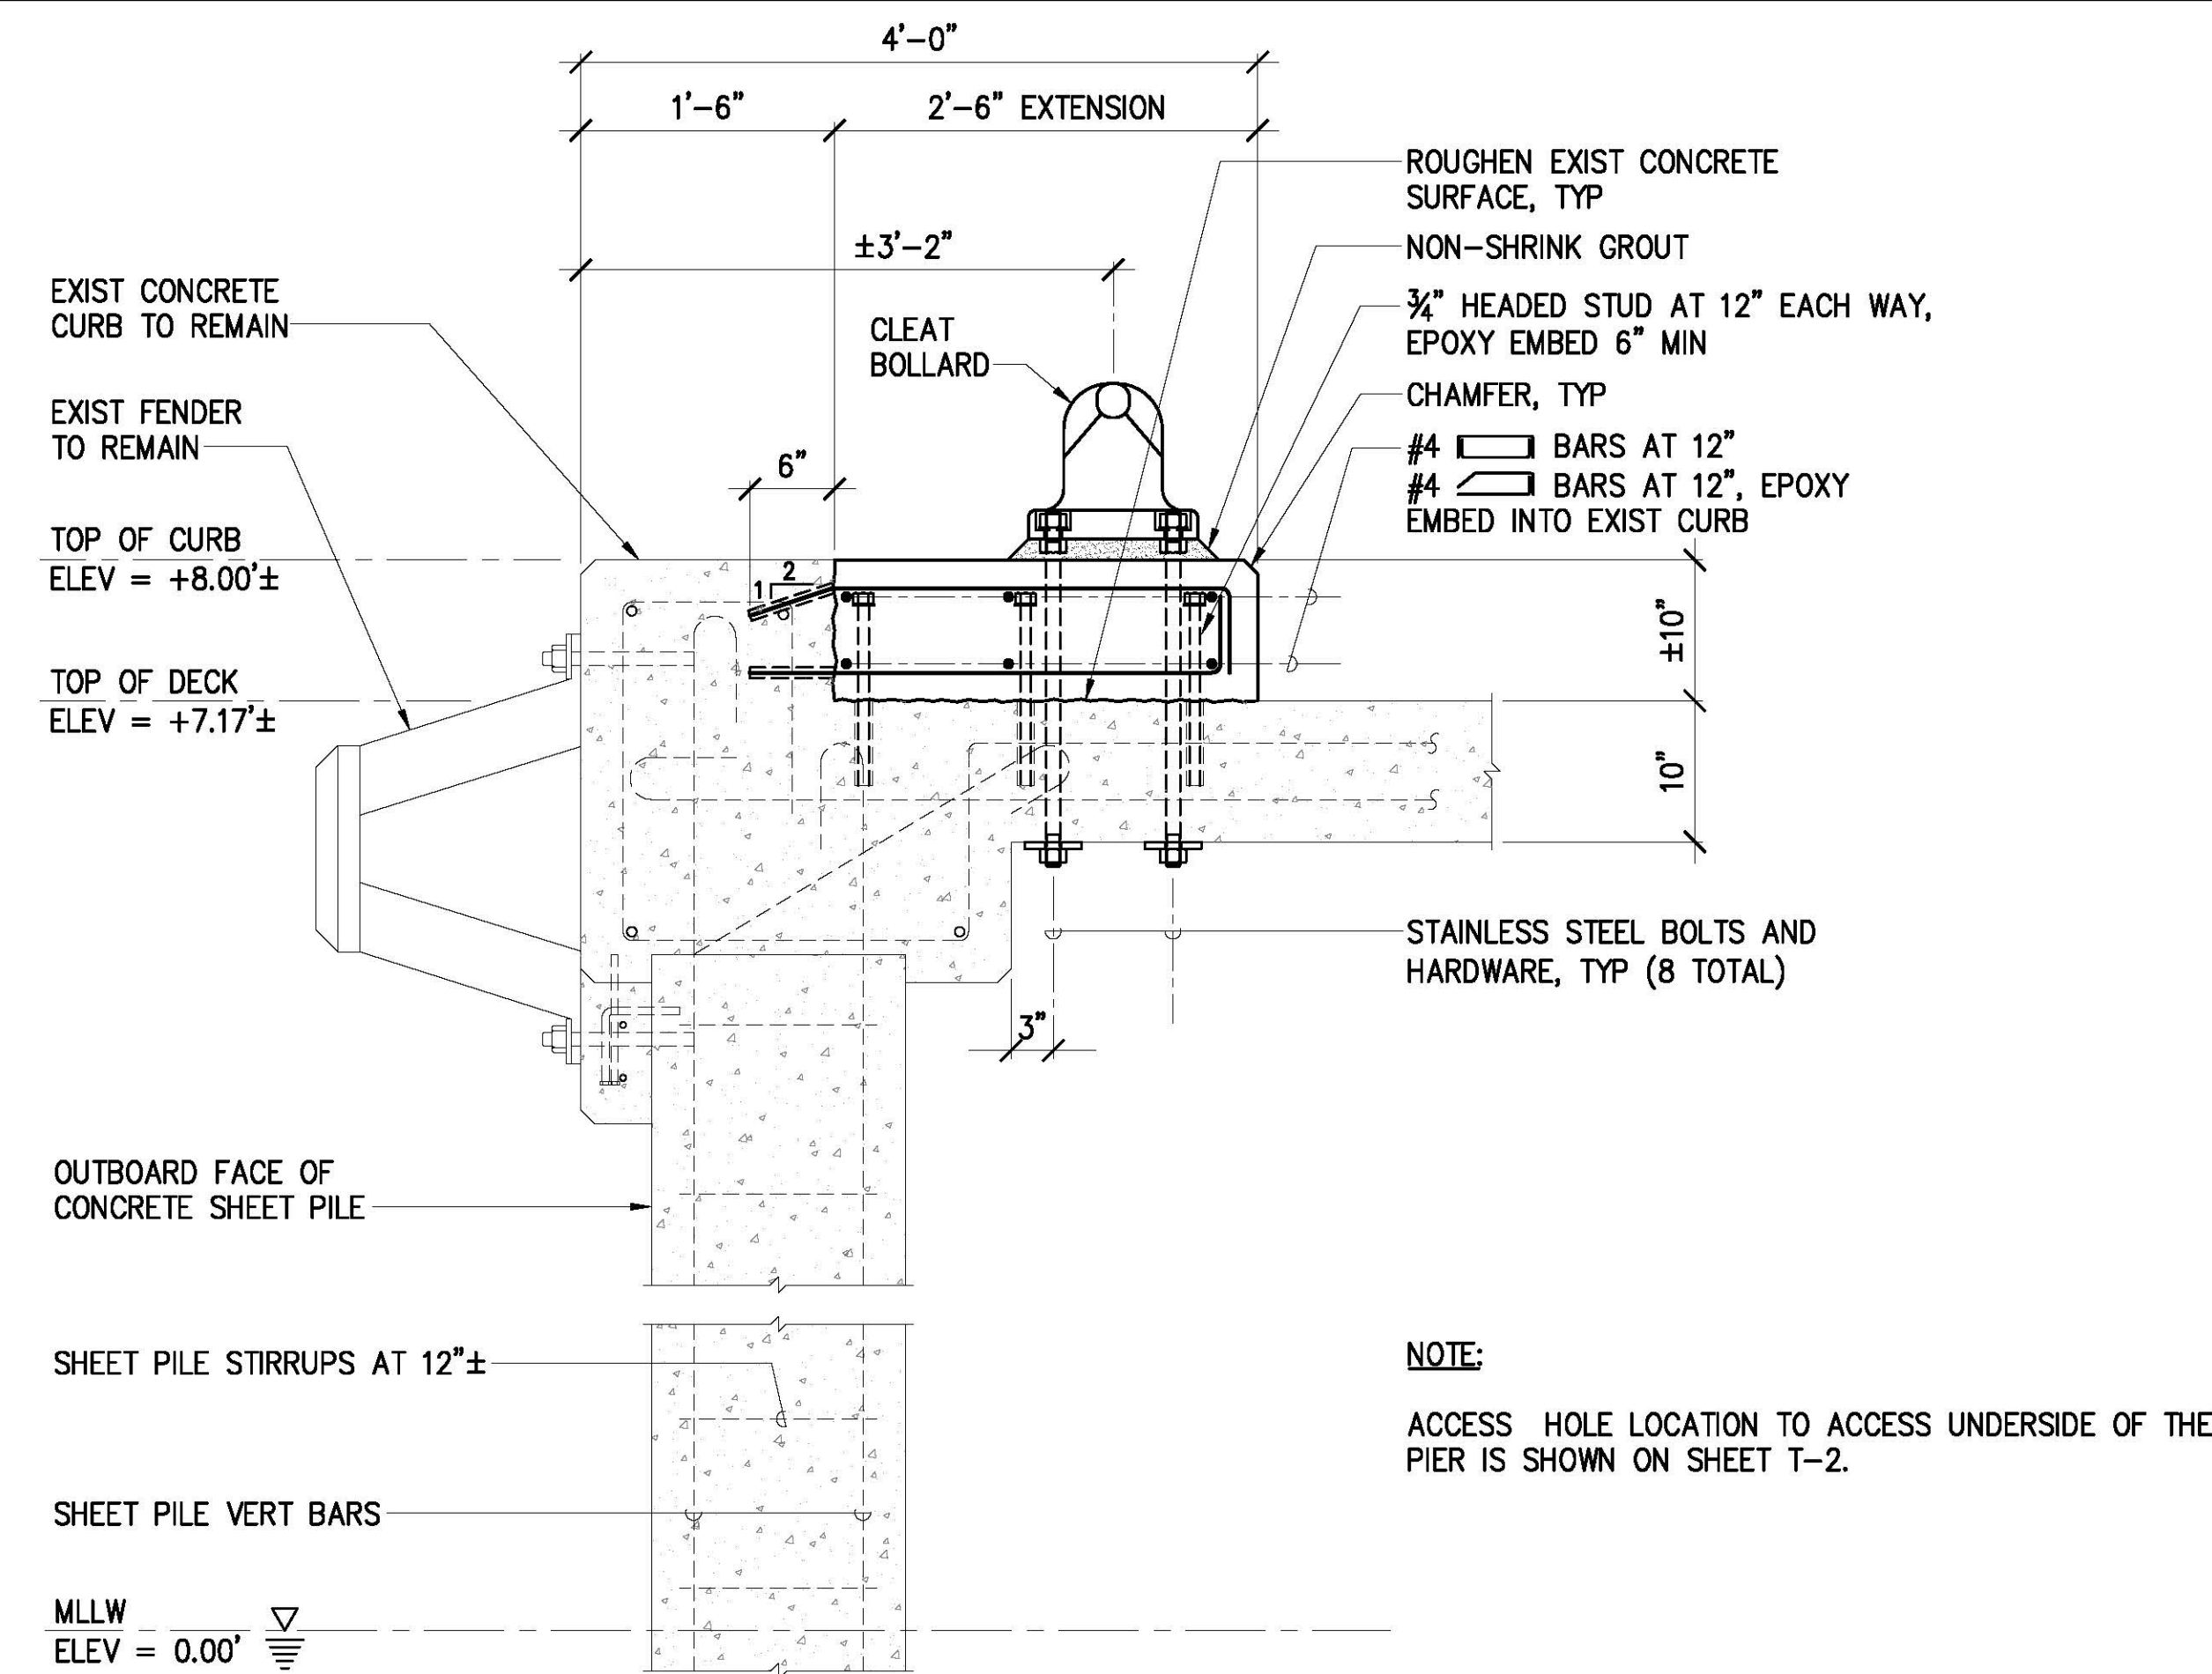


2 SECTION
SCALE: 1" = 1'-0"


NOTE:
ACCESS HOLE LOCATION TO ACCESS UNDERSIDE OF THE PIER IS SHOWN ON SHEET T-2.

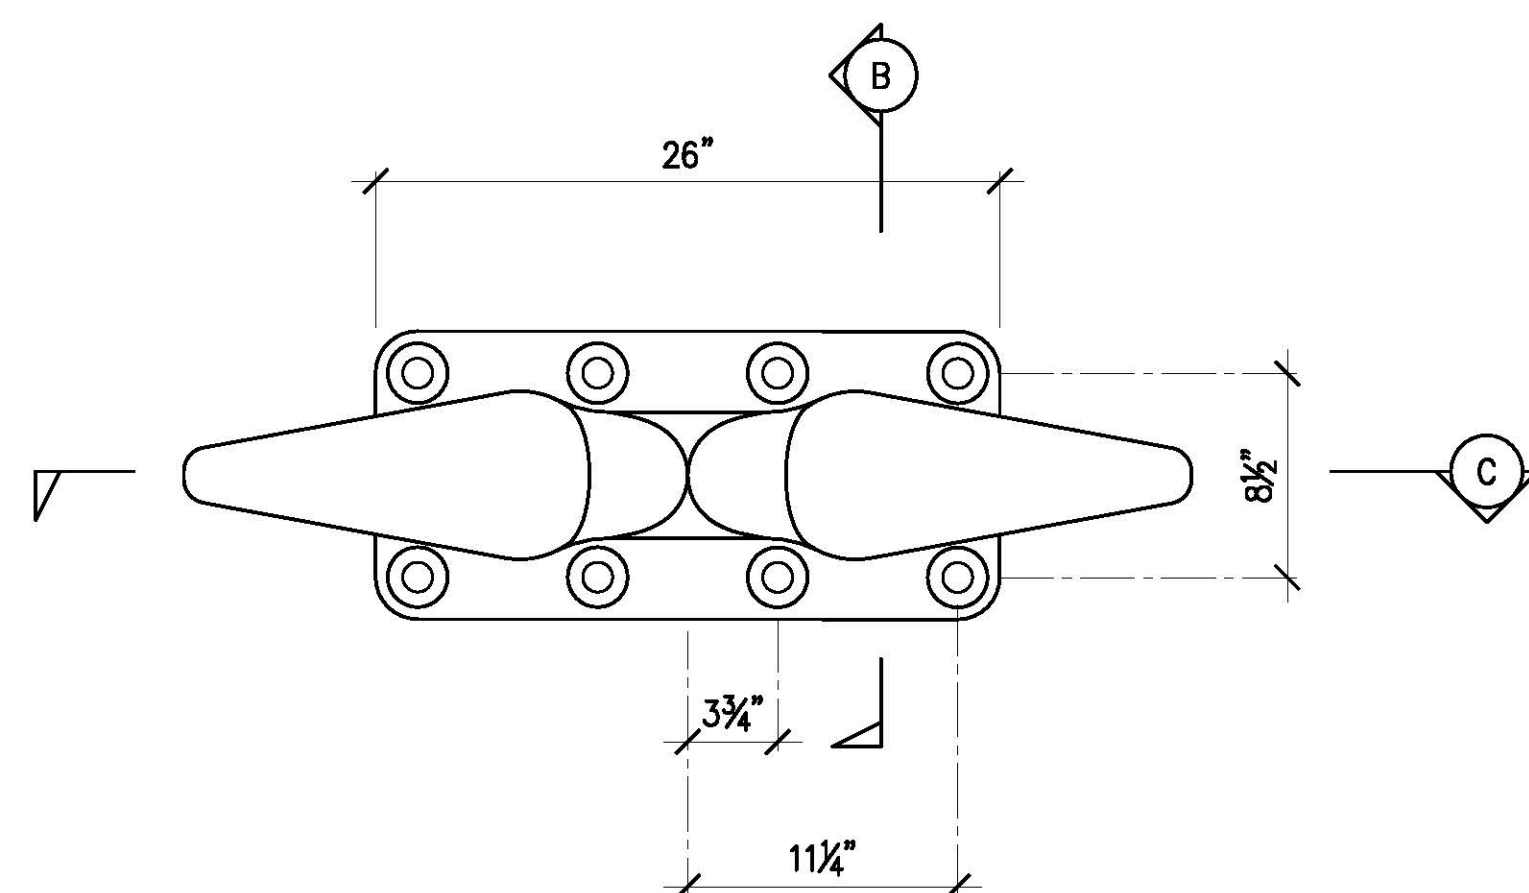

A PLAN - CLEAT BOLLARD

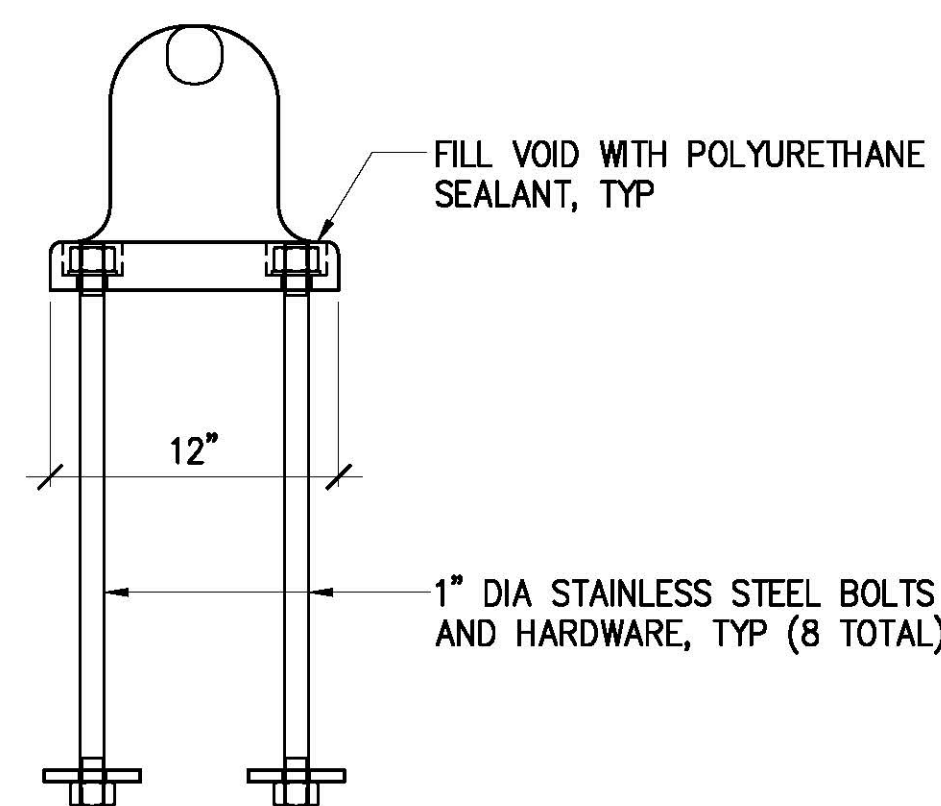


B SECTION

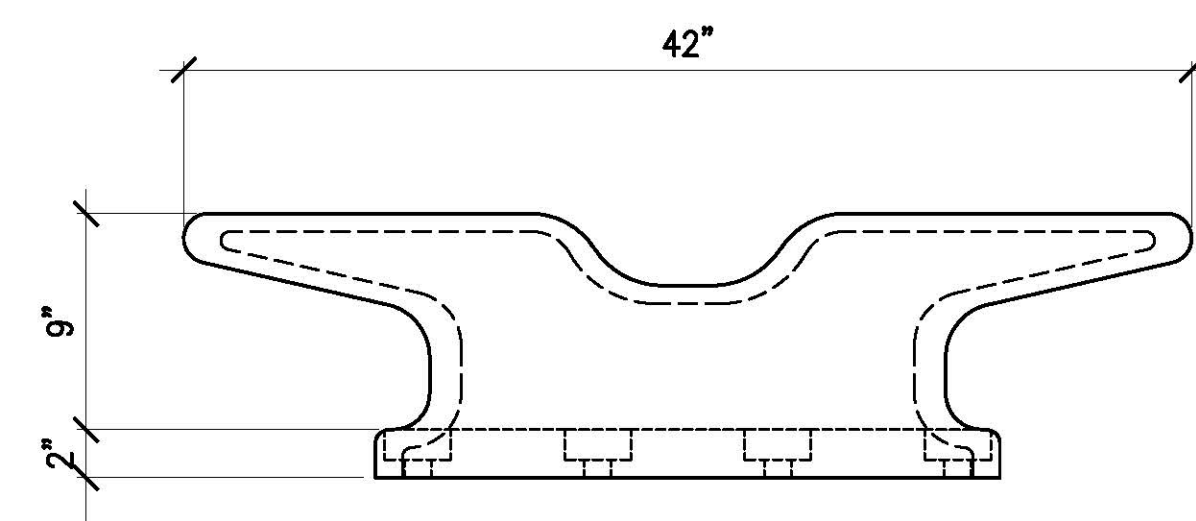

C SECTION

3 CLEAT BOLLARD DETAILS
SCALE: 1-1/2" = 1'-0"

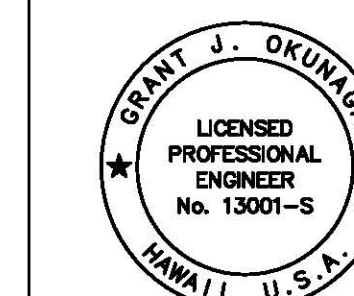

THIS WORK WAS PREPARED BY ME
OR UNDER MY SUPERVISION
EXP. 4-30-24
MKE ASSOCIATES LLC

REVISION	DATE	DESCRIPTION	BY	APPROVED
STATE OF HAWAII DEPARTMENT OF TRANSPORTATION HARBORS DIVISION				
JOB TITLE SHEET PILE AND BOLLARD REPAIRS AT PIER 39 HONOLULU HARBOR, OAHU, HAWAII				
SHEET TITLE PARTIAL PIER PLAN, SECTION AND CLEAT BOLLARD DETAILS				
DESIGNED BY: AJ	JOB NUMBER S10848		SHEET S-5 7 OF 8 SHTS.	
DRAWN BY: DL				
CHECKED BY: GO				
DATE: 03/2023				
SCALE: AS SHOWN				