


SHEET PILE AND BOLLARD REPAIRS AT PIER 39 HONOLULU HARBOR, OAHU, HAWAII

FOR THE
STATE OF HAWAII
DEPARTMENT OF TRANSPORTATION
HARBORS DIVISION
S10848

CONSULTANT:

MKE ASSOCIATES LLC
STRUCTURAL ENGINEER

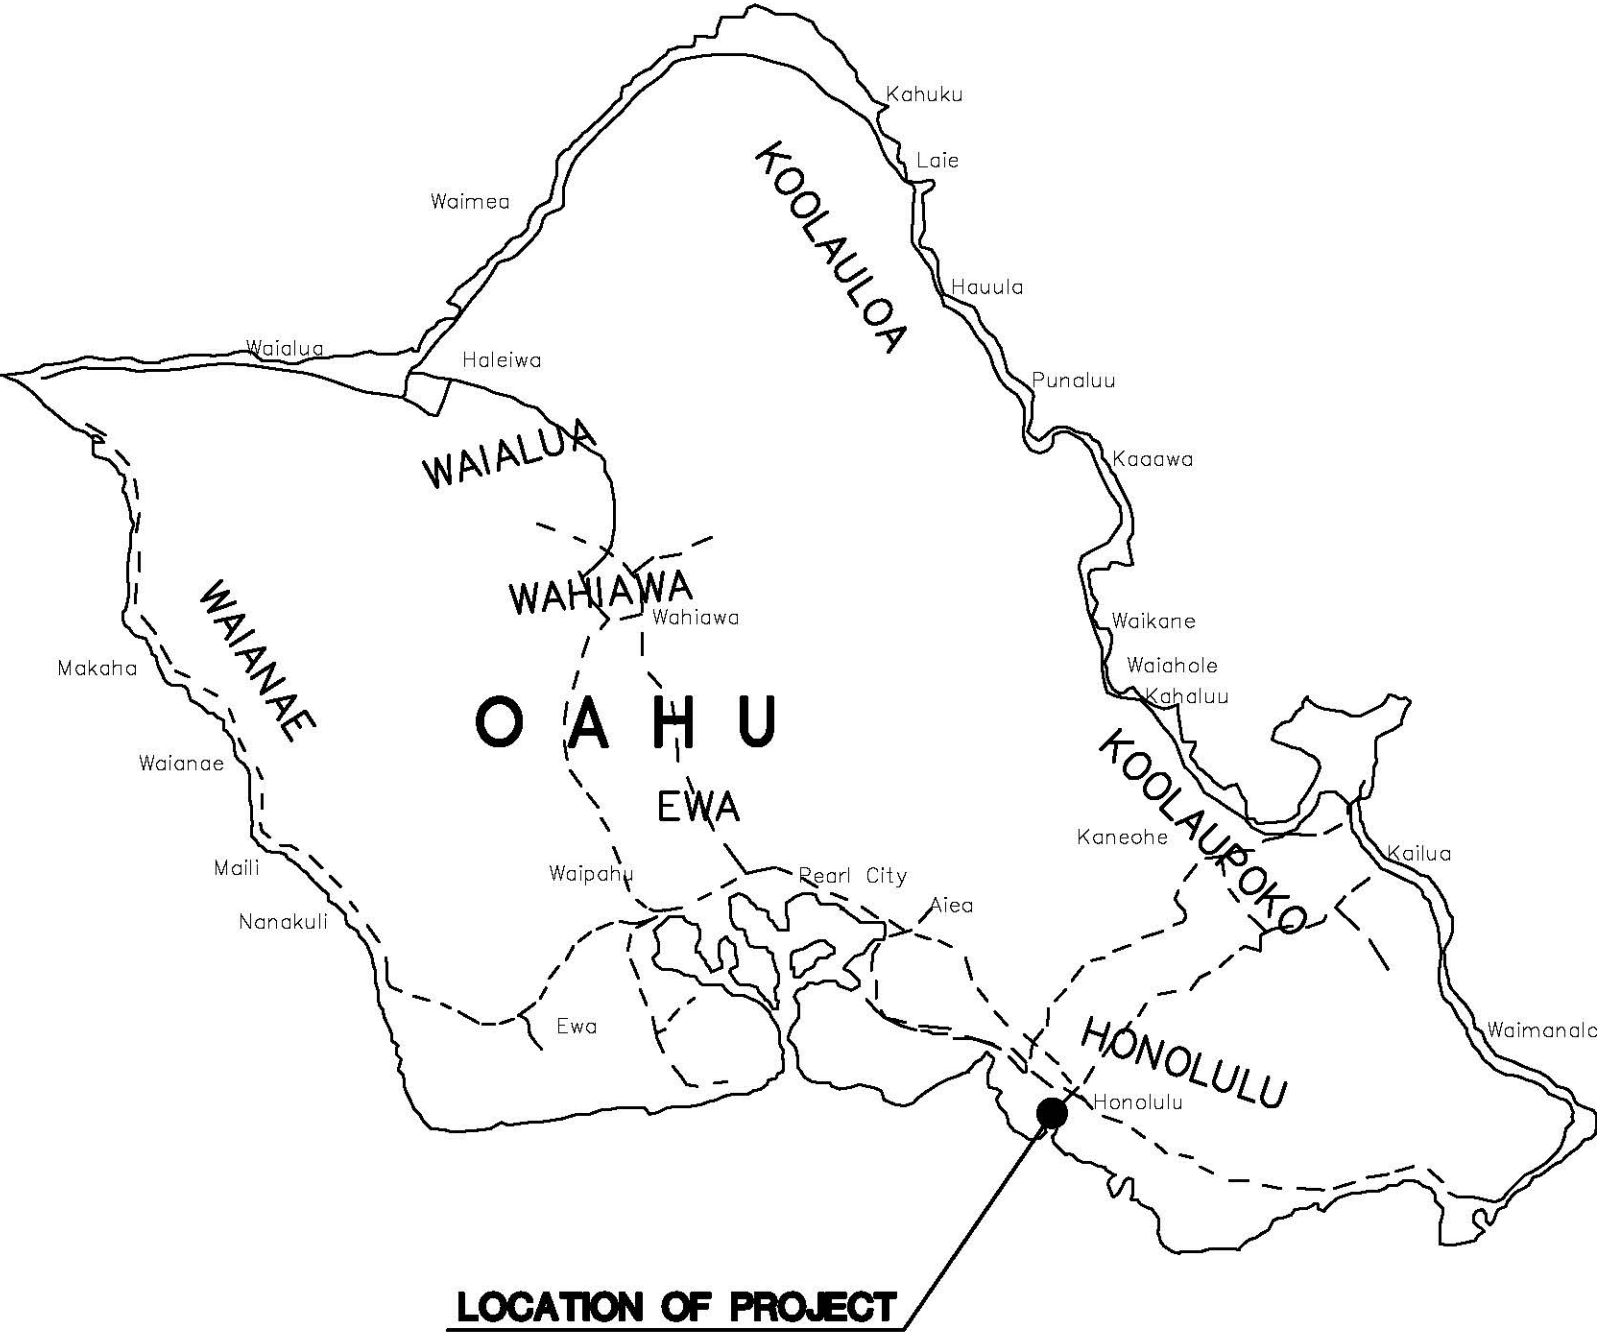

ISLAND OF OAHU

LOCATION MAP

NOT TO SCALE



VICINITY MAP

NOT TO SCALE

