


INDEX TO DRAWINGS

SHEET NO.	TITLE
T-1	TITLE SHEET, LOCATION AND VICINITY MAPS
T-2	INDEX TO DRAWINGS AND GENERAL PLAN
S-1	STRUCTURAL NOTES
S-2	PARTIAL PIER 16 PLAN
S-3	PARTIAL PIER 16 PLAN
S-4	PARTIAL PIER 17 PLAN
S-5	CONNECTOR ROAD PIER PLAN
S-6	TYPICAL PIER SECTIONS
S-7	TYPICAL PIER SECTIONS
S-8	SLAB SOFFIT AND VERTICAL SPALL REPAIR DETAILS
S-9	BEAM SPALL REPAIR DETAILS
S-10	PRESTRESS DOUBLE TEE REPAIR DETAILS
S-11	PRECAST PLANK SOFFIT SPALL REPAIR DETAILS
S-12	TYPICAL REPAIR DETAILS

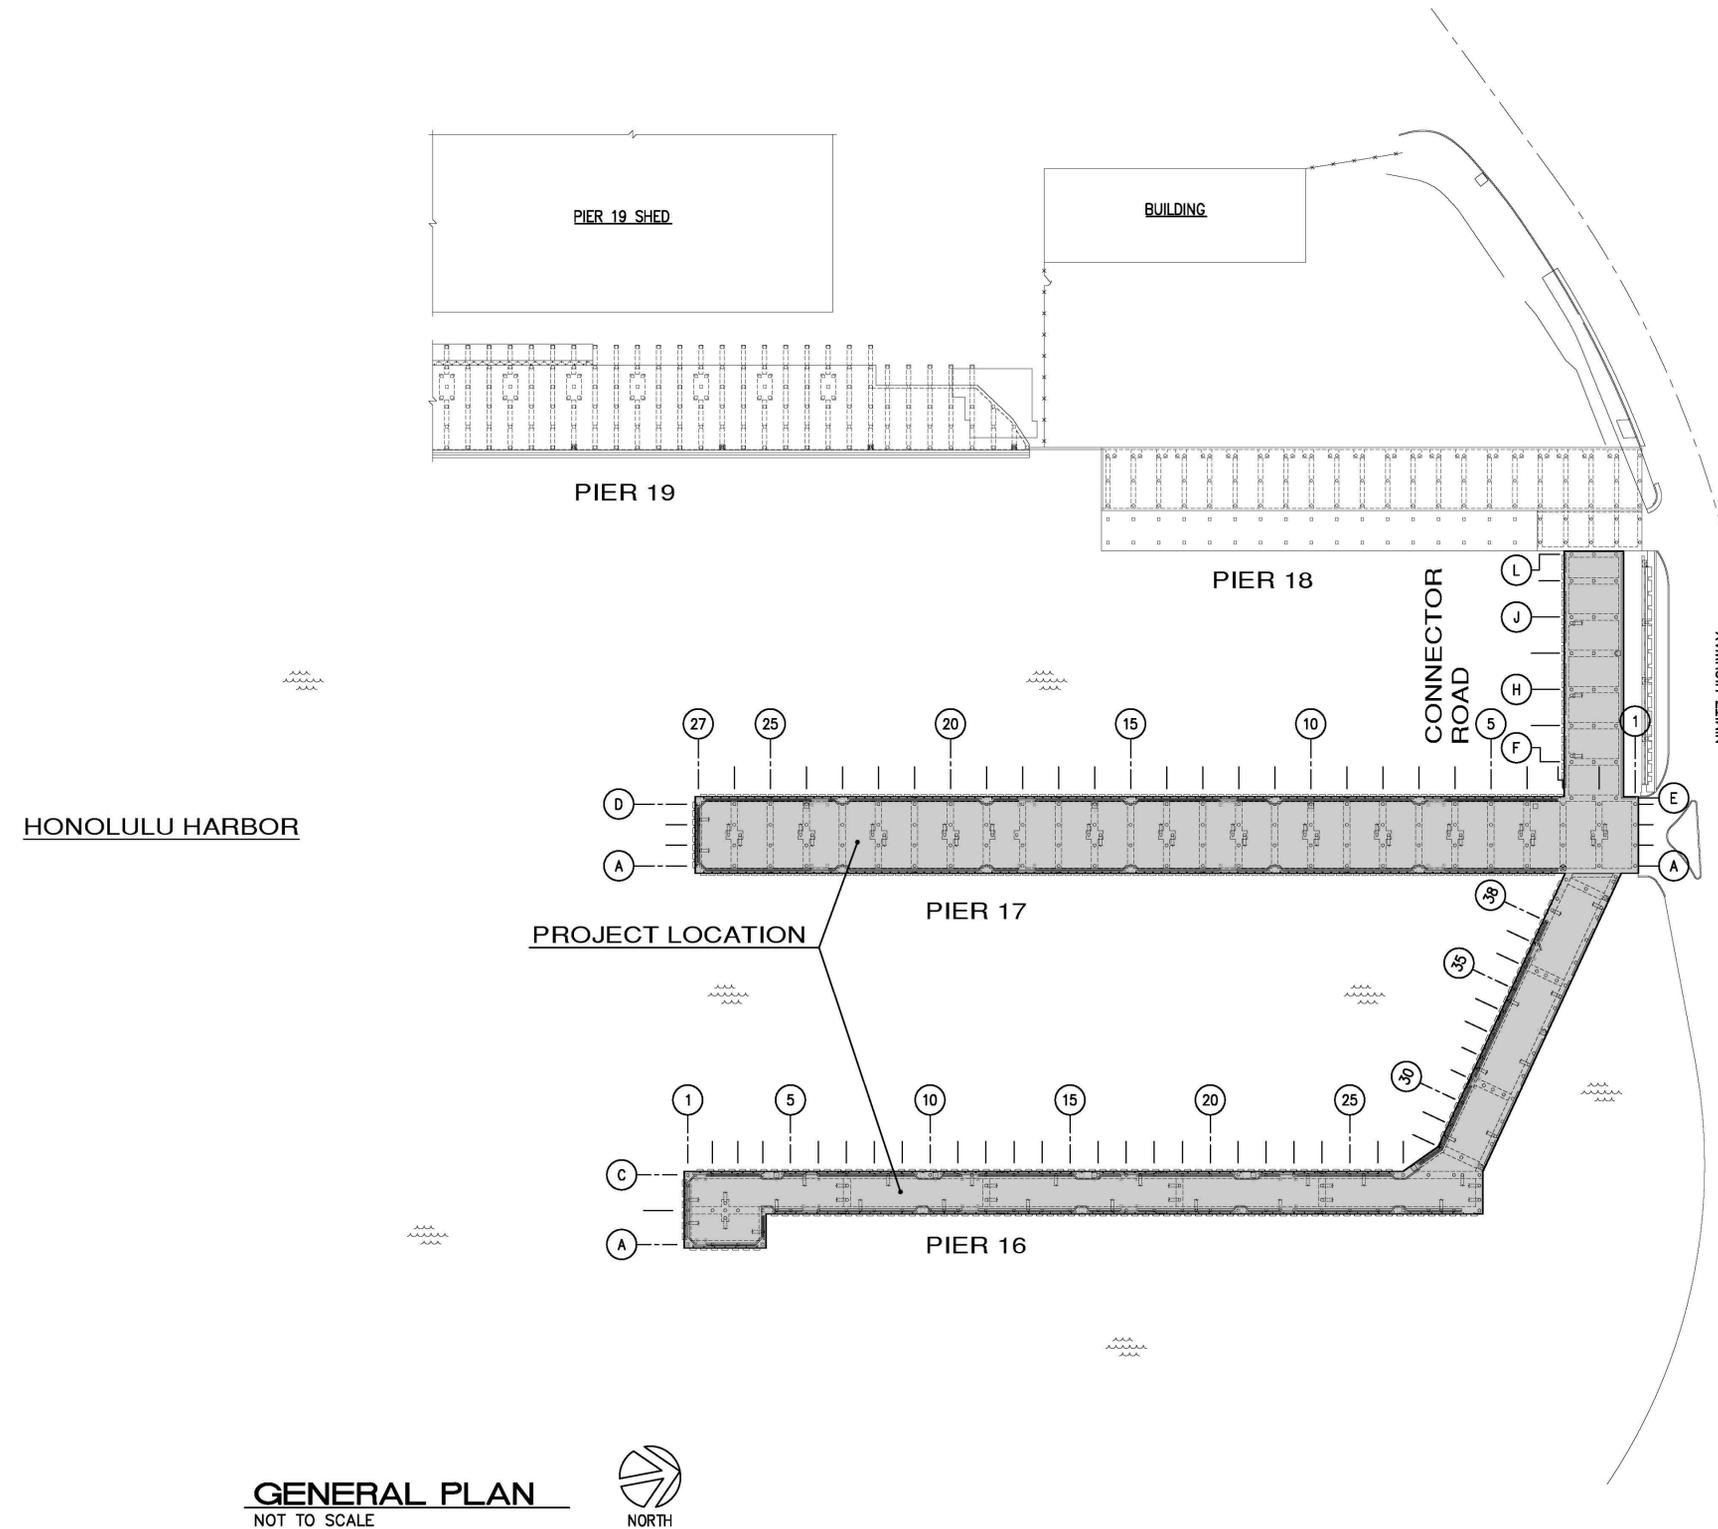

GENERAL PLAN
NOT TO SCALE



NORTH



THIS WORK WAS PREPARED BY ME
OR UNDER MY SUPERVISION
EXP. 4-30-24
Grant J. Okunaka
MKE ASSOCIATES LLC

REVISION	DATE	DESCRIPTION	BY	APPROVED
STATE OF HAWAII DEPARTMENT OF TRANSPORTATION HARBORS DIVISION				
JOB TITLE SUBSTRUCTURE REPAIRS AT PIERS 16 AND 17 HONOLULU HARBOR, OAHU, HAWAII				
SHEET TITLE INDEX TO DRAWINGS AND GENERAL PLAN				
DESIGNED BY: GO				SHEET T-2
DRAWN BY: DL				JOB NUMBER S10852
CHECKED BY: GM				
DATE: 04/2023				
SCALE: AS SHOWN				2 of 14 SHEETS