


BOLLARD AND FENDER REPAIRS AT PIER 60 HONOLULU HARBOR, OAHU, HAWAII

FOR THE
STATE OF HAWAII
DEPARTMENT OF TRANSPORTATION
HARBORS DIVISION
S10853

CONSULTANT:

MKE ASSOCIATES LLC
STRUCTURAL ENGINEER

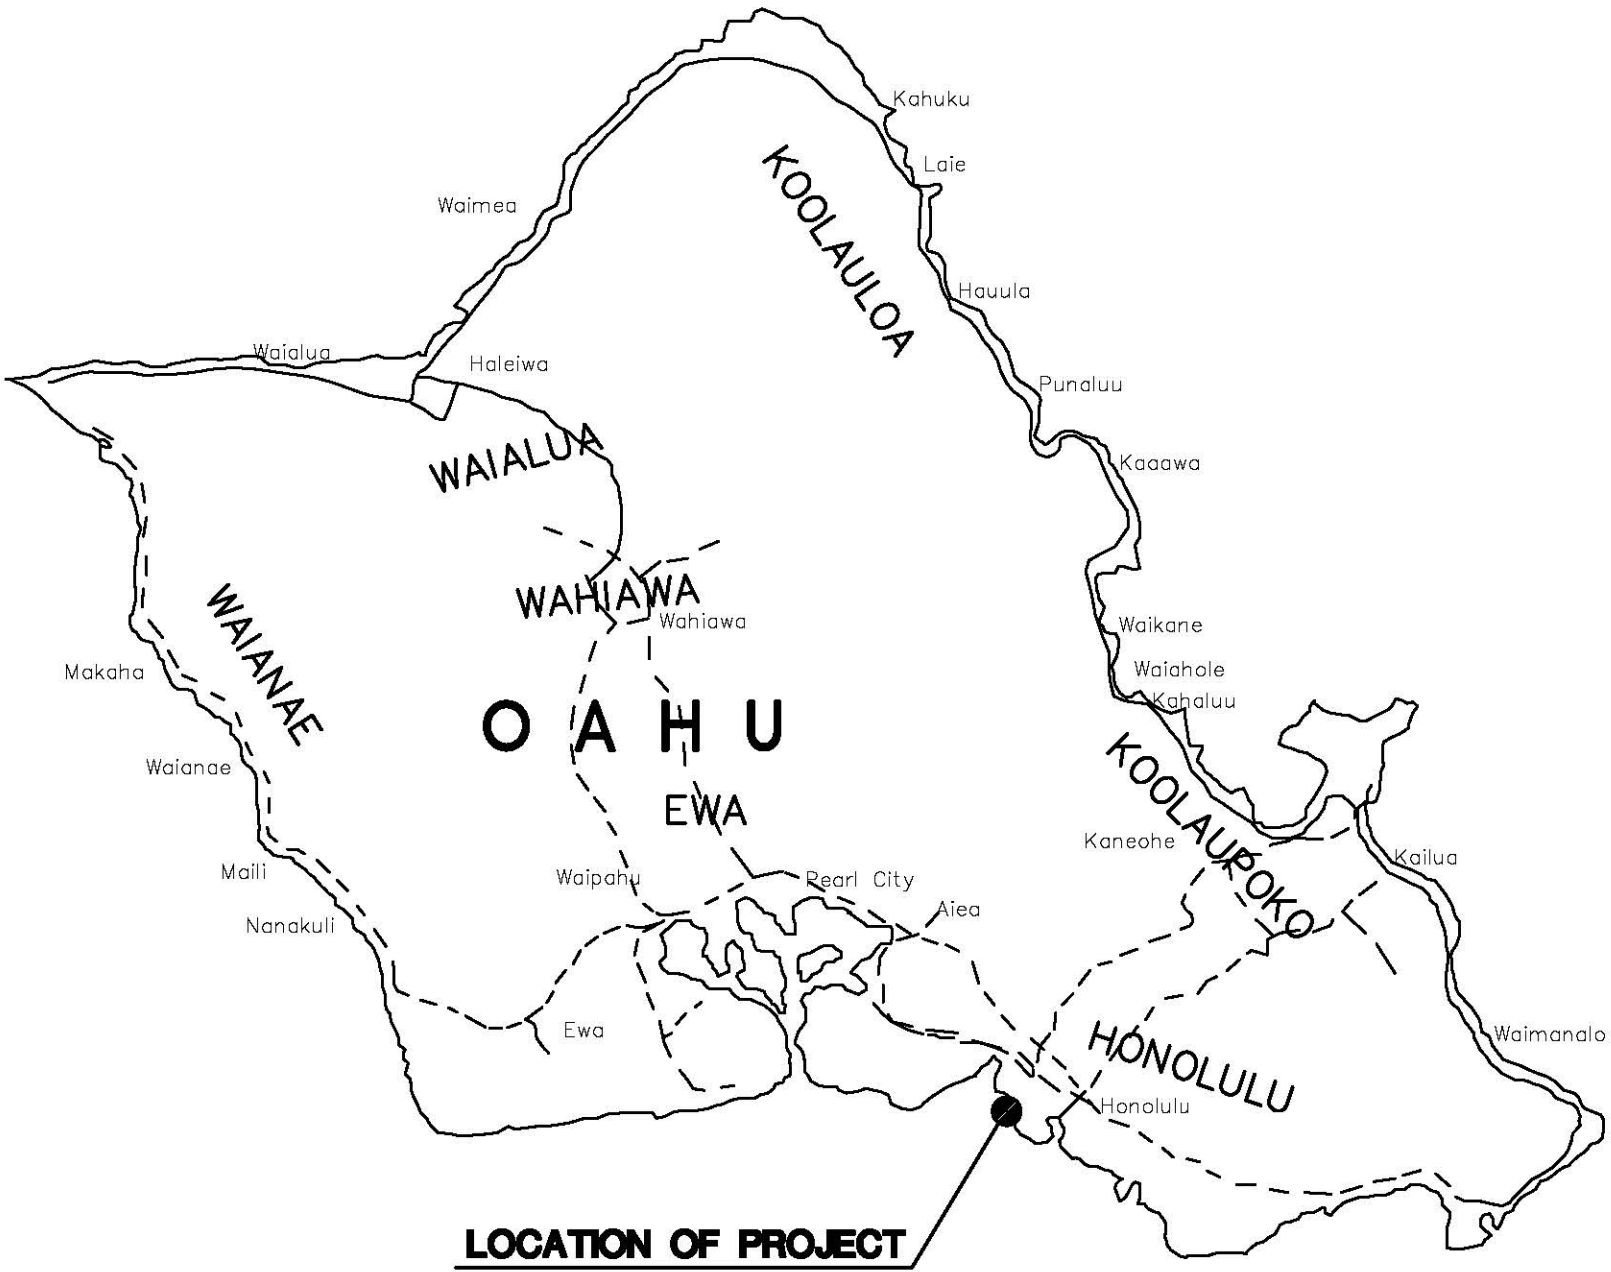

ISLAND OF OAHU

LOCATION MAP
NOT TO SCALE



PROJECT SITE

VICINITY MAP
NOT TO SCALE

