


REPAIR LIGHT POLES AND PEDESTALS AT PIER 53 HONOLULU HARBOR, OAHU, HAWAII

FOR THE
STATE OF HAWAII
DEPARTMENT OF TRANSPORTATION
HARBORS DIVISION
S10859

CONSULTANTS:

MKE ASSOCIATES LLC
STRUCTURAL ENGINEER


ECS, INC.
ELECTRICAL ENGINEER

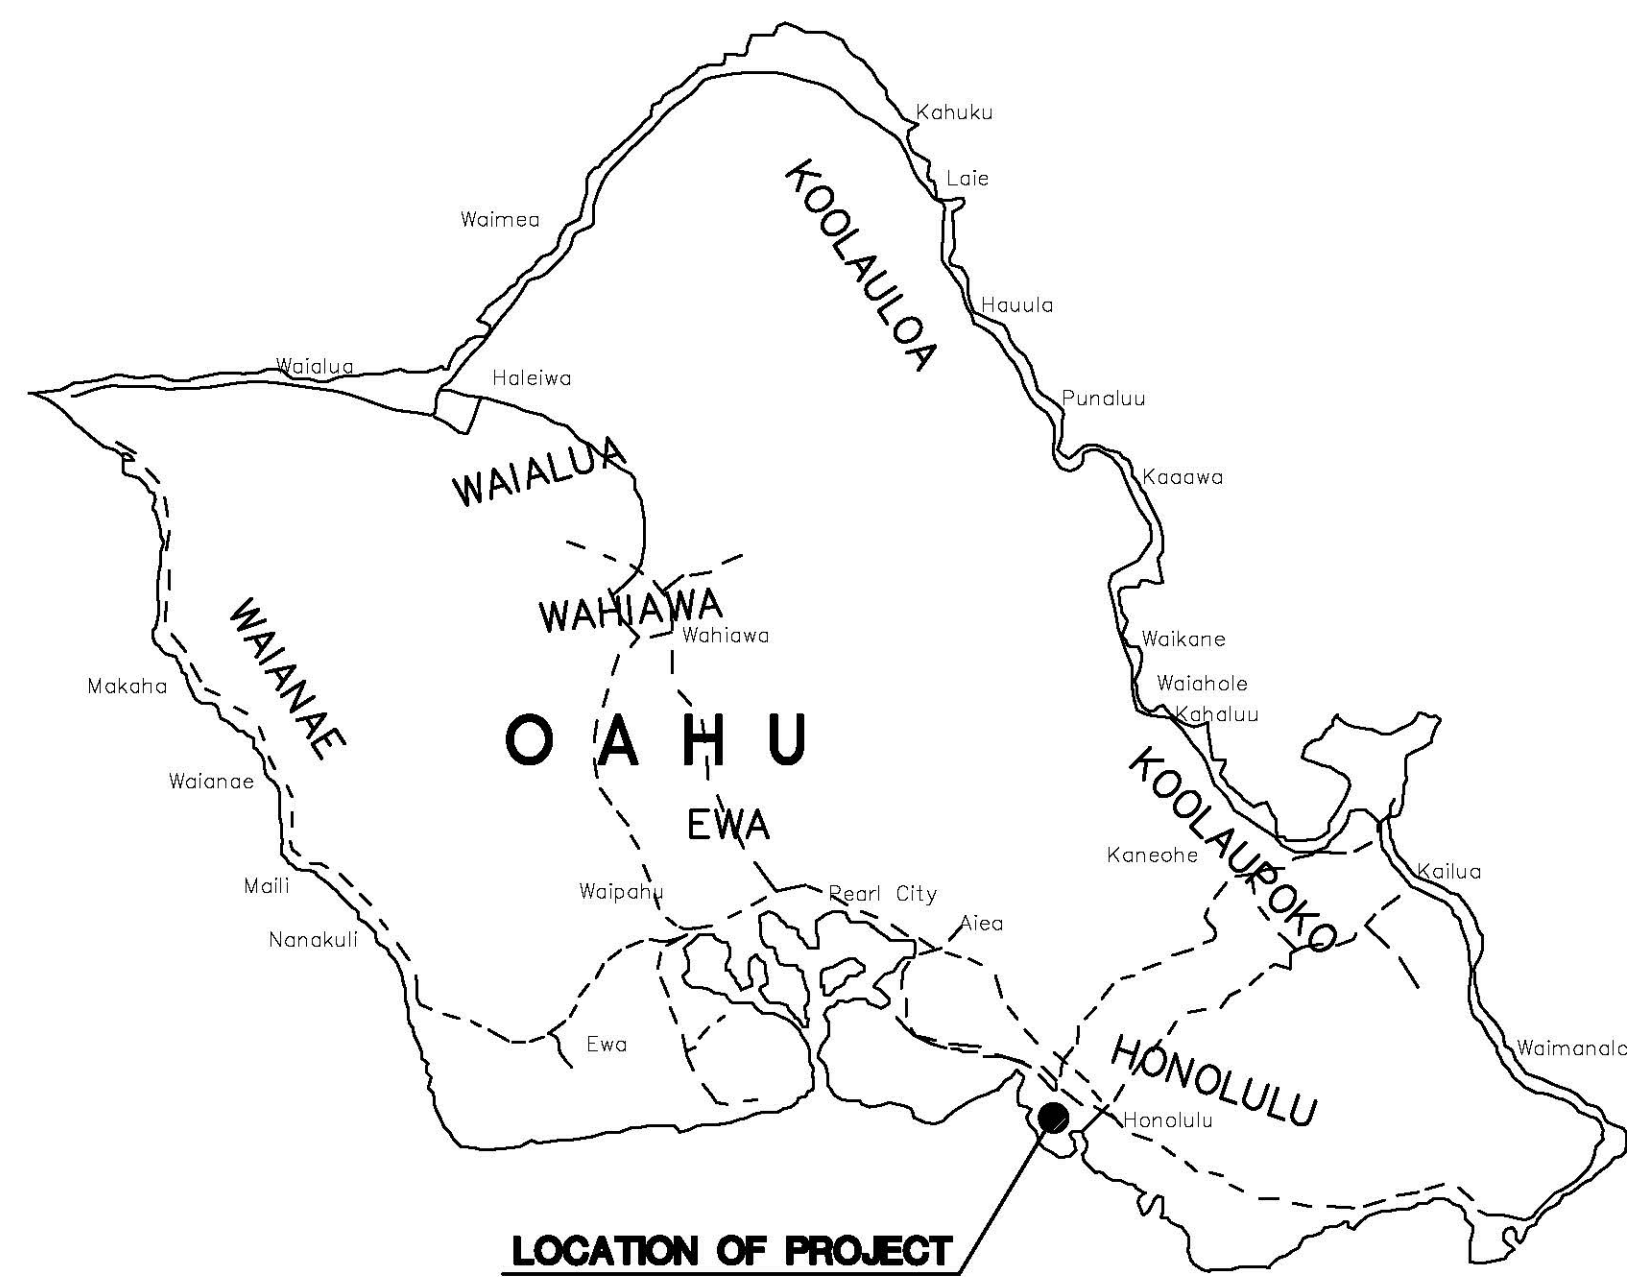

ISLAND OF OAHU

LOCATION MAP

NOT TO SCALE

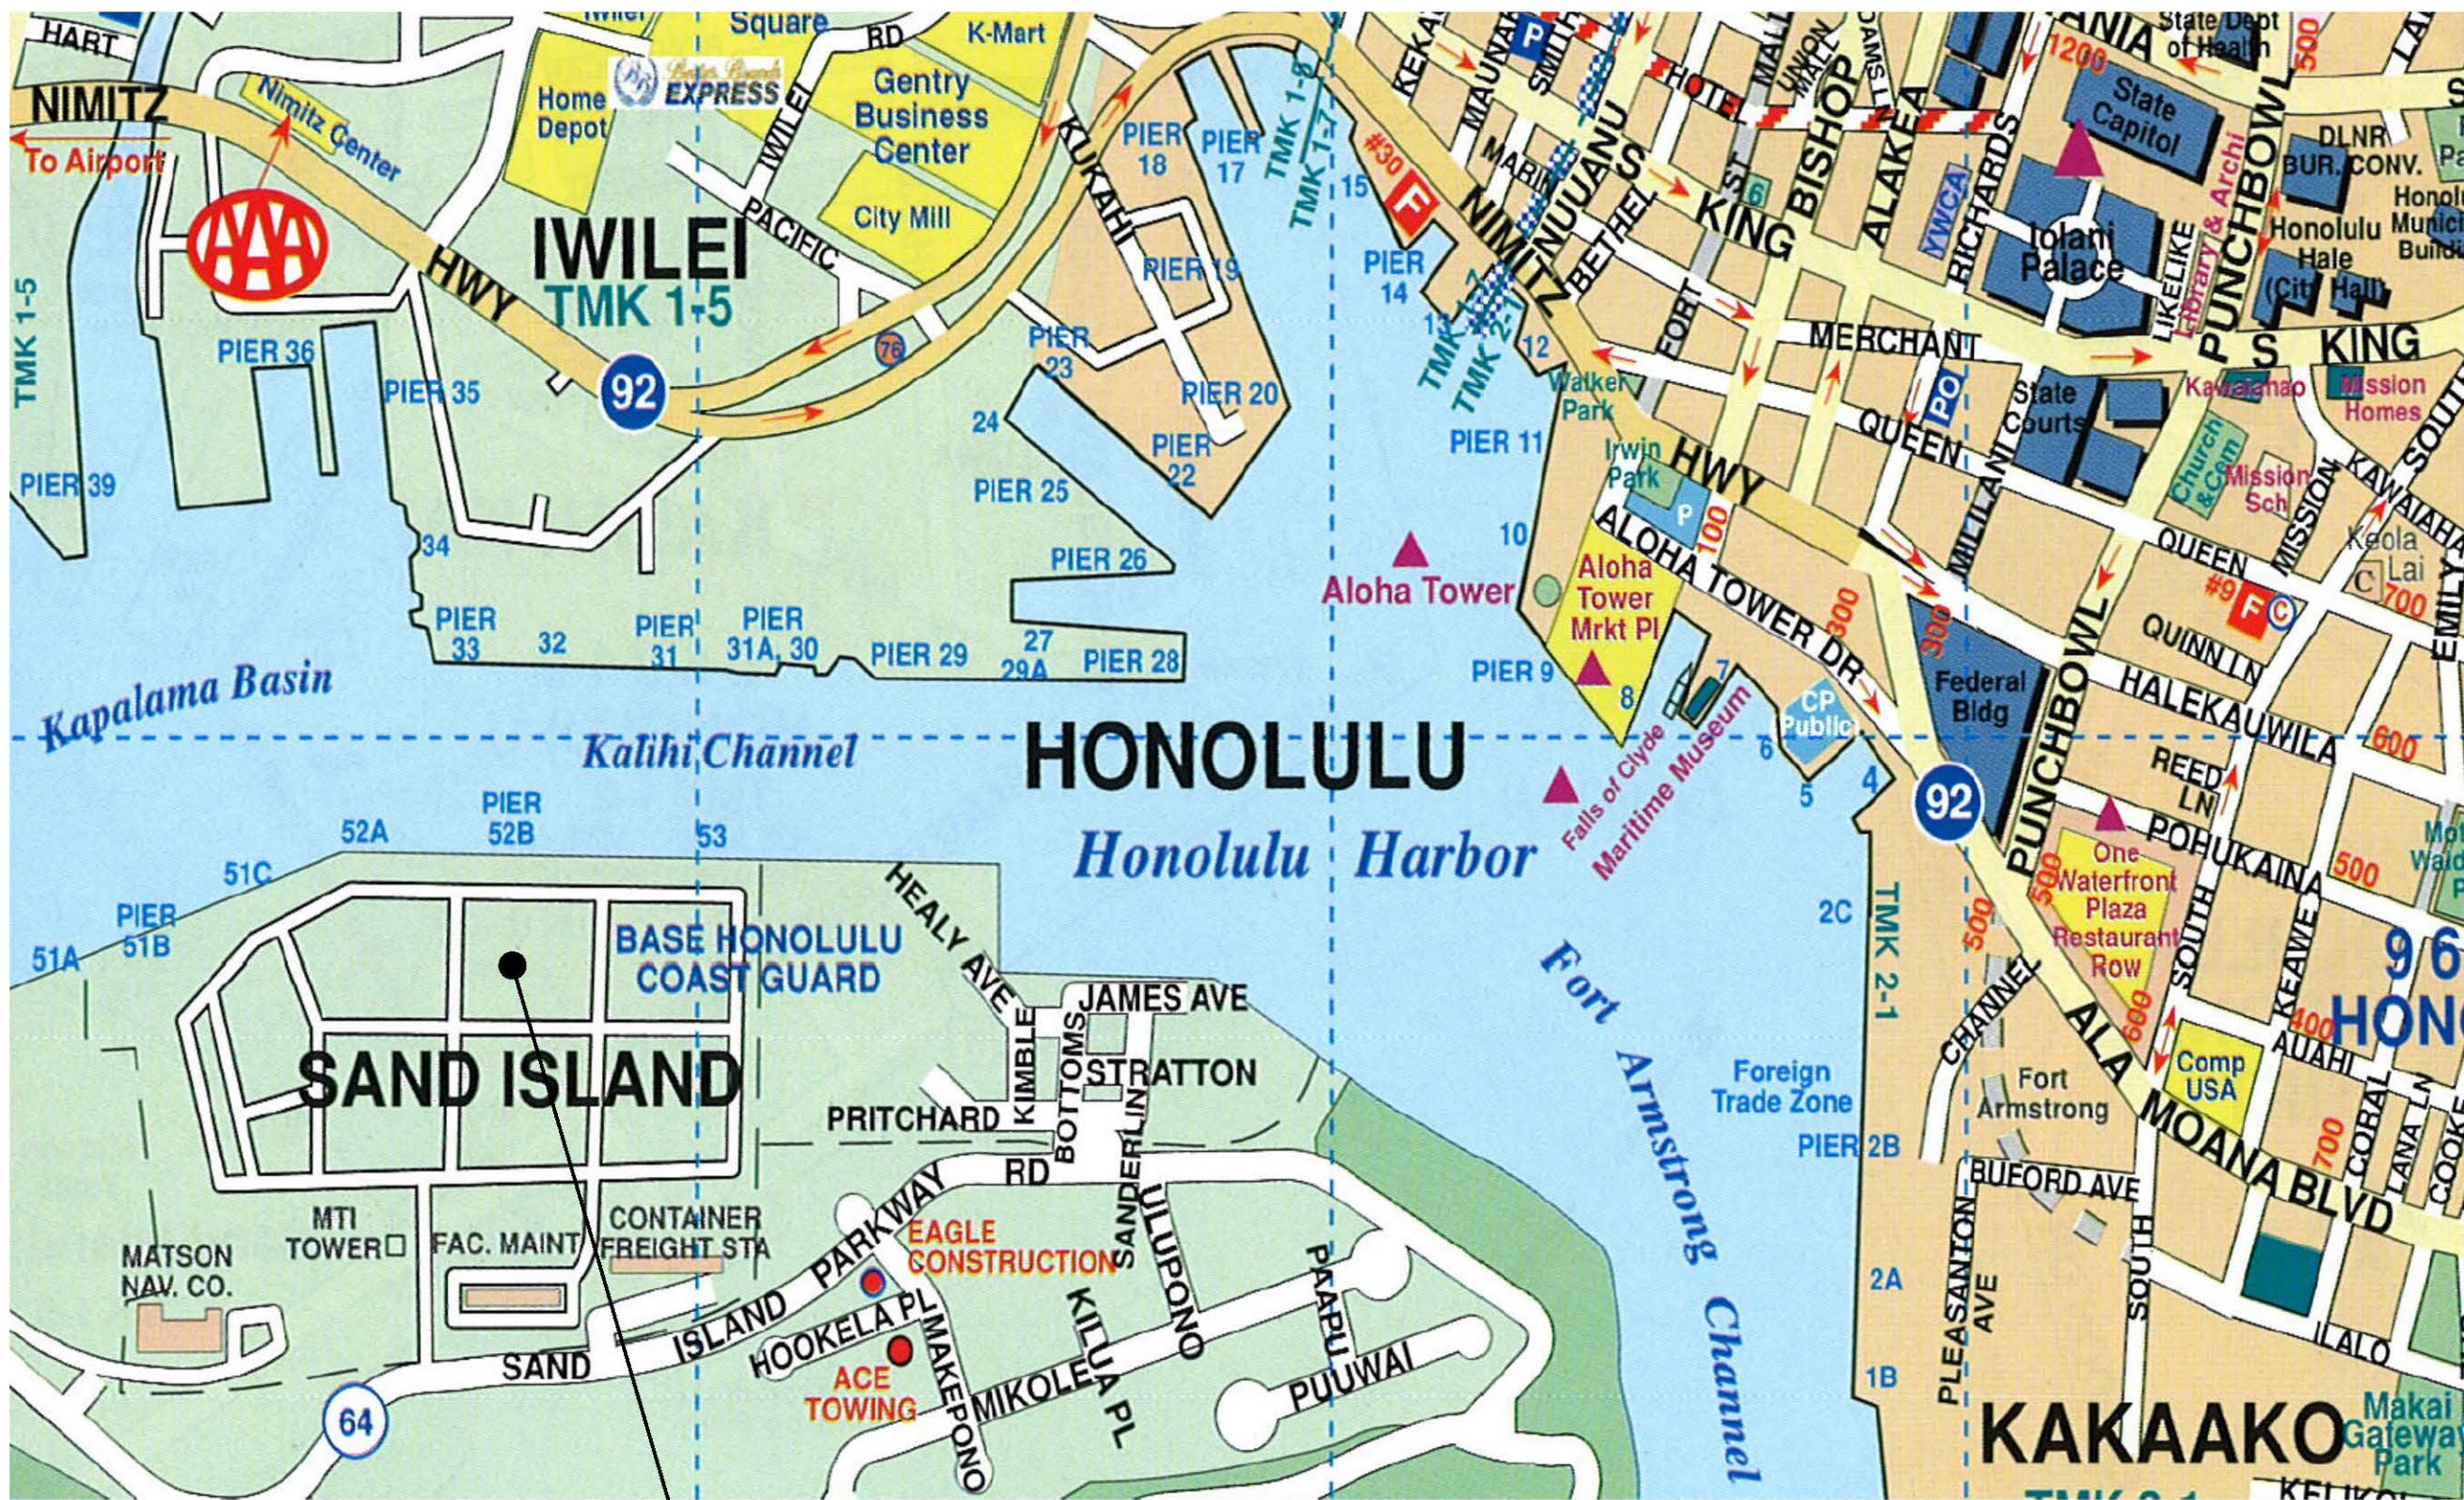

PROJECT SITE

VICINITY MAP

NOT TO SCALE

