




FED. ROAD DIST. NO.	STATE	FED. AID PROJ. NO.	FISCAL YEAR	SHEET NO.	TOTAL SHEETS
	HAW.		1960	9	9

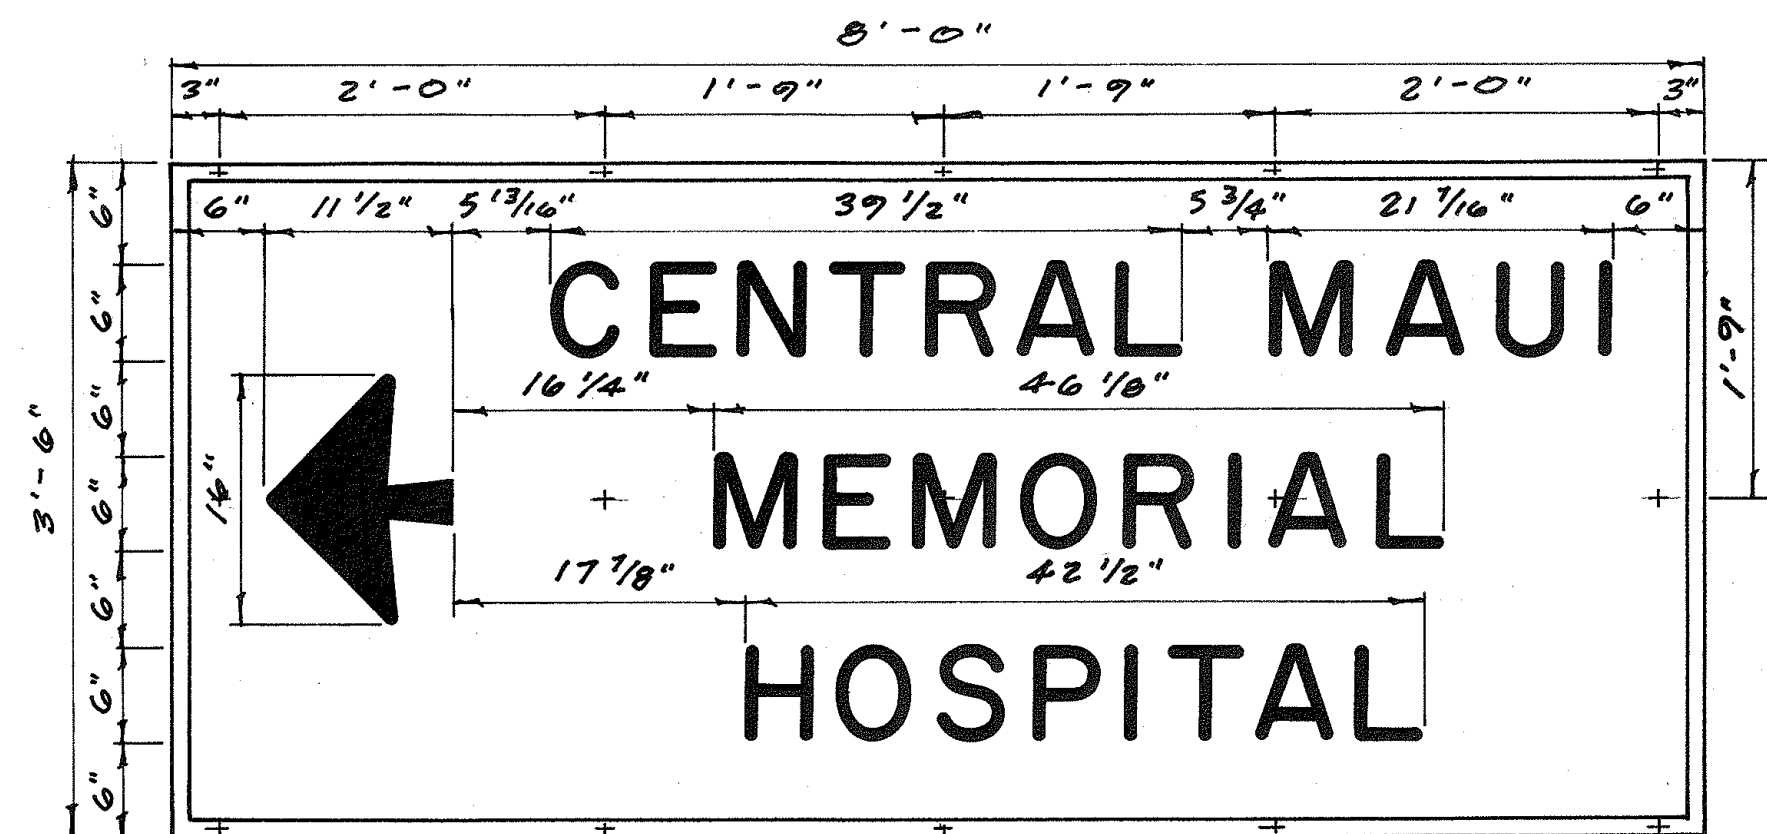


DM-1

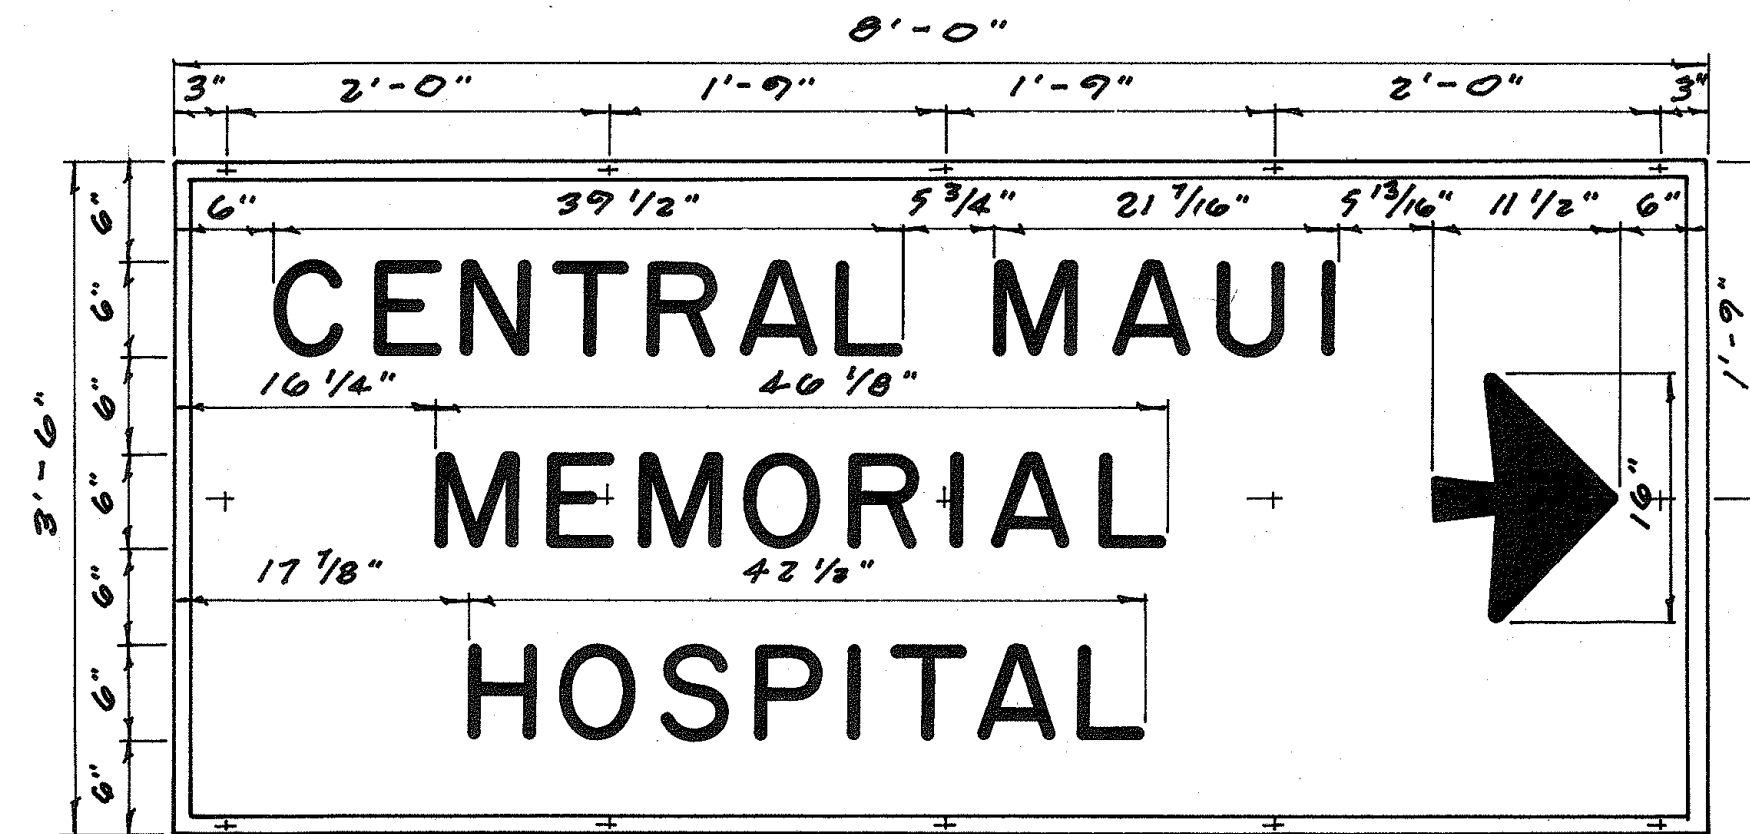


DM-2

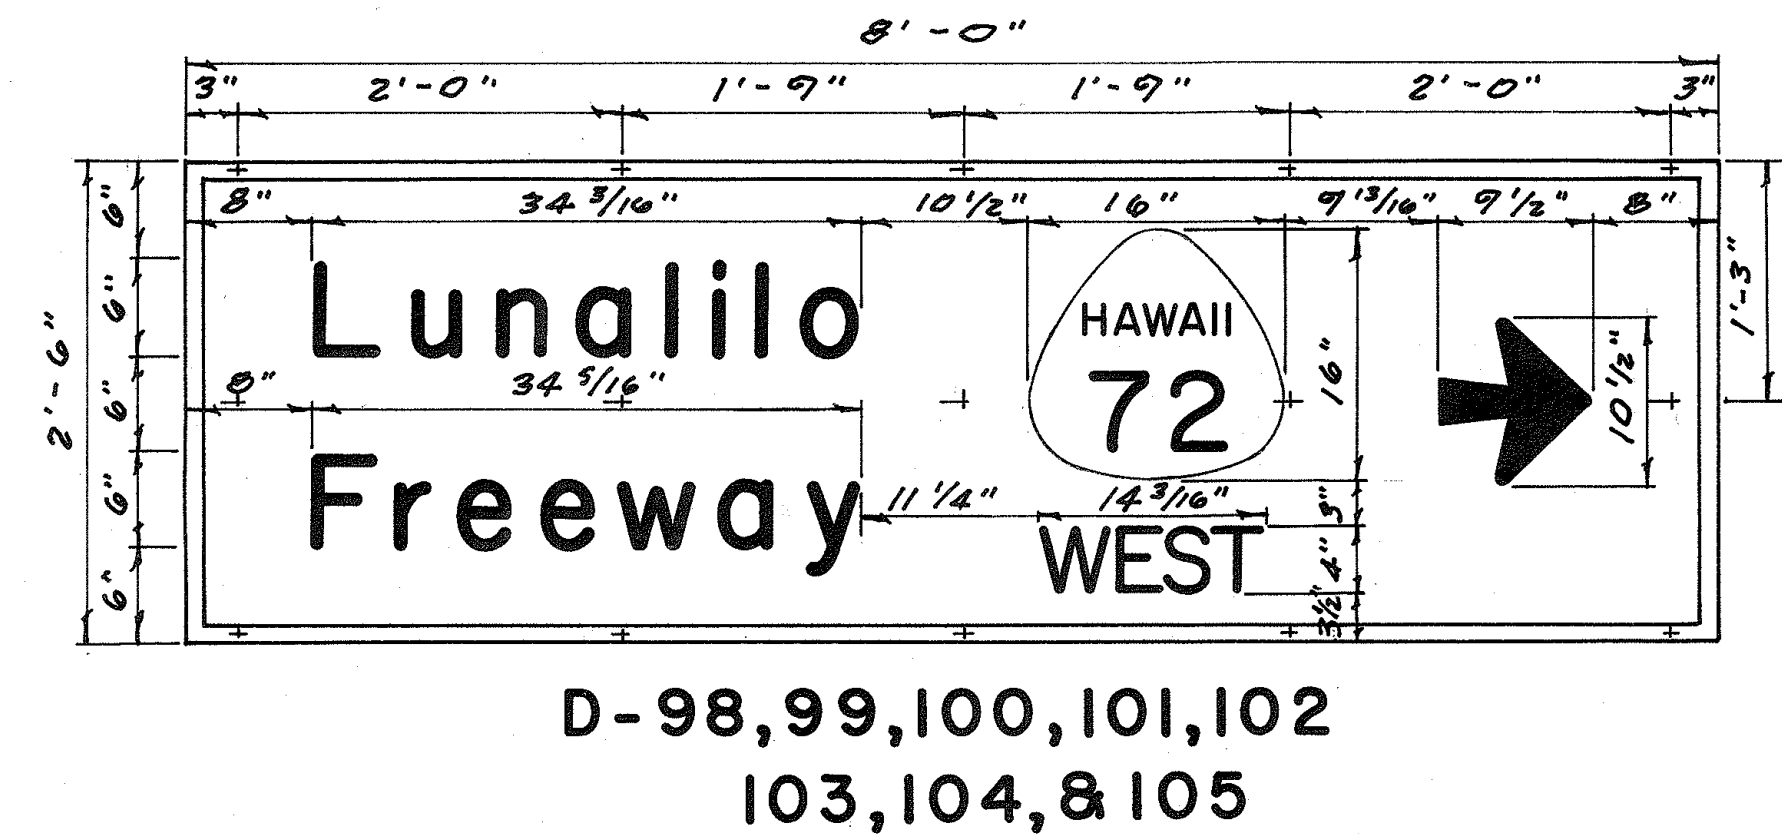


D-98,99,100,101,102
103,104, & 105

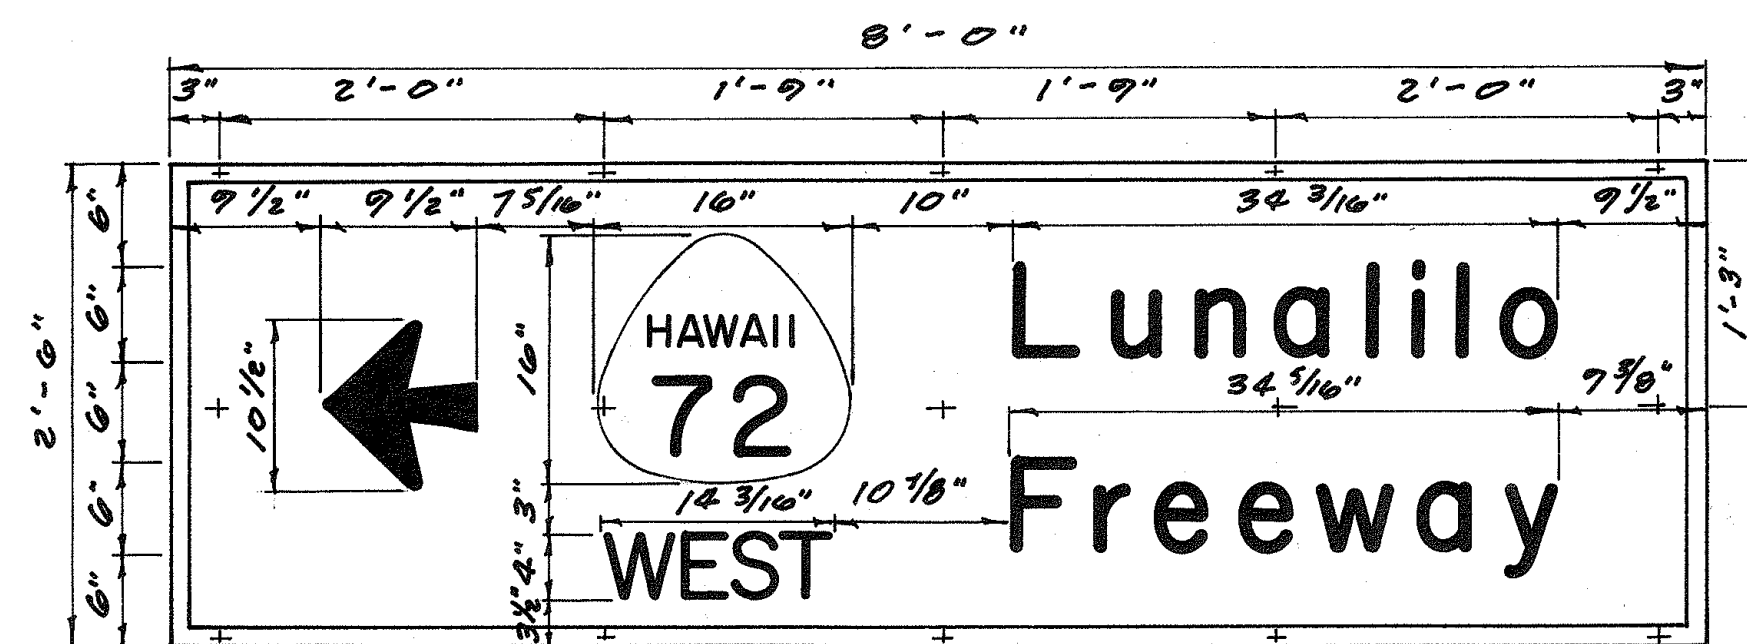


D-106,107, & 108

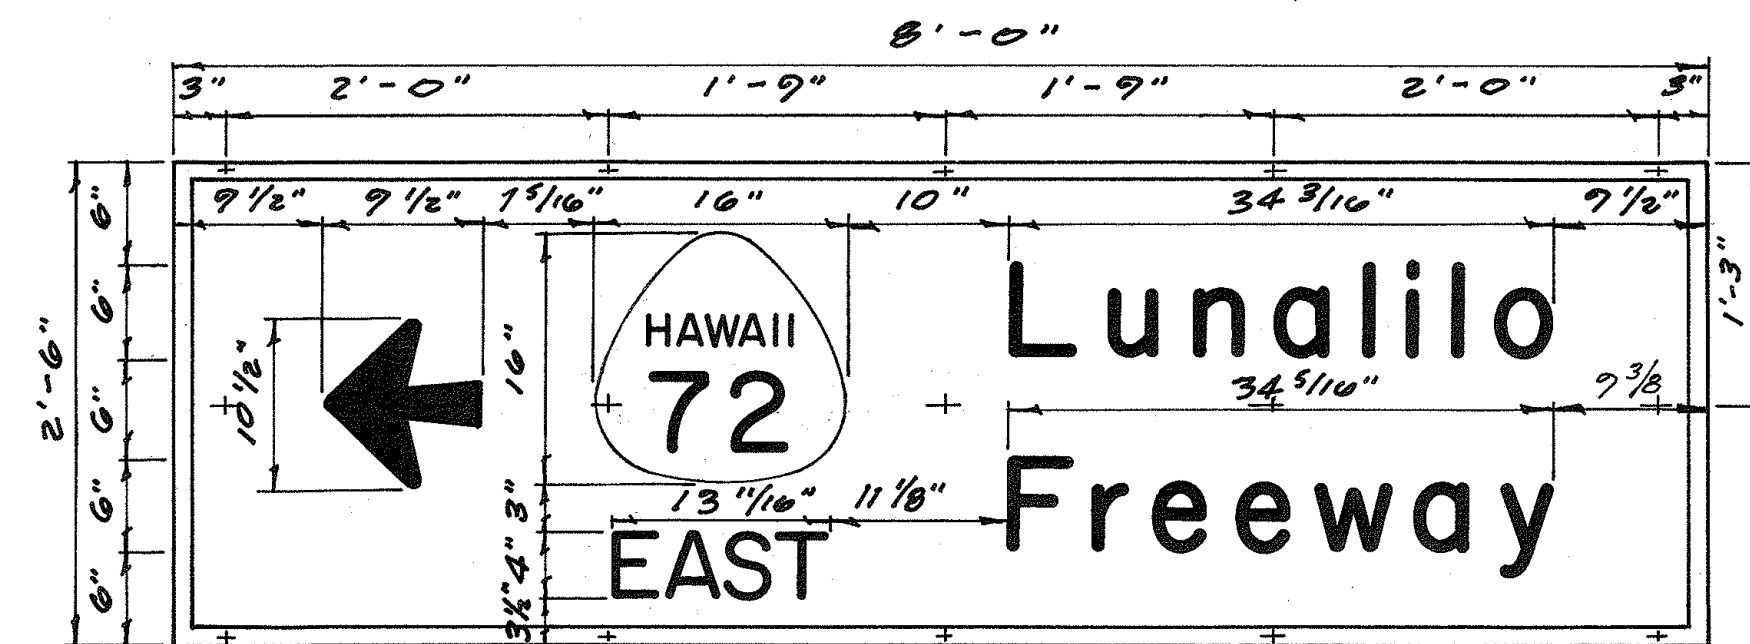


D-109, & 110

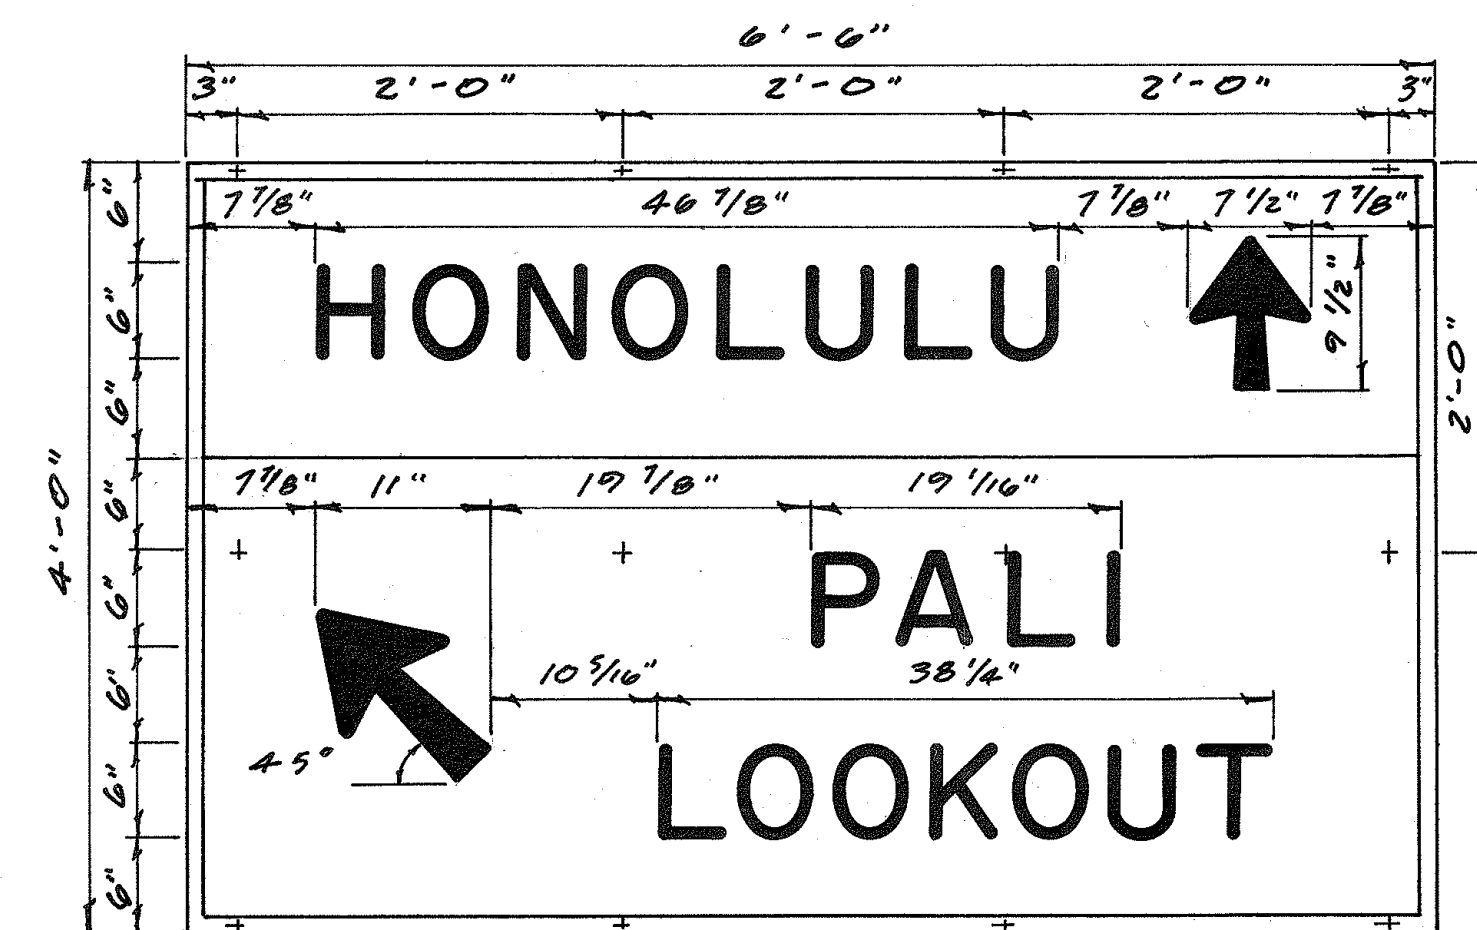


D-III

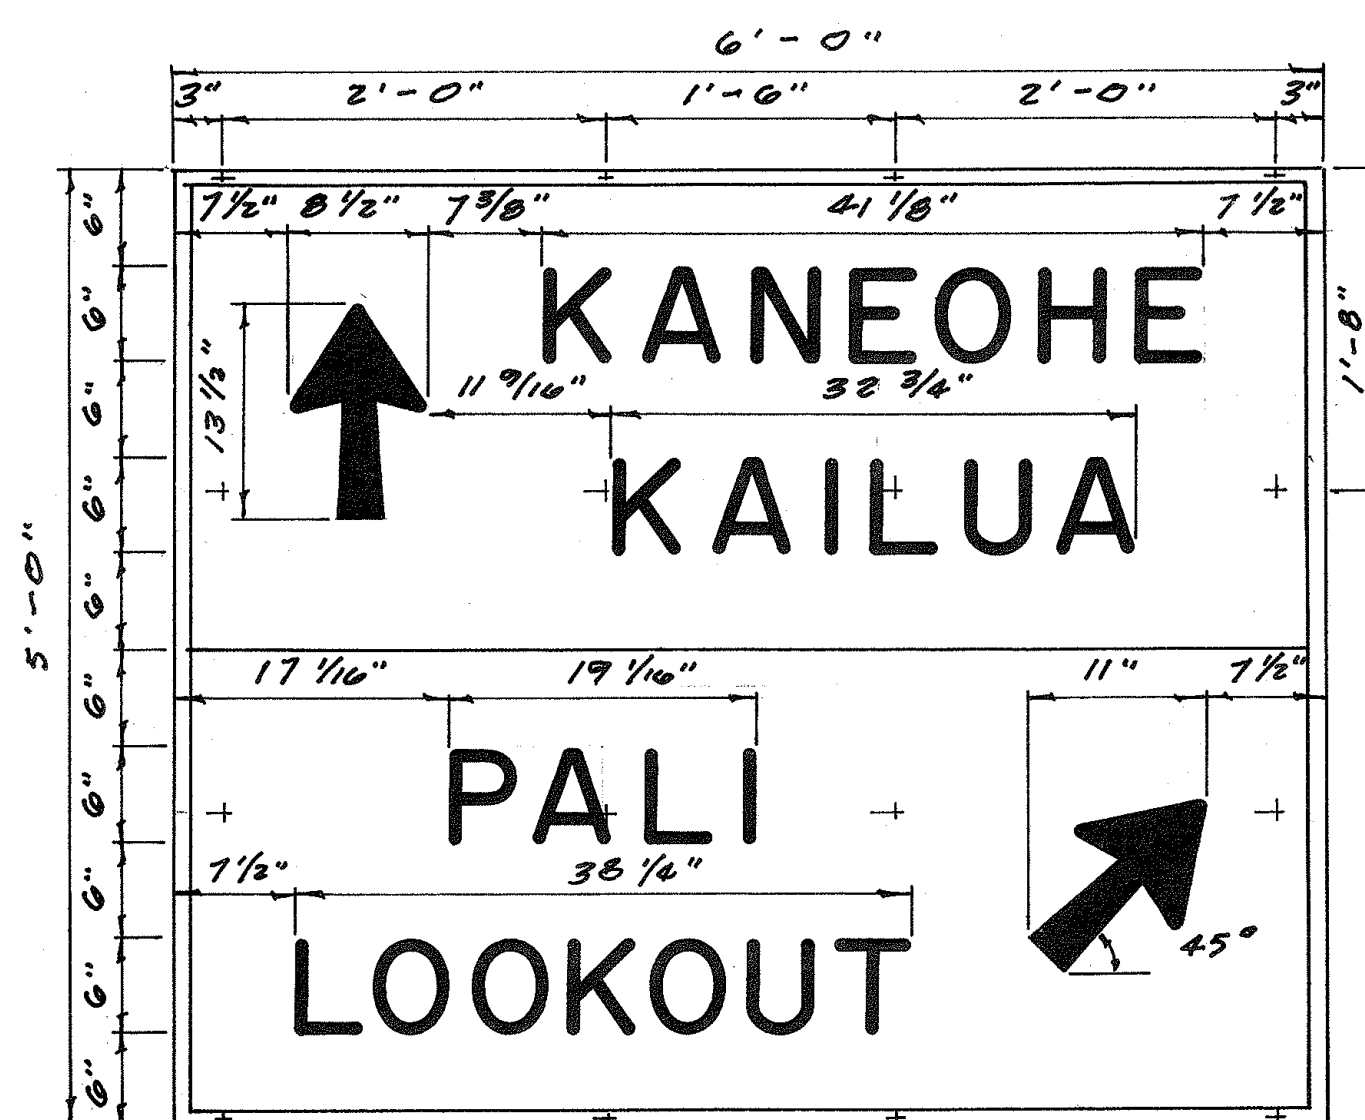


D-112

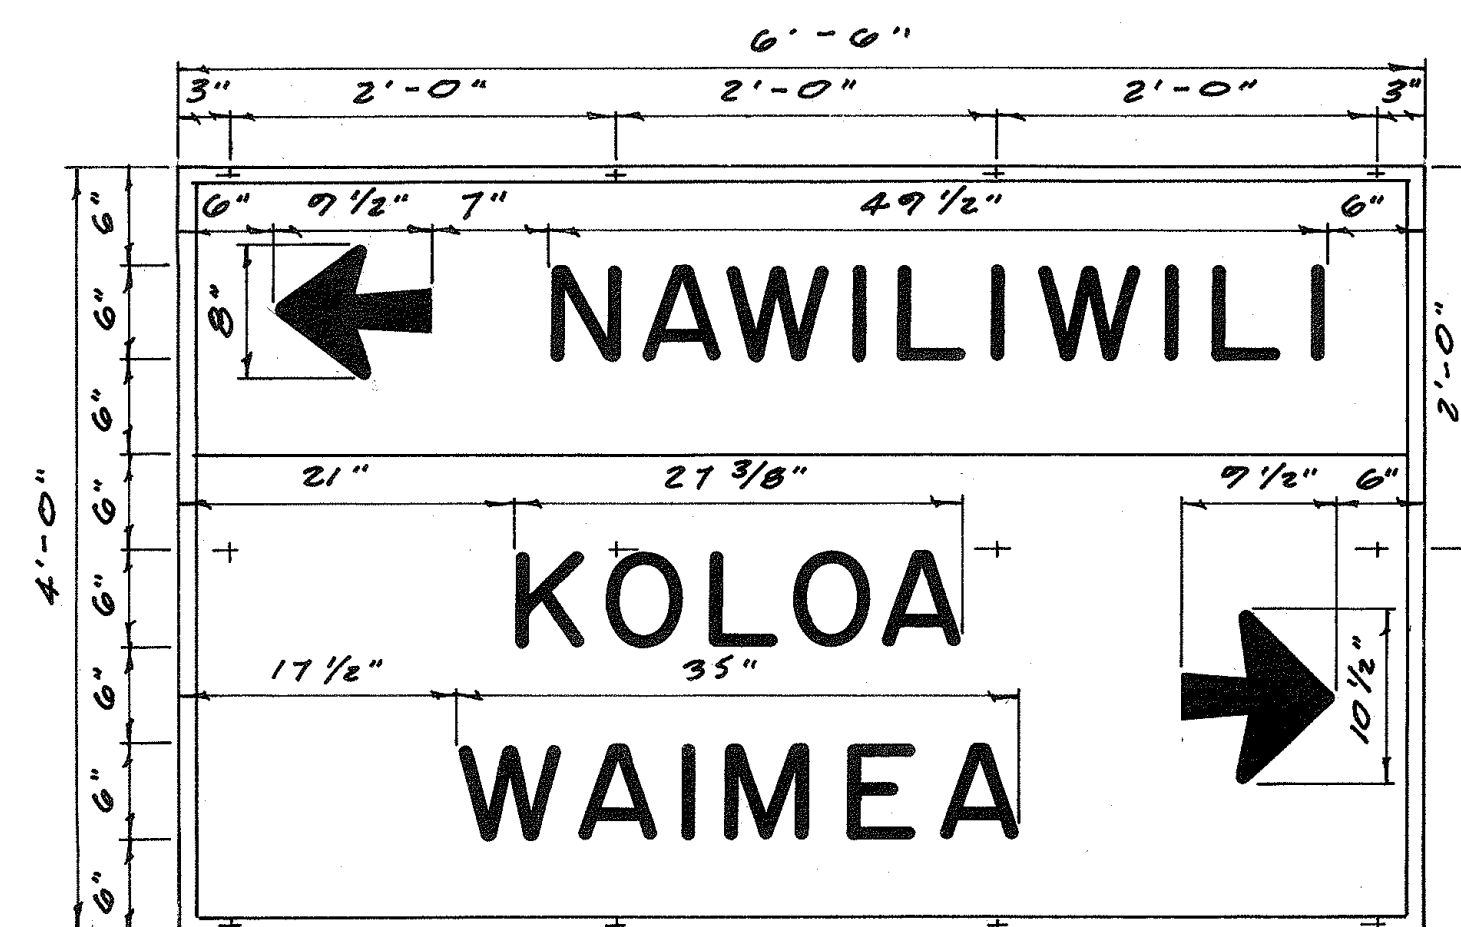

DK-1

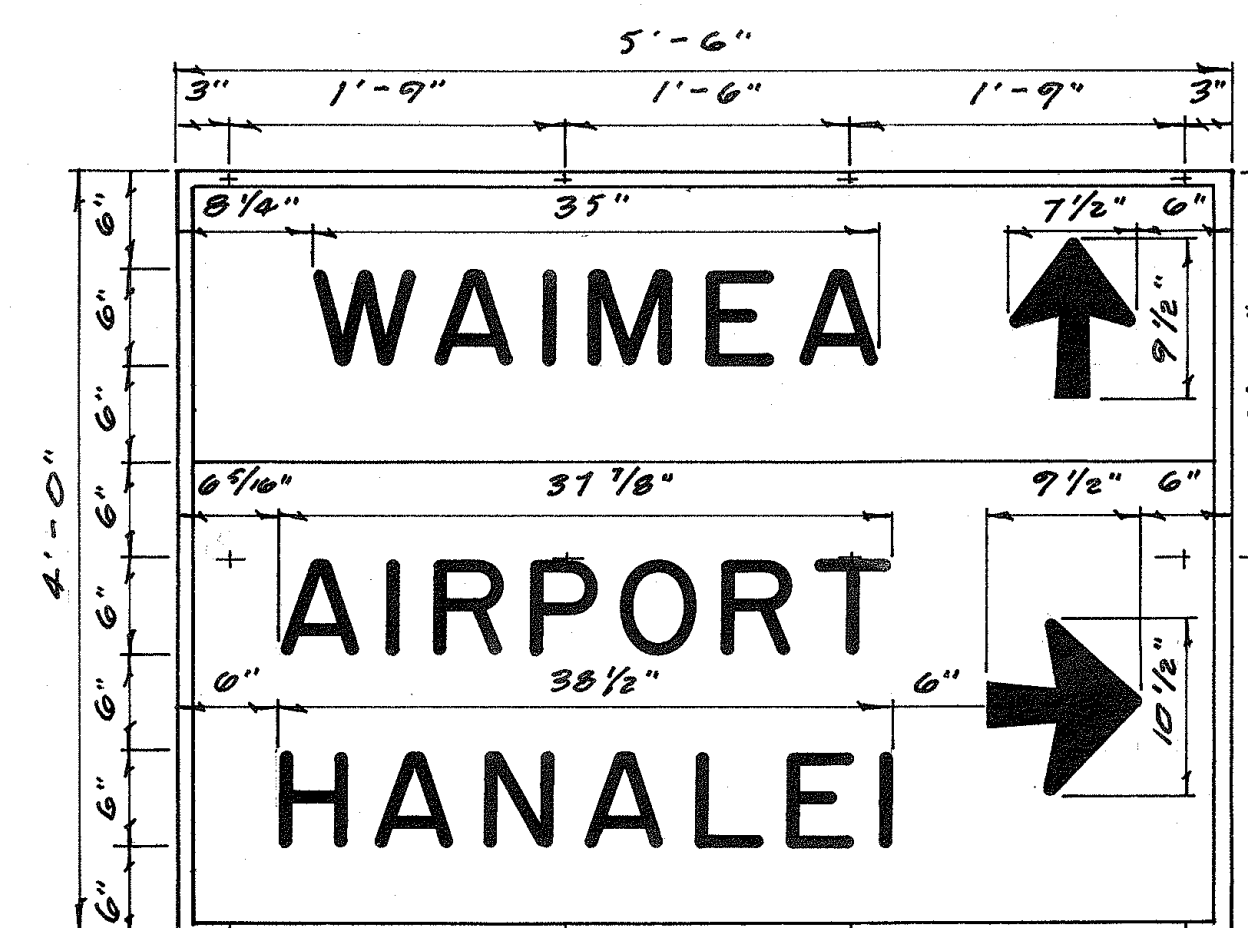

DK-2

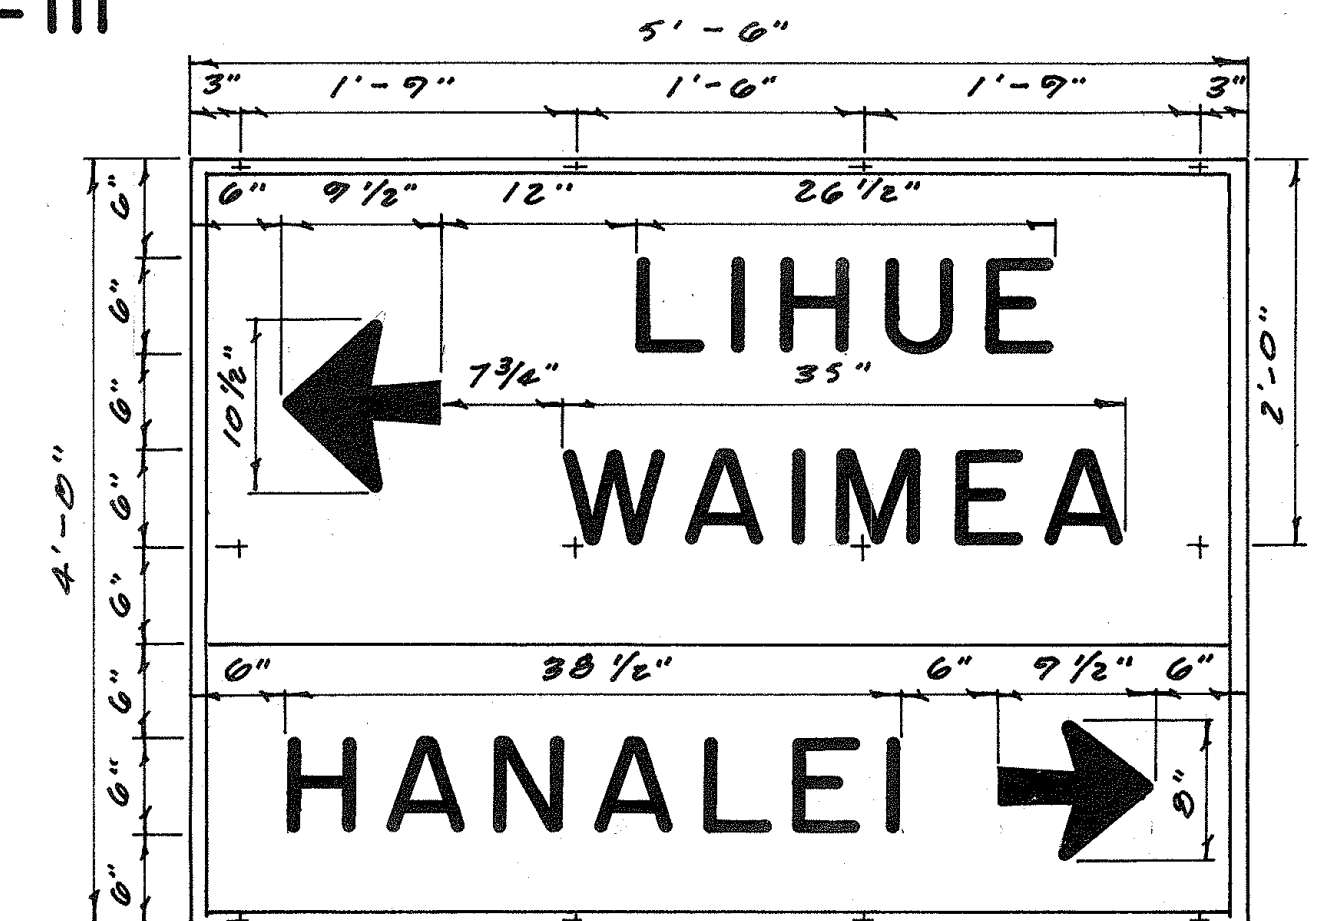

DK-3

NOTE:
139 SS NEOPRENE
WASHERS REQUIRED.

STATE OF HAWAII
DEPARTMENT OF TRANSPORTATION
DIVISION OF HIGHWAYS
DESTINATION SIGNS
ISLANDS OF OAHU,
MAUI, AND KAUAI
SCALE: 1" = 1'-0"

SHEET No. 9 OF 9 SHEETS