




FED. ROAD DIST. NO.	STATE	FED. AID PROJ. NO.	FISCAL YEAR	SHEET NO.	TOTAL SHEETS
048U	HAW.		1960	1	9

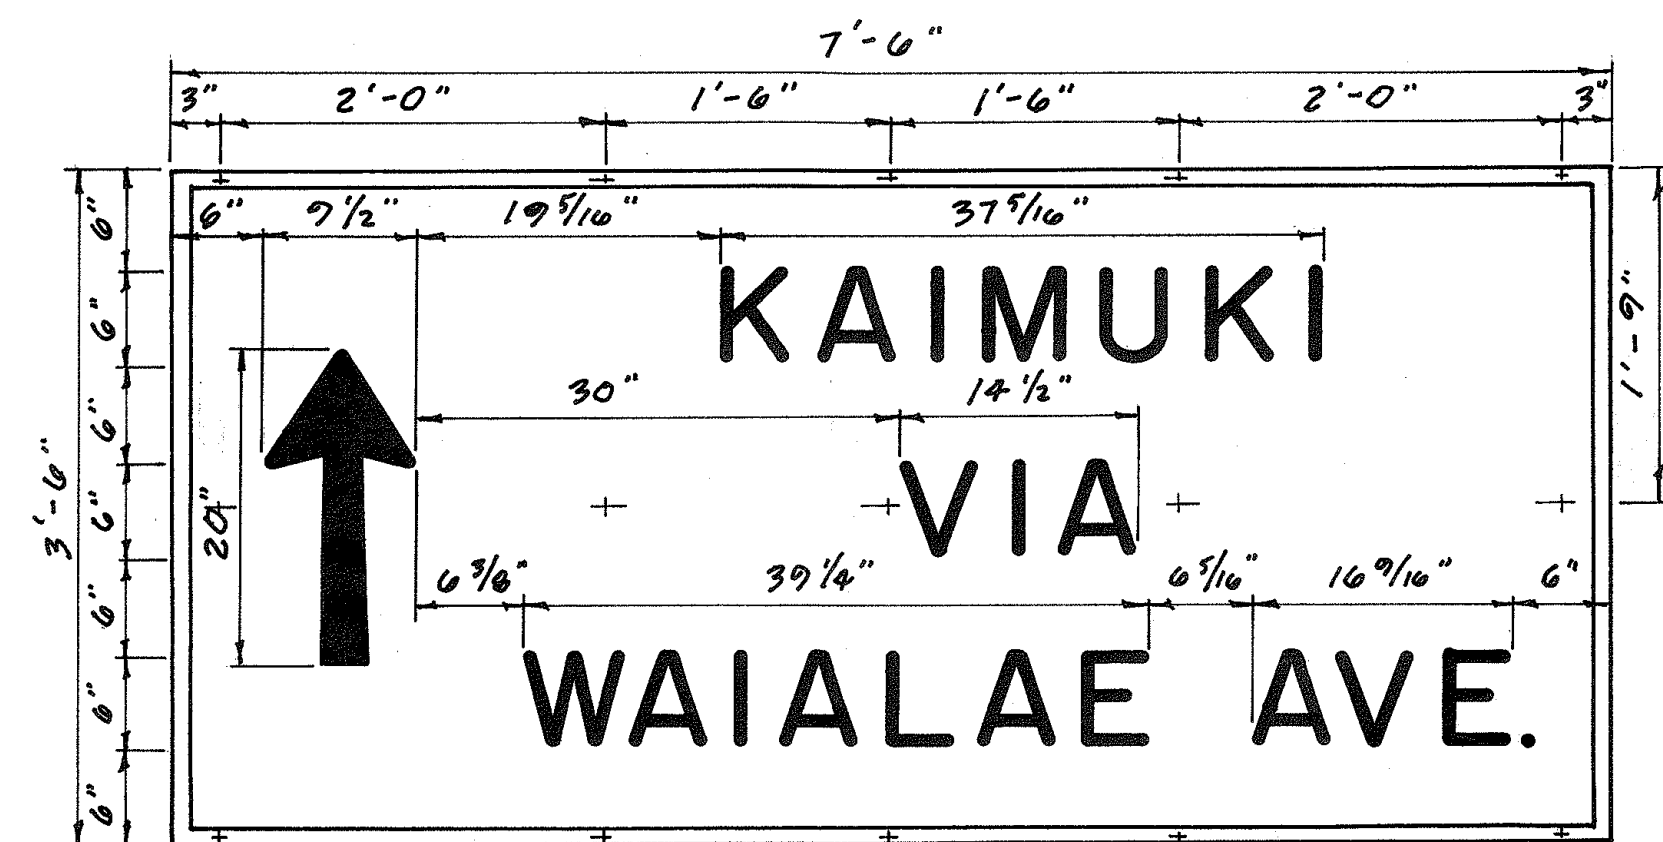


D-1

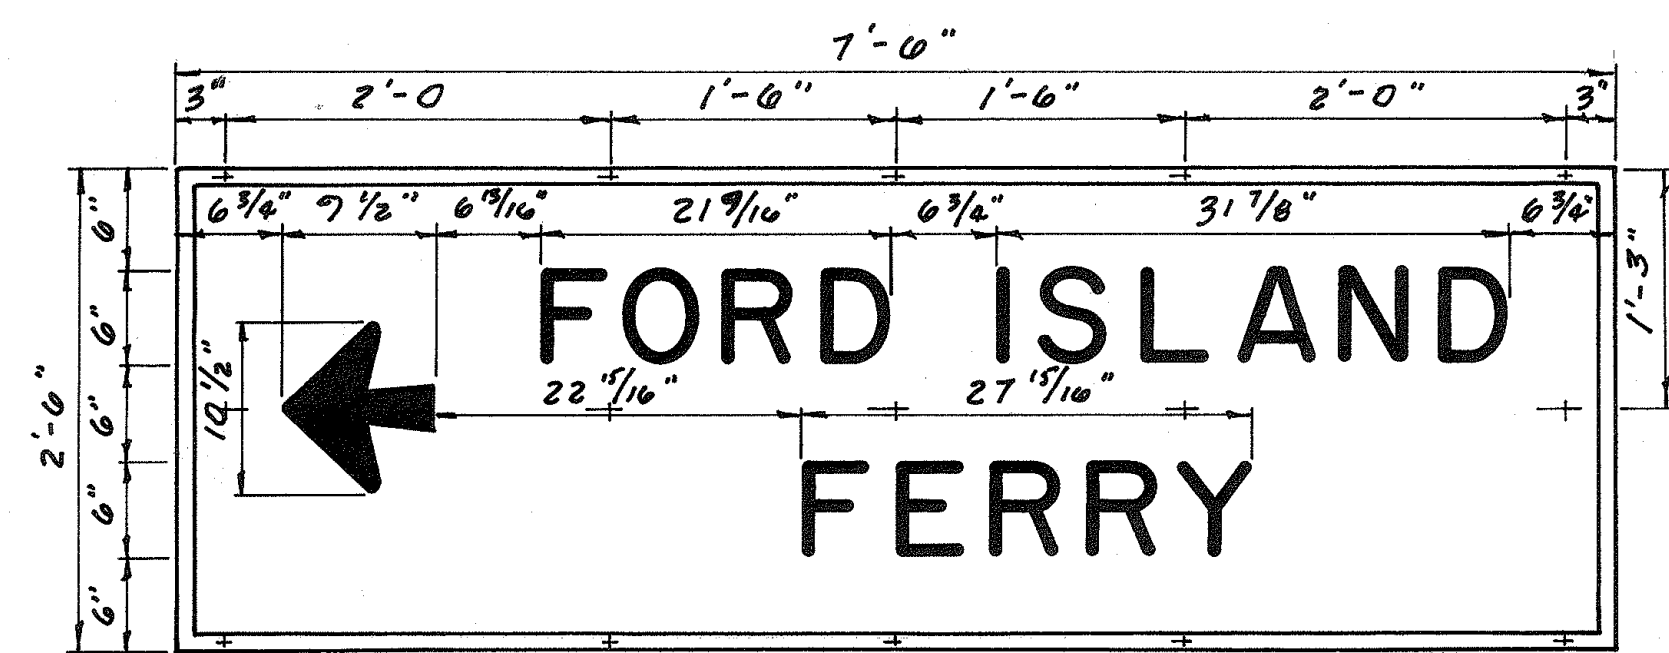


D-2

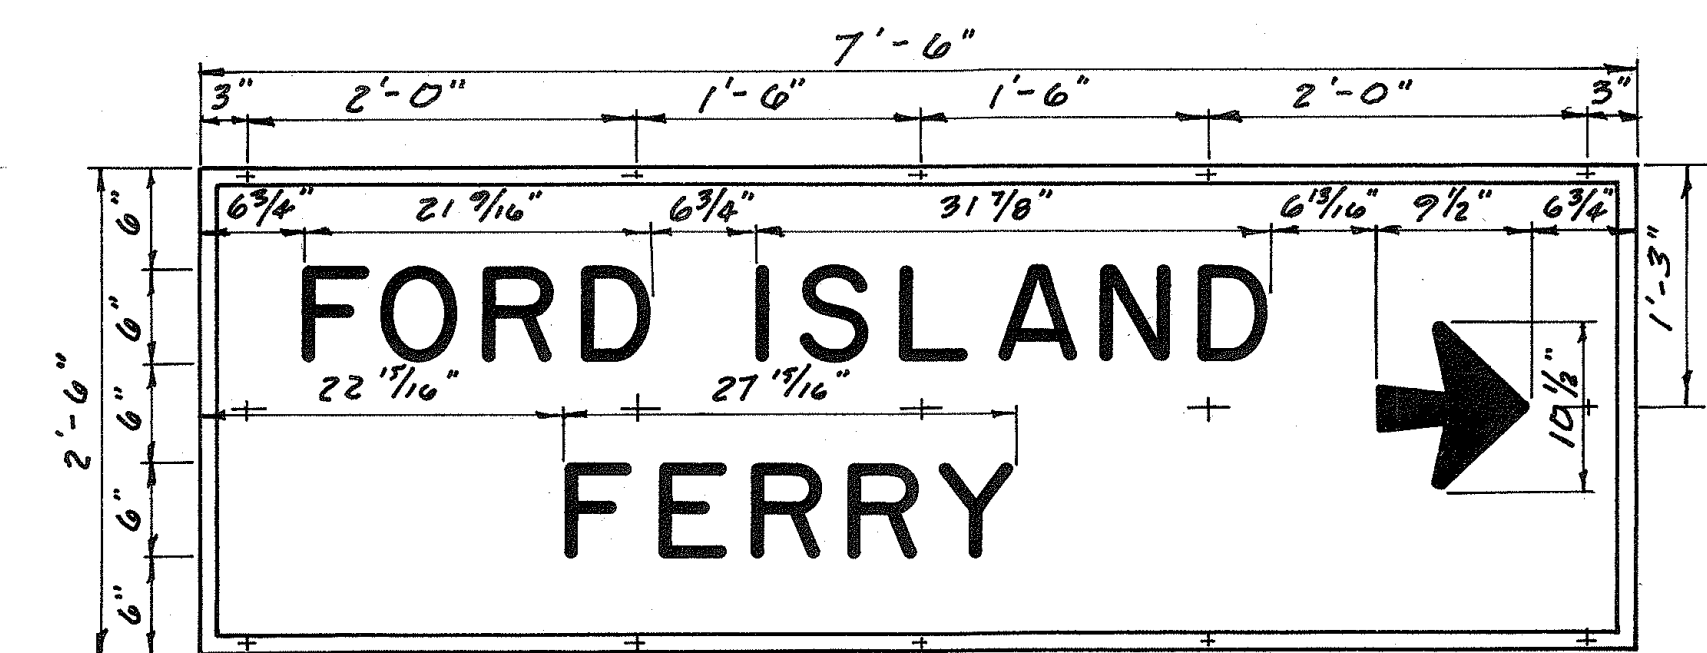


D-3

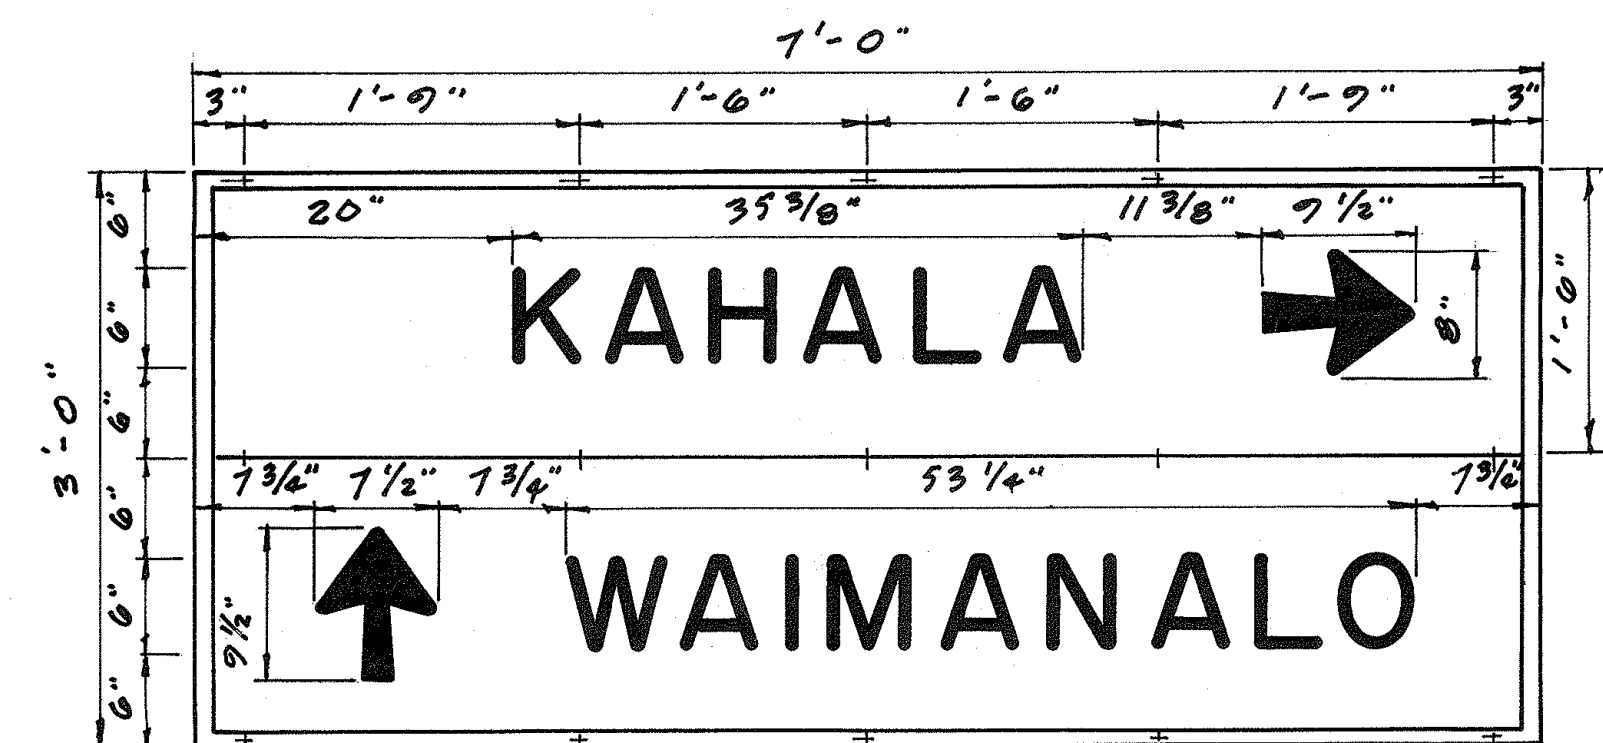


D-4

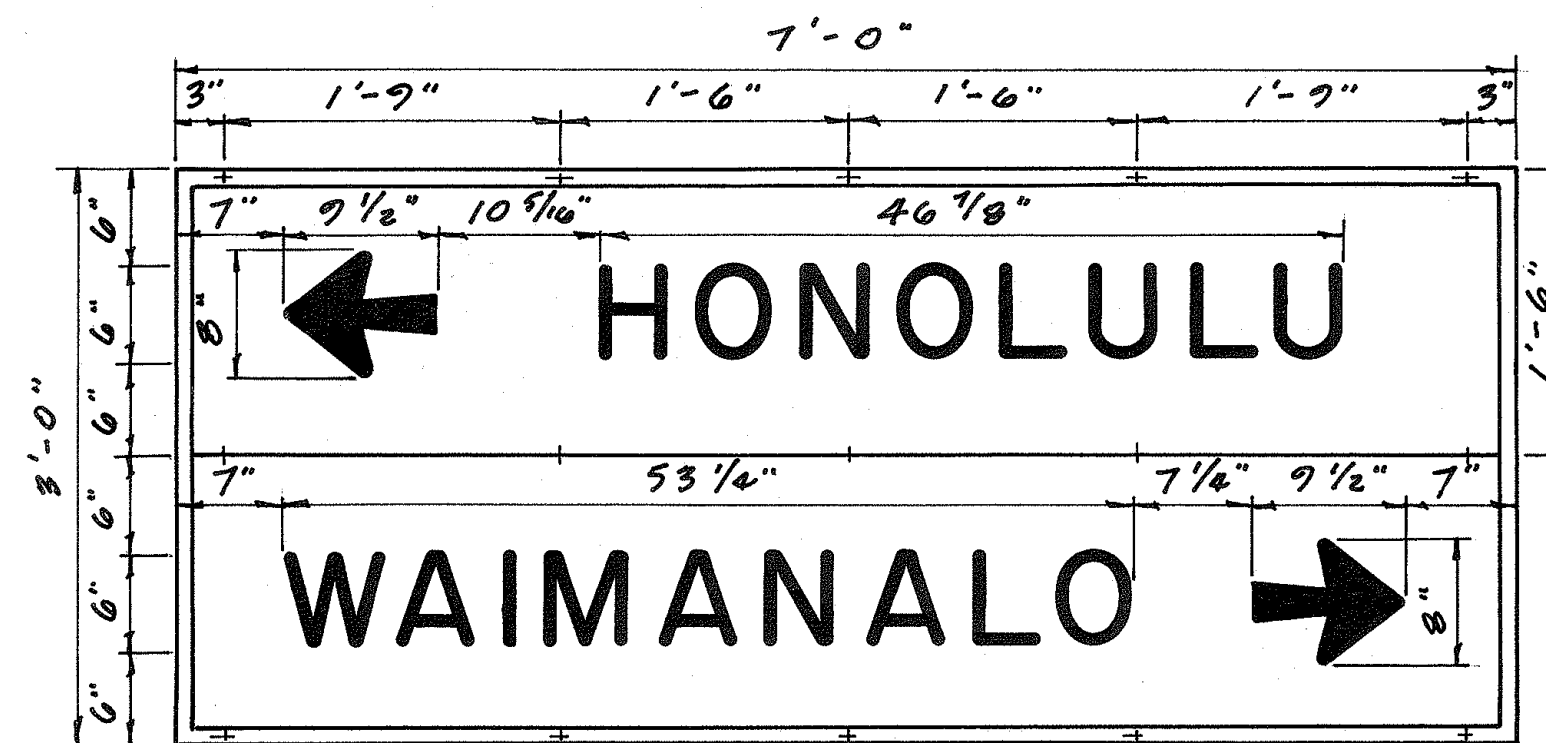


D-5

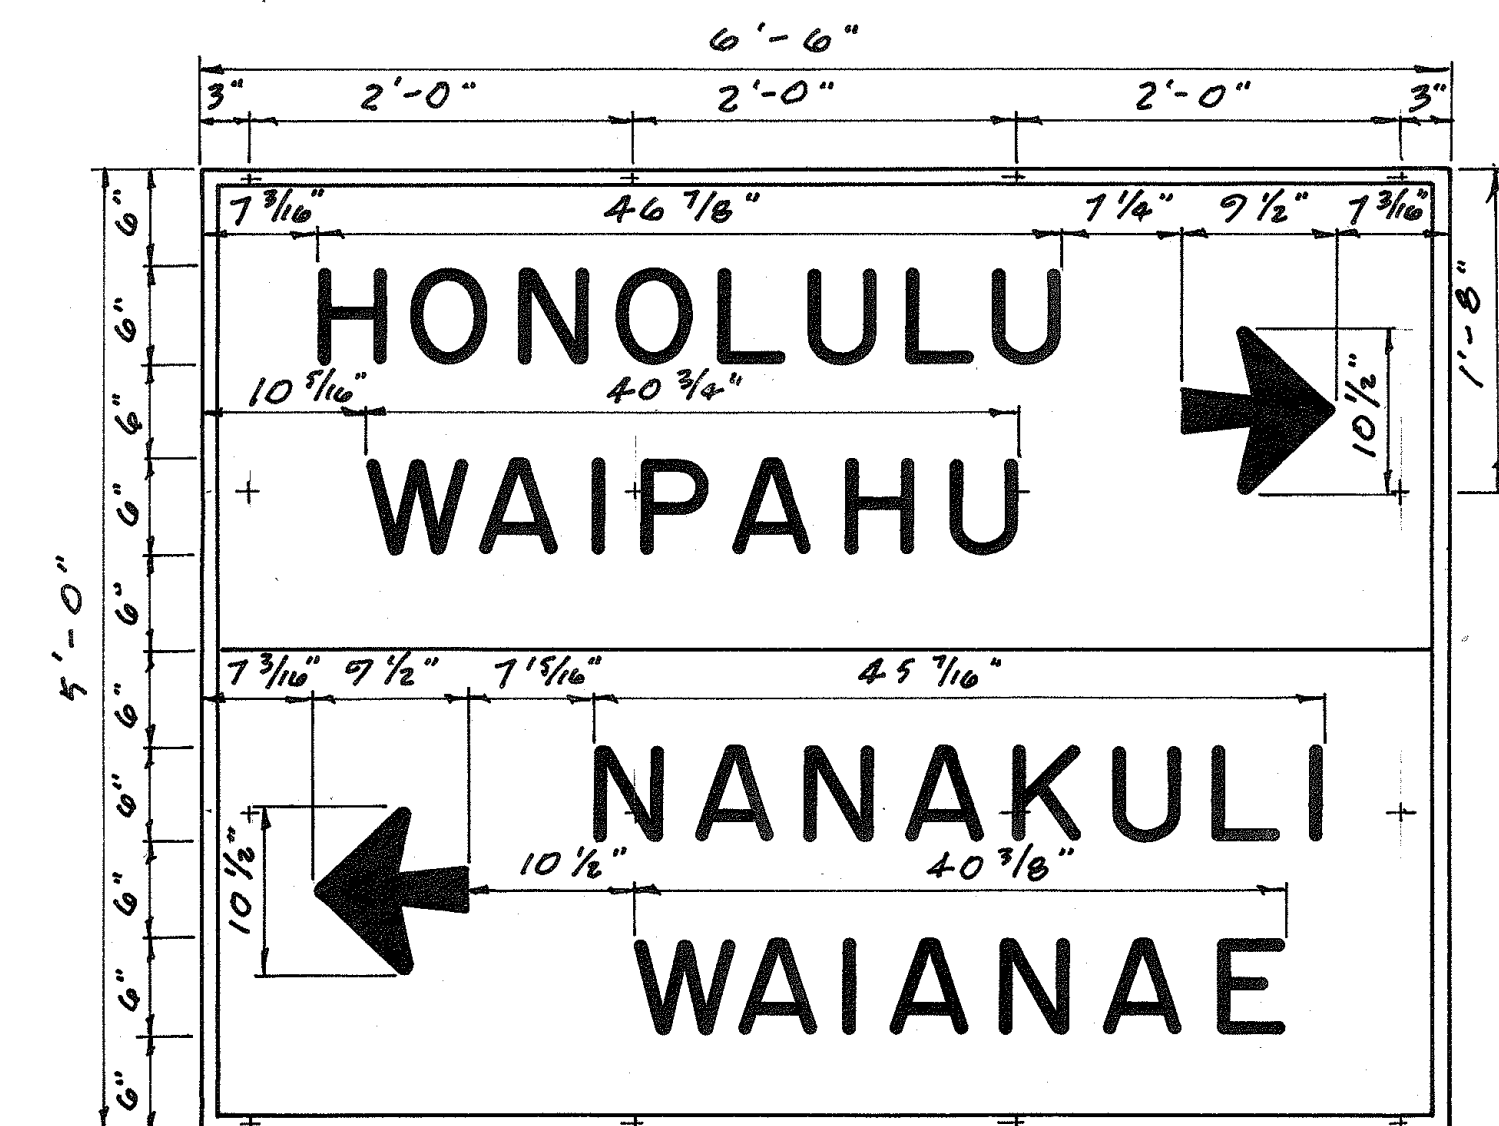


D-6

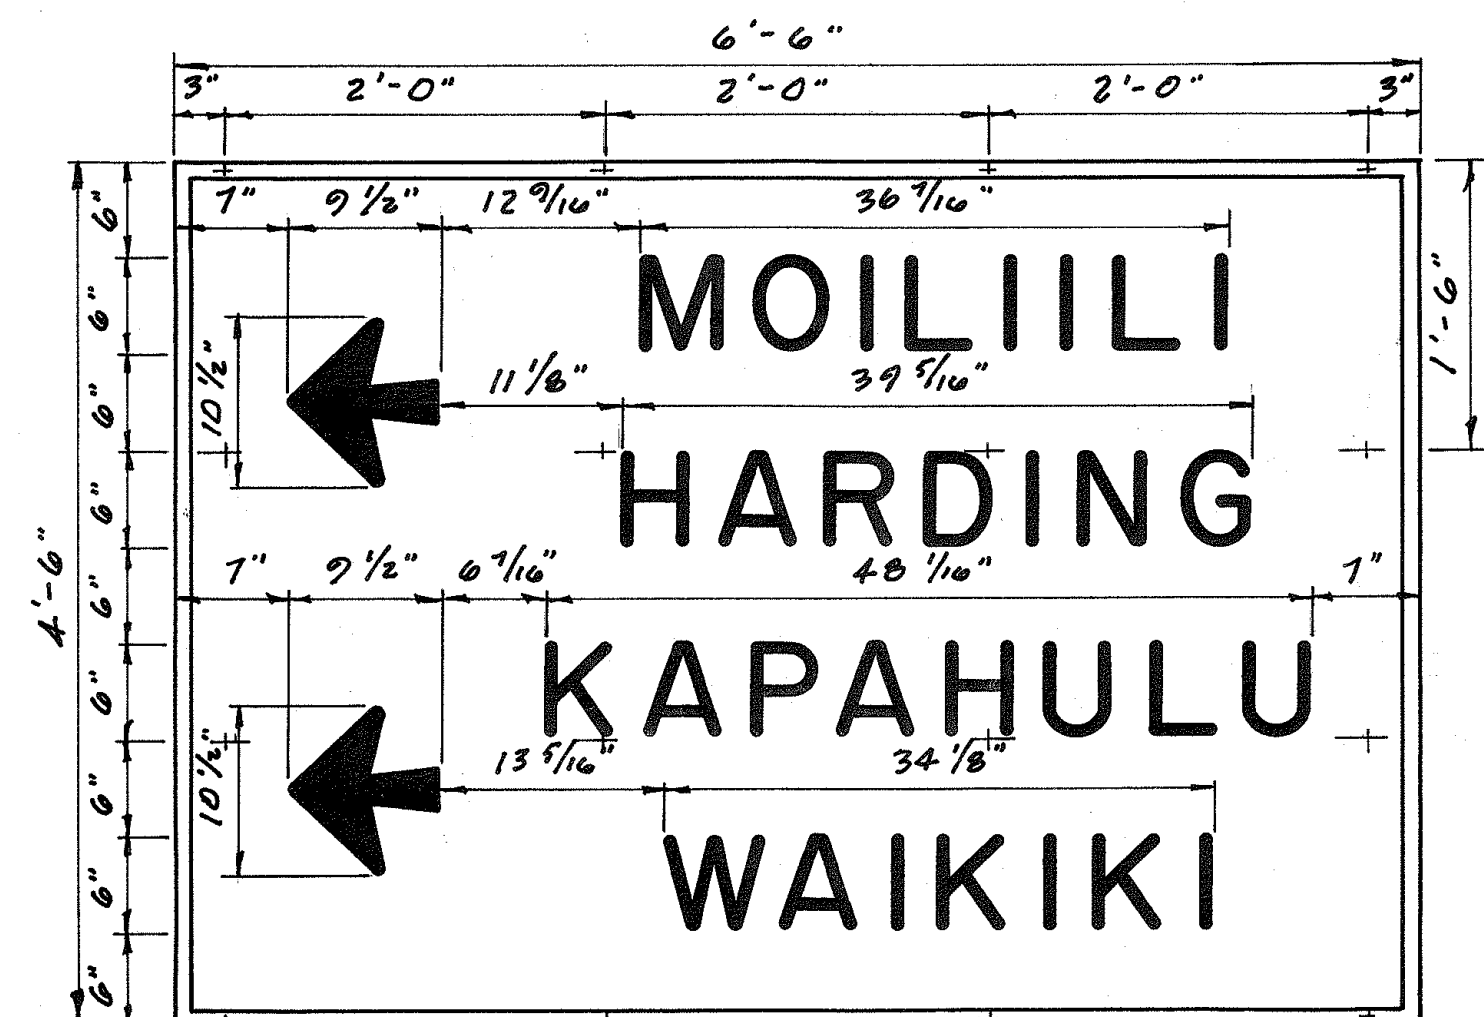

D-7

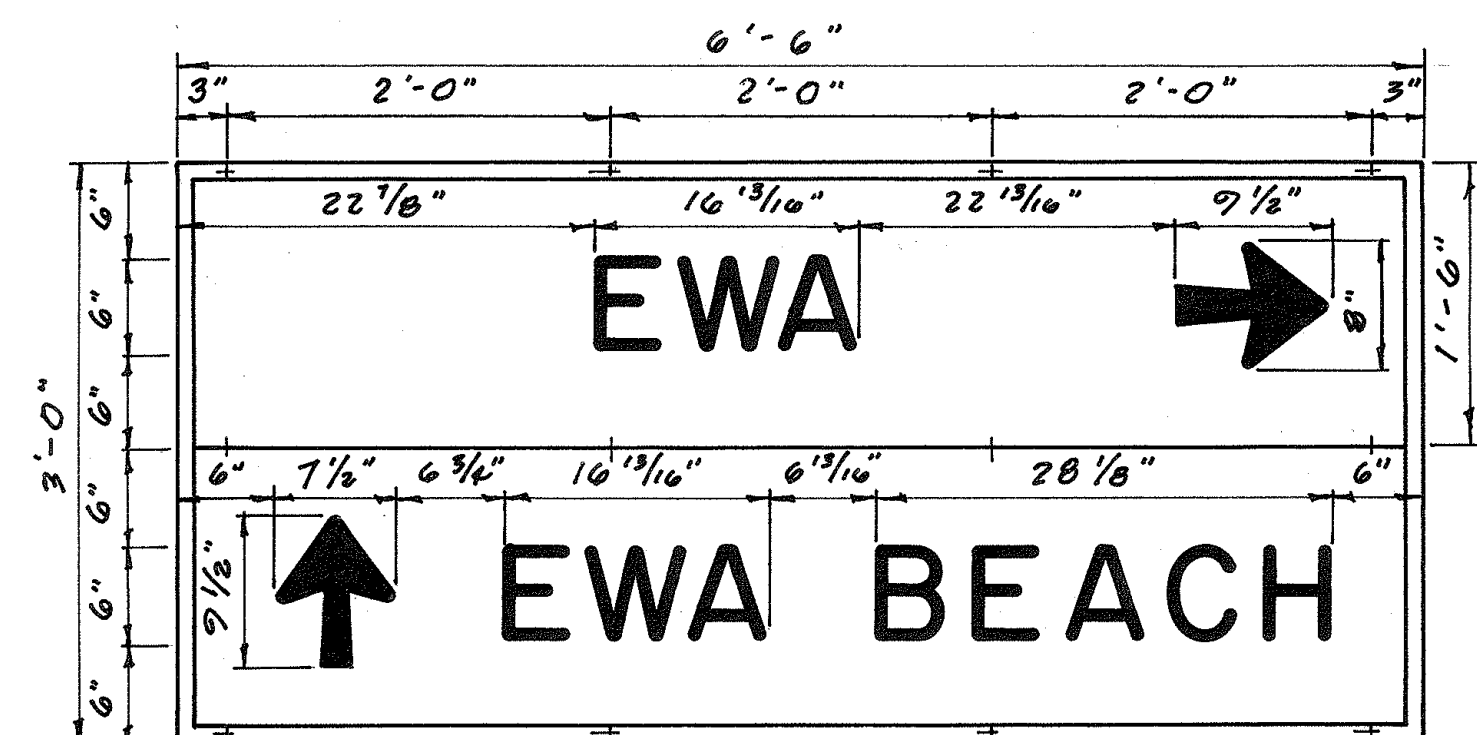

D-8

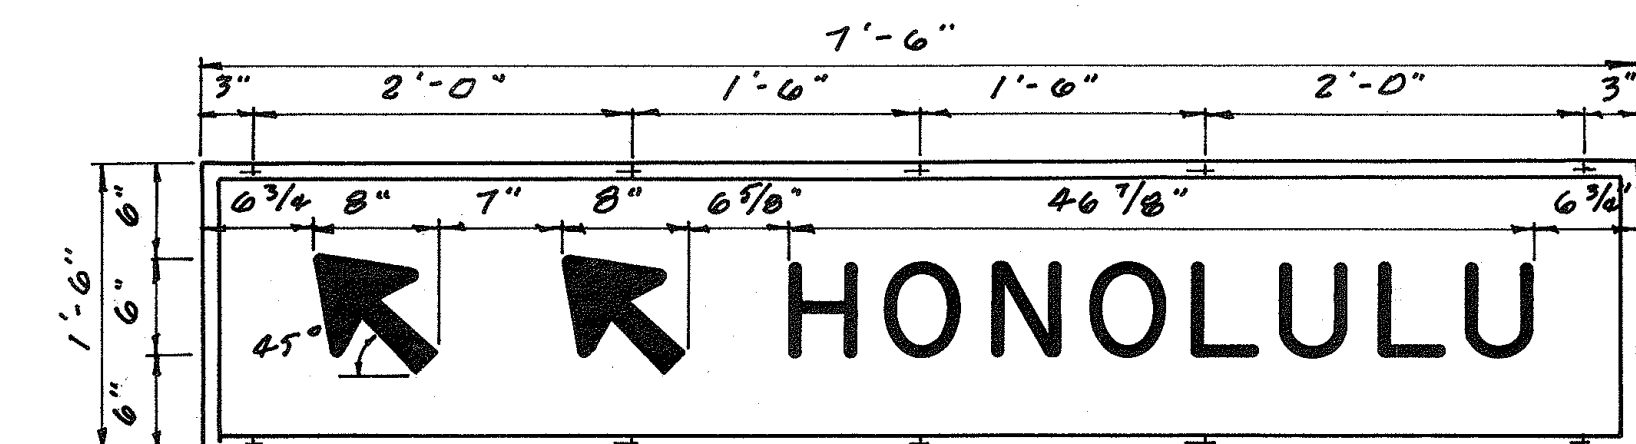

D-9

NOTE:
129 SS NEOPRENE
WASHERS REQUIRED.

STATE OF HAWAII
DEPARTMENT OF TRANSPORTATION
DIVISION OF HIGHWAYS

DESTINATION SIGNS
ISLAND OF OAHU

SCALE: 1" = 1'-0"


SHEET NO. 1 OF 9 SHEETS

A-0001-03-60, A-0002-01-60, A-0003-03-60, A-0004-02-60


S

SURVEY PLOTTED BY	DATE
DESIGNED BY	2/60
TRACED BY	
QUANTITIES BY	
CHECKED BY	
ORIGINAL PLAN	
NOTE BOOK	
No.	


FED. ROAD DIST. NO.	STATE	FED. AID PROJ. NO.	FISCAL YEAR	SHEET NO.	TOTAL SHEETS
0AHU	HAW.		1960	2	7

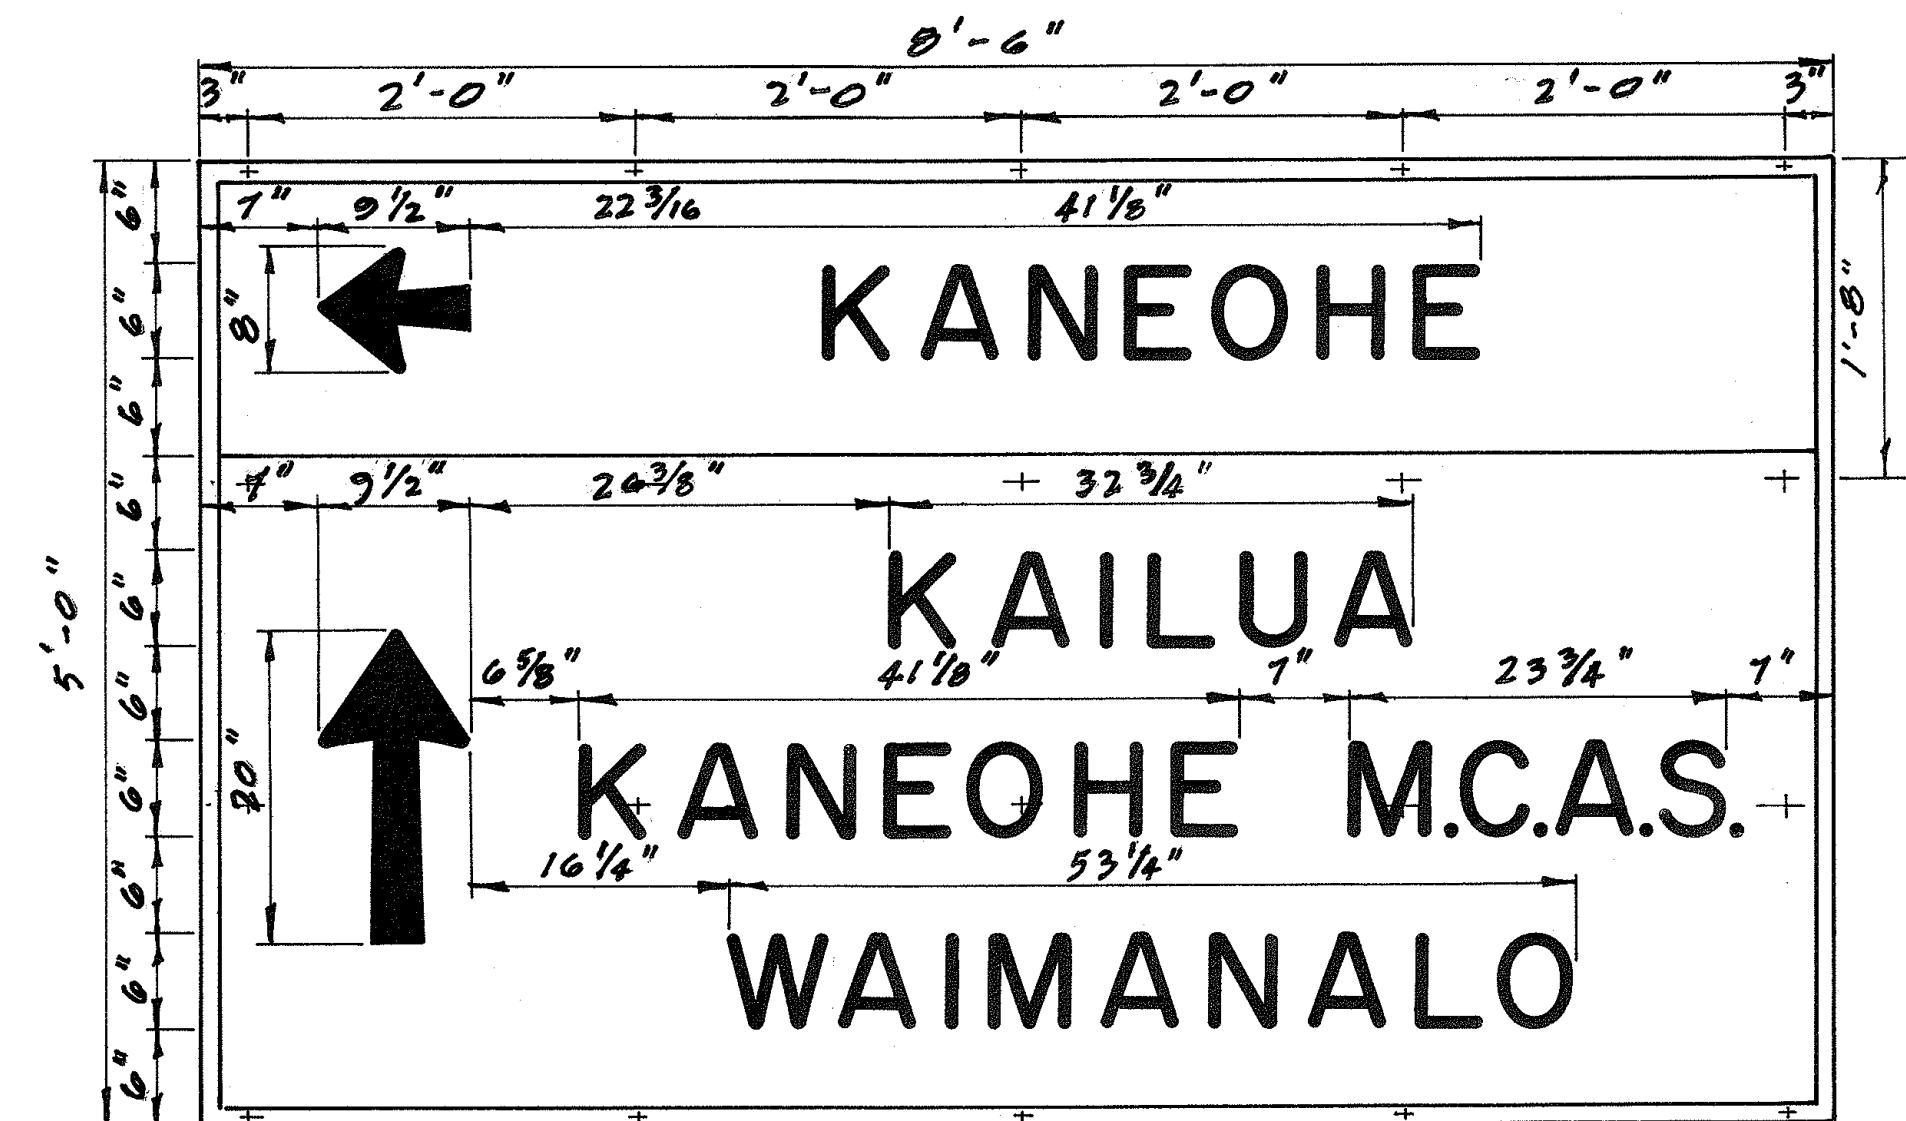


D-10

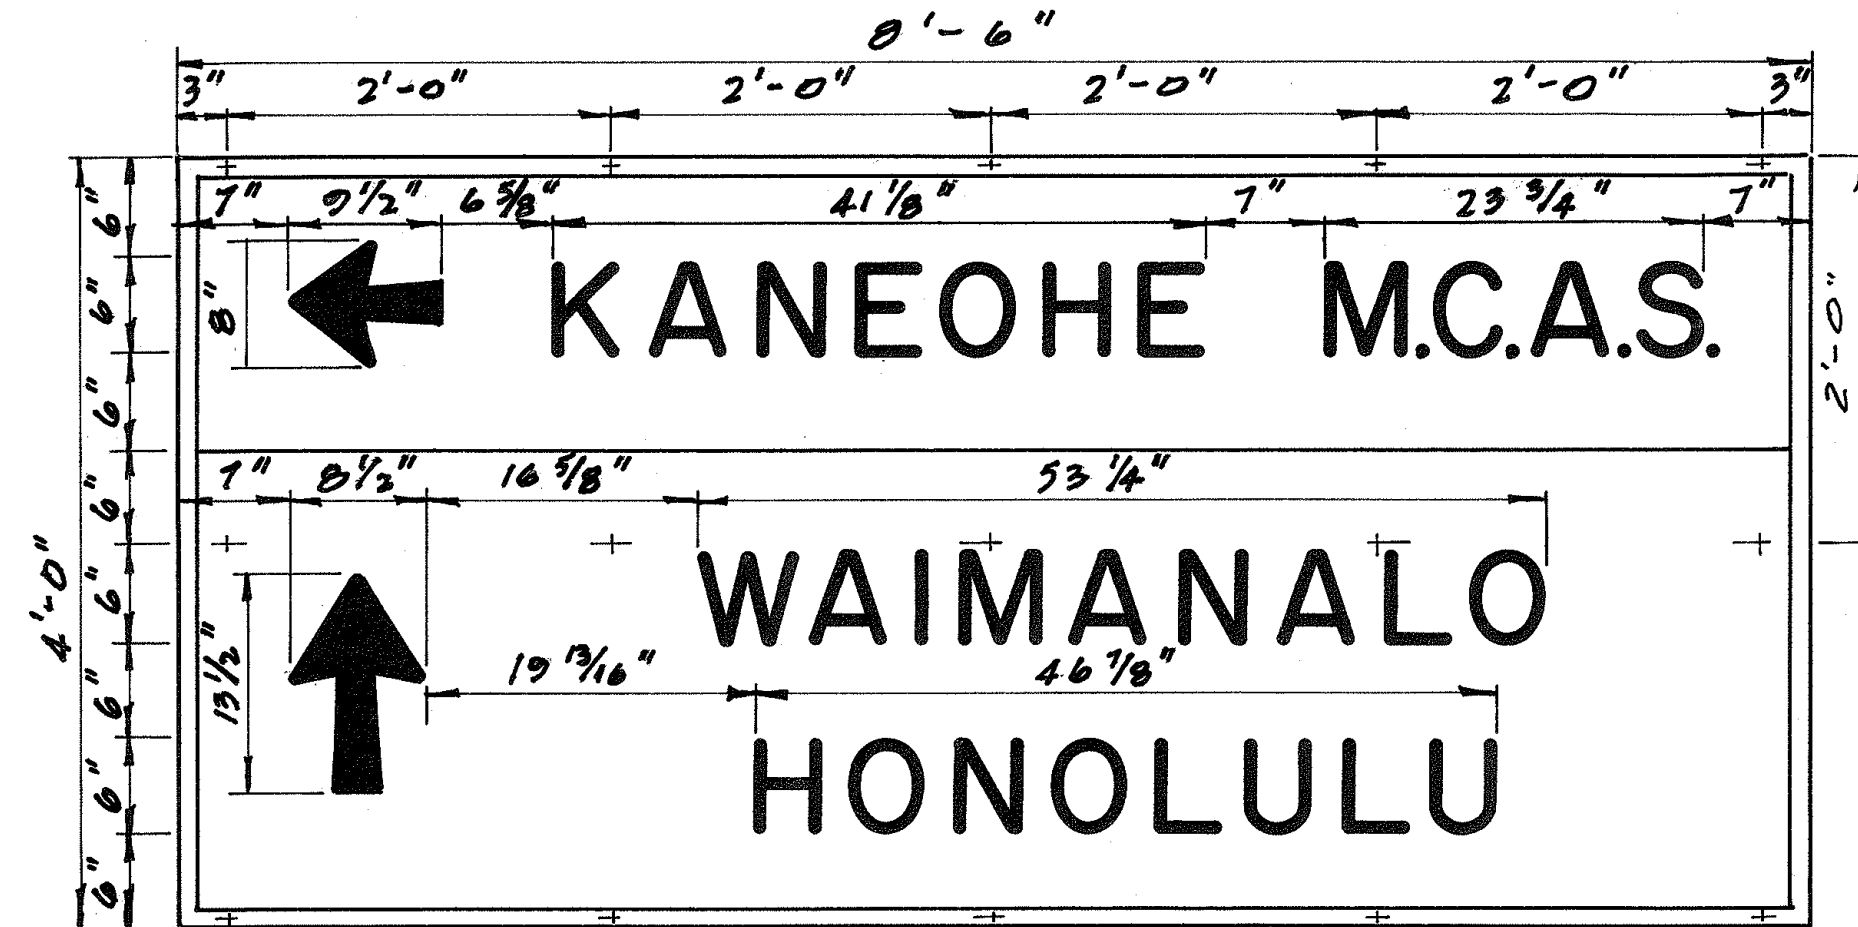

D-11

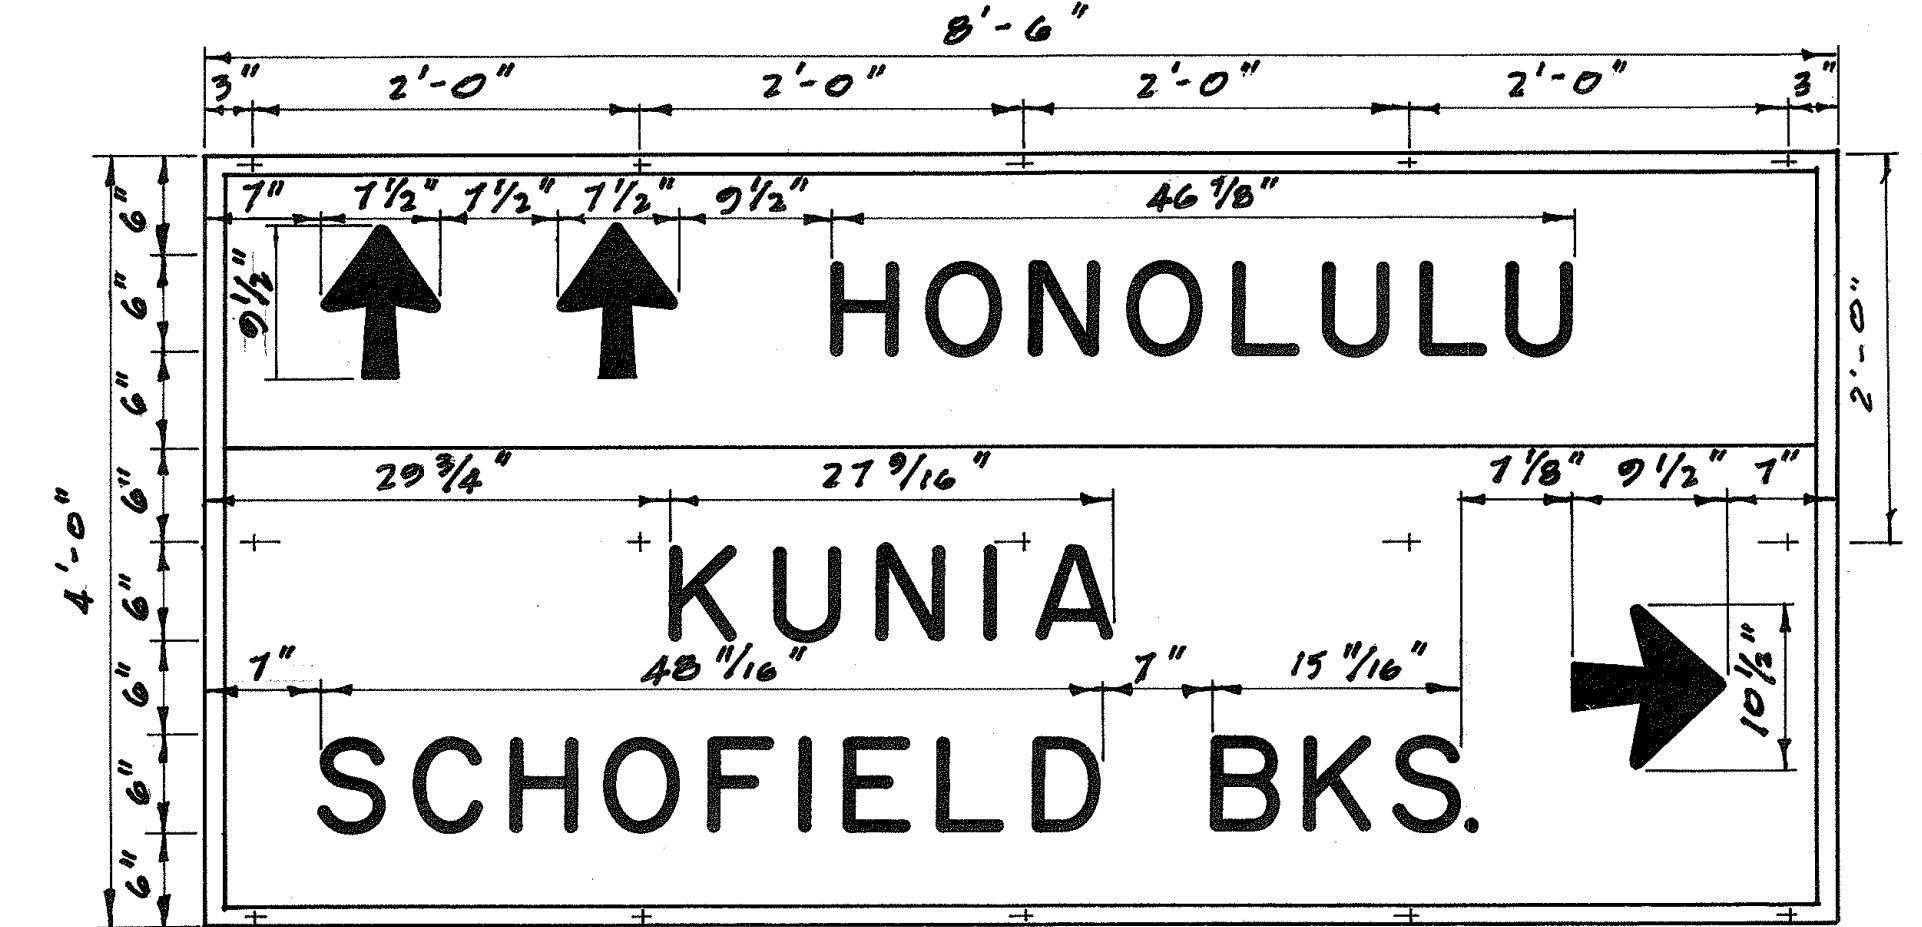


D-12

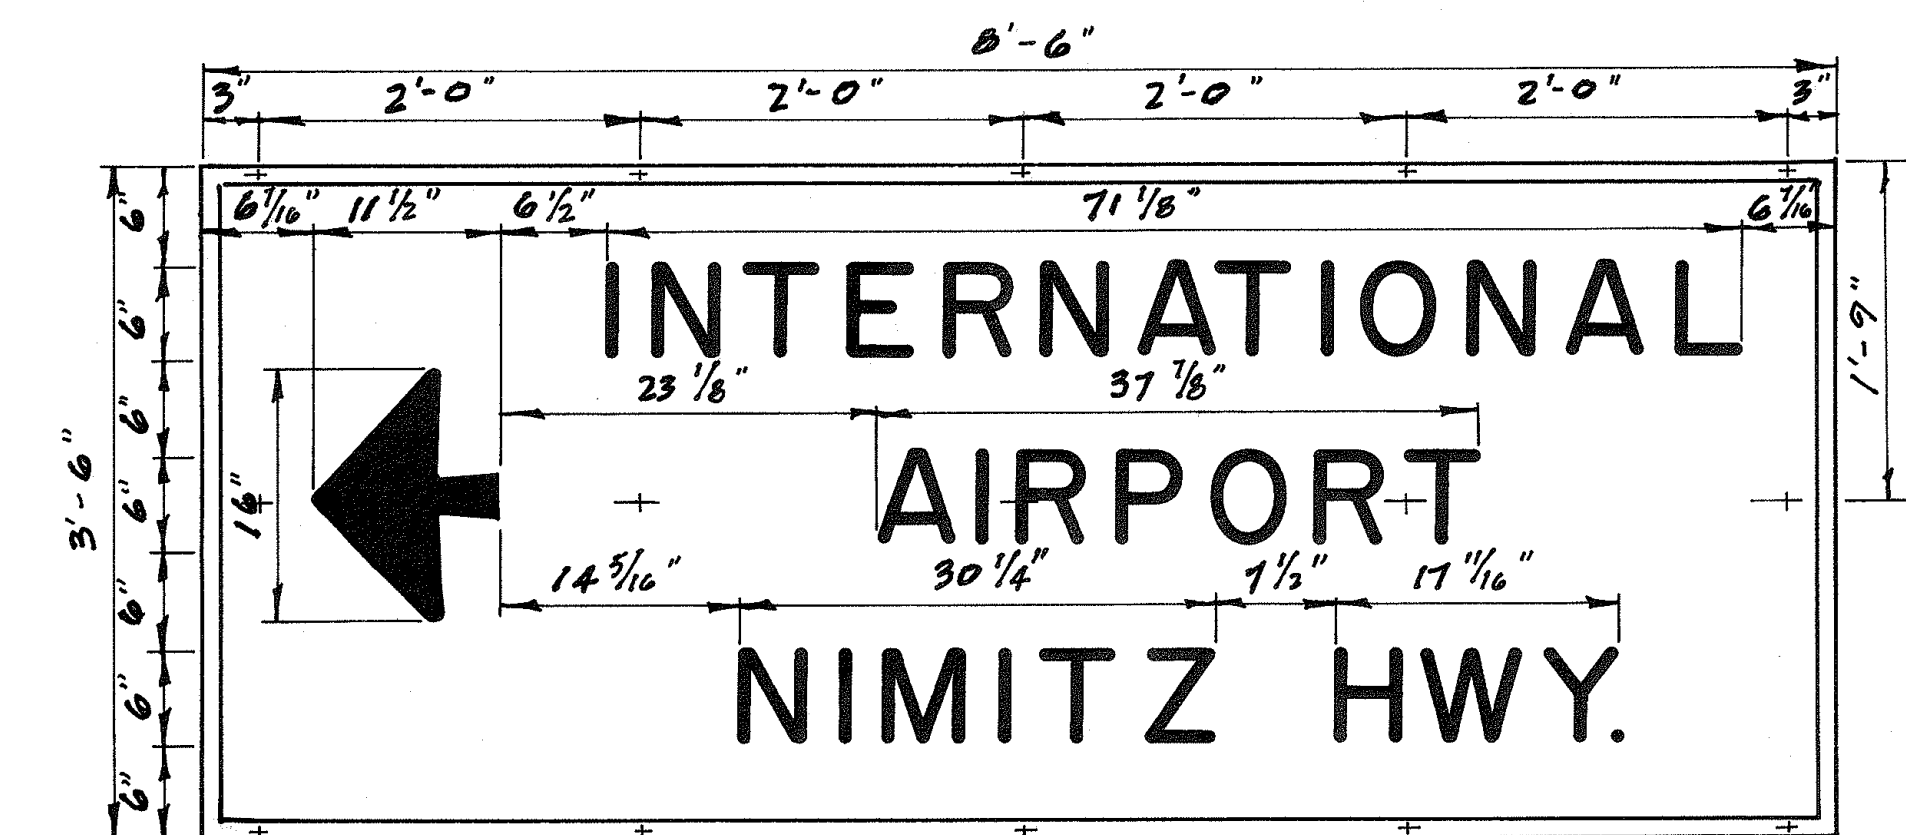


D-13




D-14

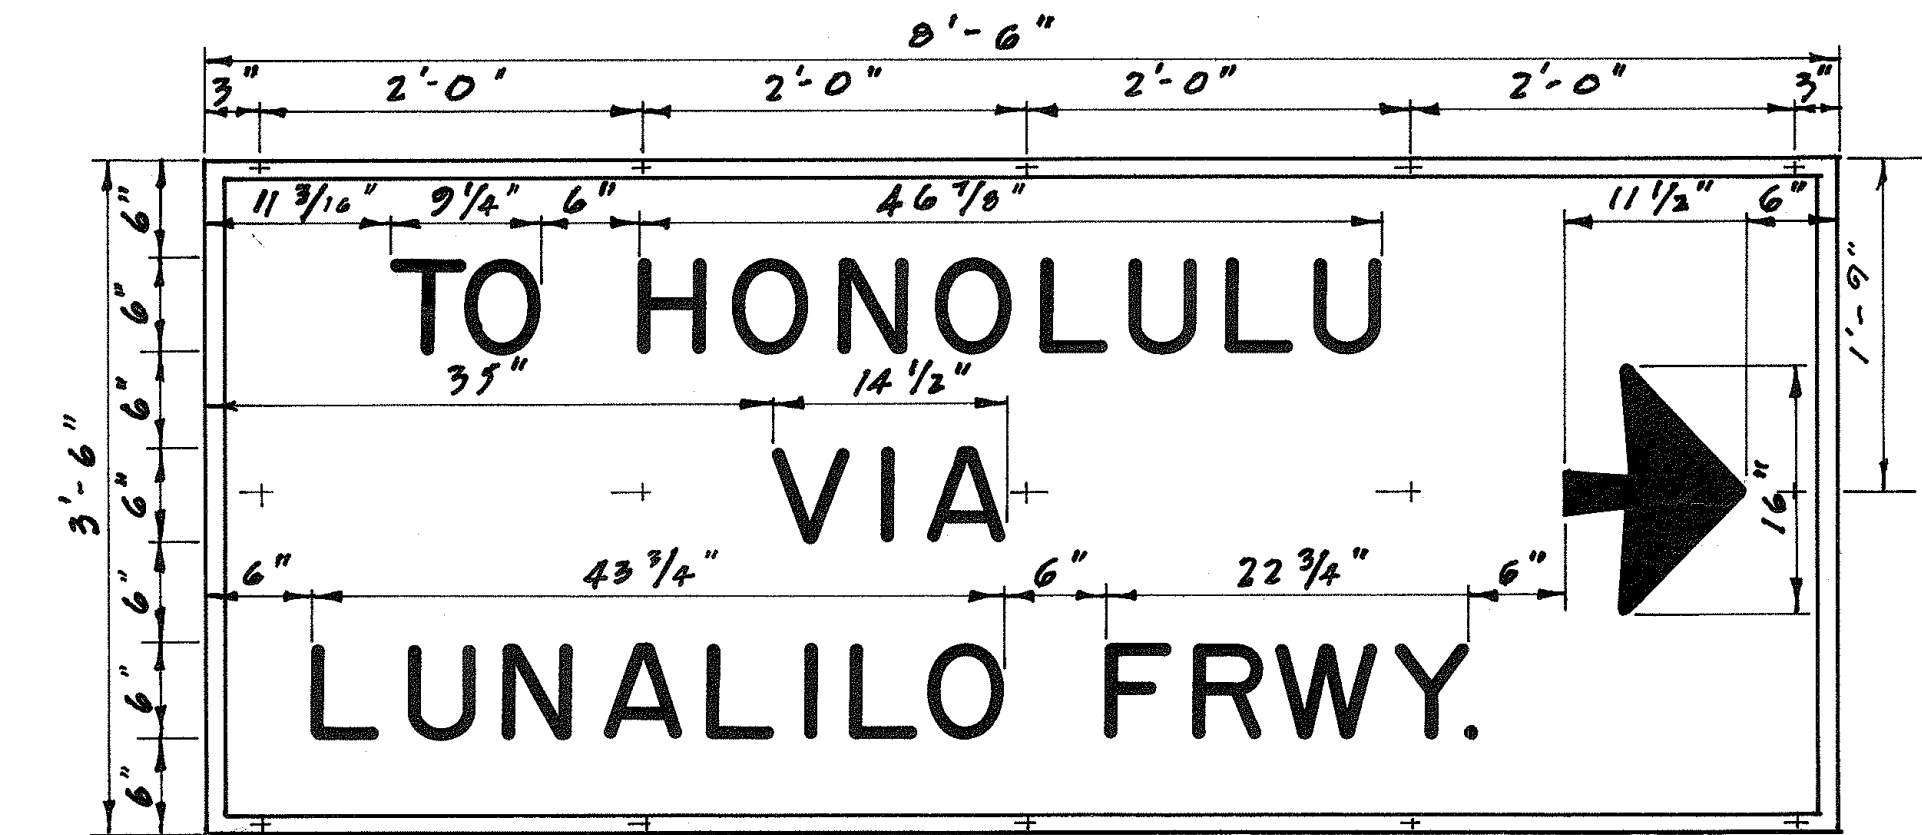


D-15

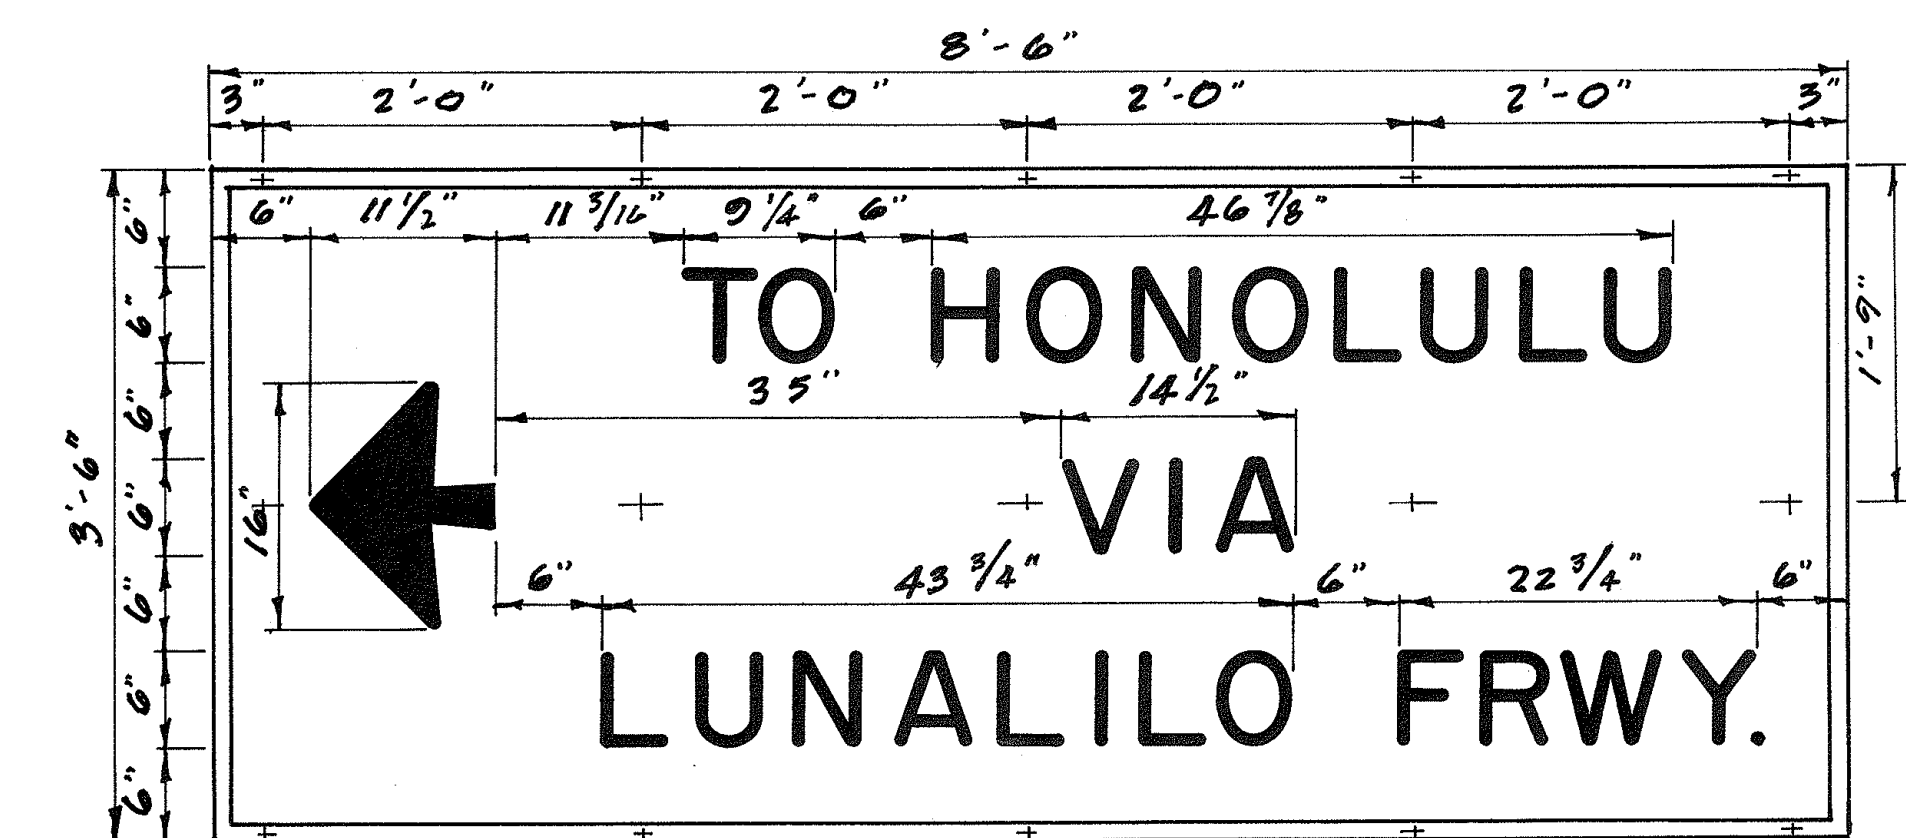

D-16

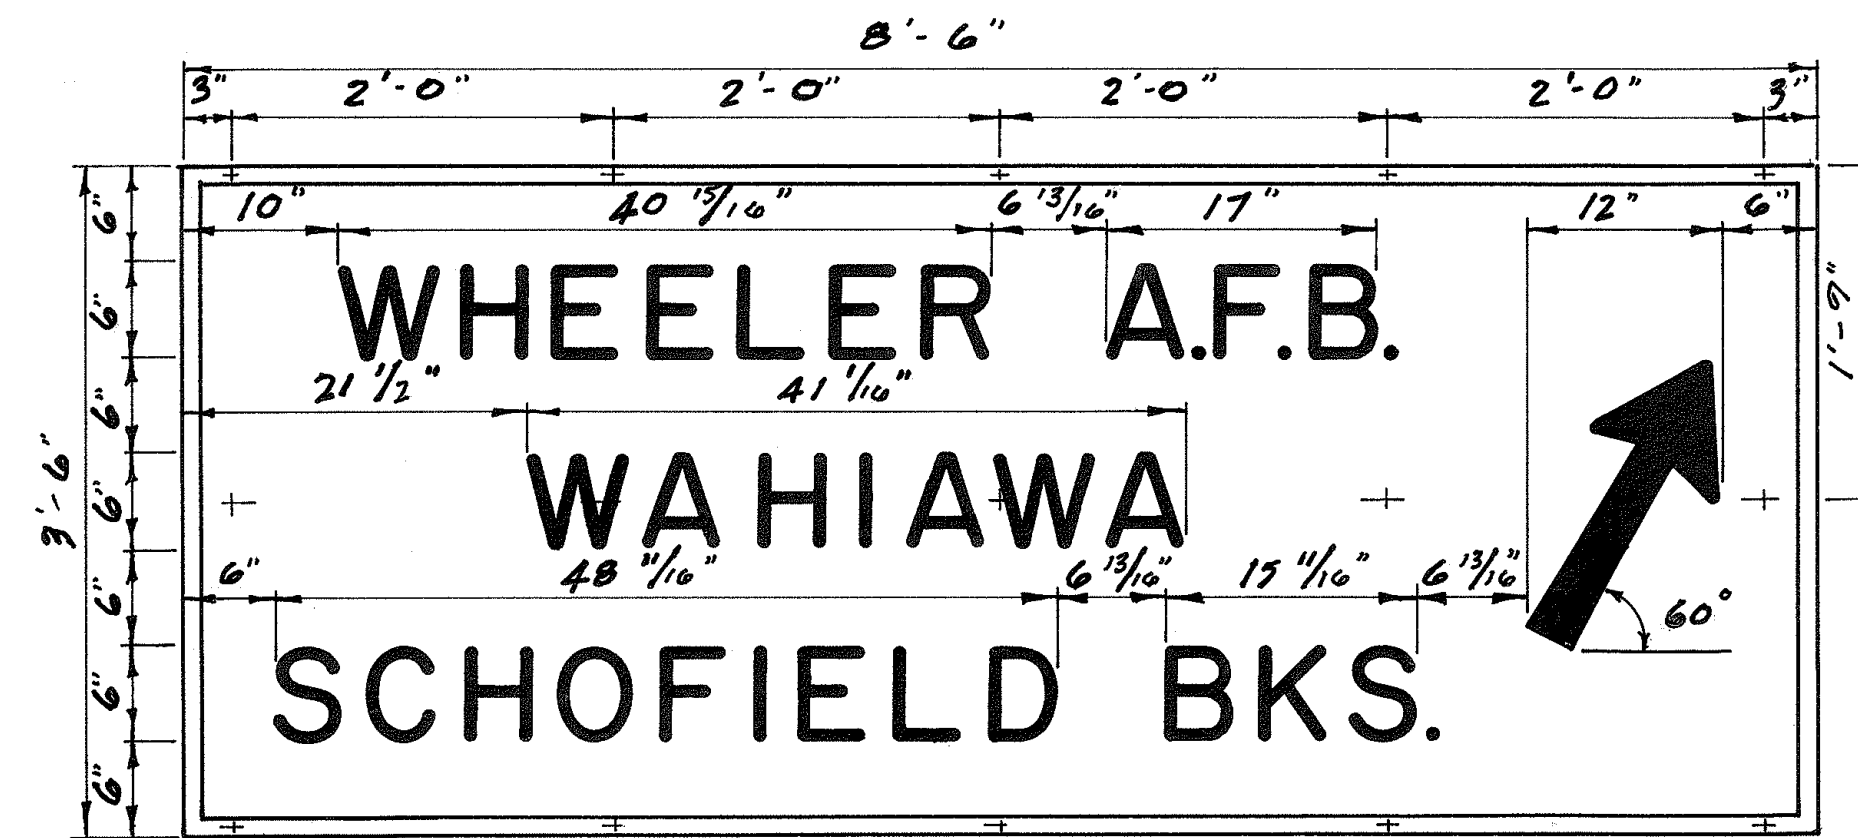

D-17

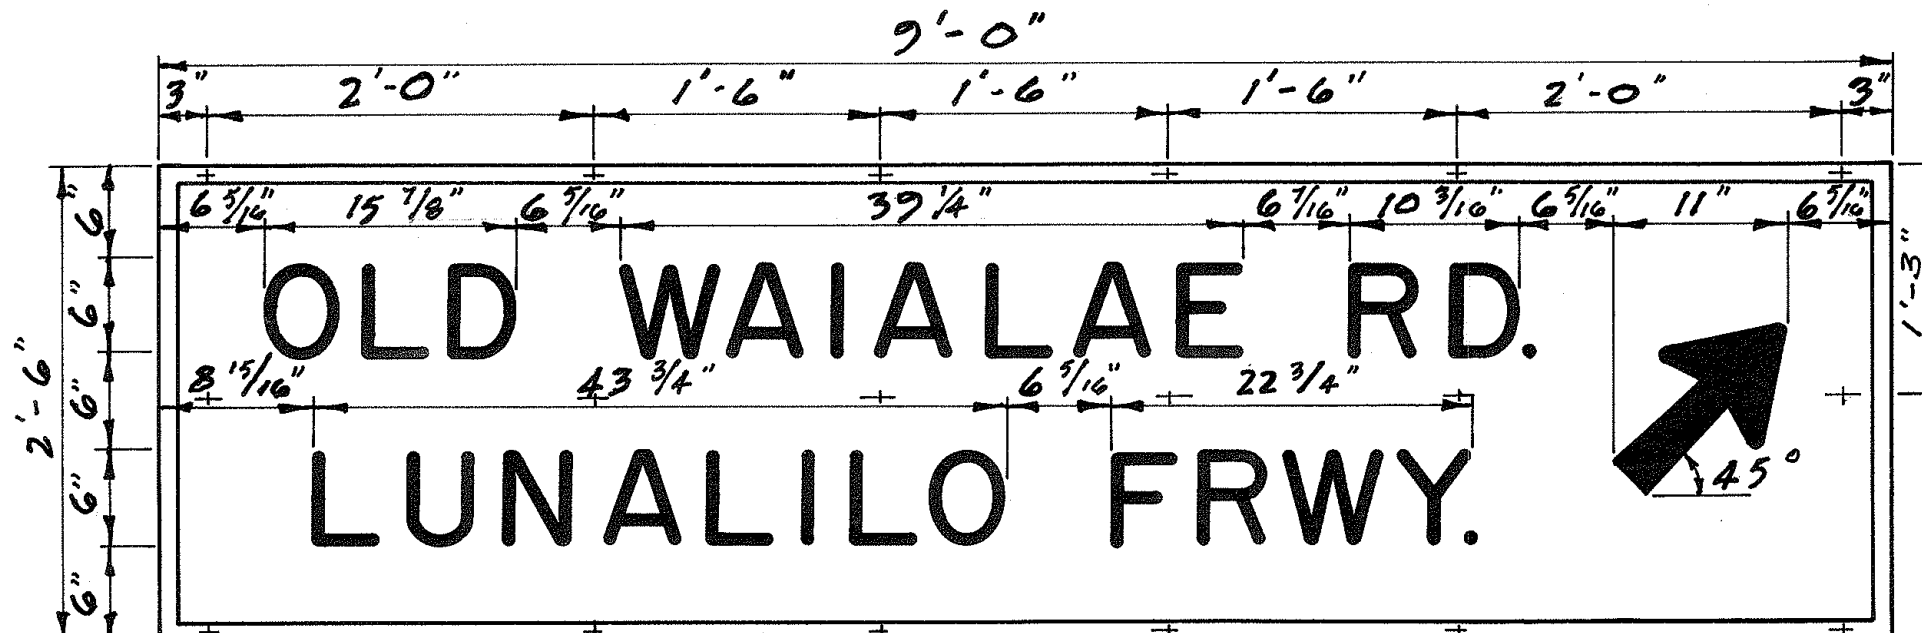

D-18

NOTE:
143 SS NEOPRENE
WASHERS REQUIRED.

STATE OF HAWAII
DEPARTMENT OF TRANSPORTATION
DIVISION OF HIGHWAYS


DESTINATION SIGNS
ISLAND OF OAHU

SCALE: 1" = 1'-0"


SHEET No. 2 OF 9 SHEETS

SURVEY PLOTTED BY	DATE
DESIGNED BY	
TRACED BY	
QUANTITIES CHECKED BY	
CHECKED BY	
ORIGINAL PLAN	
NOTE BOOK	
No.	


FED. ROAD DIST. NO.	STATE	FED. AID PROJ. NO.	FISCAL YEAR	SHEET NO.	TOTAL SHEETS
OAHU	HAW.		1960	3	7

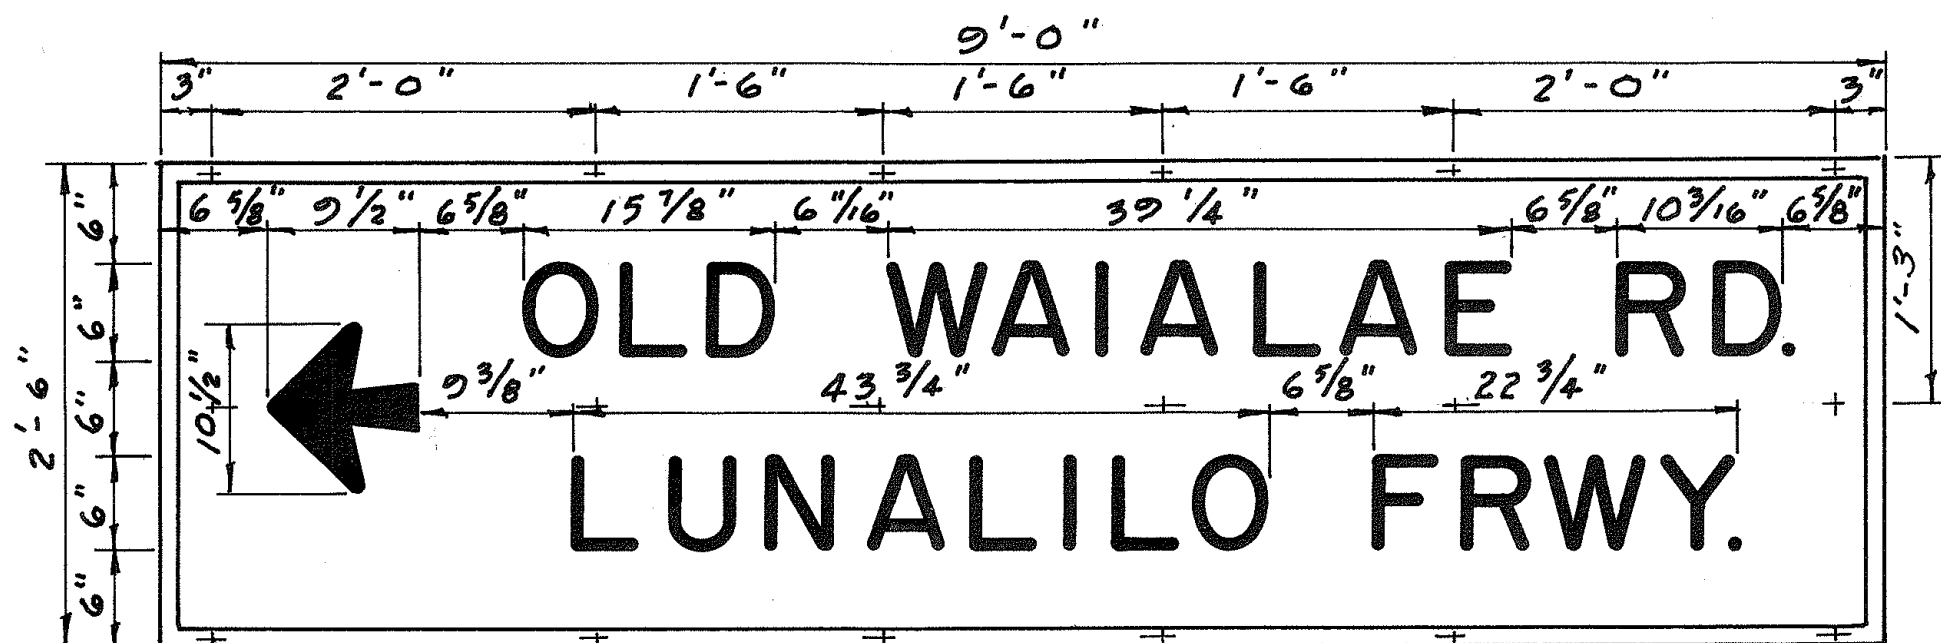


D-19

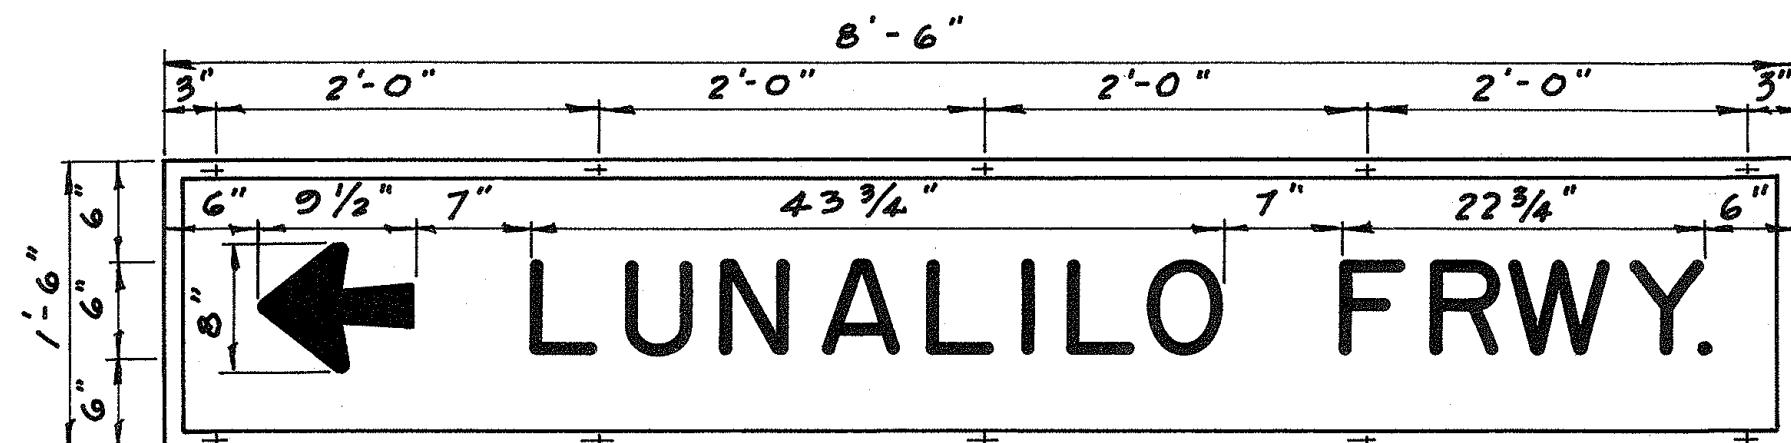


D-20

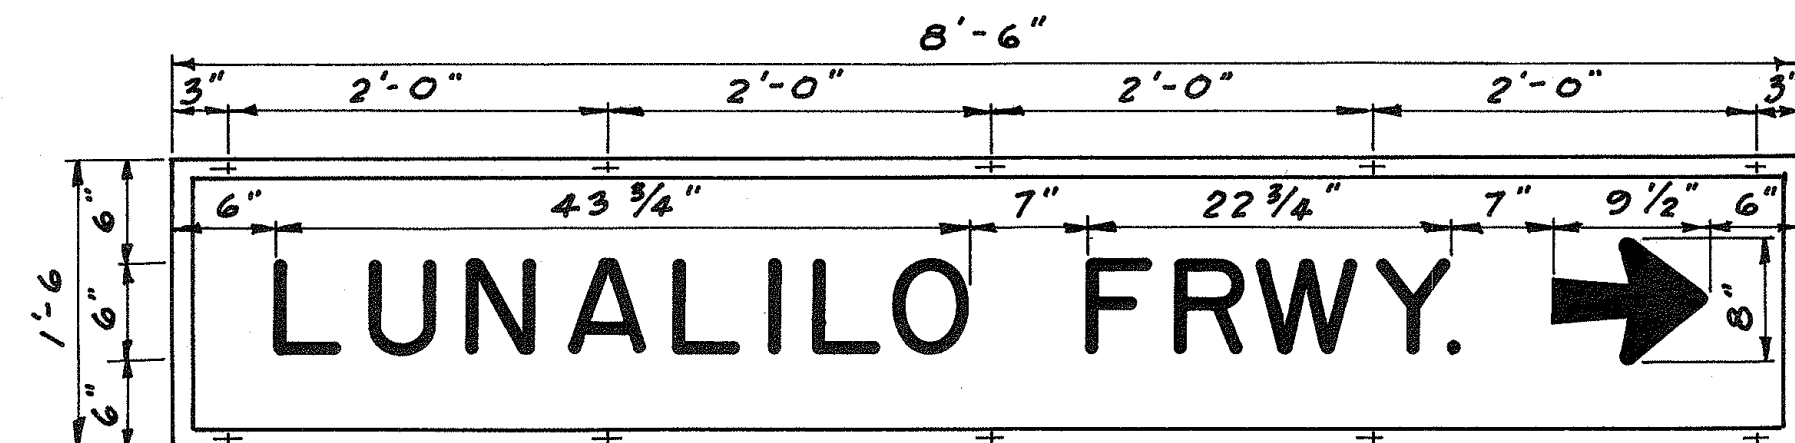


D-21

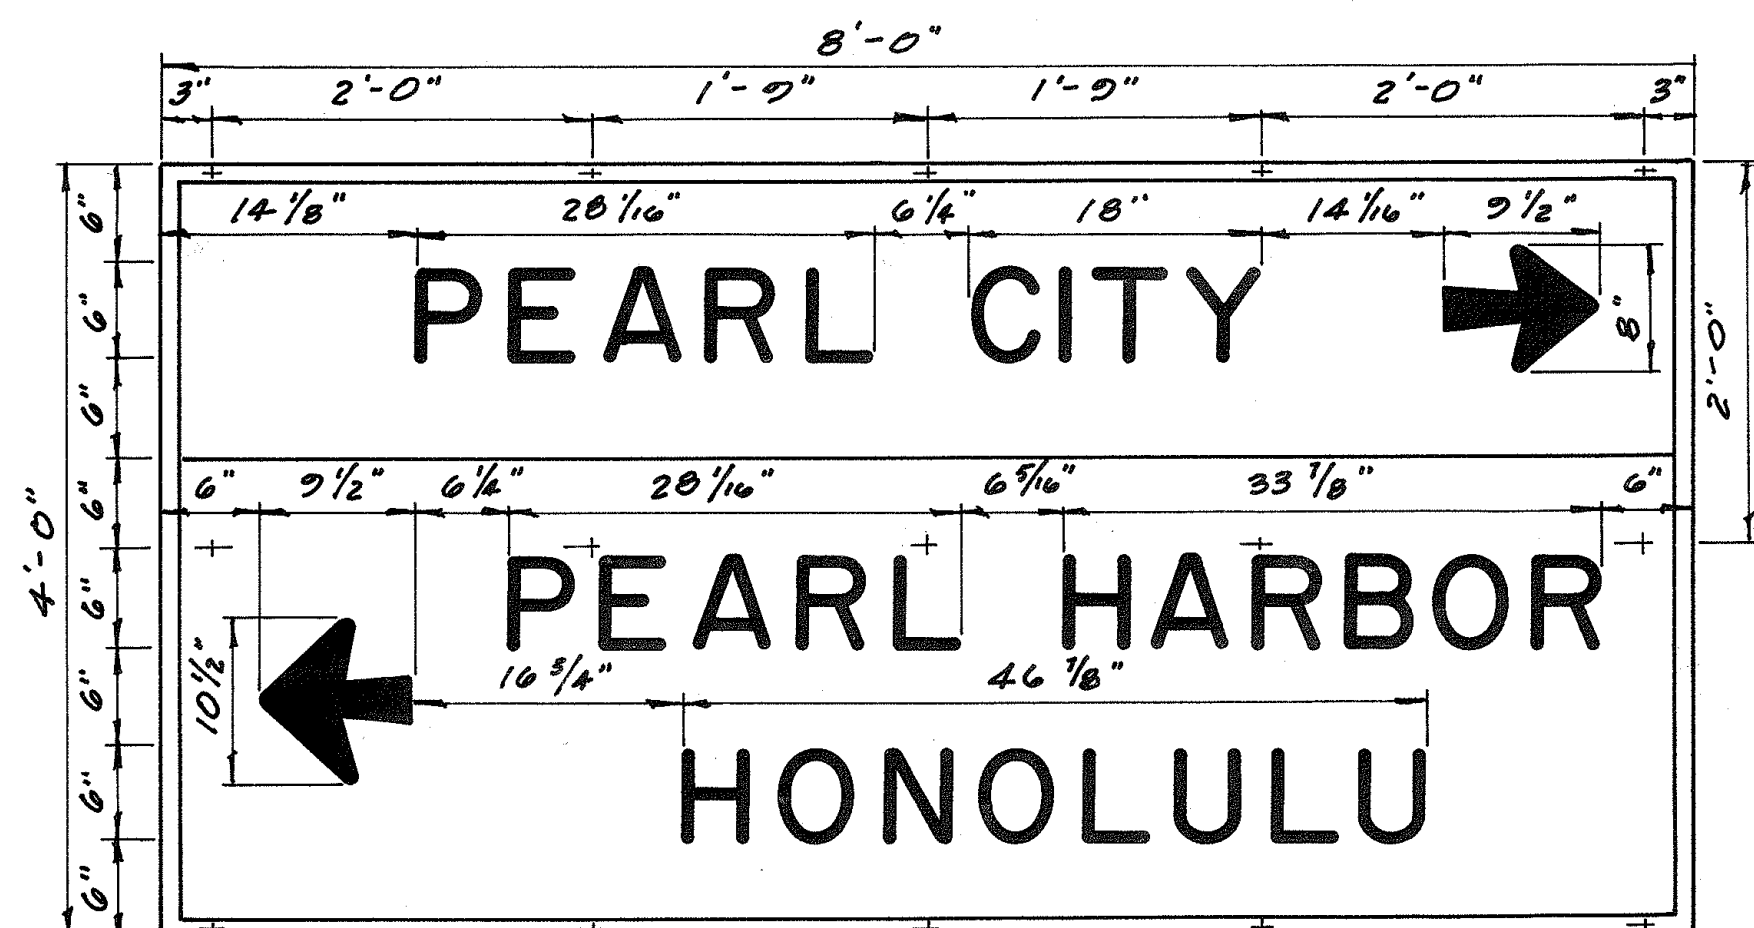


D-22

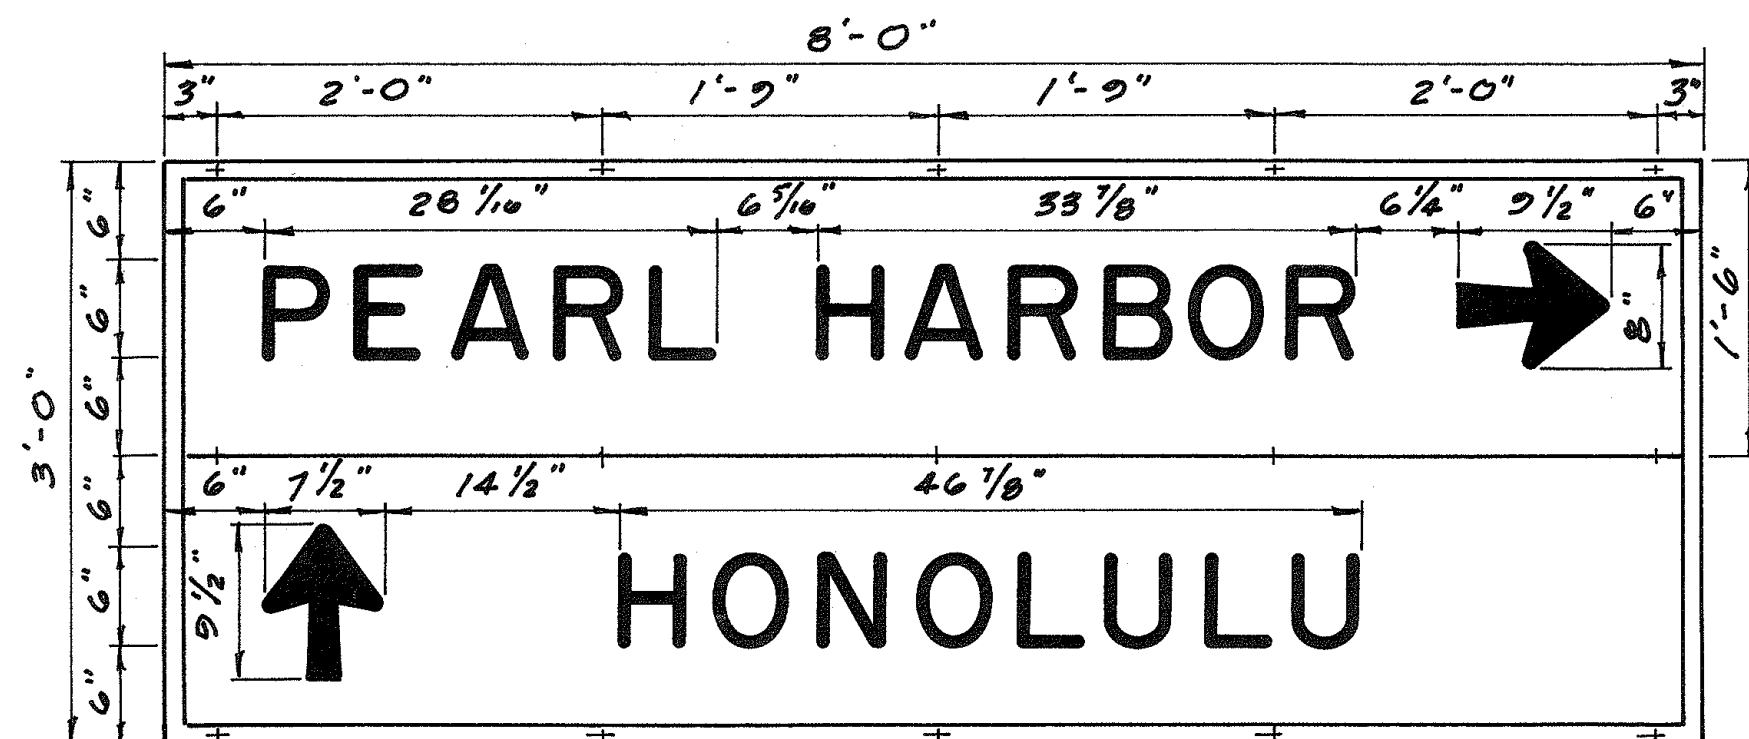


D-23

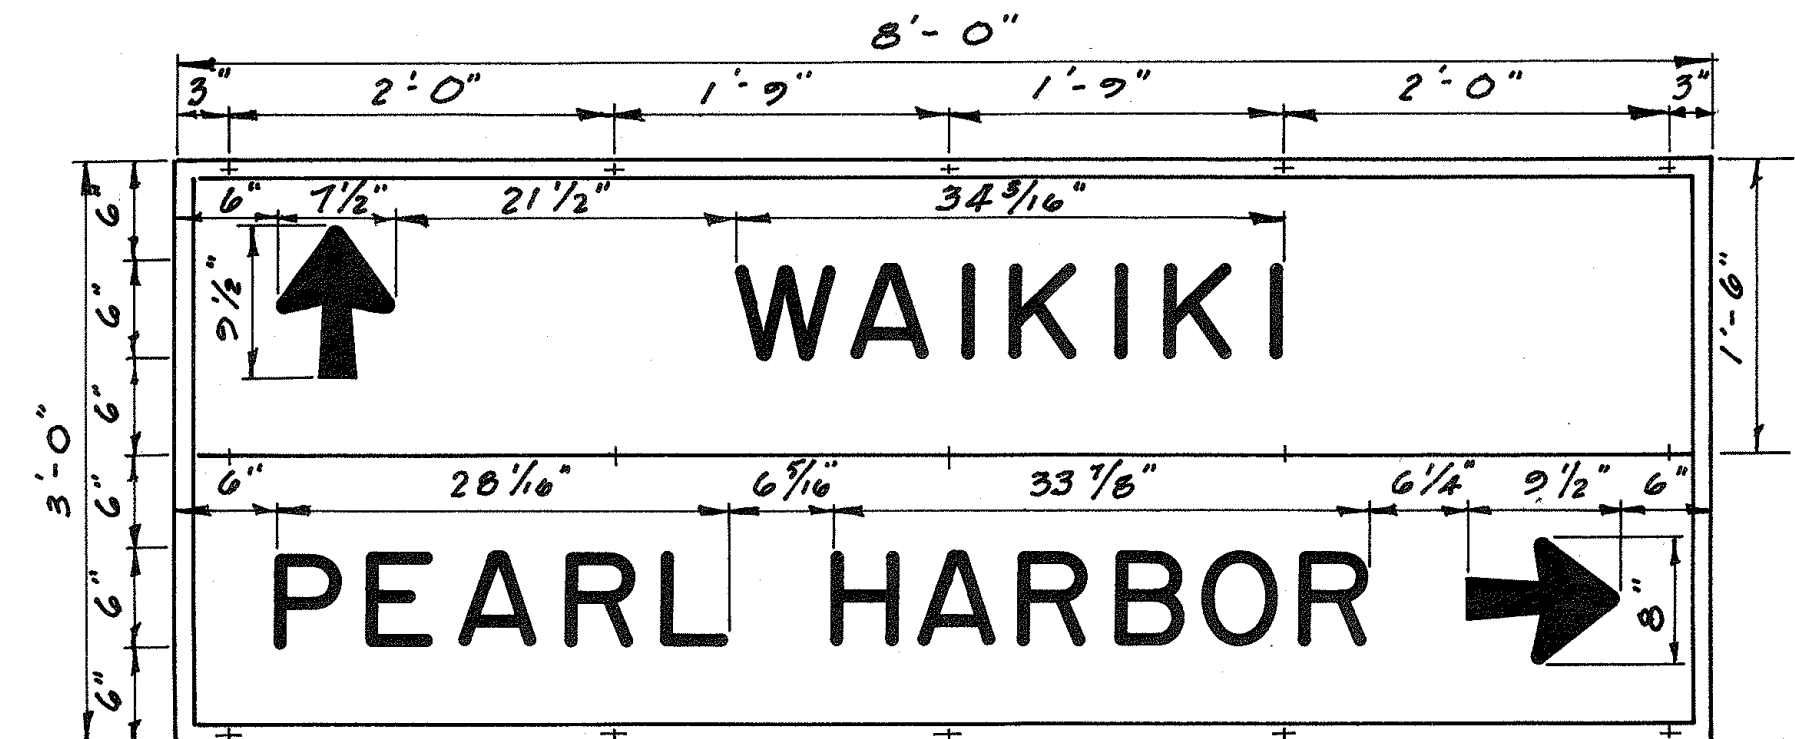


D-24

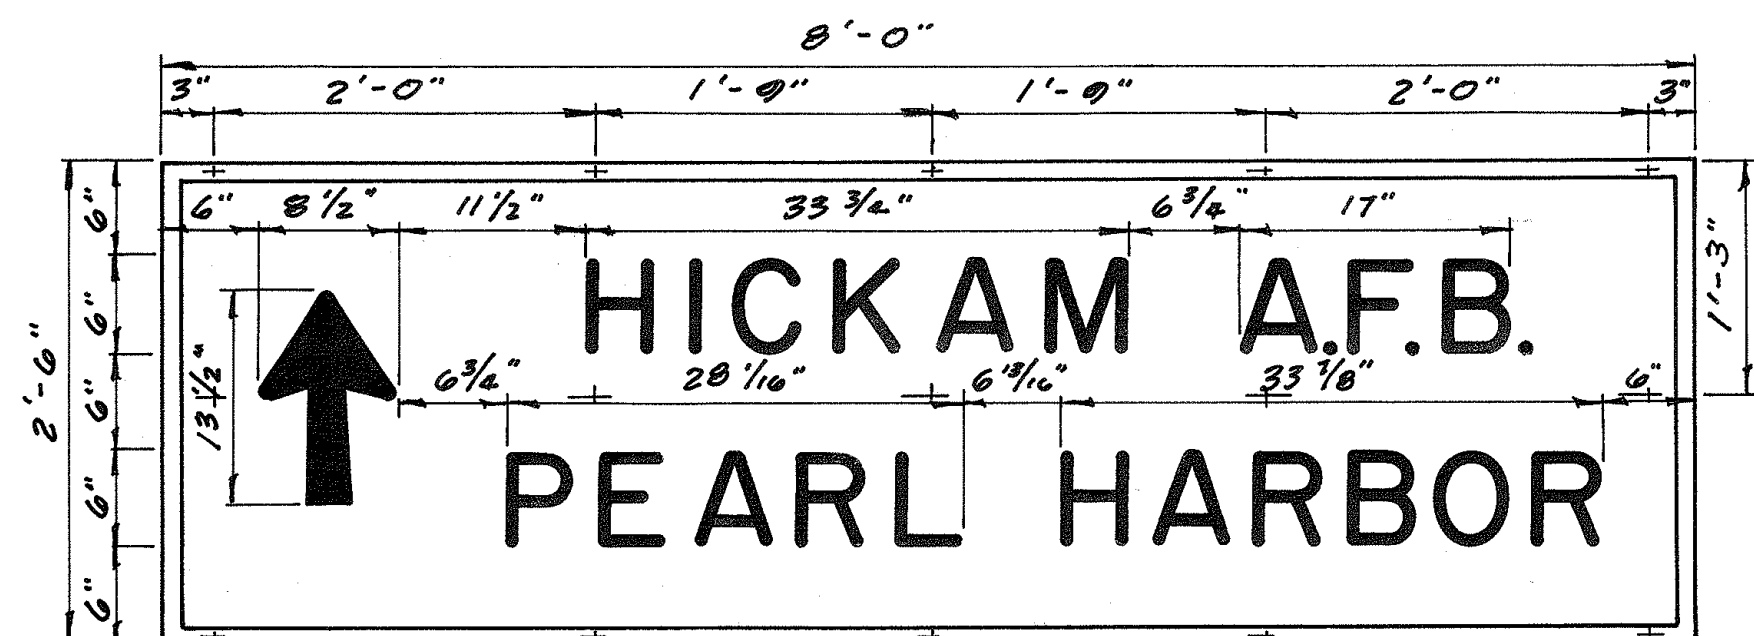

D-25

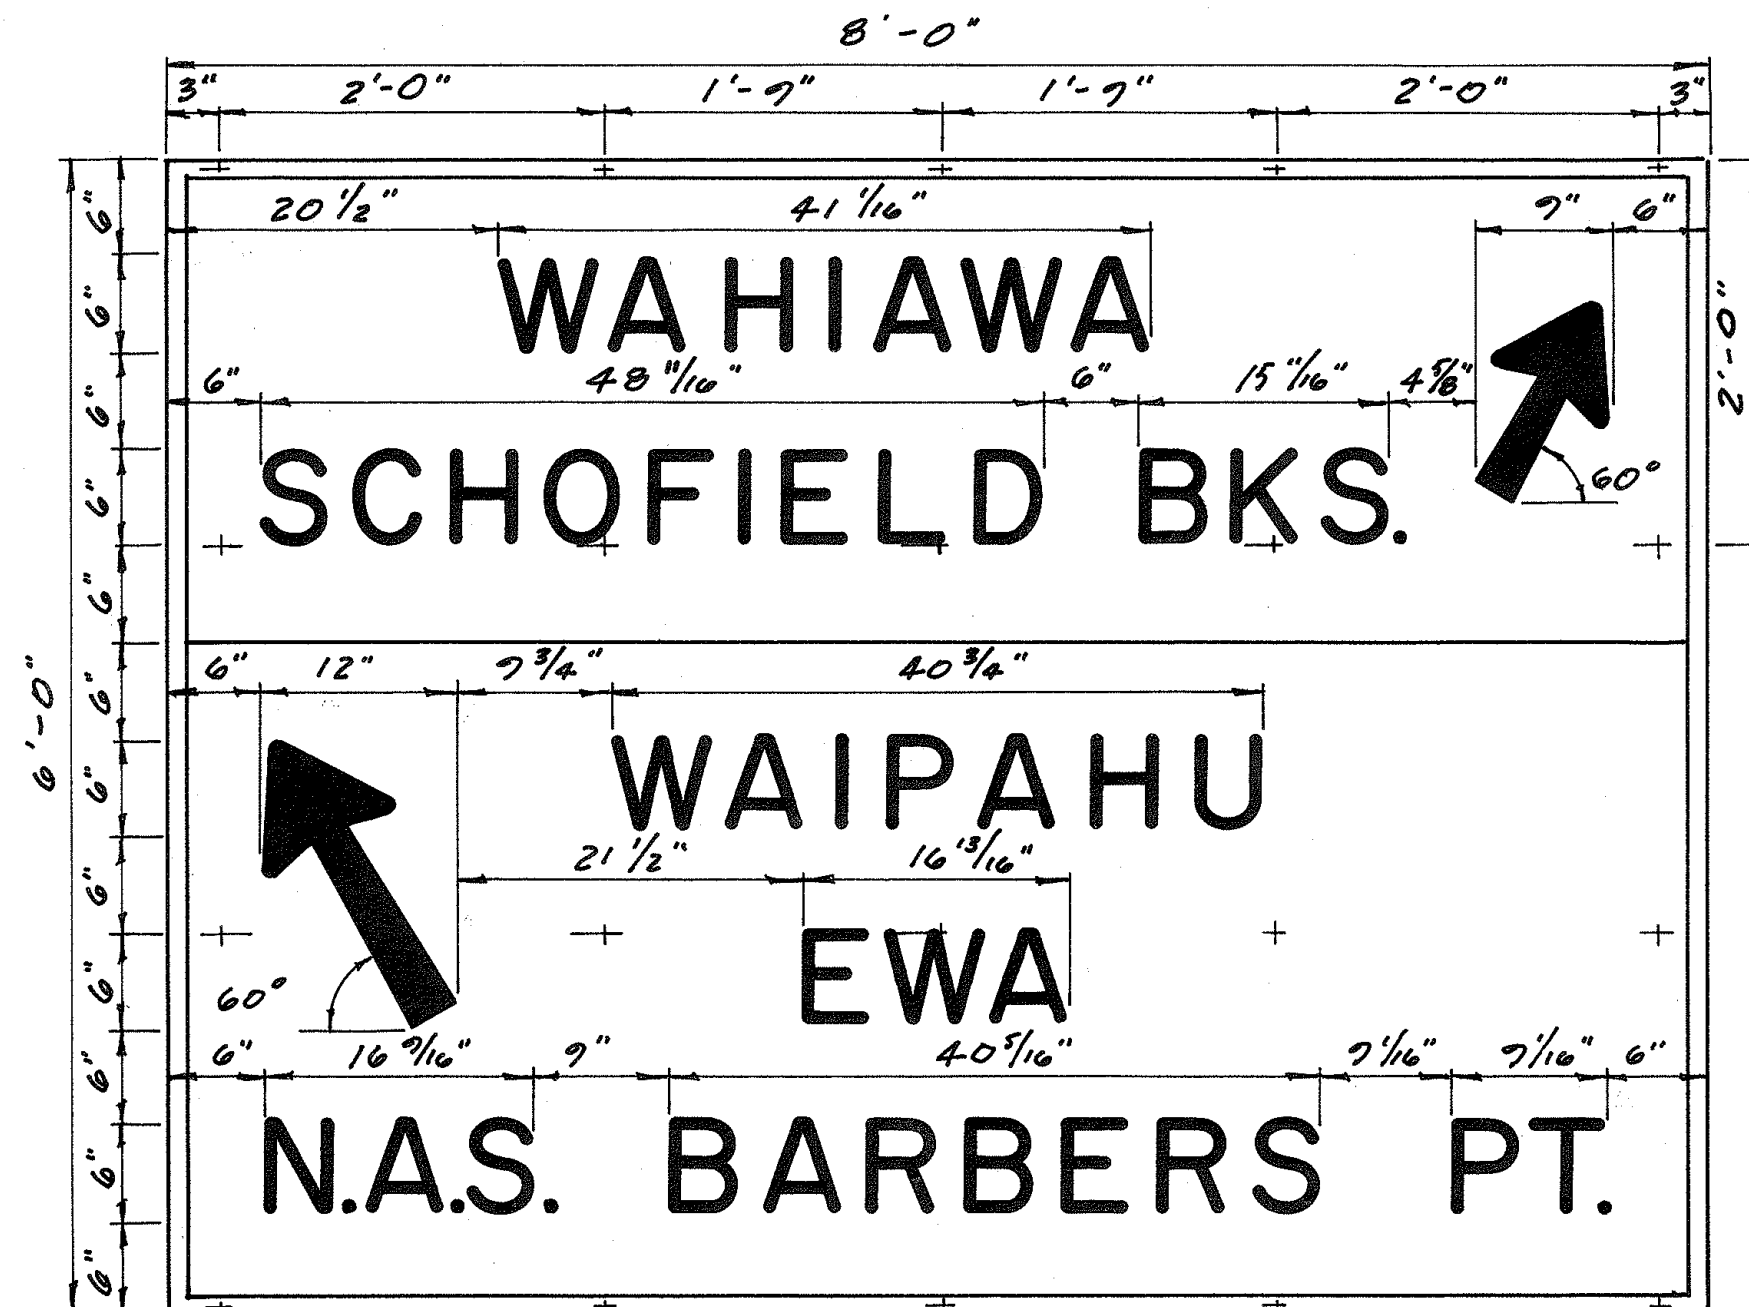

D-26

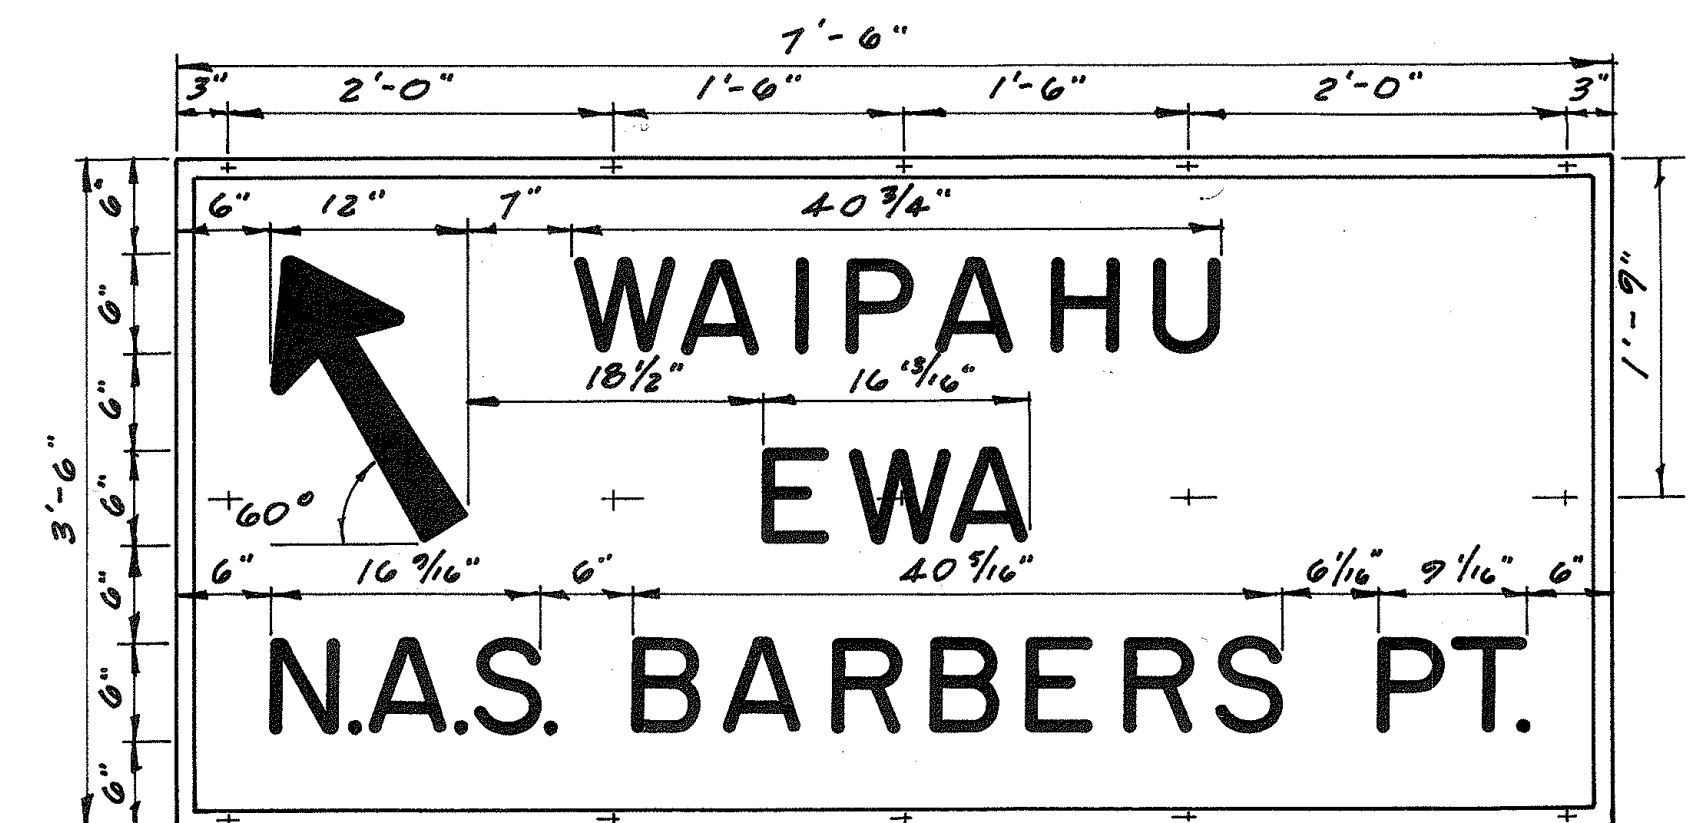

D-27

NOTE:
133 SS NEOPRENE
WASHERS REQUIRED.

STATE OF HAWAII
DEPARTMENT OF TRANSPORTATION
DIVISION OF HIGHWAYS


DESTINATION SIGNS
ISLAND OF OAHU

SCALE: 1" = 1'-0"


SHEET No. 3 OF 9 SHEETS

ORIGINAL PLAN	DATE
DESIGNED BY	4/60
TRACED BY	
QUANTITIES BY	
CHECKED BY	
NOTE BOOK No.	


FED. ROAD DIST. NO.	STATE	FED. AID PROJ. NO.	FISCAL YEAR	SHEET NO.	TOTAL SHEETS
044U	HAW.		1960	4	9

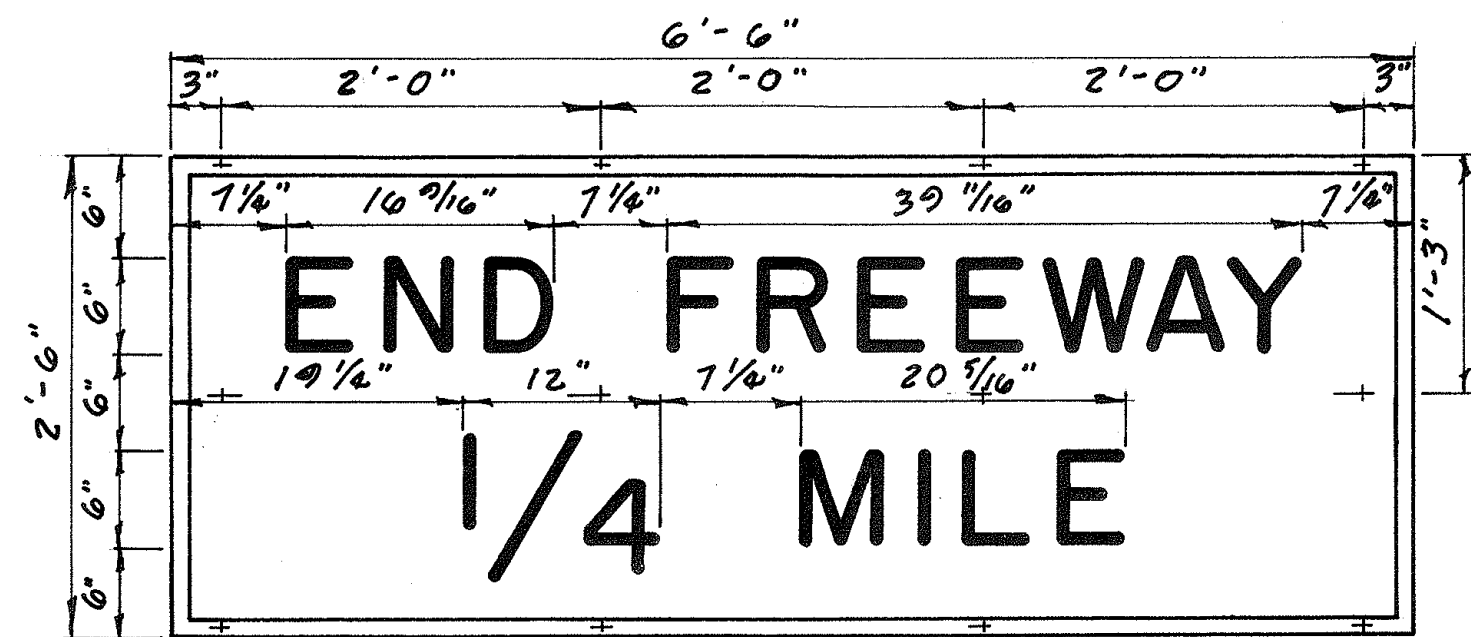


D-28, 29, 30, & 31

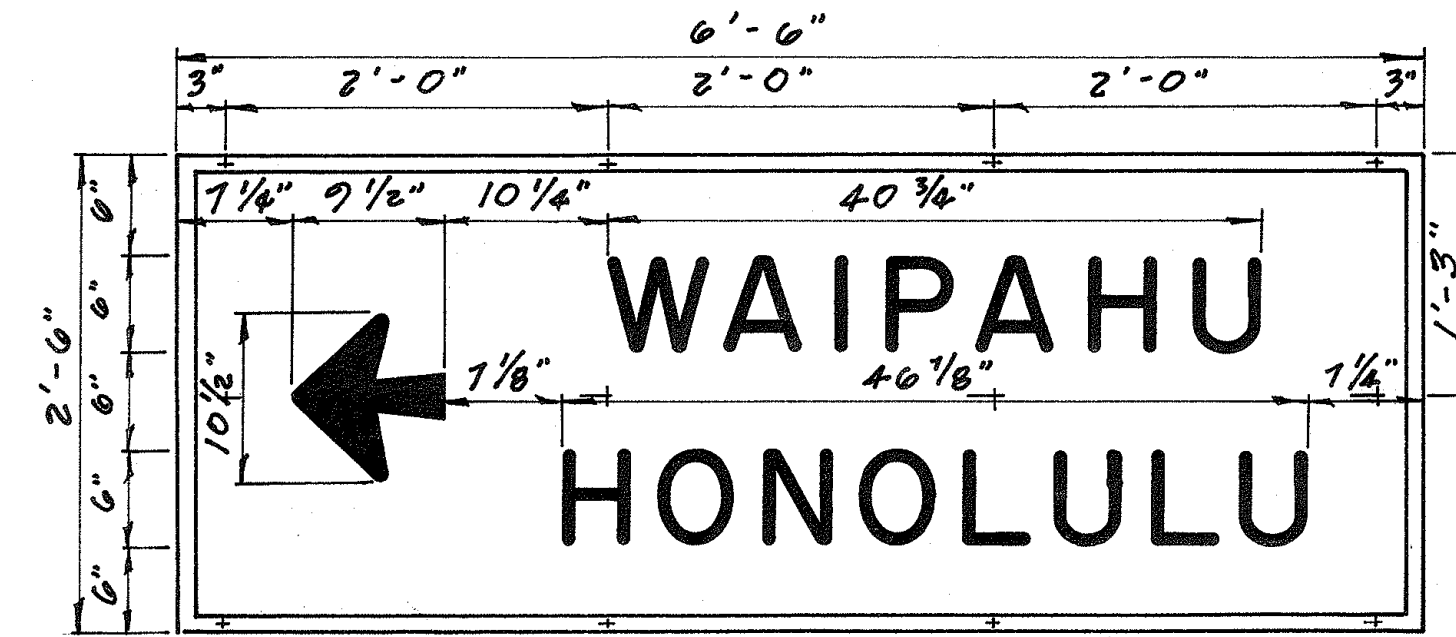


D-32

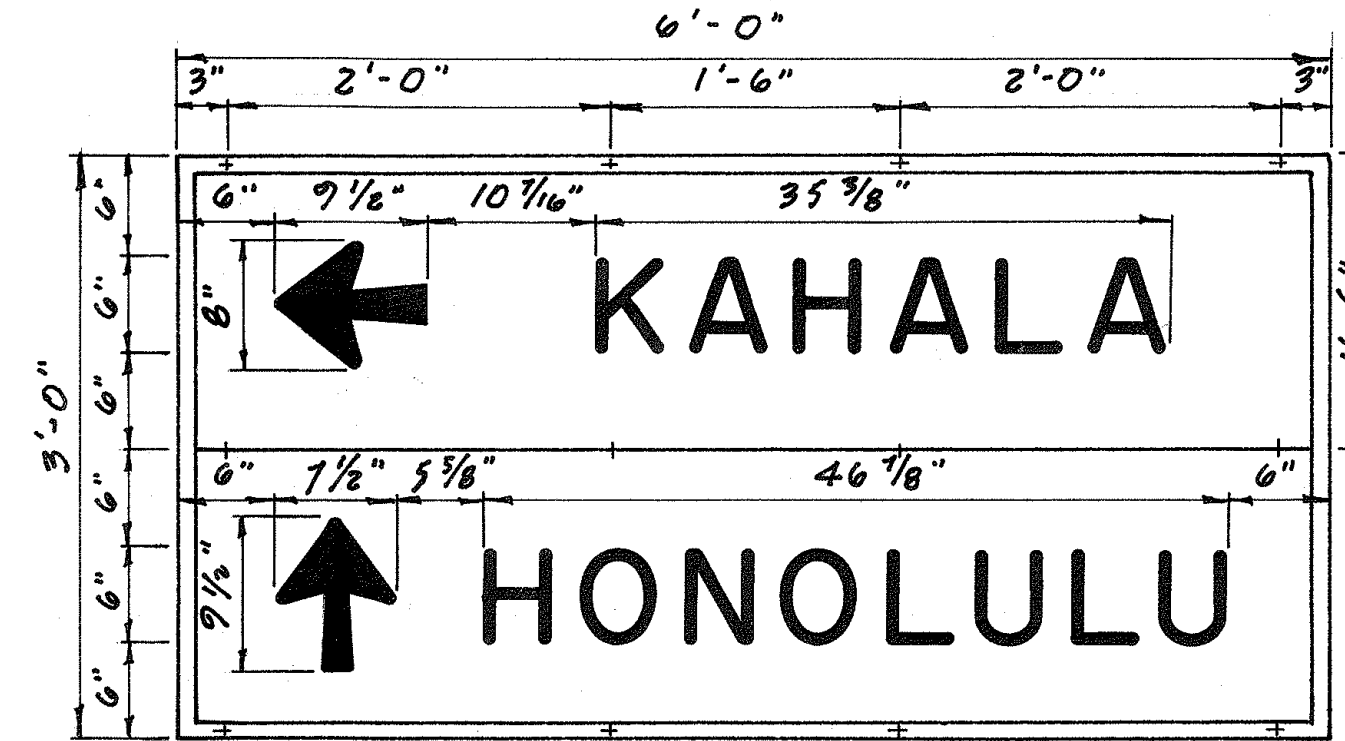


D-33

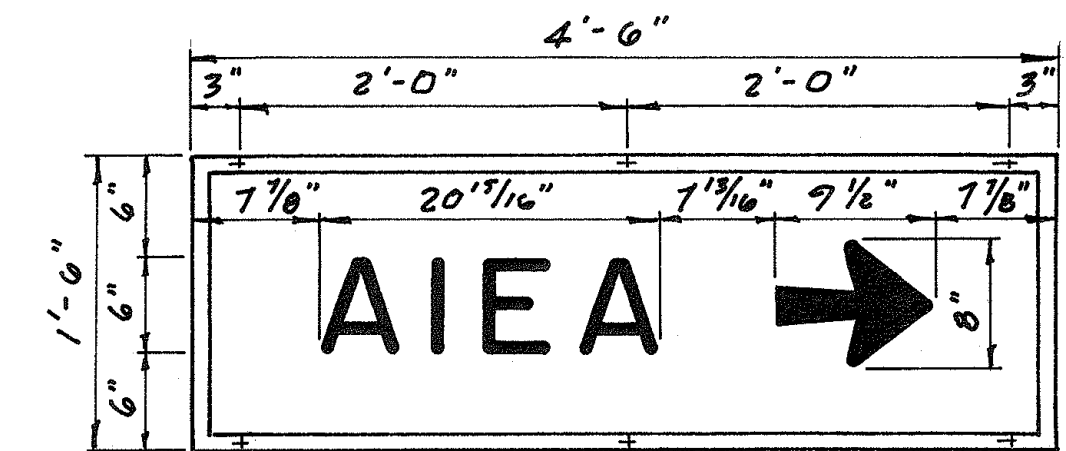


D-34

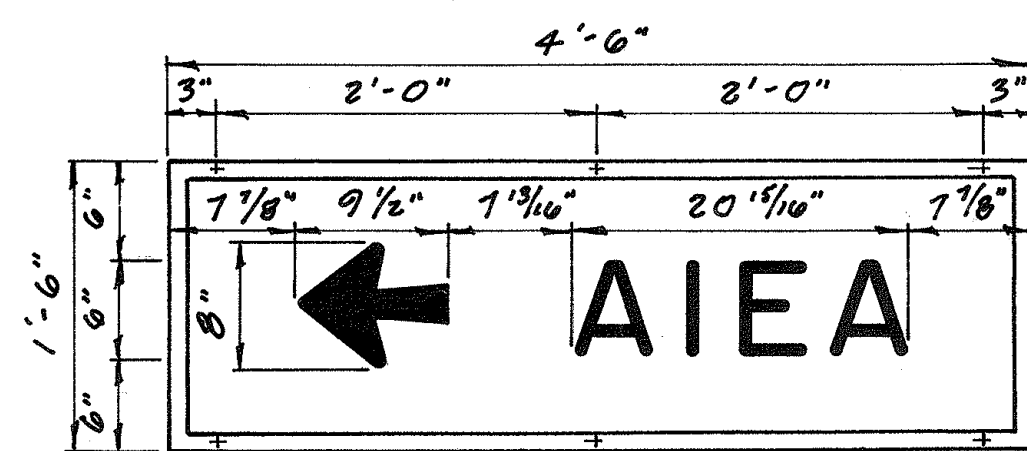


D-35

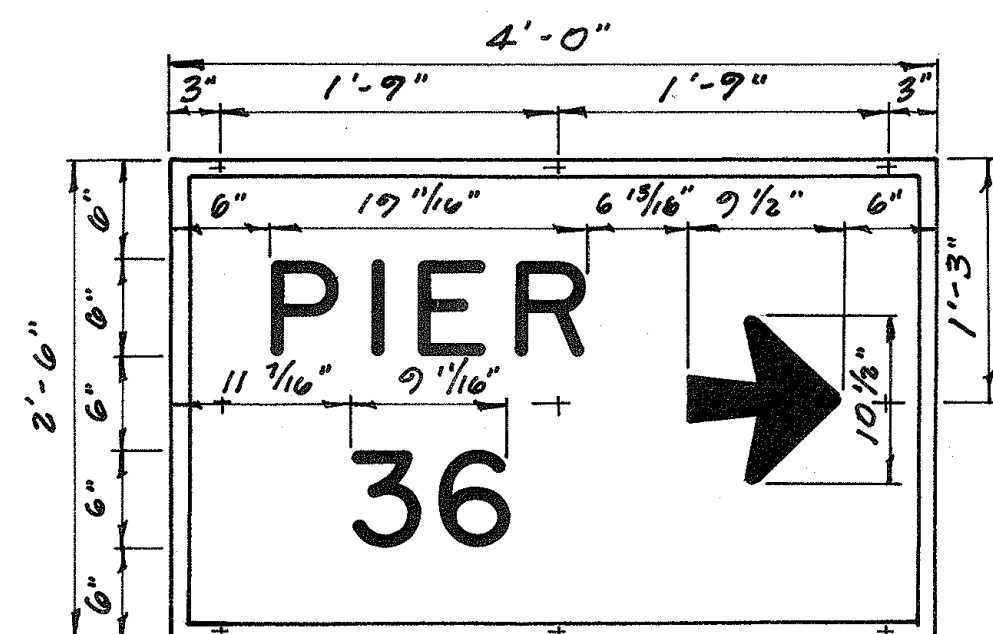


D-36

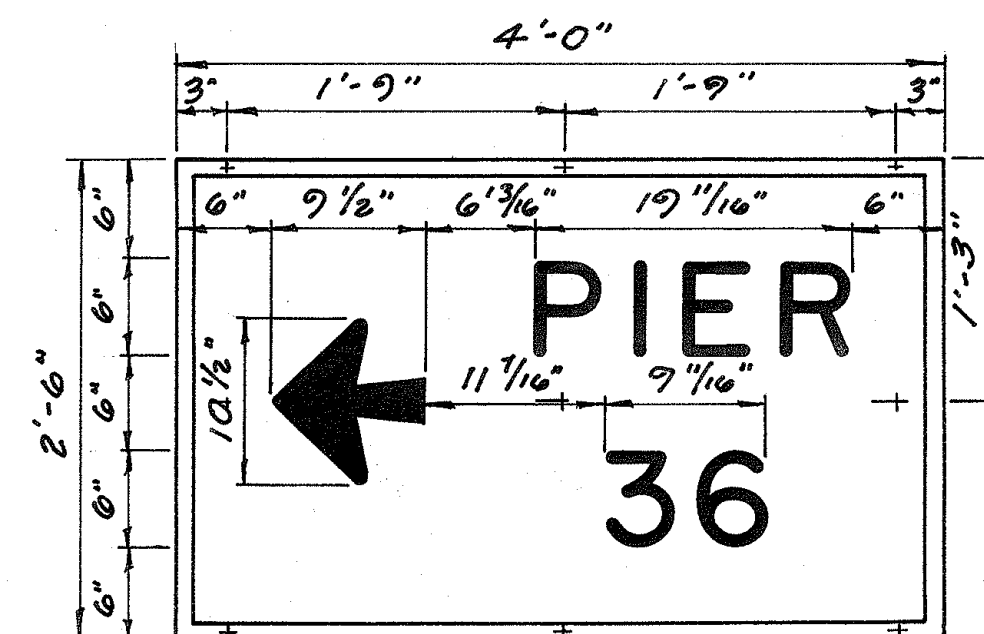

D-37

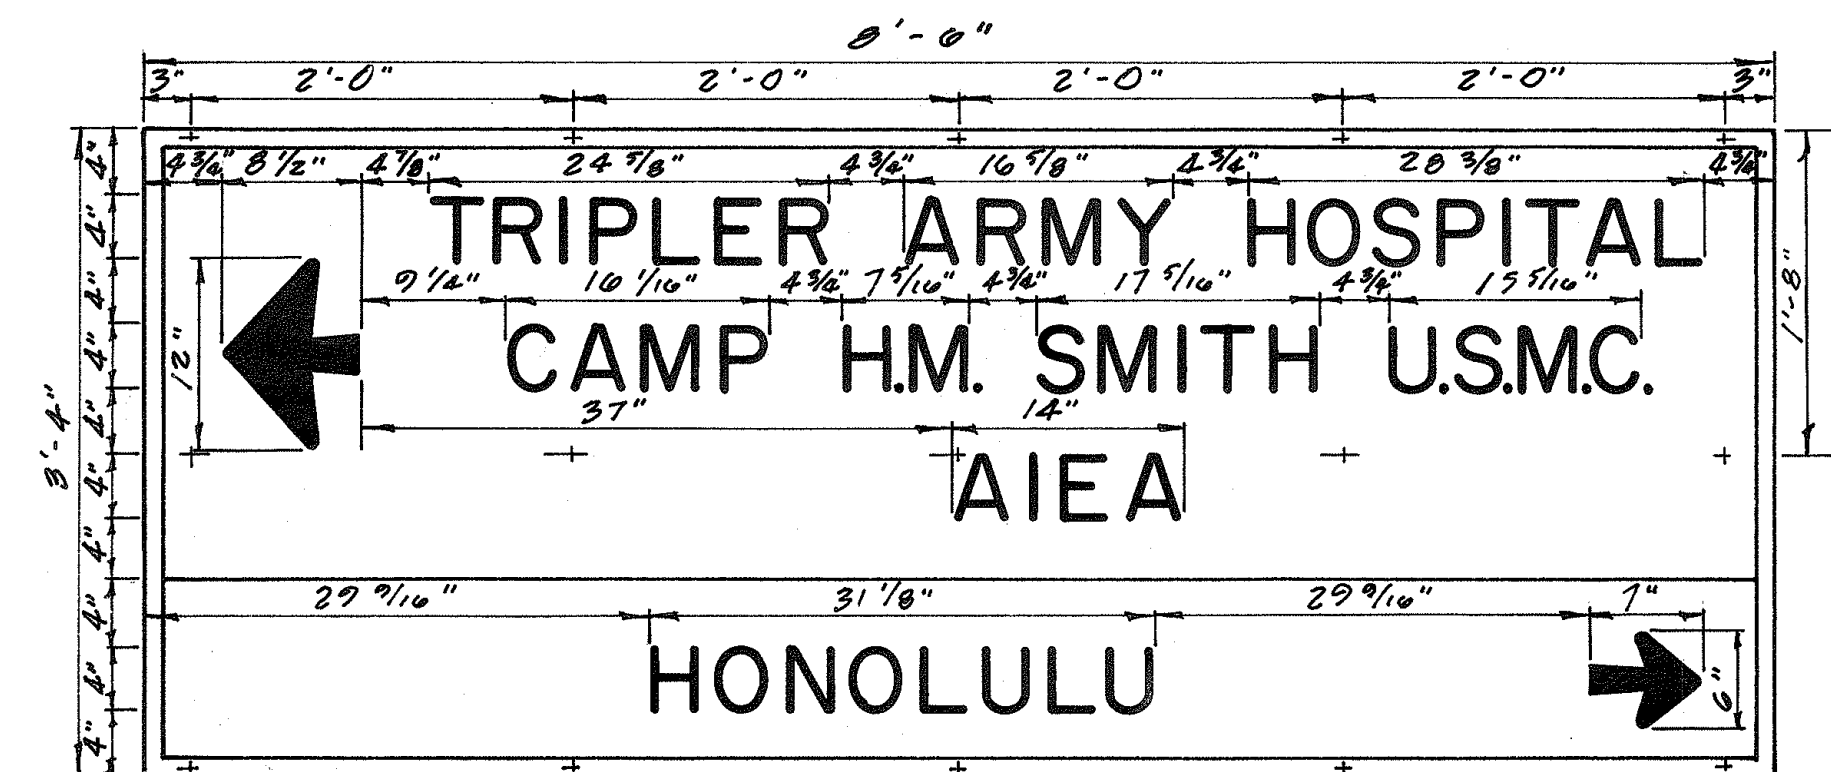


D-38

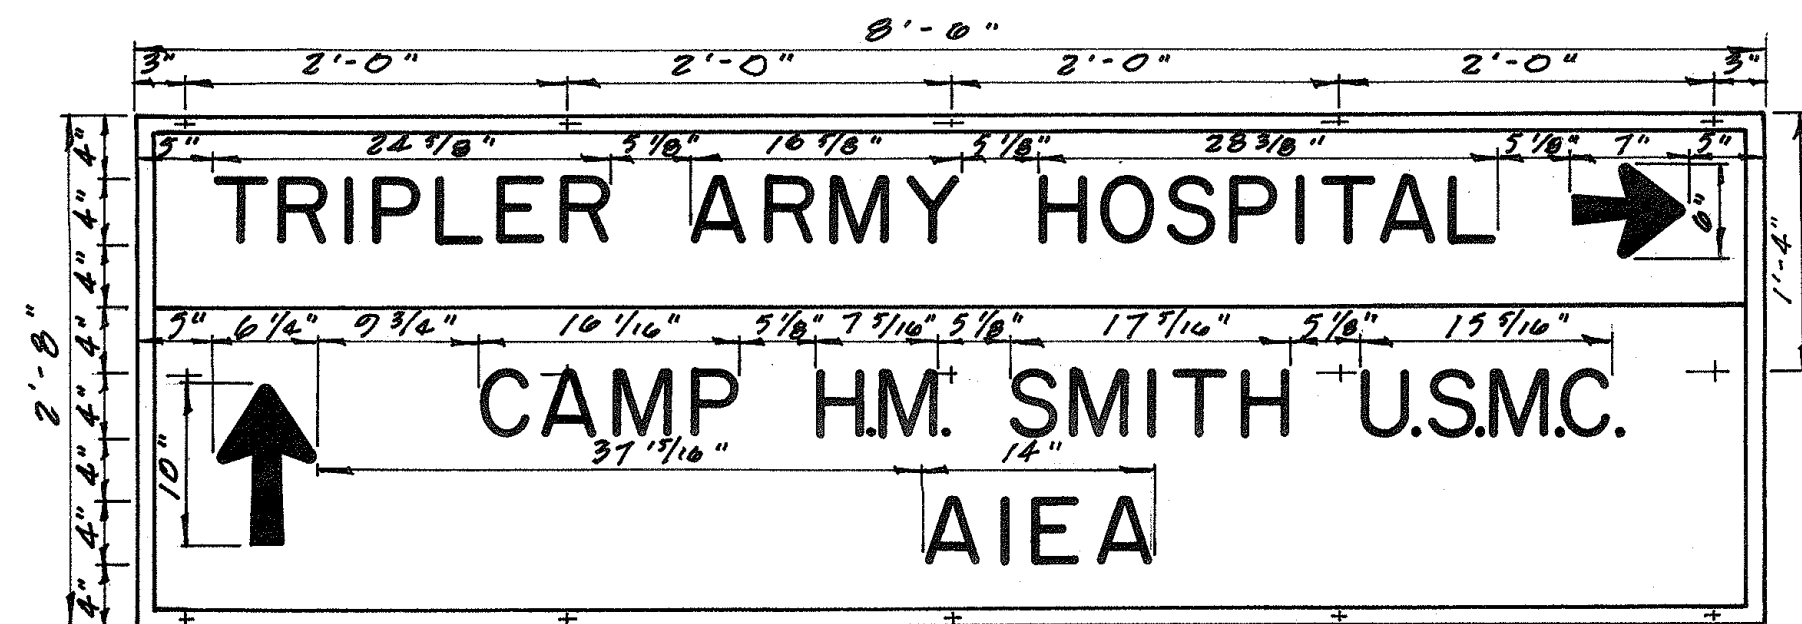


D-39




D-40

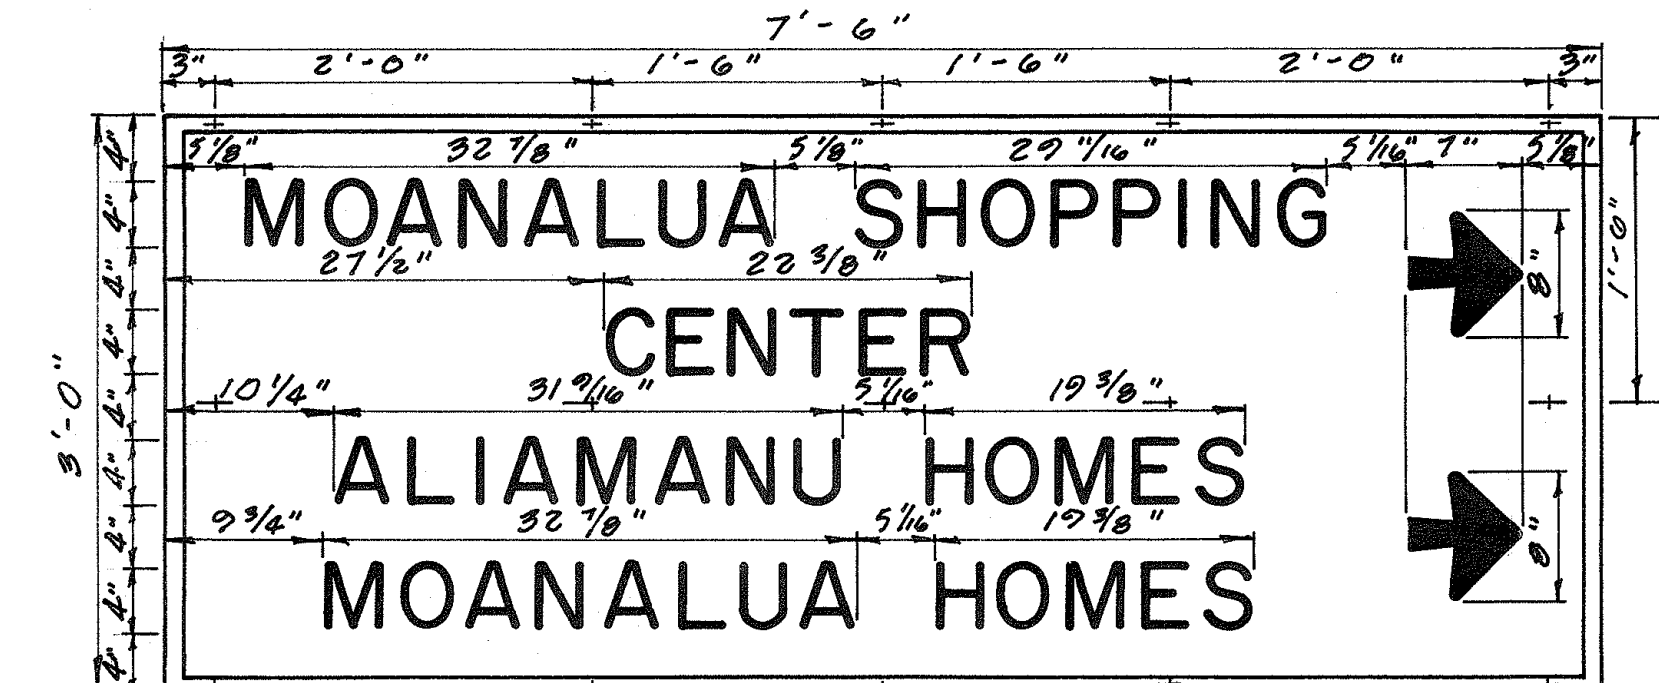

D-41

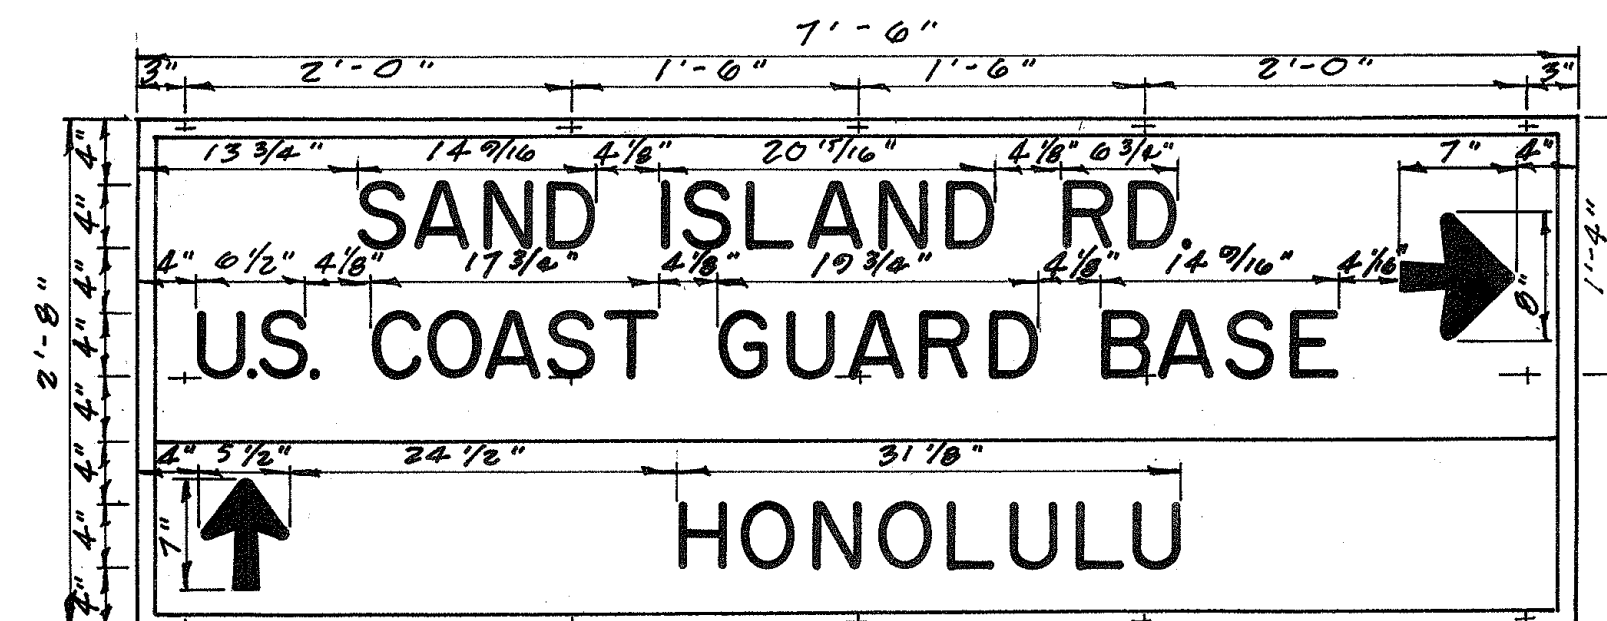

D-42

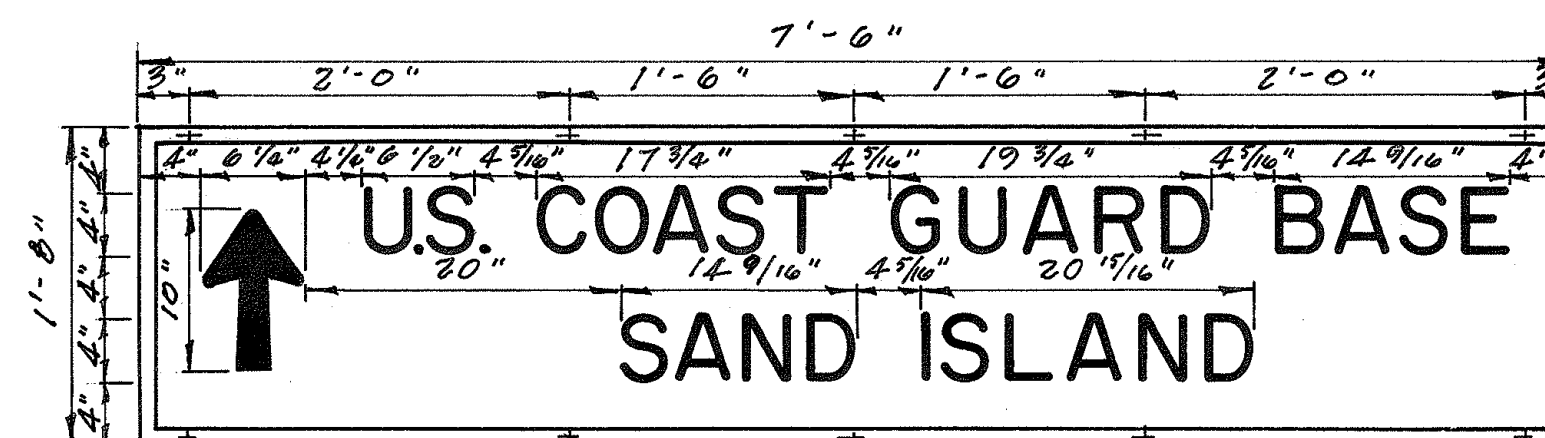


D-43

NOTE:
151 SS NEOPRENE
WASHERS REQUIRED.


STATE OF HAWAII
DEPARTMENT OF TRANSPORTATION
DIVISION OF HIGHWAYS
**DESTINATION SIGNS
ISLAND OF OAHU**
SCALE: 1" = 1'-0"

SHEET No. 4 OF 9 SHEETS


FED. ROAD DIST. NO.	STATE	FED. AID PROJ. NO.	FISCAL YEAR	SHEET NO.	TOTAL SHEETS
OAHU	HAW.		1960	5	9

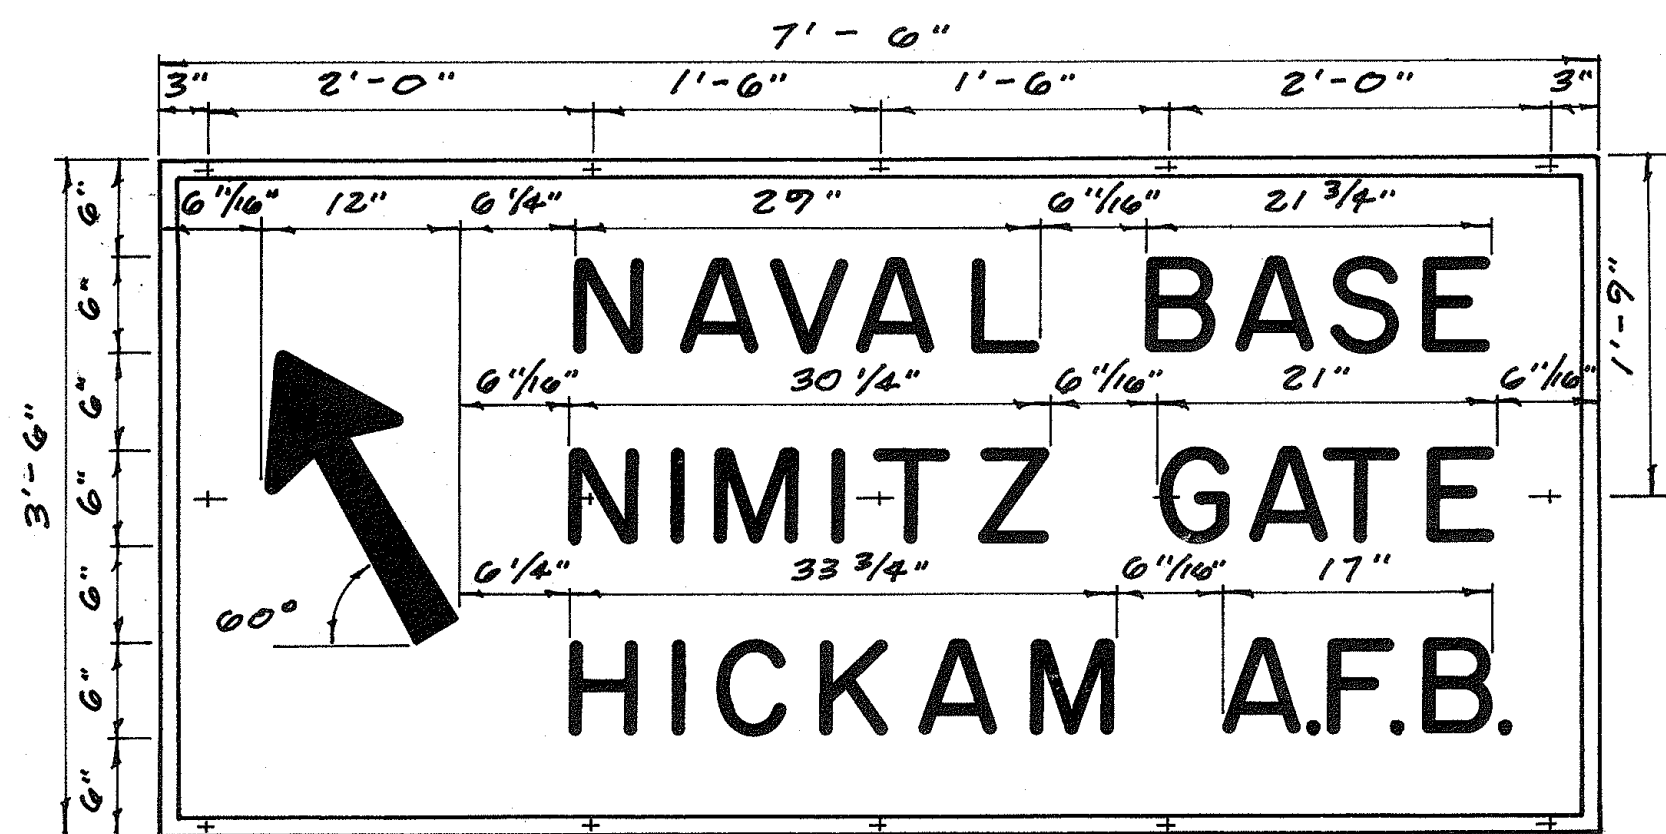


D - 44

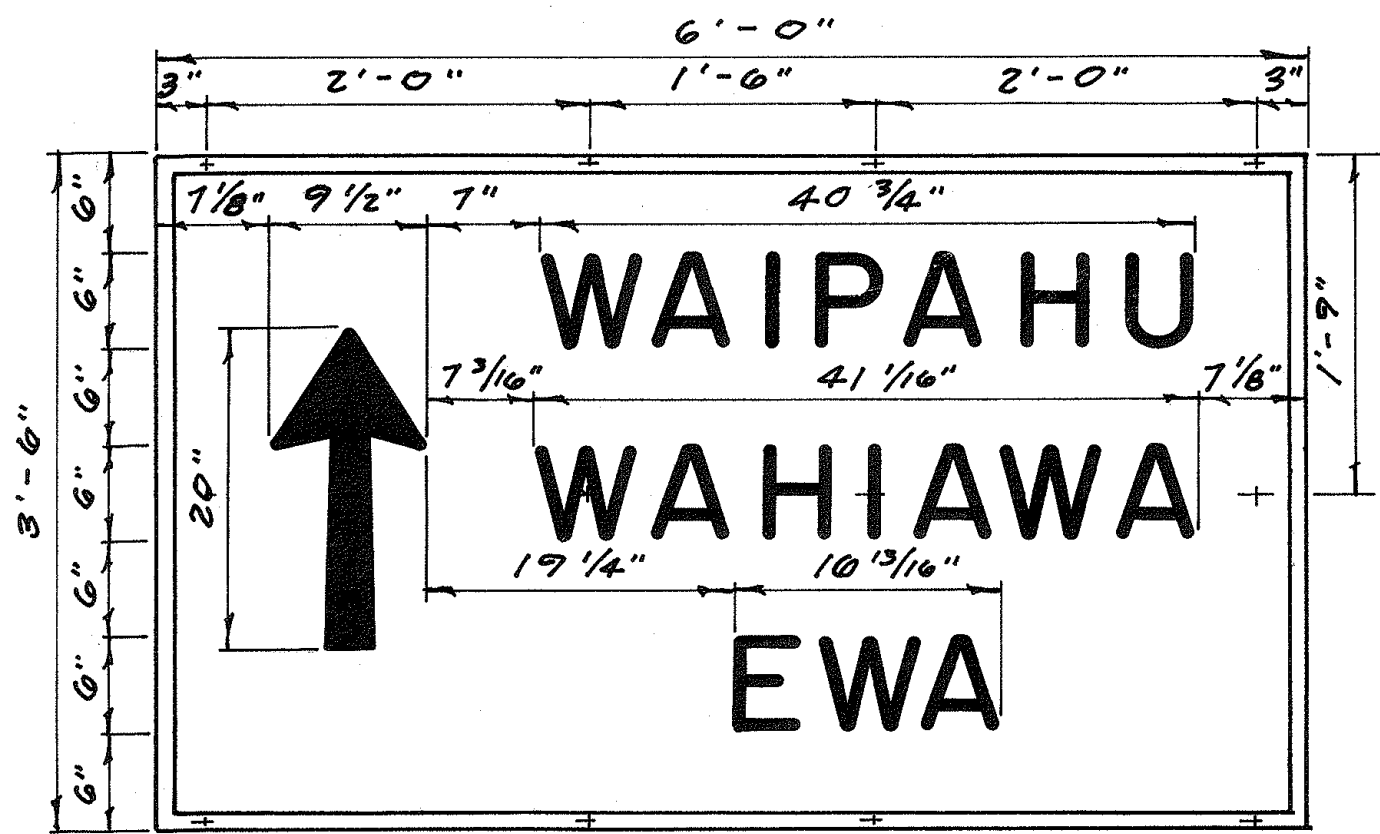


D - 45

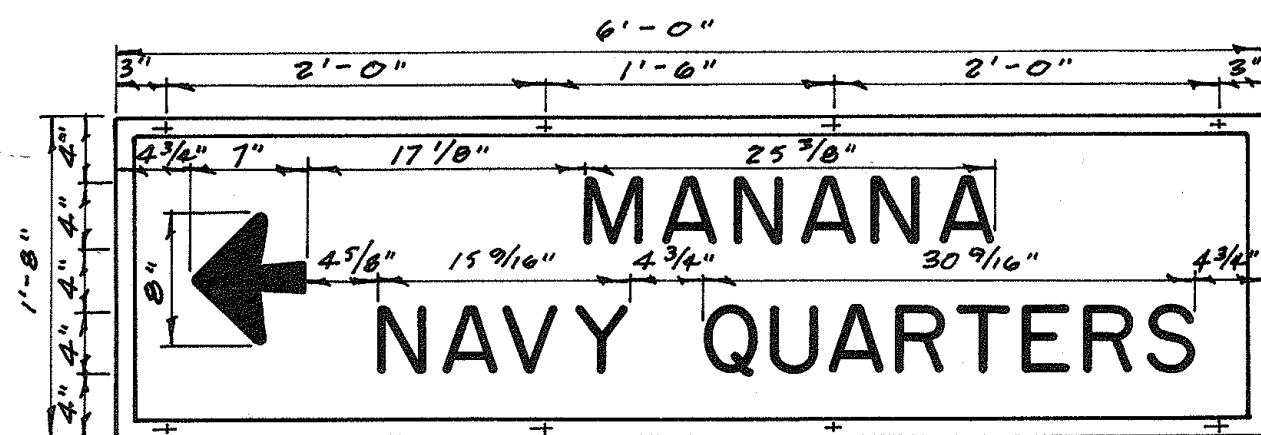


D - 46

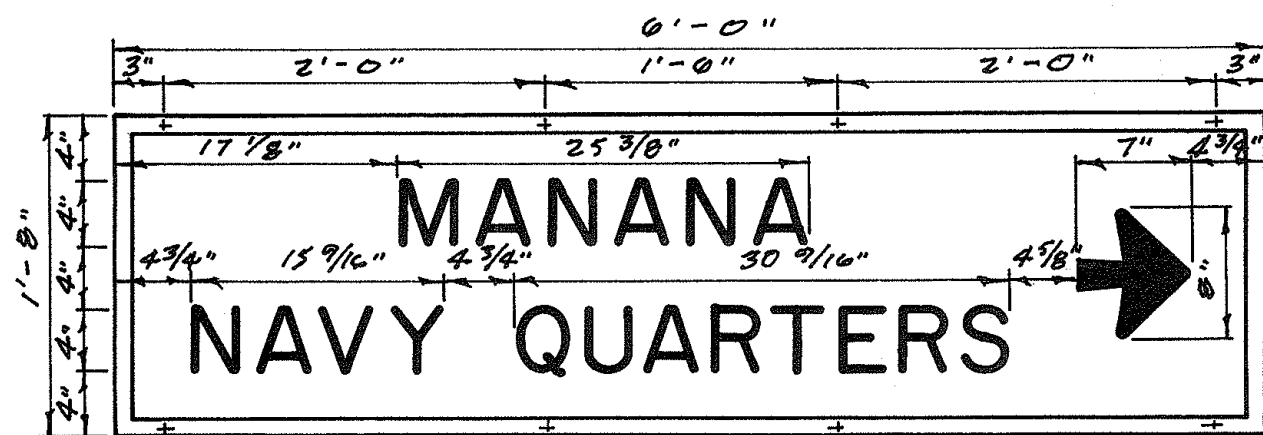


D - 47

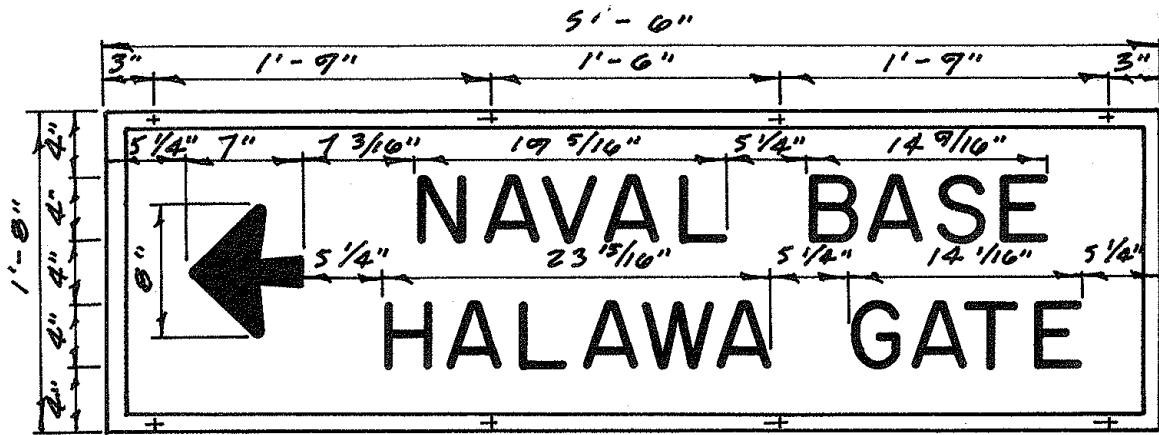


D - 48

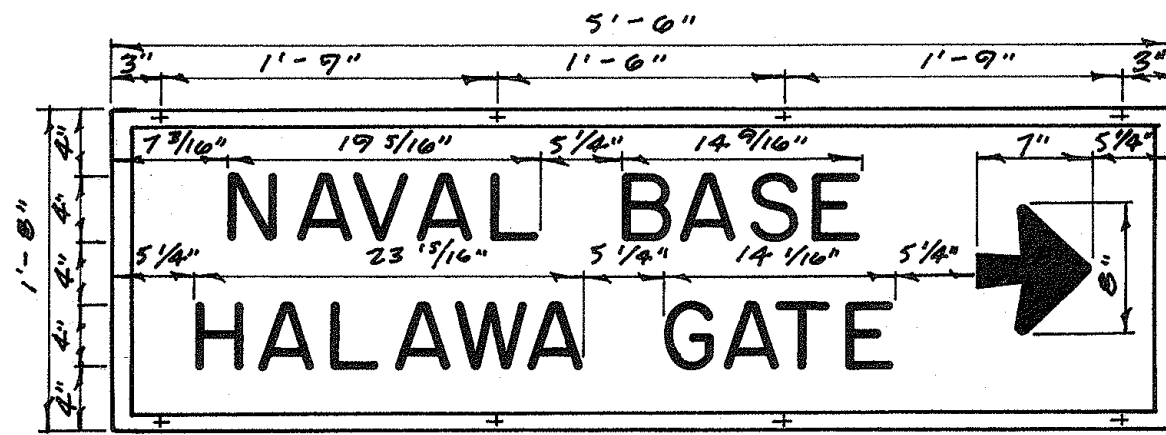


D - 49

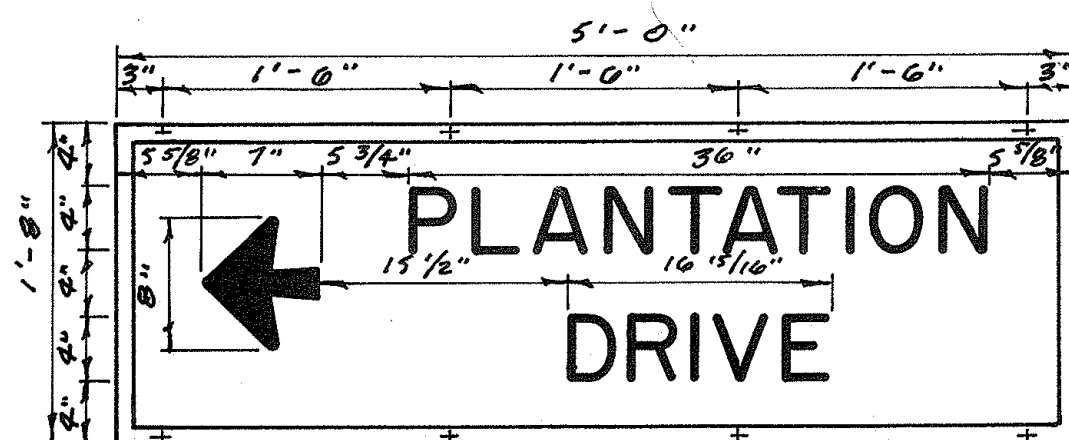


D - 50

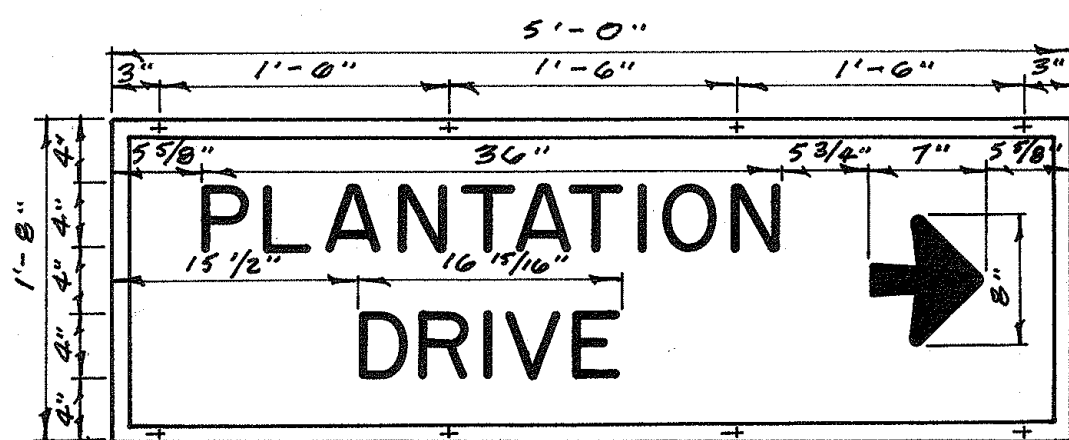

D - 51

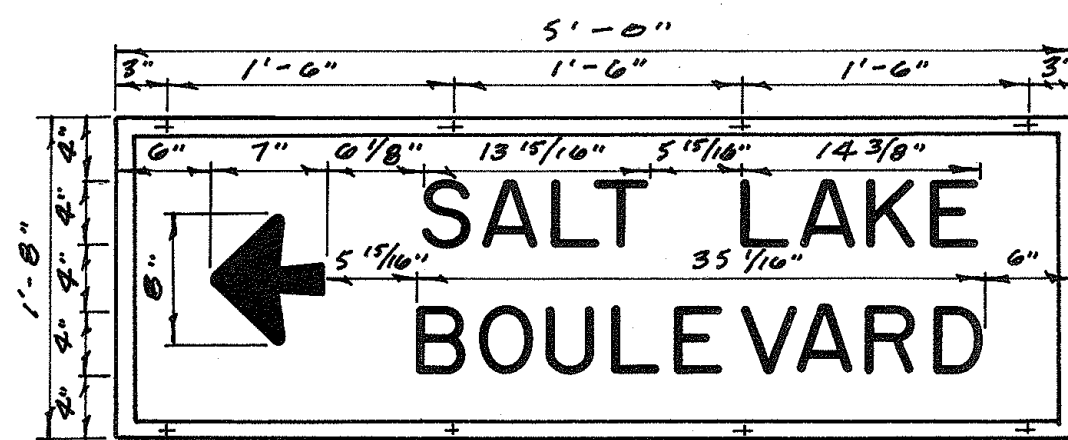

D - 52

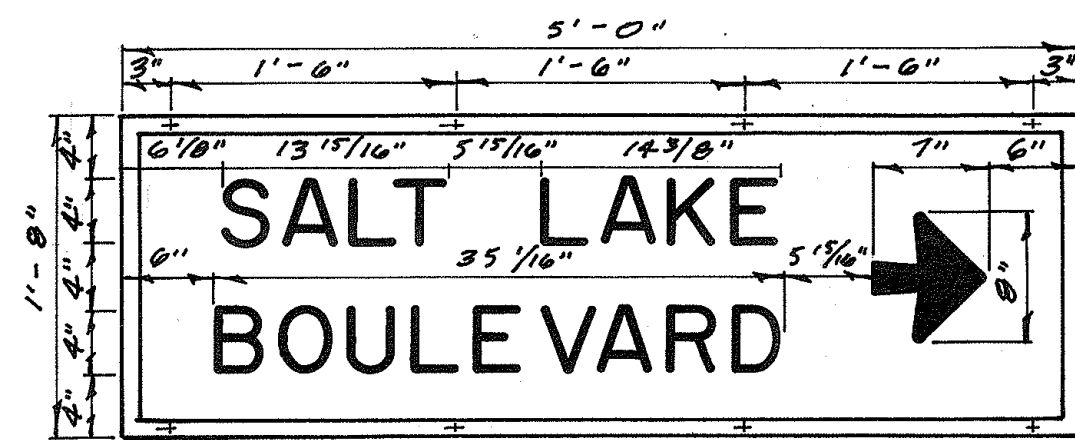

D - 53

NOTE:
91 SS NEOPRENE
WASHERS REQUIRED.

STATE OF HAWAII
DEPARTMENT OF TRANSPORTATION
DIVISION OF HIGHWAYS

DESTINATION SIGNS
ISLAND OF OAHU


SCALE: 1" = 1'-0"

SHEET No. 5 OF 9 SHEETS


A-0001-03-60, A-0002-01-60, A-0003-03-60, A-0004-02-60

ORIGINAL PLAN No.	DATE
SURVEY PLOTTED BY	
DESIGNED BY	
FRACED BY	
QUANTITIES BY	
QUANTITIES CHECKED BY	
CHECKED BY	


FED. ROAD DIST. NO.	STATE	FED. AID PROJ. NO.	FISCAL YEAR	SHEET NO.	TOTAL SHEETS
0844	HAW.		1960	6	9

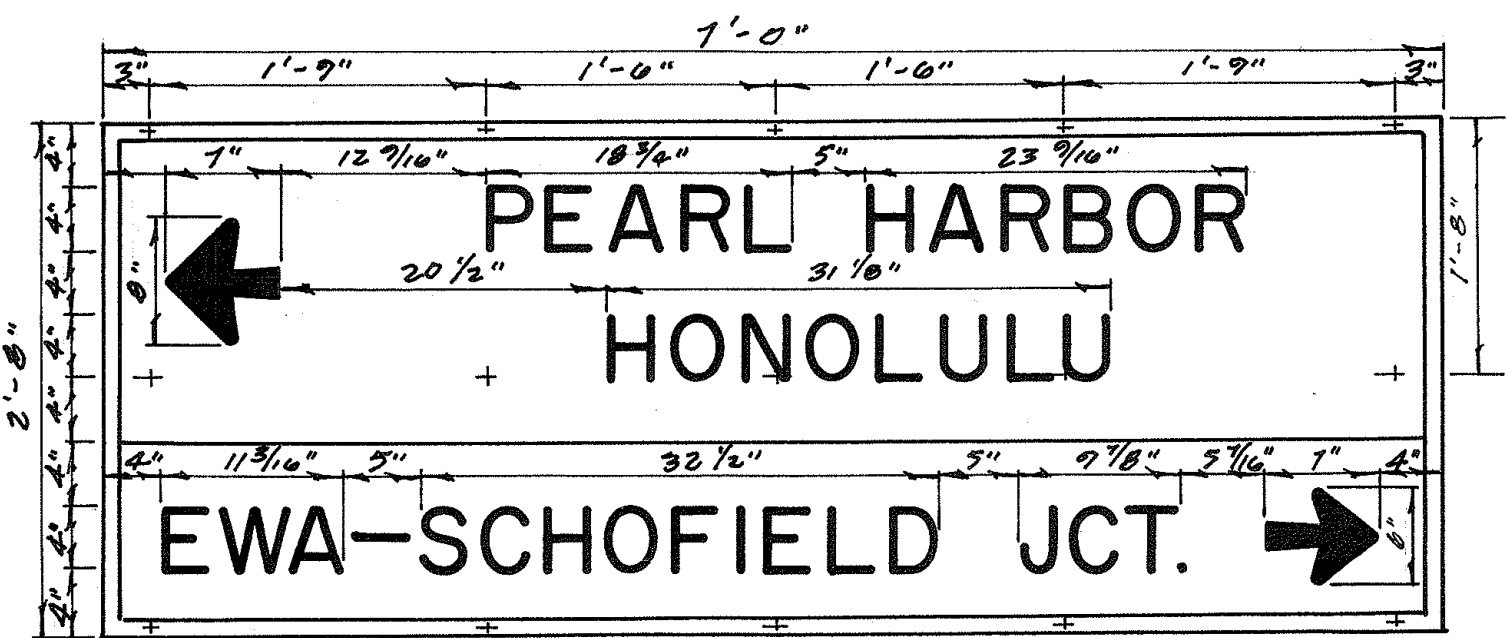


D-54

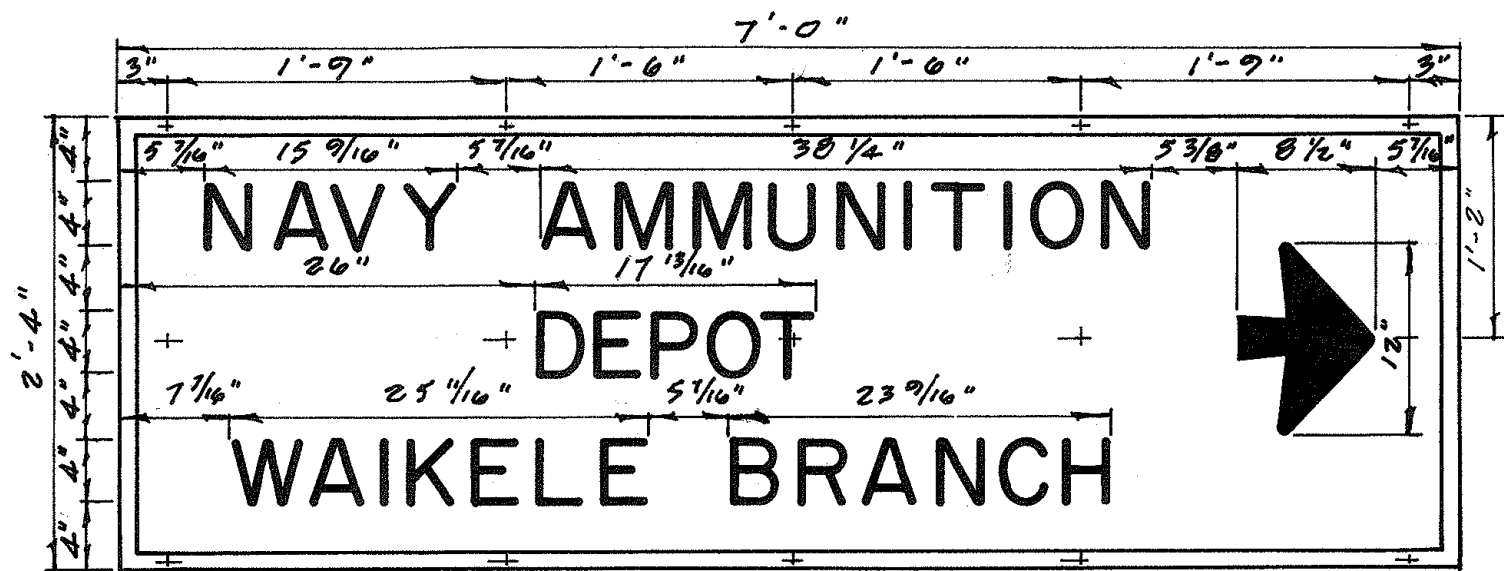


D-55

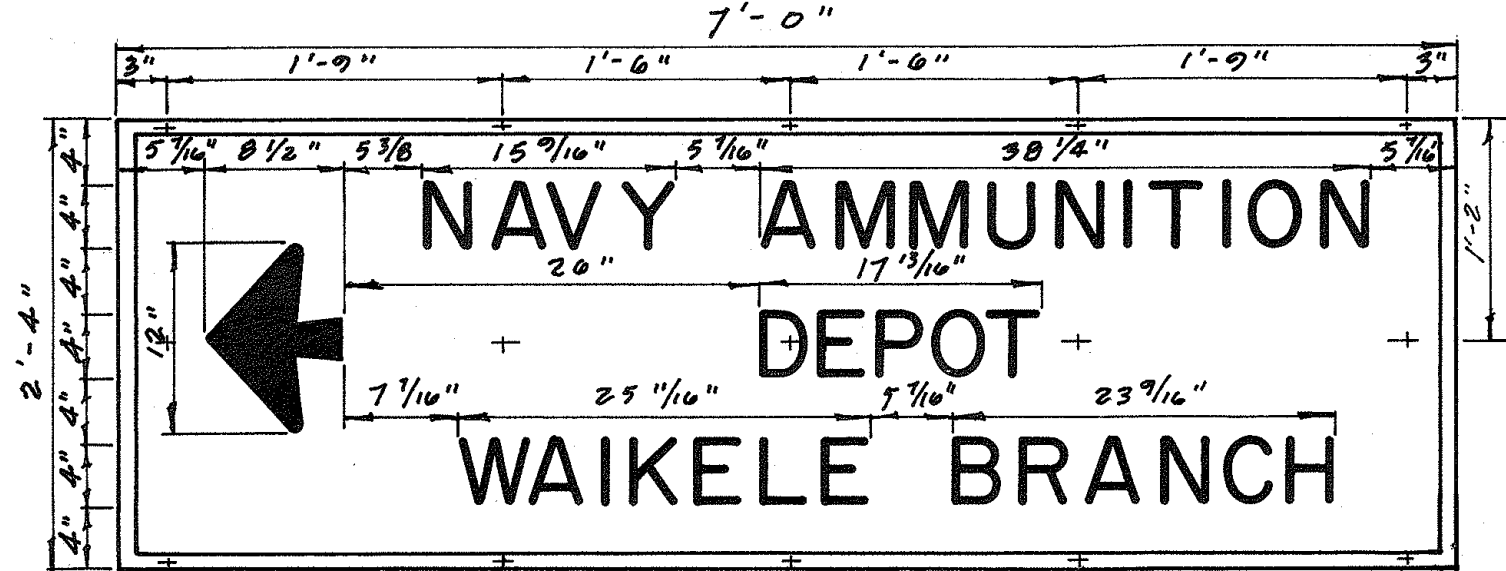


D-56

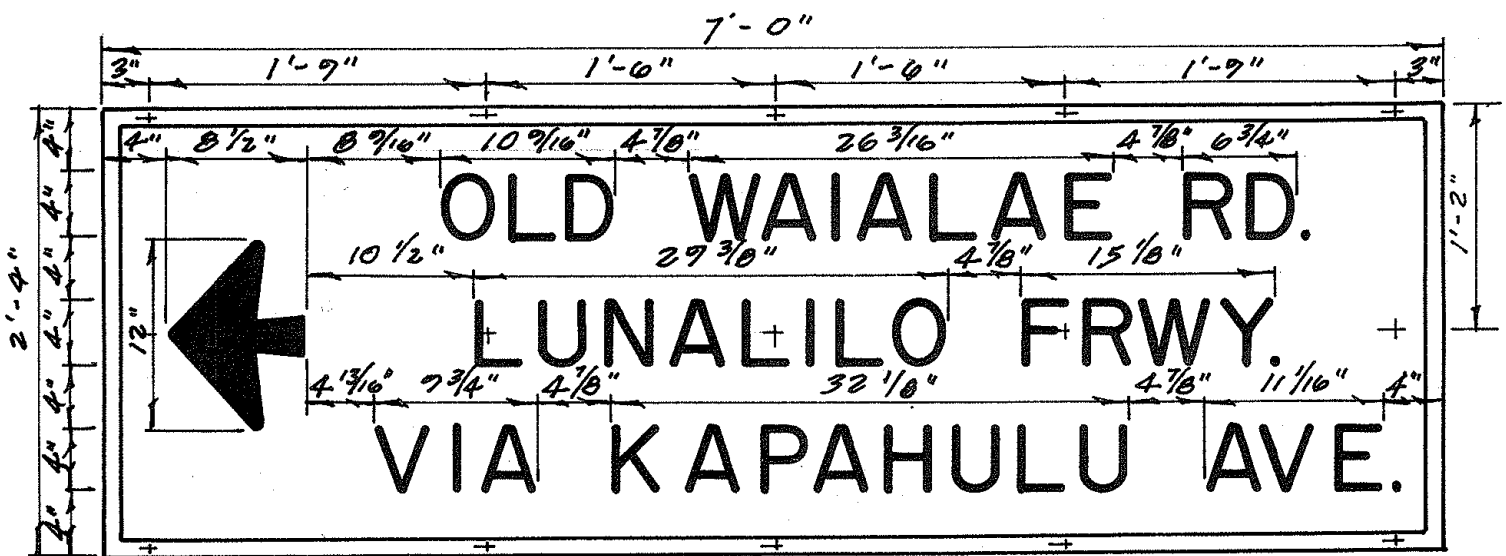


D-57

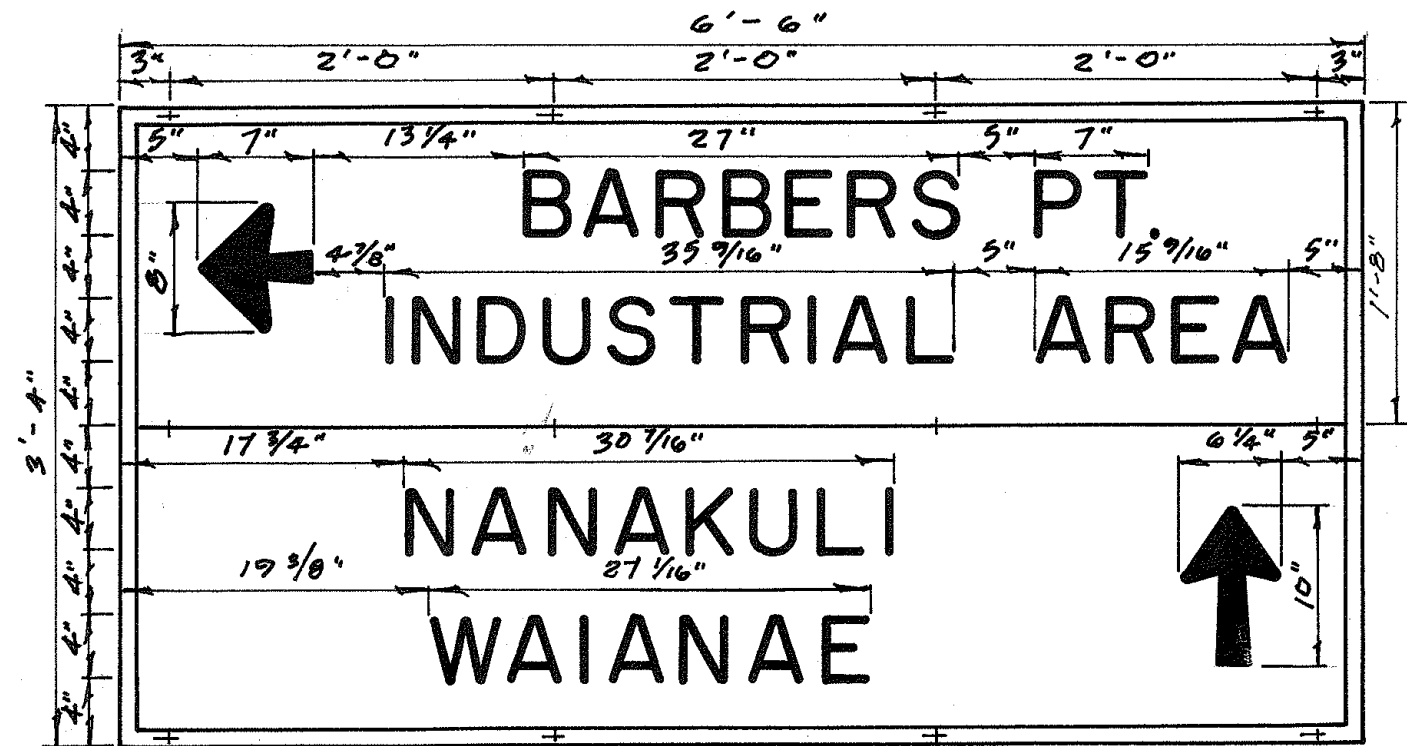


D-58

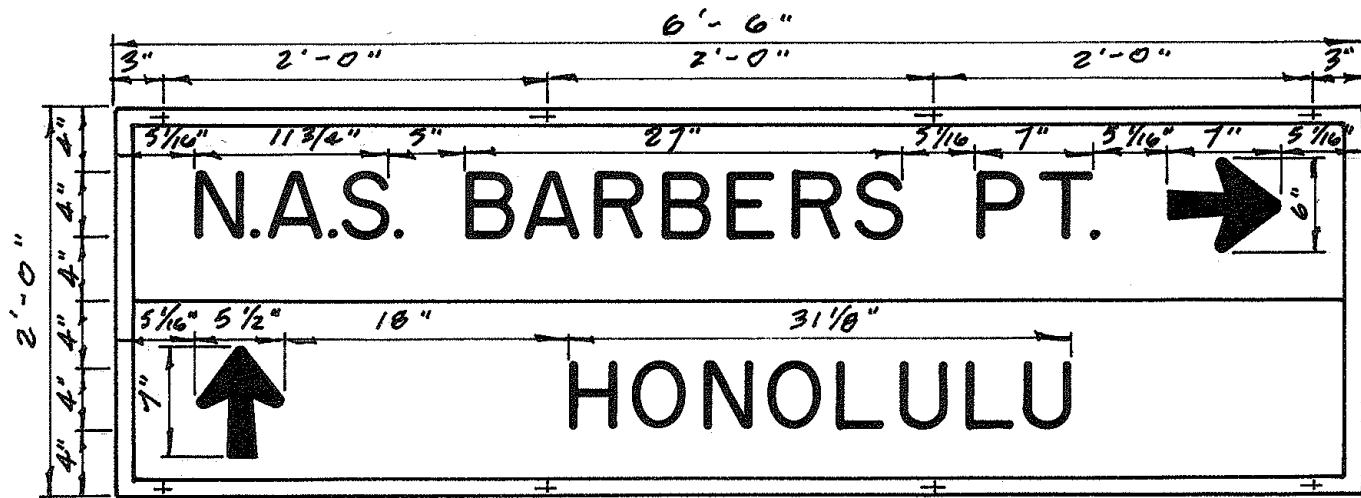


D-59

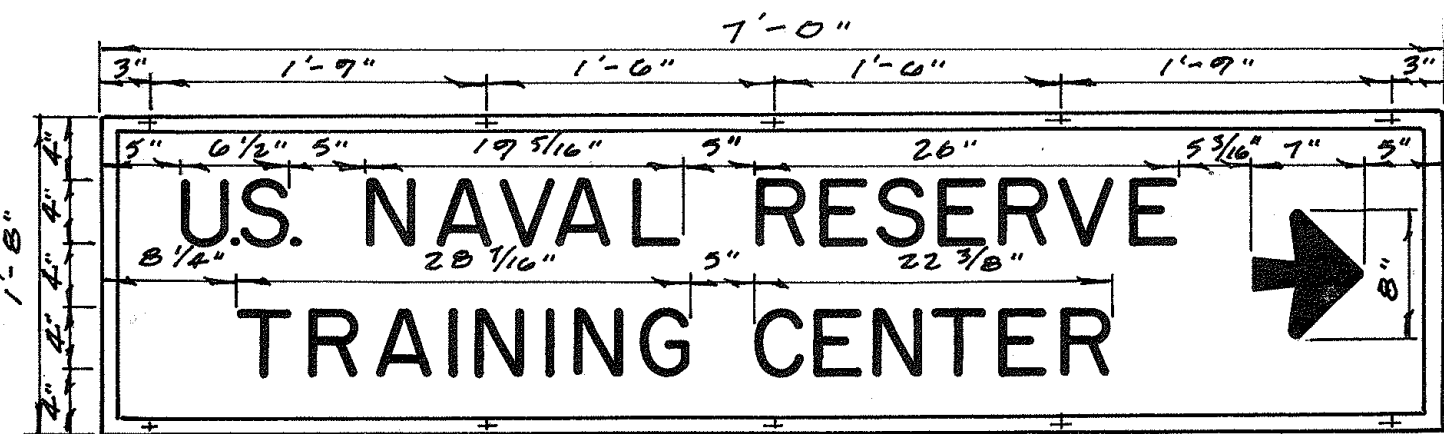


D-60

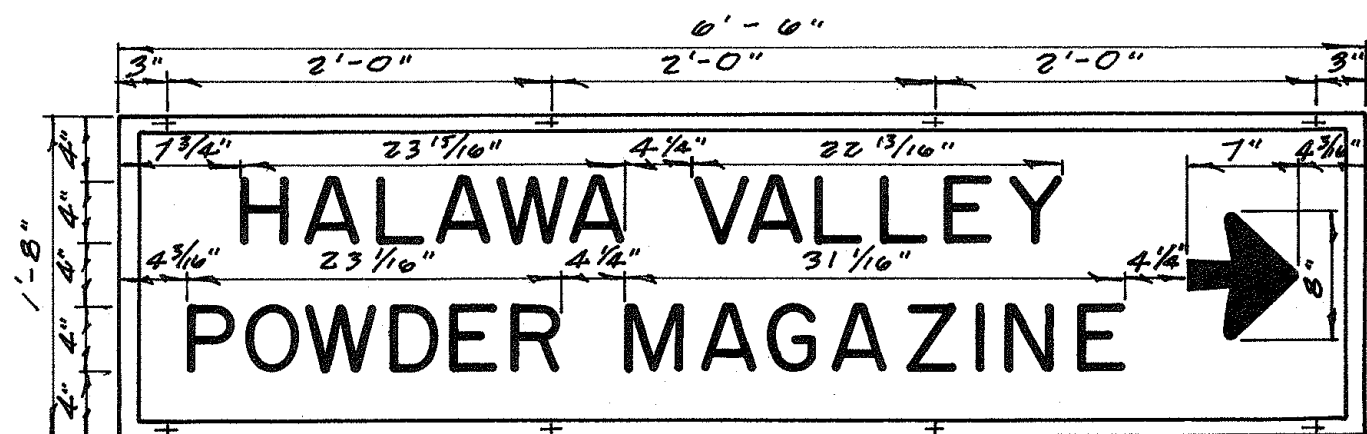


D-61

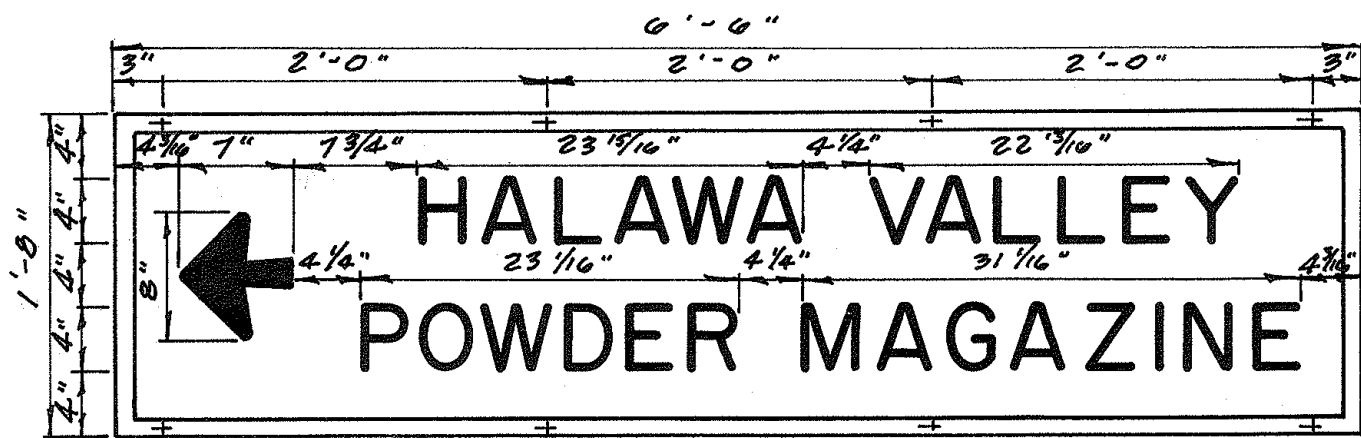


D-62

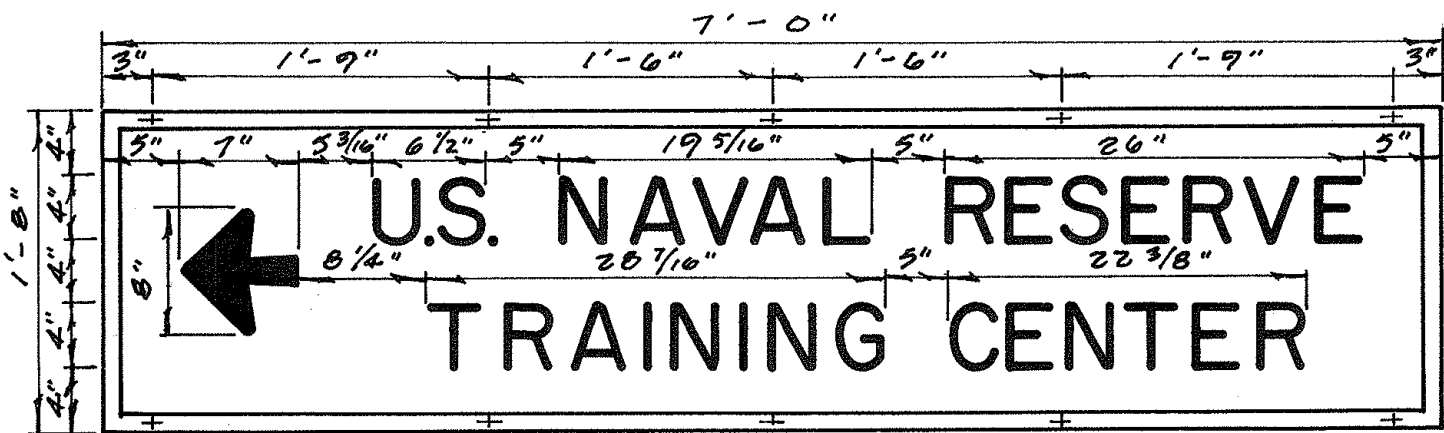


D-63

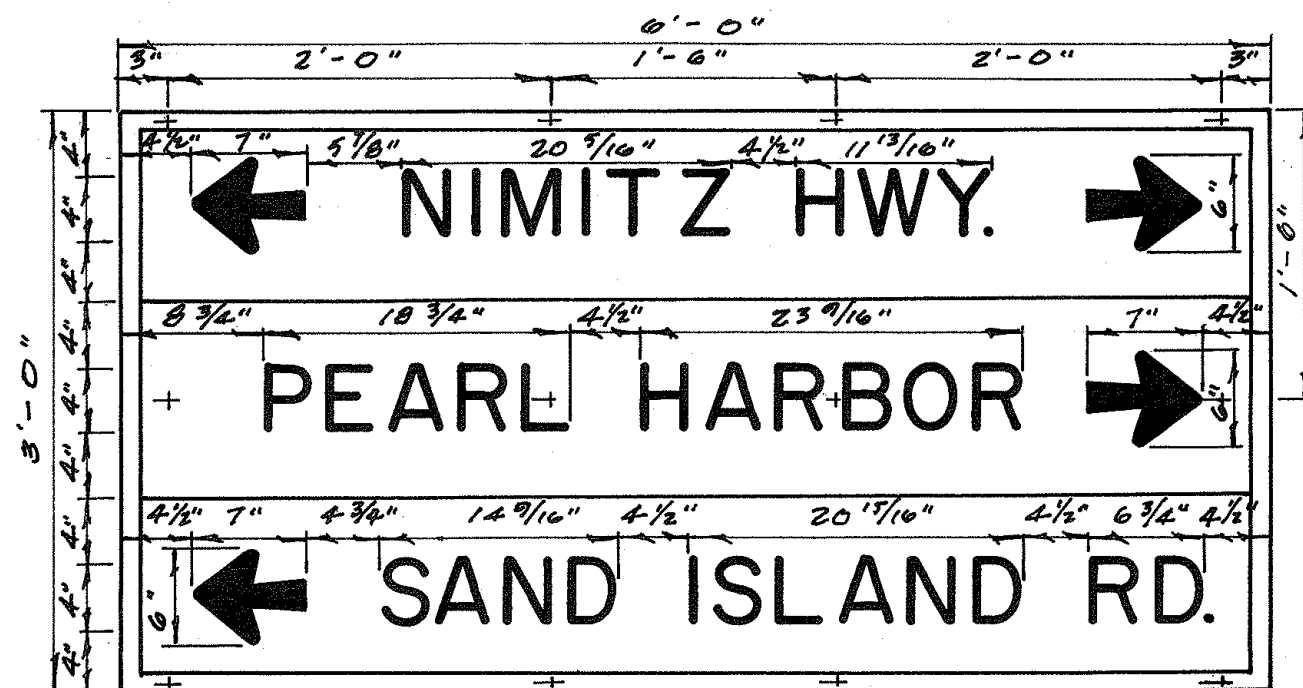

D-64

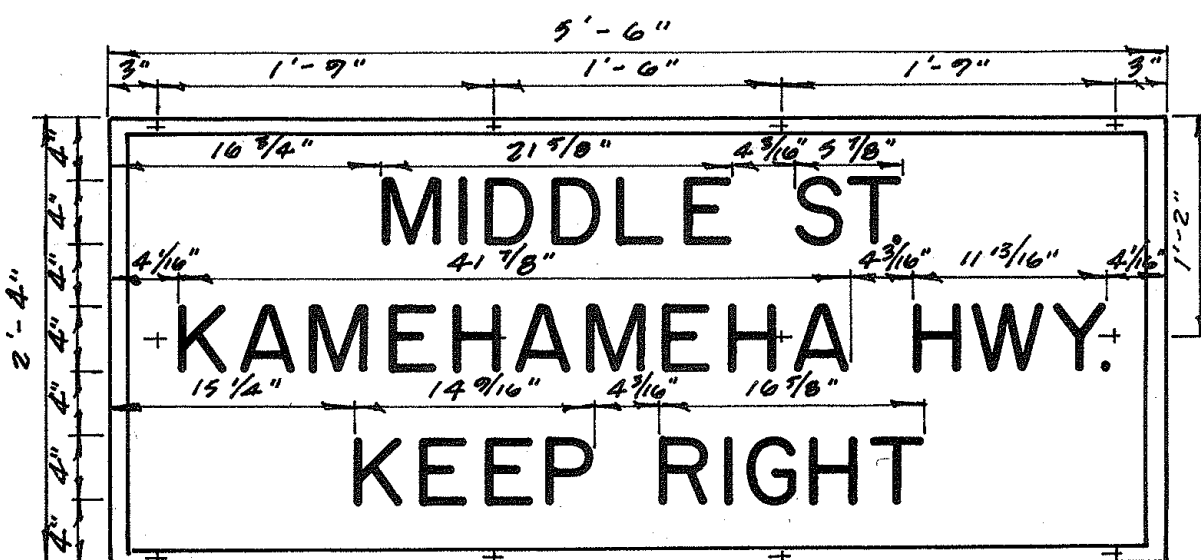

D-65

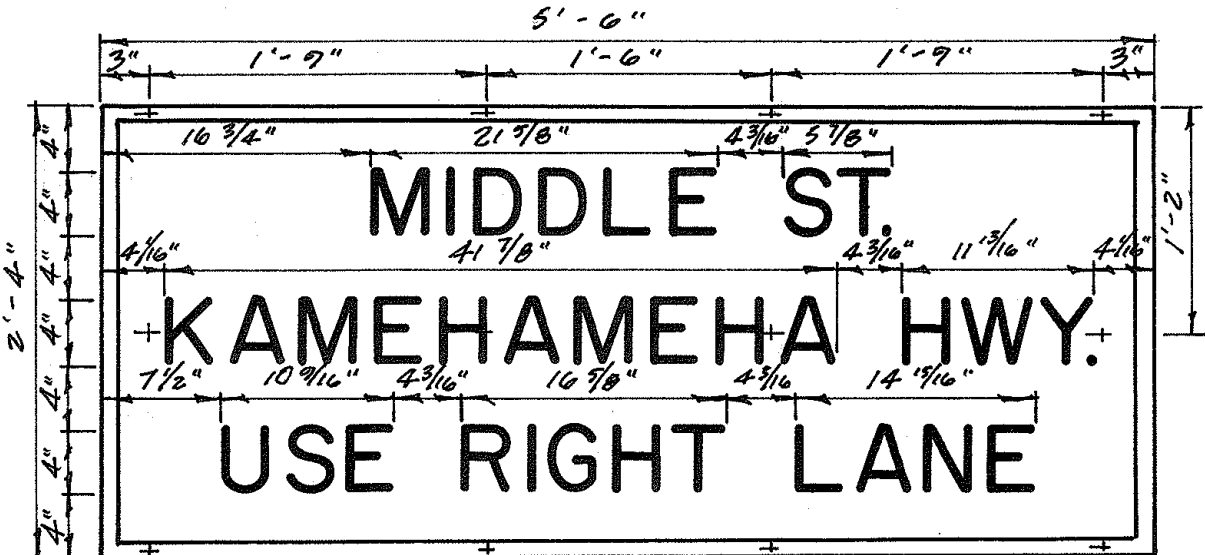

D-66

NOTE:
152 SS NEOPRENE
WASHERS REQUIRED.


DESTINATION SIGNS
ISLAND OF OAHU

SCALE: 1" = 1'-0"


SHEET NO. 6 OF 9 SHEETS

A-0001-03-60, A-0002-01-60, A-0003-03-60, A-0004-02-60


FED. ROAD DIST. NO.	STATE	FED. AID PROJ. NO.	FISCAL YEAR	SHEET NO.	TOTAL SHEETS
OAHU	HA.		1960	7	7

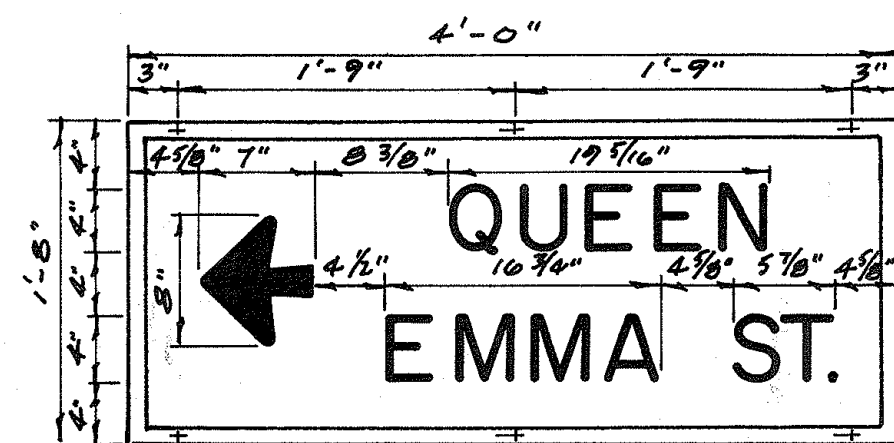


D-67

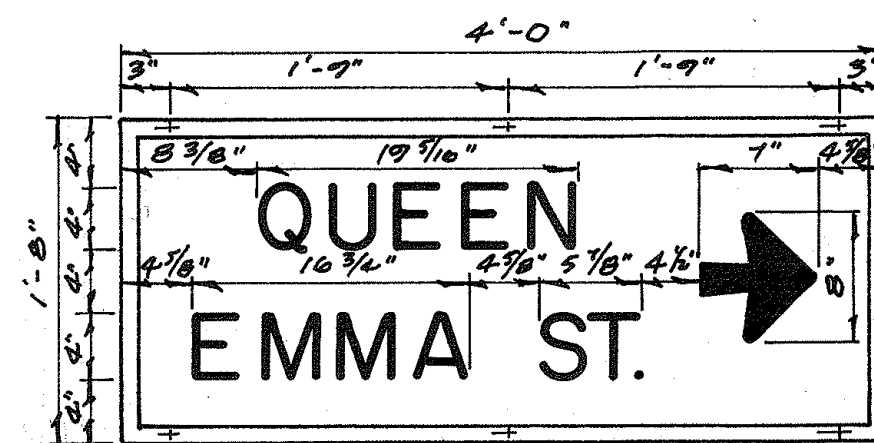


D-68

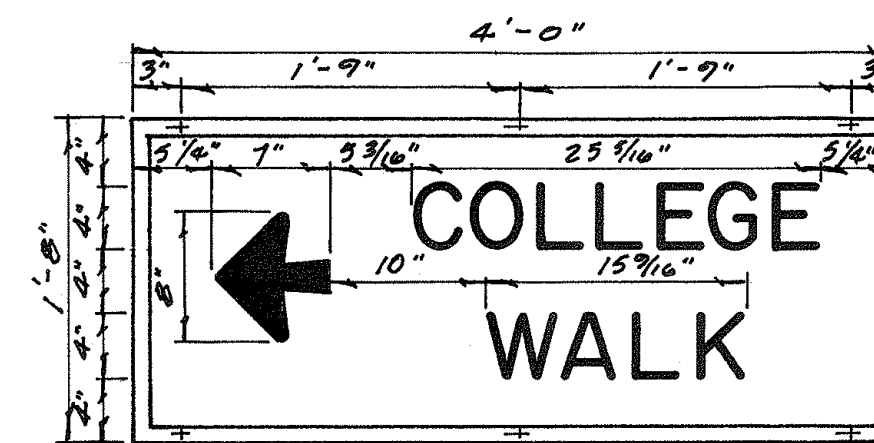


D-69

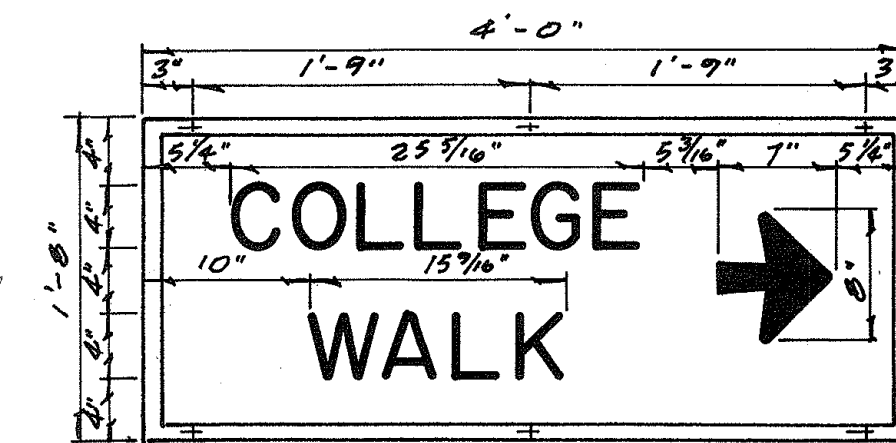


D-70

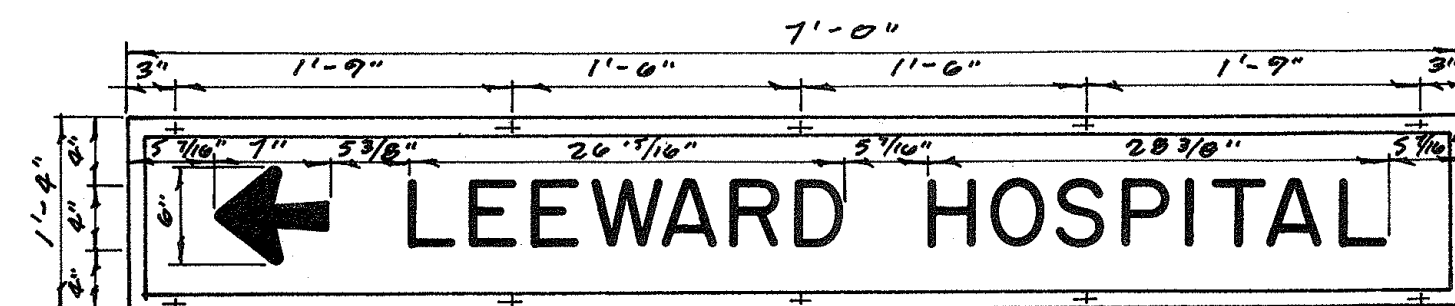


D-71

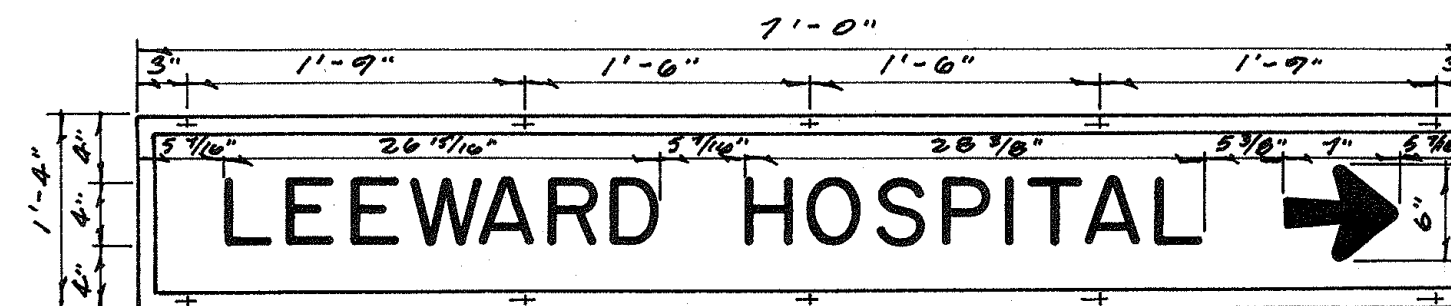


D-72

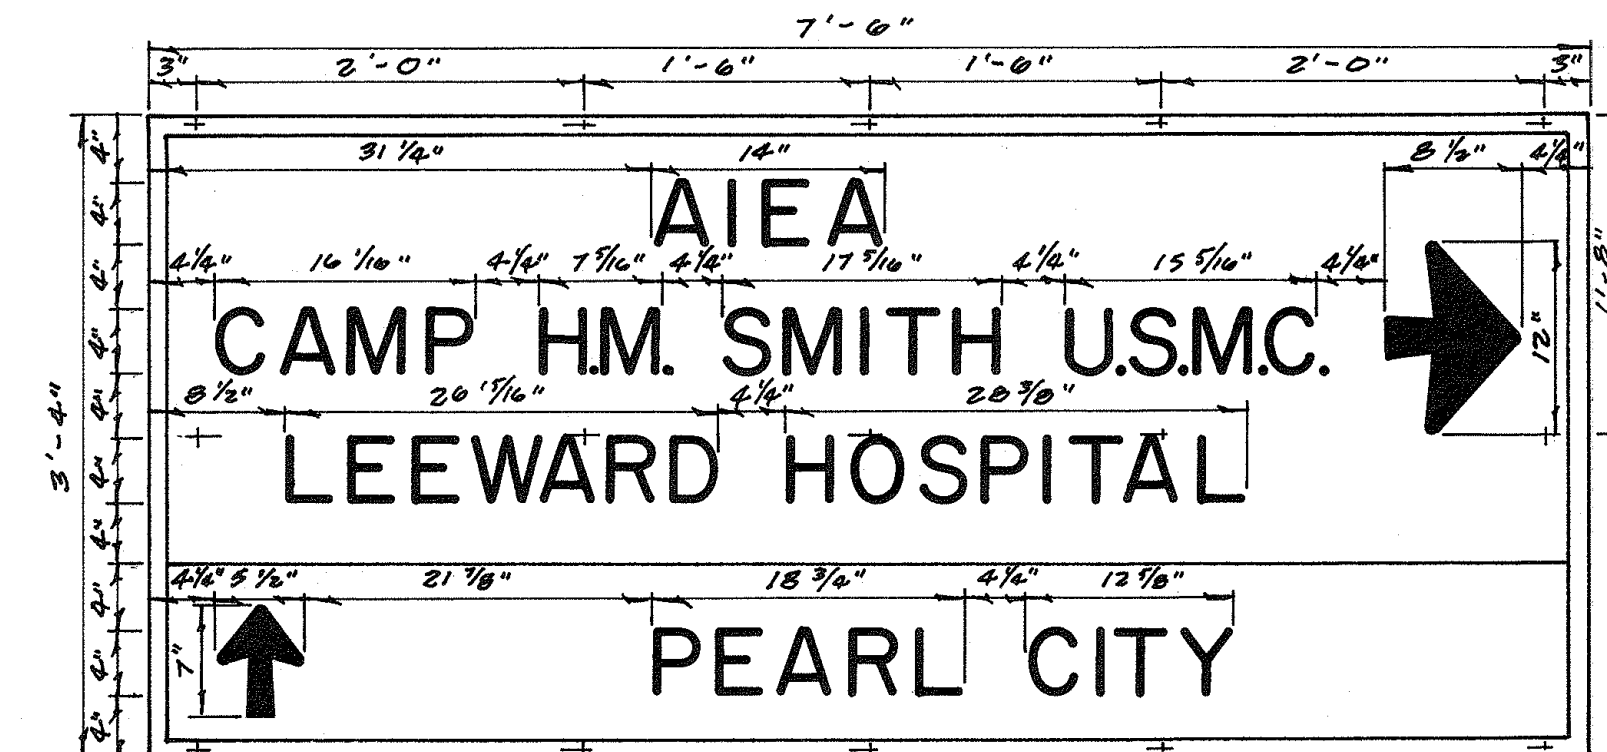


D-73

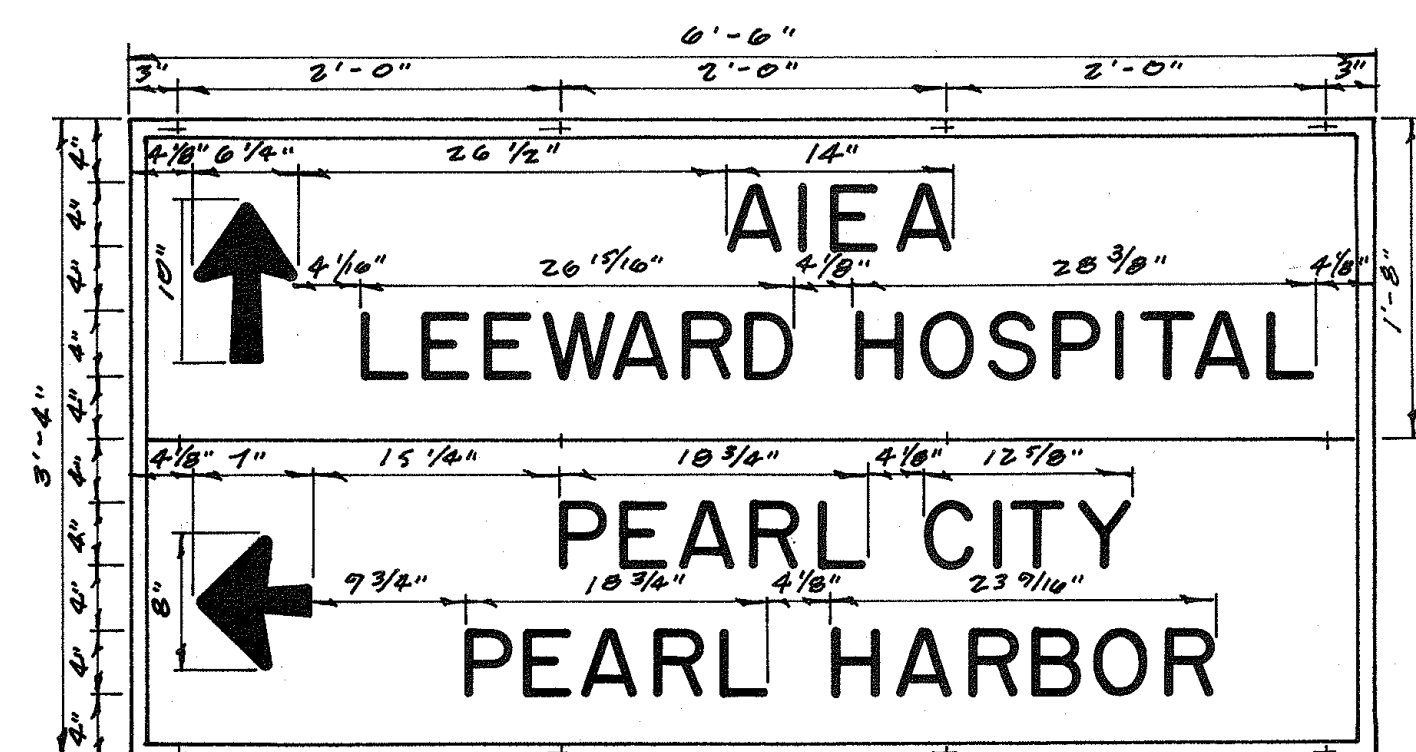


D-74

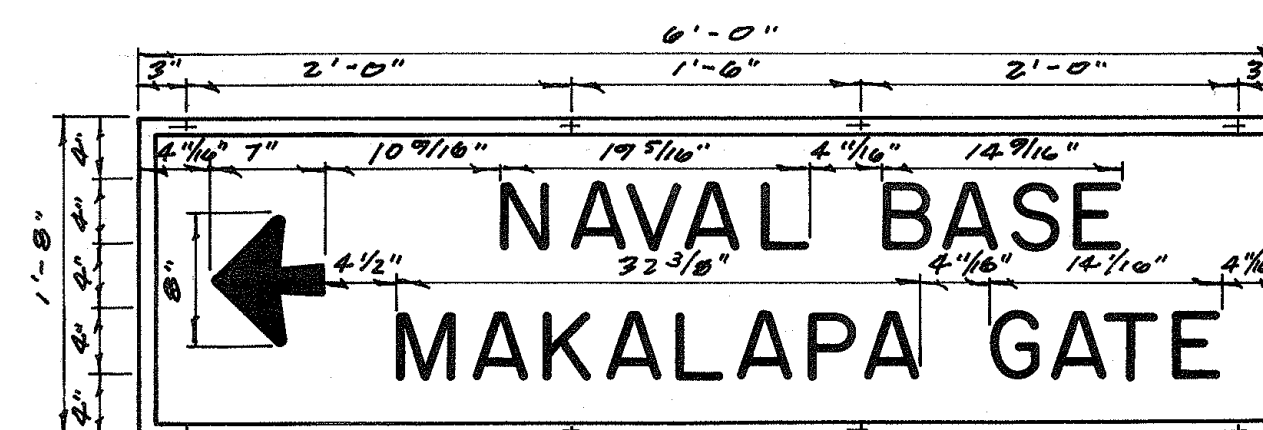


D-75

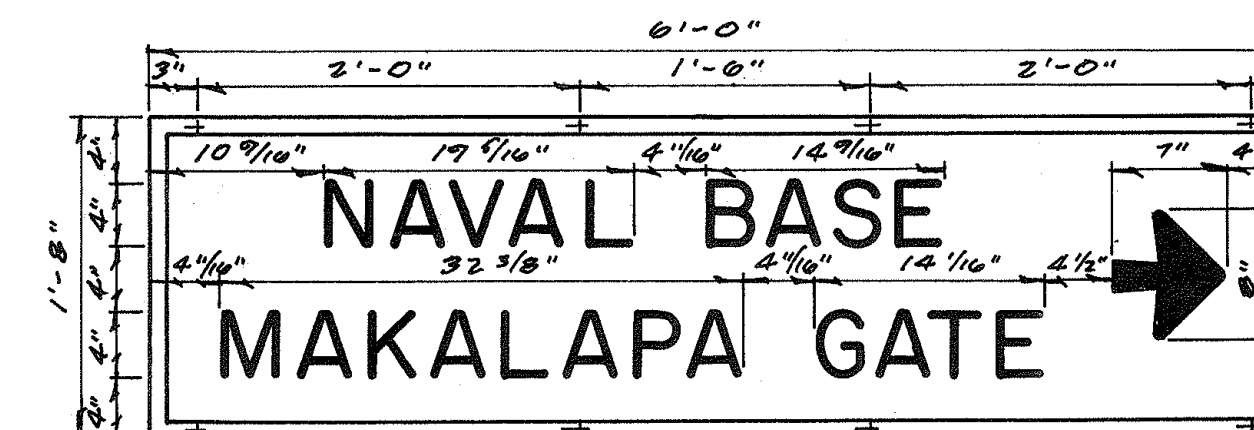

D-76

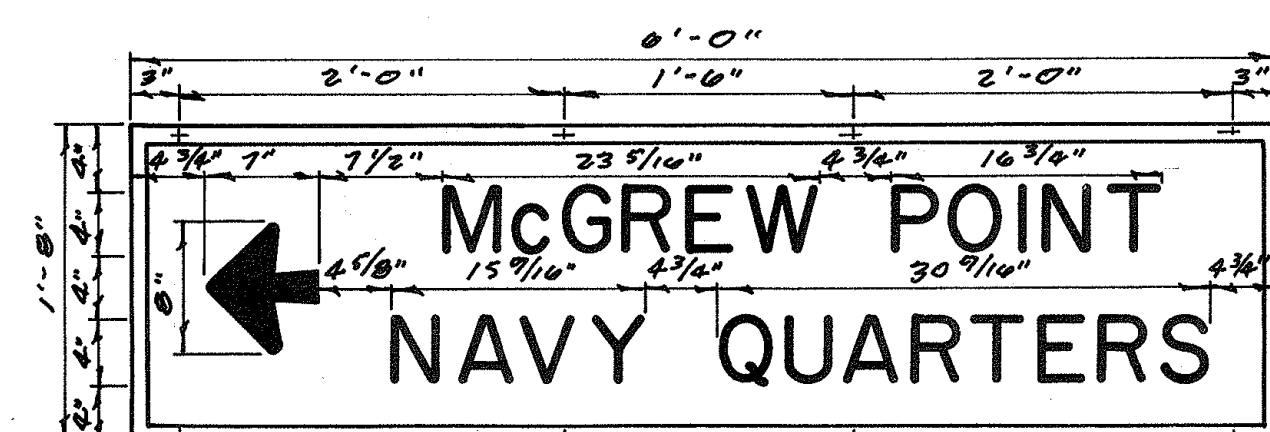

D-77

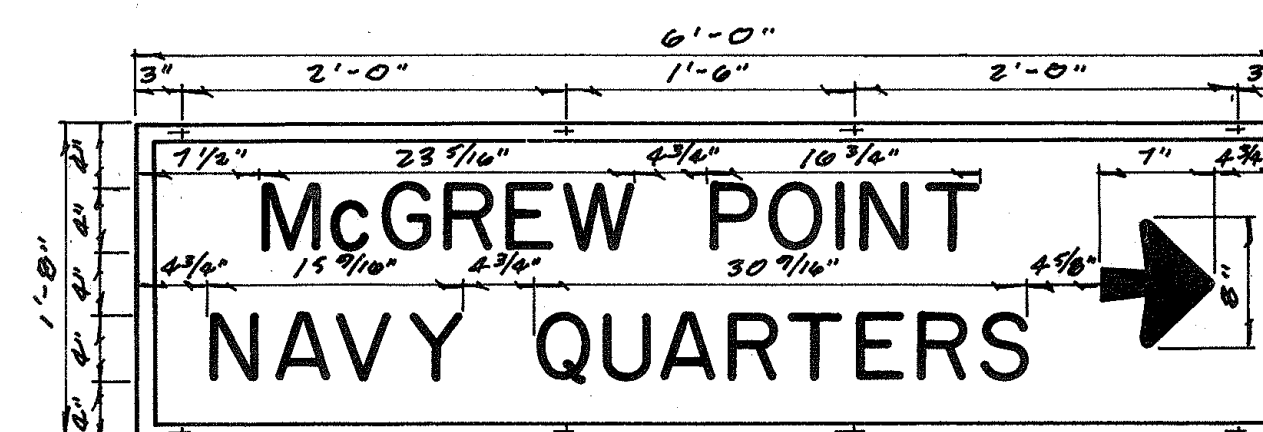

D-78

NOTE:
103 SS NEOPRENE
WASHERS REQUIRED.

STATE OF HAWAII
DEPARTMENT OF TRANSPORTATION
DIVISION OF HIGHWAYS
**DESTINATION SIGNS
ISLAND OF OAHU**

SCALE: 1" = 1'-0"


SHEET No. 7 OF 9 SHEETS

A-0001-03-60, A-0002-01-60, A-0003-03-60, A-0004-02-60


14

ORIGINAL PLAN	DESIGNED BY: J.L.H.	DATE: 1/2/60
NOTE BOOK	QUANTITIES BY: J.L.H.	
	CHECKED BY: J.L.H.	


FED. ROAD DIST. No.	STATE	FED. AID PROJ. No.	FISCAL YEAR	SHEET No.	TOTAL SHEETS
OAHU	HAW.		1960	8	9

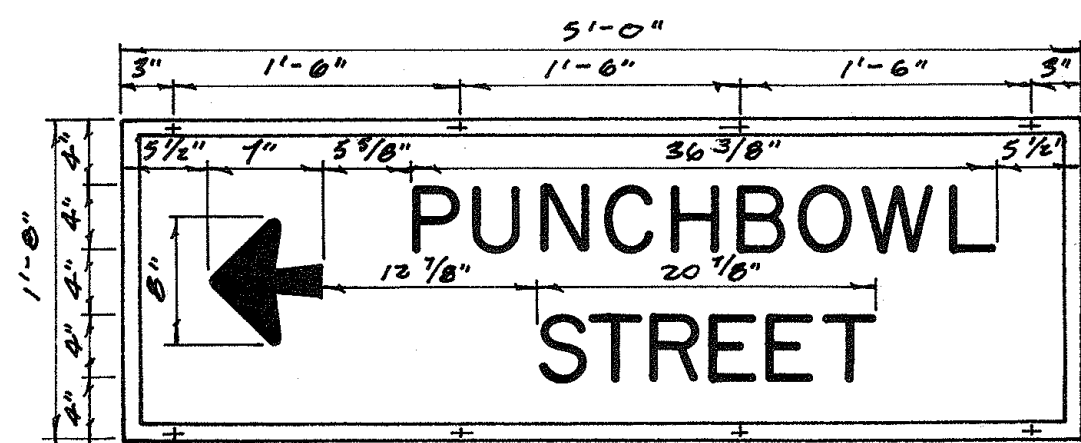


D-79

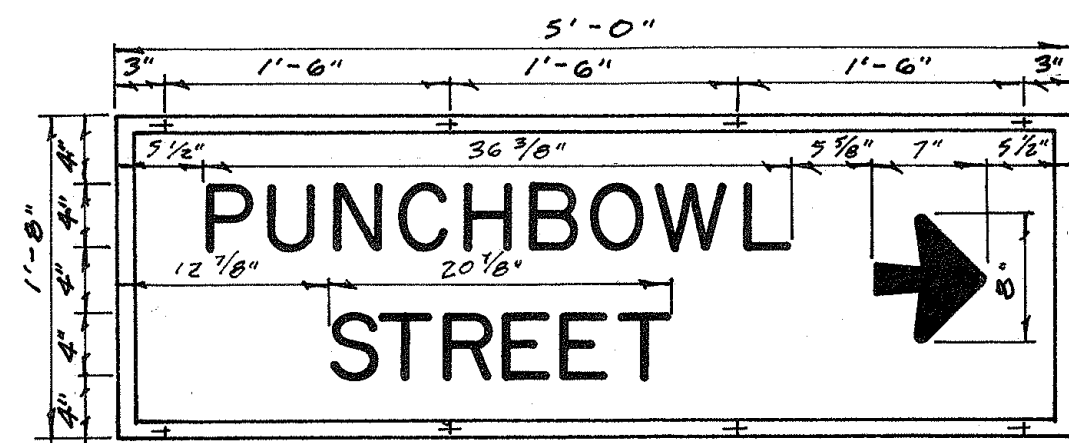


D-80

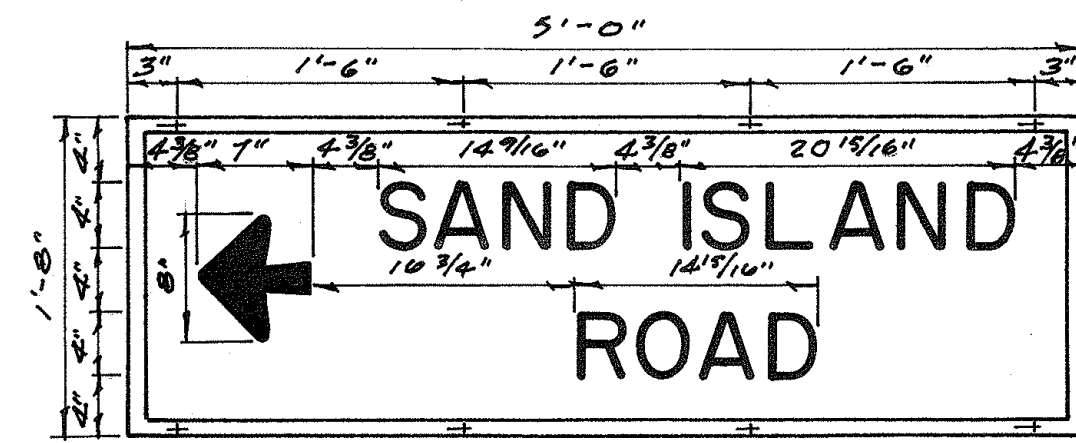


D-81

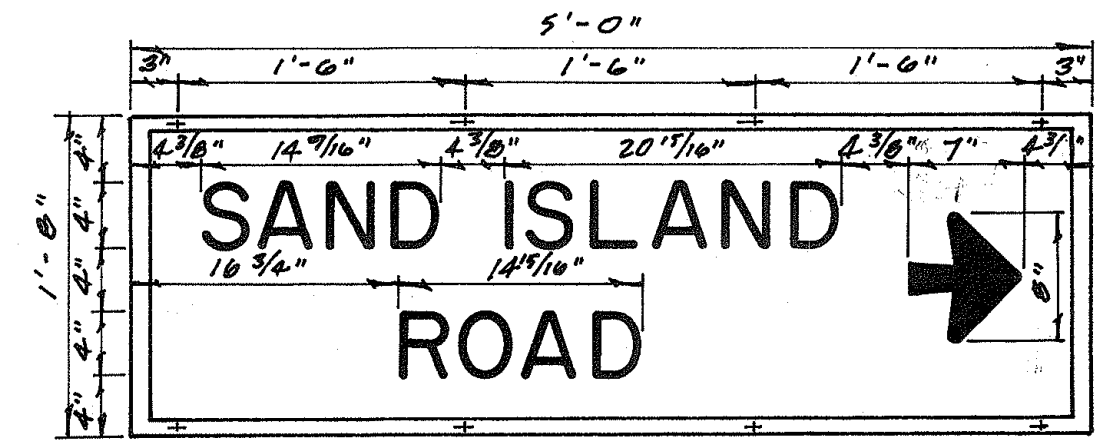


D-82

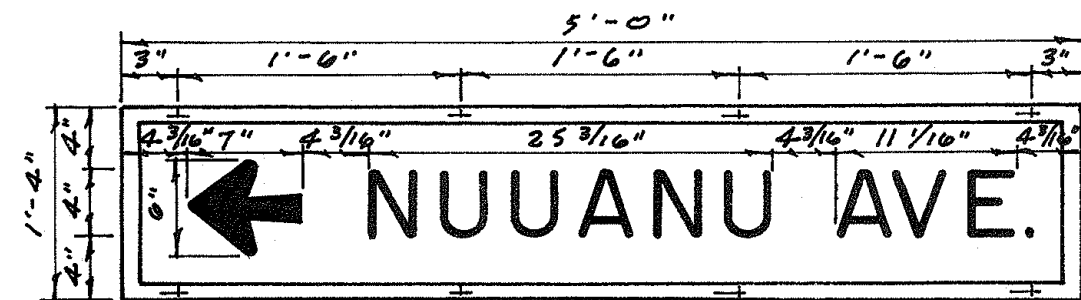


D-83

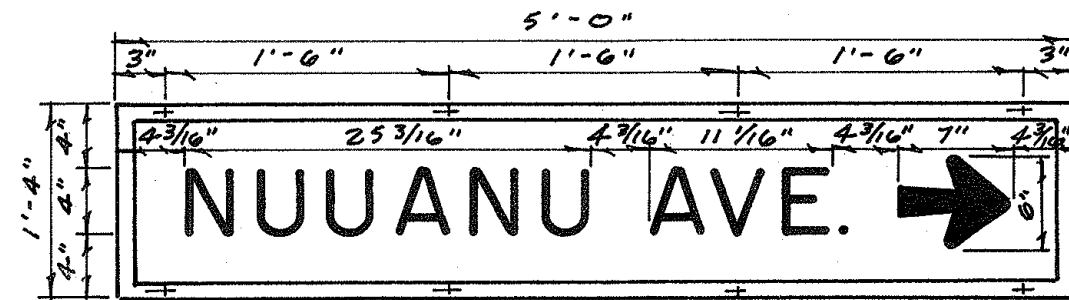


D-84

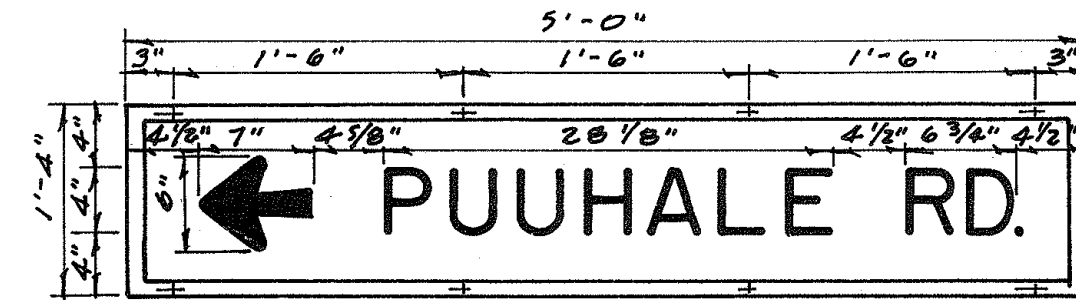


D-85

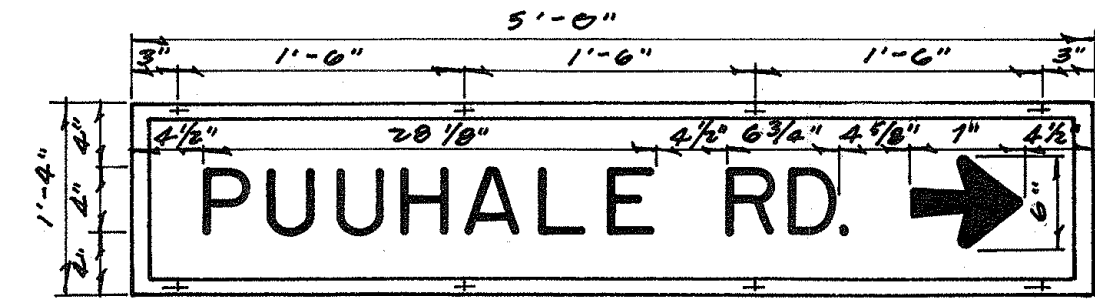


D-86

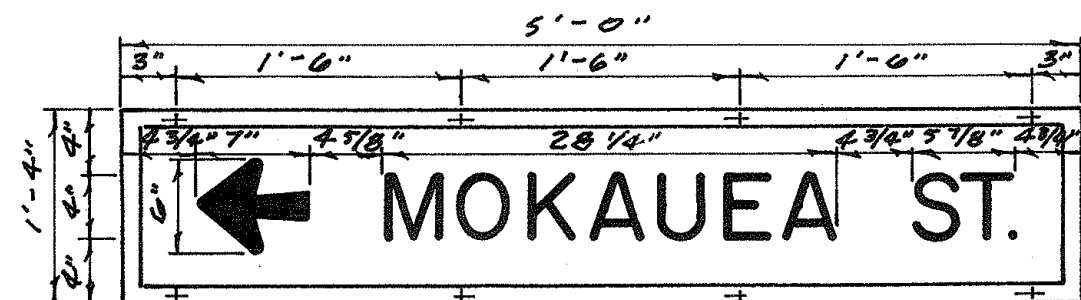


D-87

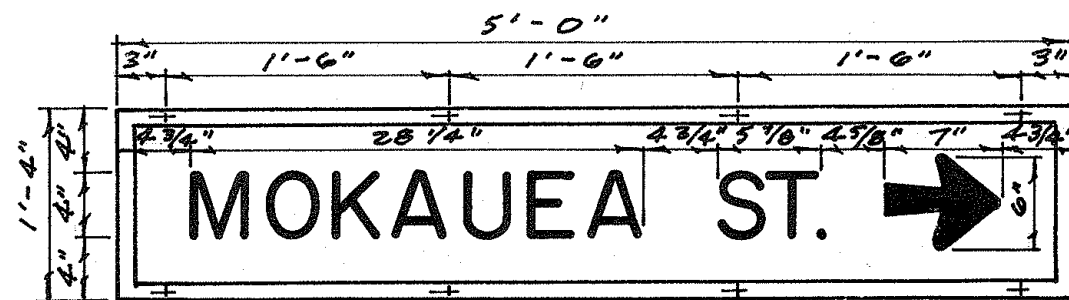


D-88

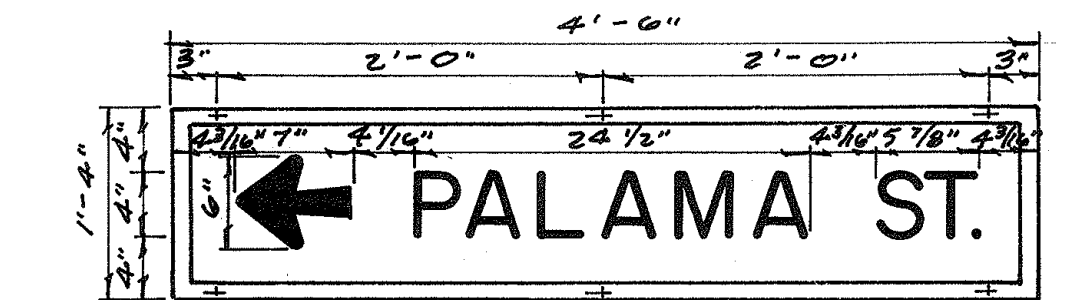


D-89

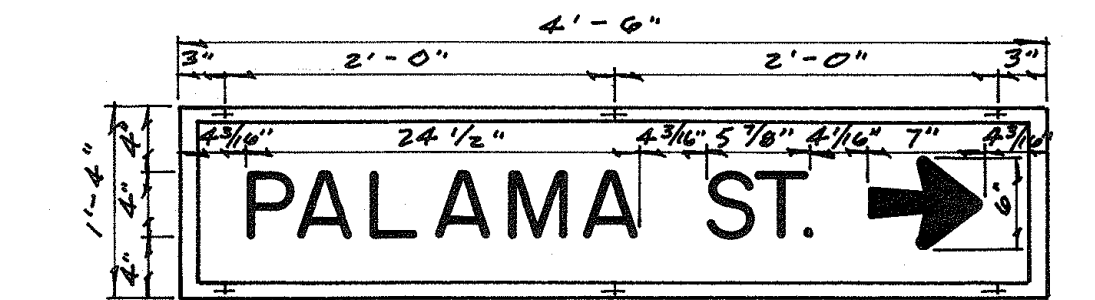


D-90

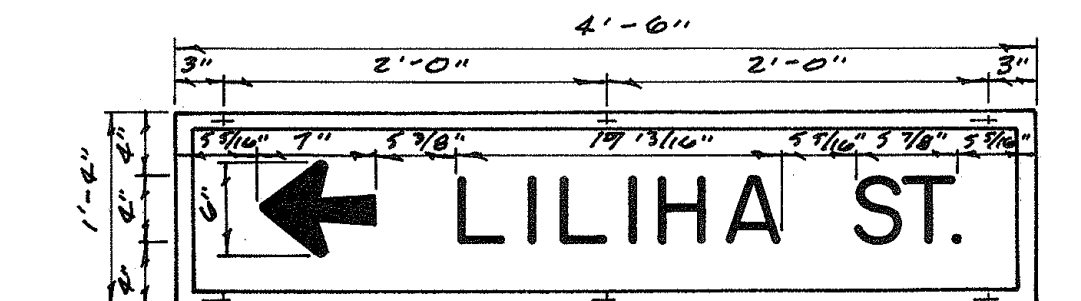


D-91

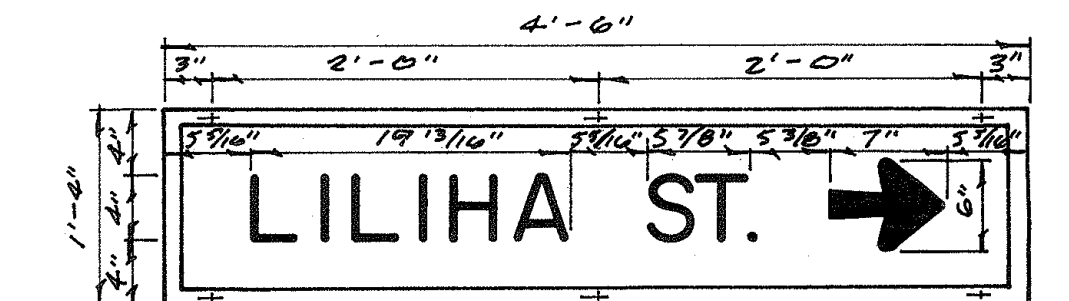


D-92

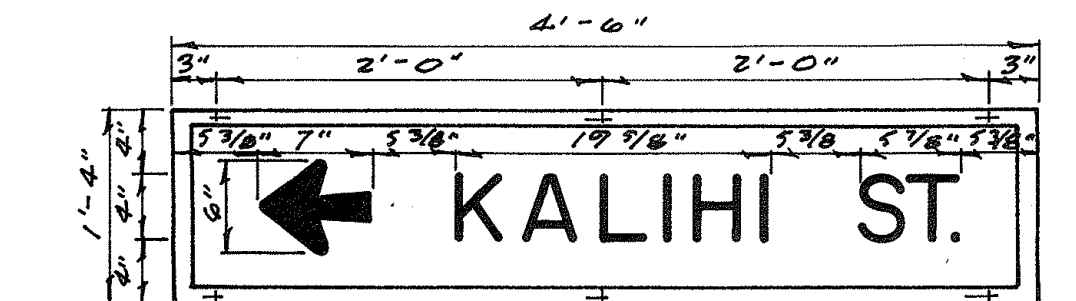


D-93

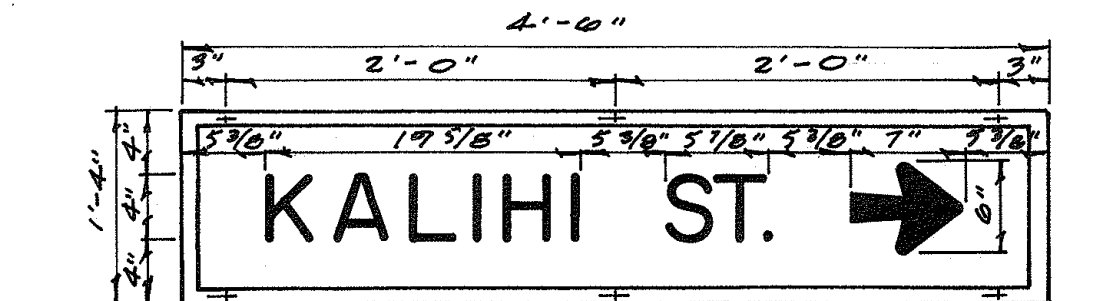


D-94

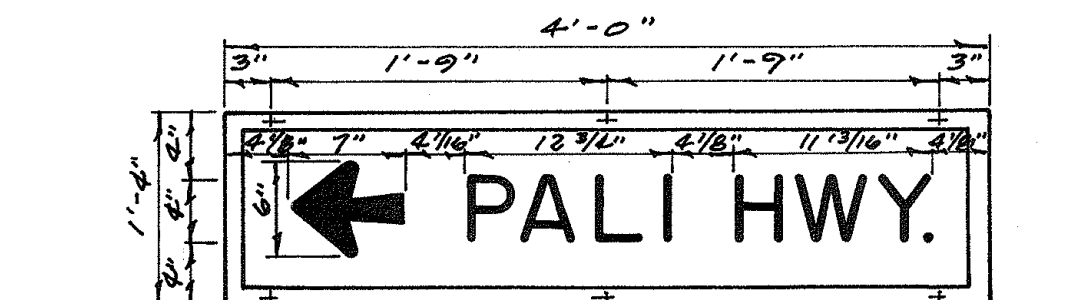

D-95

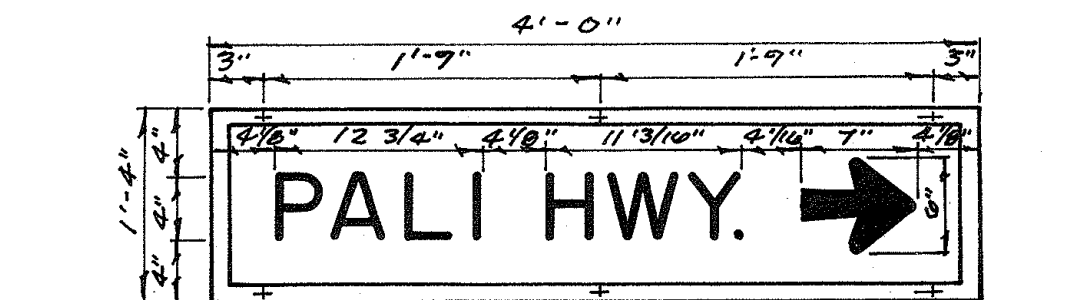

D-96

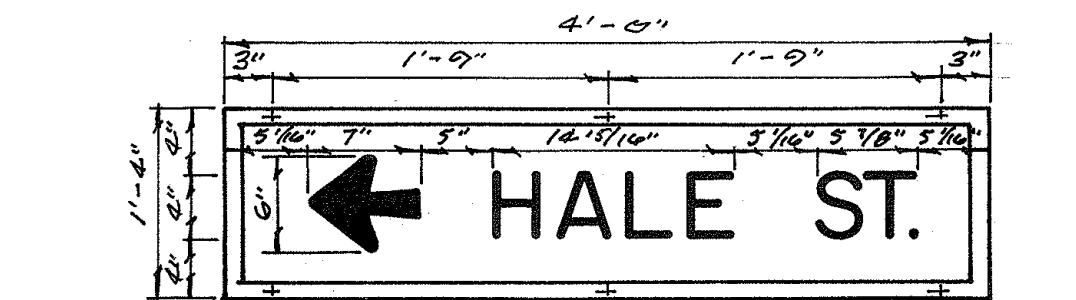

D-97

NOTE:
134 SS NEOPRENE
WASHERS REQUIRED.

STATE OF HAWAII
DEPARTMENT OF TRANSPORTATION
DIVISION OF HIGHWAYS

DESTINATION SIGNS
ISLAND OF OAHU

SCALE: 1" = 1'-0"

SHEET No. 8 OF 9 SHEETS

DESIGNED BY	DATE
TRACED BY	2/60
QUANTITIES BY	
CHECKED BY	
NOTE BOOK	
No.	