




FED. ROAD DIST. NO.	STATE	FED. AID PROJ. NO.	FISCAL YEAR	SHEET NO.	TOTAL SHEETS
CAHLU	HAWAII	35-061-10	4-60	1	2

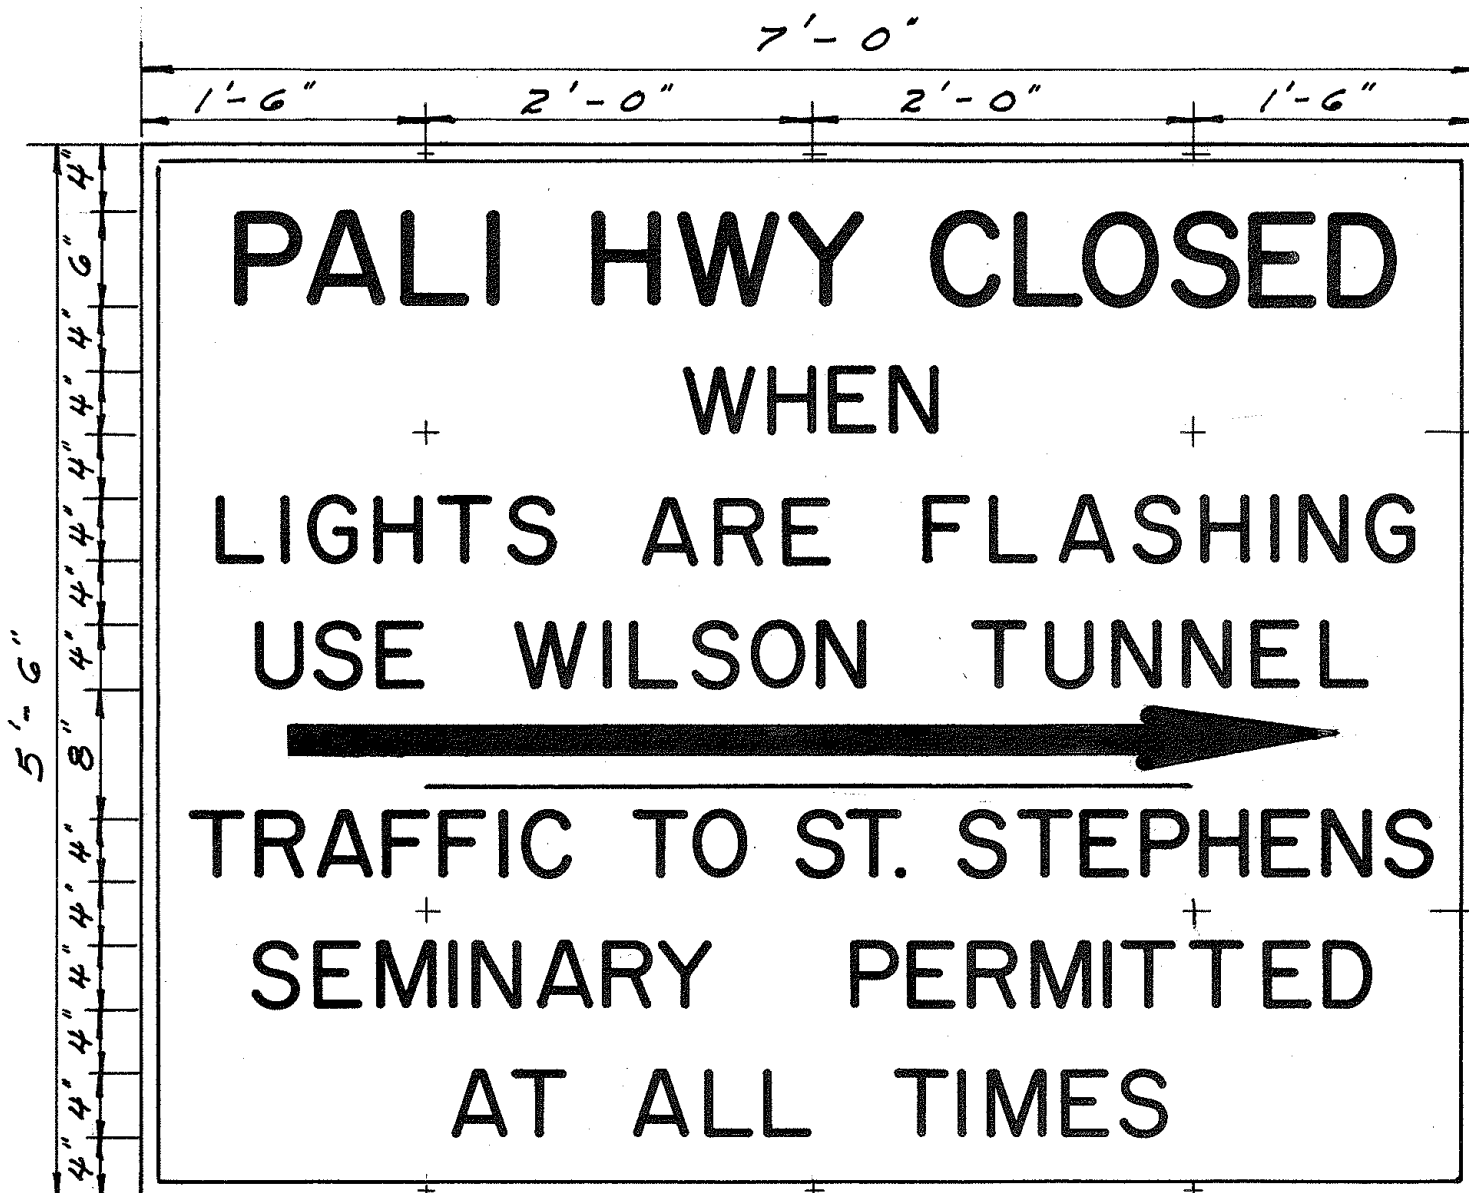


B - 7

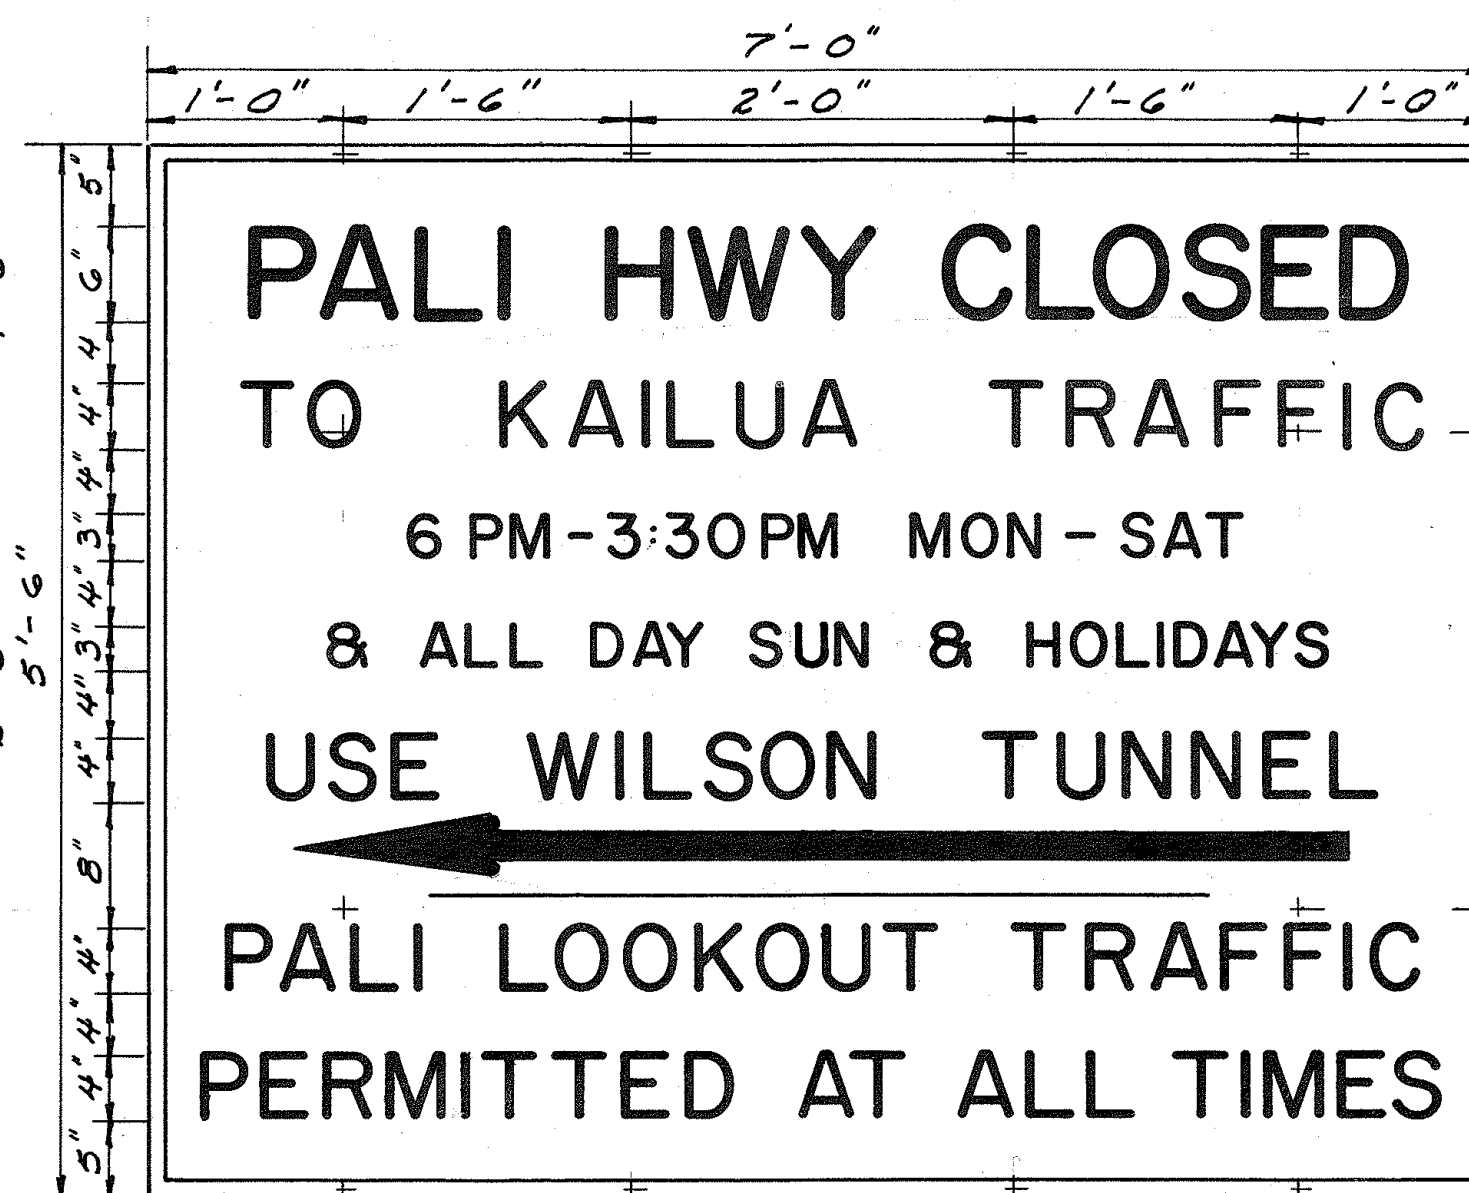


S-1, S-2, S-3

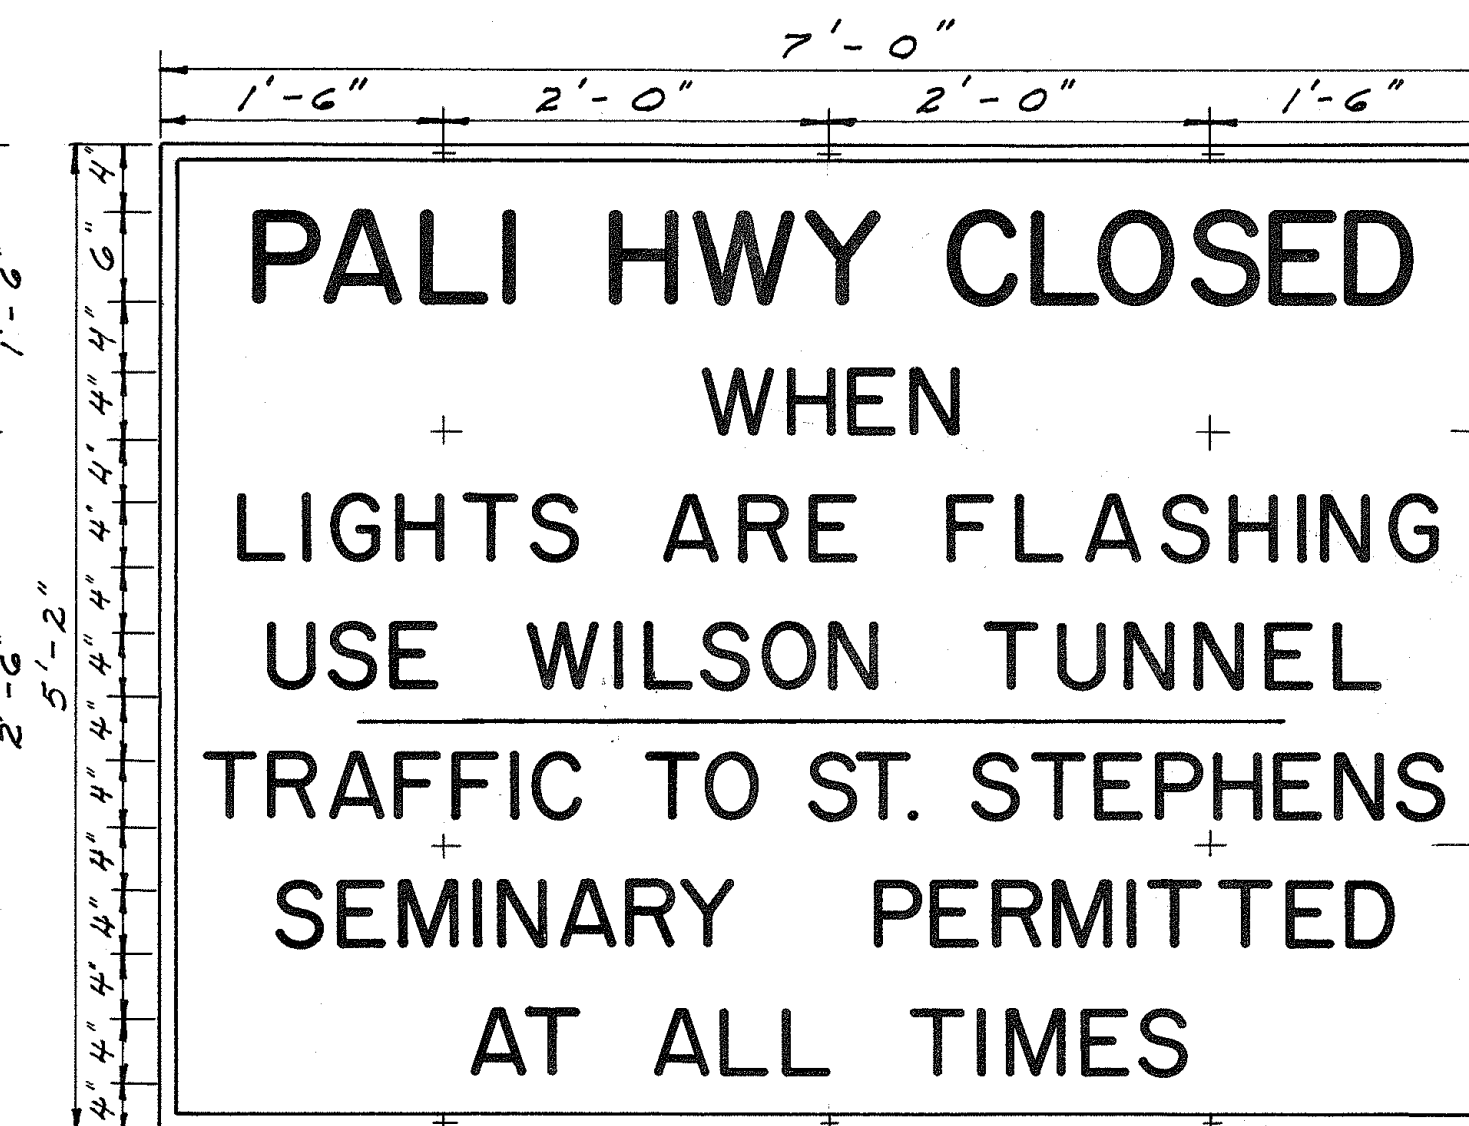


B - 6

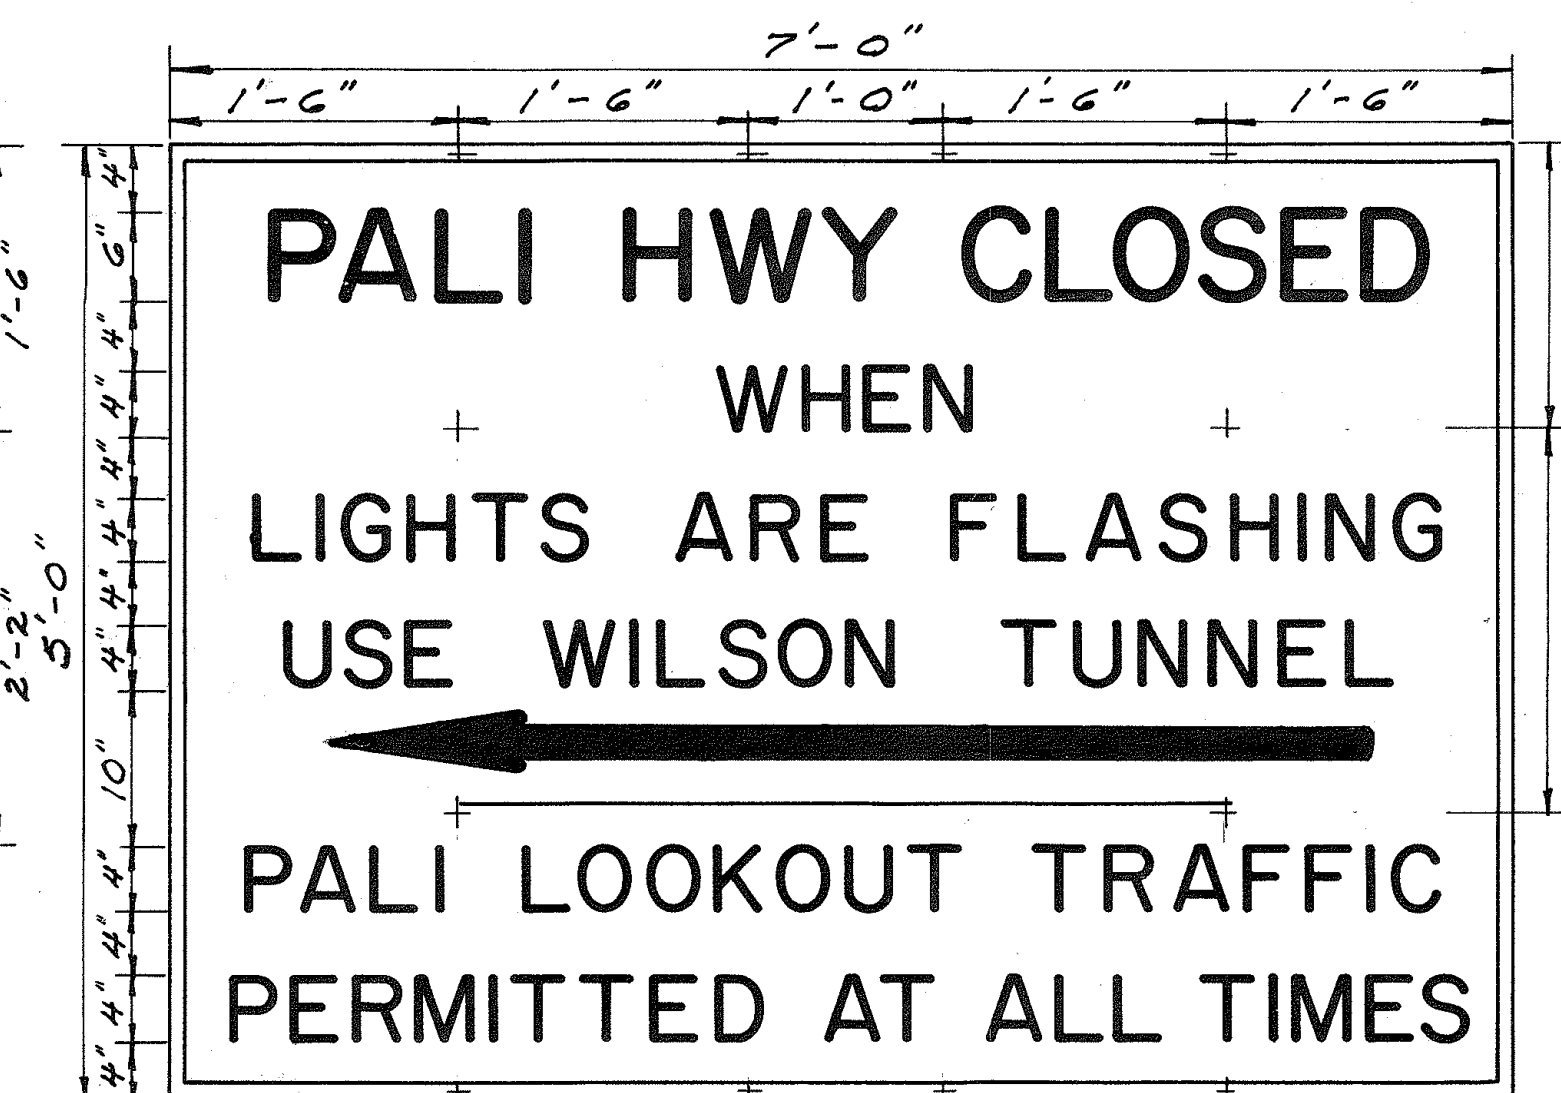


B-1, B-2

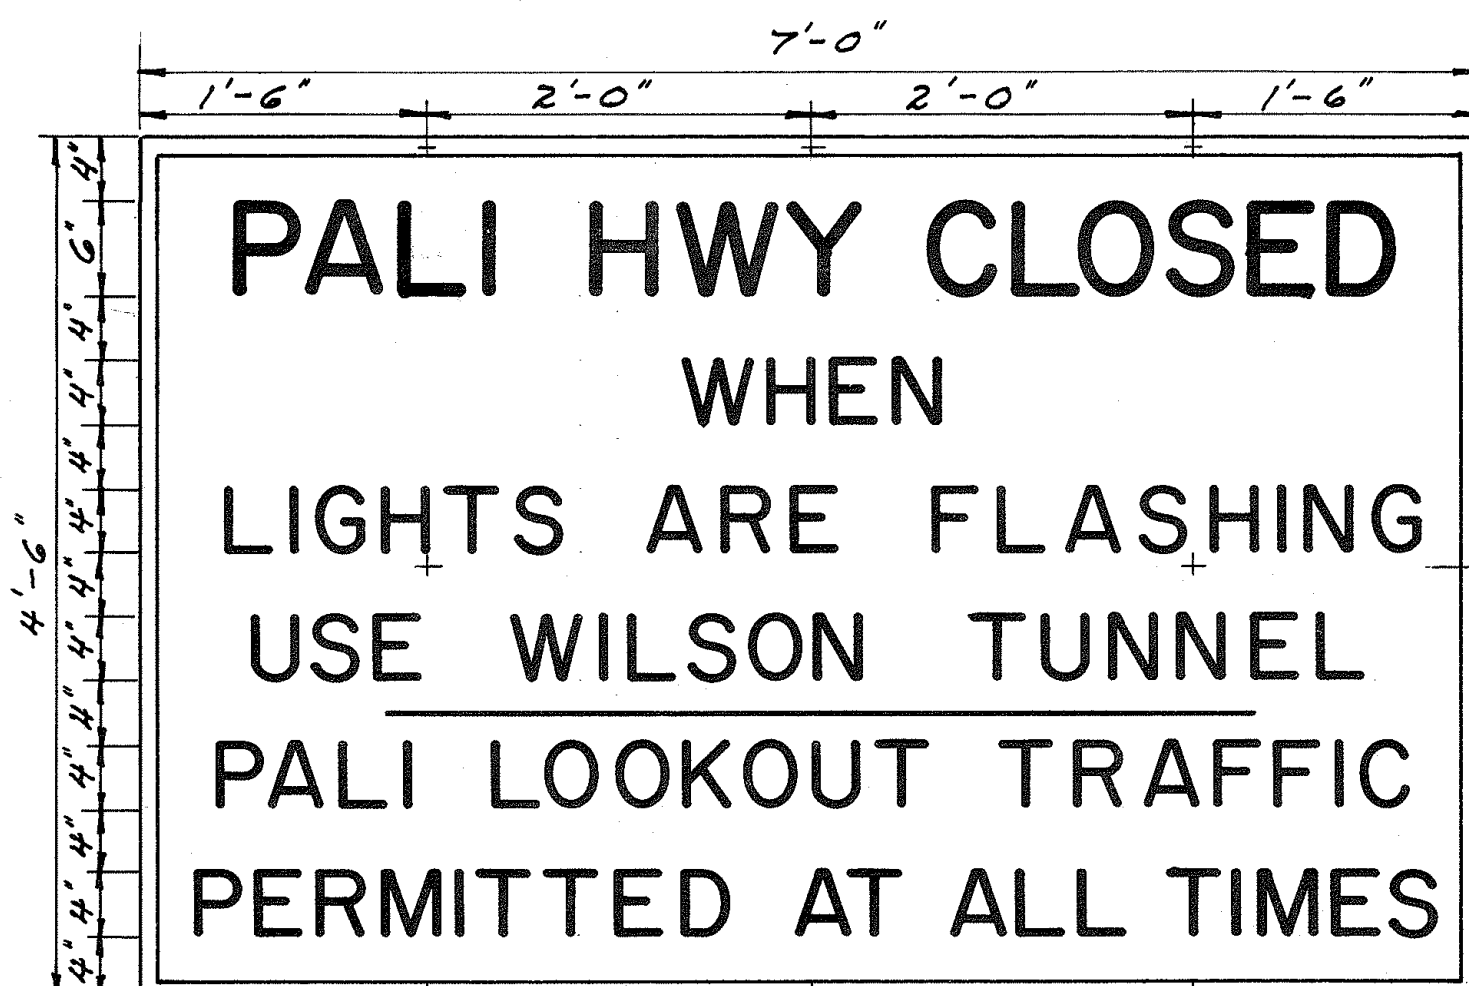


B-4, B-5

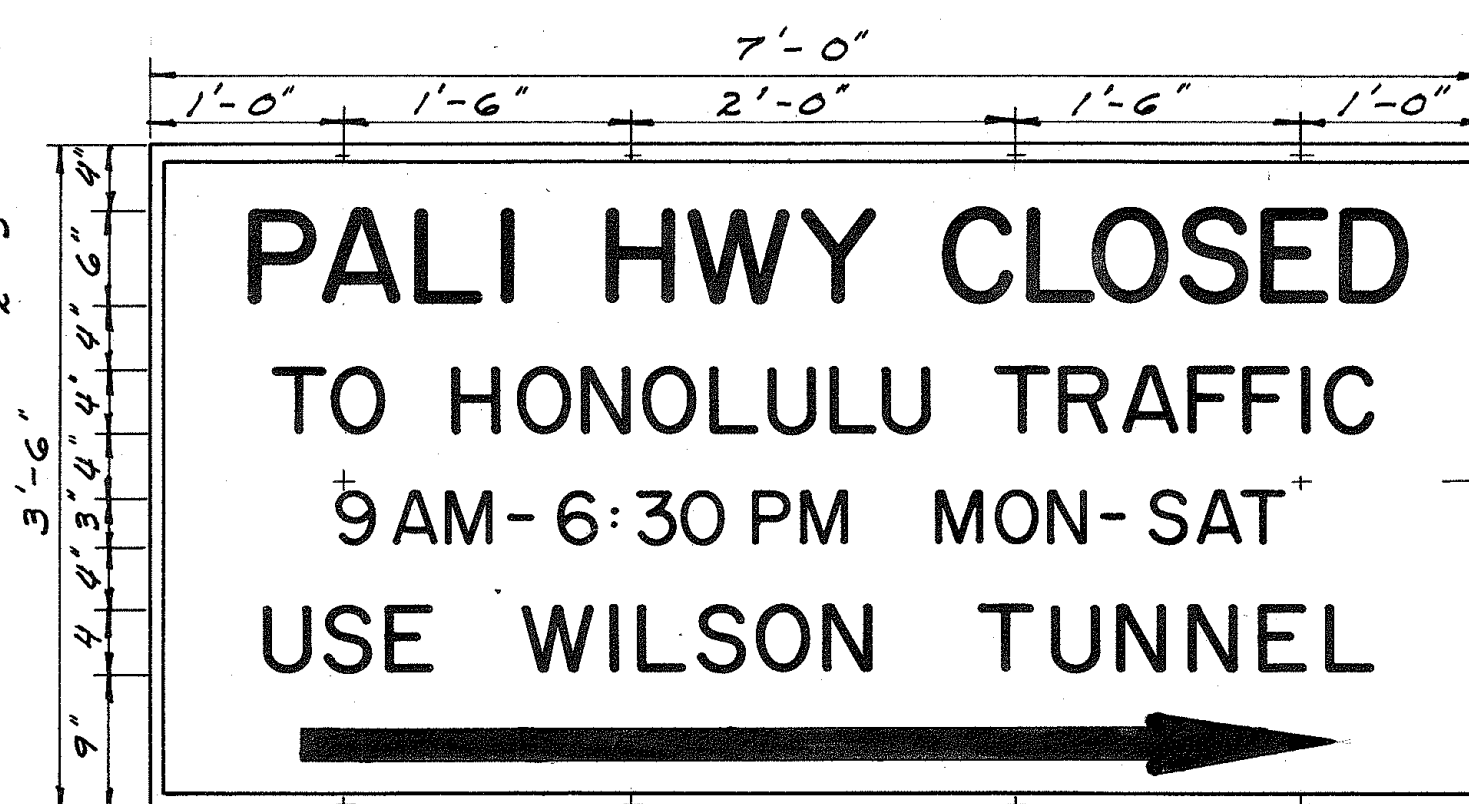


S-4, S-8

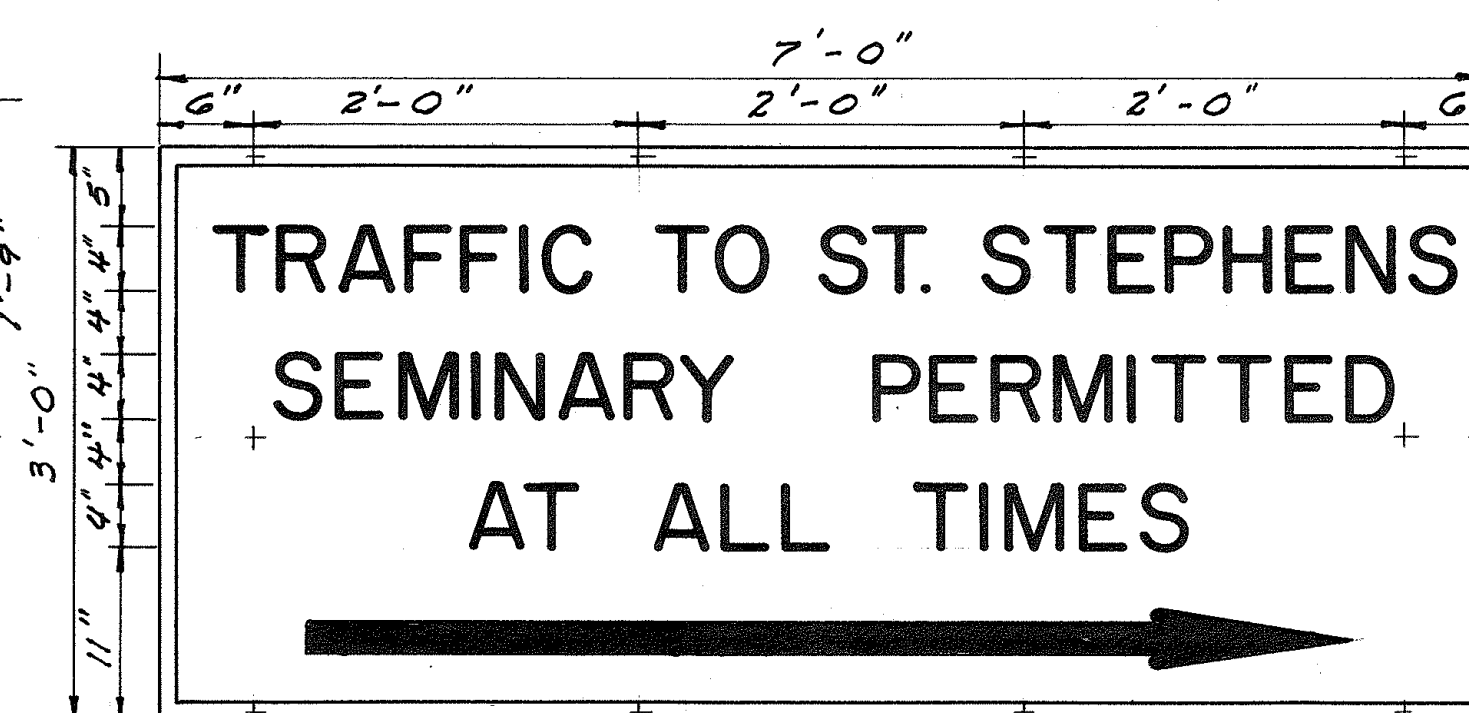


S - 5

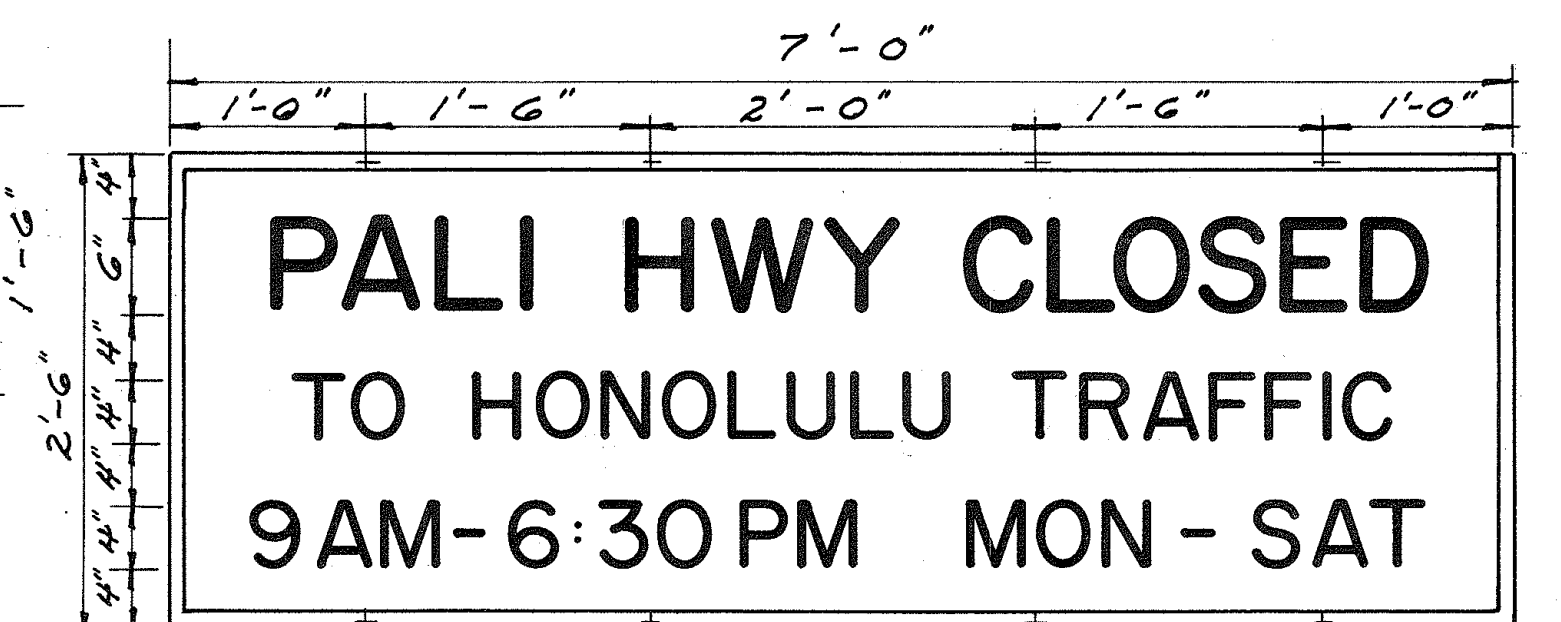


S-9, S-10

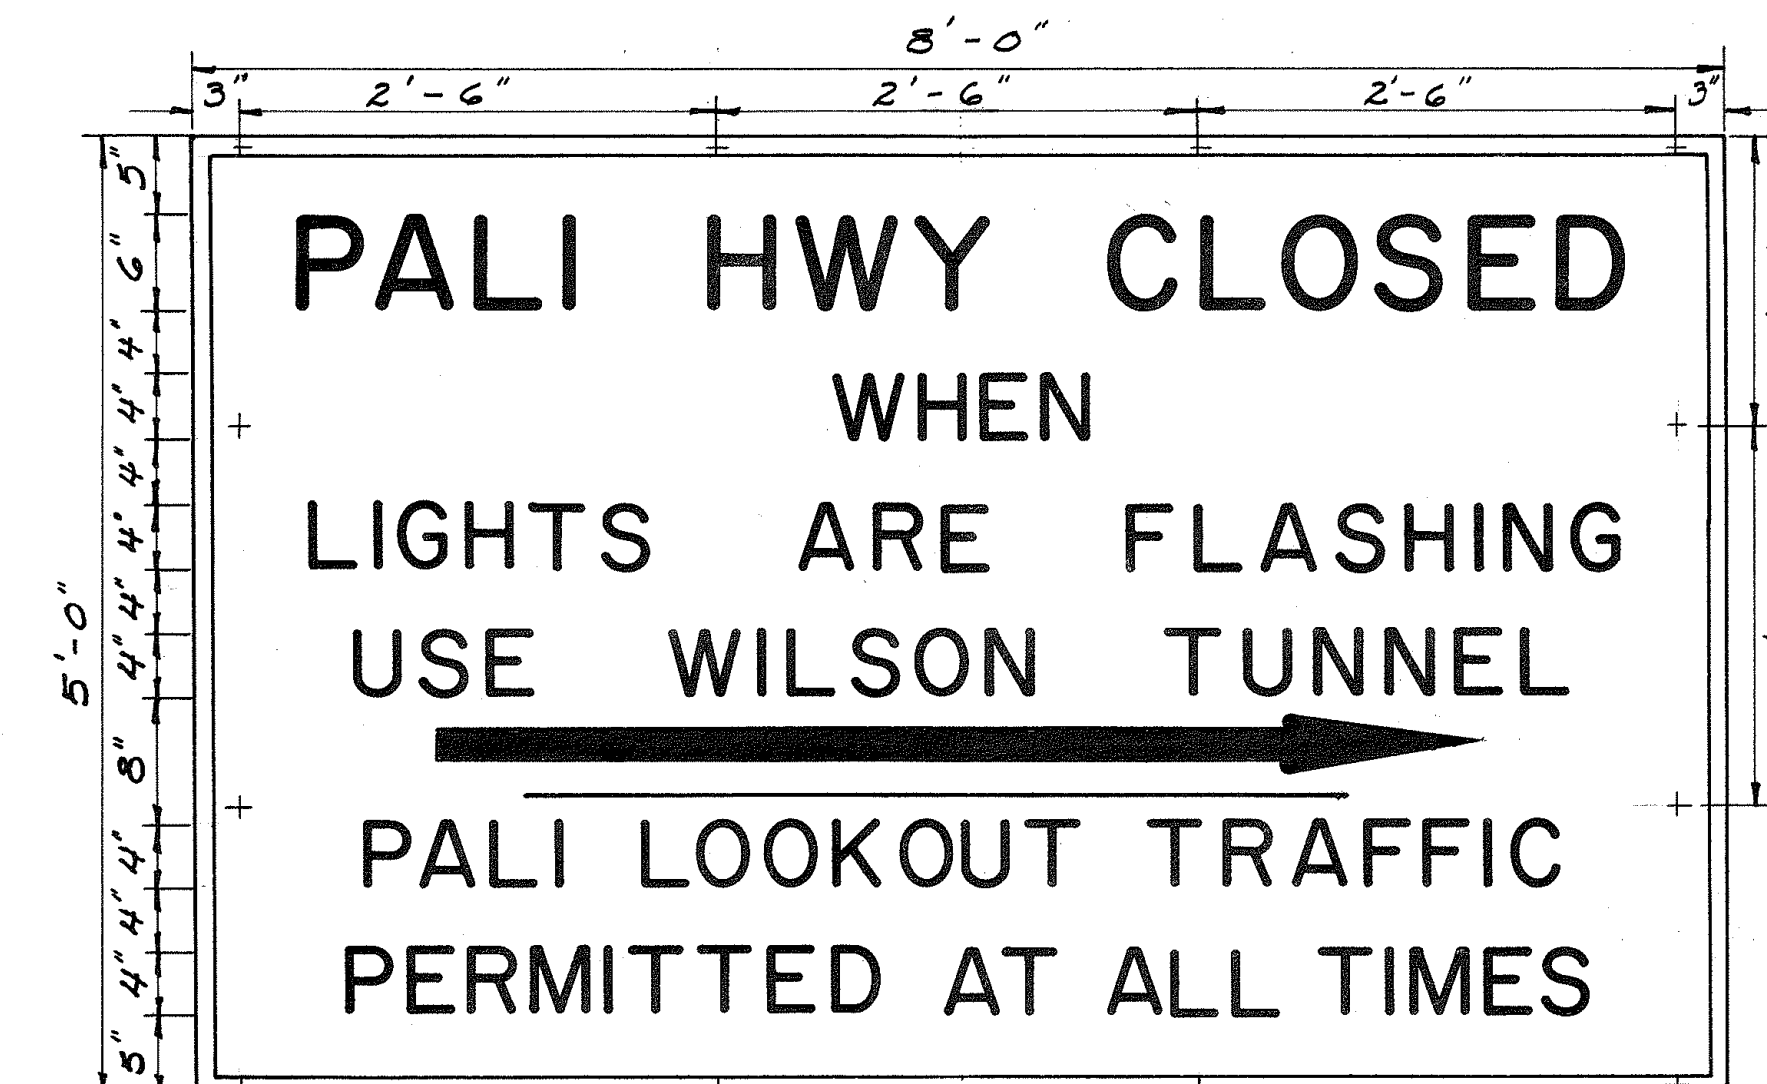


B - 3

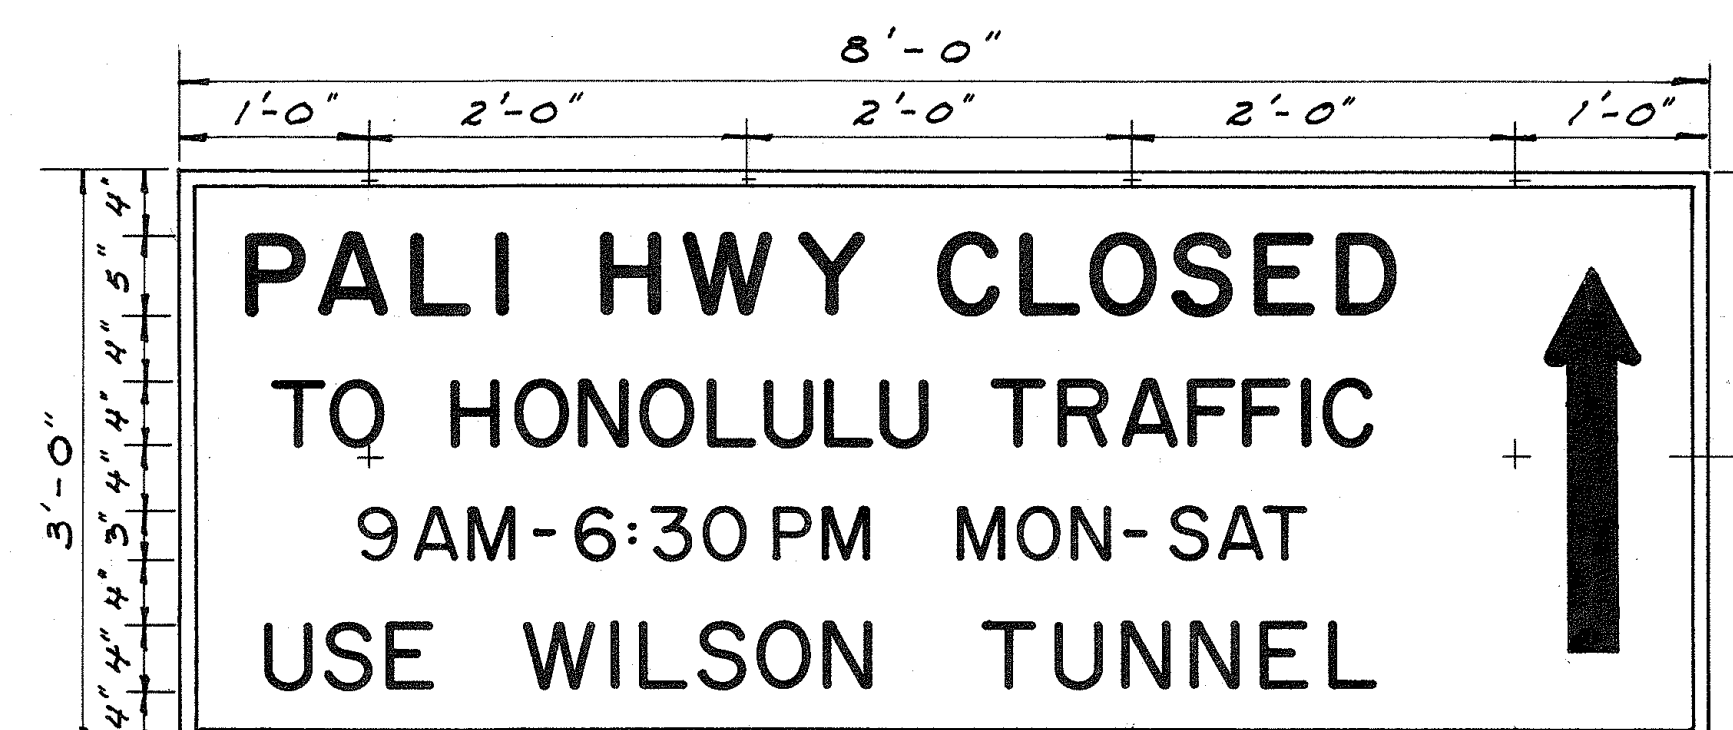

S - 7

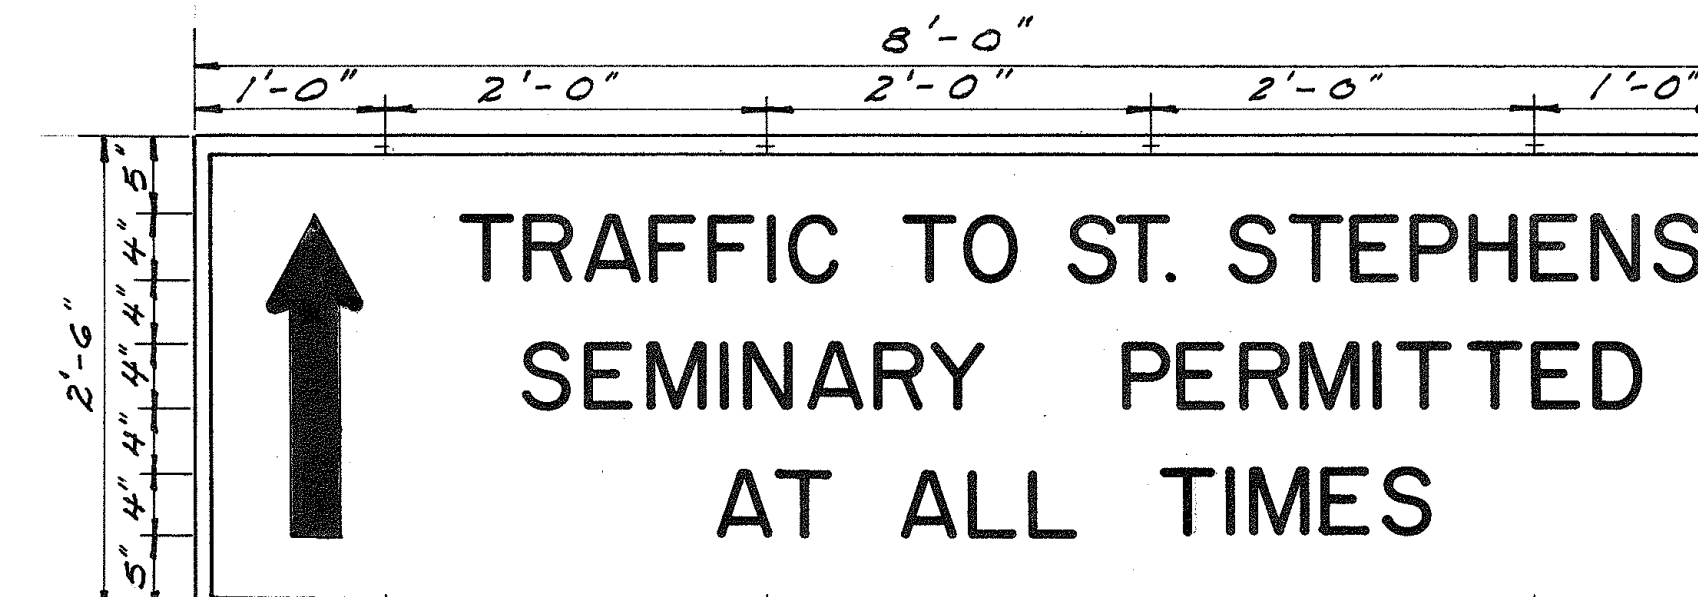

S - 6

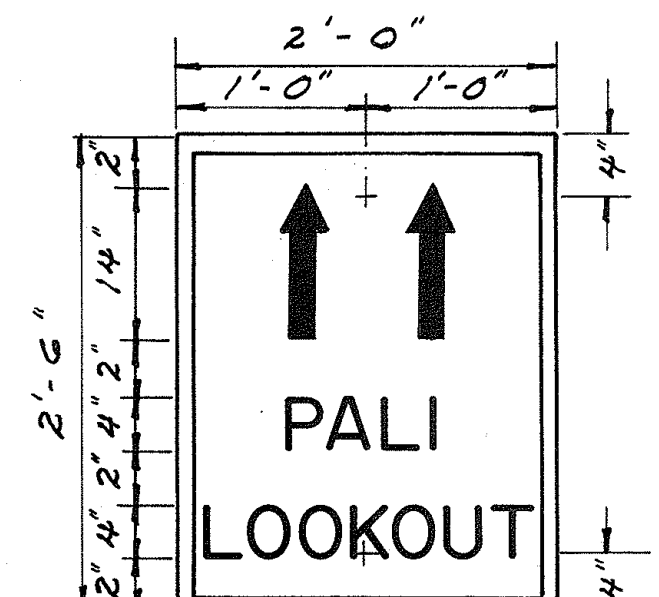

D-6

NOTE:
112 SS NEOPRENE
WASHERS REQUIRED.


STATE OF HAWAII
DEPARTMENT OF TRANSPORTATION
DIVISION OF HIGHWAYS
SPECIAL TRAFFIC WARNING
SIGNS FOR PALI HIGHWAY,
OUTBOUND LANES, PROJECT
NO. BF-061-1(8).
SCALE: 1" = 1'-0"

SHEET No. 1 OF 2 SHEETS


A-0001-03-60, A-0002-01-60, A-0003-03-60, A-0004-02-60

DATE	DESIGNED BY	CHECKED BY
PLANNED BY	TRACED BY	QUANTITIES BY
NOTE BOOK	NO.	


FED. ROAD DIST. NO.	STATE	FED. AID PROJ. NO.	FISCAL YEAR	SHEET NO.	TOTAL SHEETS
044U	HAWAII	31-061-1(8)	4-60	2	2

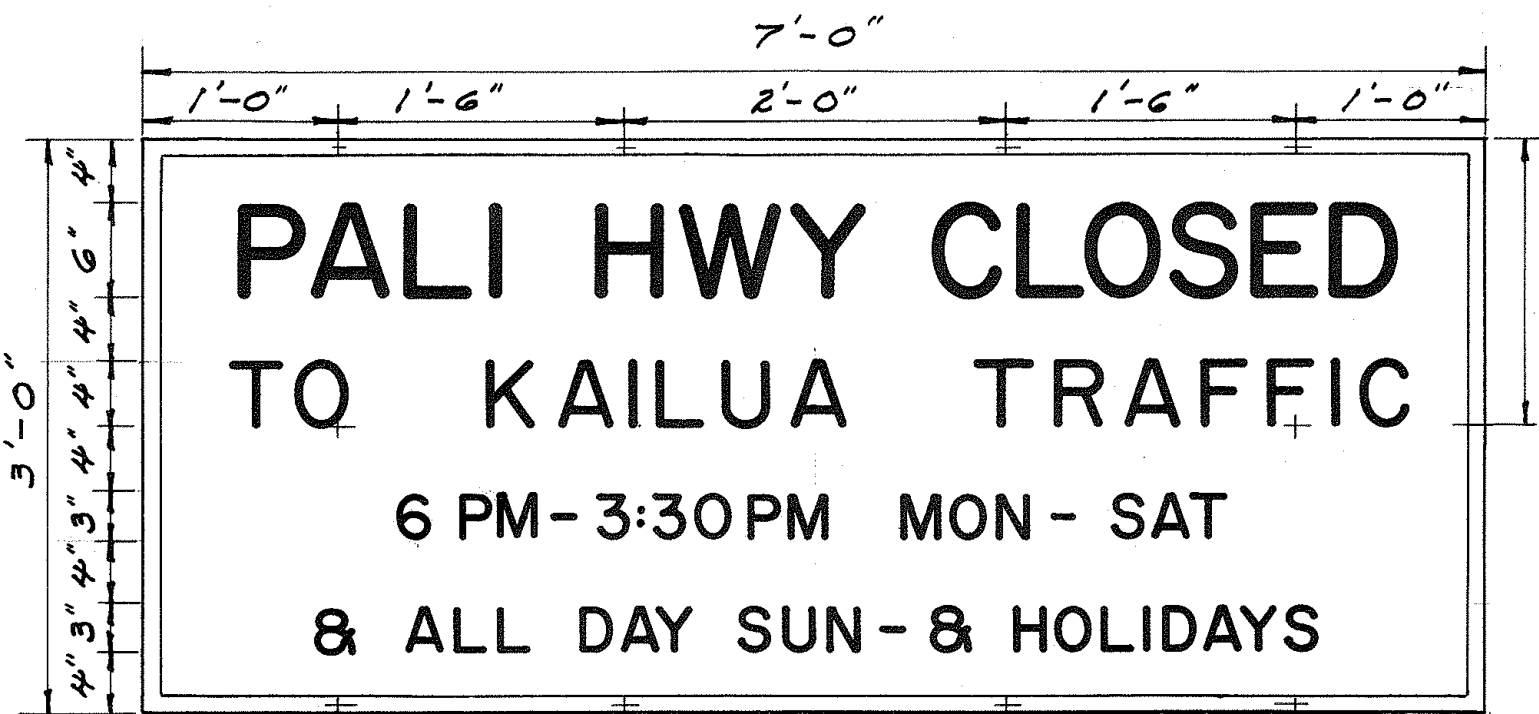


S-II

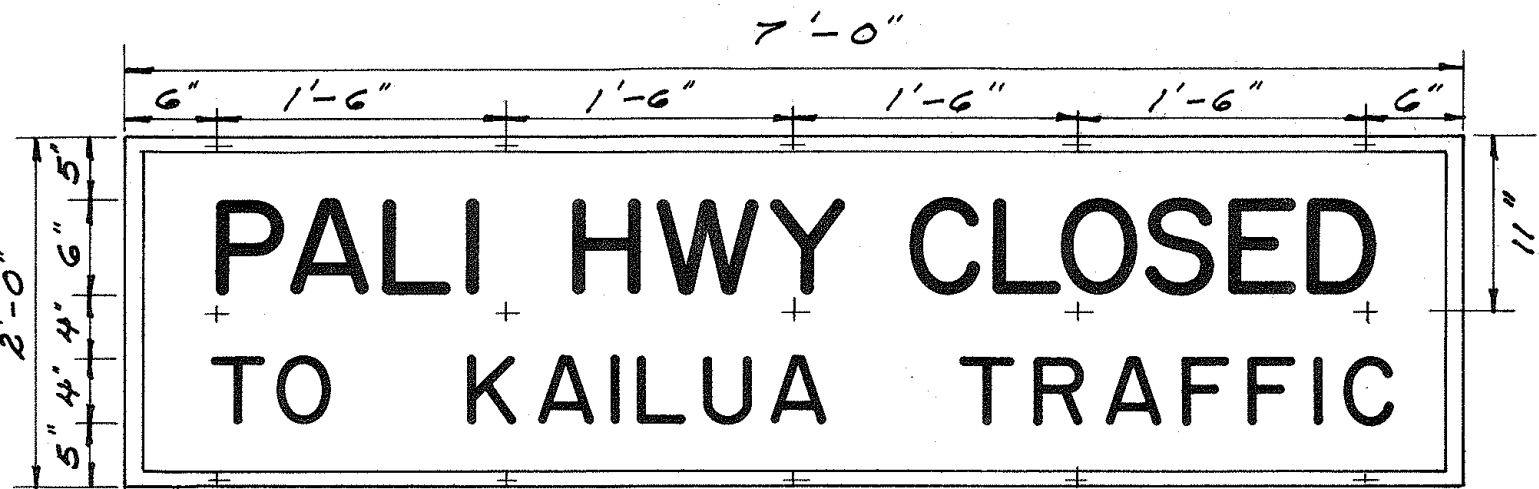


C-I

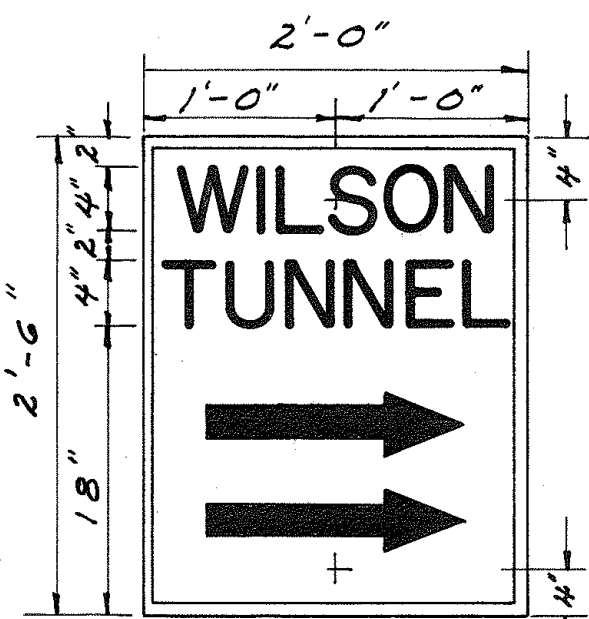

D-2
4 Req.

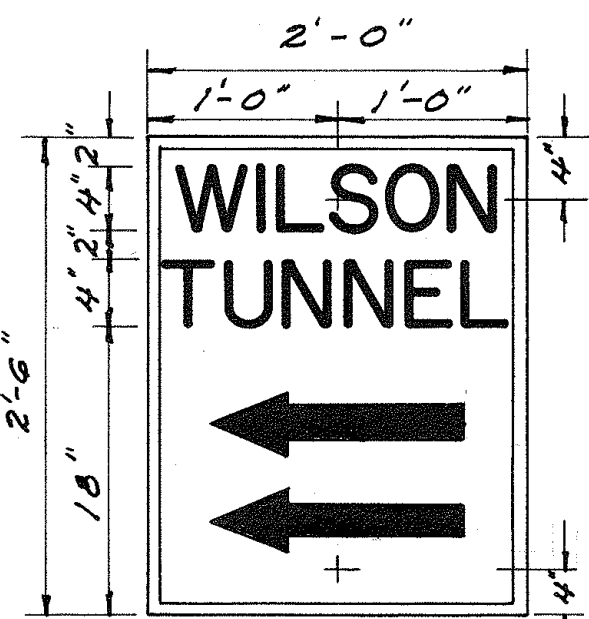

D-3
3 Req.

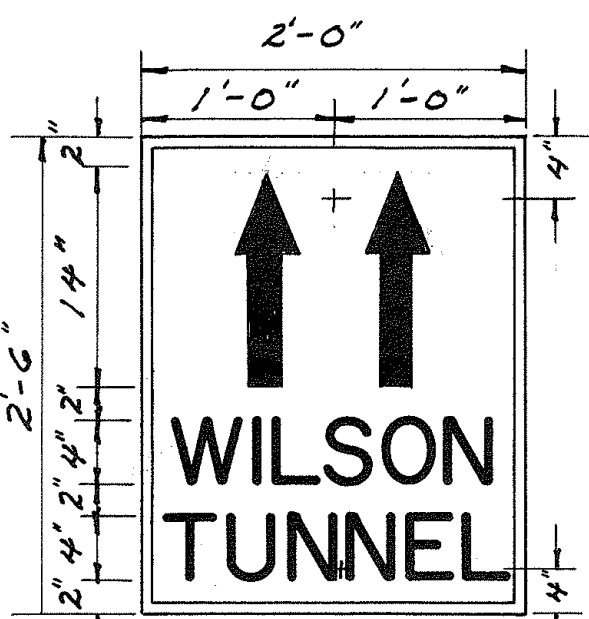

D-1
4 Req.

ORIGINAL PLAN No.	SURVEY PLOTTED BY	DATE
DESIGNED BY		
DRAWN BY		
CHECKED BY		
NOTE BOOK		
QUANTITIES CHECKED BY		
CHECKED BY		

NOTE:
31 SS NEOPRENE
WASHERS REQUIRED.

STATE OF HAWAII
DEPARTMENT OF TRANSPORTATION
DIVISION OF HIGHWAYS
**SPECIAL TRAFFIC WARNING
SIGNS FOR PALI HIGHWAY,
OUTBOUND LANES, PROJECT
NO. BF-061-1(8).**
SCALE: 1" = 1'-0"