


FED. ROAD DIST. NO.	STATE	FED. AID PROJ. NO.	FISCAL YEAR	SHEET NO.	TOTAL SHEETS
HAWAII	HAW.	ROS-0300(4)U2	1981	2	11

GENERAL NOTES


1. The Contractor's attention is directed to Subsection 107.13-"Public Convenience and Safety" and Subsection 107.14-"Barricades and Warning Signs" of the Special Provisions pertaining to hours of operations, detouring, submitting a traffic control plan and other requirements necessary to maintain traffic safety through the project areas.
2. Replace all existing wooden and metal guard rails with new metal guard rails and steel posts as shown on the plans, unless noted otherwise.
3. Existing guard rails and posts shall be removed, hauled, and stockpiled as directed by the Engineer. Kaneohe Bascyard.
4. The locations of underground facilities shall be verified by the Contractor prior to the installation of new metal posts. Any damage to the existing facilities shall be repaired immediately by the Contractor at his expense.

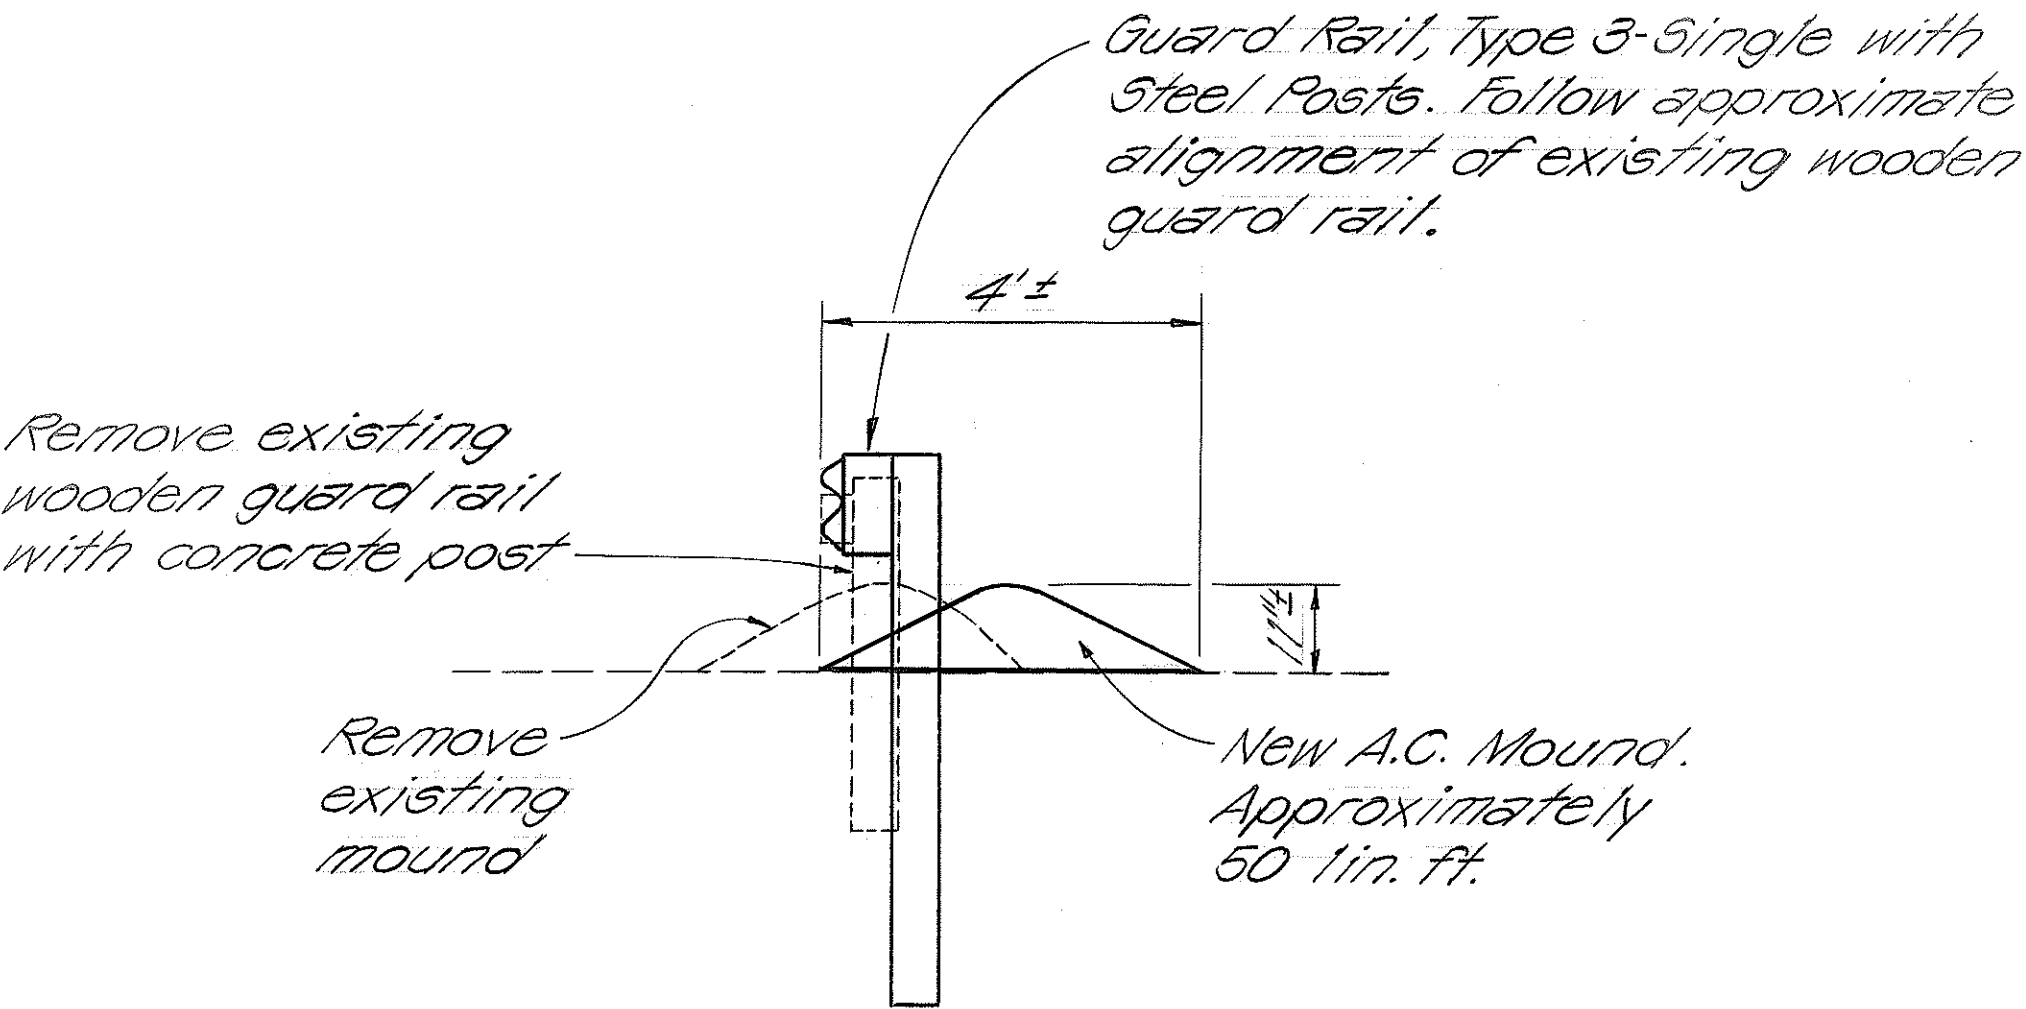

TYPICAL SECTION
KALANIANA'OLE HIGHWAY
Scale: 1/2"=1'-0"

True North
Scale: 1"=50'

02.5
Sta. 288+65 Lt. to Sta. 294+65 Lt.
Remove 640± lin. ft. of existing wood guard rails with concrete posts.
Install 650± lin. ft. of new metal guard rails with metal posts.

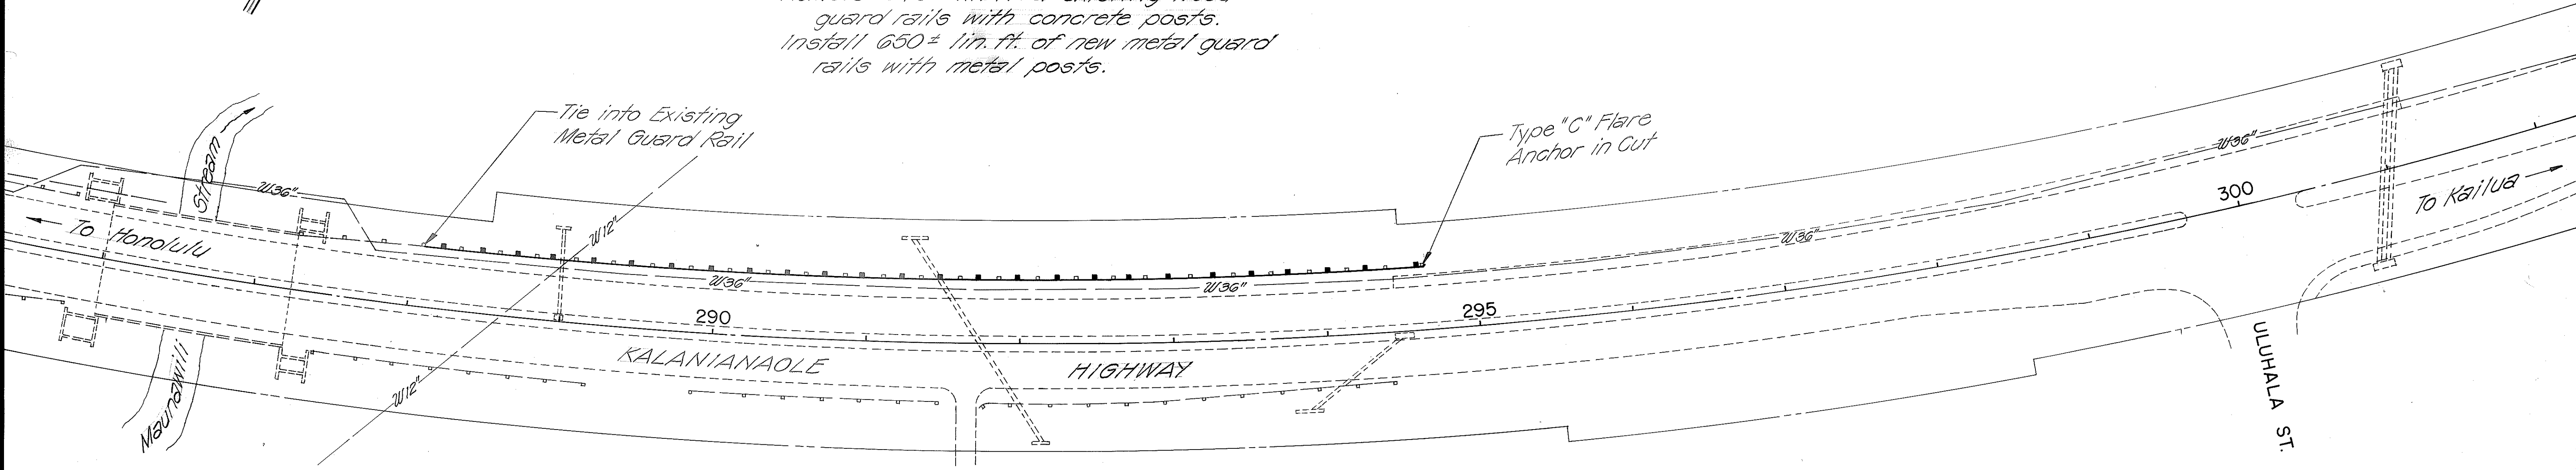

PLAN ~ KALANIANA'OLE HIGHWAY
Scale as noted

STATE OF HAWAII
DEPARTMENT OF TRANSPORTATION
HIGHWAYS DIVISION

PLAN


KALANIANA'OLE HIGHWAY
UPGRADING OF GUARD RAILS
AT VARIOUS LOCATIONS
F.A. PROJECT NO. ROS-0300(4) UNIT 2

Scale as noted


SHEET NO. 1 OF 1 SHEETS

ORIGINAL	SURVEY PLOTTED BY	DATE
PLAN	DRAWN BY	" "
NOTE BOOK	DESIGNED BY	" "
QUANTITIES BY	CHECKED BY	" "
No.		

FED. ROAD DIST. NO.	STATE	FED. AID PROJ. NO.	FISCAL YEAR	SHEET NO.	TOTAL SHEETS
HAWAII	HAW.	ROS-0300(4)112	1981	3	11

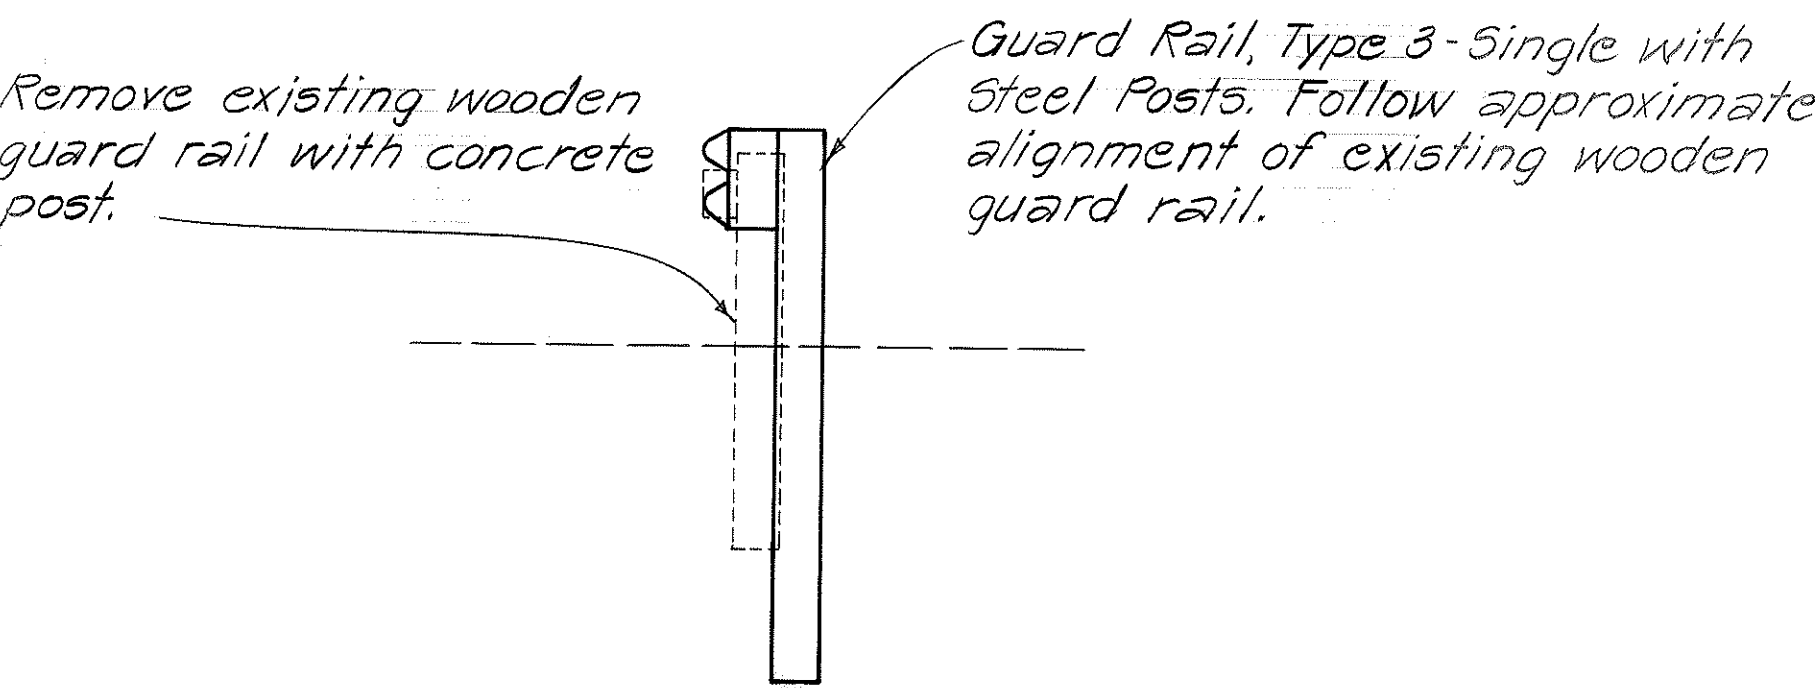

TYPICAL SECTION - LIKELIKE HIGHWAY
Not to scale

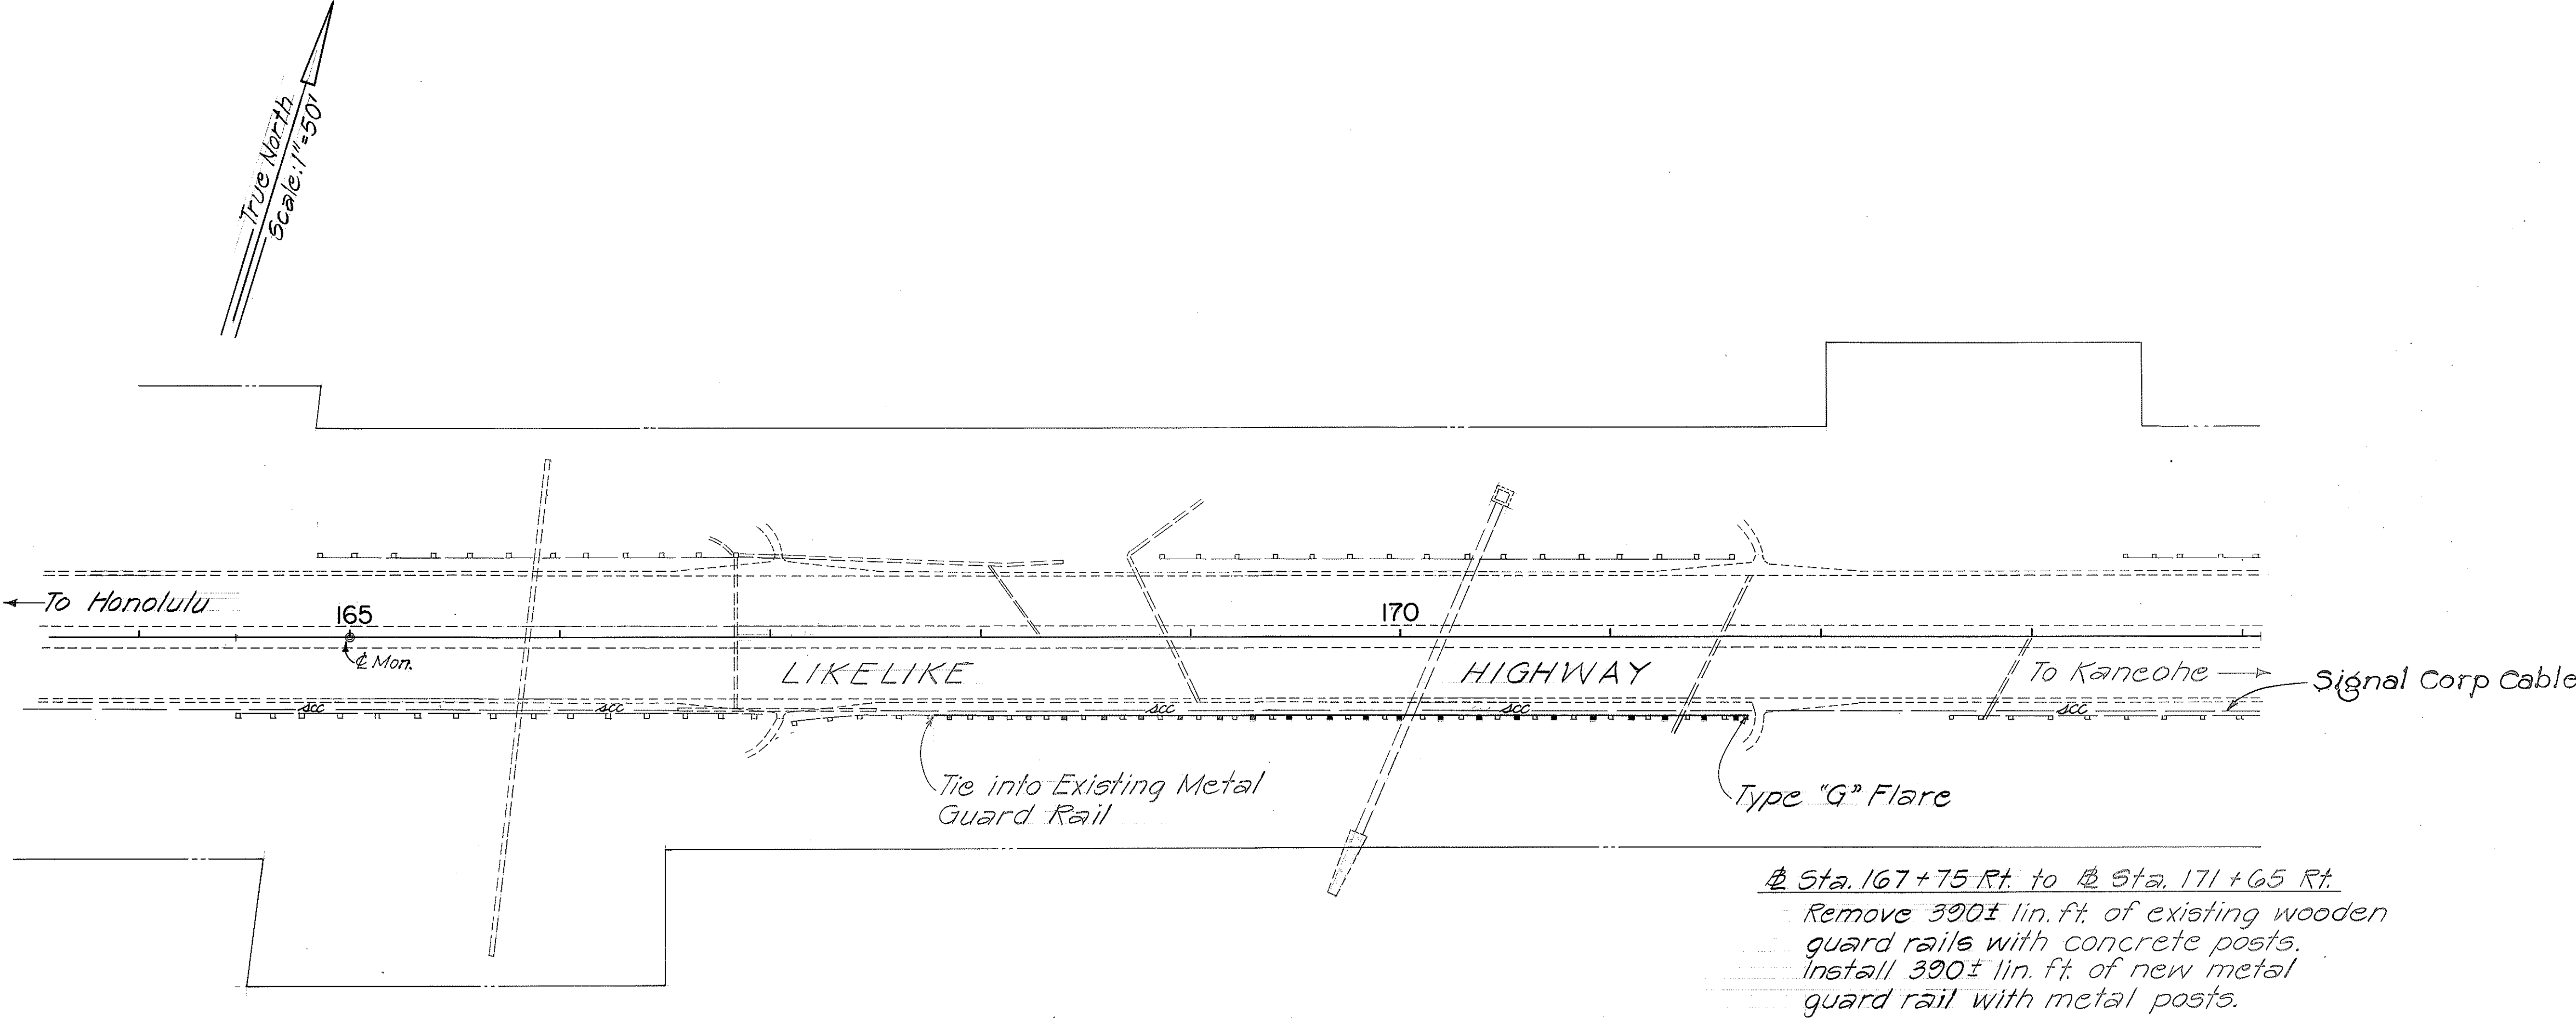

PLAN - LIKELIKE HIGHWAY
Scale as noted

STATE OF HAWAII
DEPARTMENT OF TRANSPORTATION
HIGHWAYS DIVISION

PLAN
LIKELIKE HIGHWAY
UPGRADING OF GUARD RAILS
AT VARIOUS LOCATIONS
F.A. PROJECT NO. ROS-0300(4) UNIT 2
Scale as noted
SHEET NO. 1 OF 1 SHEETS

DATE	_____
SURVEY PLOTTED BY	_____
DRAWN BY	_____
DESIGNED BY	_____
QUANTITIES BY	_____
CHECKED BY	_____
ORIGINAL PLAN	_____
NOTE BOOK	_____
No.	_____