




FED. ROAD DIST. NO.	STATE	FED. AID PROJ. NO.	FISCAL YEAR	SHEET NO.	TOTAL SHEETS
			1961	6	15

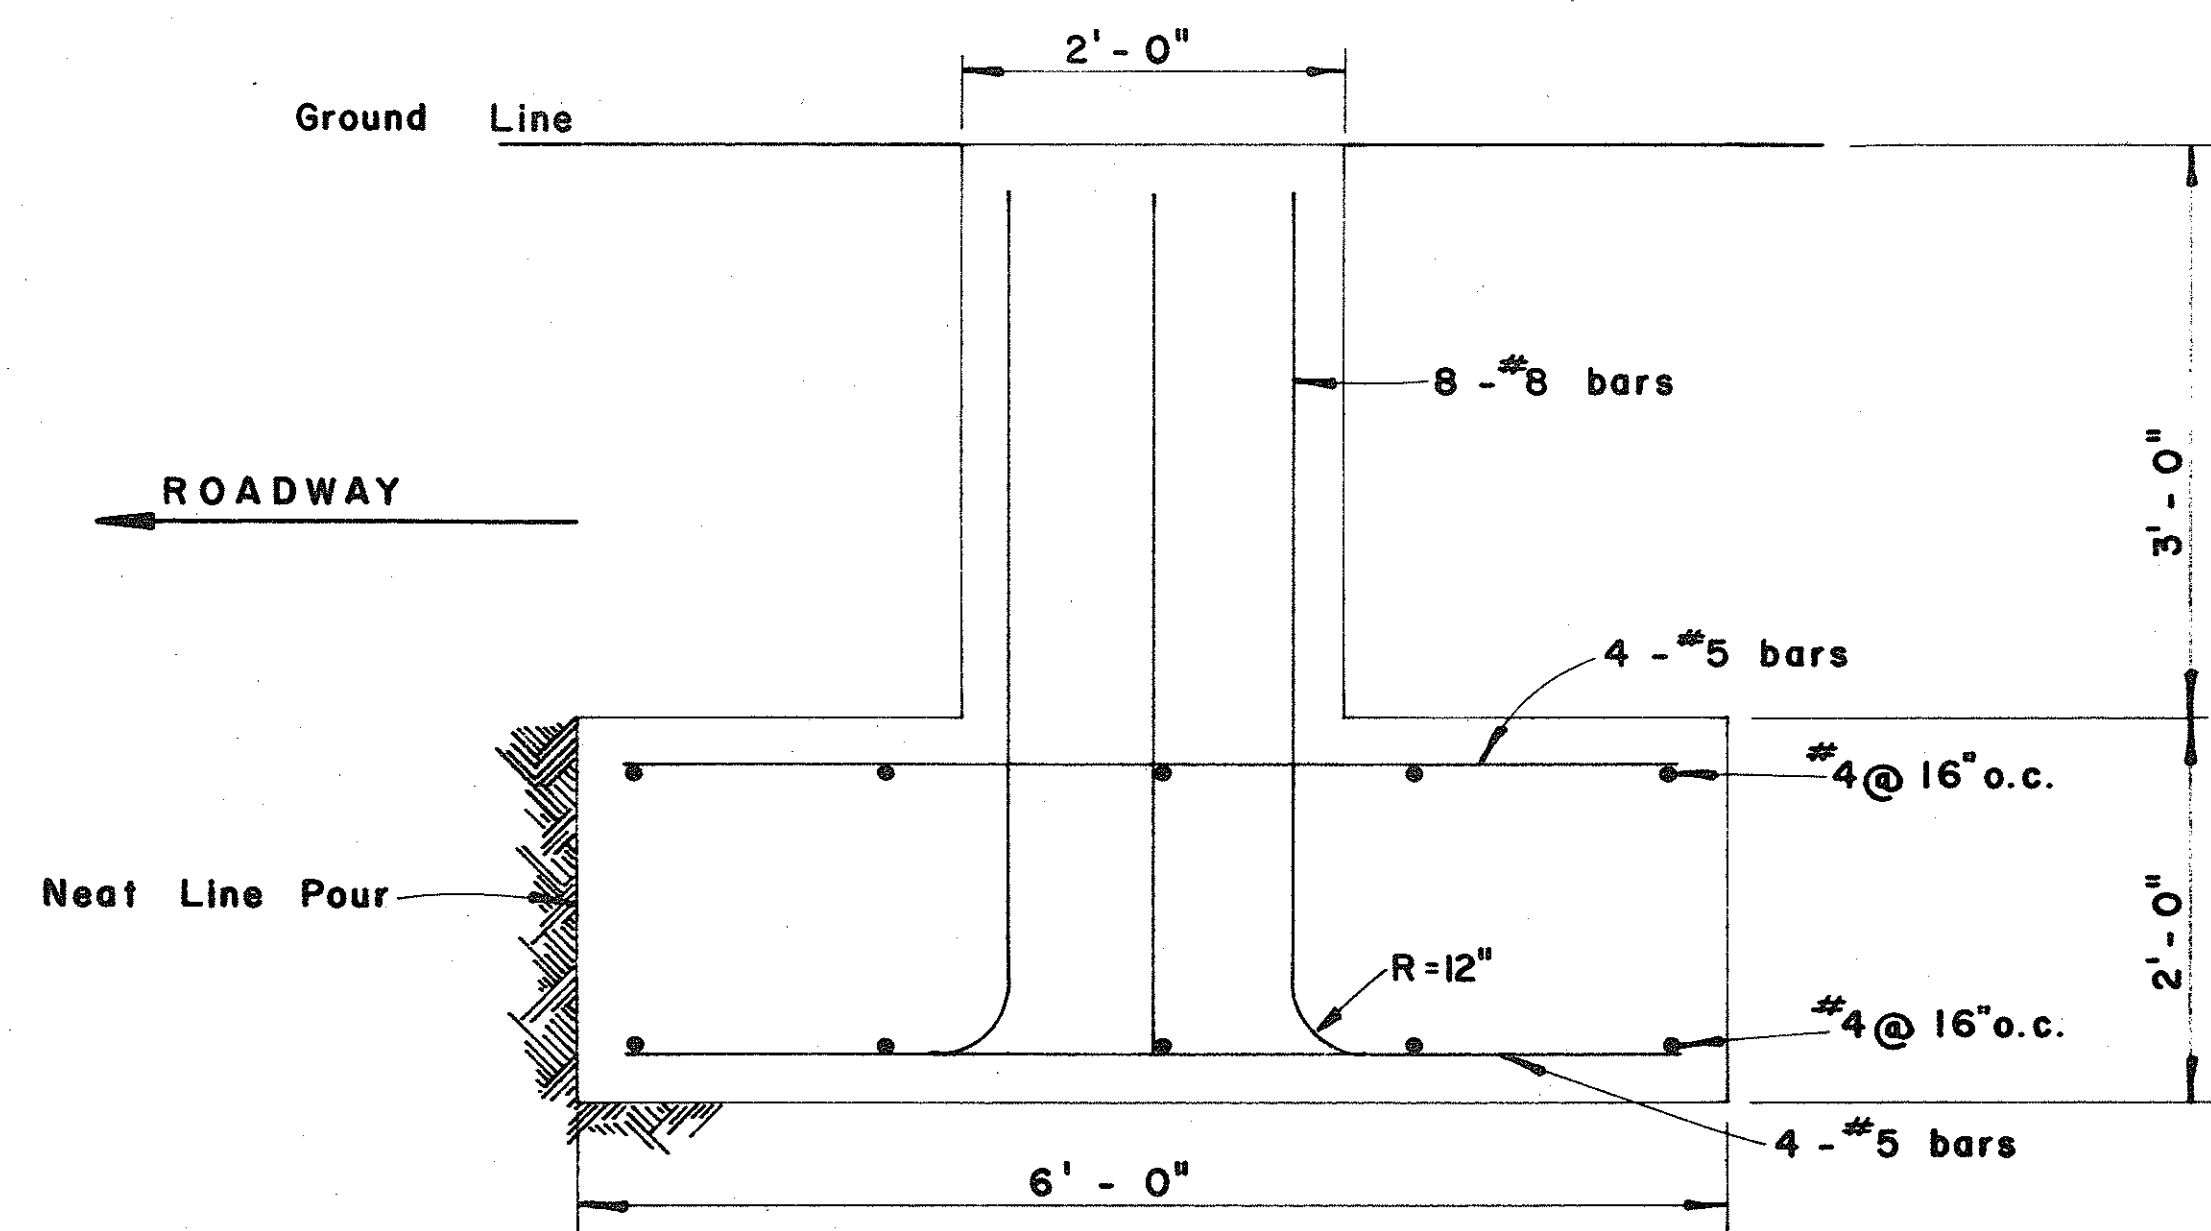


ELEVATION

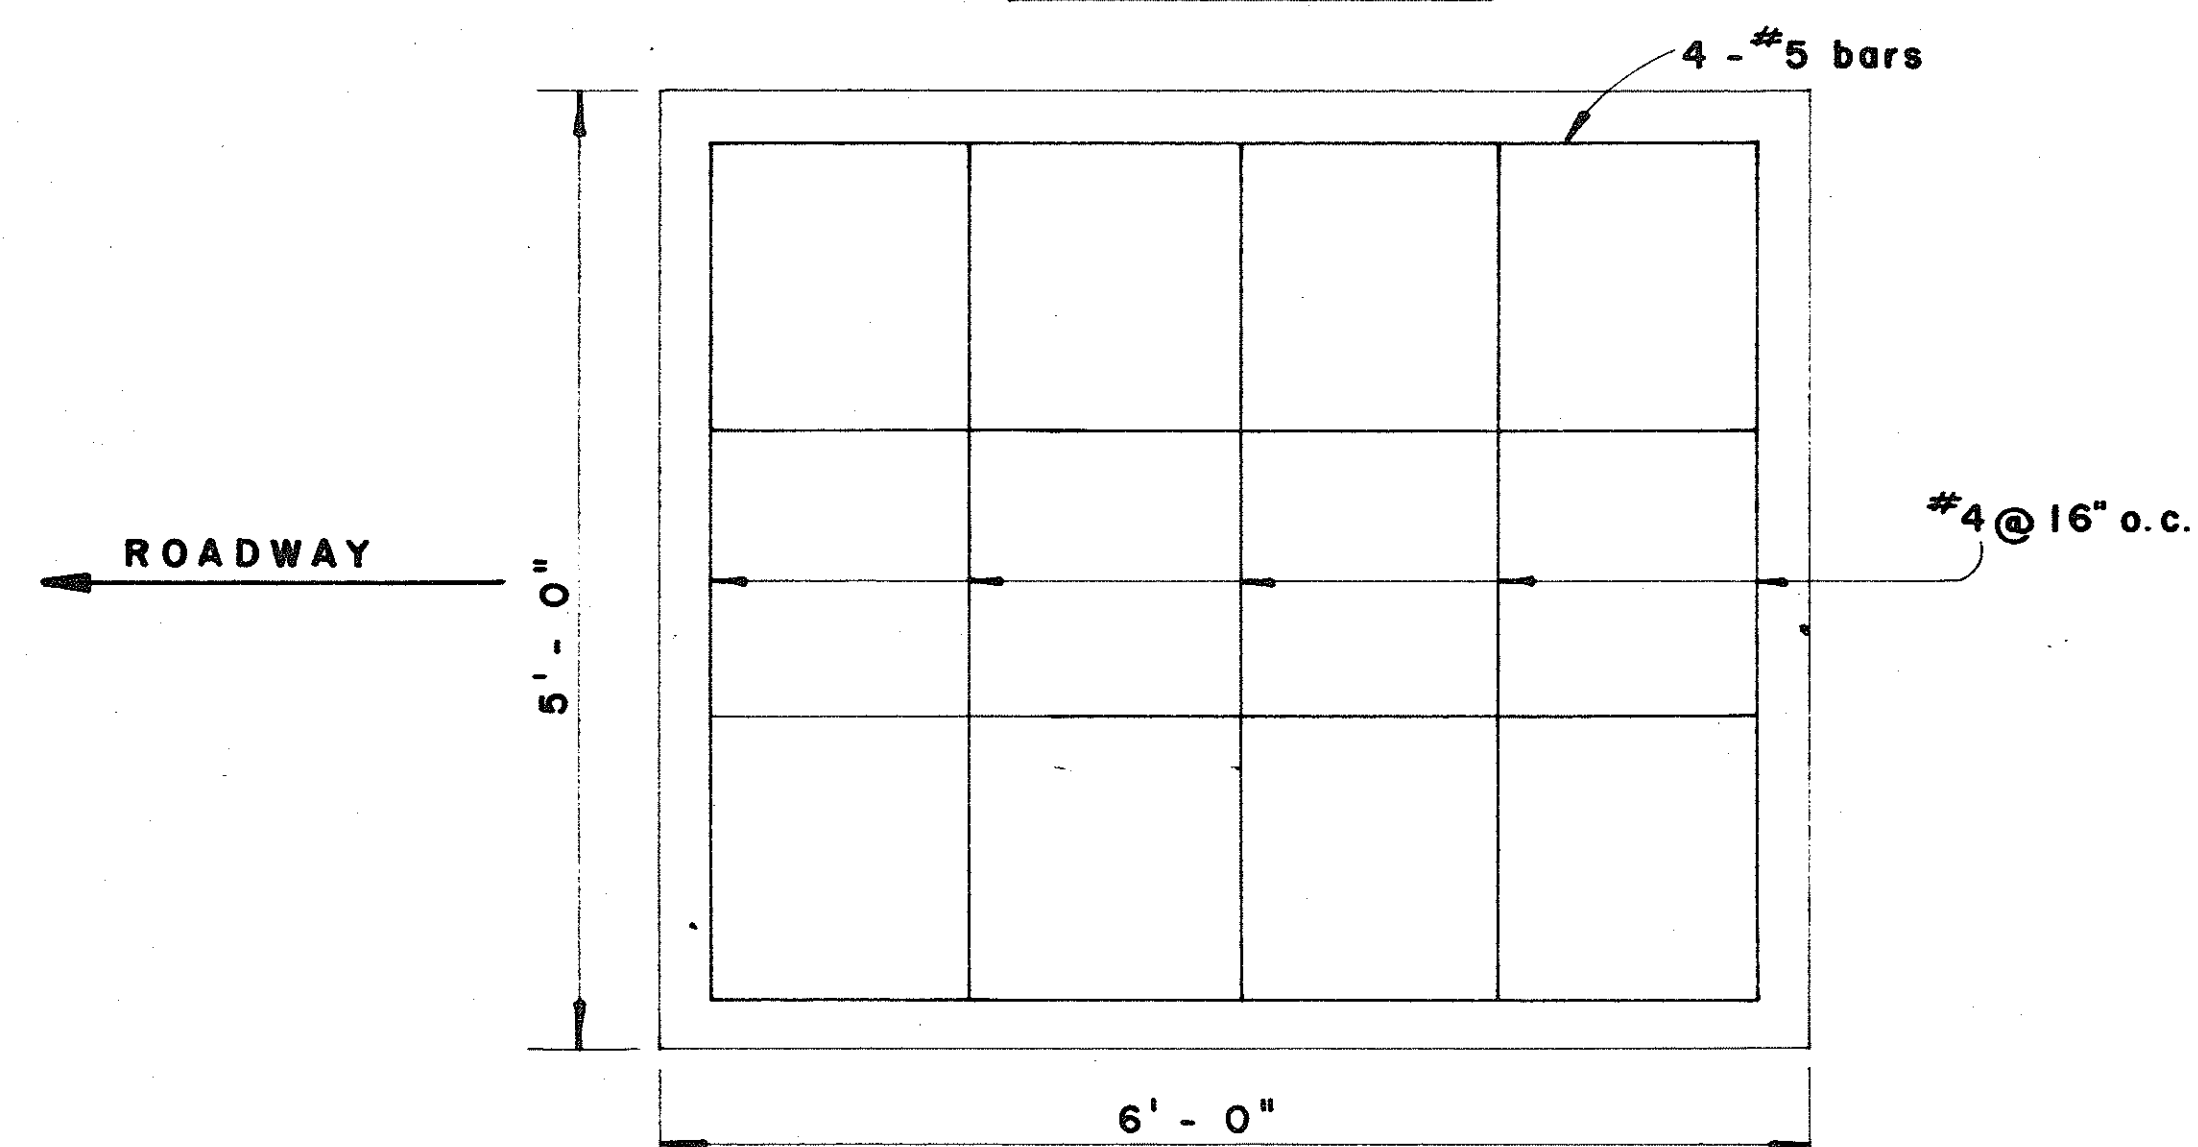


TOP FOOTING STEEL

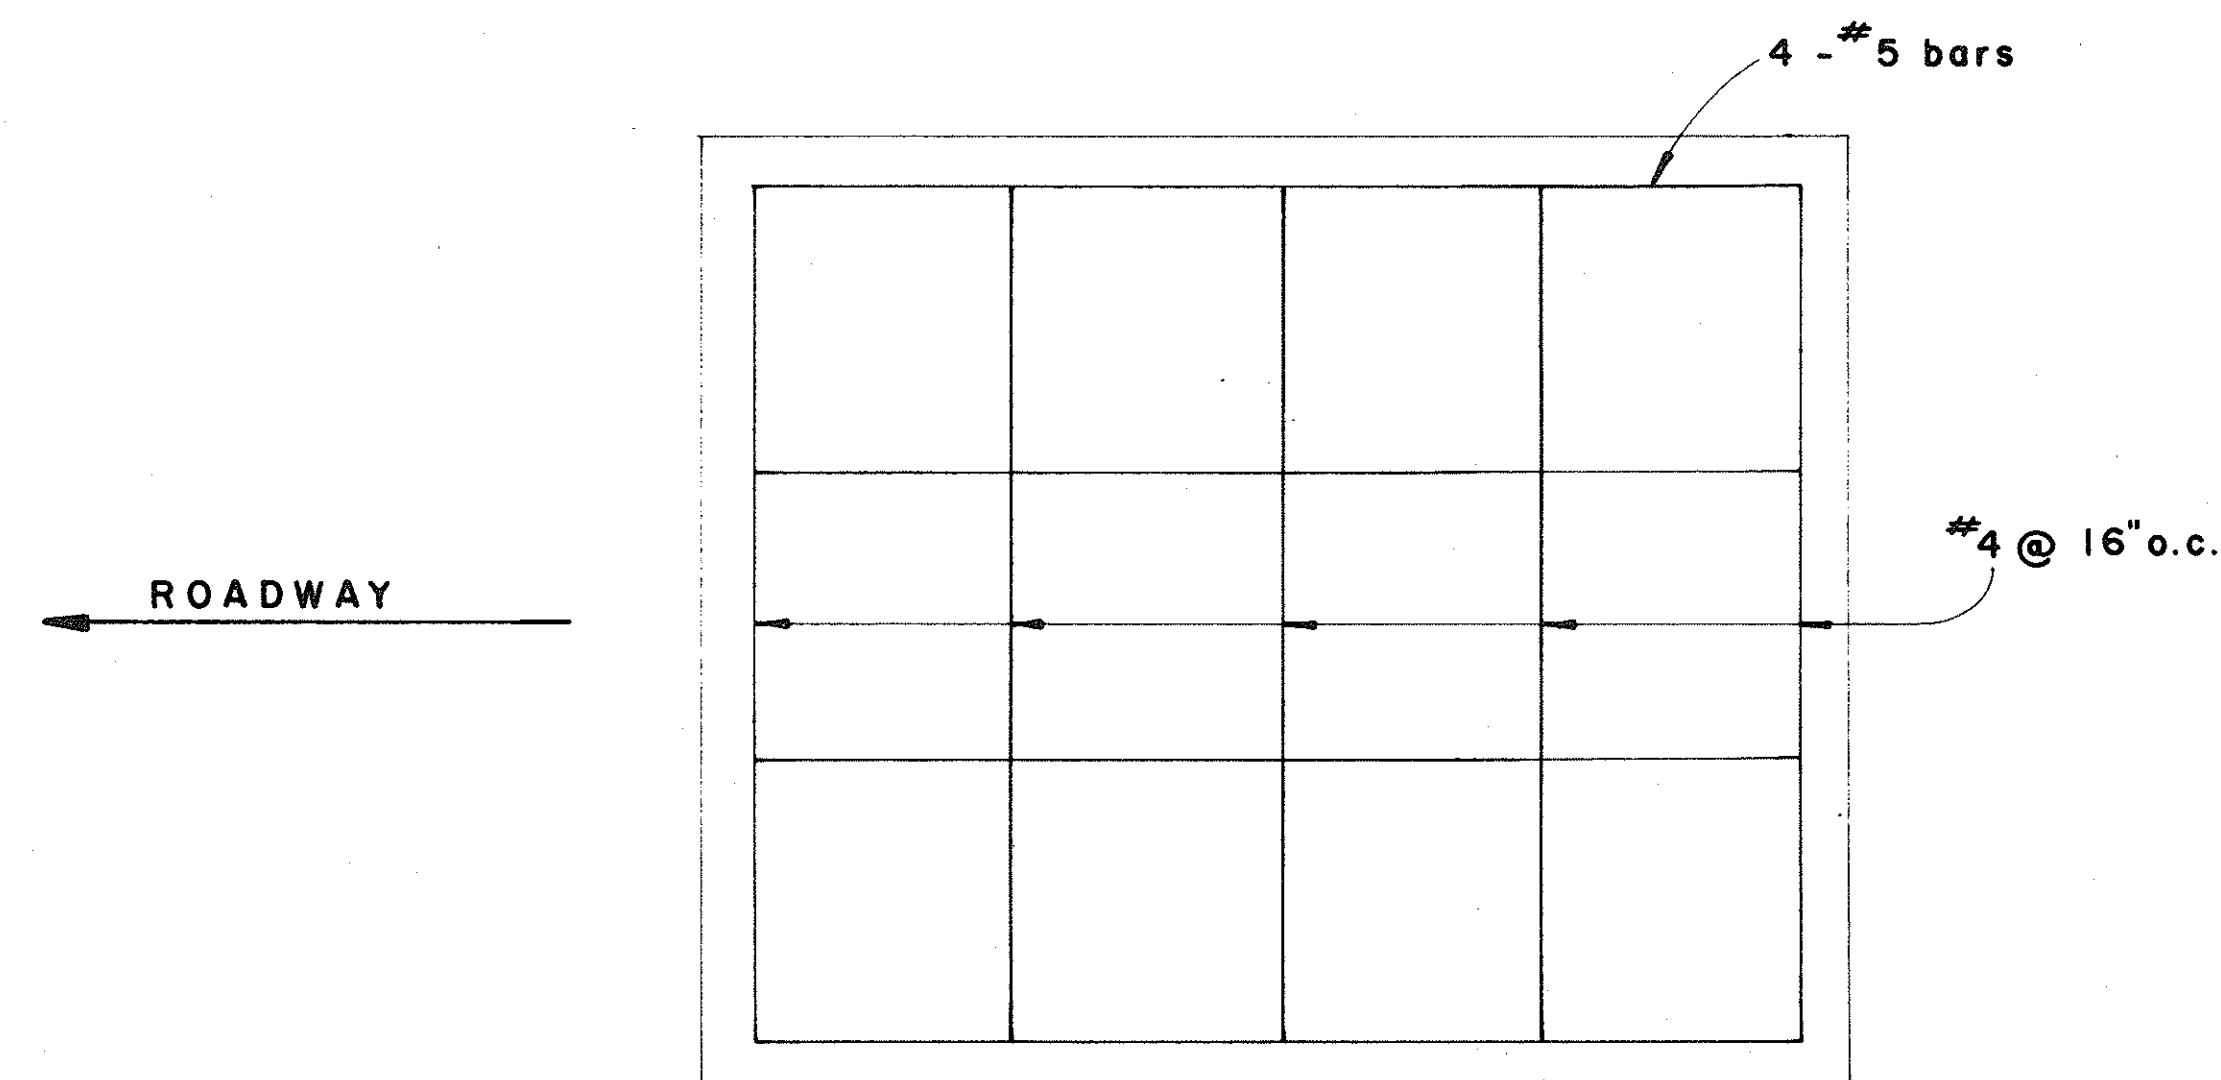

BOTTOM FOOTING STEEL

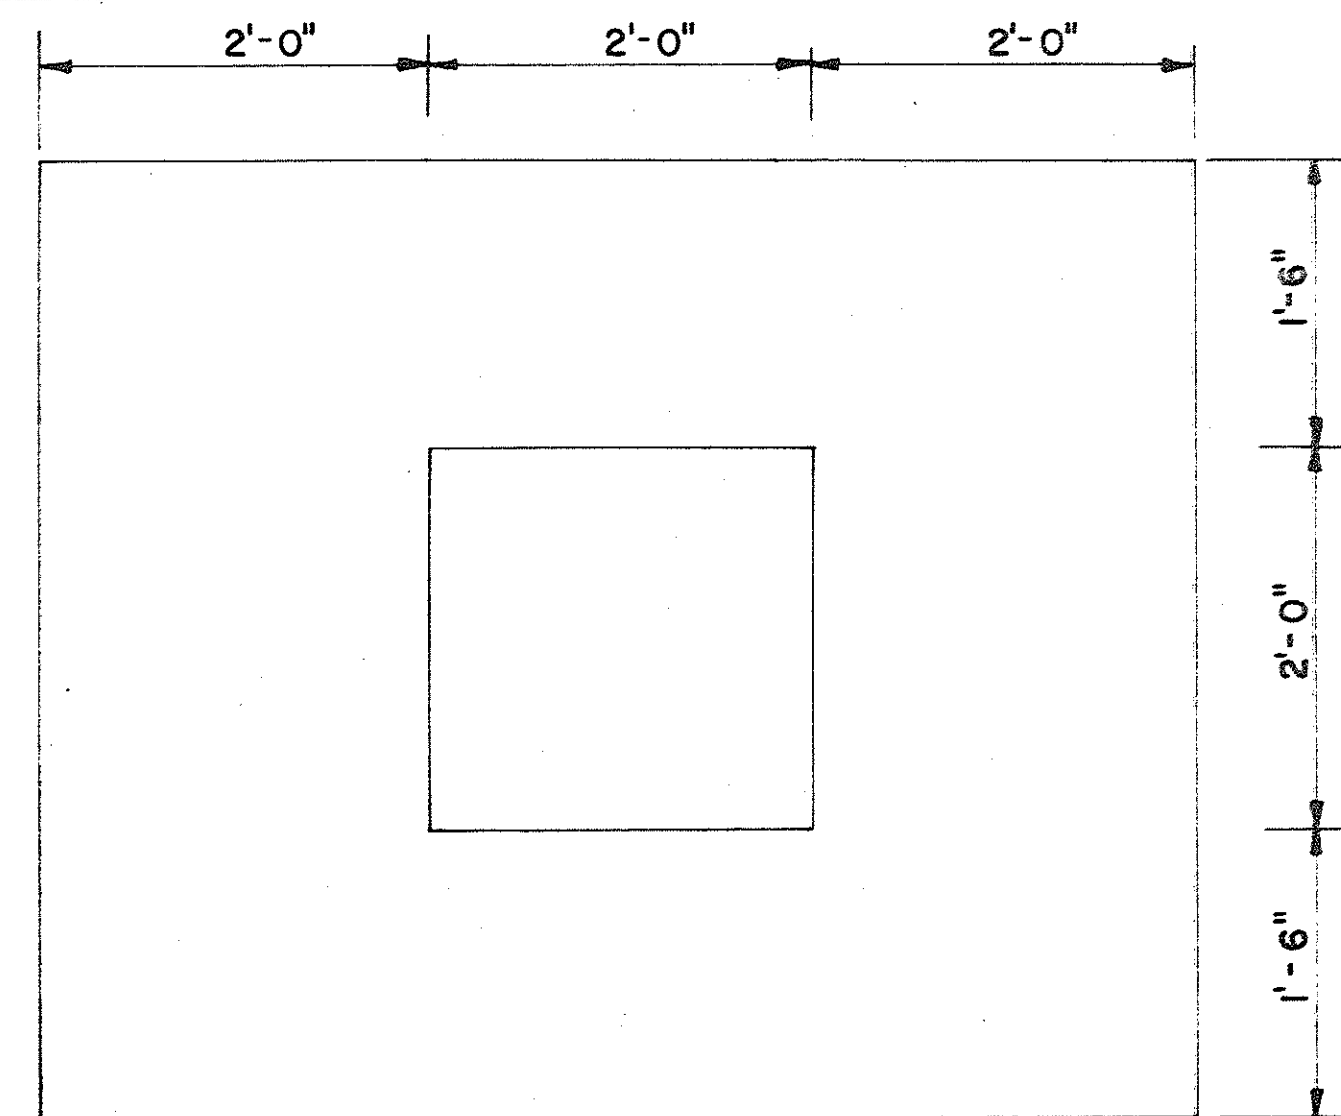


PEDESTAL STEEL

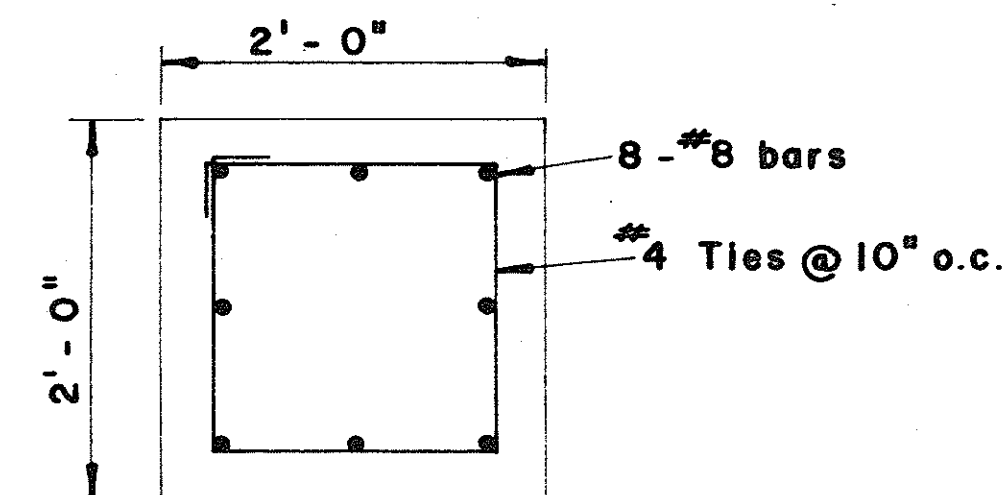

GENERAL NOTES

1. All steel shall have a minimum cover of 3 inches.
2. The Footing shall be Neat Line Poured.
3. The template for the Anchor Bolt will be furnished by the State.
4. Concrete shall be class A-1.

For Revised Footing Details see Sheet No. 15

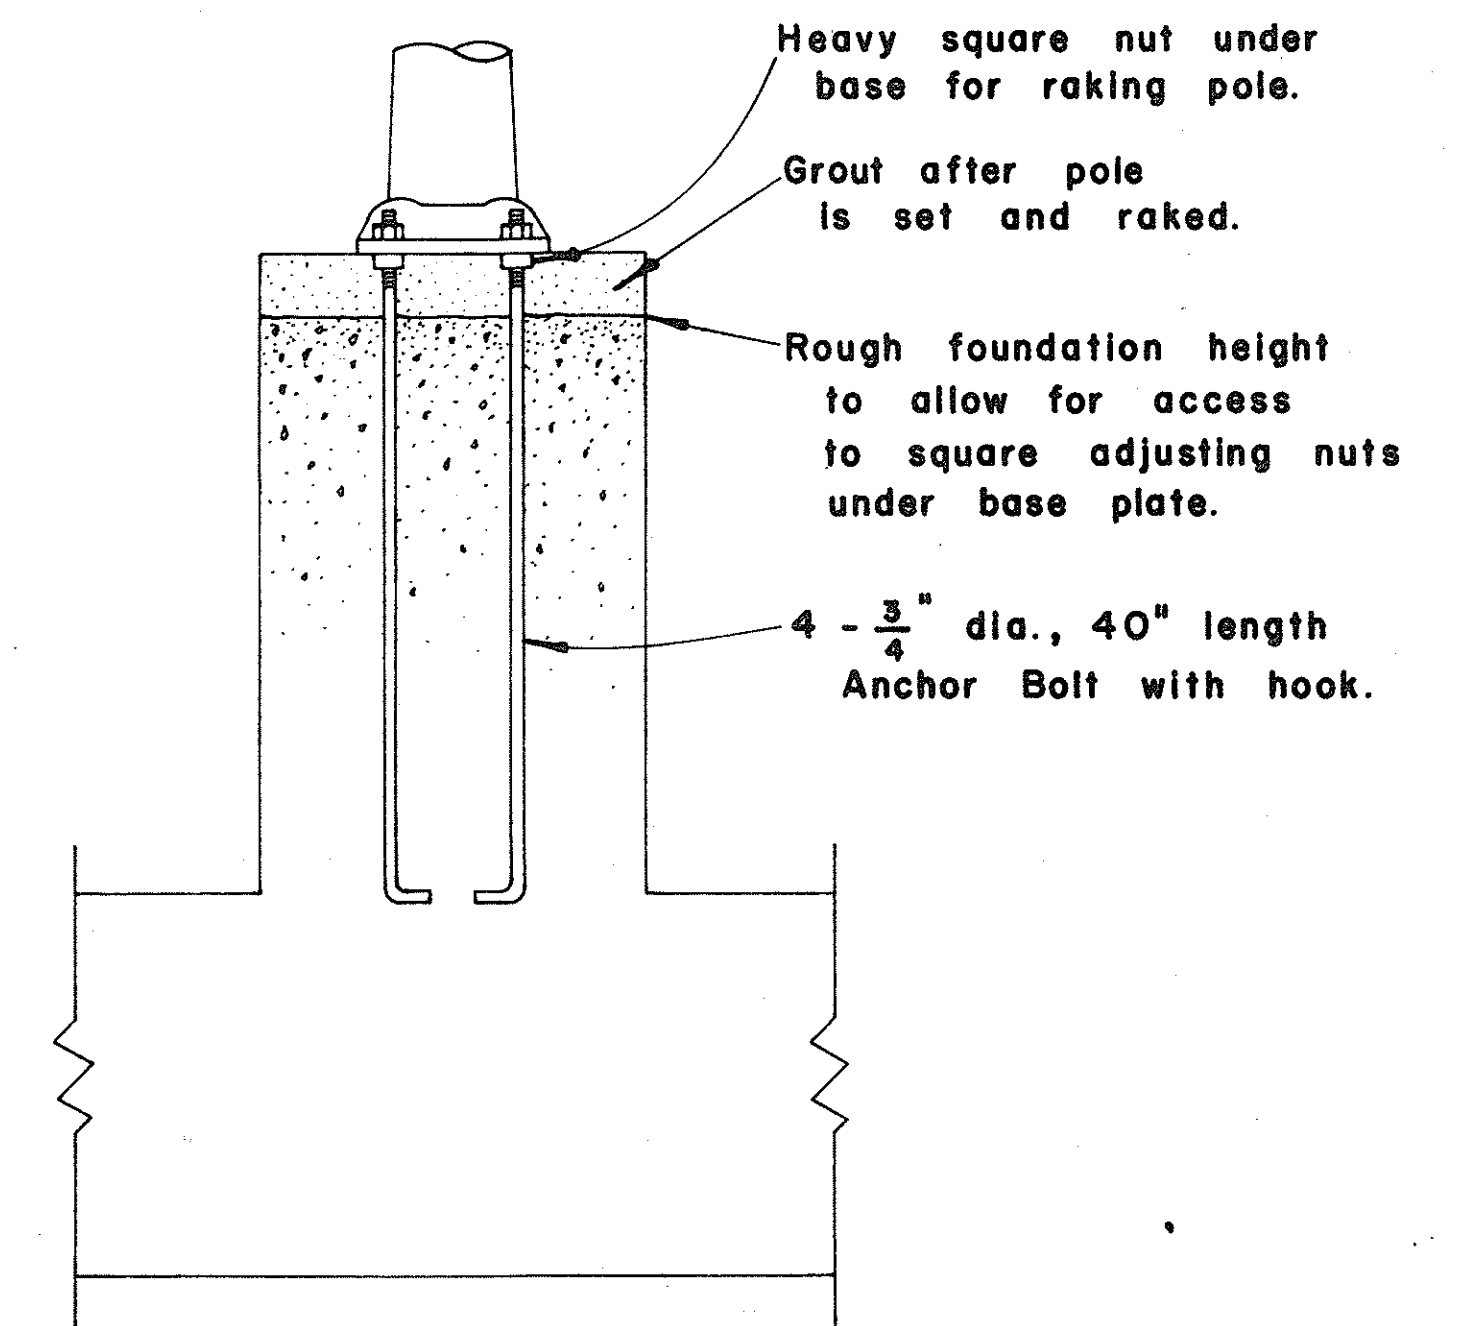

ANCHOR BOLT PLAN

STATE OF HAWAII
DEPARTMENT OF TRANSPORTATION
DIVISION OF HIGHWAYS

FOOTING DETAILS
TYPE 50054 - Y26
SIGNAL POLE

Scale: 1" = 1'-0" MAY 1, 1961

SHEET NO. 1 OF 1 SHEETS

A 92-02-61

(6)

ORIGINAL PLAN	DATE
DRAWN BY	DESIGNED BY
CHECKED BY	NOTED BY
QUANTITIES CHECKED BY	
NO.	